


Line indicates
step in slab

Dotted line indicates
structural soft spots above
for tenant vertical circulation

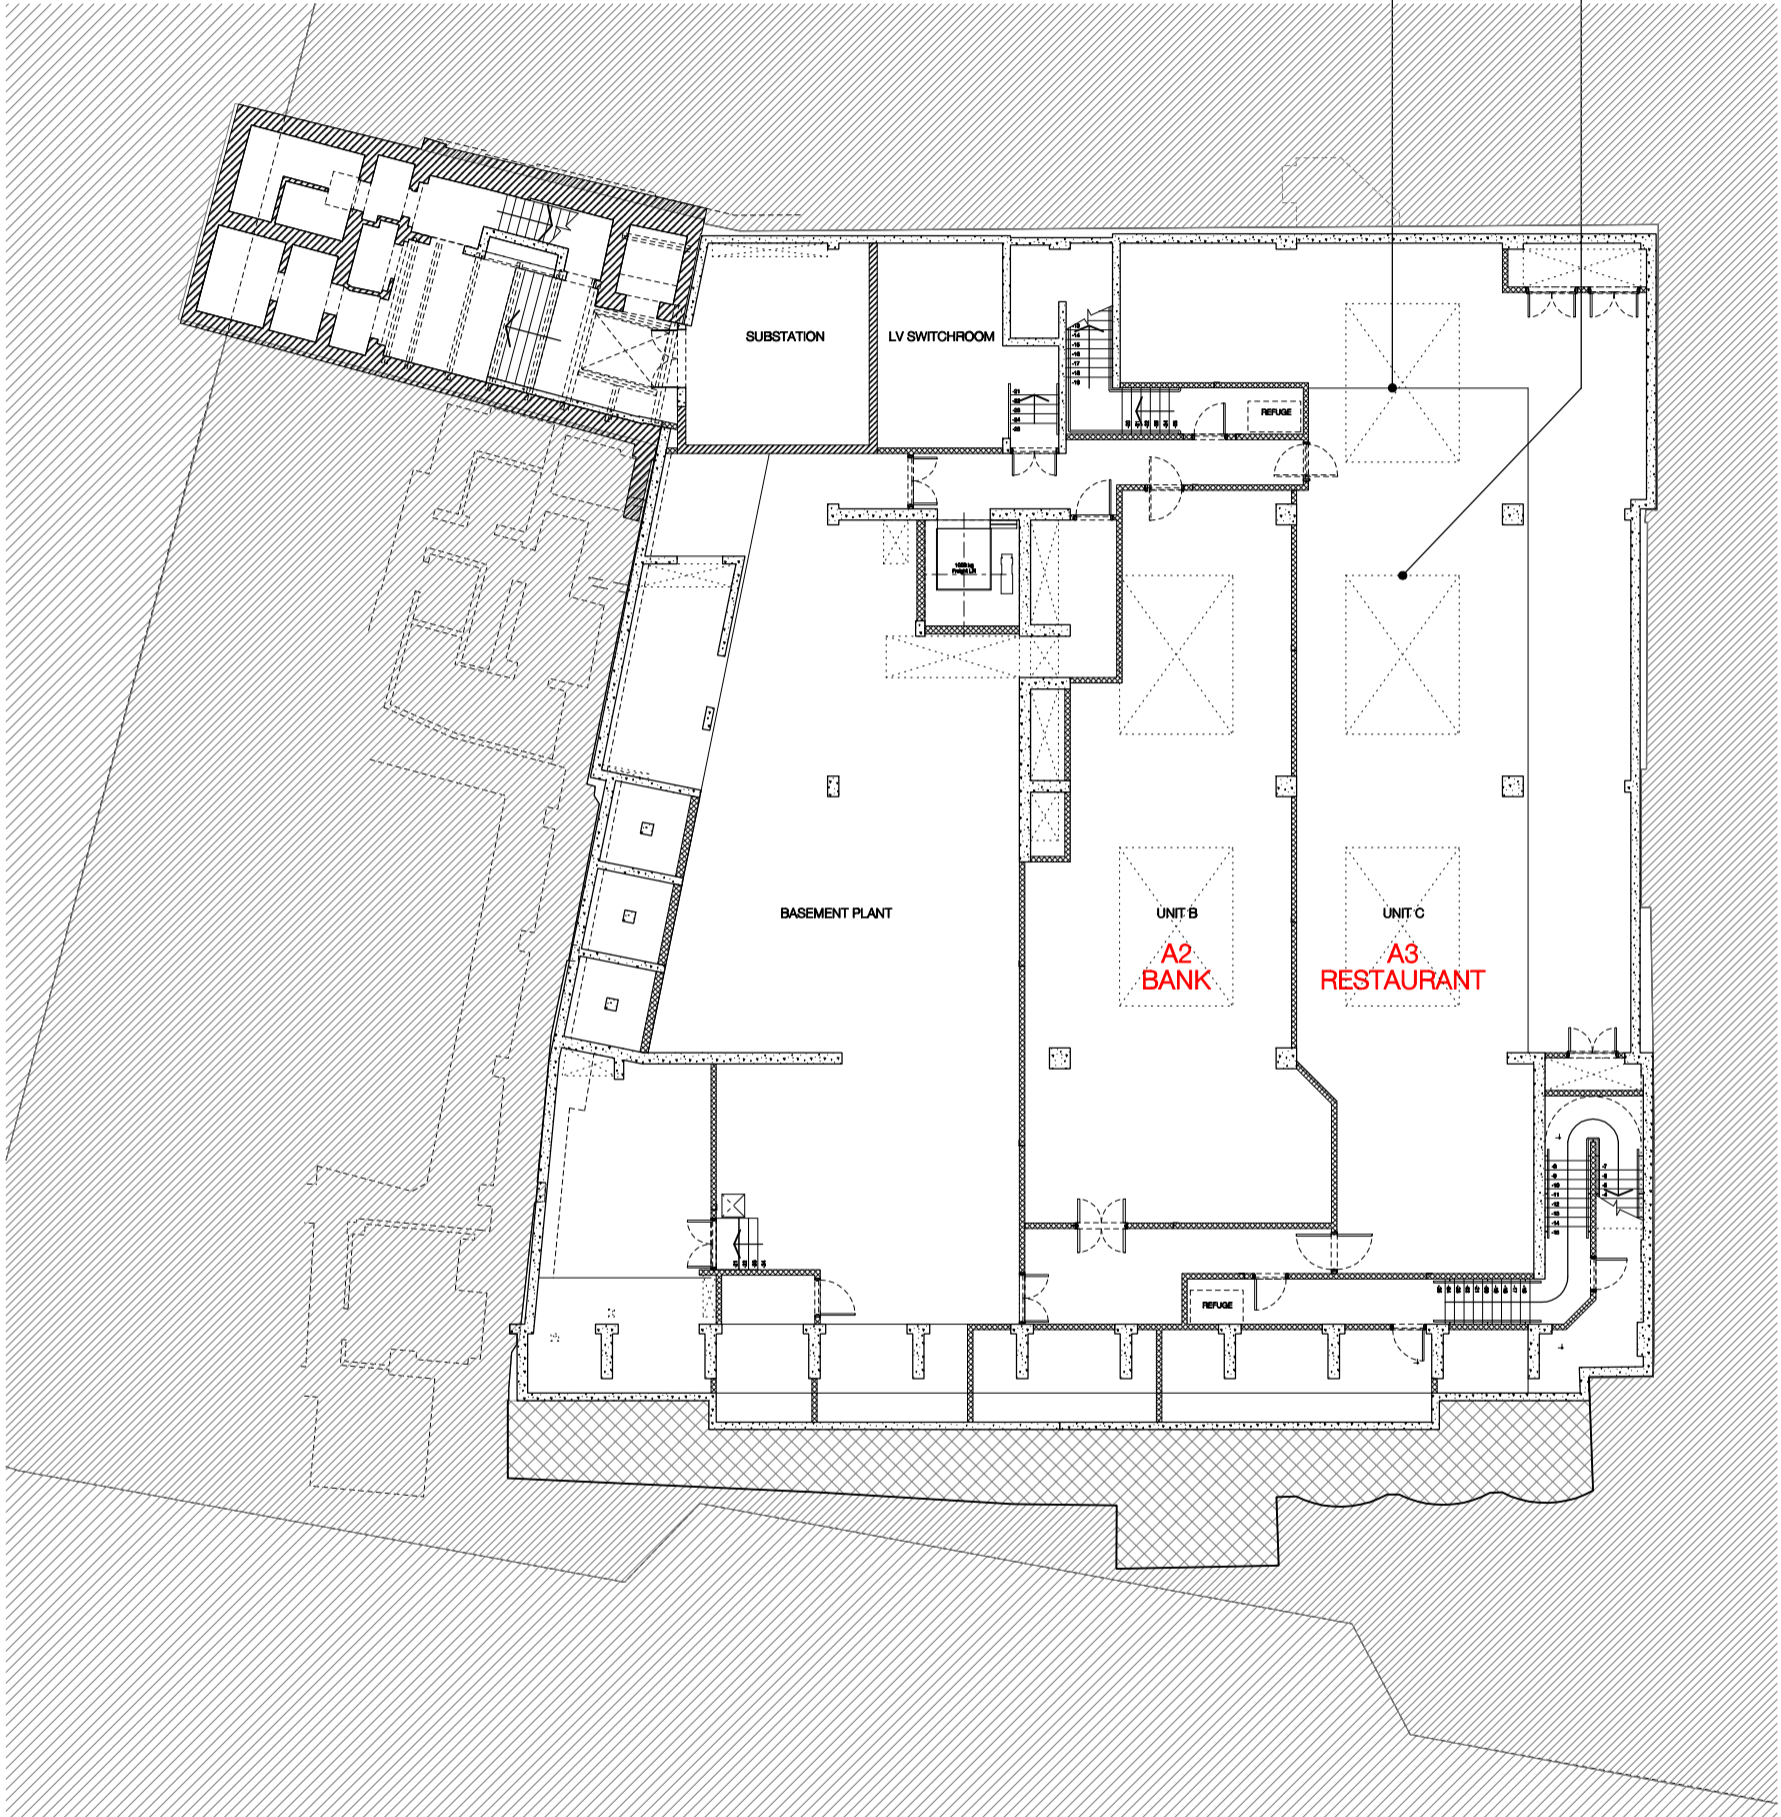

For original planning drawing refer to : 01049 p200 C
Plan now indicates structure and M&E services.

