


refer to 01049\_050\_022

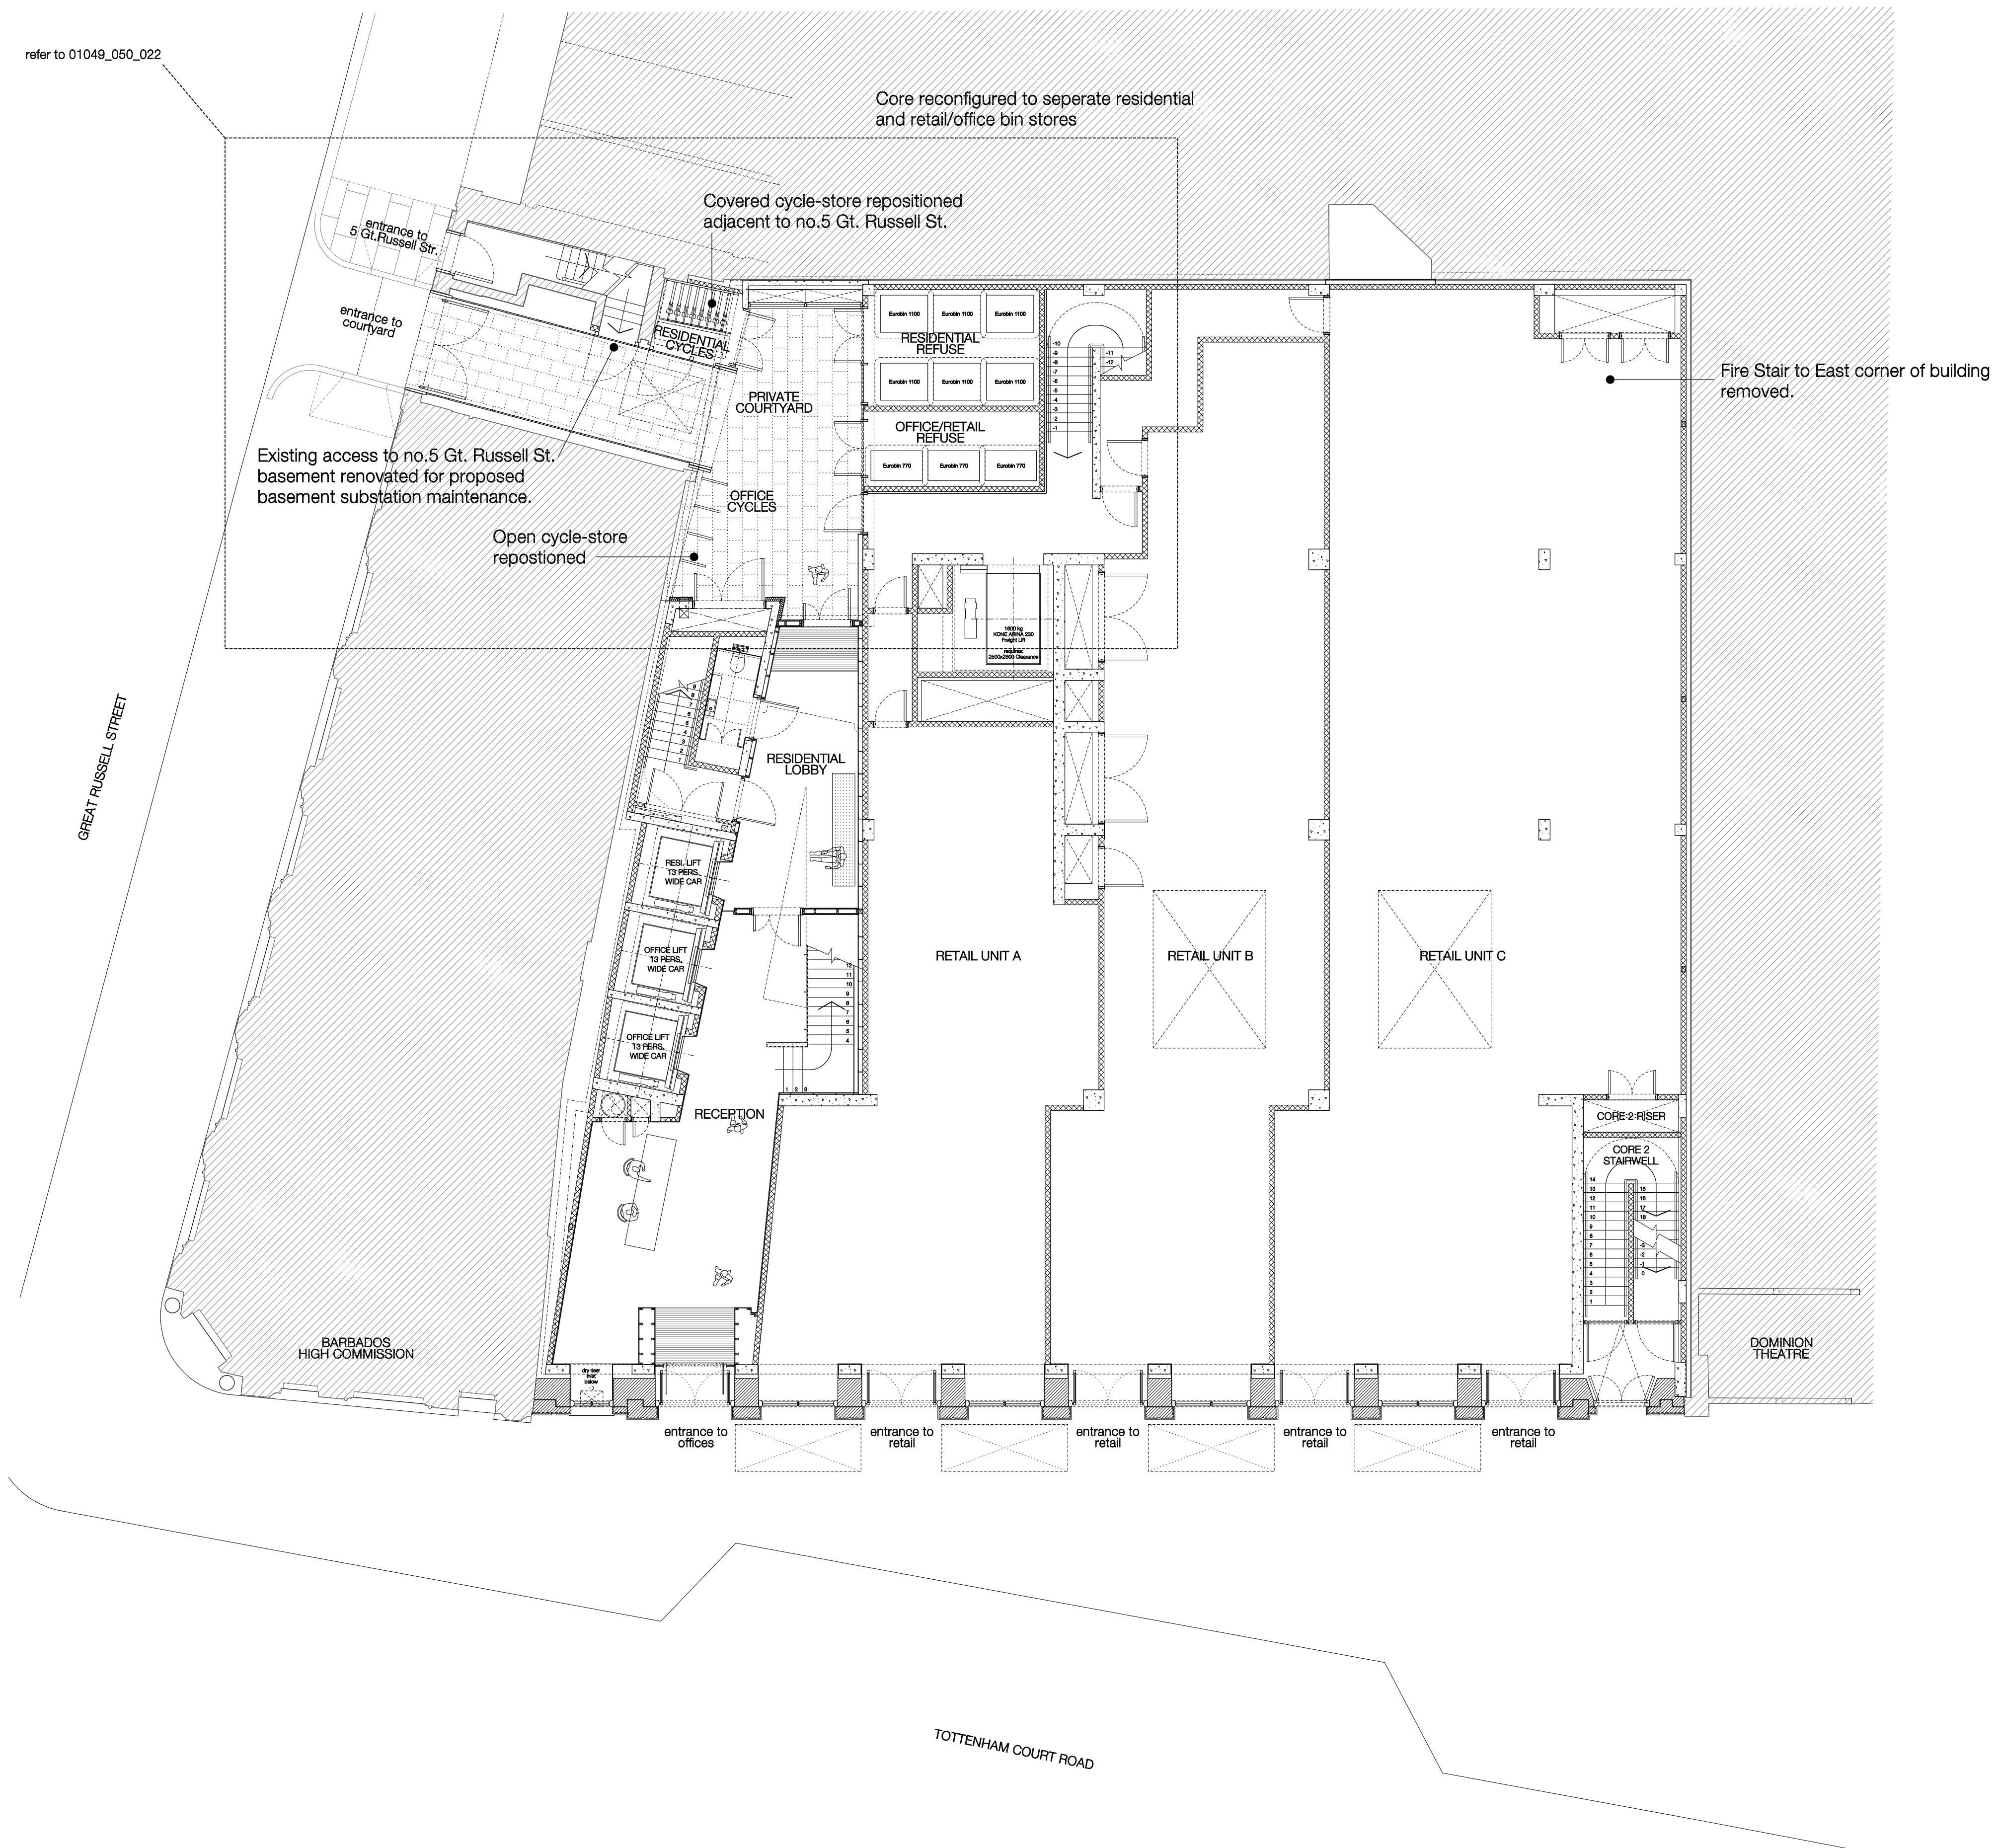

For original planning drawing refer to : 01049 p201 D

