


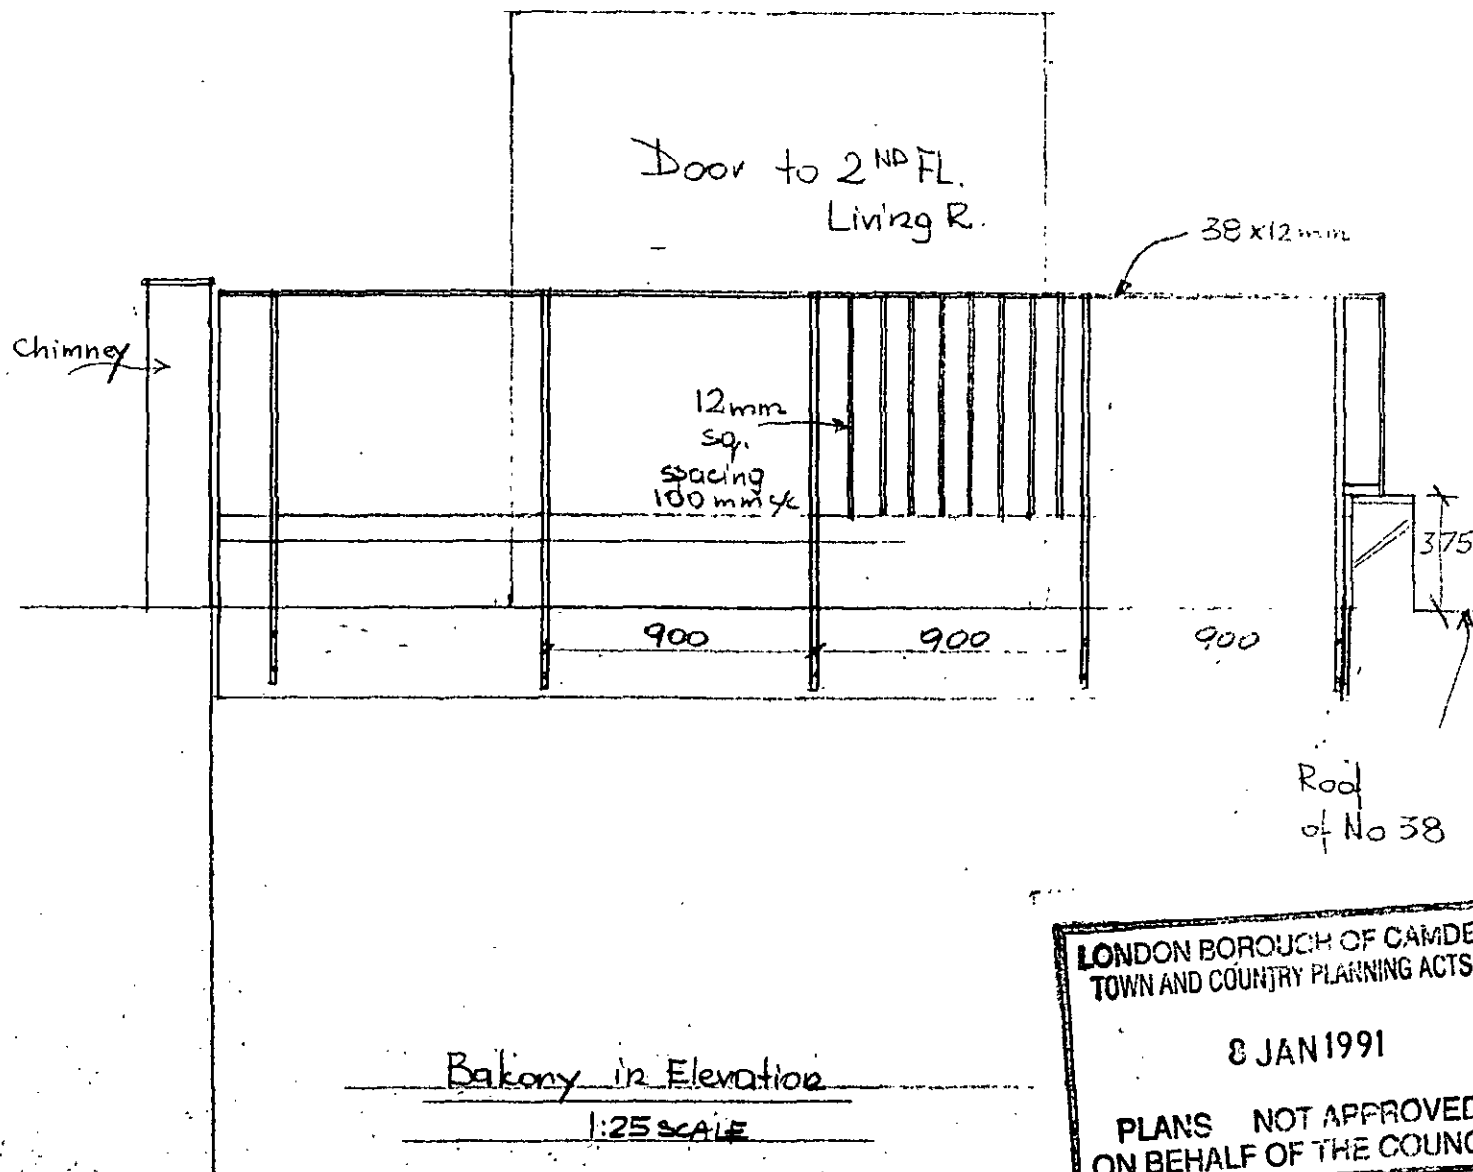


LONDON BOROUGH OF CAMDEN
TOWN AND COUNTRY PLANNING ACTS
8 JAN 1991
PLANS NOT APPROVED
ON BEHALF OF THE COUNCIL

36 PLATTS LANE
NW3
PROPOSED BALCONY
DRAWING NO. 2

TP8905857


PLANS NOT APPROVED
ON BEHALF OF THE COUNCIL
8 JAN 1991
LONDON BOROUGH OF LAMBETH
TOWN AND COUNCIL PLANNING ACTS

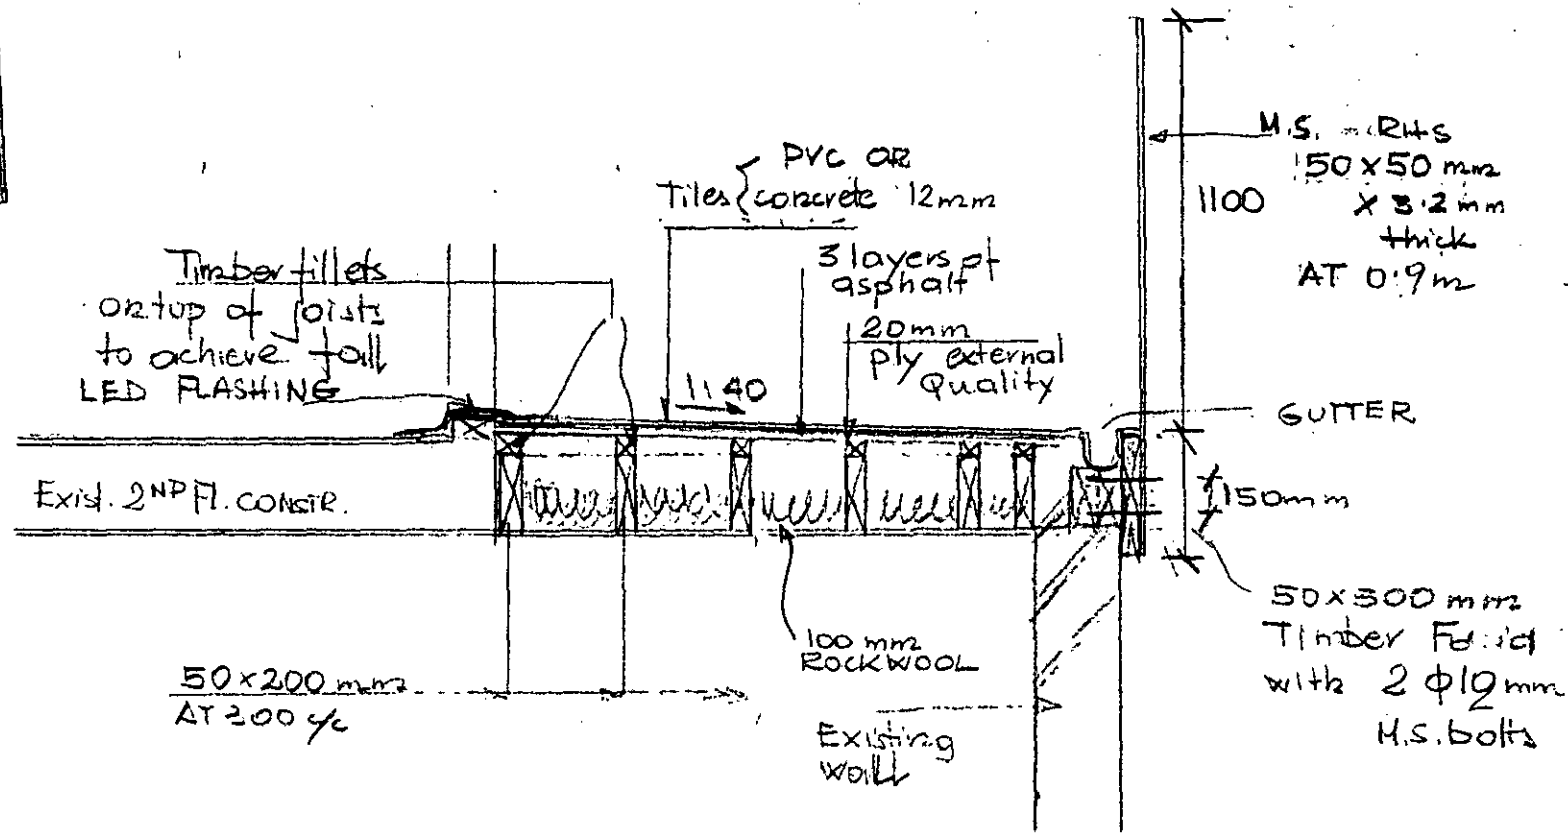


SECTION 1-1
SCALE 1:20

TP8905851

PROPOSED BALCONY
36, PLATTS LANE
NW3
DRWG. No. 2

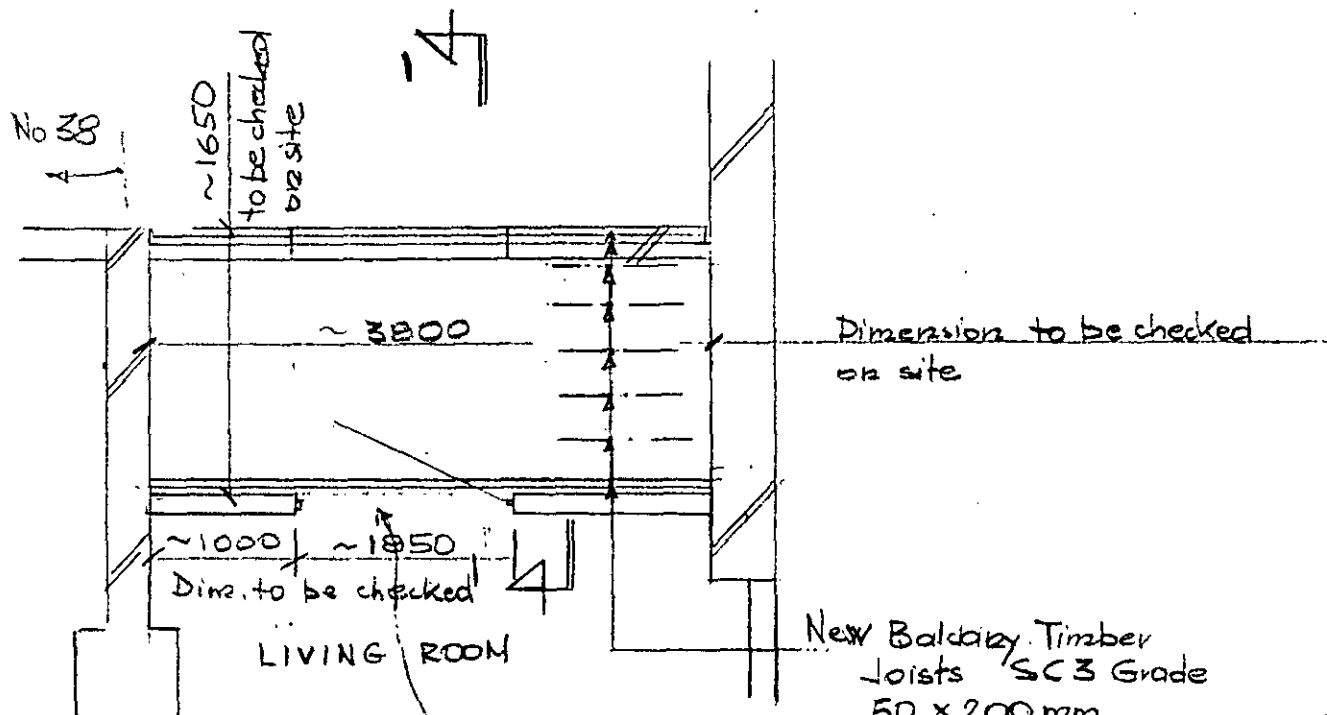


PART PLAN
OF LIVING ROOM
PLAN, 2ND FLOOR
1:50 SCALE

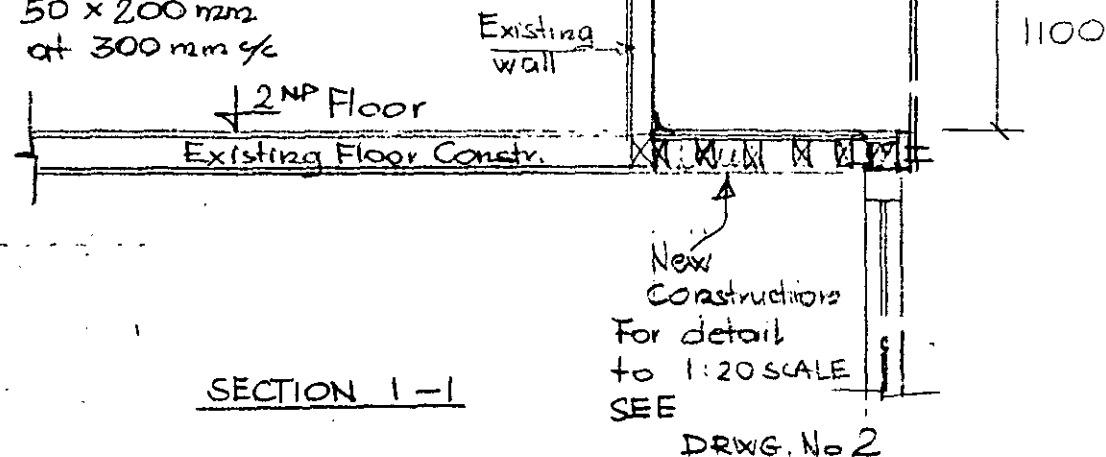


SECTION 1-1

TP 8905850

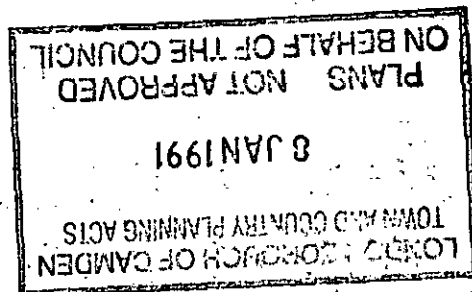

PROPOSED BALCONY
36, PLATTS LANE
NW 3
DRWG No 1.

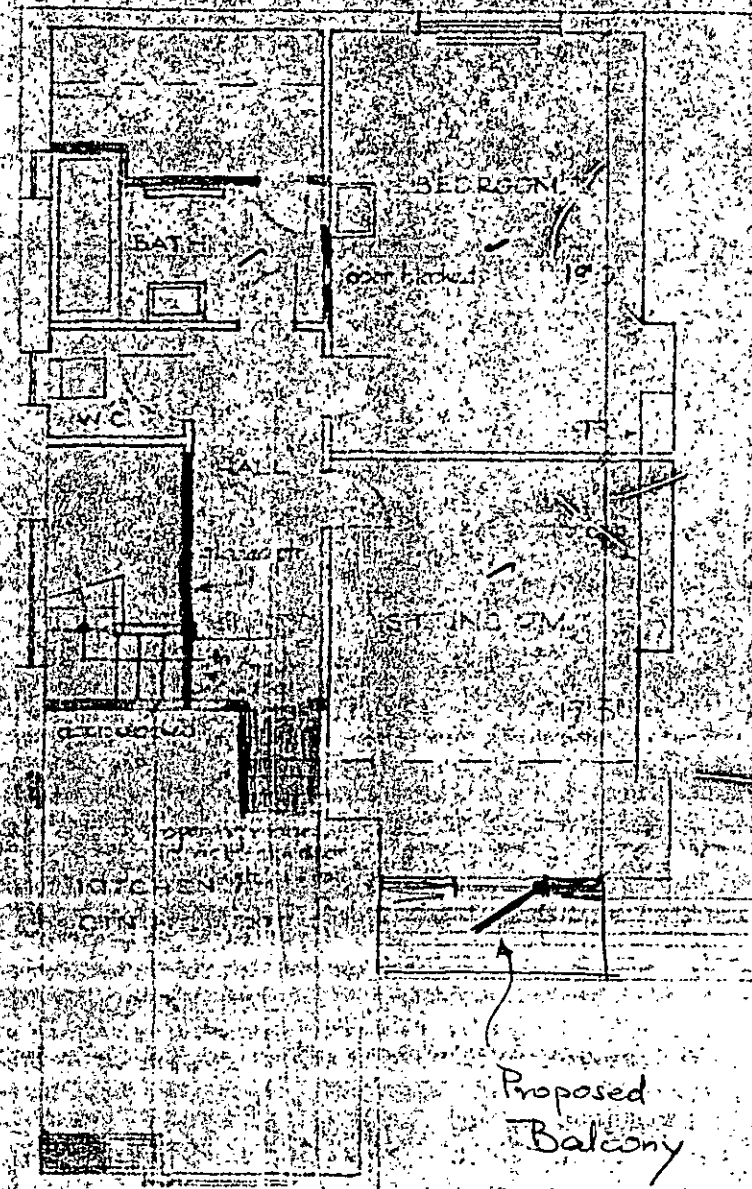

LONDON BOROUGH OF CAMDEN
TOWN AND COUNTRY PLANNING ACTS
8 JAN 1991
PLANS NOT APPROVED
ON BEHALF OF THE COUNCIL

Flat 3
2ND FL

TP 8905850

36 PLATTS LANE
NW3