

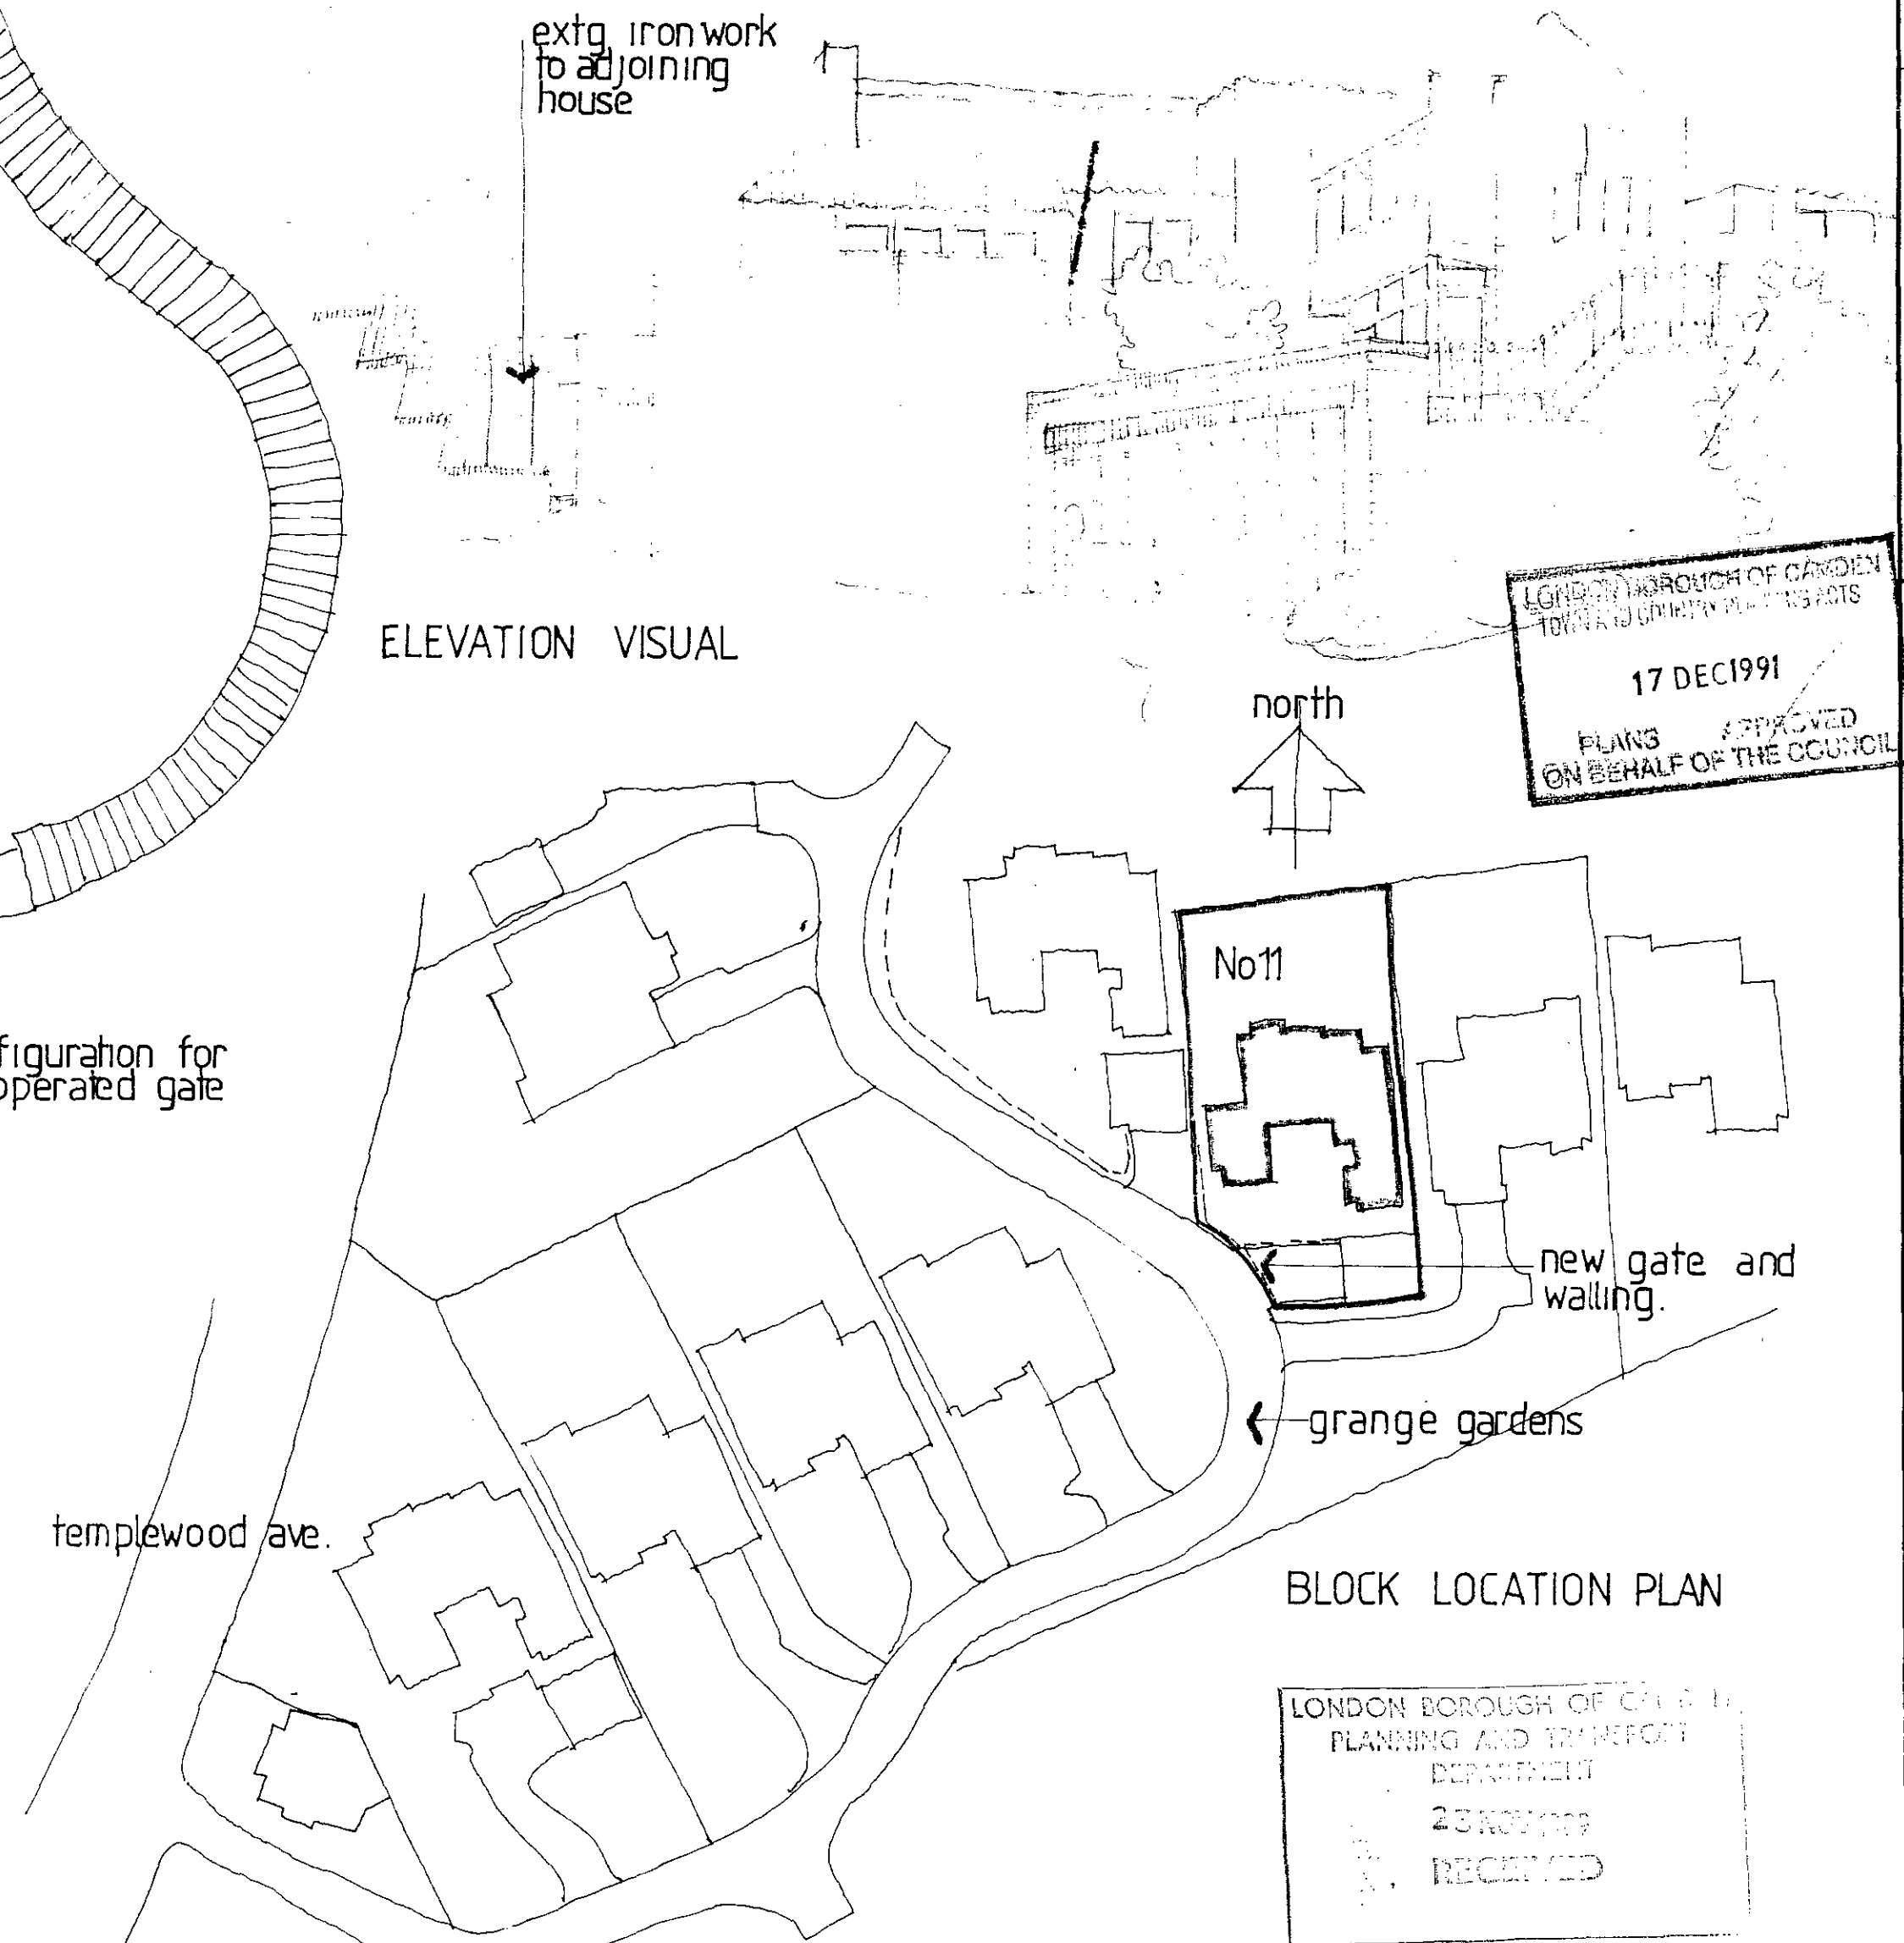


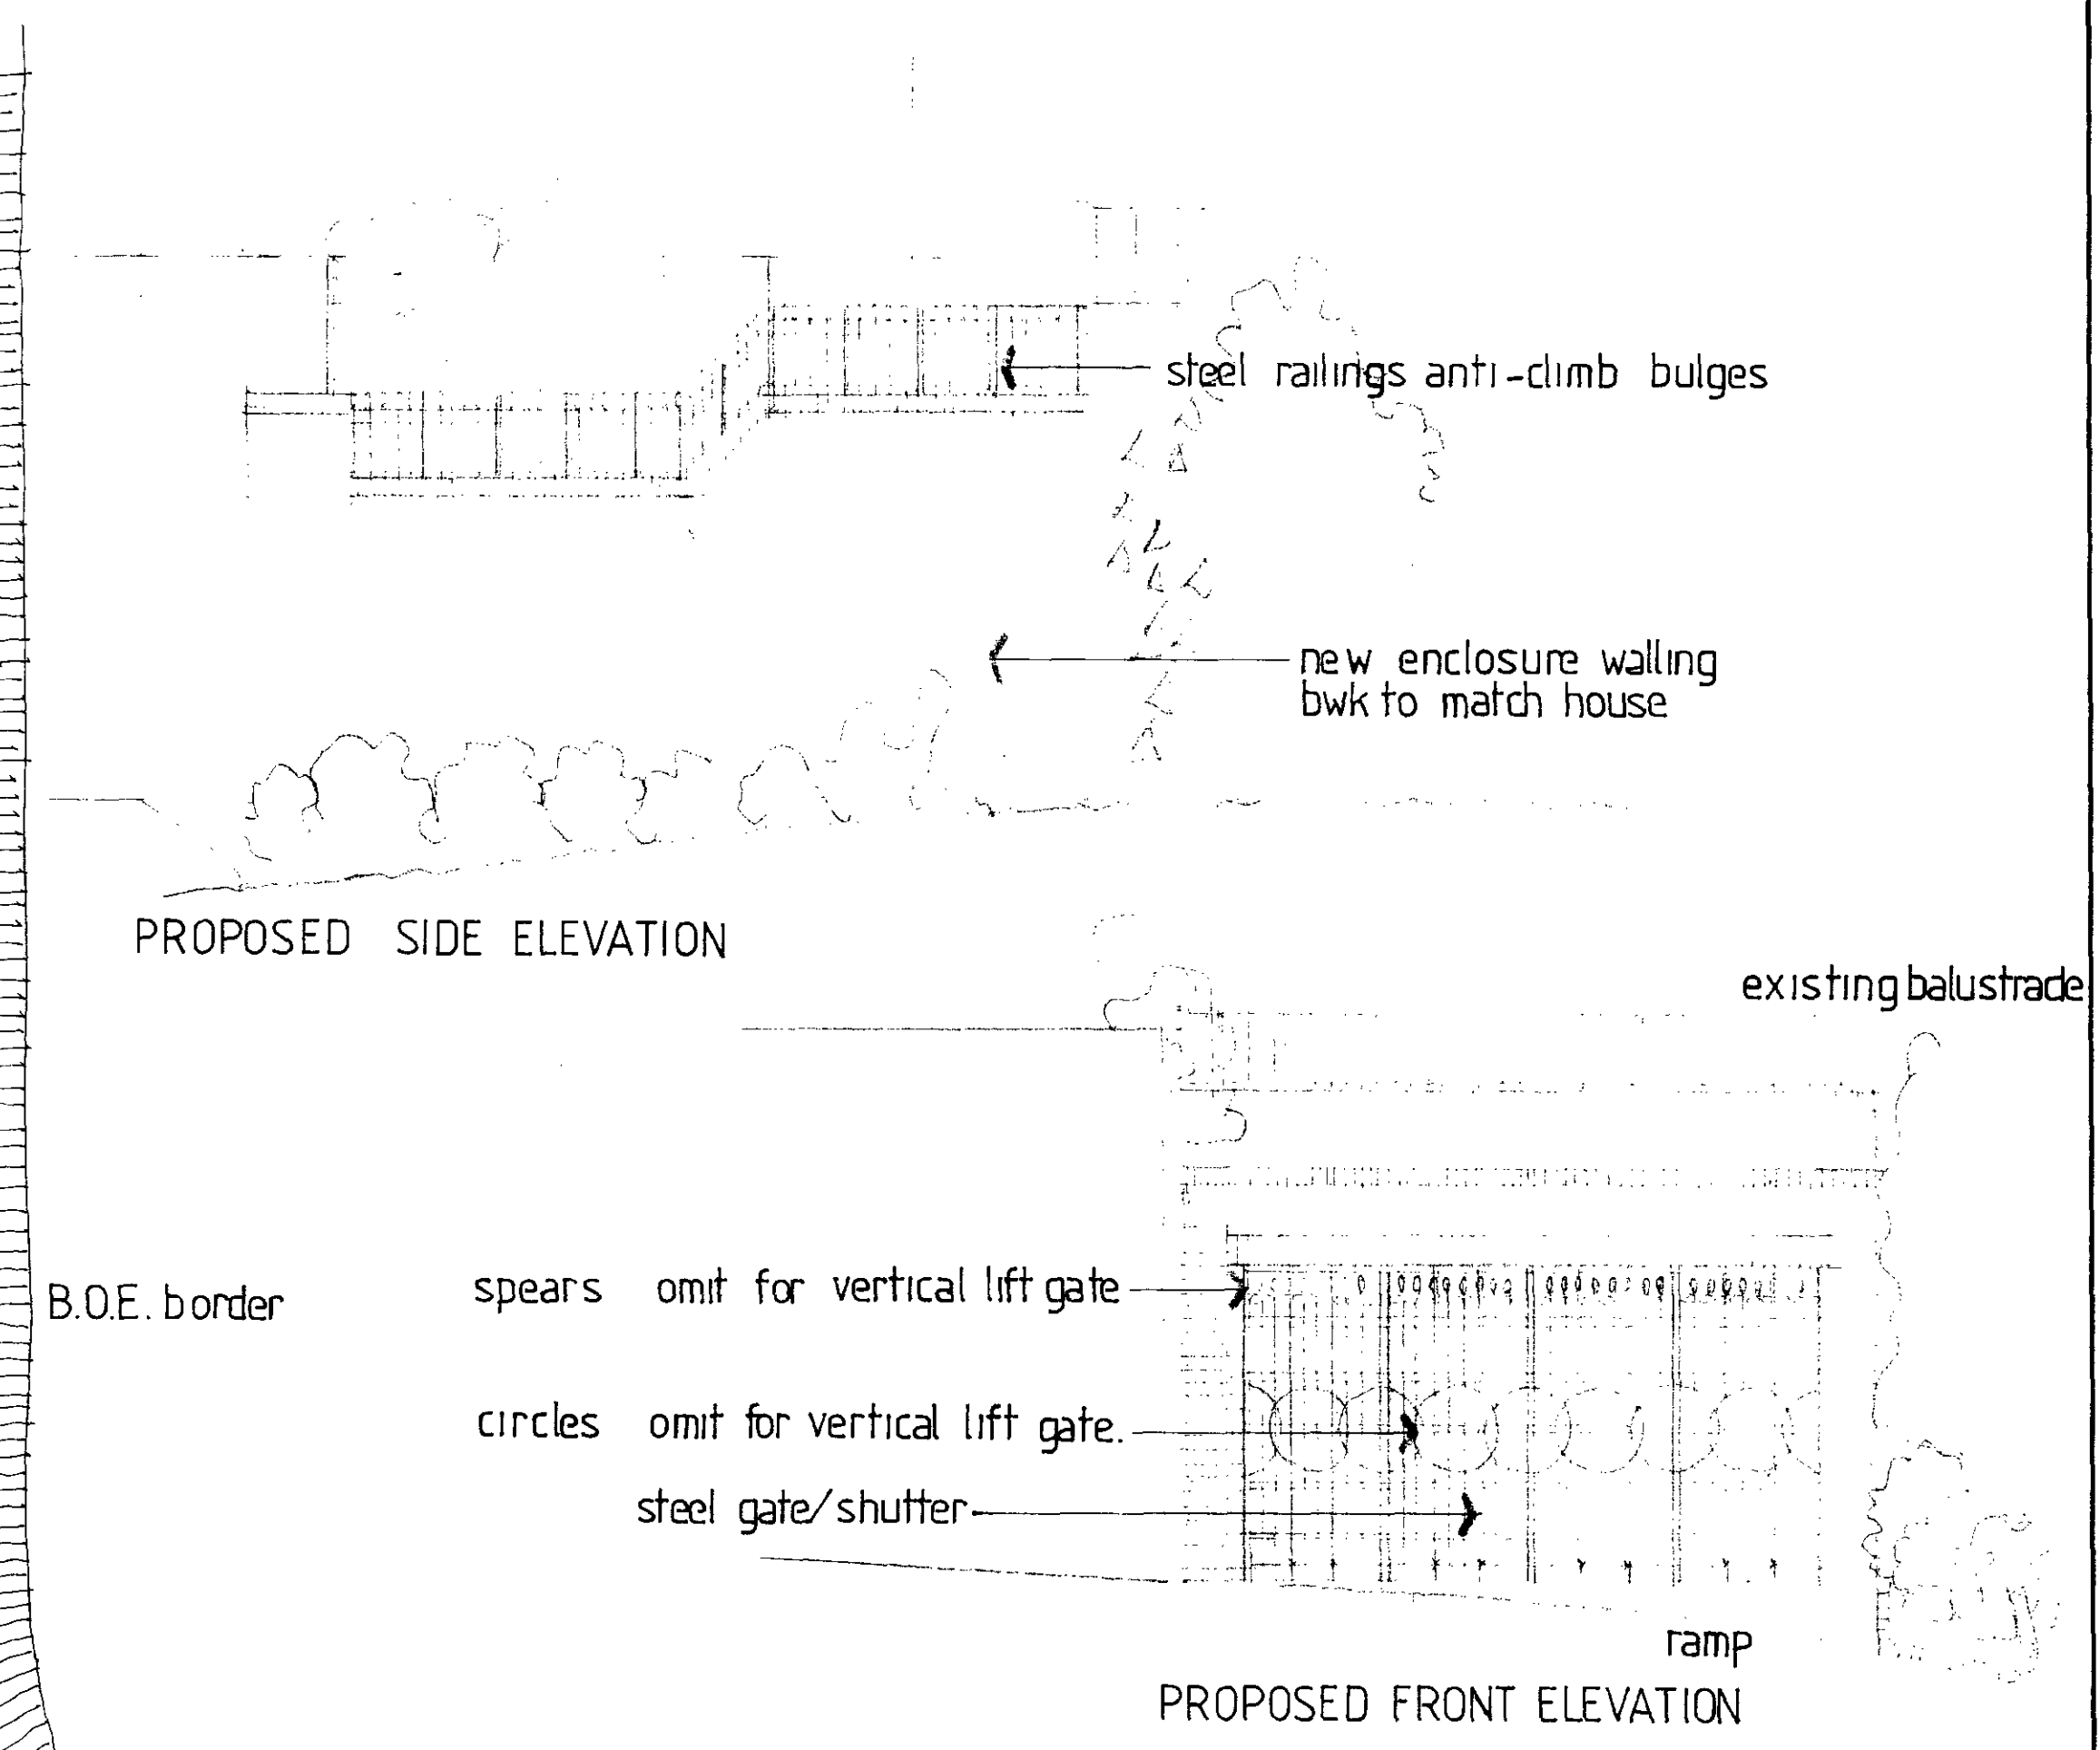

REV. A. BOOF AMENDED.

Mr. M.L.HARRISON.
17 Brentford Close
Yeading Hayes Middx UB4 9AG.
tel. 01-841 1657.

No scaled dimensions to be taken from this drawing. All dimensions to be site checked

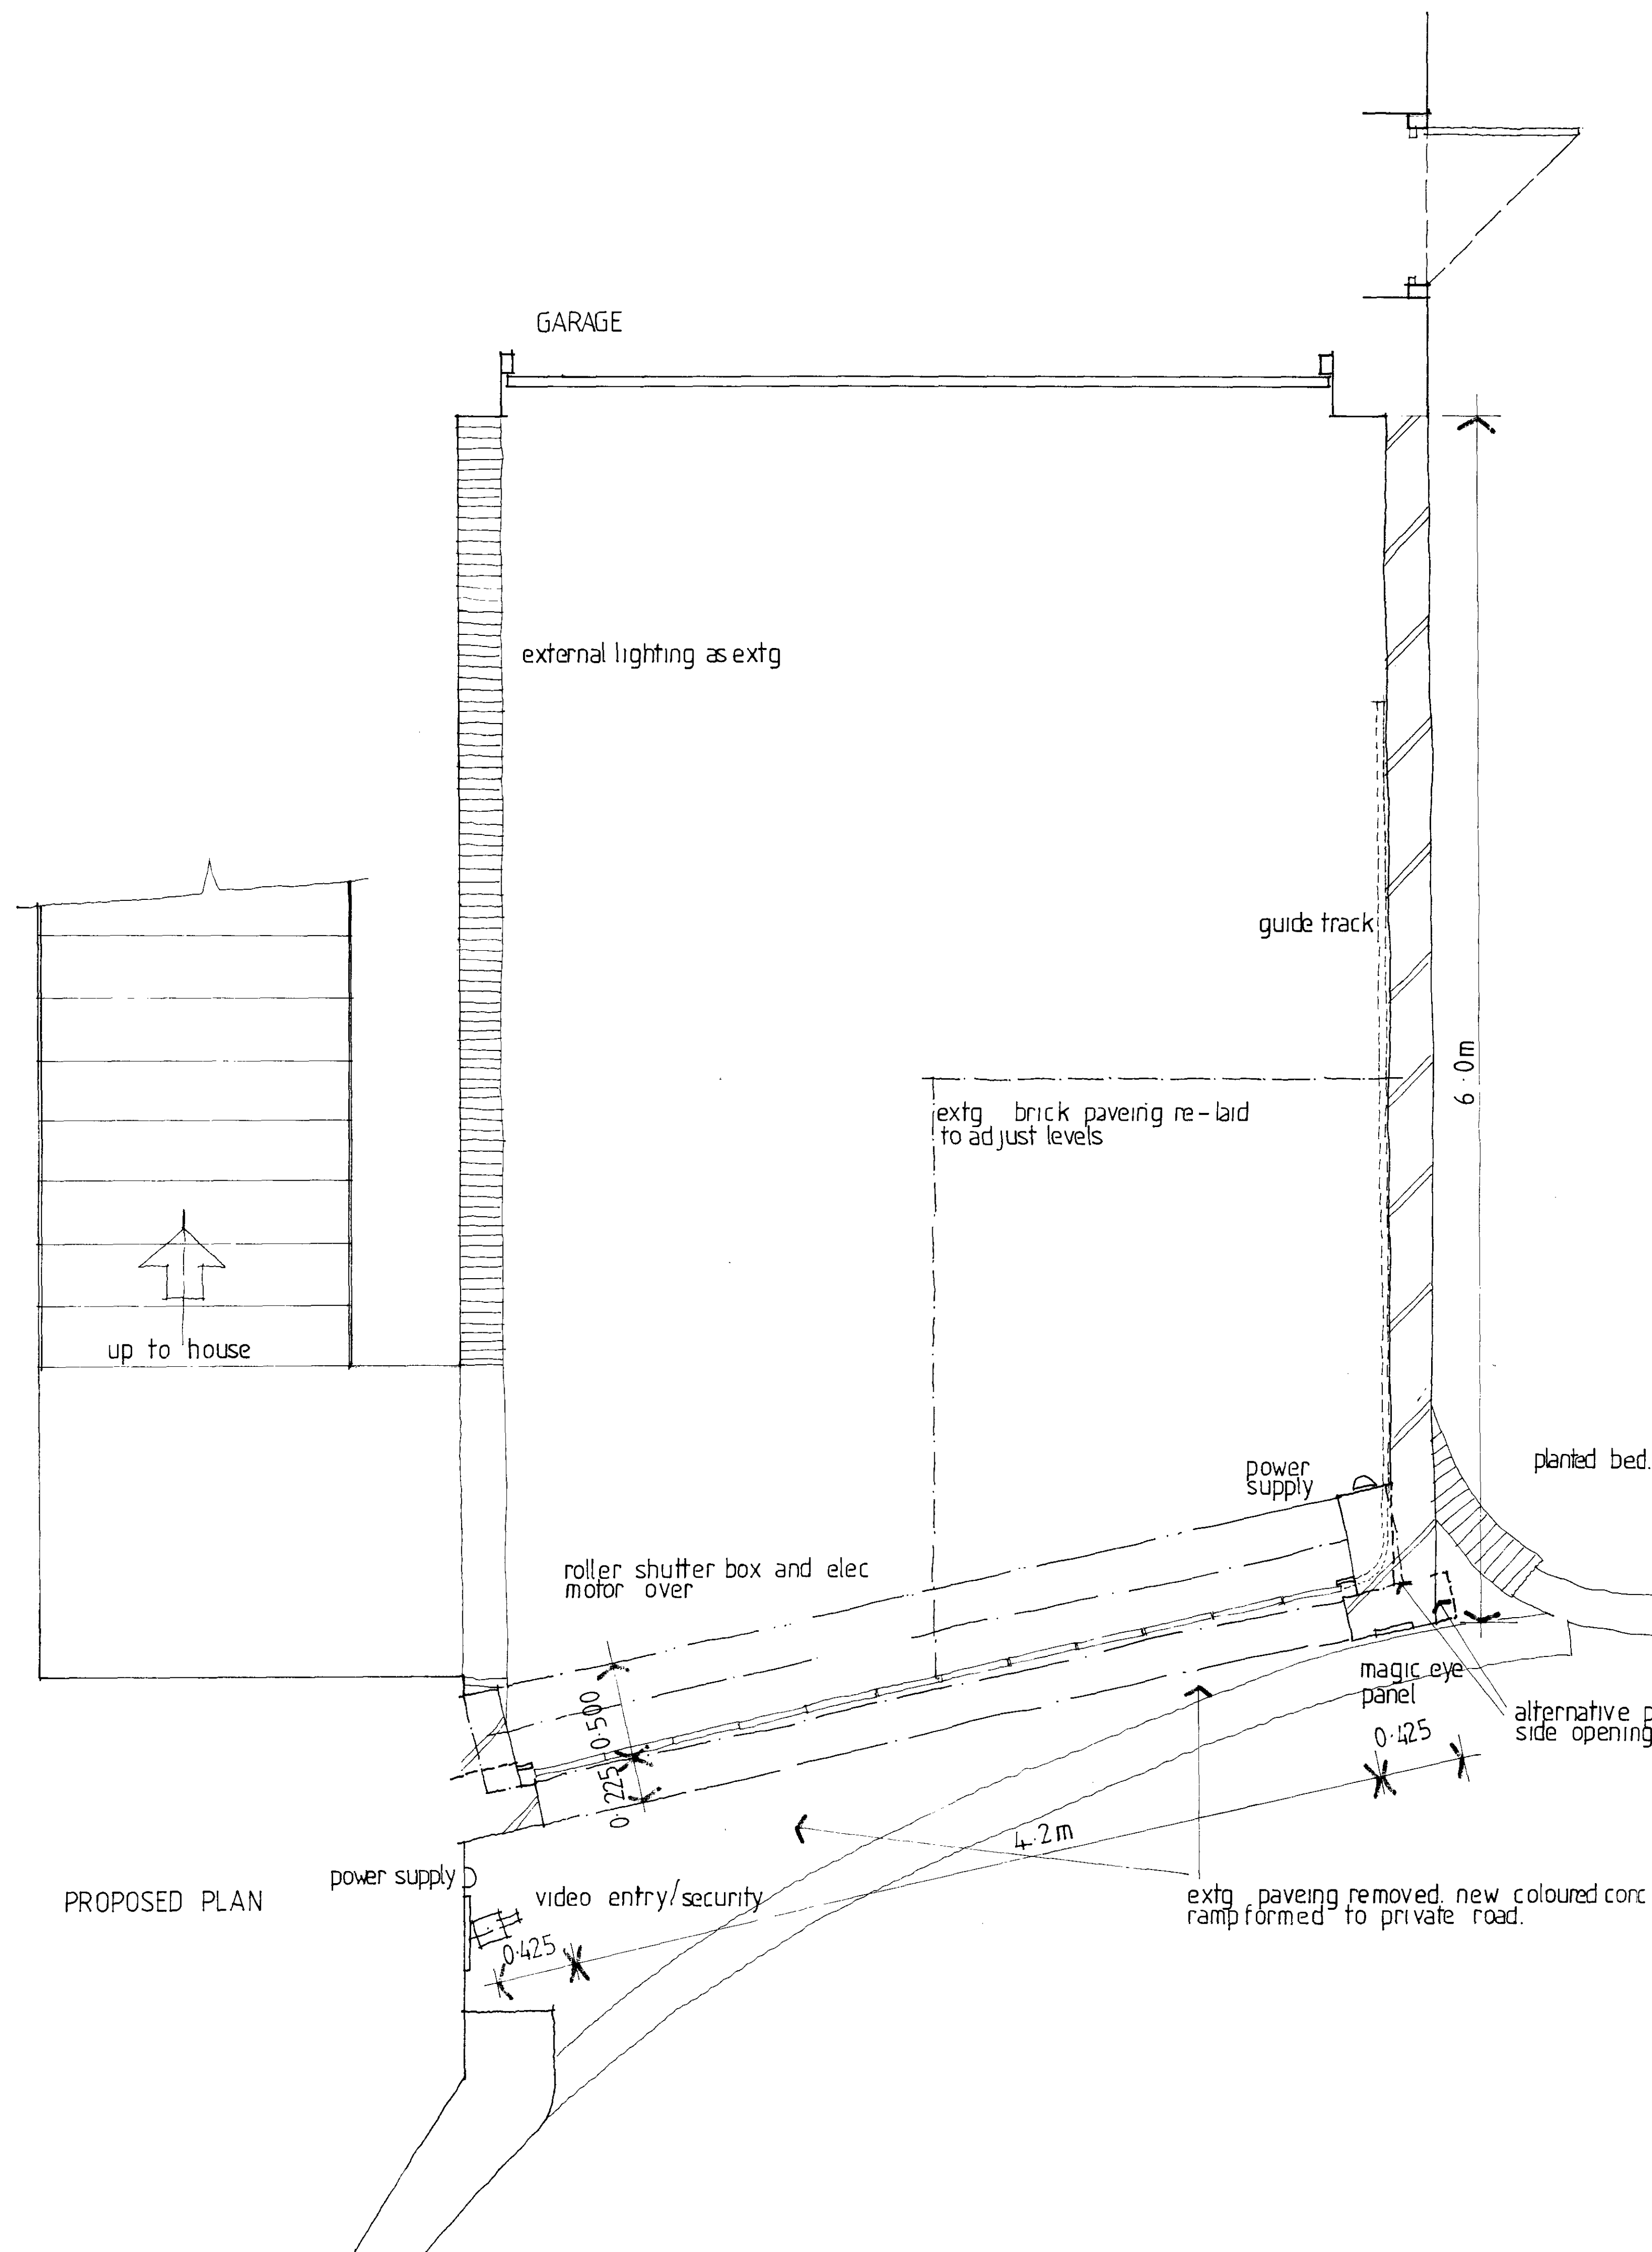

Revisions		
No.	Note	Date

MASLEN BRENNAN HENSHAW PARTNERSHIP

Surveyors, Architects & Engineers.
Interior Designers, Project Managers
88 Church Lane, London N2 0TB
Telephone: 01 444 0049/4463

Client:
MR MRS ABOMNES

Site:
11 GRANGE GARDENS
TEMPLEWOOD AVE
LONDON NW3 7XG

Drawing Title:
PROPOSED SECURITY
ENCLOSURE TO DRIVE



TP 89 05 837

Scale: 1:20m 1:50m 1:500m


Date: october 1989

Drg. No. 4804/2 Rev.

No scaled dimensions to be taken from this drawing. All dimensions to be site checked

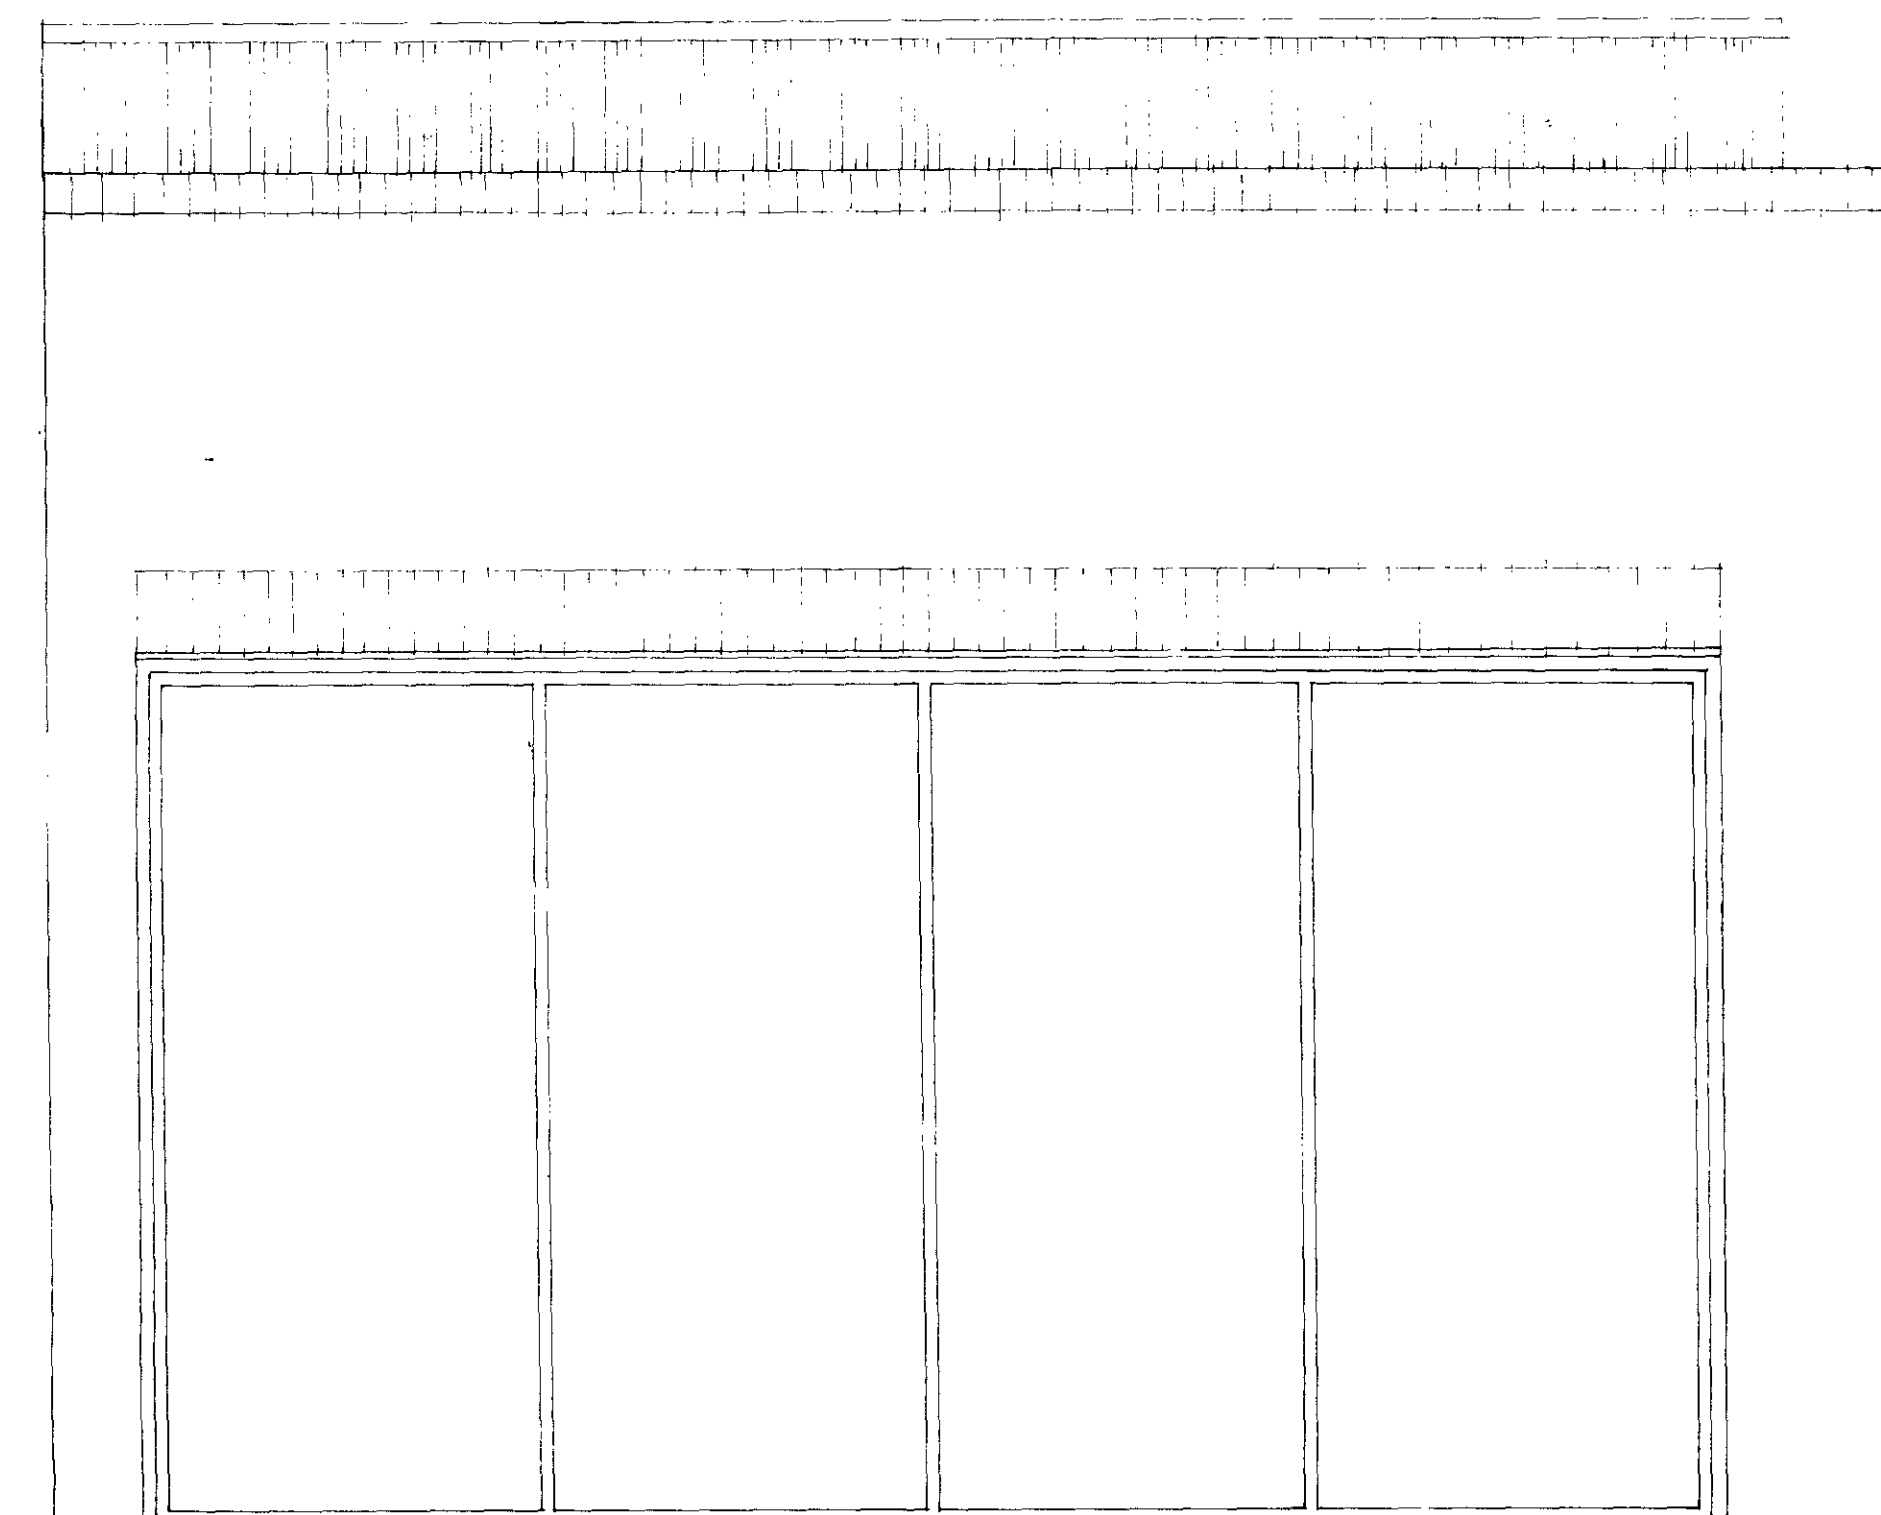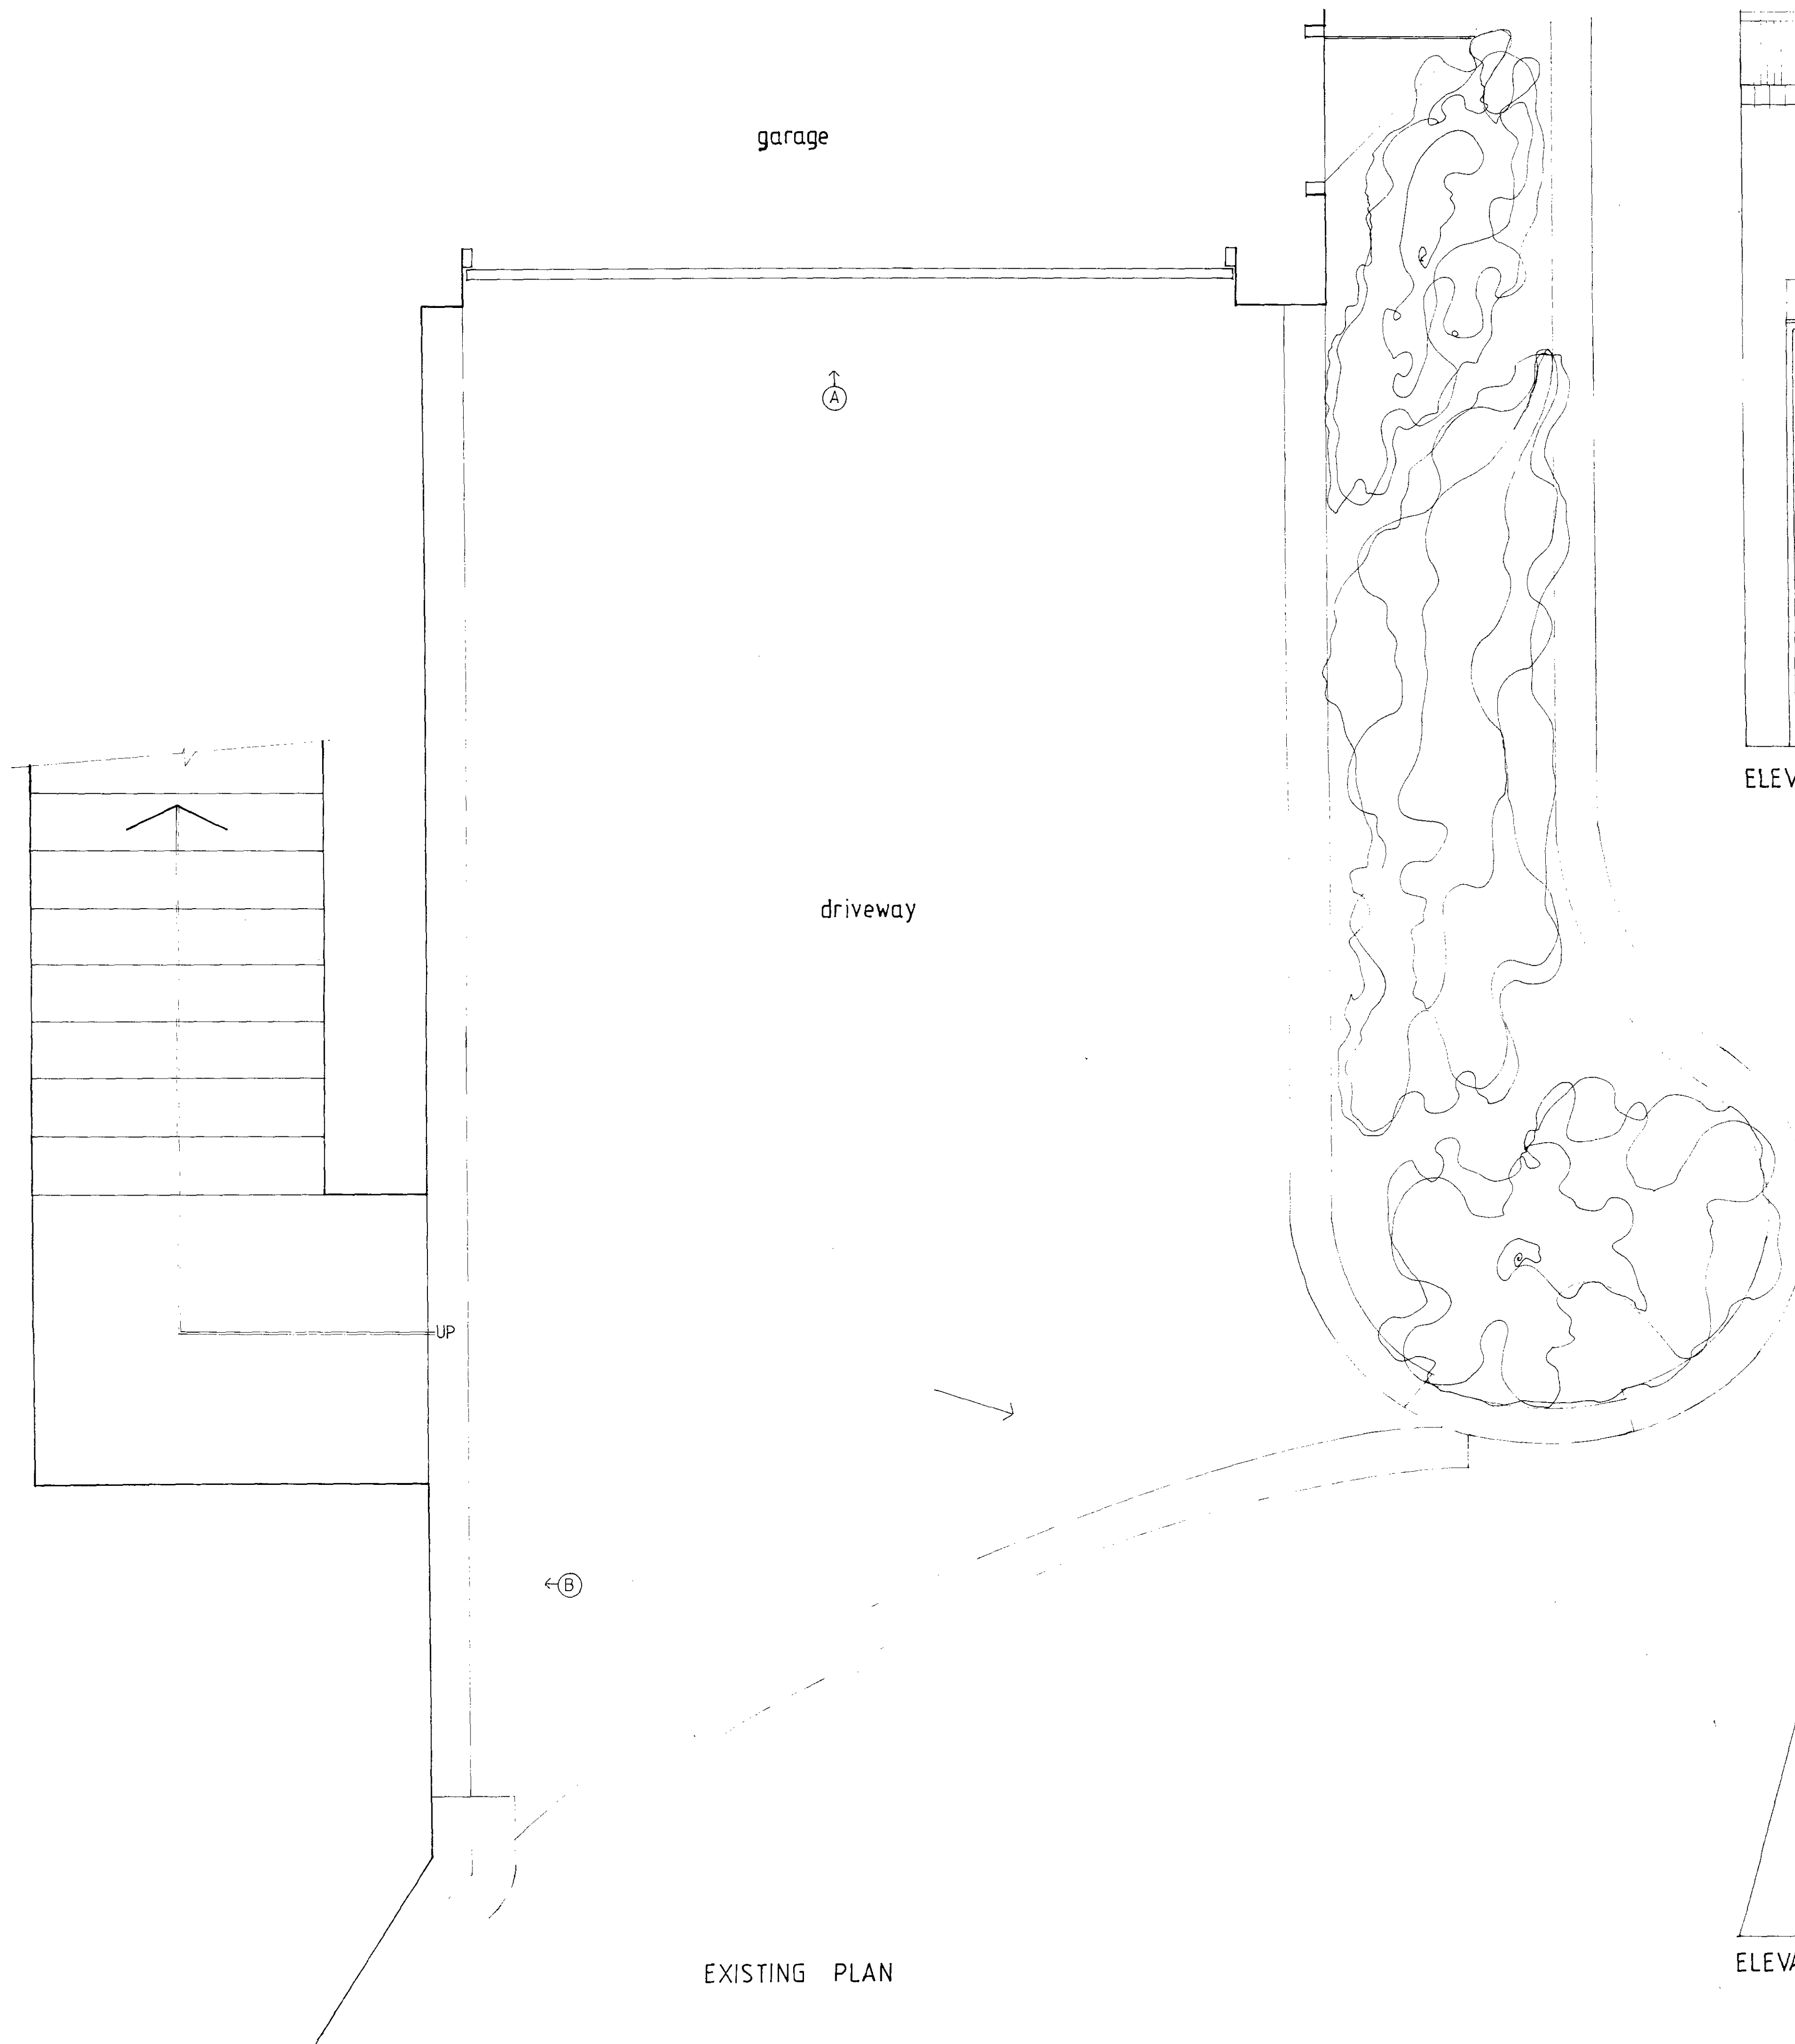


ELEVATION A

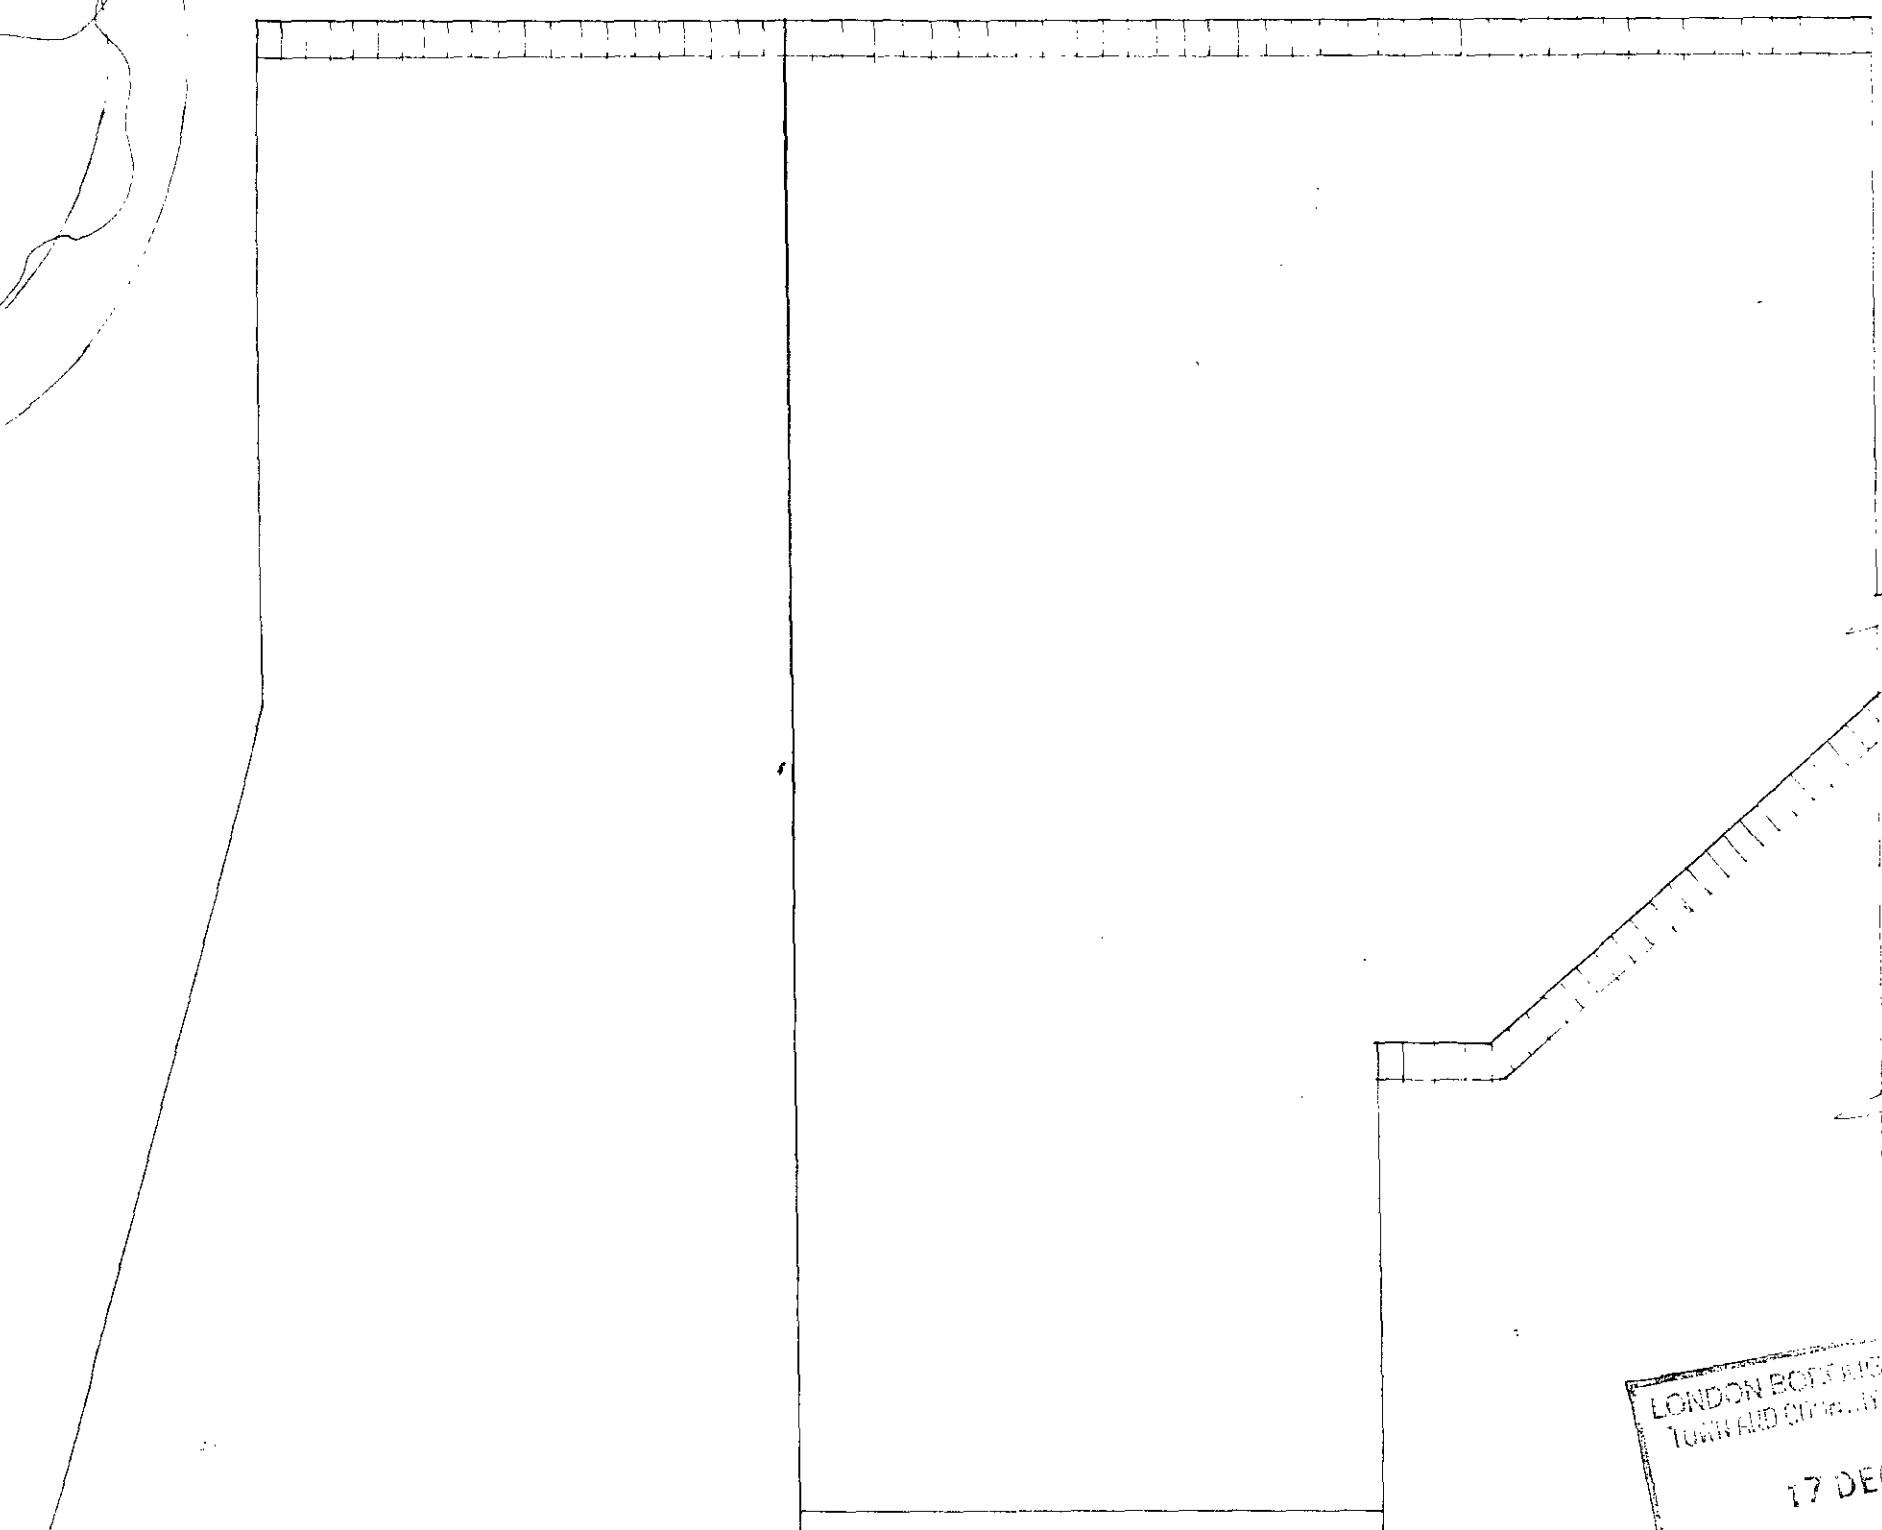

ELEVATION B

[illegible]

**MASLEN BRENNAN HENSHAW
PARTNERSHIP**

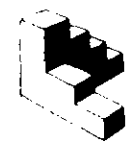

Surveyors, Architects & Engineers.
Interior Designers, Project Managers
88 Church Lane, London N2 0TB
Telephone: 01 444 0049/4463

Client: MR & MRS ABOMNES

Site:
11 GRANGE GARDENS
TEMPLEWOOD AVENUE
LONDON NW3 7XG

Drawing Title:
EXISTING PLAN AND
ELEVATIONS

TP8905837

Scale: 1:20
Date: OCTOBER 1989

Drg. No.
4804/1

ev.