


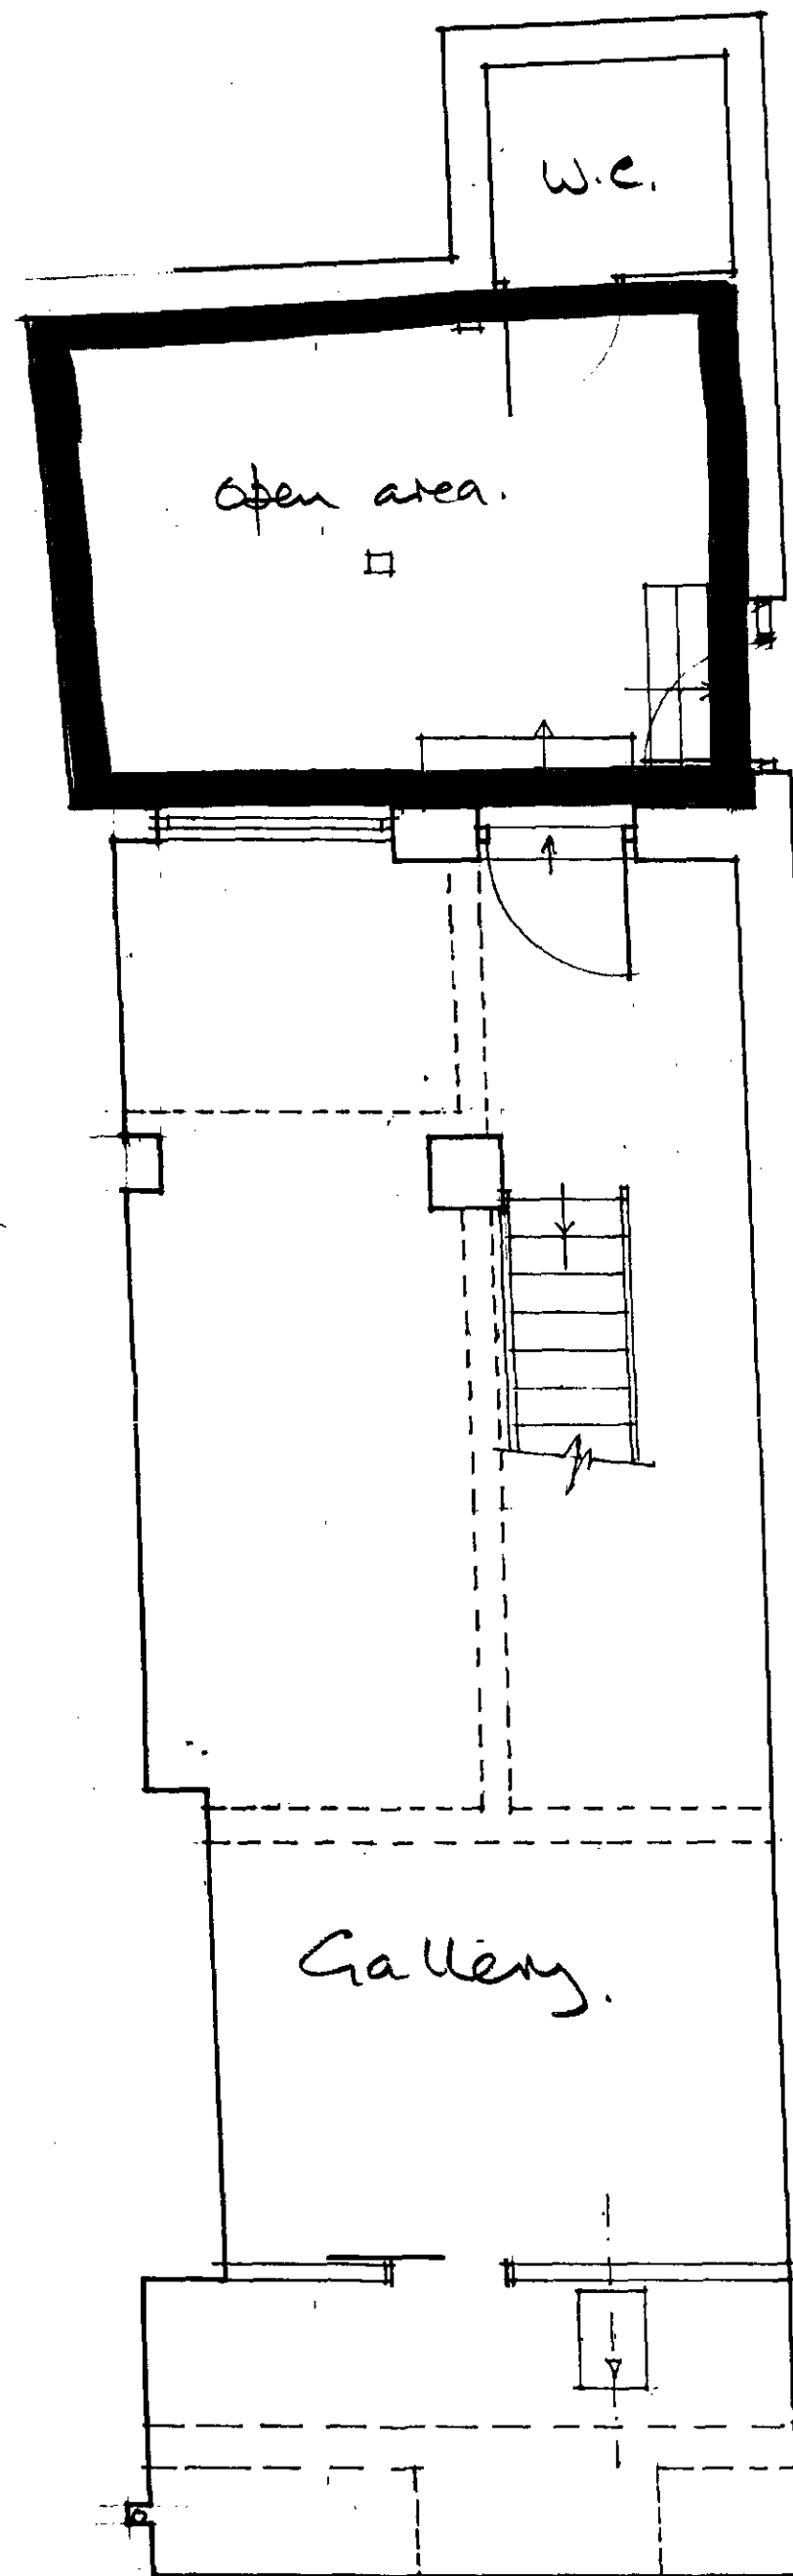

9460159

9401547

Donald James
CHARTERED SURVEYORS
 6 Devonshire Road - Forest Hill - SE23 3TJ
 Telephone 081 699 8899 Fax 081 291 6588

client **116 HEATH ST.
 N.W.3.**

title **SURVEY
 BASEMENT
 PLAN.**

date **18.07.94**
 scale **1:50**
 drawn **JMC**

drawing no. **16.01.5**


Donald James
CHARTERED SURVEYORS
 6 Devonshire Road - Forest Hill - SE23 3TJ
 Telephone 081 699 8899 Fax 081 291 6588

client **116 HEATH
 ST. N.W.3.**

title **SURVEY
 GROUND FLOOR
 PLAN.**

date **18.07.94**
 scale **1:50**
 drawn **JMC**


drawing no. **16.02.5**

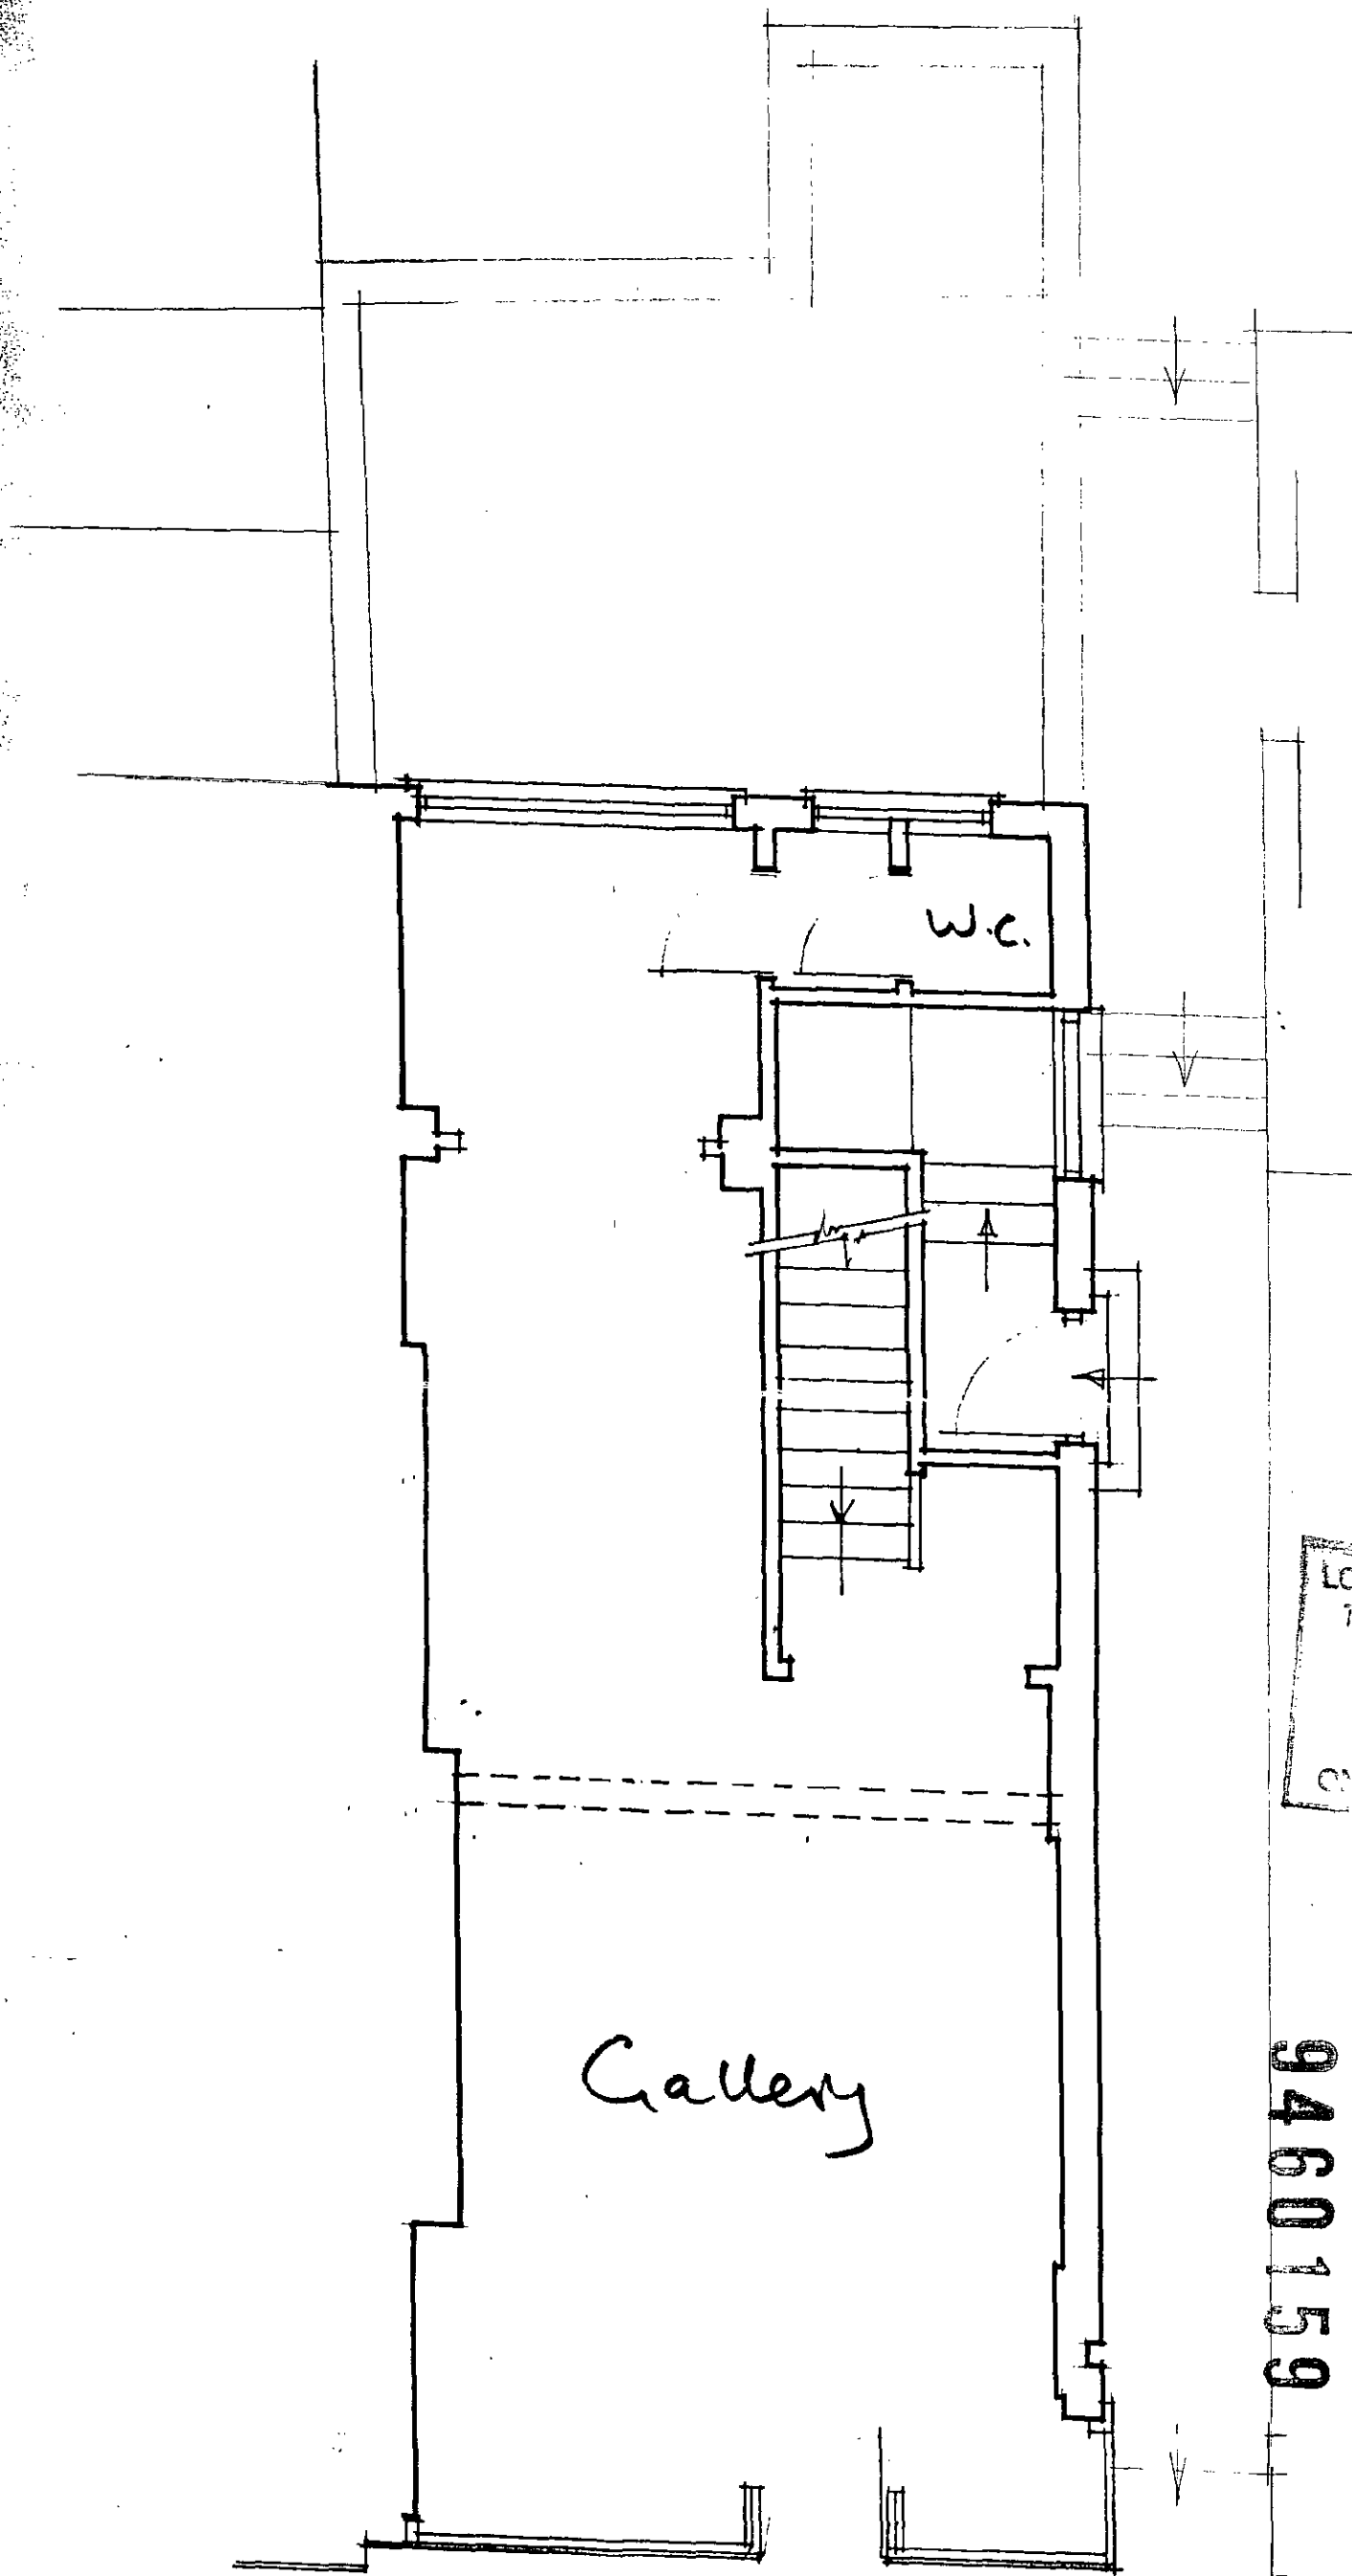

9460159

9401547

LODGING
 TOWN
 1988
 PLAN
 ON

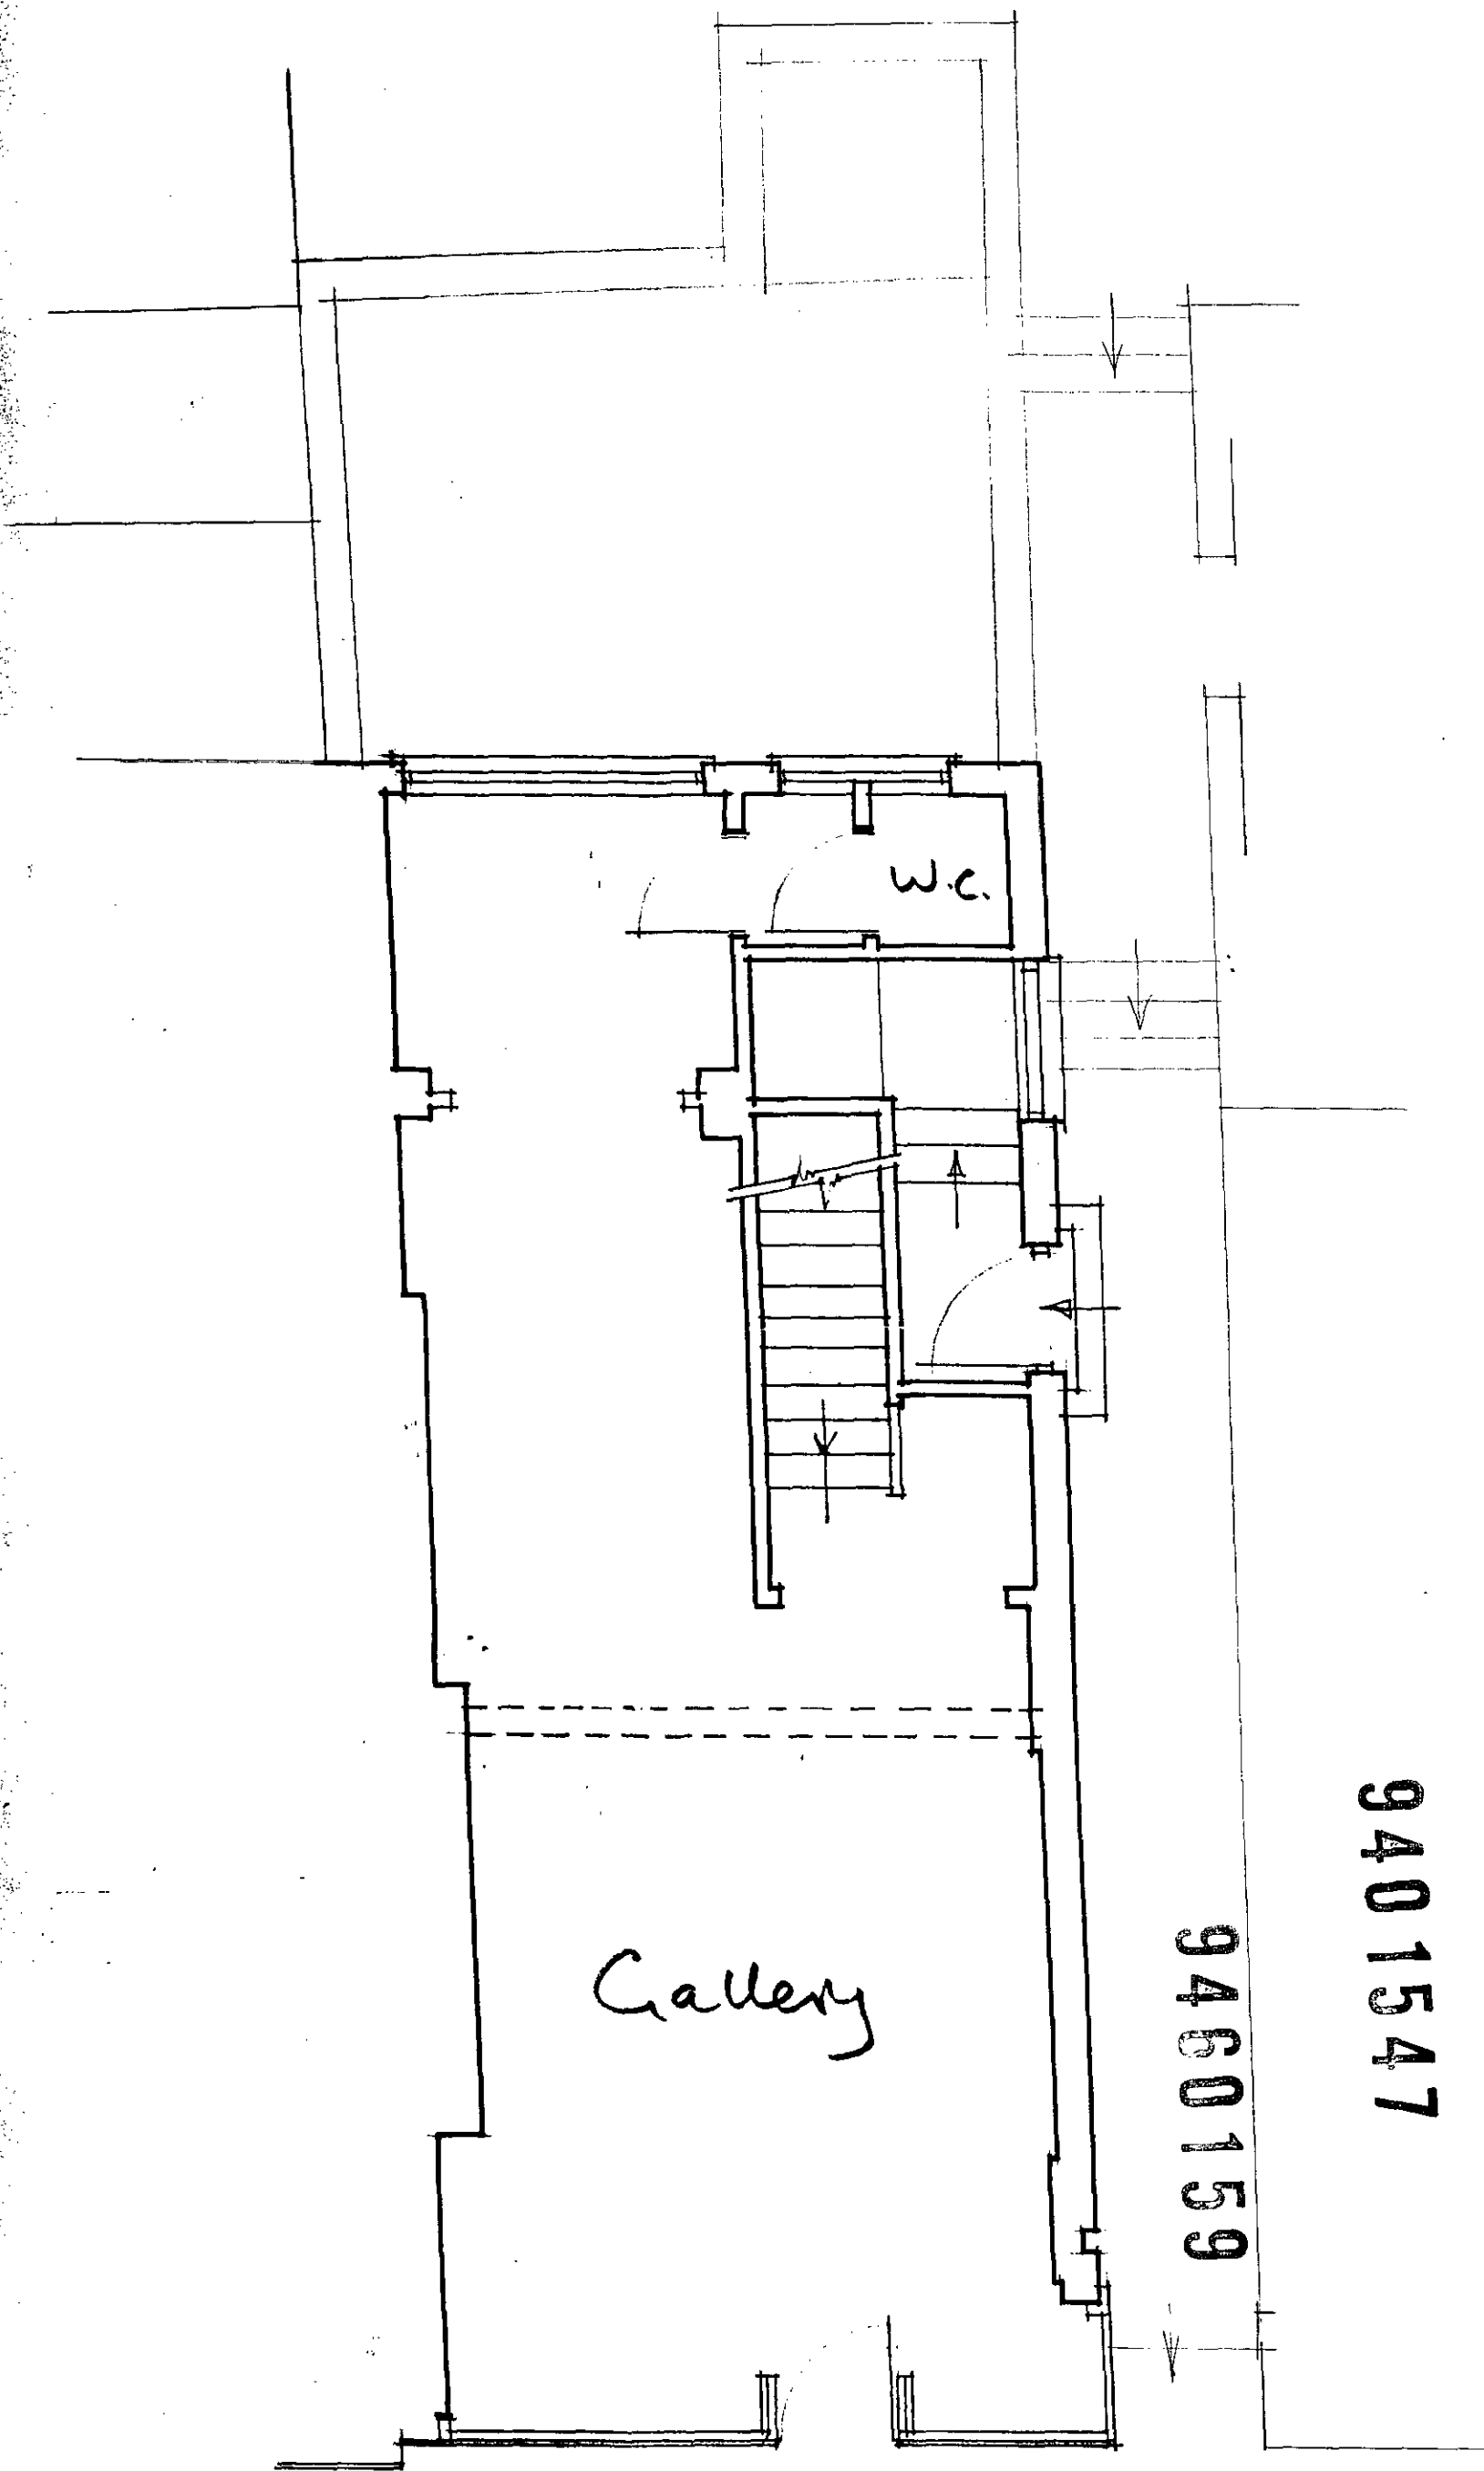

9401547

9460159



Donald James

CHARTERED SURVEYORS
6 Devonshire Road - Forest Hill - SE23 3TJ
Telephone 081 699 8899 Fax 081 291 6588

client

116 HEATA
ST. N.W.3.

title

SURVEY
GROUND FLOOR
PLAN.

date 18.07.94

scale 1:50.

drawn JMC

drawing no.

16.025.