




SITE PLAN SHOWING LAYOUT OF GARAGES  
SCALE 16 FEET TO ONE INCH

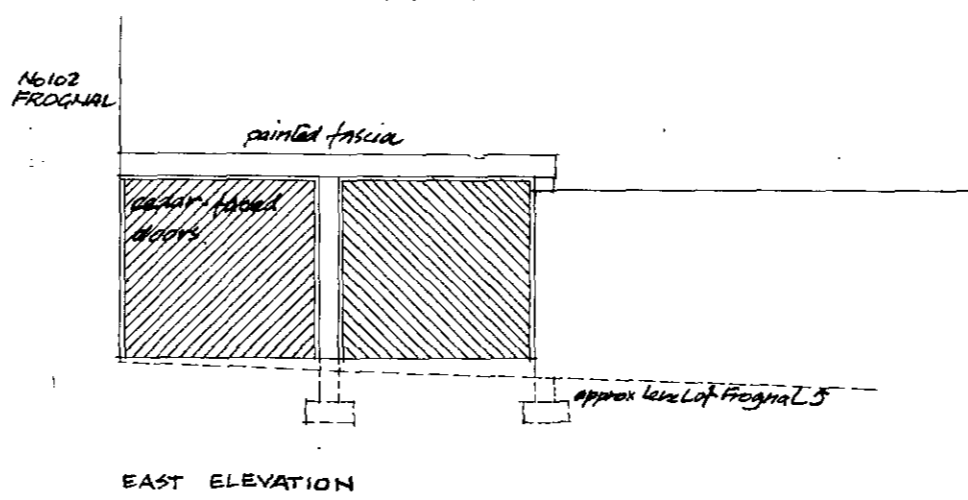


EAST ELEVATION

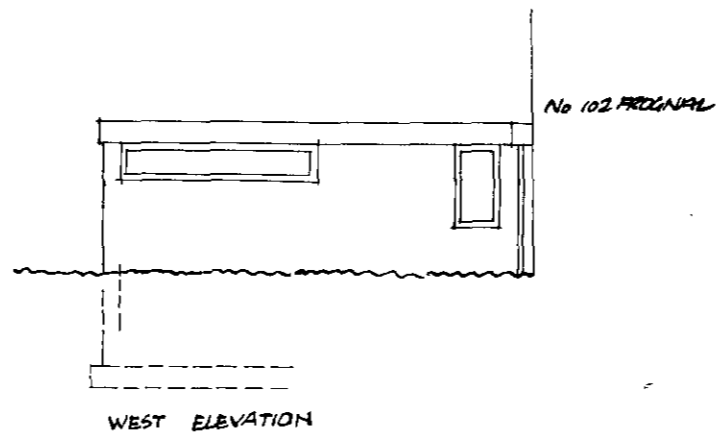

WEST ELEVATION

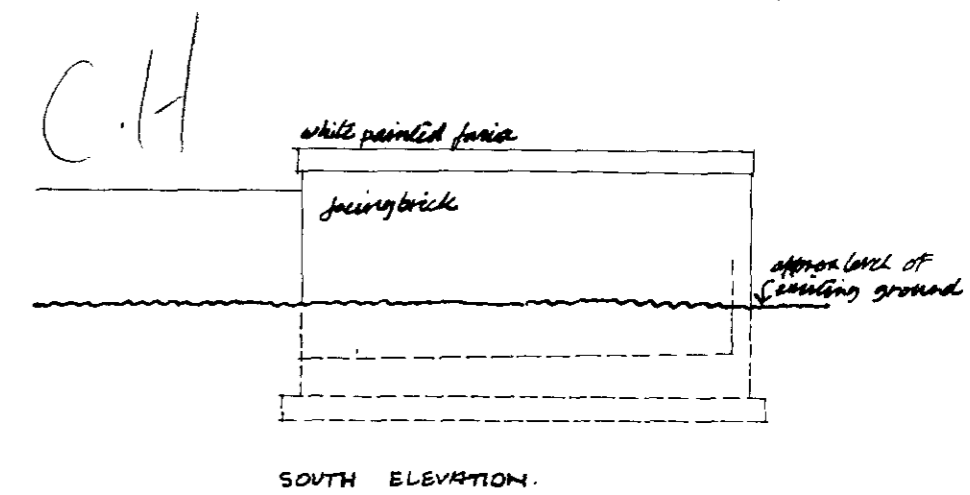

SOUTH ELEVATION

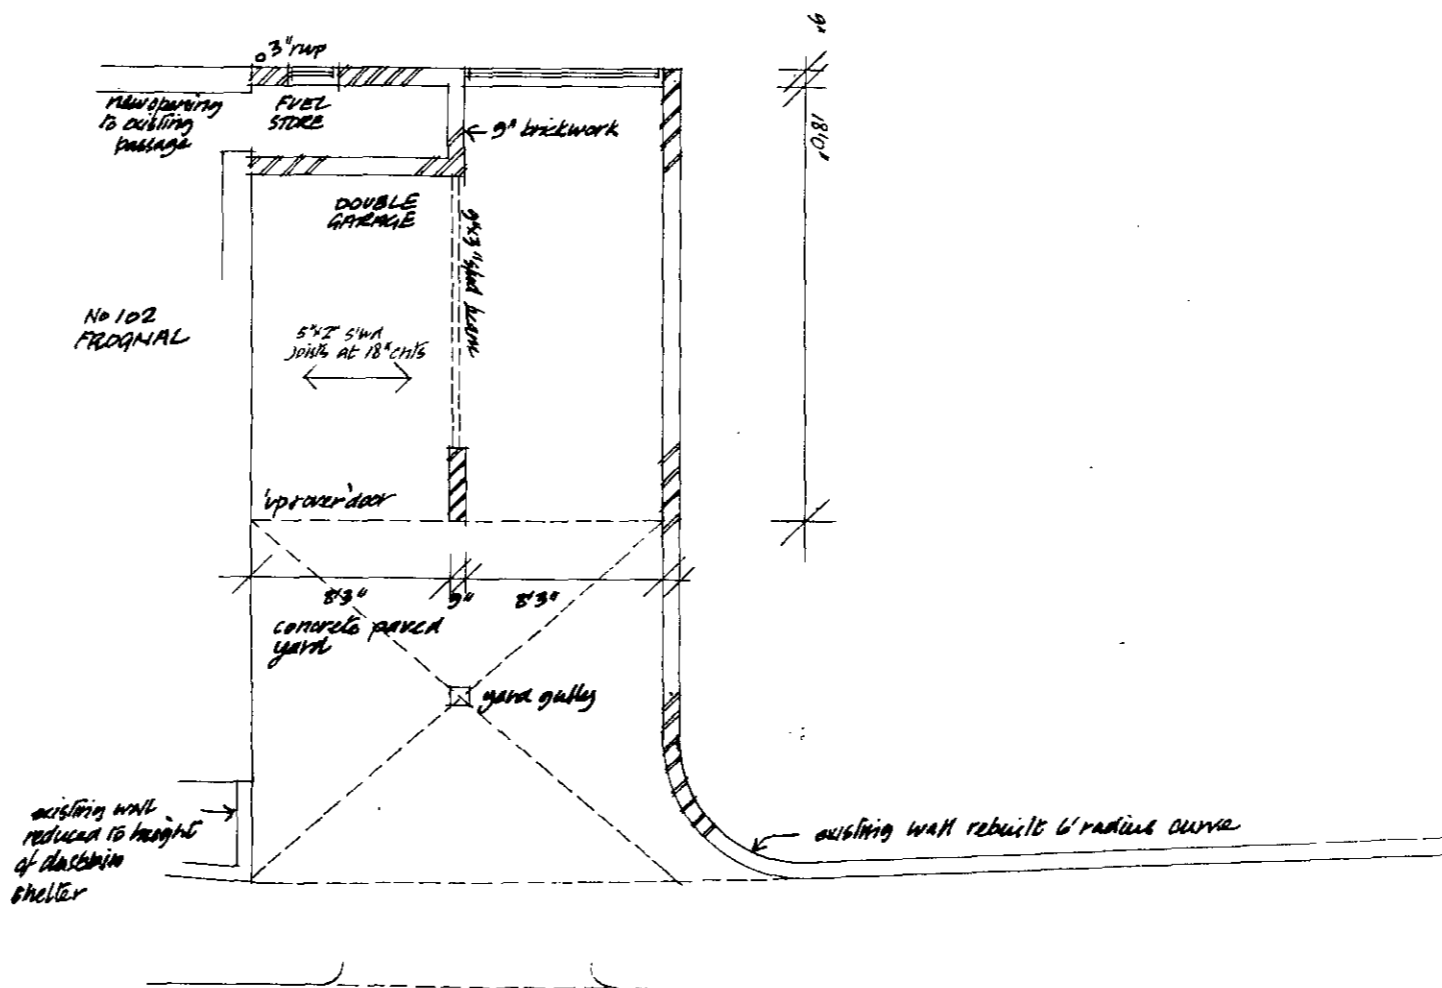

Handwritten calculations:  

$$\begin{array}{r} 17 \\ 14 \\ \hline 170 \\ 68 \\ \hline 238 \\ 14 \\ \hline 252 \\ 40 \\ \hline 292 \\ \hline 2336 \text{ cu ft} \end{array}$$

Stamp: TRIN C. 14 MAR 1961 28913

PLAN & ELEVATIONS OF GARAGES  
SCALE 8 FEET TO ONE INCH

CONVERSION OF 100 FROGNAL FOR R B HOOLE ESQ.

AC F MORRIS ARIBA  
JE ROBERTS AADIP  
ARCHITECTS