

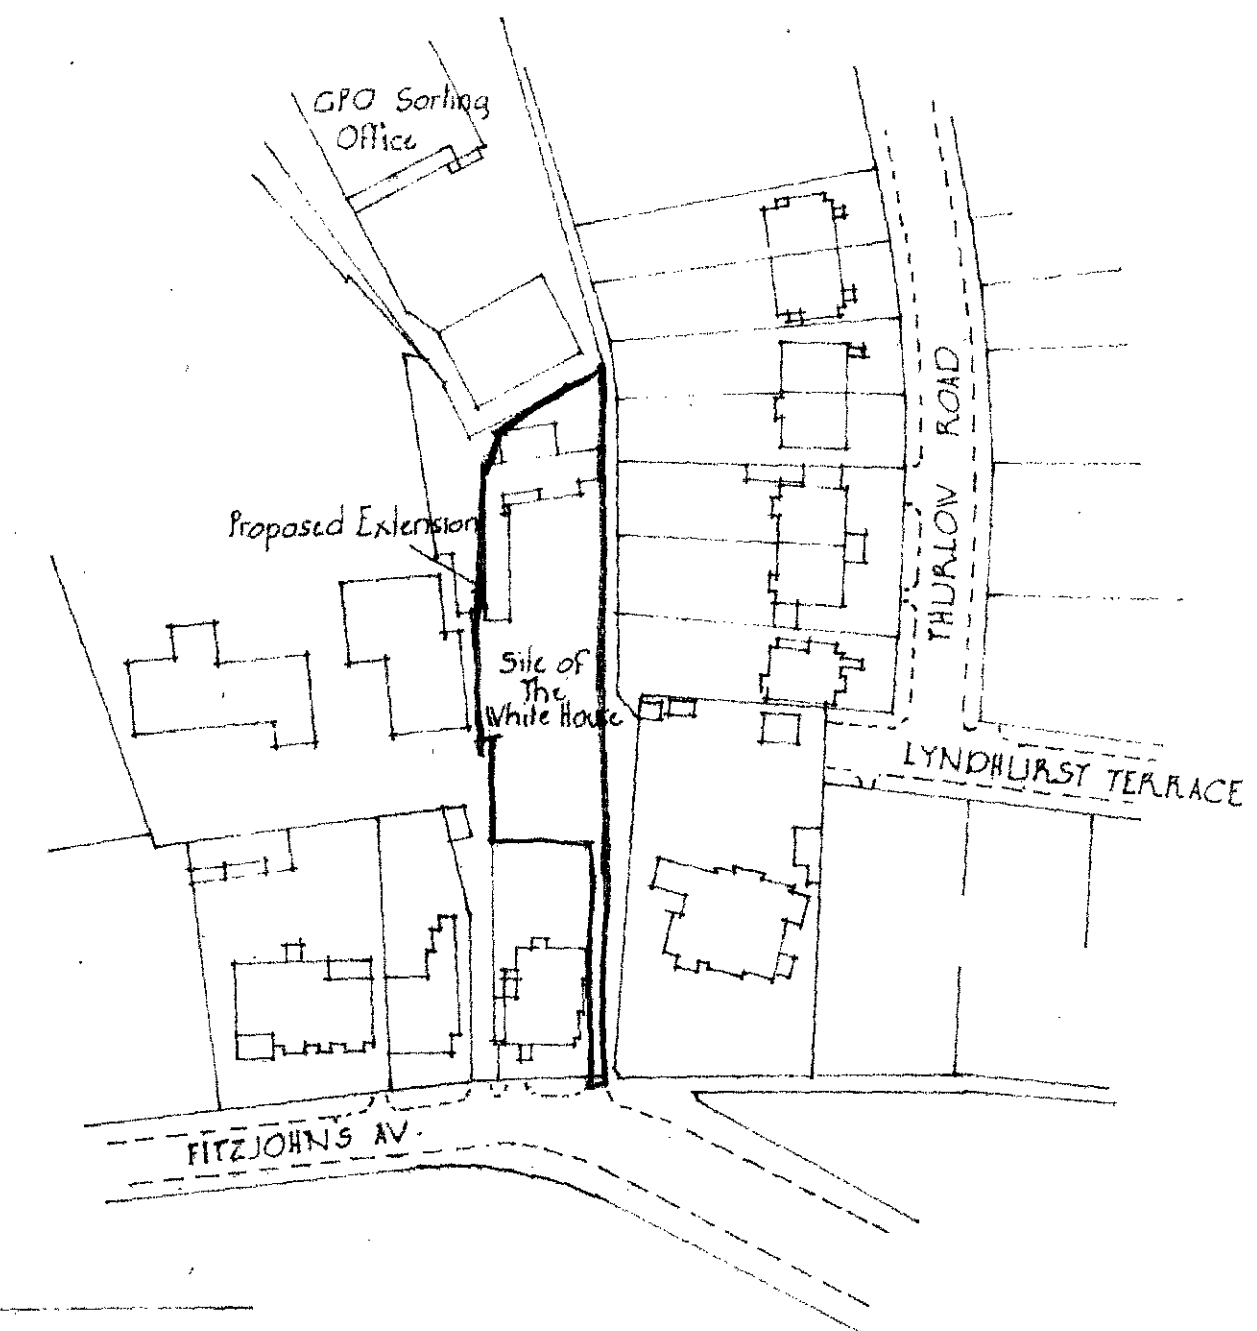
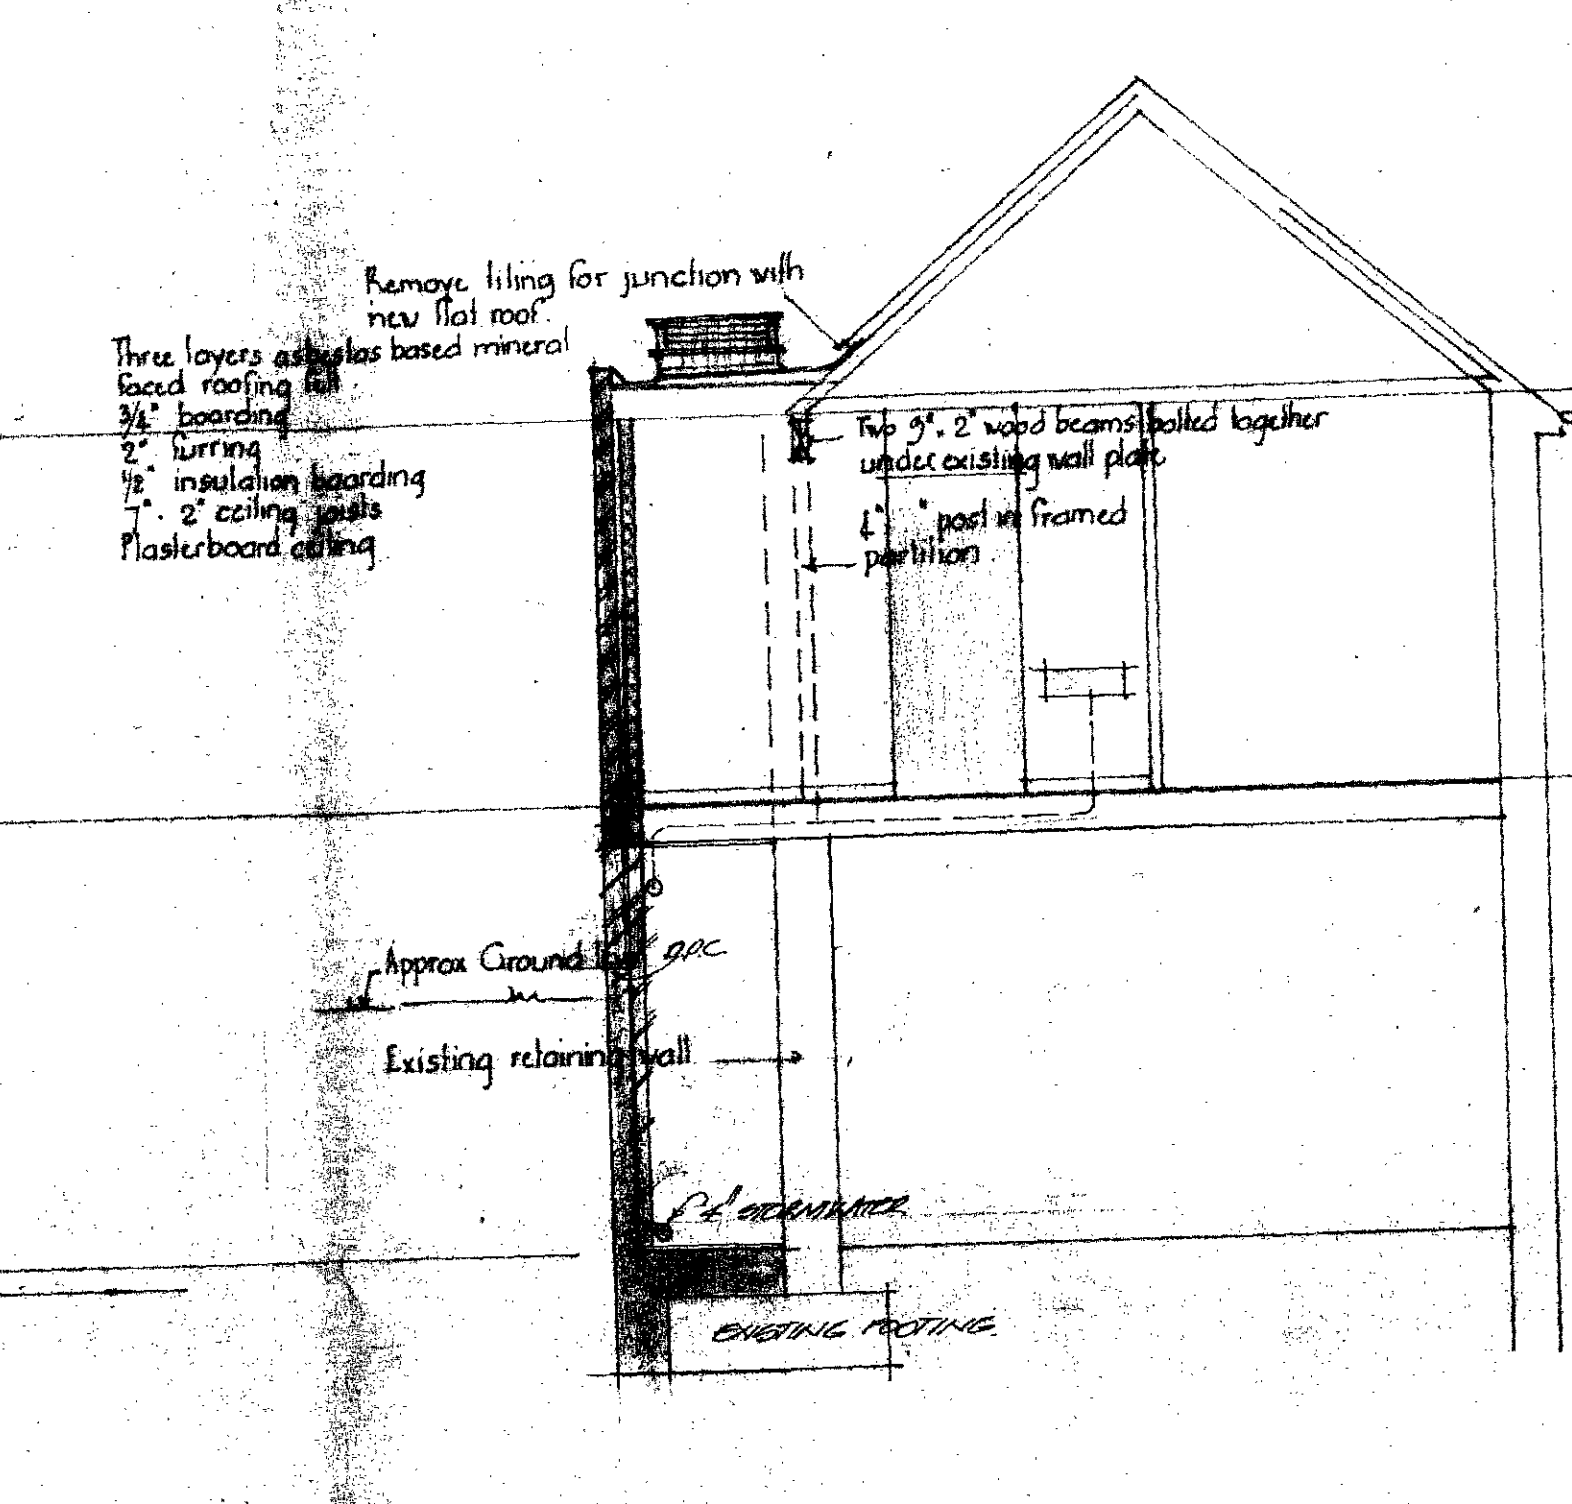
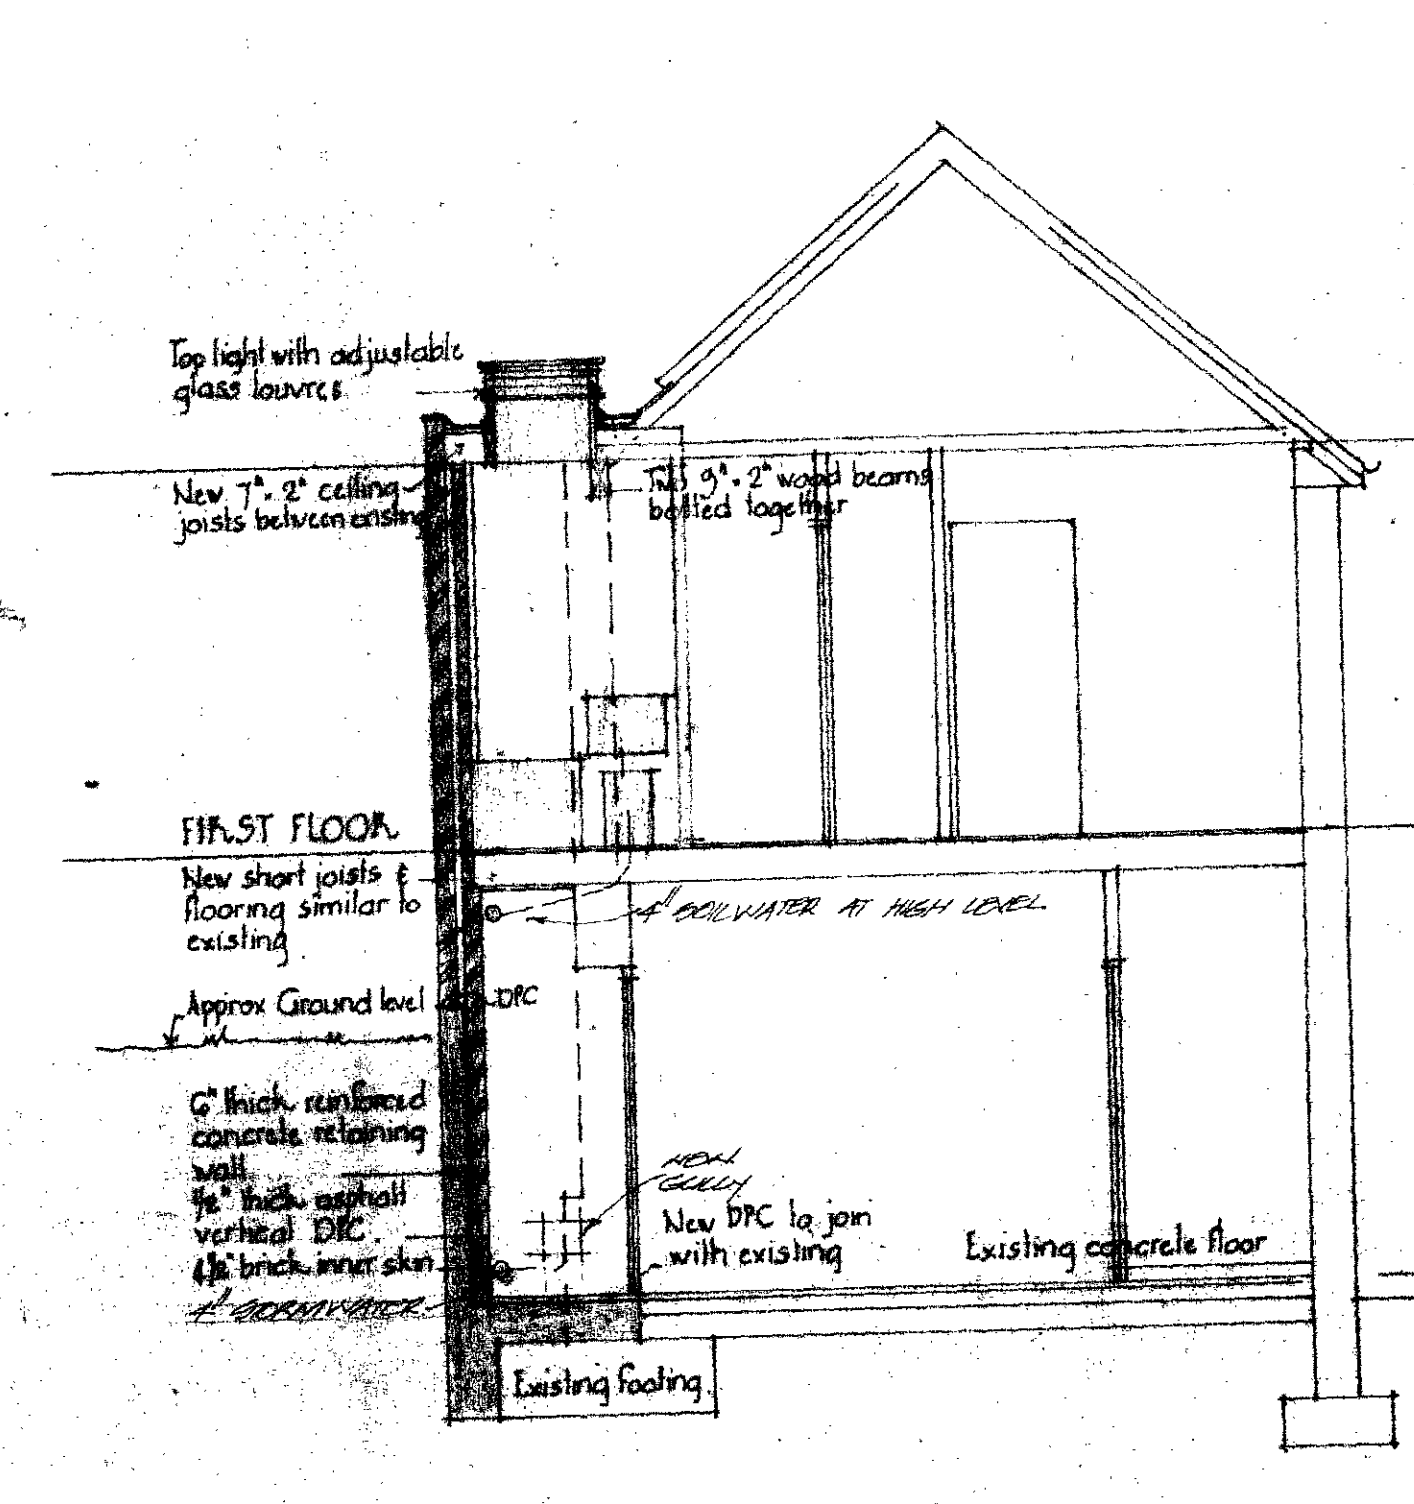
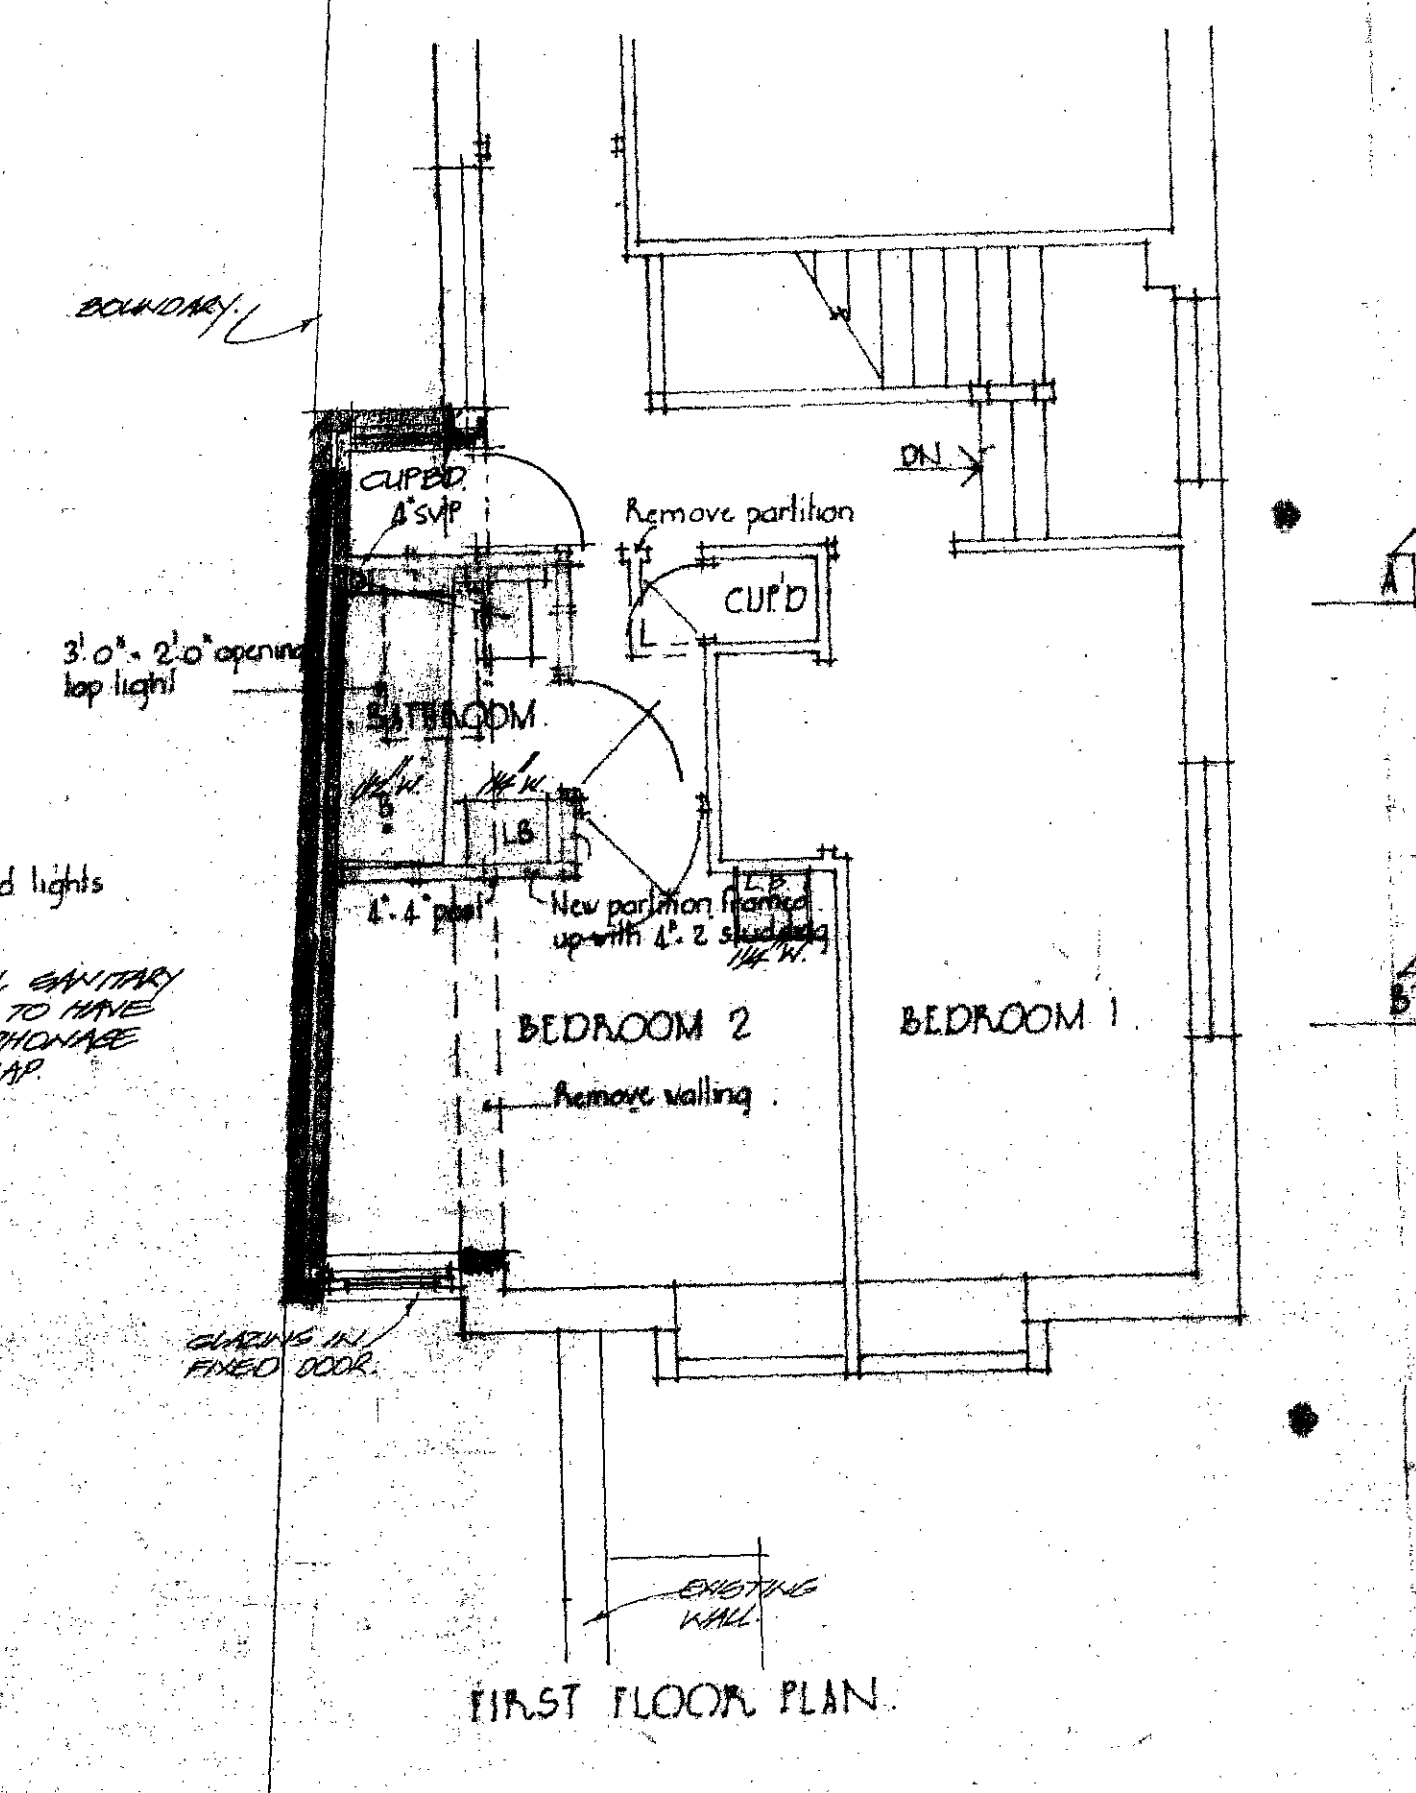
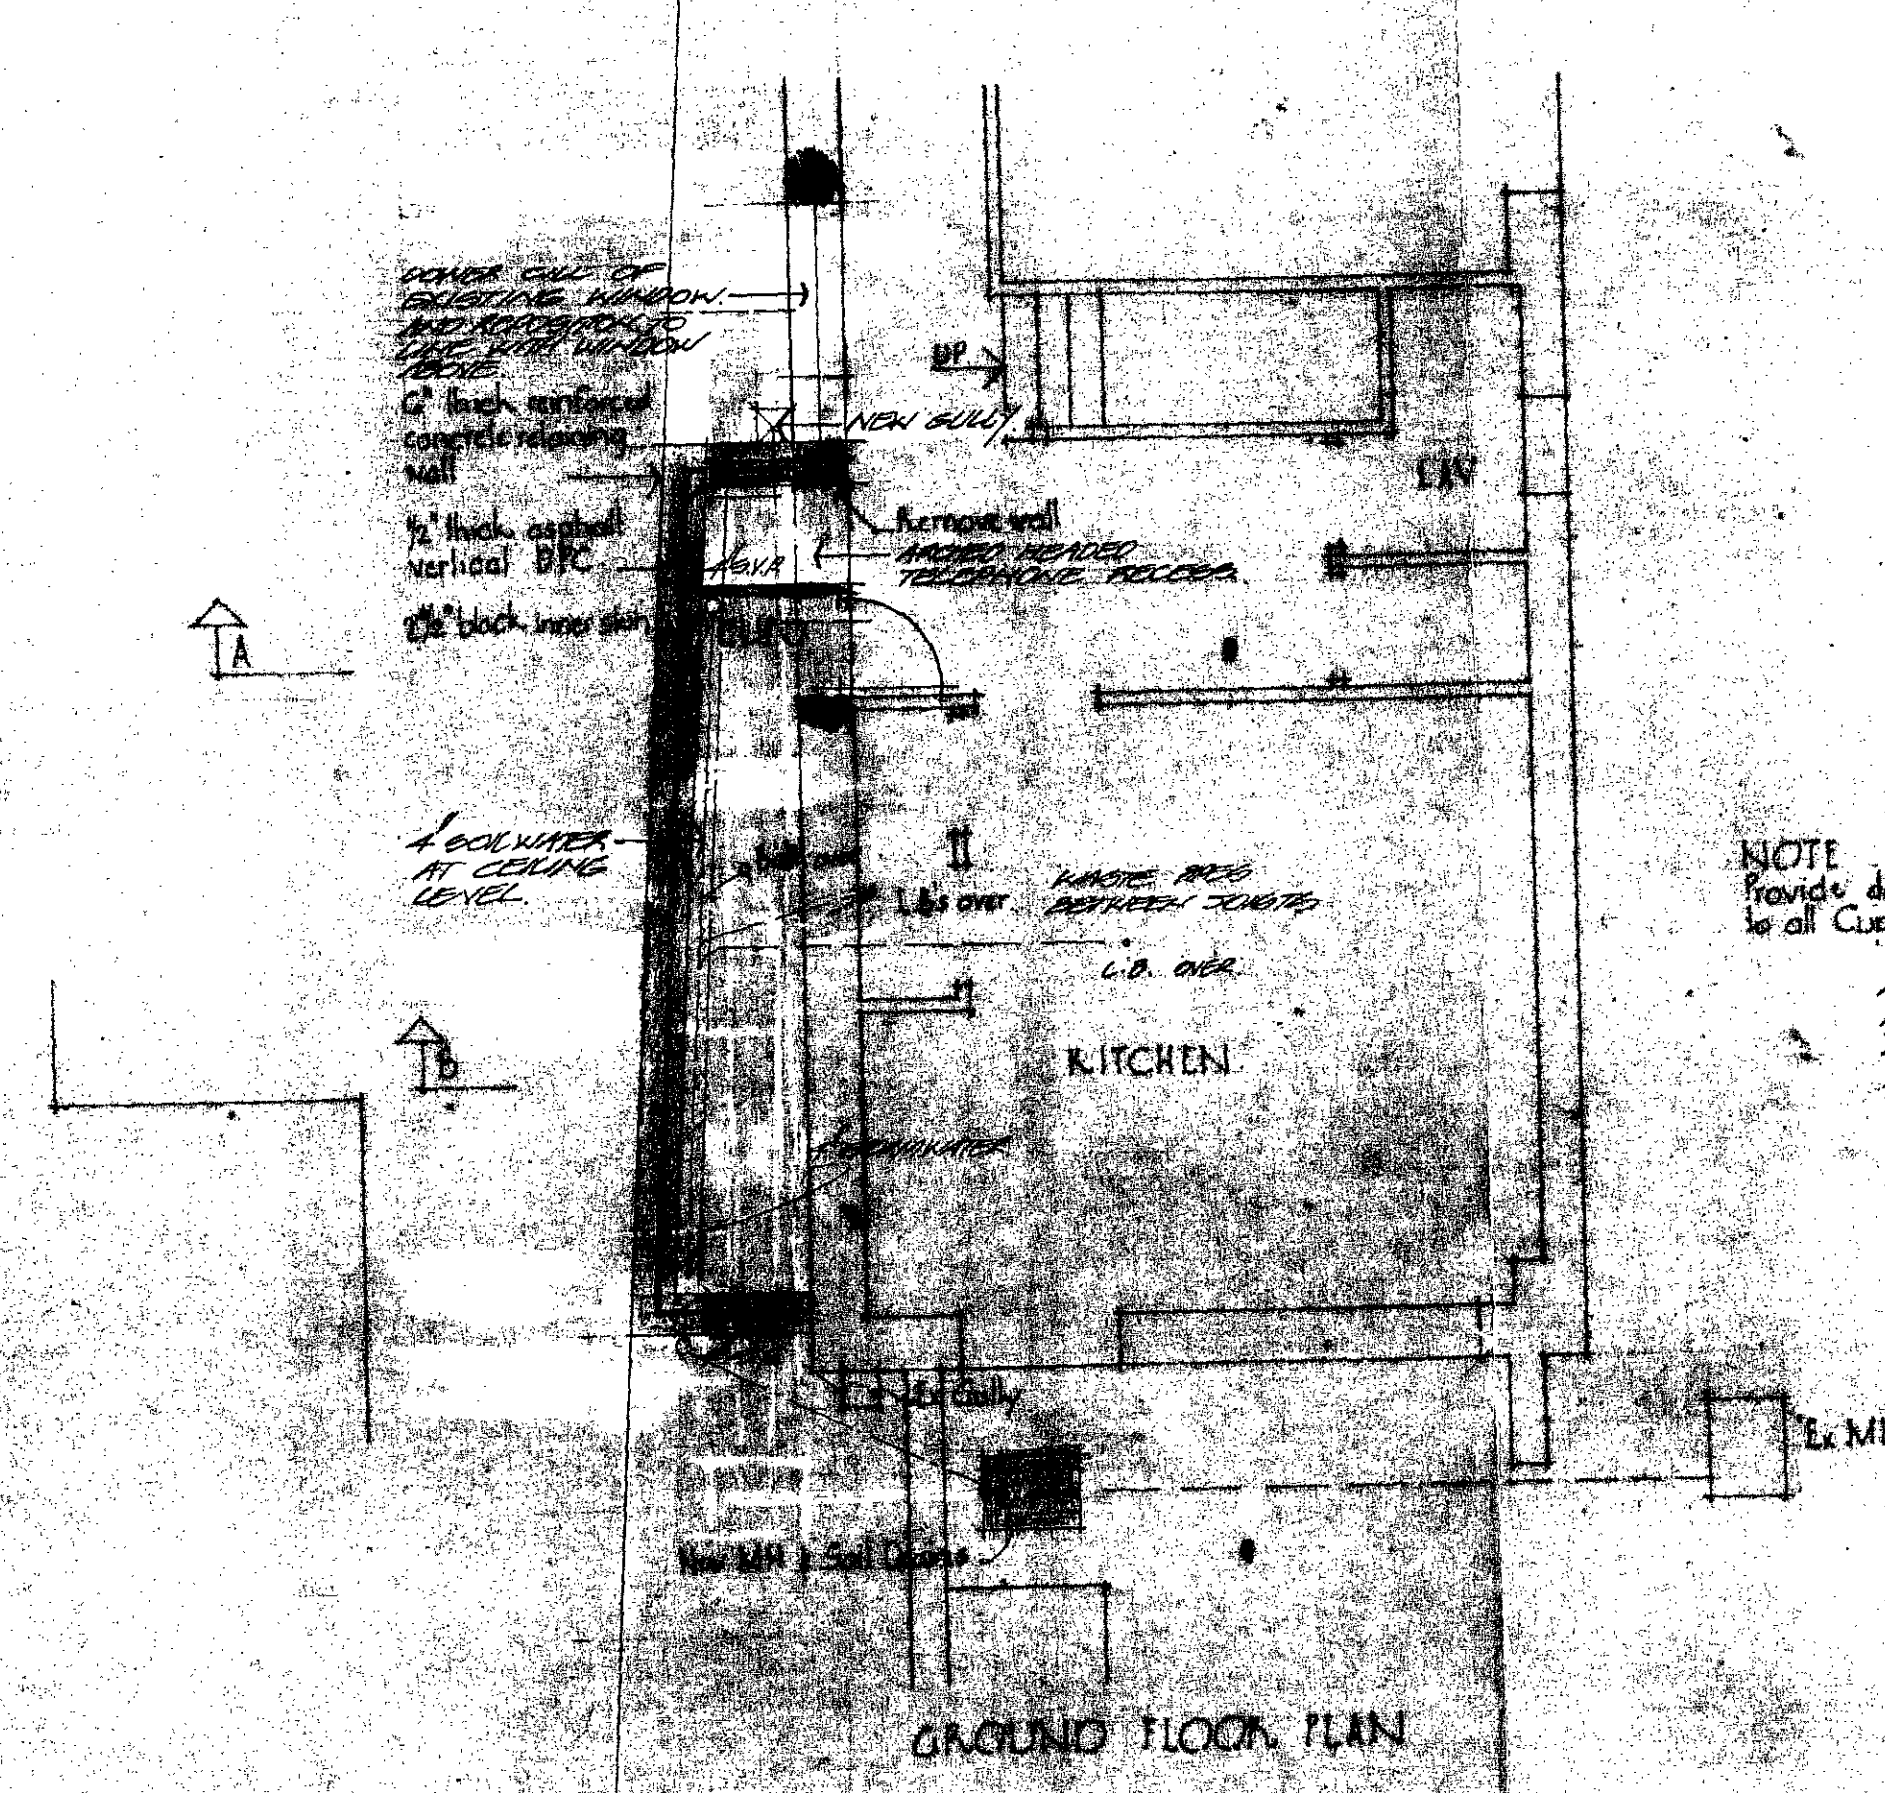


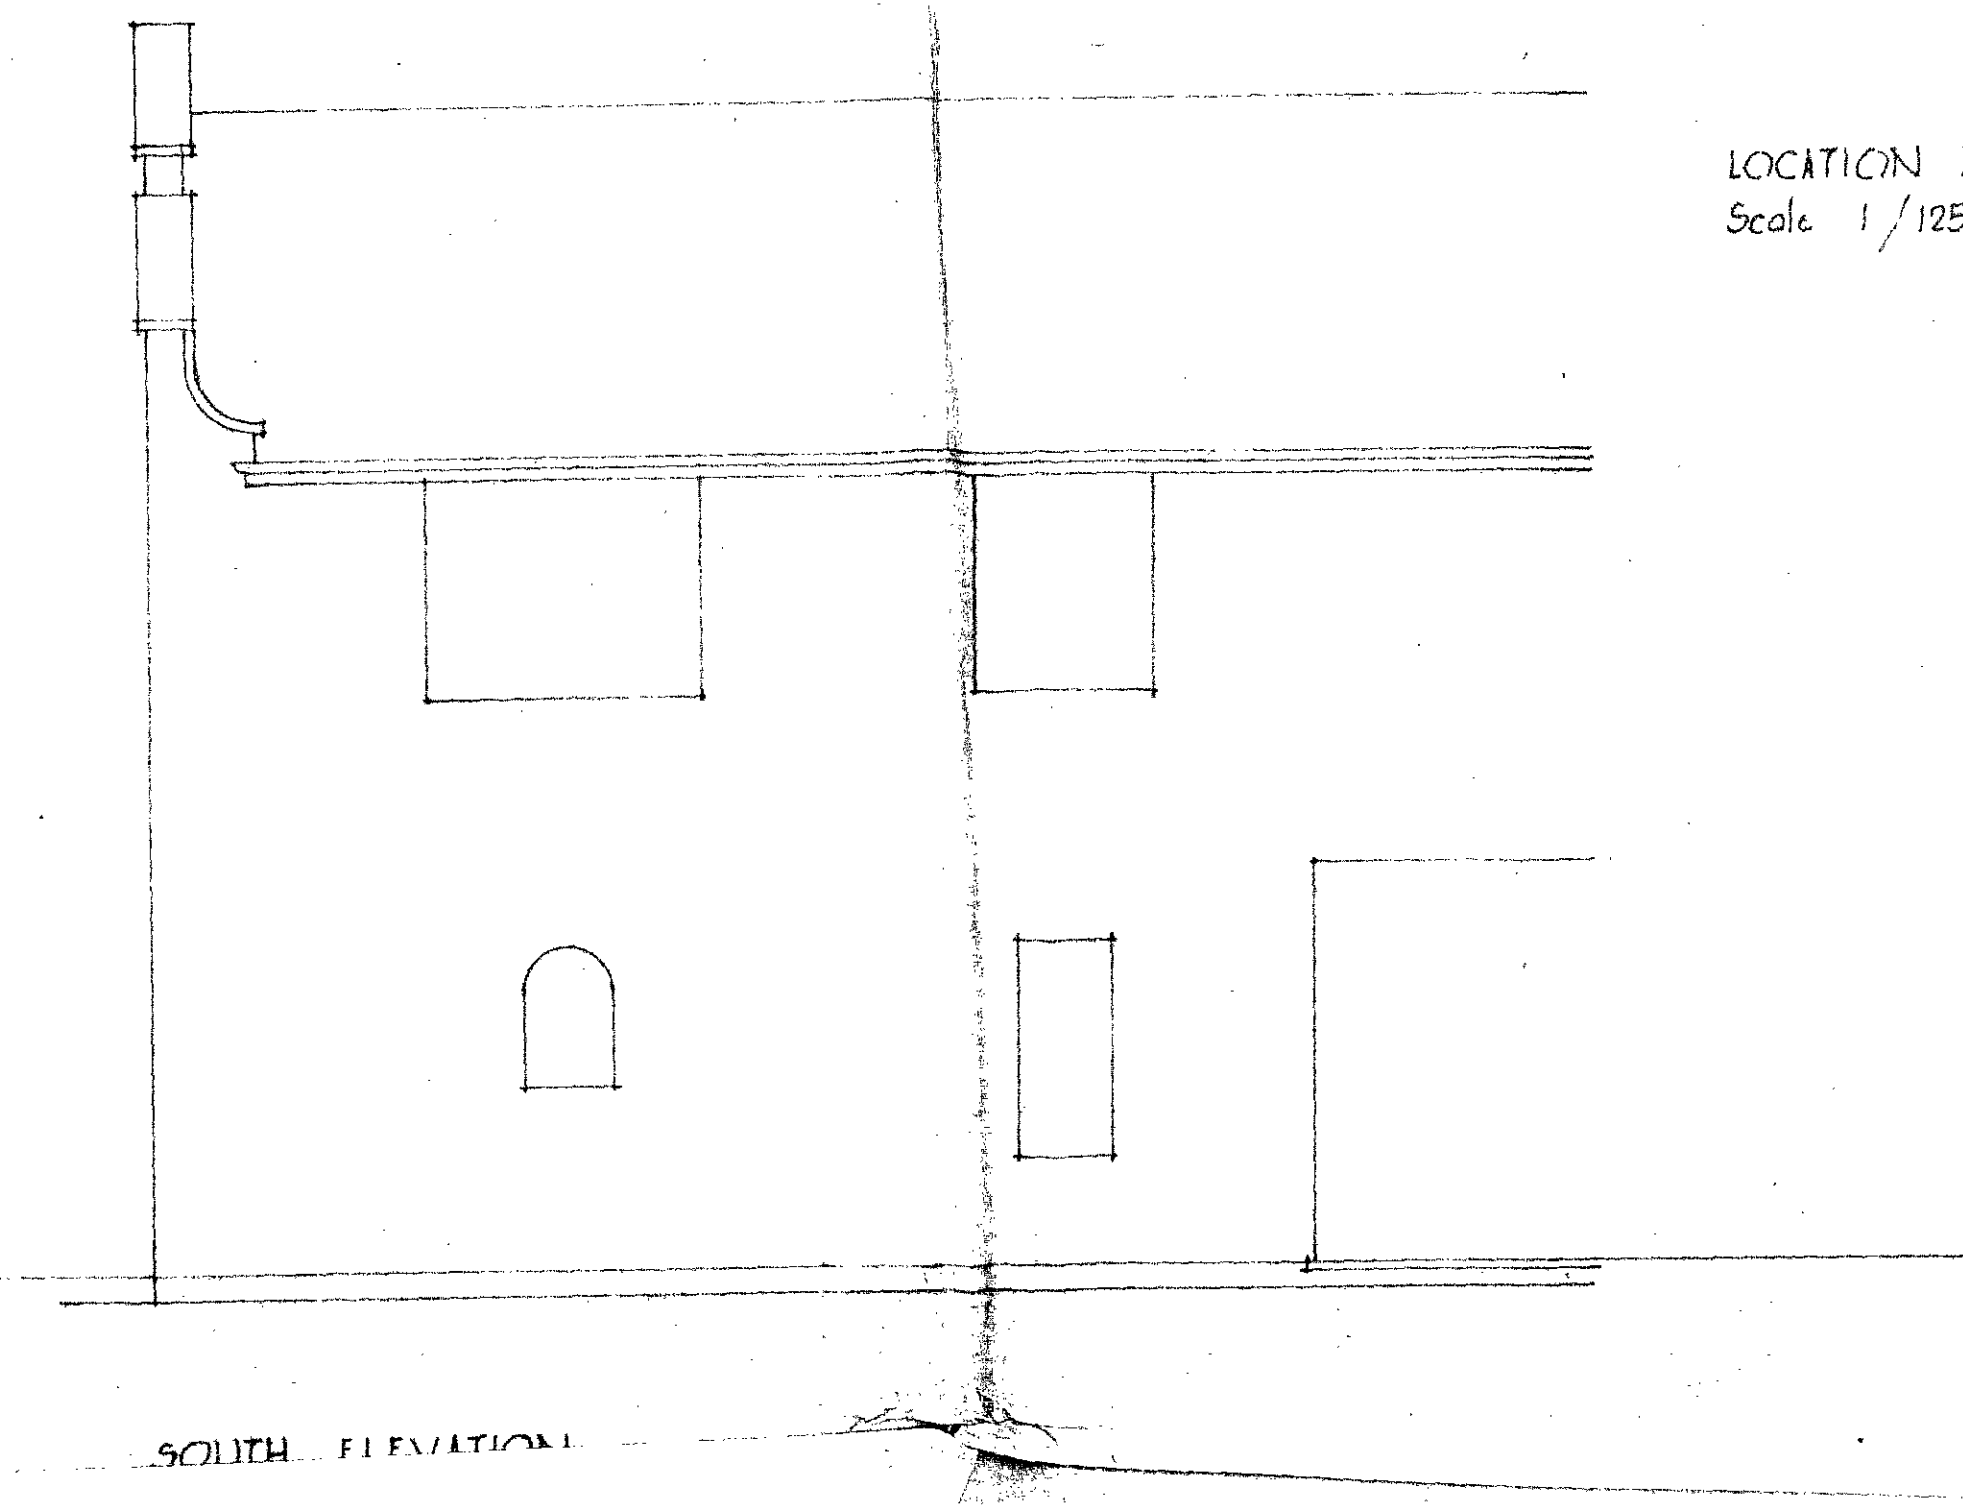


LOCATION PLAN
Scale 1/1250.

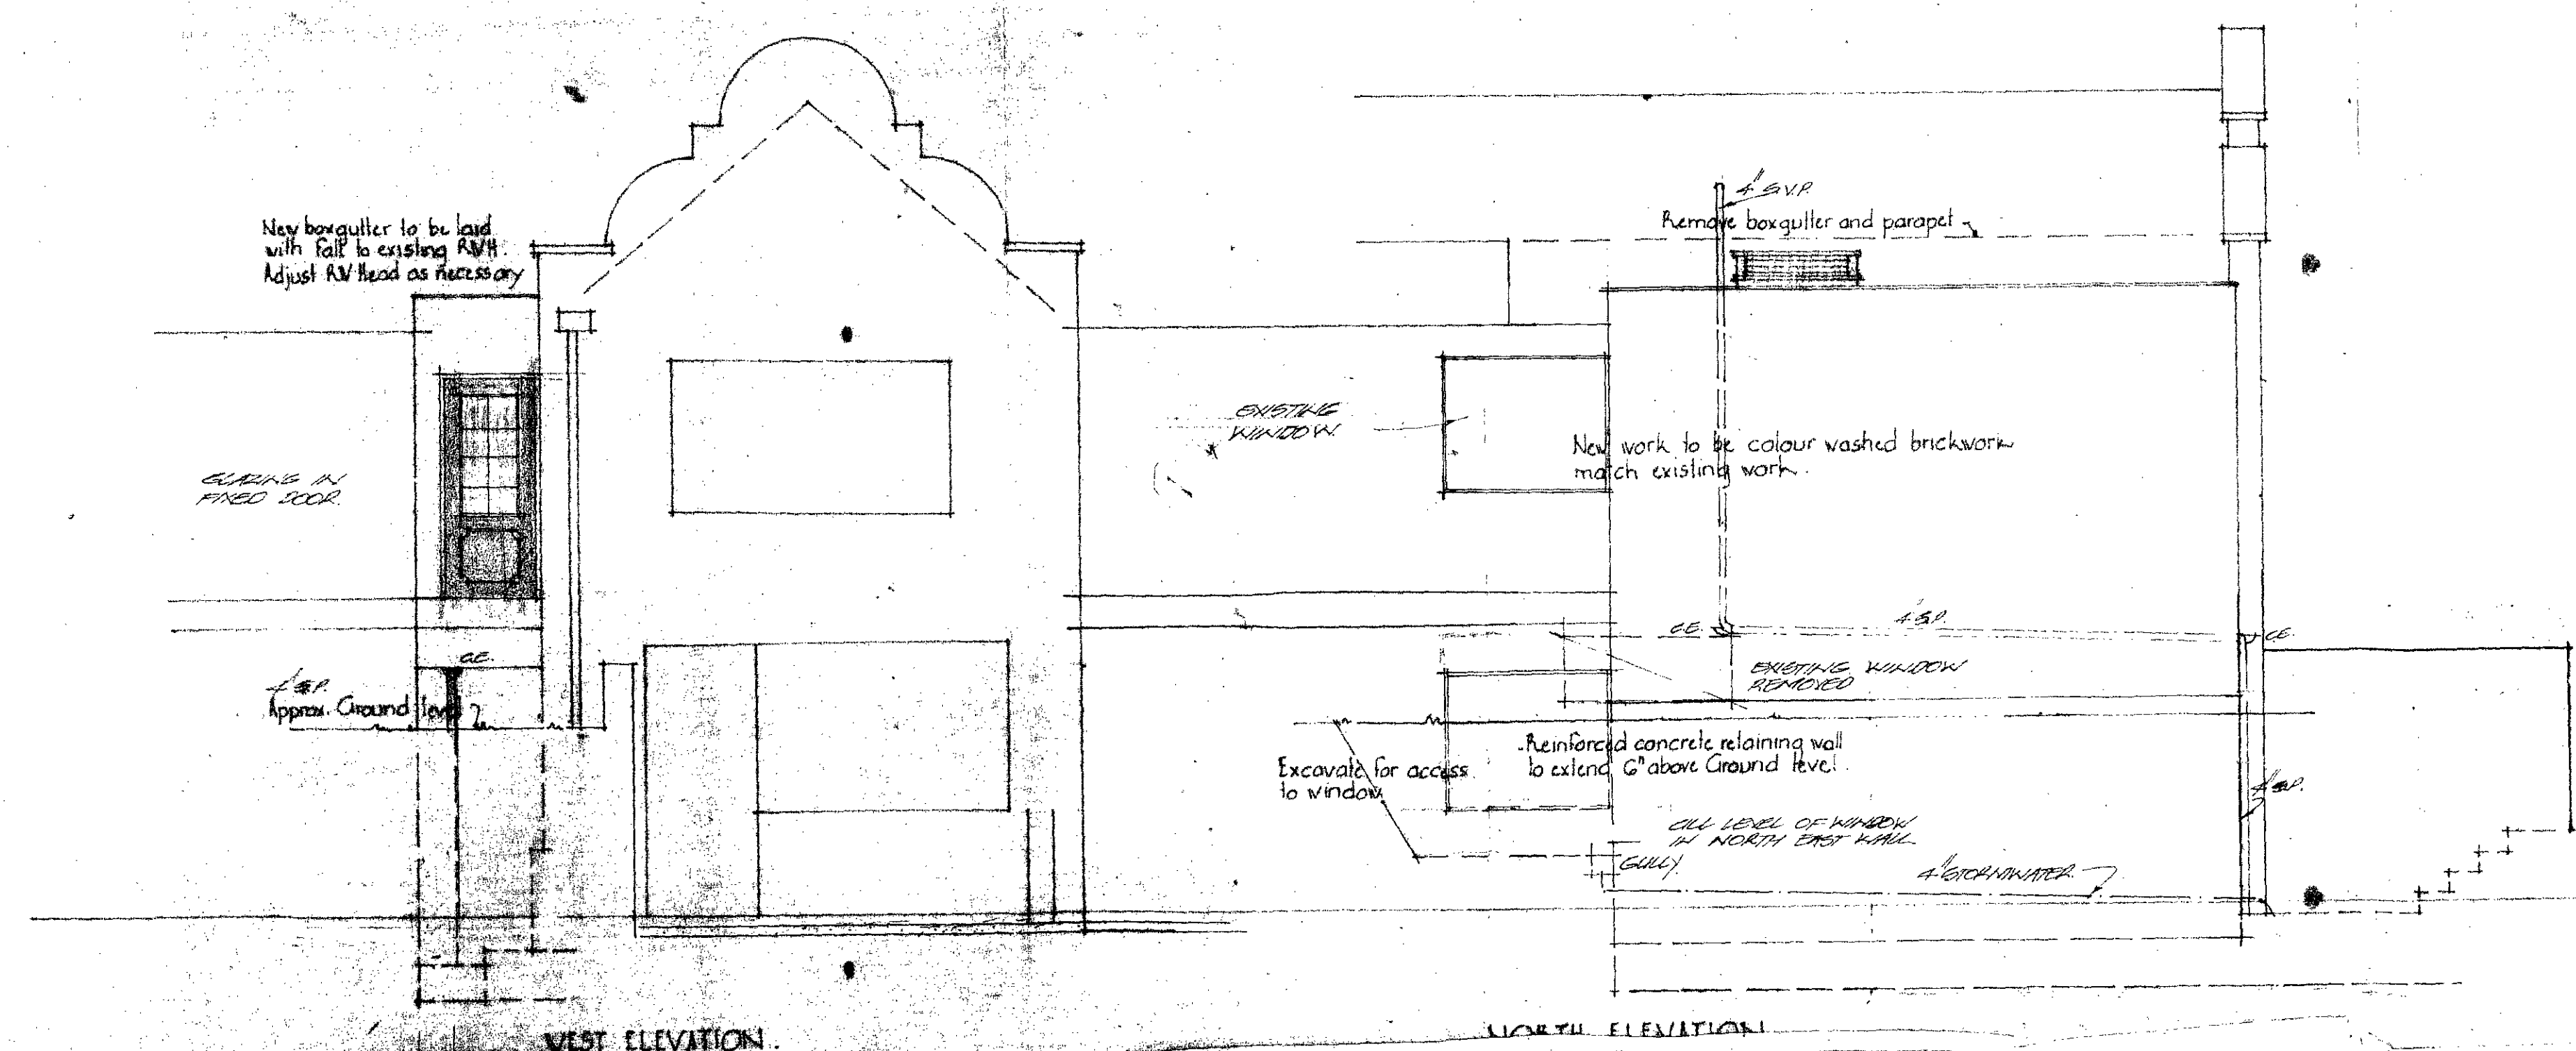

SECTION 'AA'

SECTION 'BB'

- Amendments 26.7.72
 5. BUILDING ADDED TO FRONT FLOOR
- Amendments 28.7.72
9. Inner skin of retaining wall altered to 2 1/2'
 10. Position of new Manhole altered
 11. Retaining wall altered at NW Corner
 12. Door to space behind retaining wall omitted
 13. Alterations to area side wall deleted

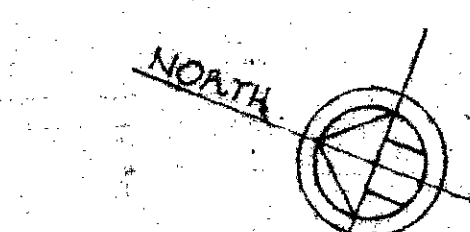

LONDON BOROUGH OF CAMDEN
APPROVED
PLANS
18 SEP 1972
ON BEHALF OF THE COUNCIL

Richardson Bellamy & Benton
28 July 1972
RICHARDSON BELLAMY & BENTON
CHARITABLE ARCHITECTS
11 EXCHANGE ROAD, VICTORIA, LONDON

CTP/E7/2/C/14356