


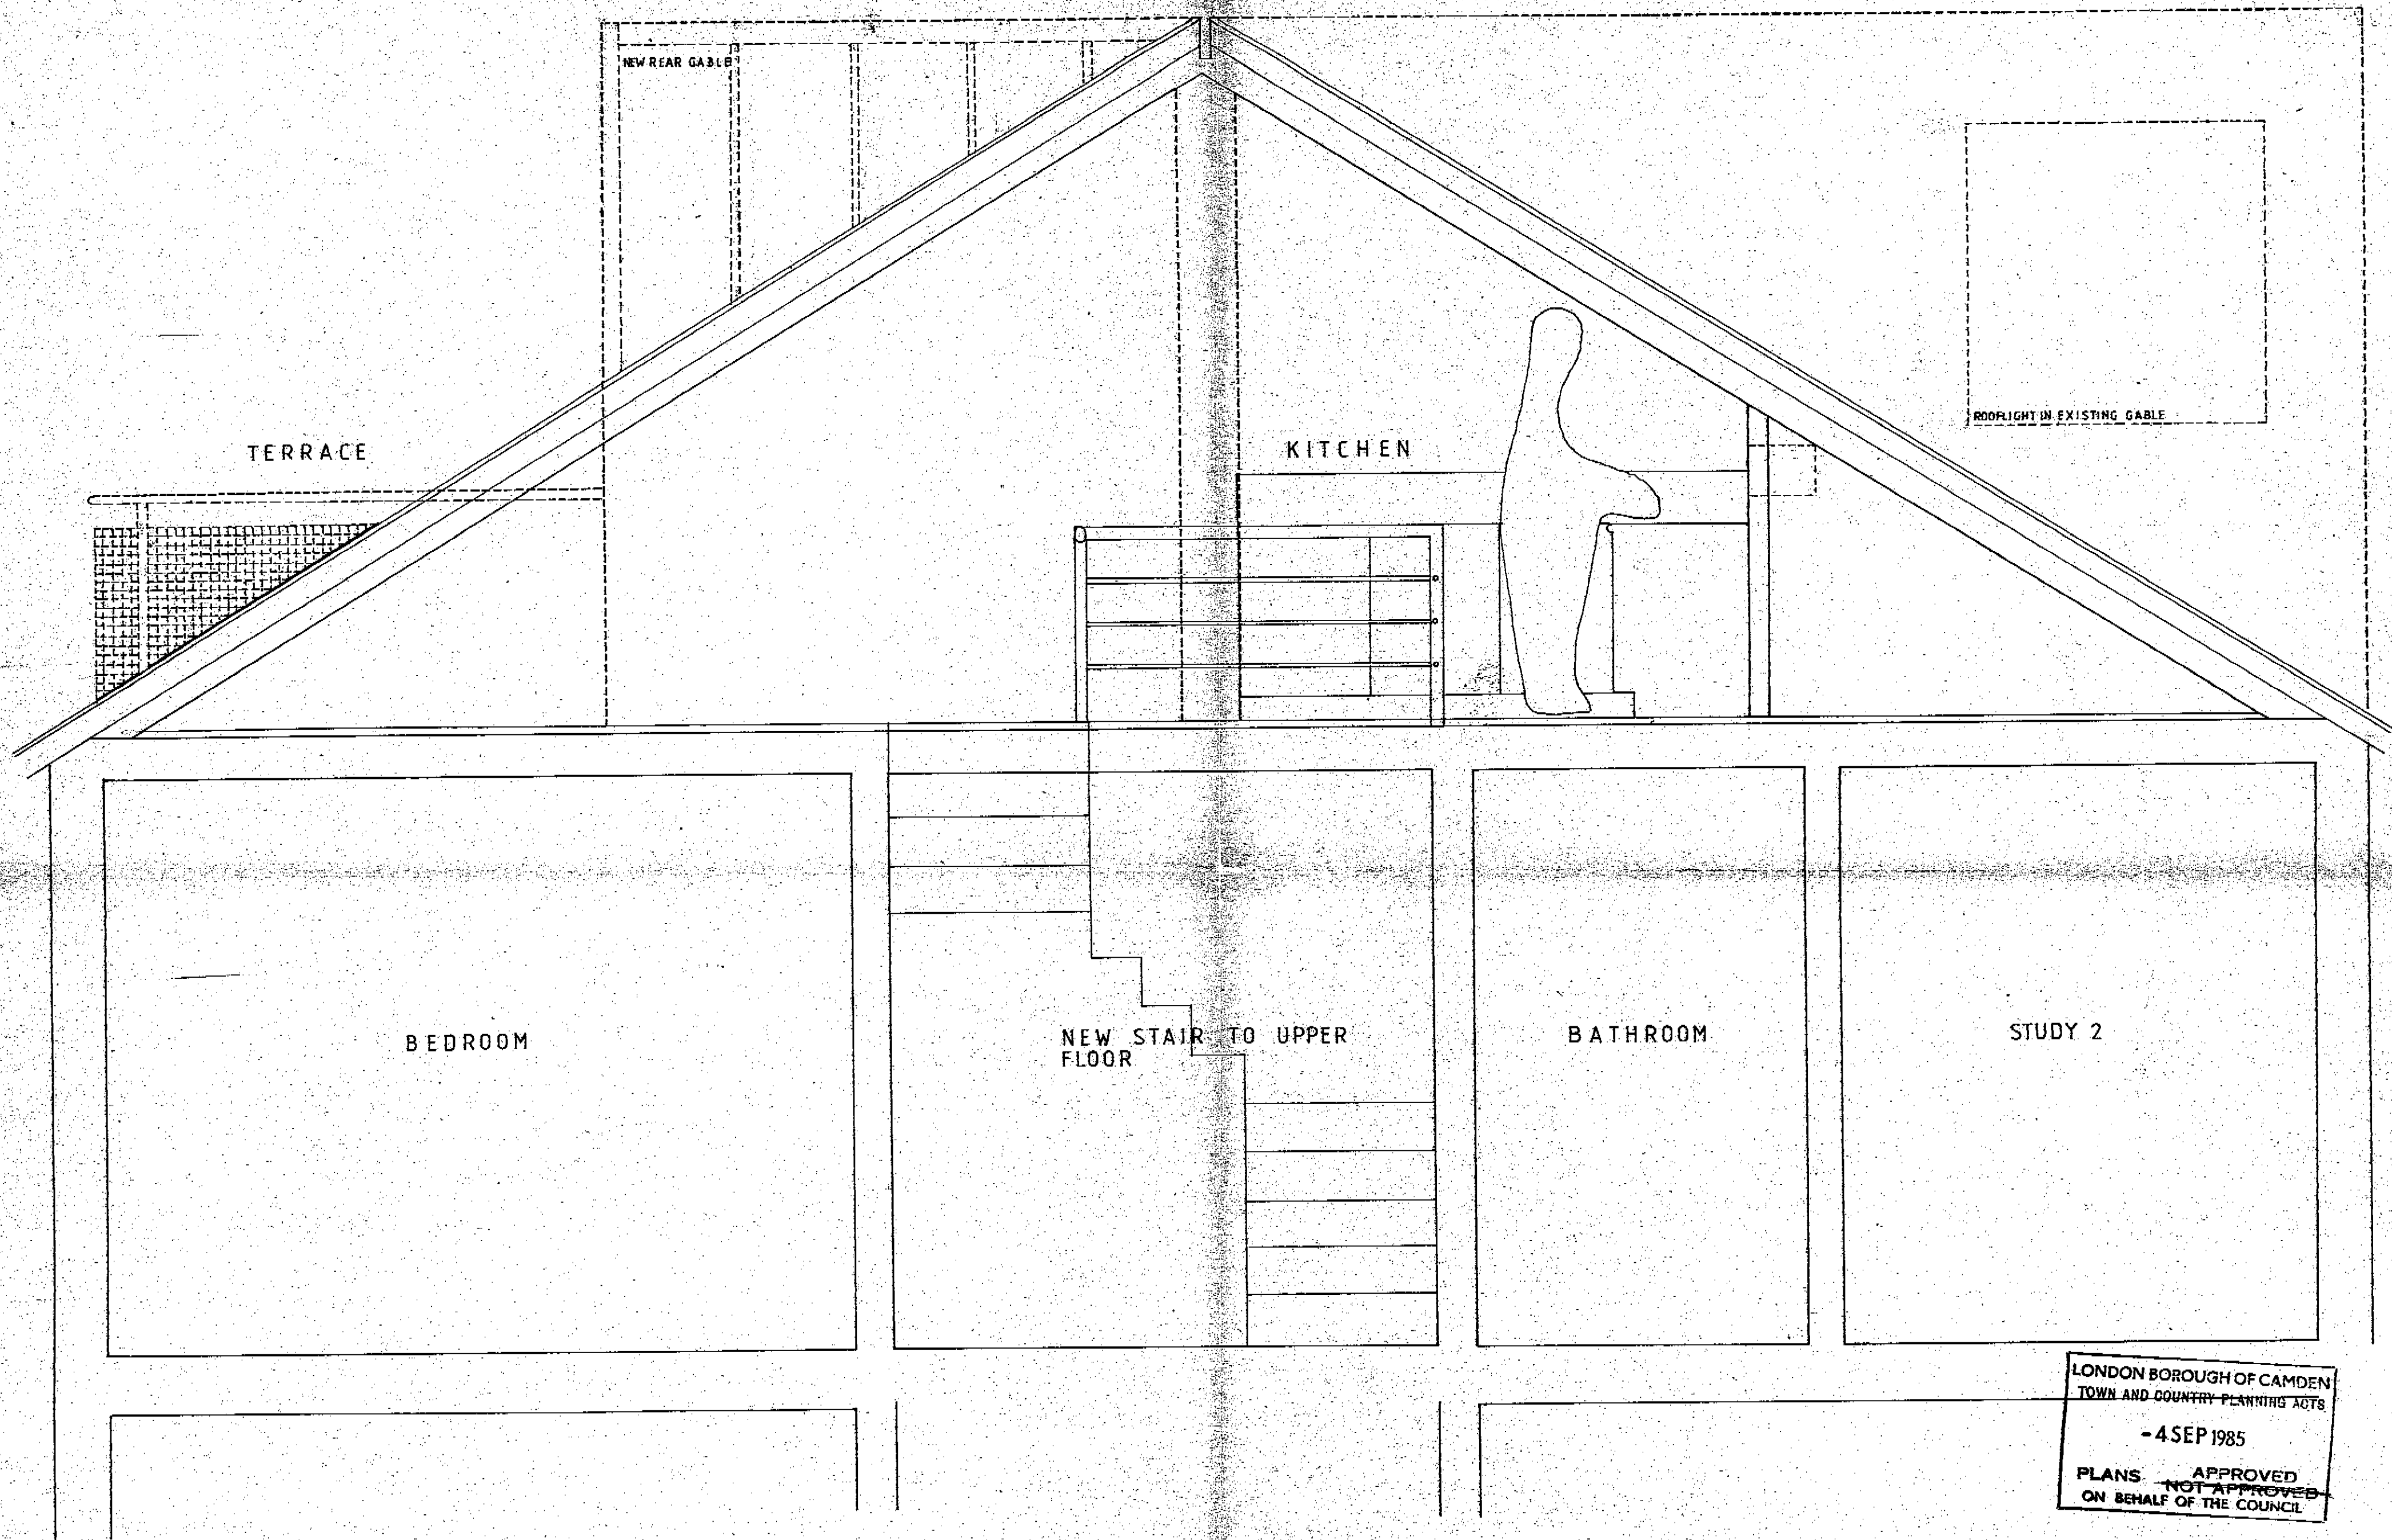


LONDON BOROUGH OF CAMDEN
TOWN AND COUNTRY PLANNING ACTS
- 4 SEP 1985
PLANS ~~NOT APPROVED~~ APPROVED
ON BEHALF OF THE COUNCIL

TP8501026

PRINGLE & RICHARDS ARCHITECTS
29 TADENA ROAD LONDON SW10 352 8001

NO	DATE	REVISION

JOB 12 TANZA ROAD LONDON NW3
TITLE PROPOSED SECTION A-A
CLIENT MESSRS HILTON & PRINGLE
SCALE DATE DRWG No HP4

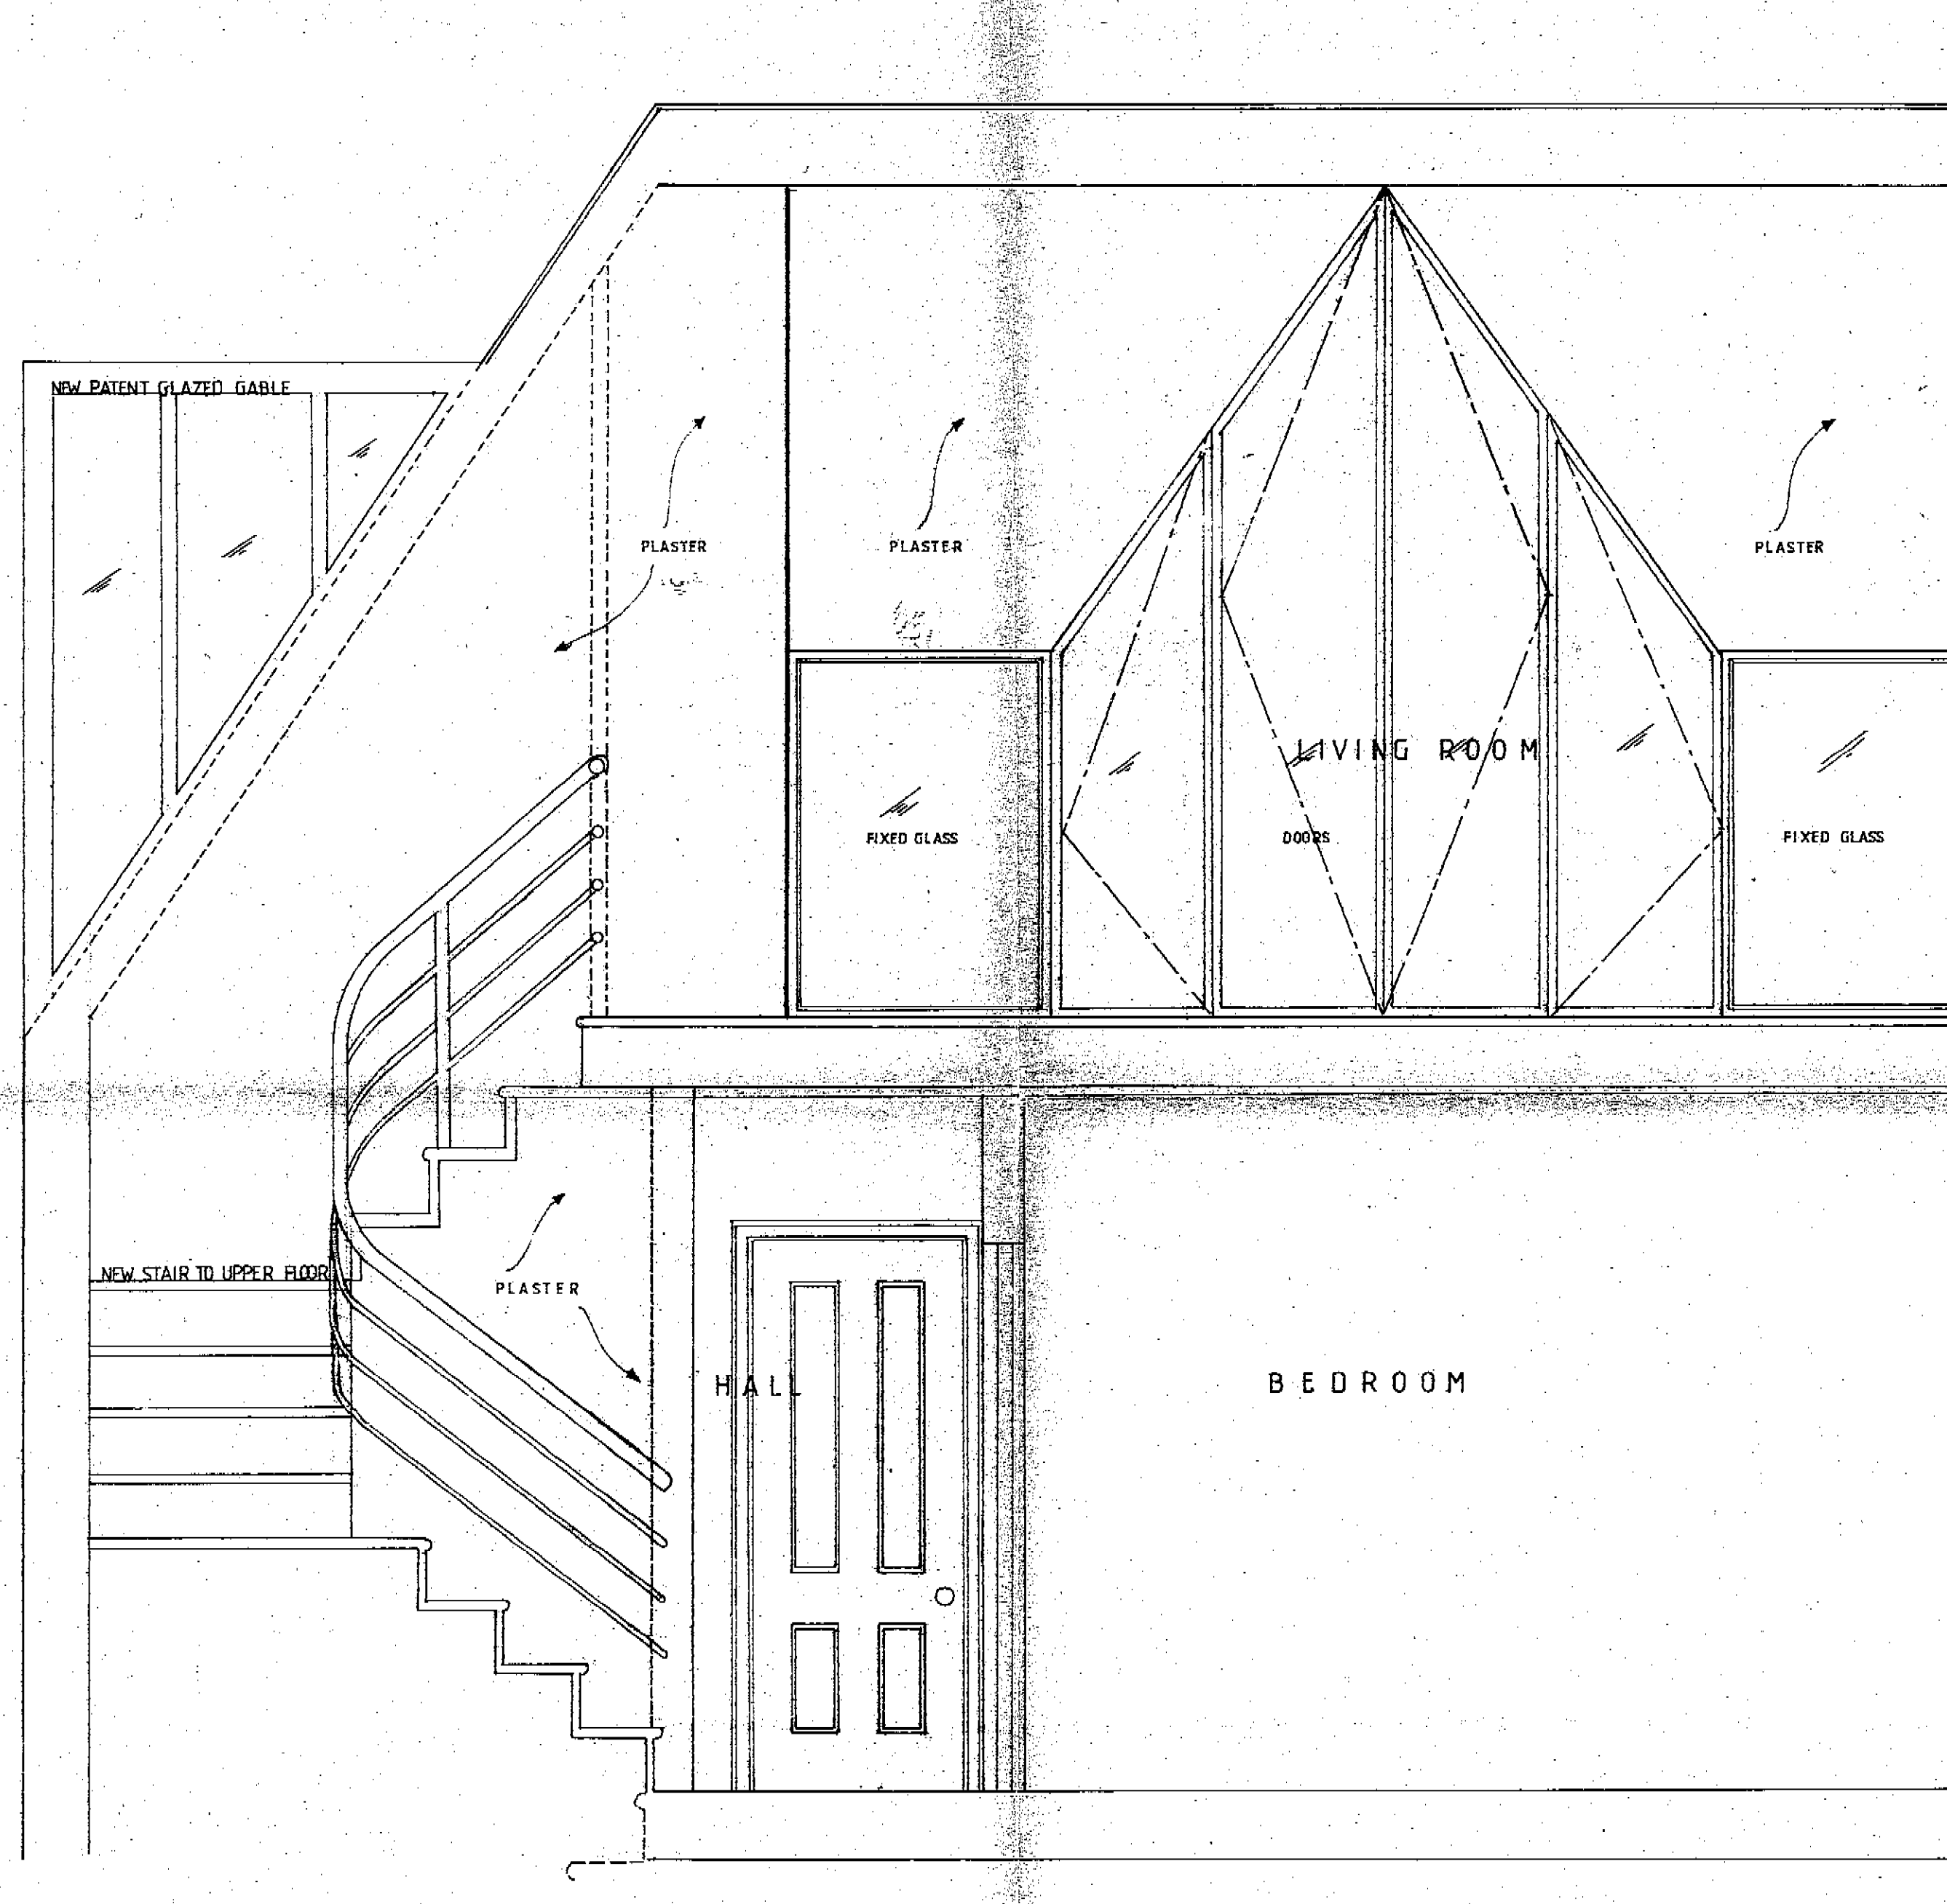

LONDON BOROUGH OF CAMDEN
TOWN AND COUNTRY PLANNING ACTS
- 4 SEP 1985
PLANS ~~NOT APPROVED~~ APPROVED
ON BEHALF OF THE COUNCIL

PRINGLE RICHARDS+ARCHITECTS
29 TADEHA ROAD LONDON SW10 3SZ 8001


NO.	DATE	REVISION

JOB : 12 TANZA ROAD LONDON NW3

TITLE : PROPOSED SECTION B-B TP8501026 *

CLIENT: MESSRS HILTON & PRINGLE


SCALE : 1:20 DATE JUNE 1985 DRWG No HP7

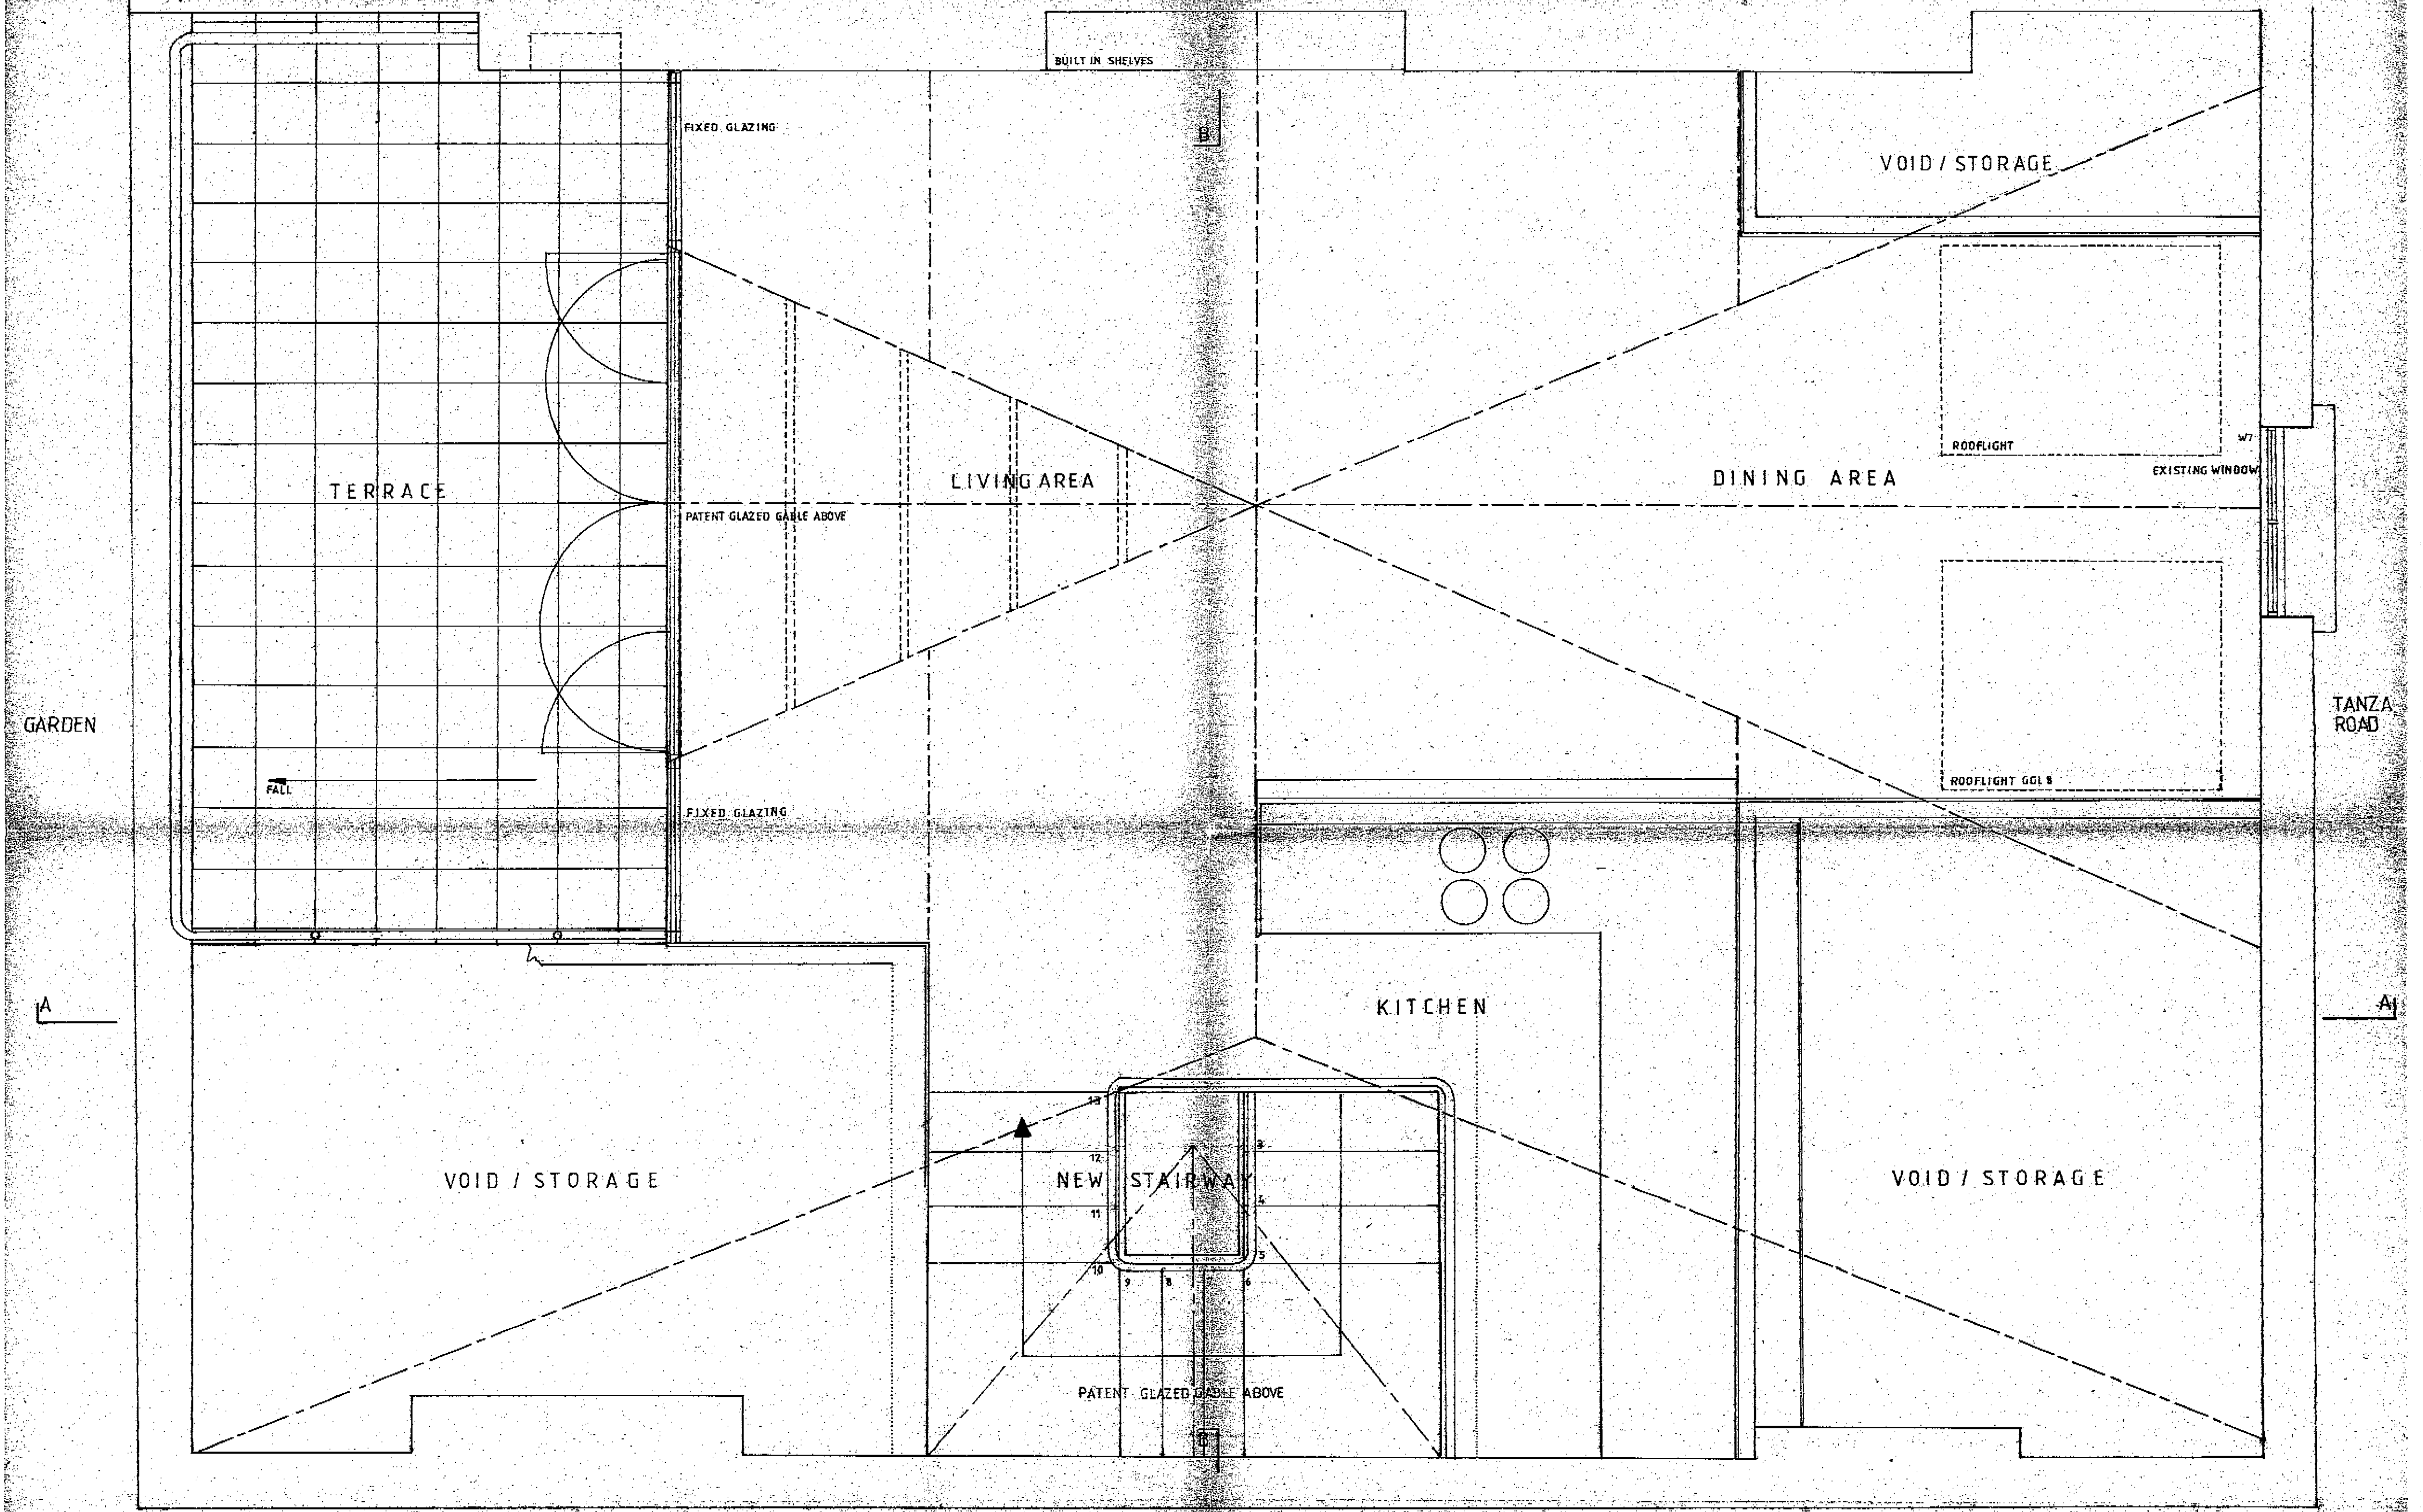

PRINGLE & RICHARDS ARCHITECTS
29 TADEMA ROAD LONDON SW18 3SZ 8001

NO.	DATE	REVISION

JOB 12 TANZA ROAD LONDON NW3
 TITLE PROPOSED UPPER FLOOR LAYOUT
 CLIENT MESSRS HILTON & PRINGLE TP8501026
 SCALE 1:20 DATE MAY 1985 DRWG No HP5

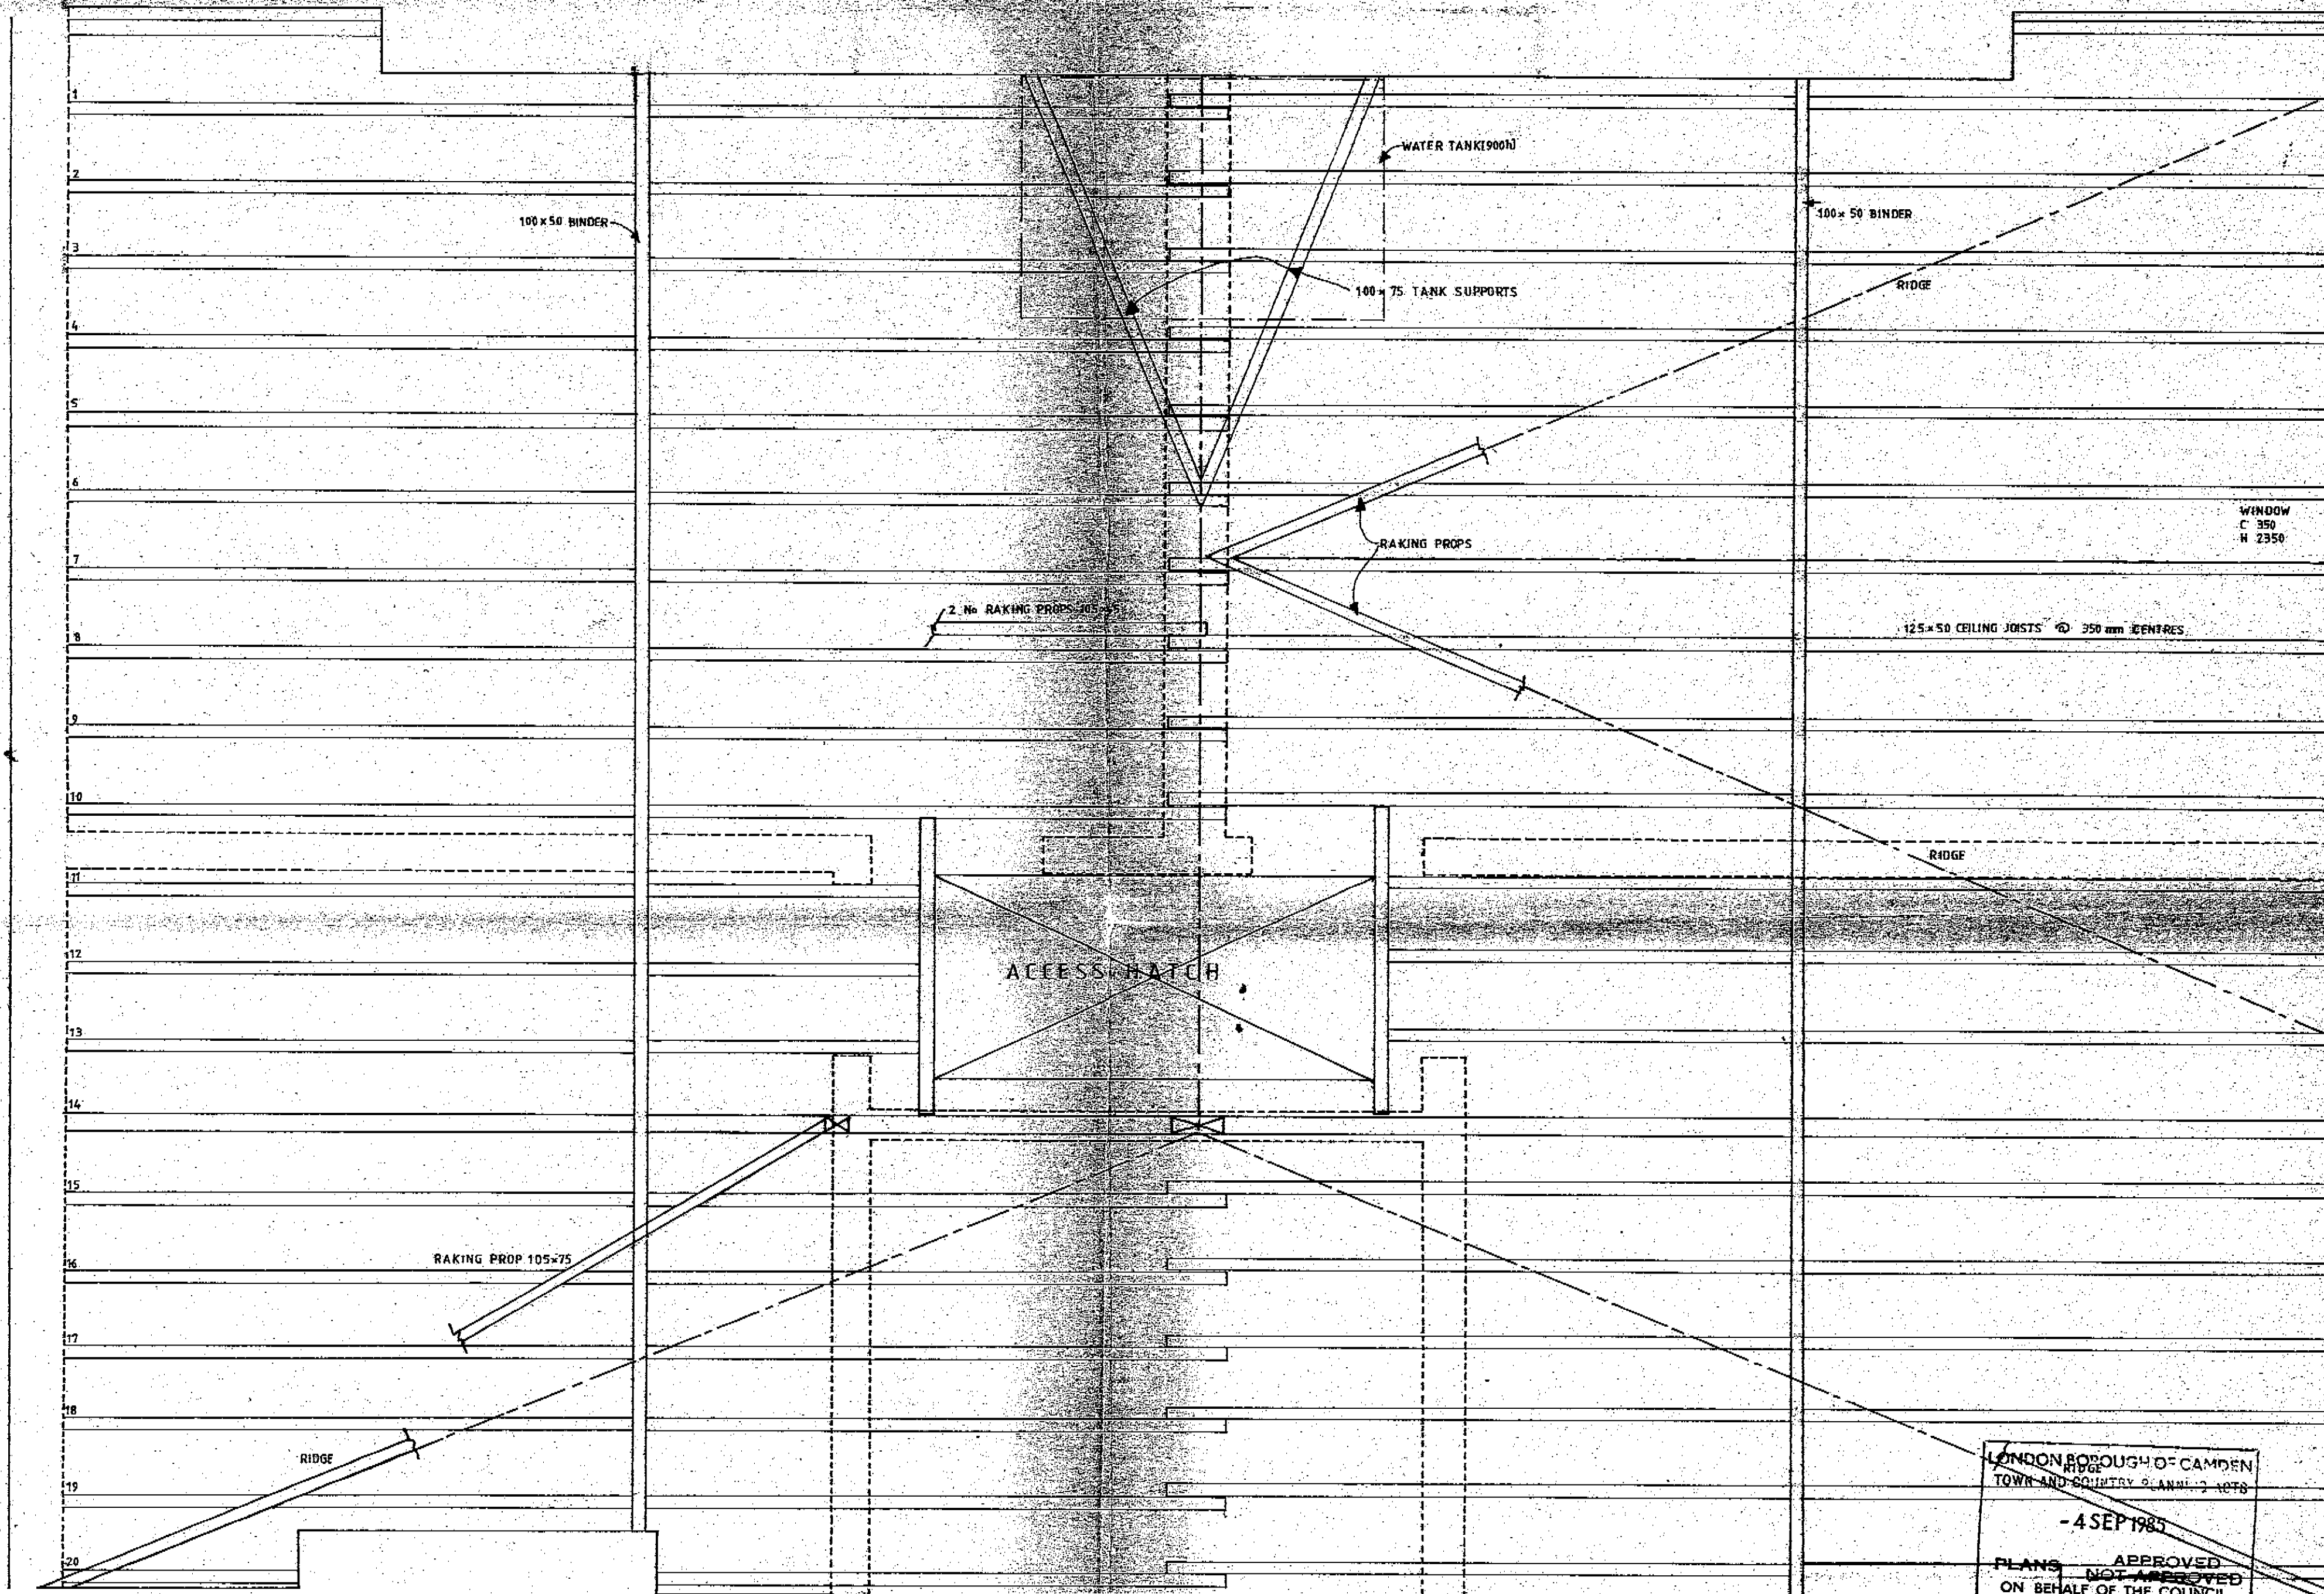

LONDON BOROUGH OF CAMDEN
TOWN AND COUNTRY PLANNING ACTS
- 4 SEP 1985
PLANS ~~NOT APPROVED~~ APPROVED
ON BEHALF OF THE COUNCIL


TP8501026

PRINGLE + RICHARDS ARCHITECTS
29 TADEMA ROAD LONDON SW10 3SZ 8001

NO.	DATE	REVISION

JOB 12 TANZA ROAD LONDON NW3
TITLE EXISTING ROOF STRUCTURE
CLIENT MESSRS HILTON & PRINGLE
SCALE 1:20 DATE MAY 1985

DR/No HP2

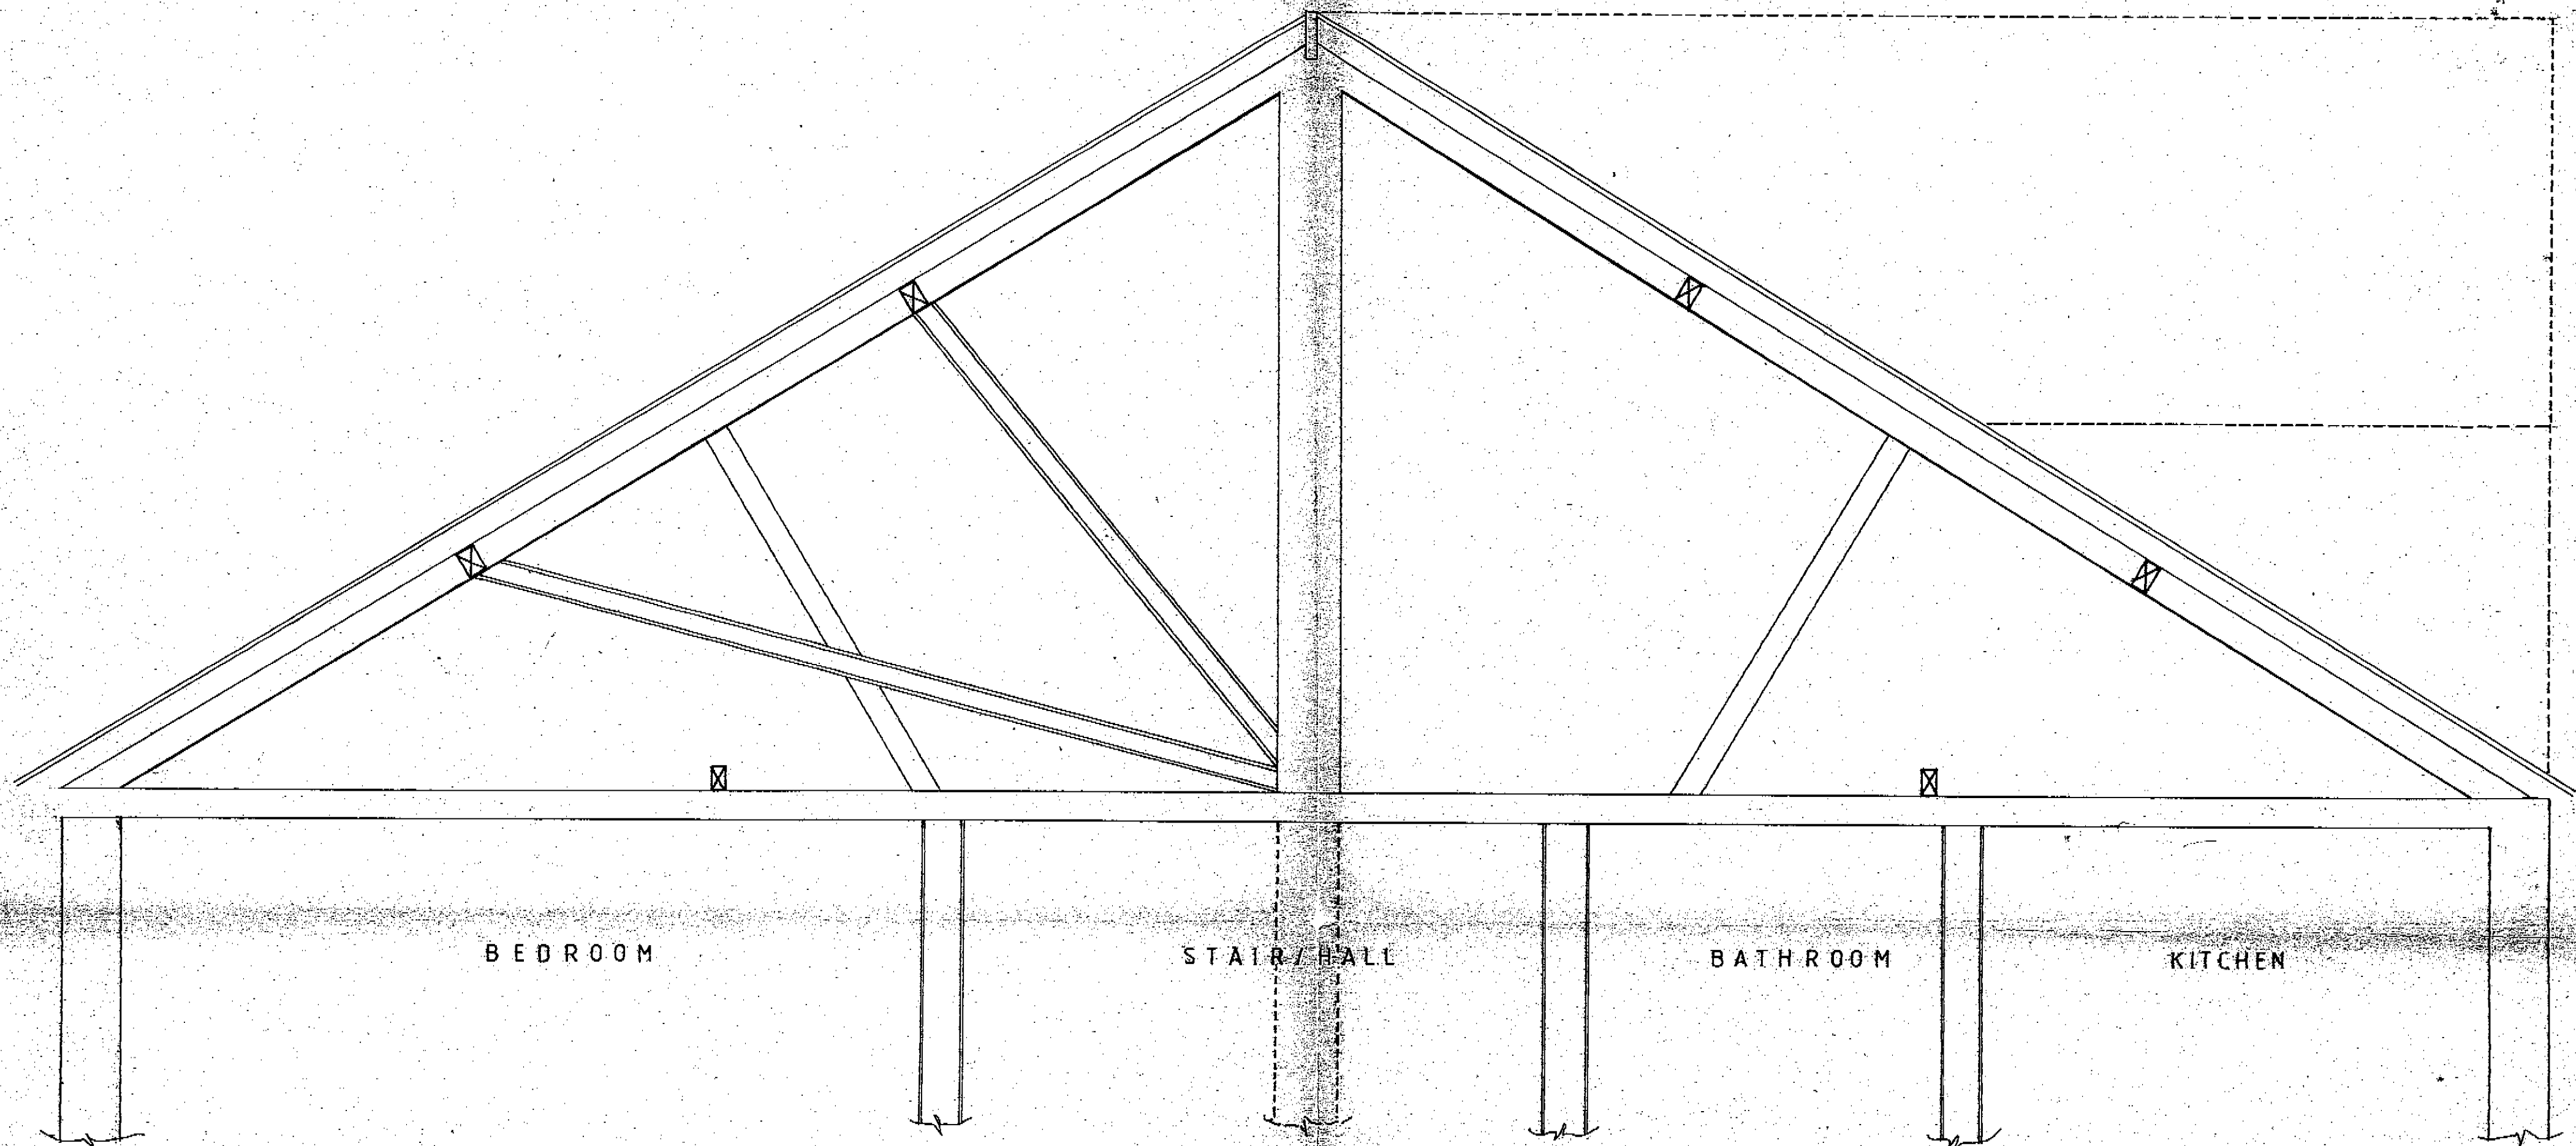

BED ROOM

STAIR/HALL

BATH ROOM


KITCHEN

LONDON BOROUGH OF CAMDEN
TOWN AND COUNTRY PLANNING ACTS
- 4 SEP 1985
APPROVED
PLANS NOT APPROVED
ON BEHALF OF THE COUNCIL

PRINGLE & RICHARDS ARCHITECTS
29 TADENA ROAD LONDON SW10 352 8001

NO.	DATE	REVISION

JOB 12 TANZA ROAD LONDON NW3
TITLE EXISTING SECTION A-A TP8501026
CLIENT MESSRS HILTON & PRINGLE
SCALE 1:20 DATE MAY 1985 DRWG No HP3

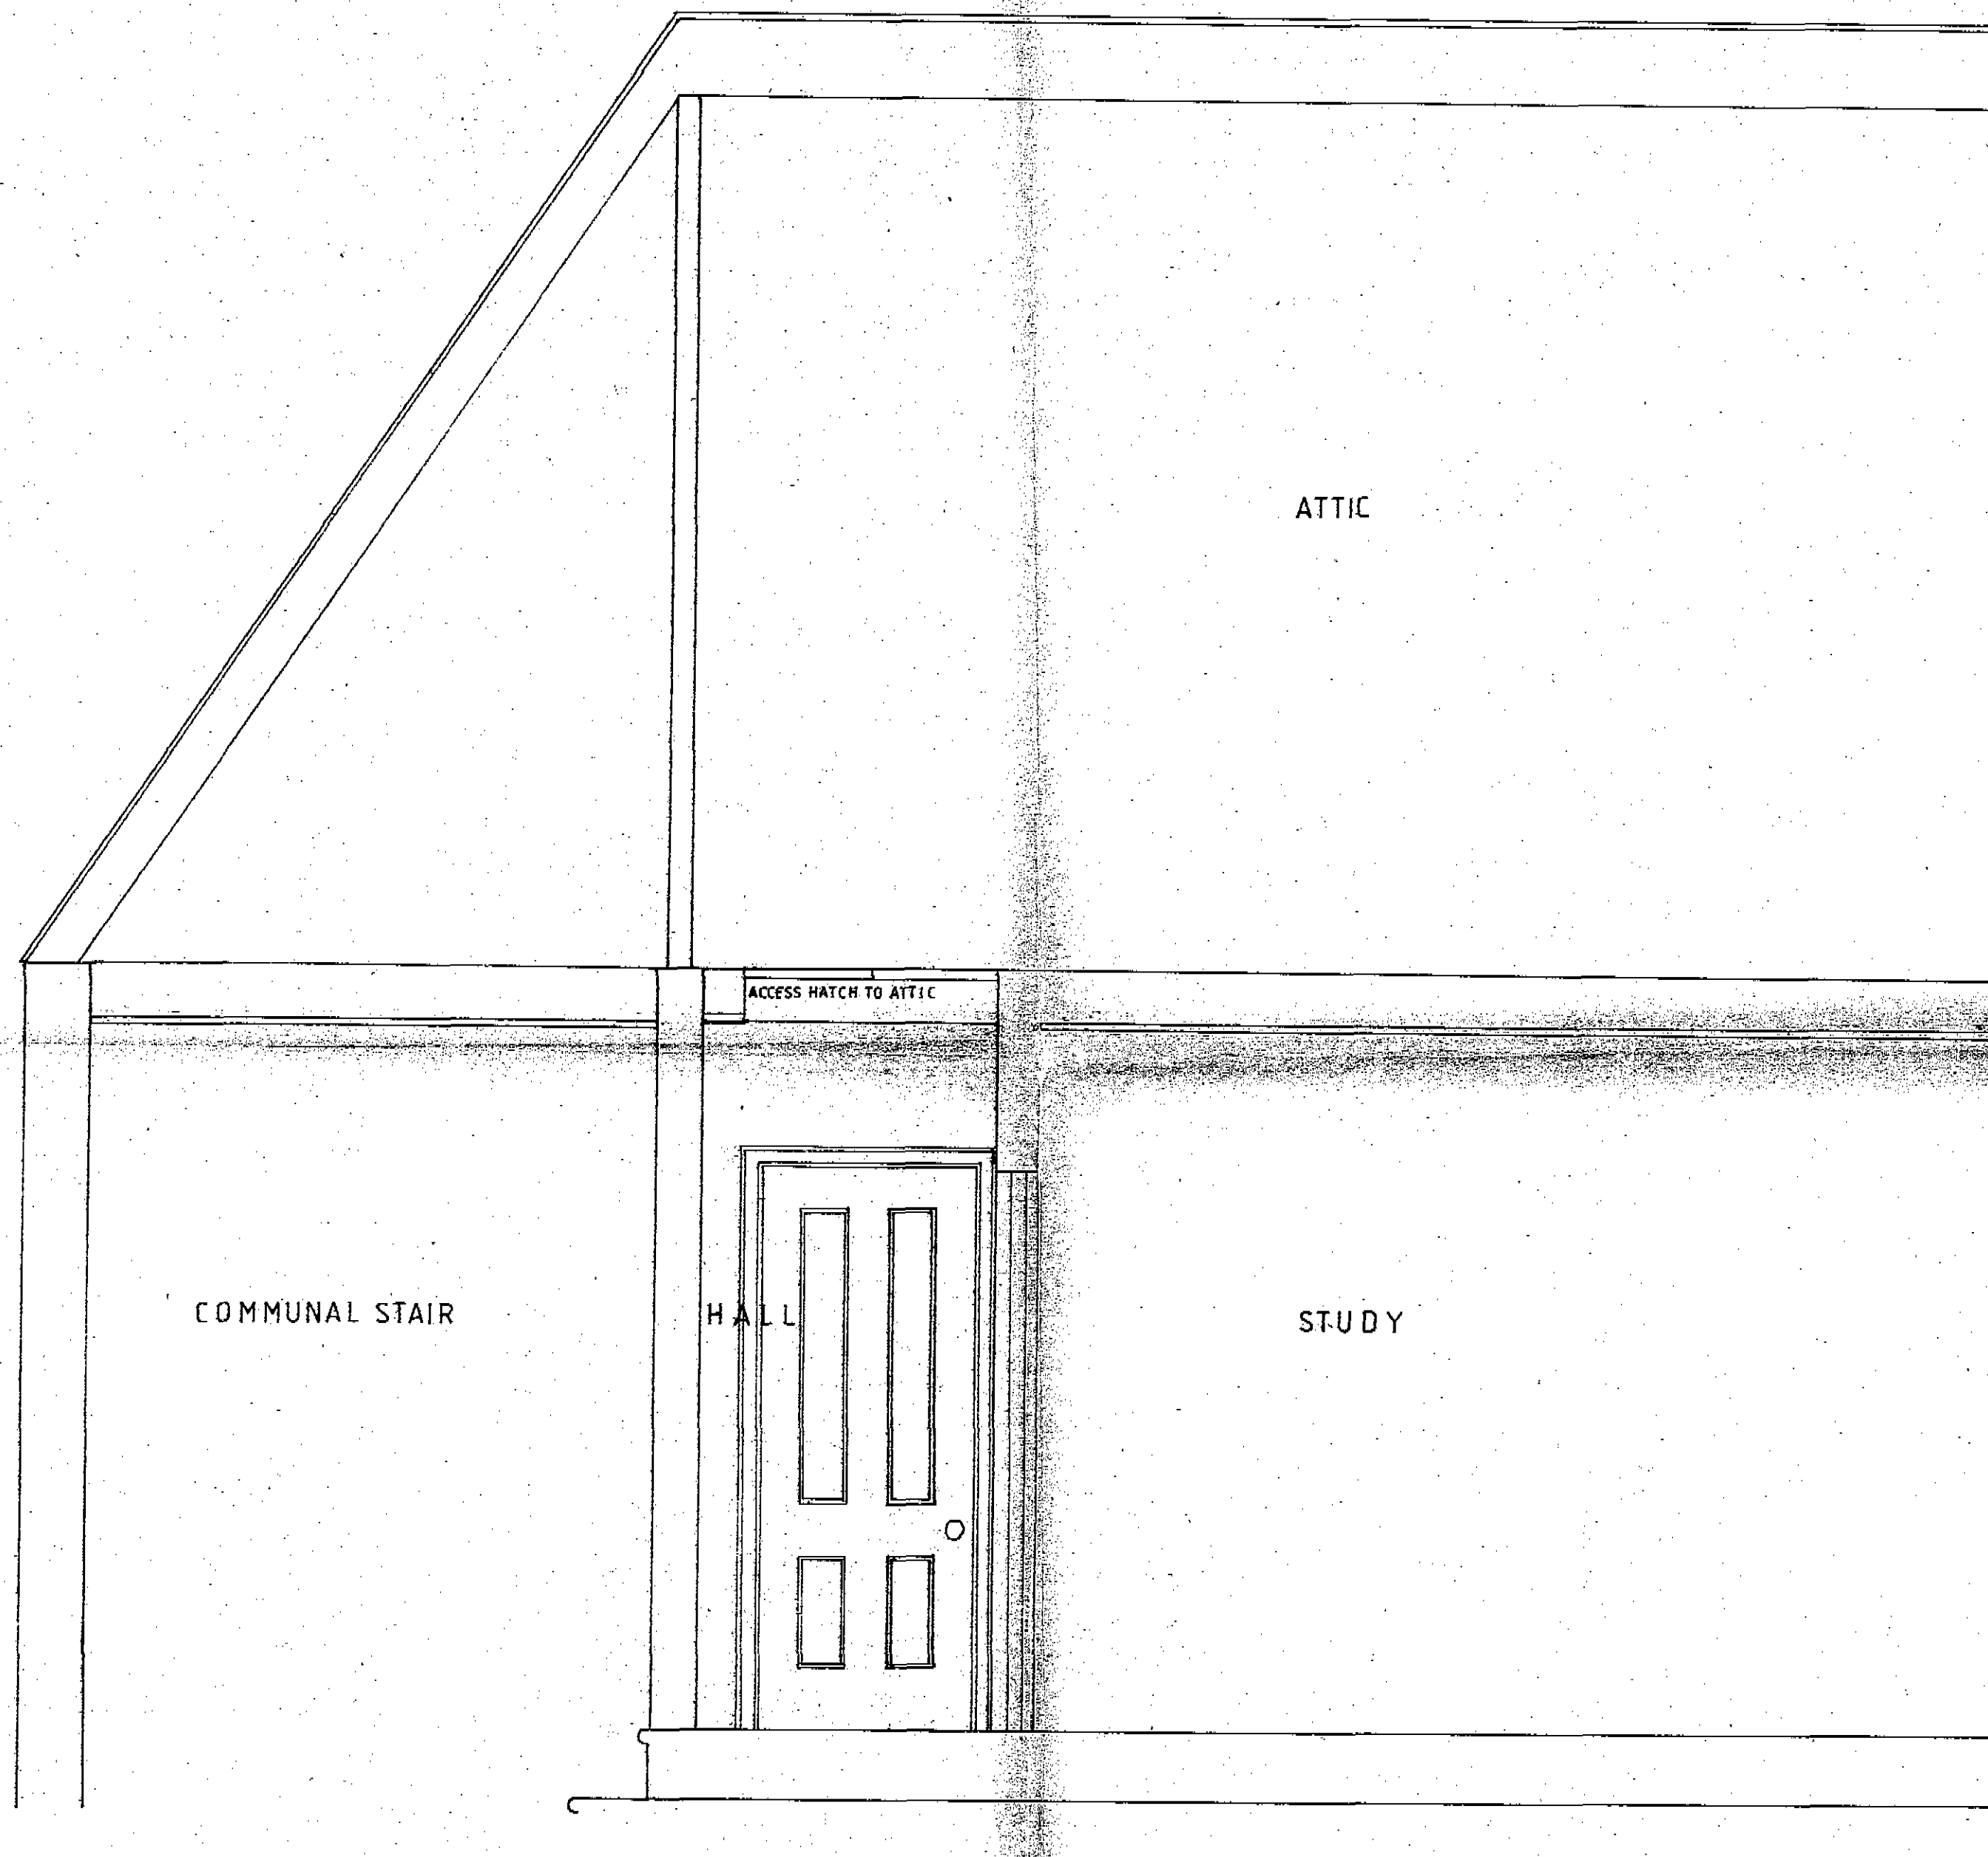


LONDON BOROUGH OF CAMDEN
TOWN AND COUNTRY PLANNING ACTS
- 4 SEP 1985
PLANS ~~NOT APPROVED~~ APPROVED
ON BEHALF OF THE COUNCIL

PRINGLE & RICHARDS ARCHITECTS
29 DADENA ROAD LONDON SW10 9SZ 801

MK	DATE	REVISION

JOB : 12 TANZA ROAD LONDON NW3
TITLE : EXISTING SECTION B-B TP8501026
CLIENT: MESSRS HILTON & PRINGLE
SCALE : 1:20 DATE JUNE 1985 DRWG No HP6

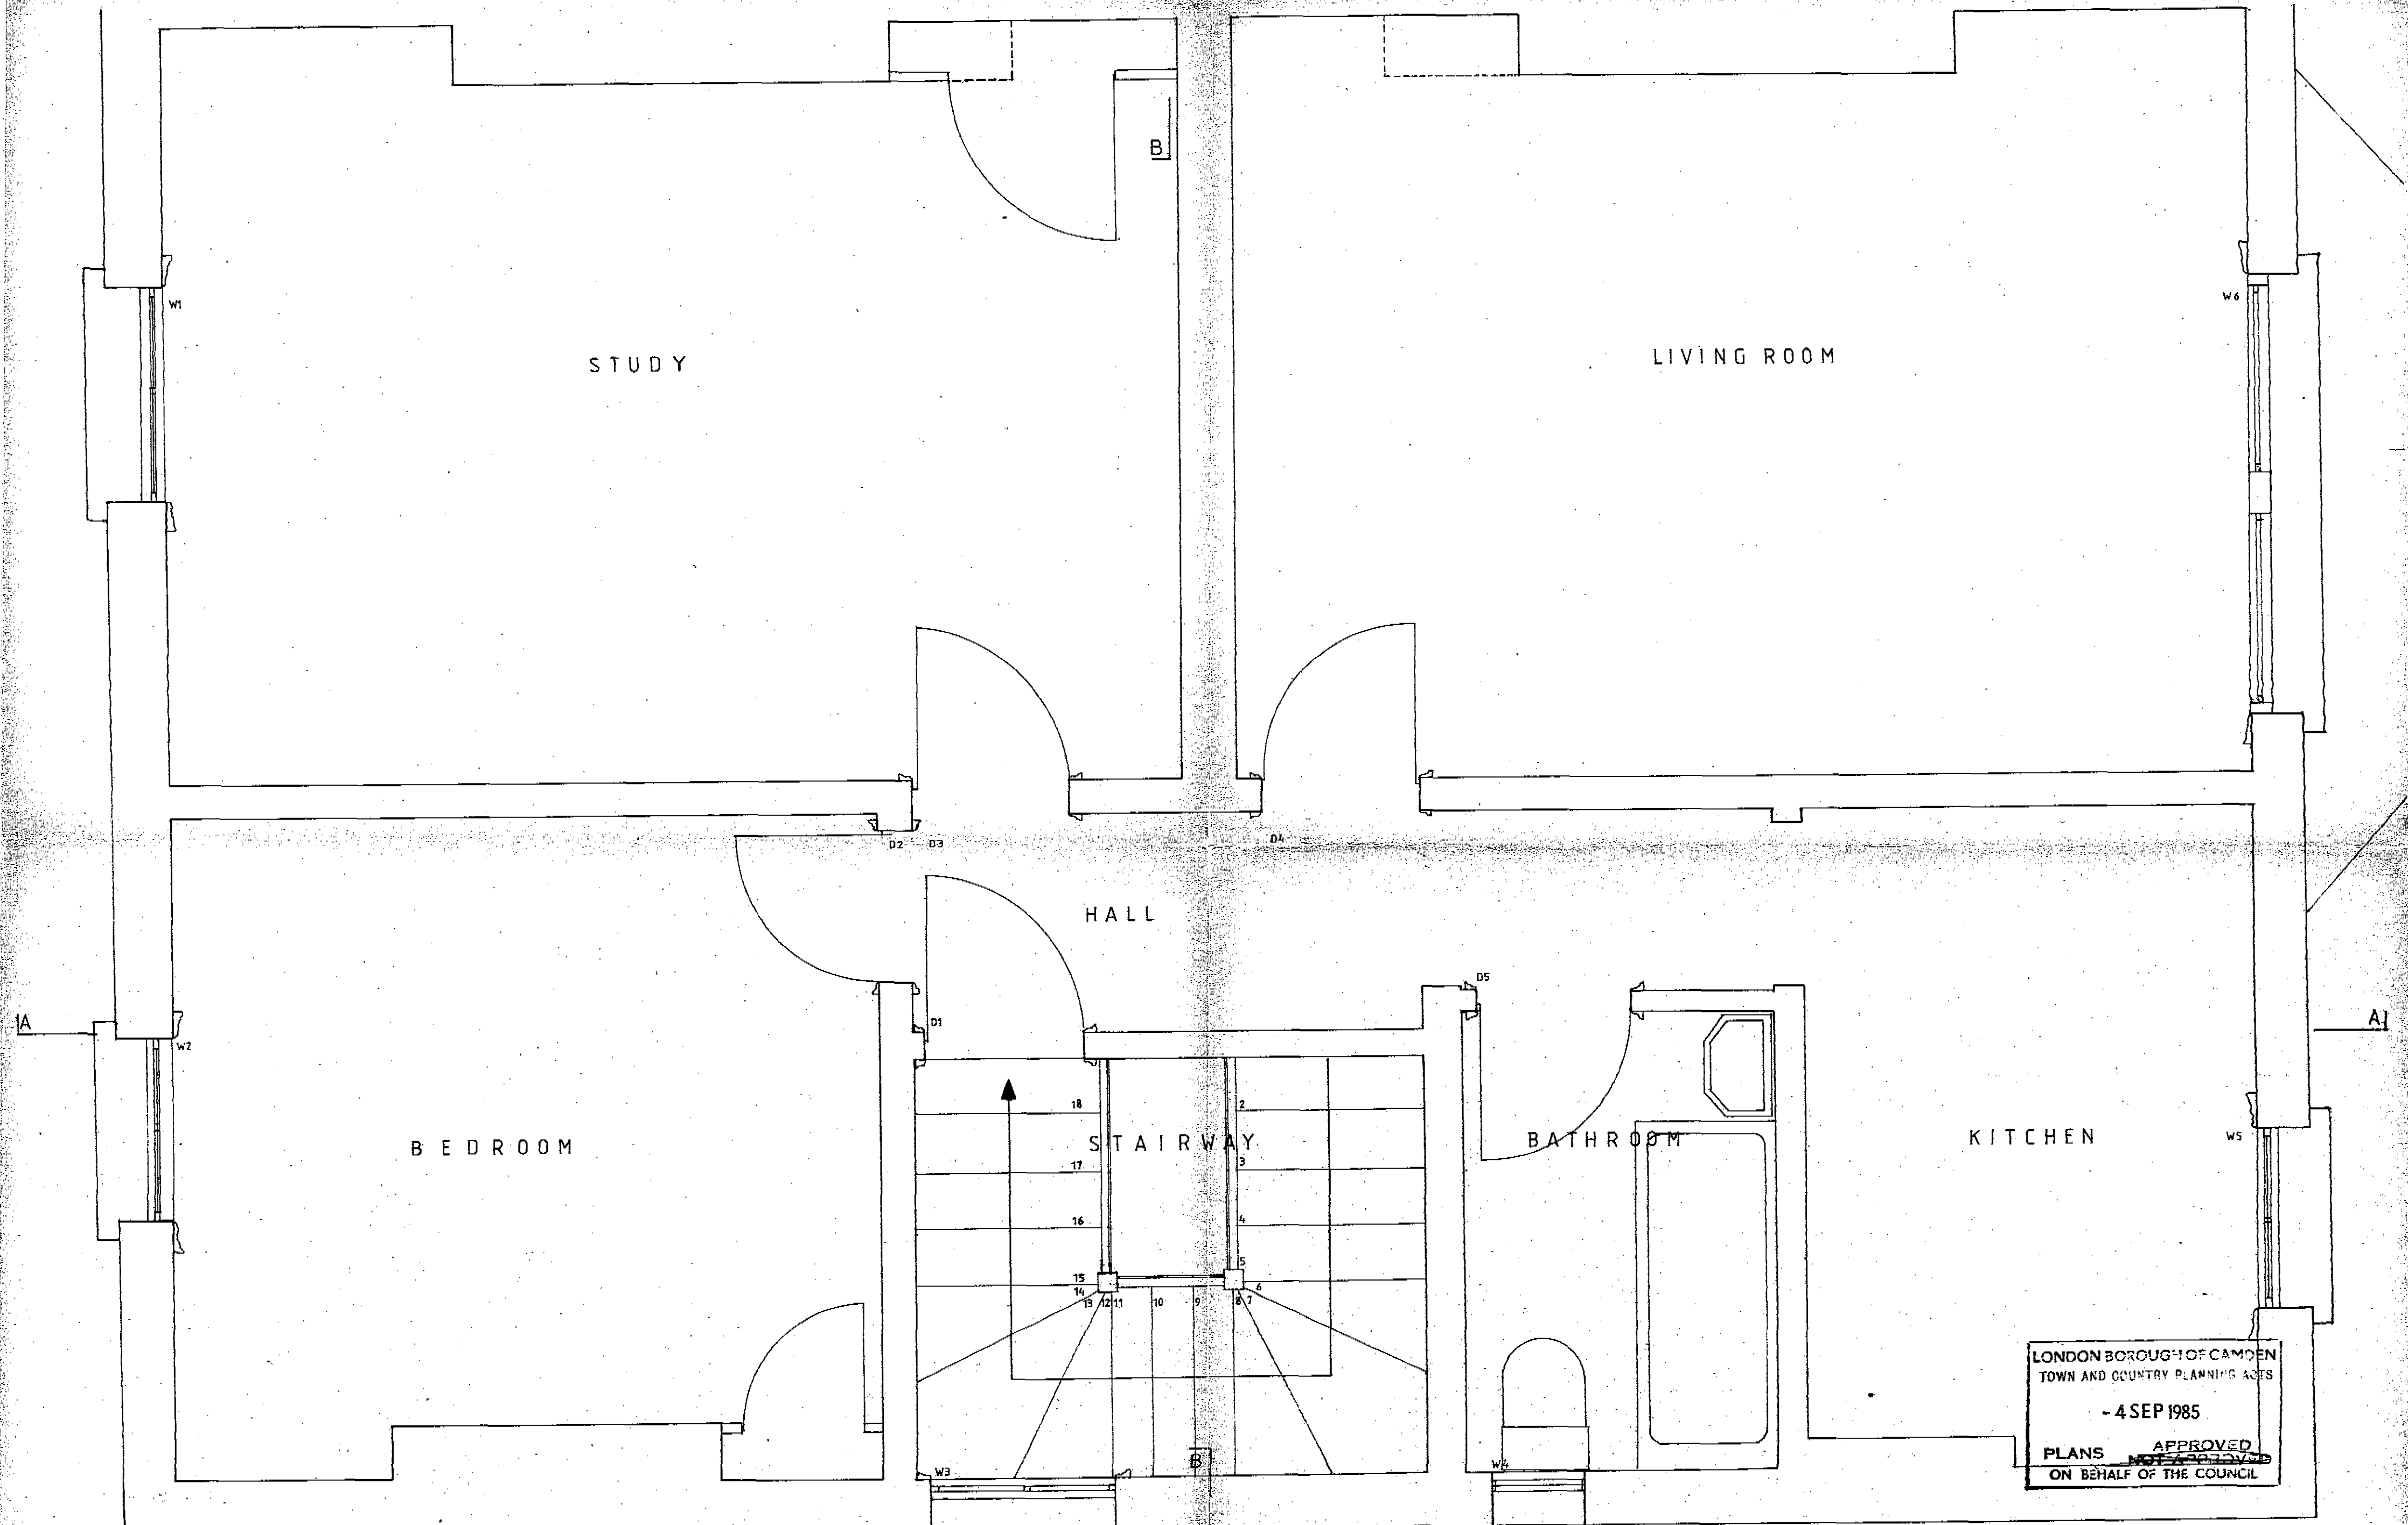

LONDON BOROUGH OF CAMDEN
TOWN AND COUNTRY PLANNING ACTS
- 4 SEP 1985
PLANS ~~NOT APPROVED~~ APPROVED
ON BEHALF OF THE COUNCIL

PRINGLE & RICHARDS ARCHITECTS
29 TADENA ROAD LONDON SW10 3SZ 8001

MK	DATE	REVISION

JOB 12 TANZA ROAD LONDON NW3
TITLE EXISTING FLAT LAYOUT **TP8501026**
CLIENT MESSRS HILTON & PRINGLE
SCALE DATE DRWG No HP1

GARDEN

A

TERRACE

FALL

FIXED GLAZING

BUILT IN SHELVES

B

LIVING AREA

PATENT GLAZED GABLE ABOVE

FIXED GLAZING

VOID / STORAGE

ROOFLIGHT

EXISTING WINDOW

DINING AREA

TANZA ROAD

ROOFLIGHT GGL 8

KITCHEN

VOID / STORAGE

NEW STAIRWAY

VOID / STORAGE

PATENT GLAZED GABLE ABOVE

LONDON BOROUGH OF CAMDEN
TOWN AND COUNTRY PLANNING ACTS
- 4 SEP 1985
PLANS ☒ APPROVED
NOT ☐ APPROVED
ON BEHALF OF THE COUNCIL

PRINGLE & RICHARDS ARCHITECTS
22 TADEWA ROAD LONDON SW10 3SZ 8001

MR	DAVID	RAYSTON

JOB 12 TANZA ROAD LONDON NW3
TITLE PROPOSED UPPER FLOOR LAYOUT
CLIENT MESSRS HILTON & PRINGLE TP8501026
SCALE 1/20 DATE MAY 1985 DRWG NO HP5