




TP9201290

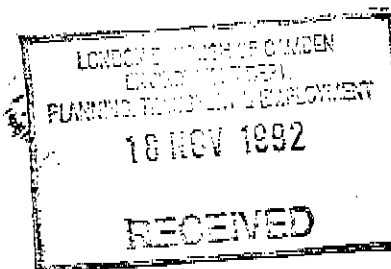

SCALE 1/8" = 1 foot

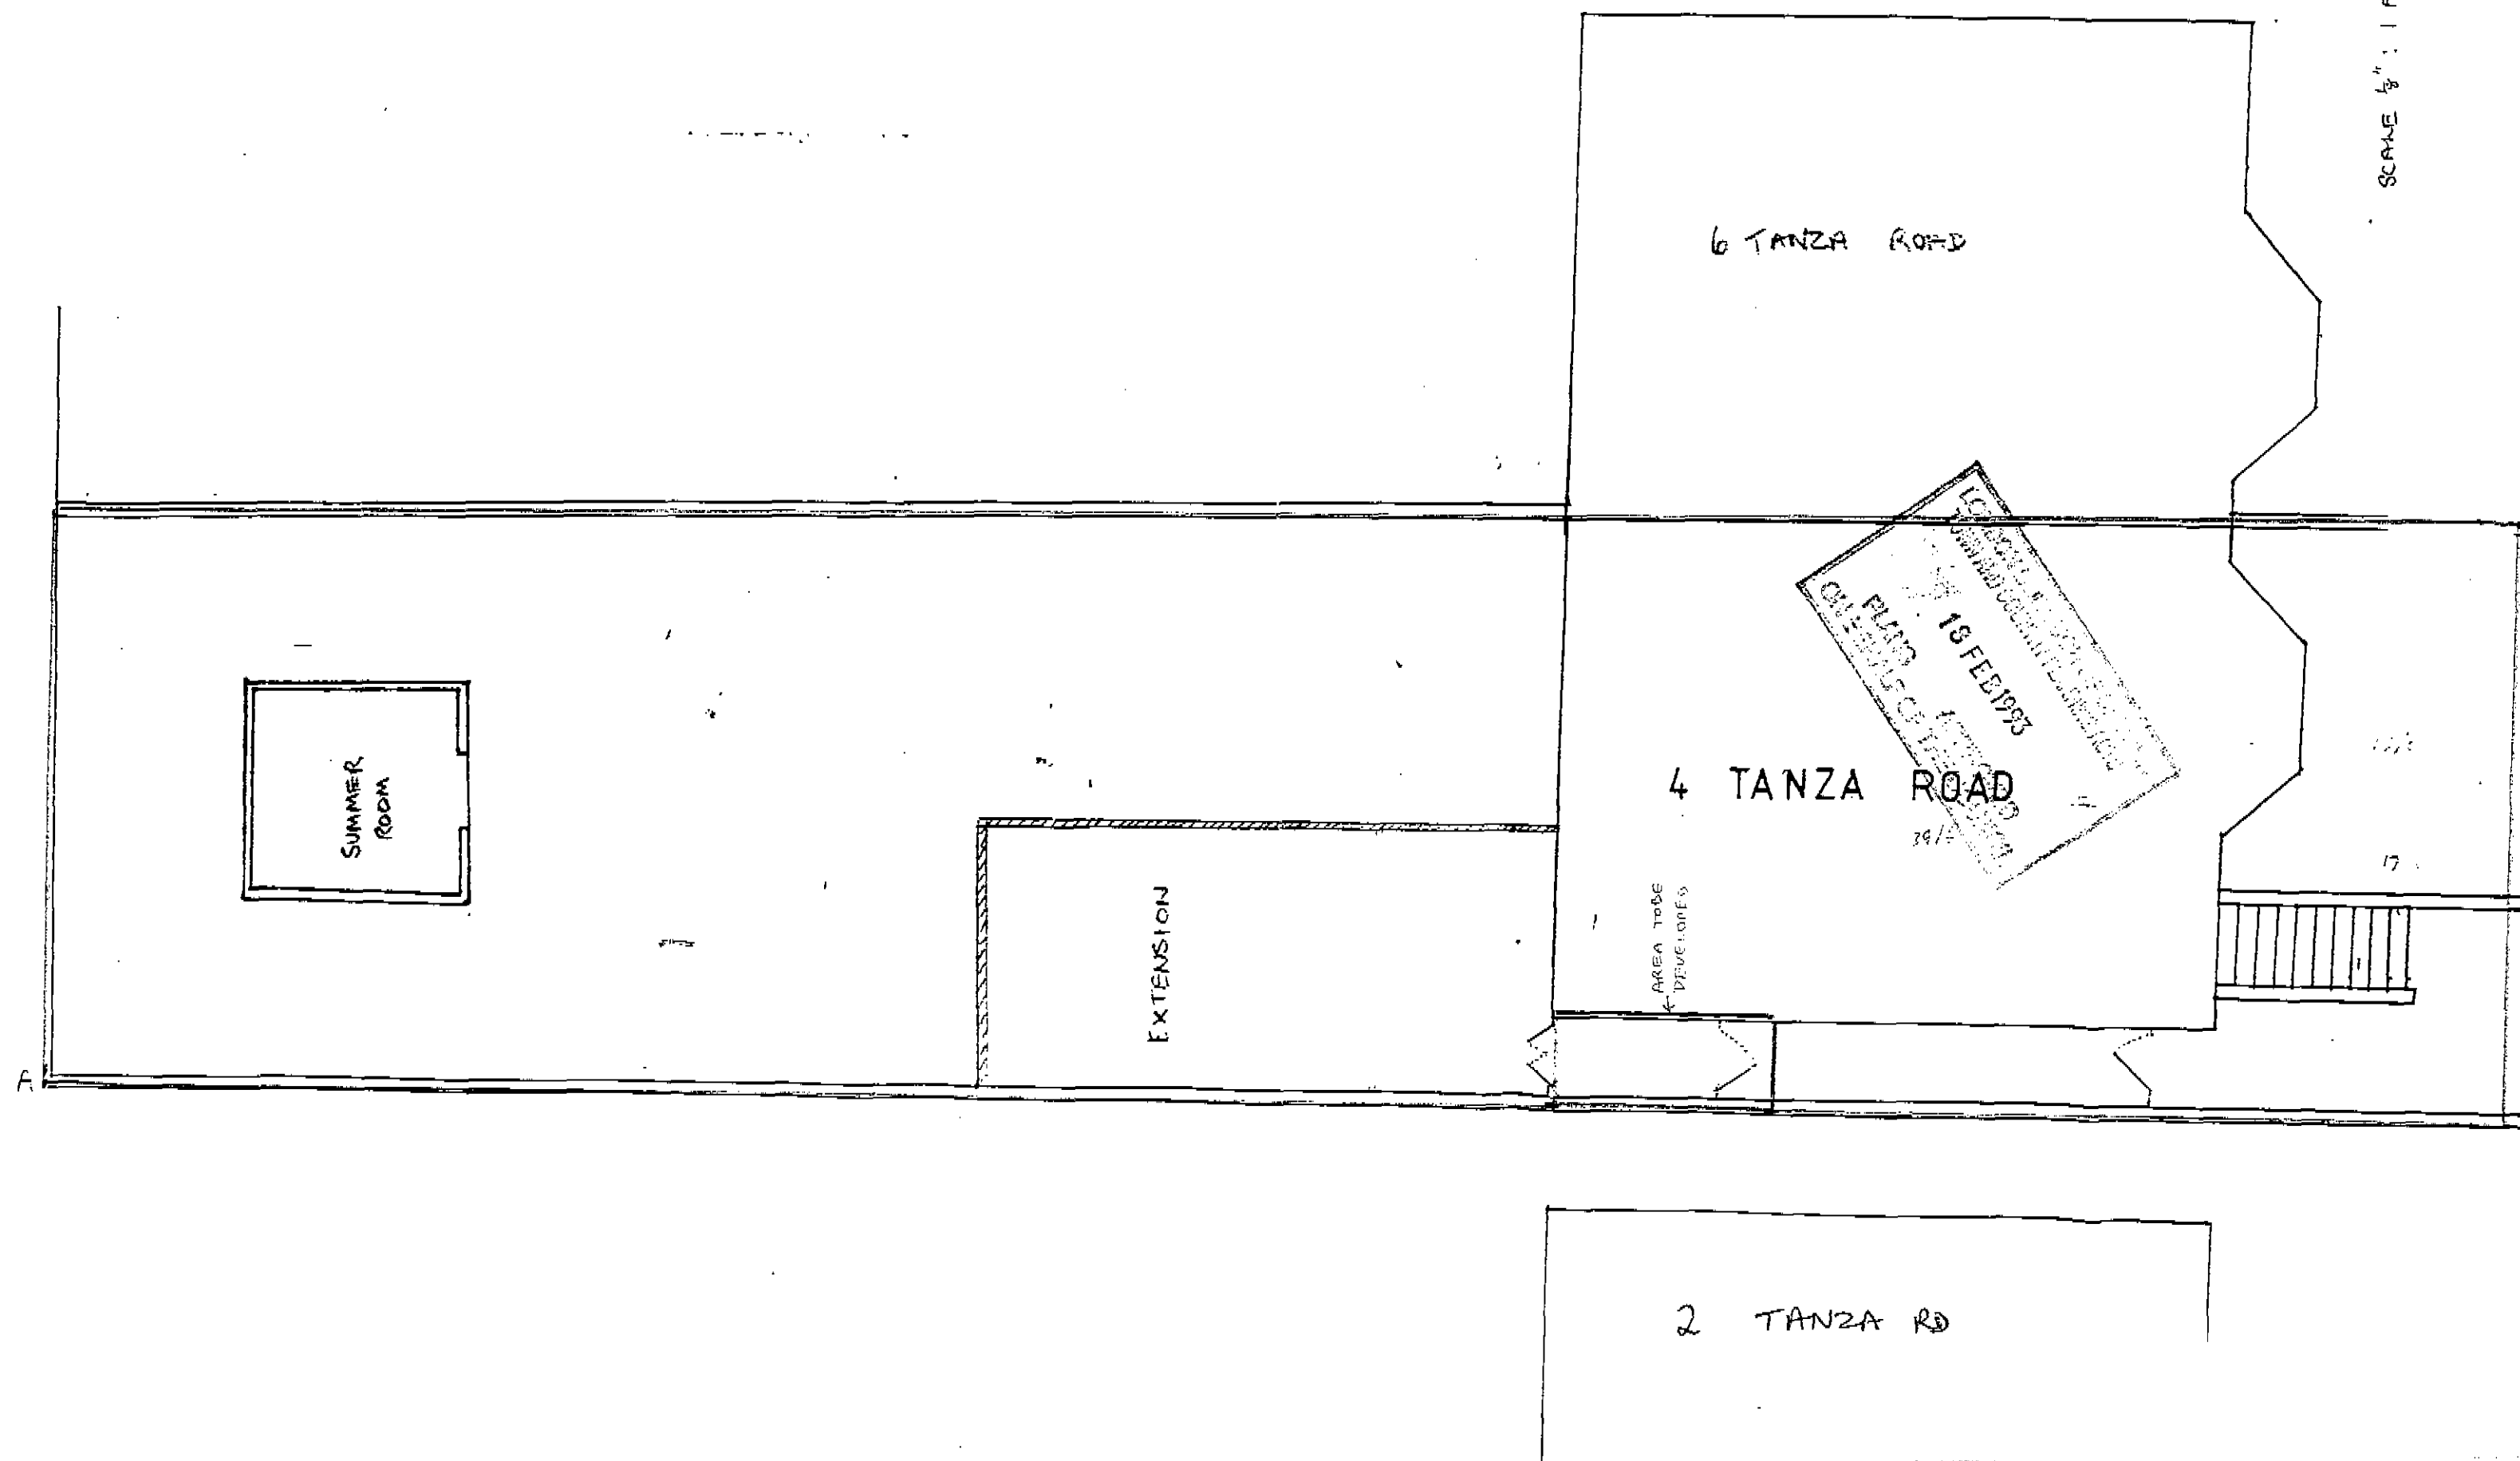

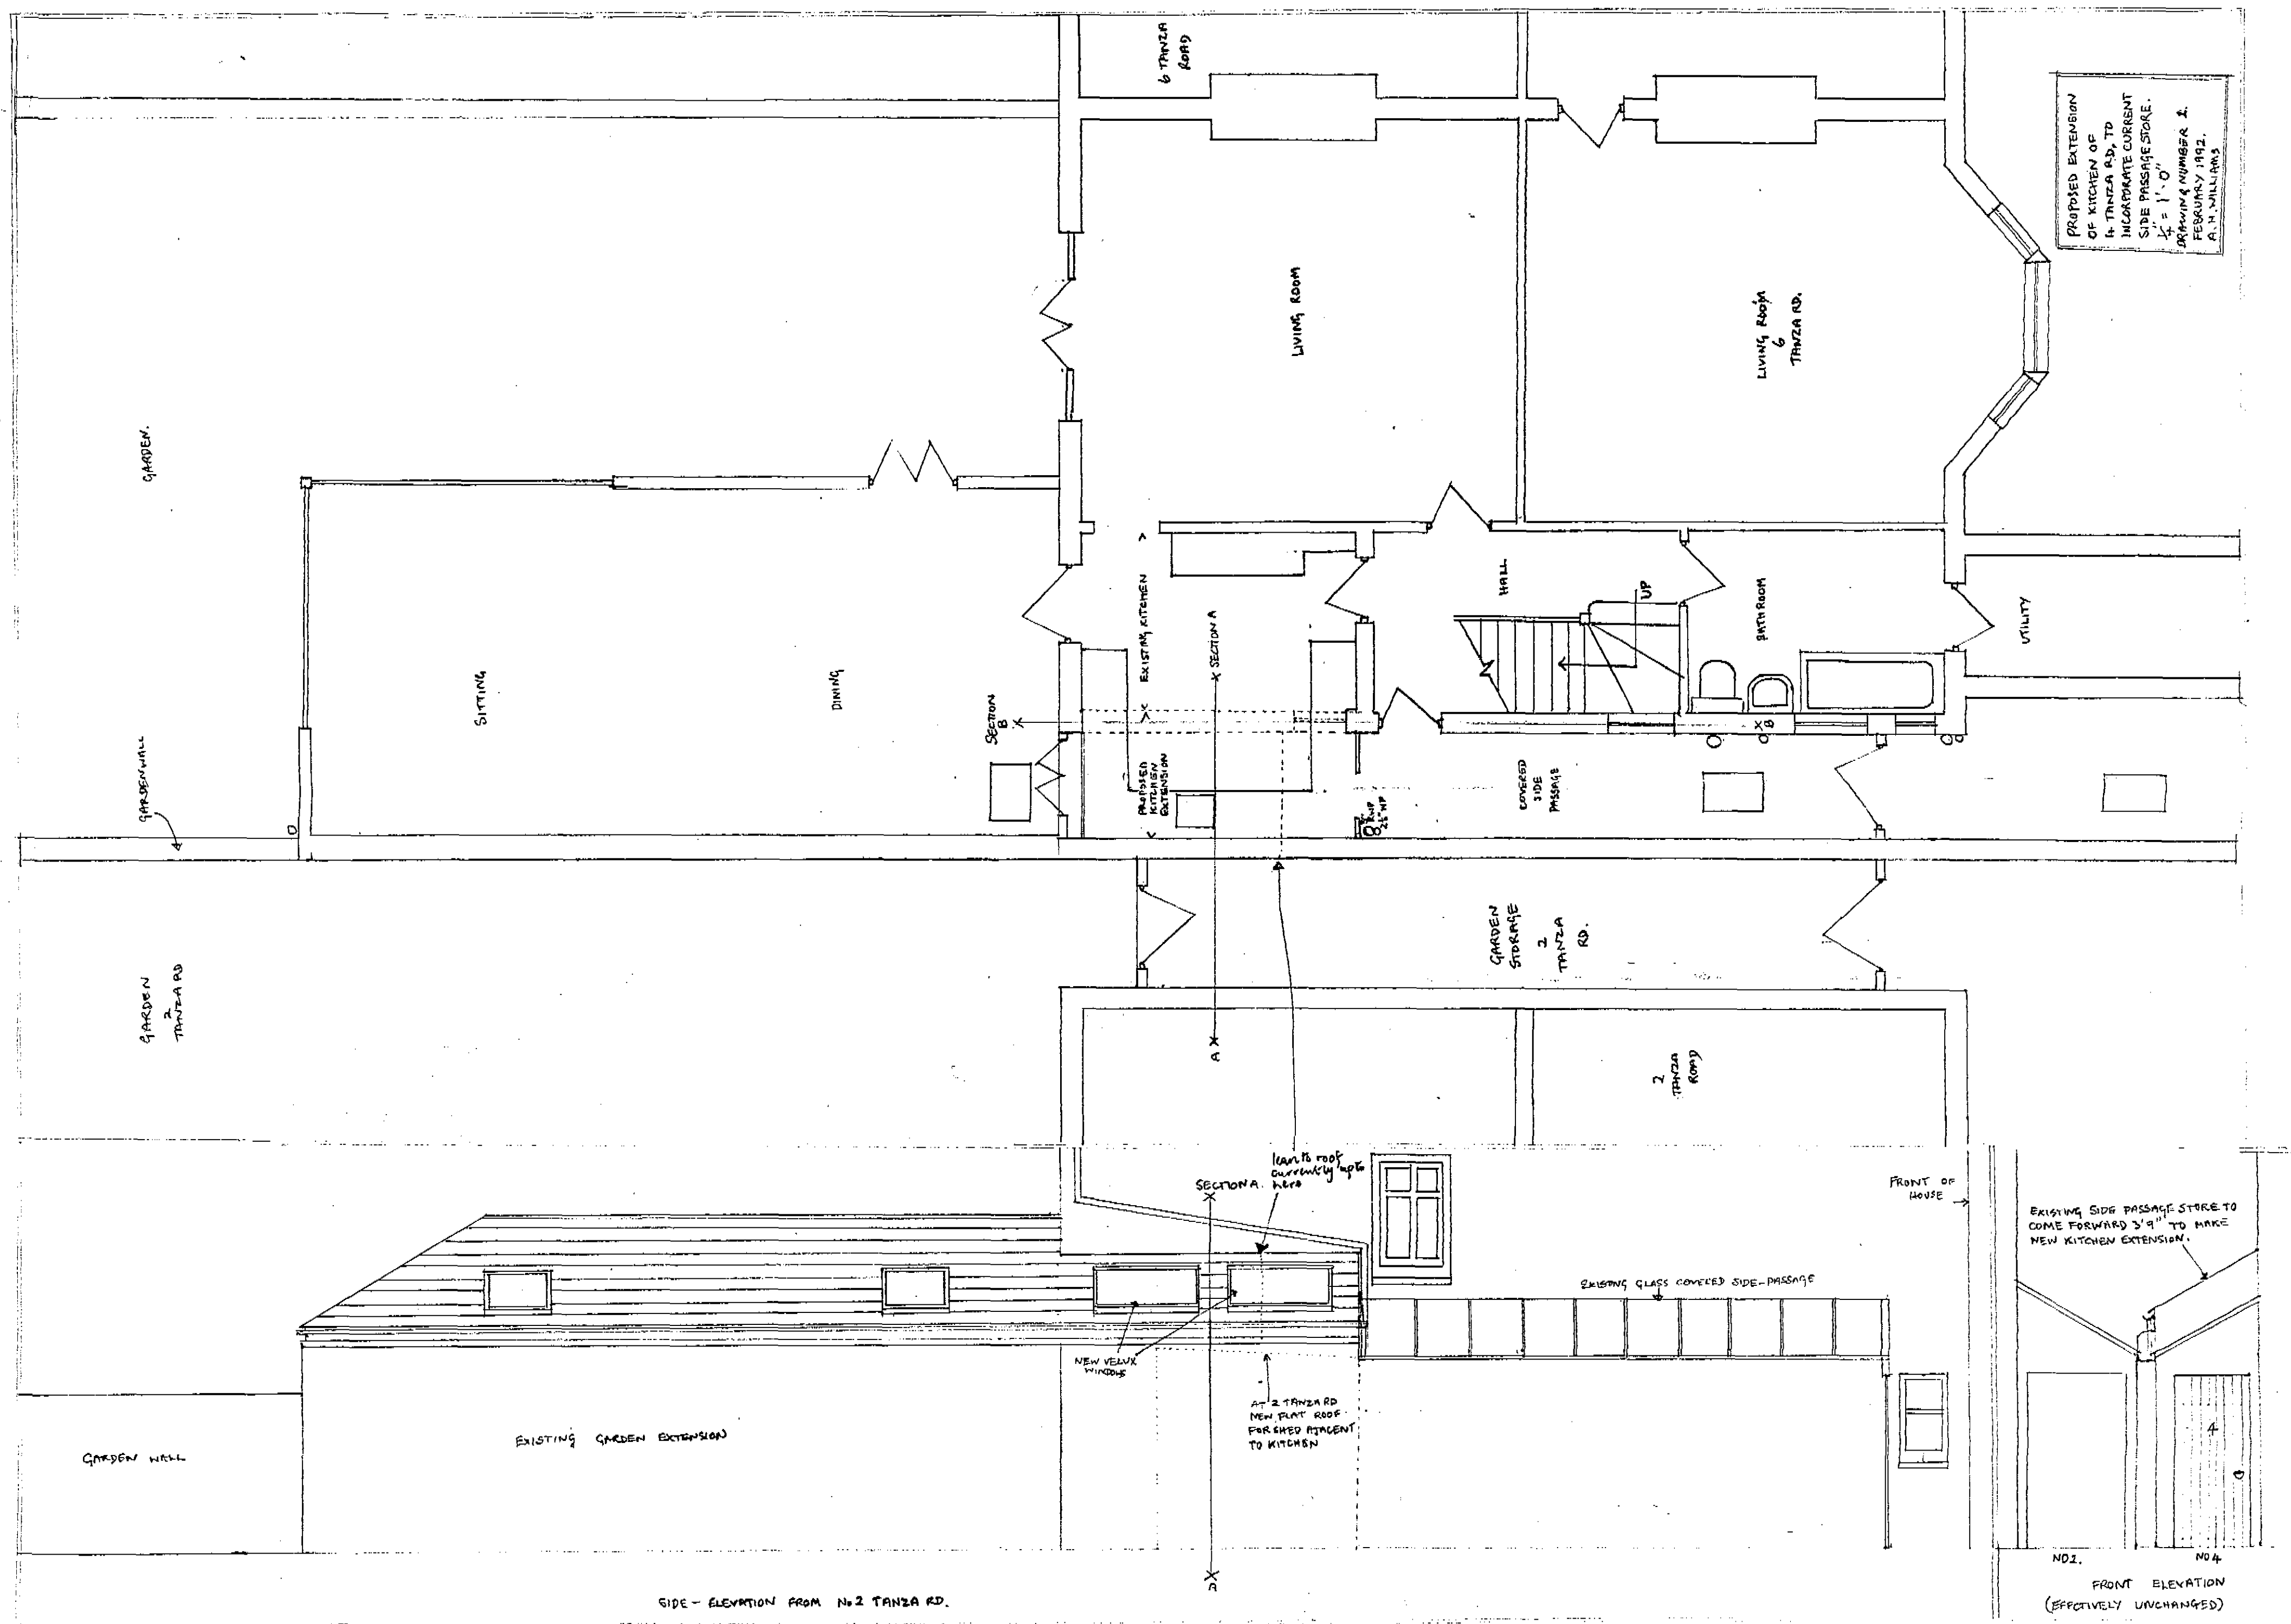

SIDE - ELEVATION FROM No 2 TANZA RD.

NO 2. NO 4.  
FRONT ELEVATION  
(EFFECTIVELY UNCHANGED)