

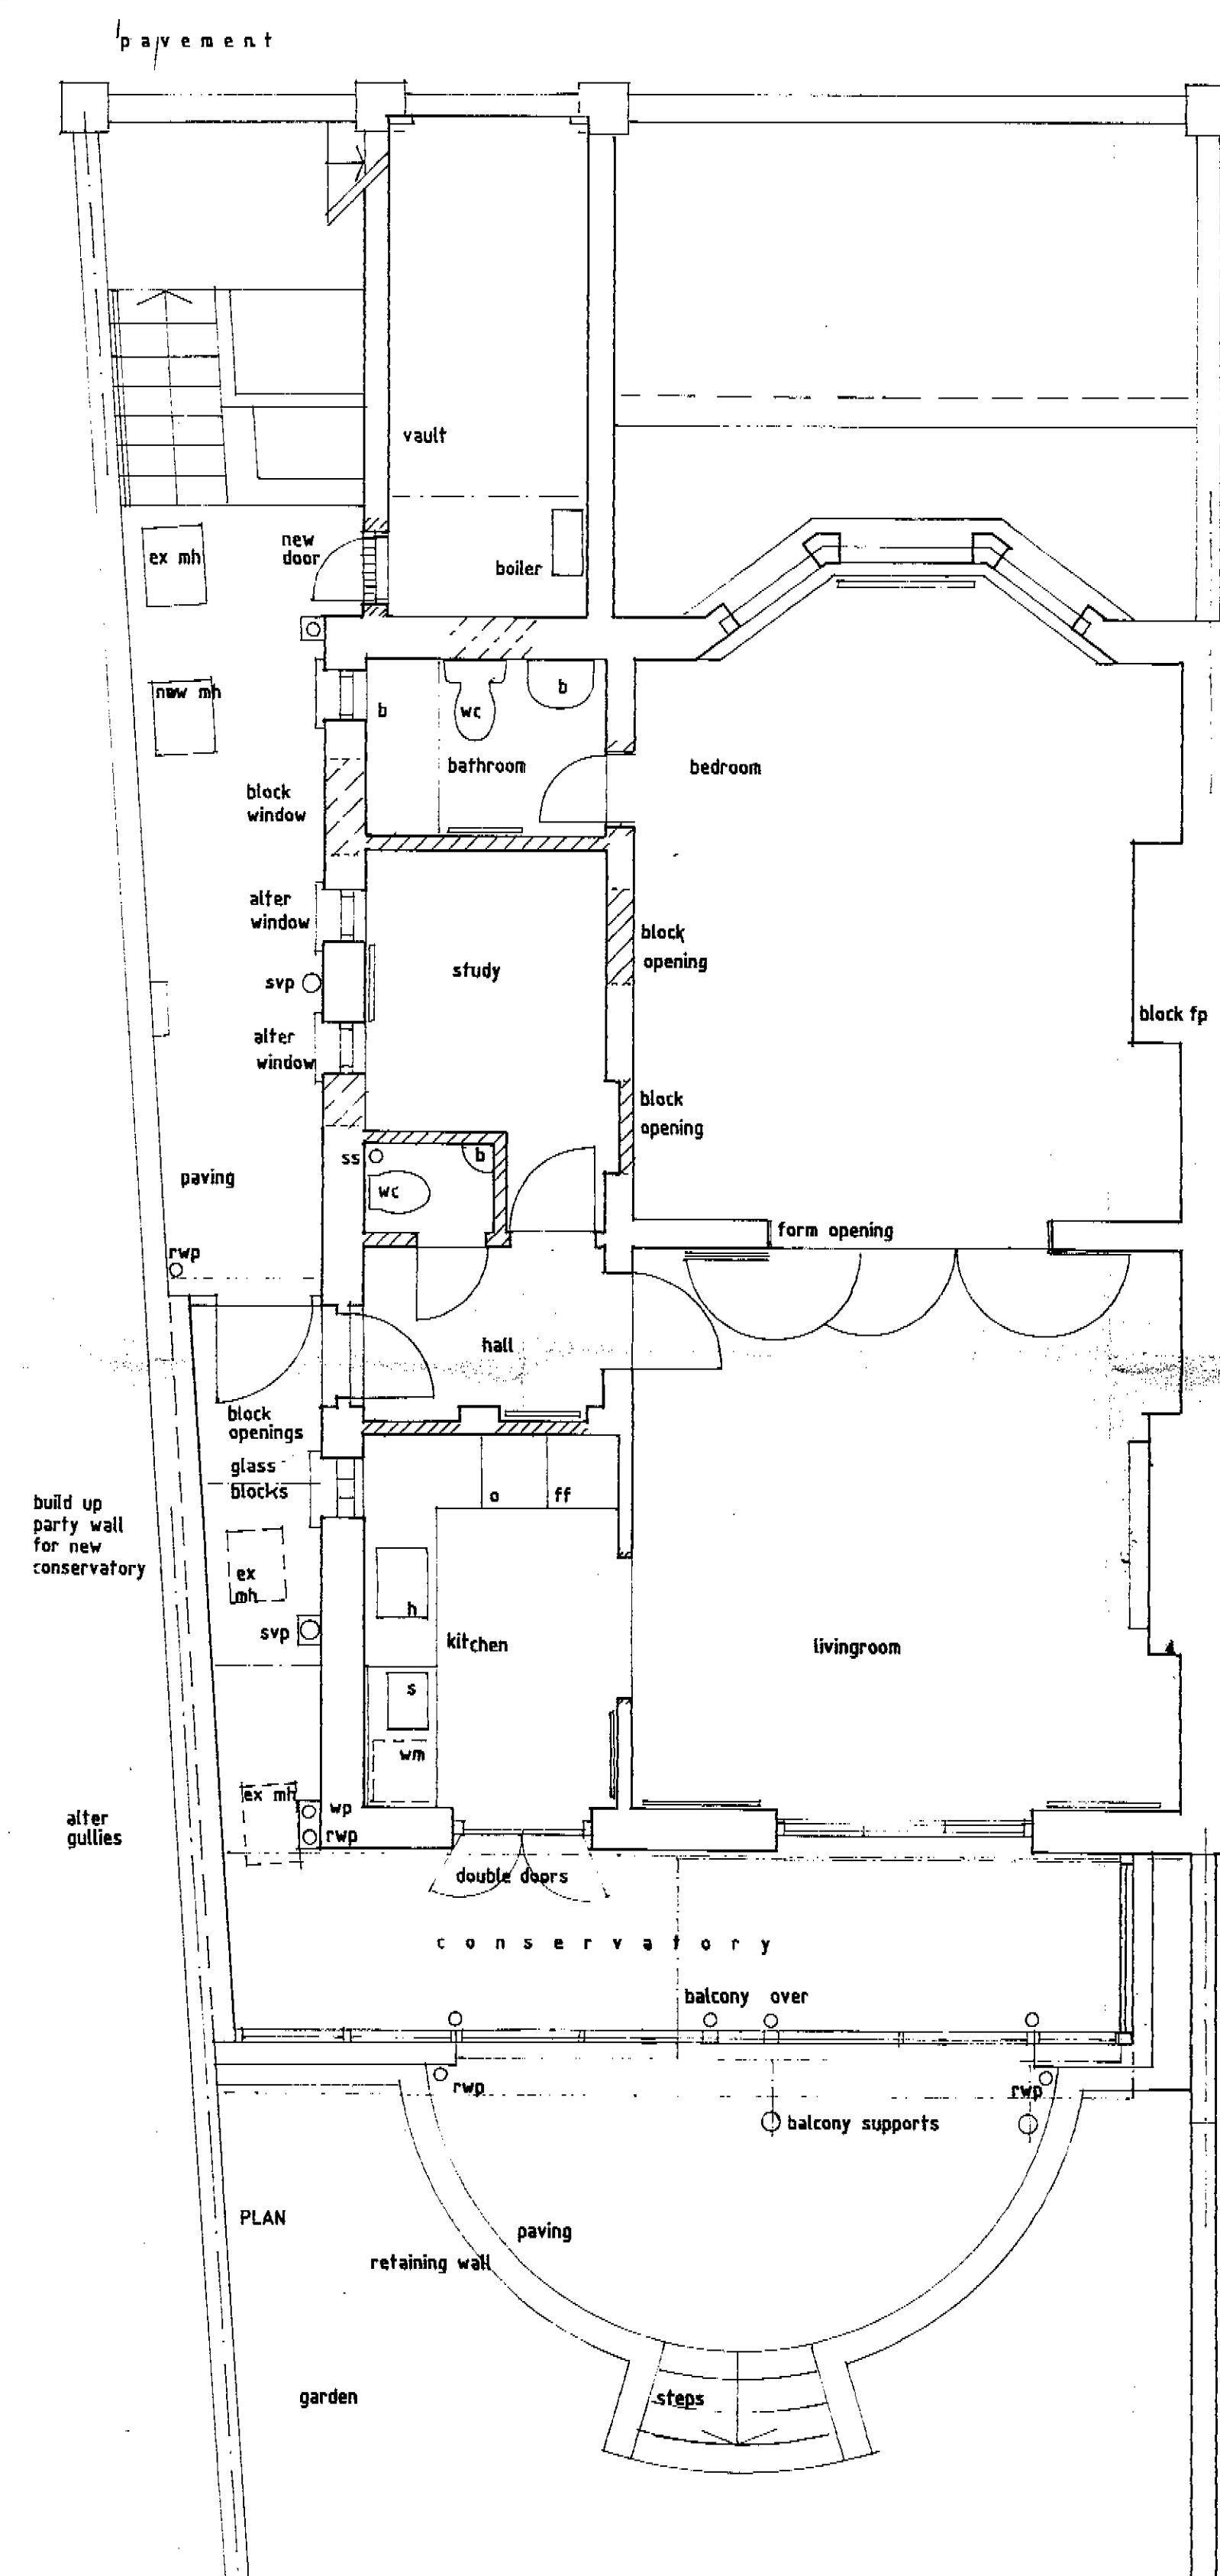


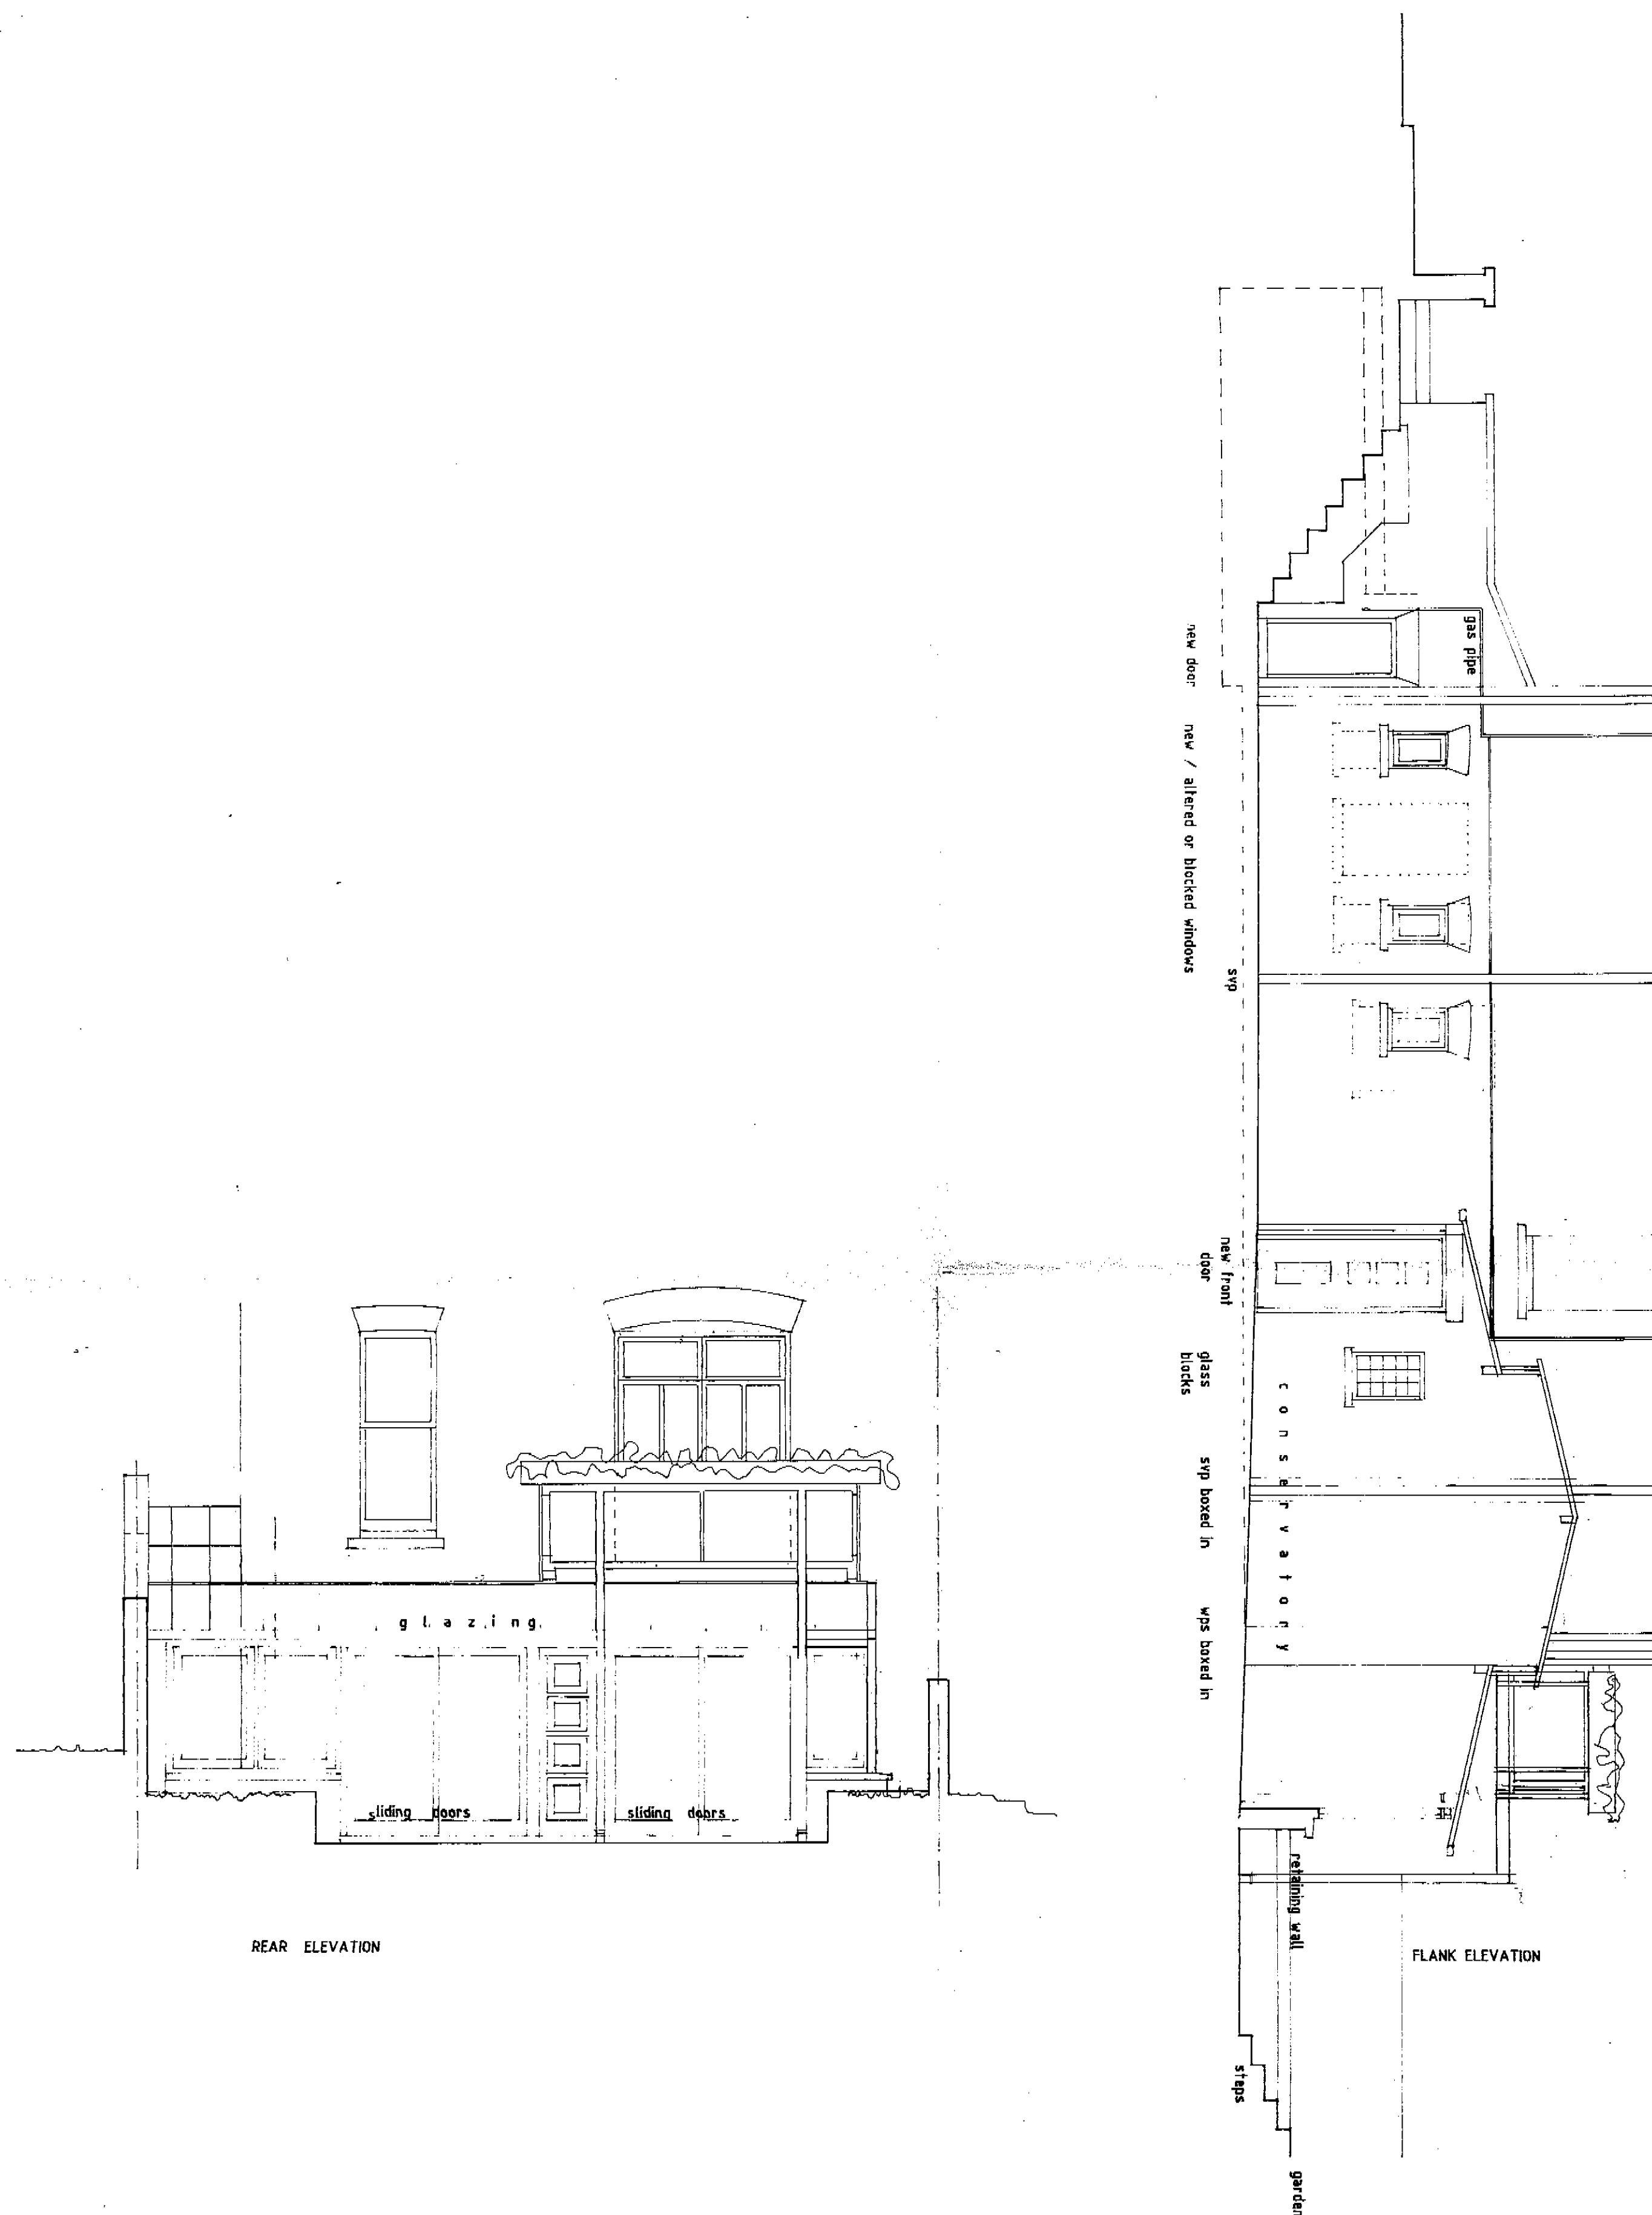

9500165R2

9560018R2

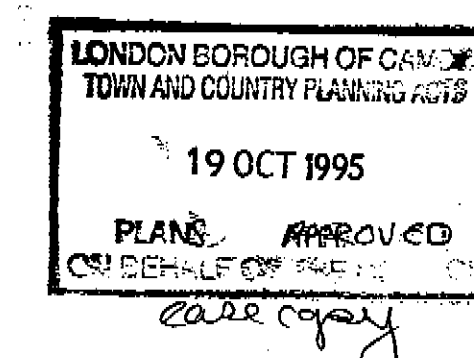

cut back
Rev B: 31.7.95 ; balcony cut back/ conservatory
Rev A: 14.3.95 ; balcony added

GROUND FLOOR FLAT

18 TANZA ROAD LONDON NW3

PLAN & ELEVATIONS OF PROPOSALS

SCALE DRAWN DATE

1: 50 2.95

2616 / 03 B

MS V NORBURN

ARP ANTHONY RICHARDSON AND PARTNERS
ARCHITECTS AND QUANTITY SURVEYORS
31 OVAL ROAD LONDON NW1 7EA 071-4850991