
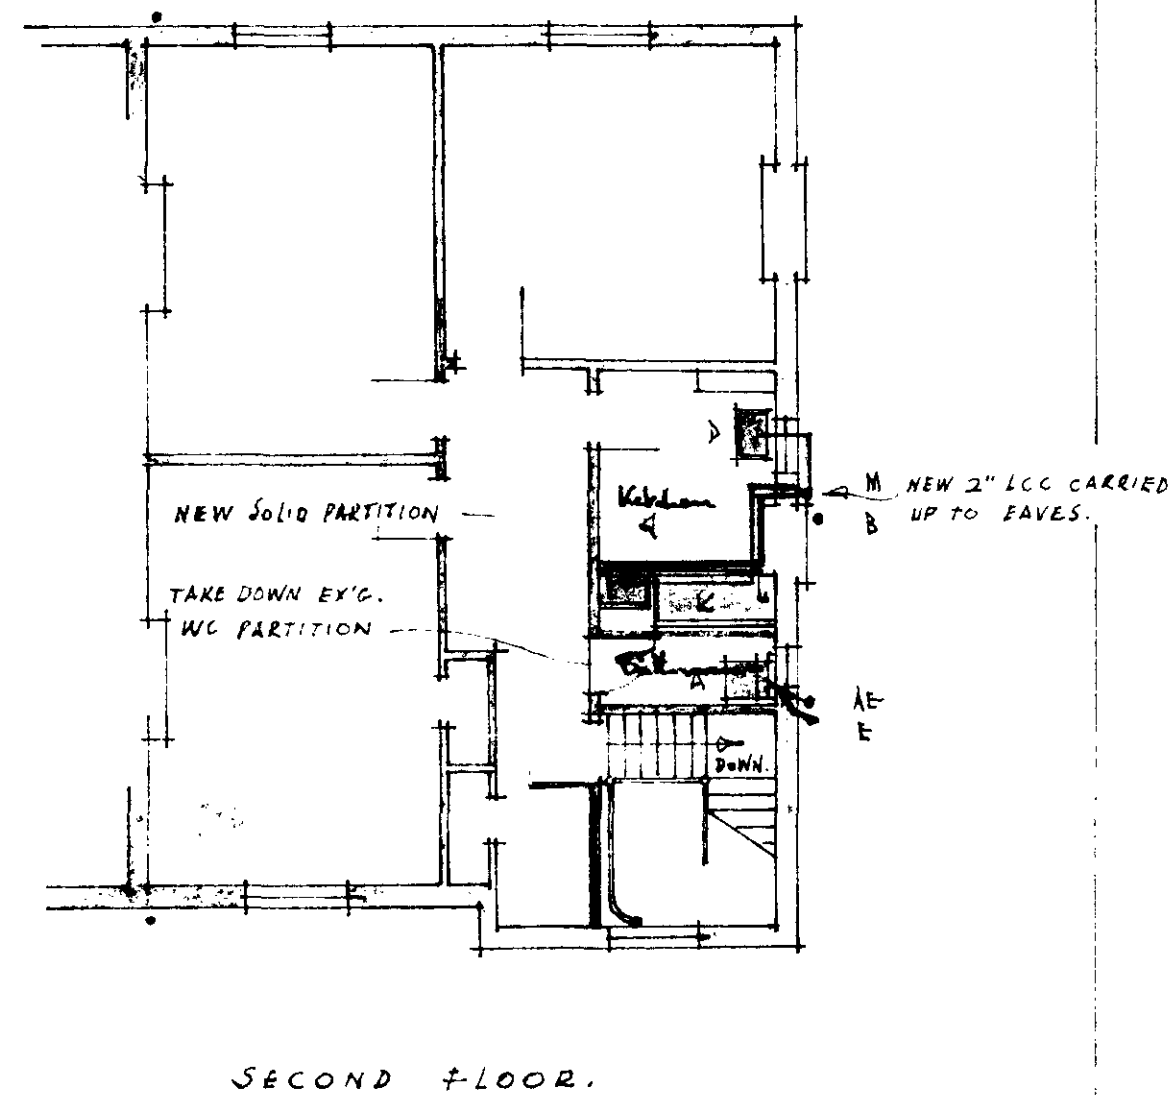
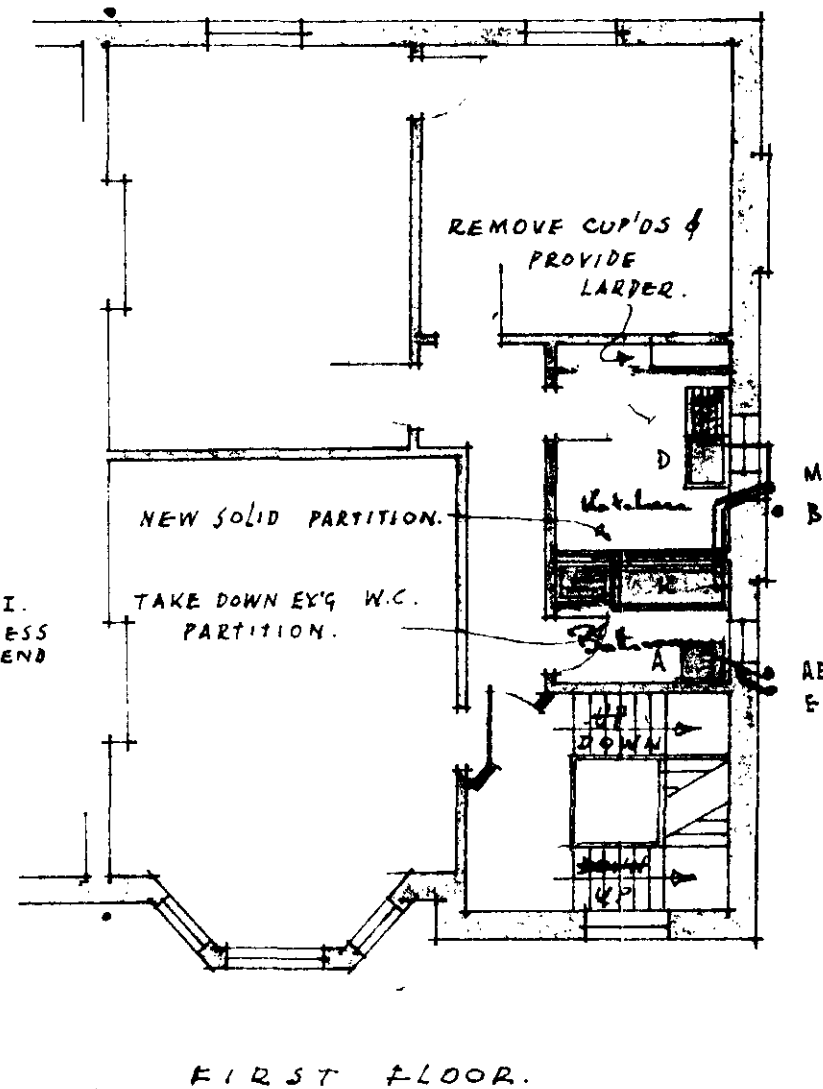


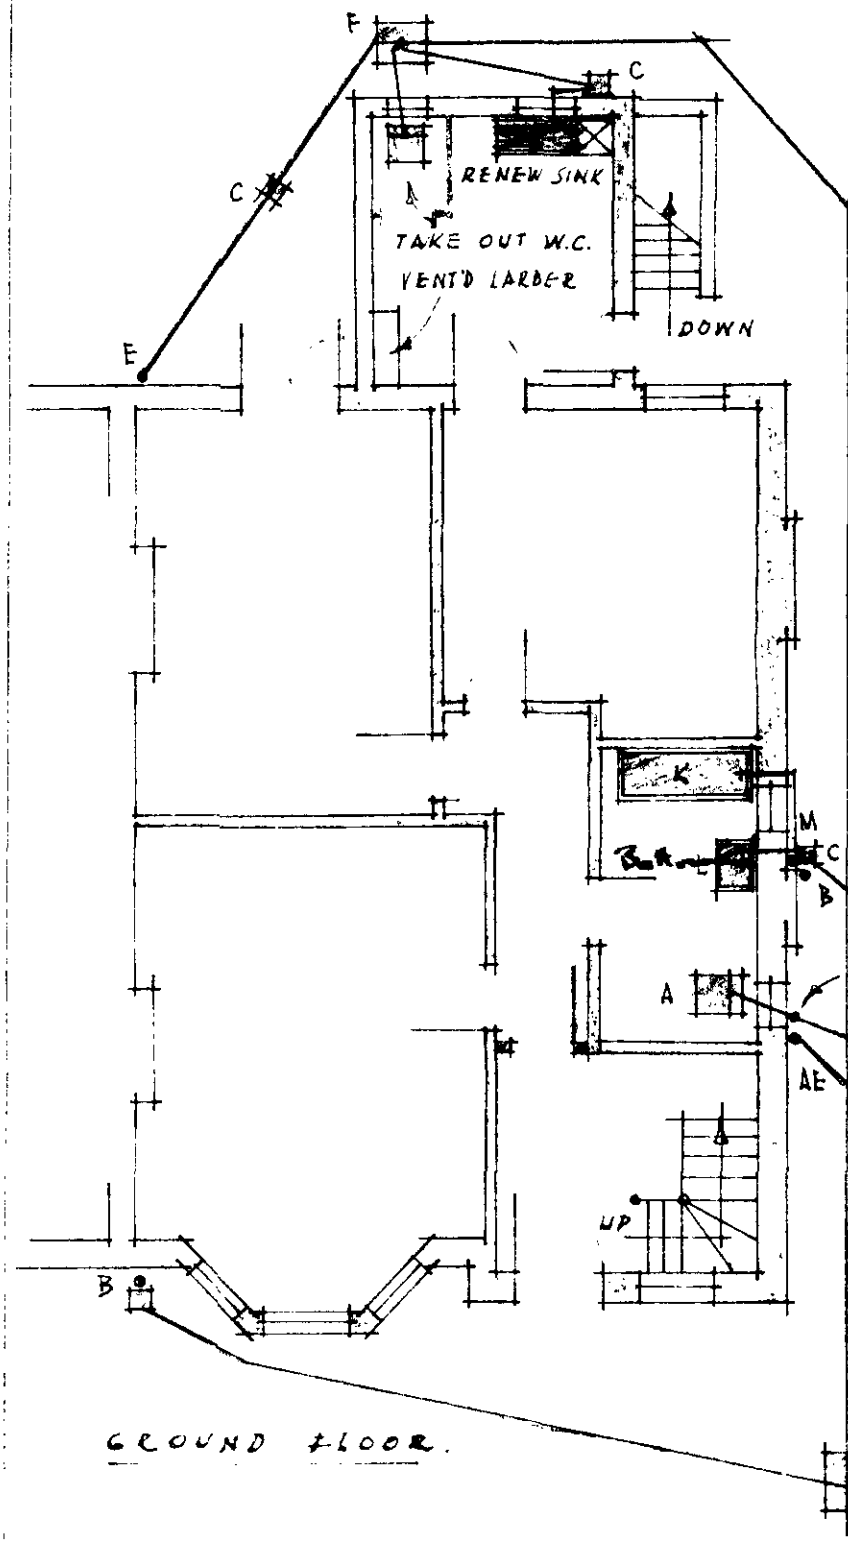




NEW LOBBY PARTITIONS TO BE
OF 8" PLASTER BOARD ON
1 1/2" STUDS. DOORS 1 1/2" MIN.
AND SELF-CLOSING. ALL
GLAZED PANELS FIXED AND
OF MIRRO GLASS.

63. PARLIAMENT HILL, N.W. 3.

PROPOSED CONVERSION
INTO 3 SELF-CONTAINED
FLATS.

PRESE TO
2 MA
NEW
TAKEN
EXISTING.

SCALE:
8 1/4" = 1 IN.

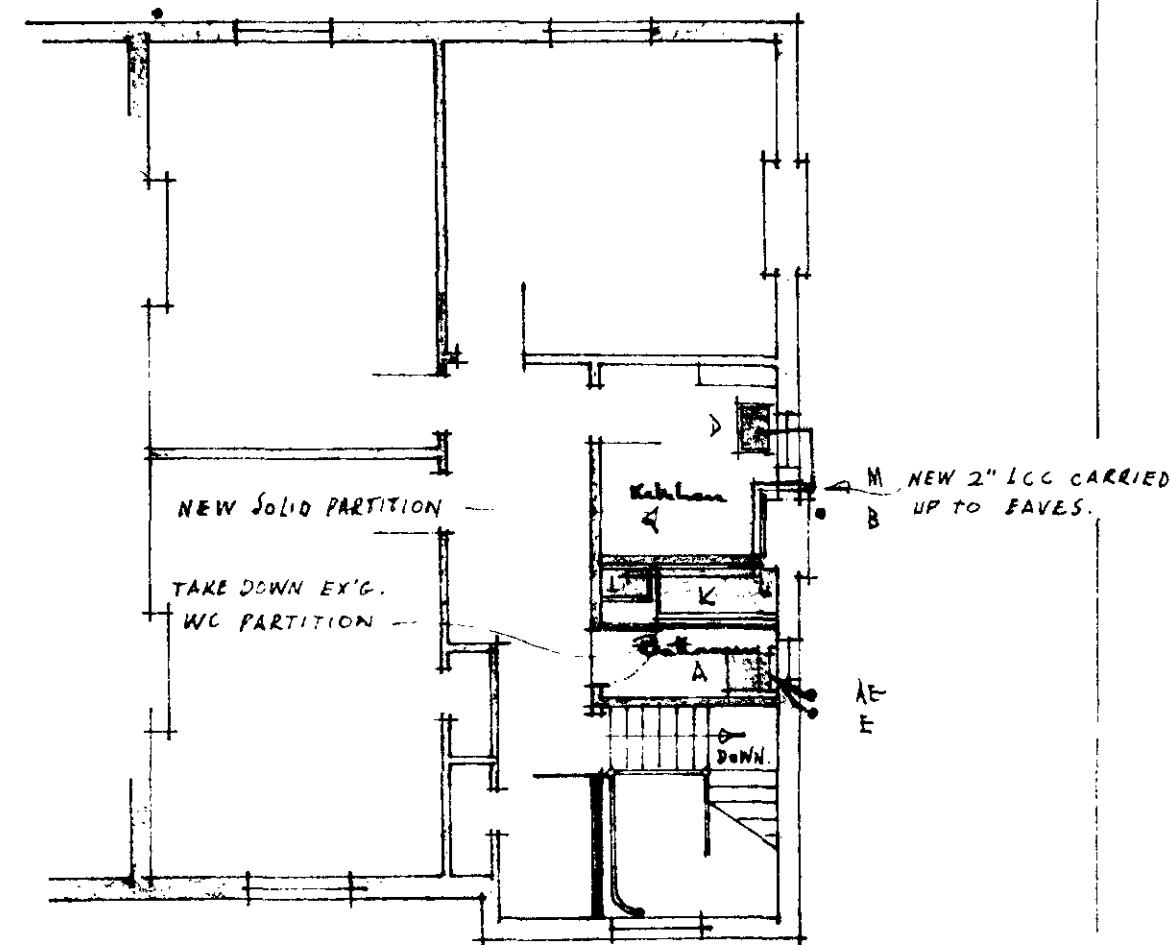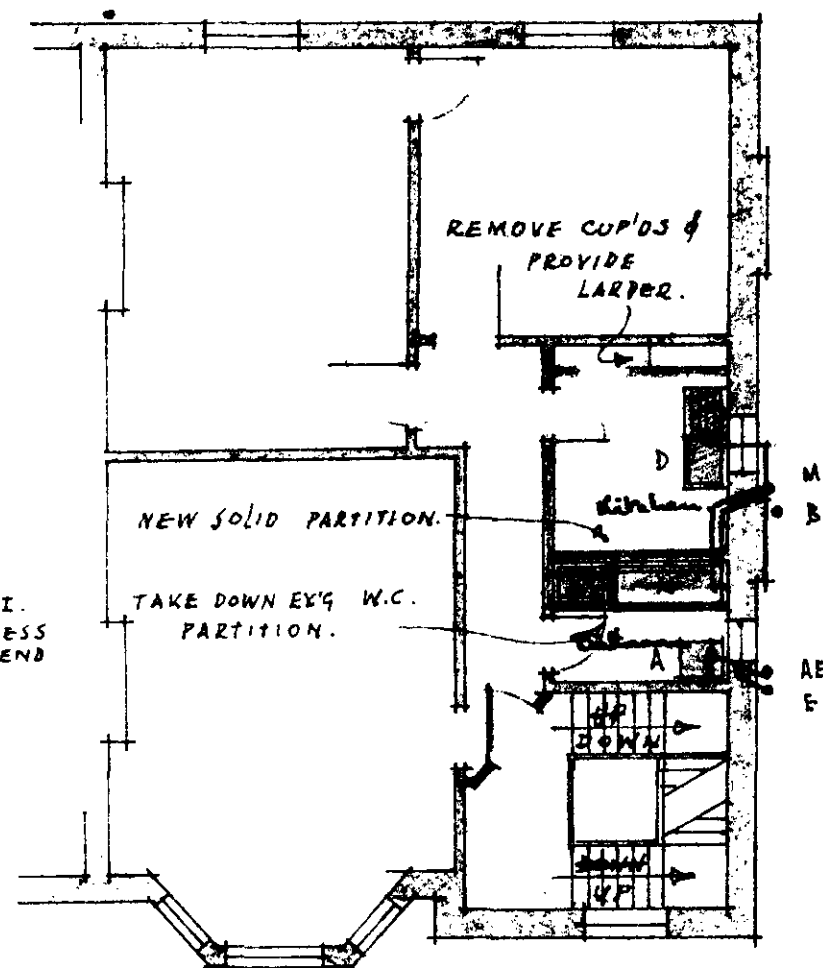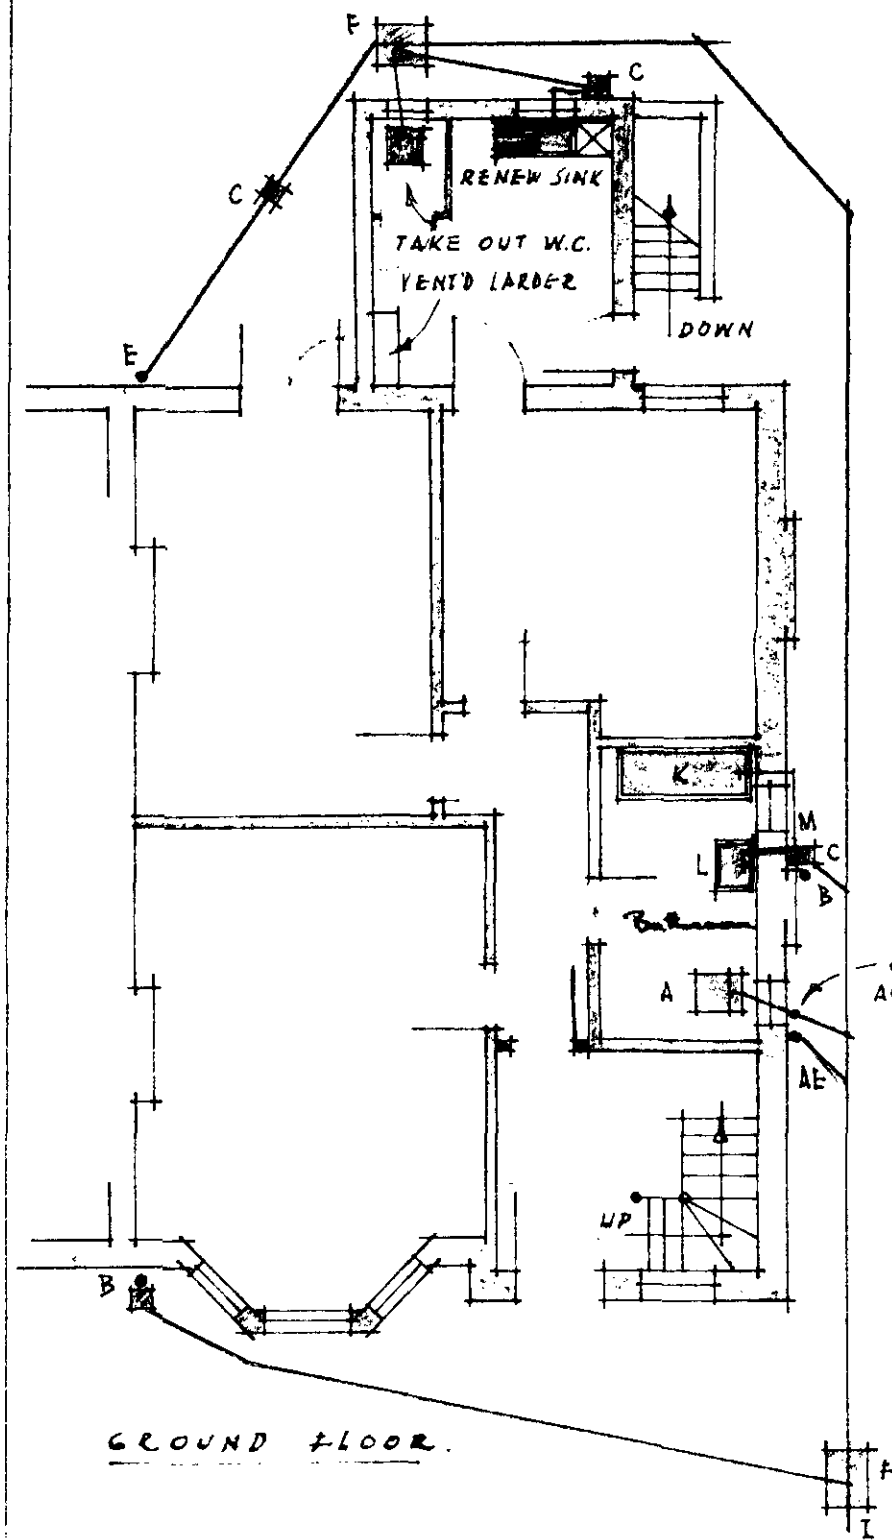

TP/PS/1
G
11 APR 1957
RN 852



NEW LOBBY PARTITIONS TO BE
OF 1/2" PLASTER BOARD ON
1 1/2" STUDS. DOORS 1 1/2" MIN.
AND SELF-CLOSING. ALL
GLAZED PANELS FIXED AND
OF MIRRO GLASS.

63. PARLIAMENT HILL. N.W. 3.

PROPOSED CONVERSION
INTO 3 SELF-CONTAINED
FLATS.

NEW WORK.
TAKEN OUT.
EXISTING.

SCALE:
8 ft : 1 in.