


CONTRACTORS MUST VERIFY ALL DIMENSIONS OF THE JOB BEFORE COMMENCING ANY WORK OR MAKING ANY SHOP DRAWINGS.

REVISIONS

L.C.C.
ARCHITECTS DEPT
8 APR 1939 - 054483

PRESENTED TO
8 MAY 1939 (A.M.)
TOWN PLANNING AND BUILDING
REGULATION COMMITTEE.

REQD No. 54071

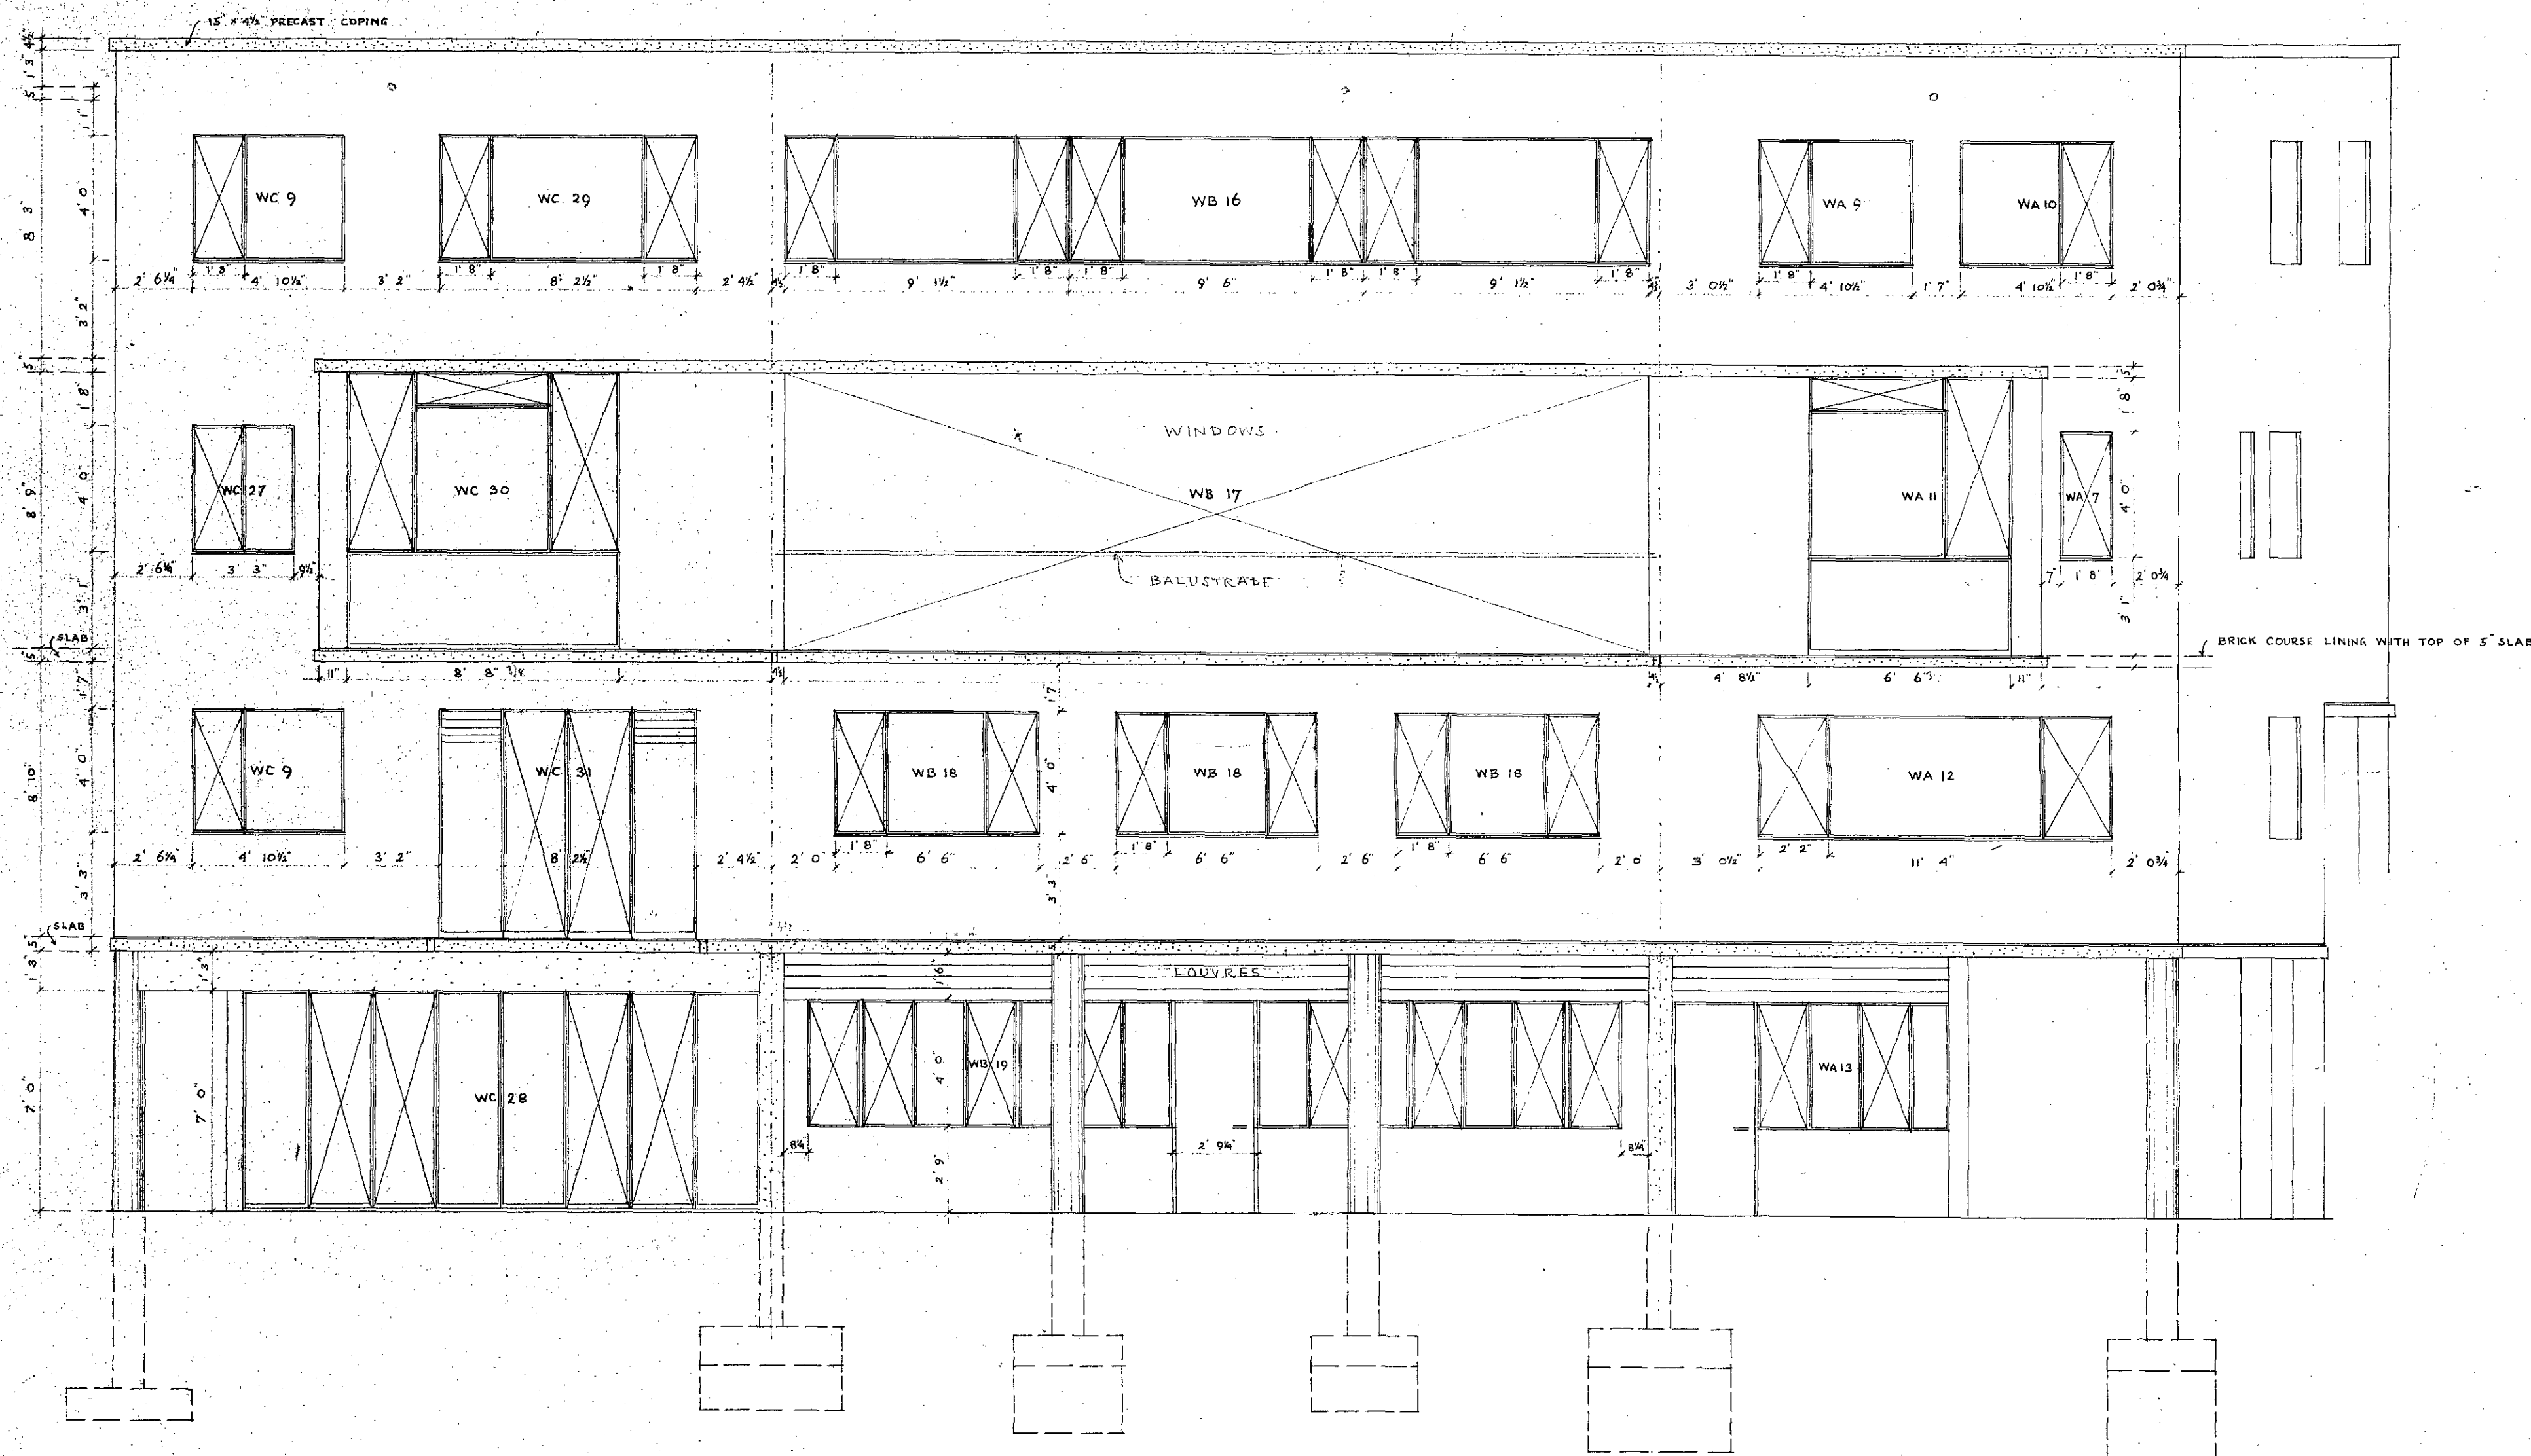

No. WR 419

CLIENT CONTEMPORARY CONSTRUCTION LTD.
JOB 1-4 WILLOW ROAD, HAMPSTEAD.
DRAWING GARDEN ELEVATION
SCALE 1/4" = 1' 0"
DRAWN BY R.S.T.
CHECKED BY.
DATE 9.1.39.

ERNST GOLDFINGER, D.P.L.G.
GERARD FLOWER, A.R.I.B.A. ARCHITECTS.