

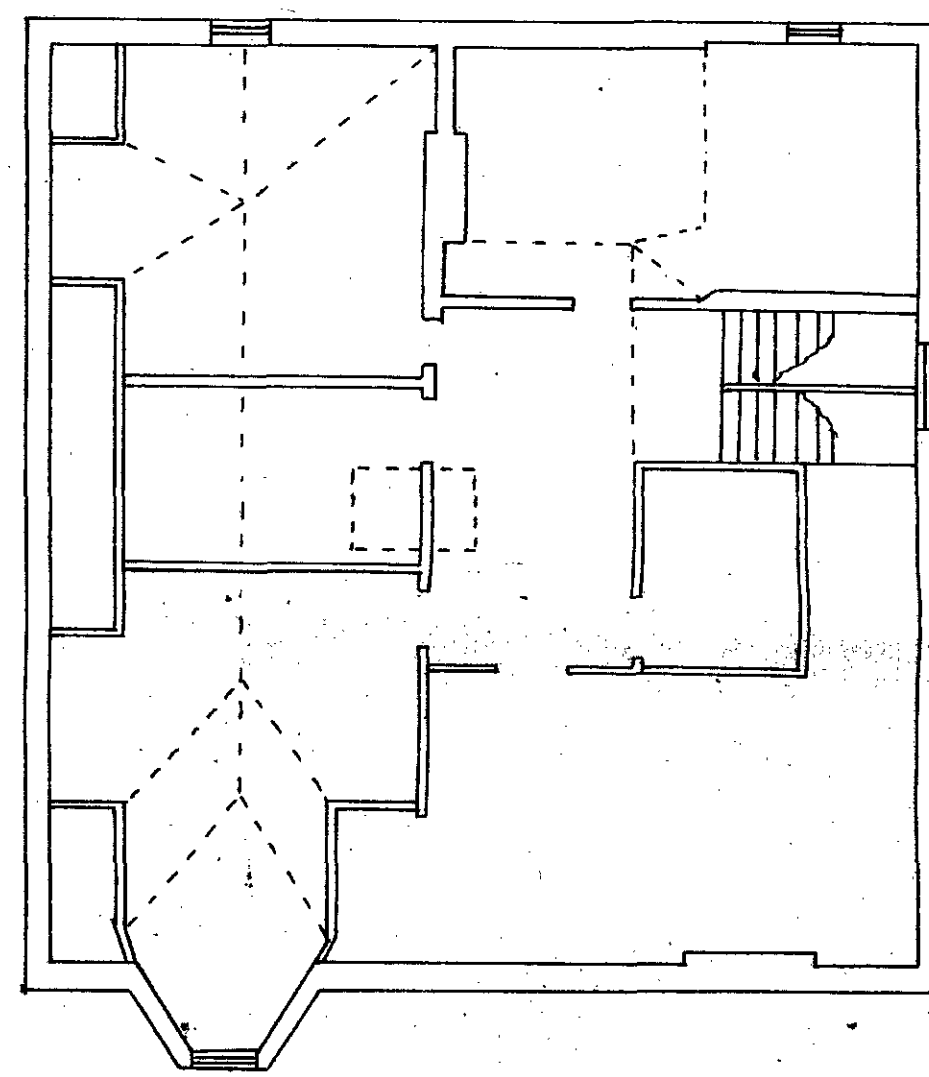
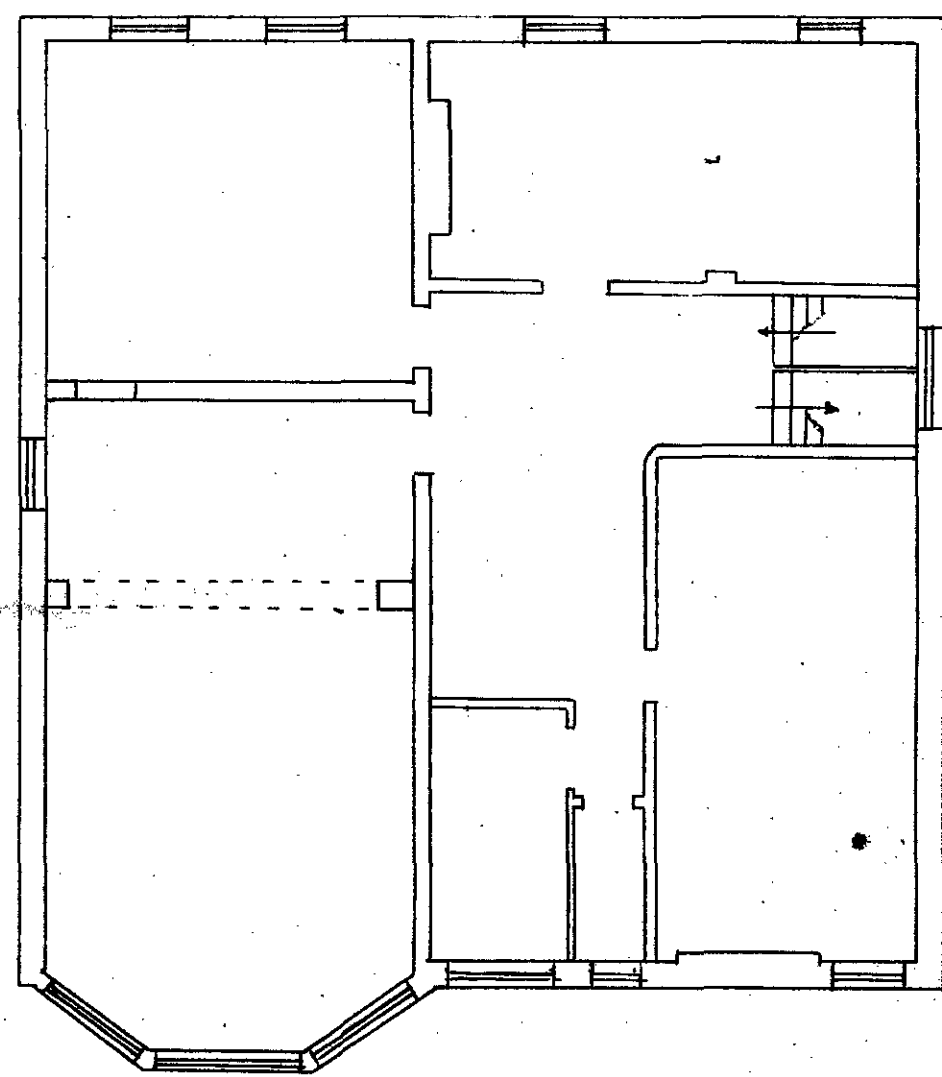


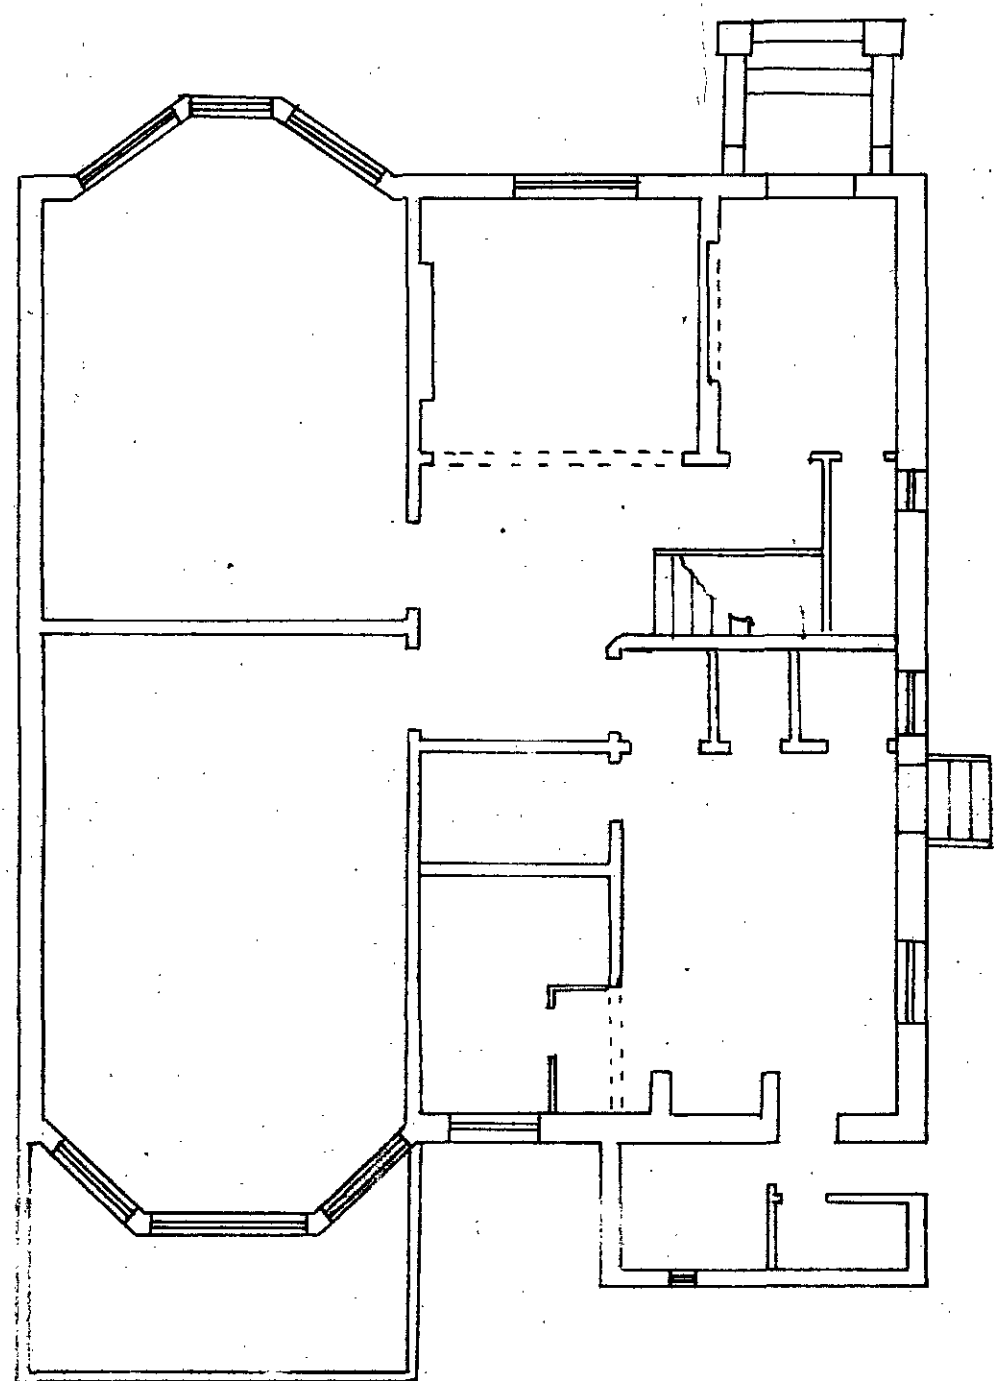


EXISTING FLOORS.

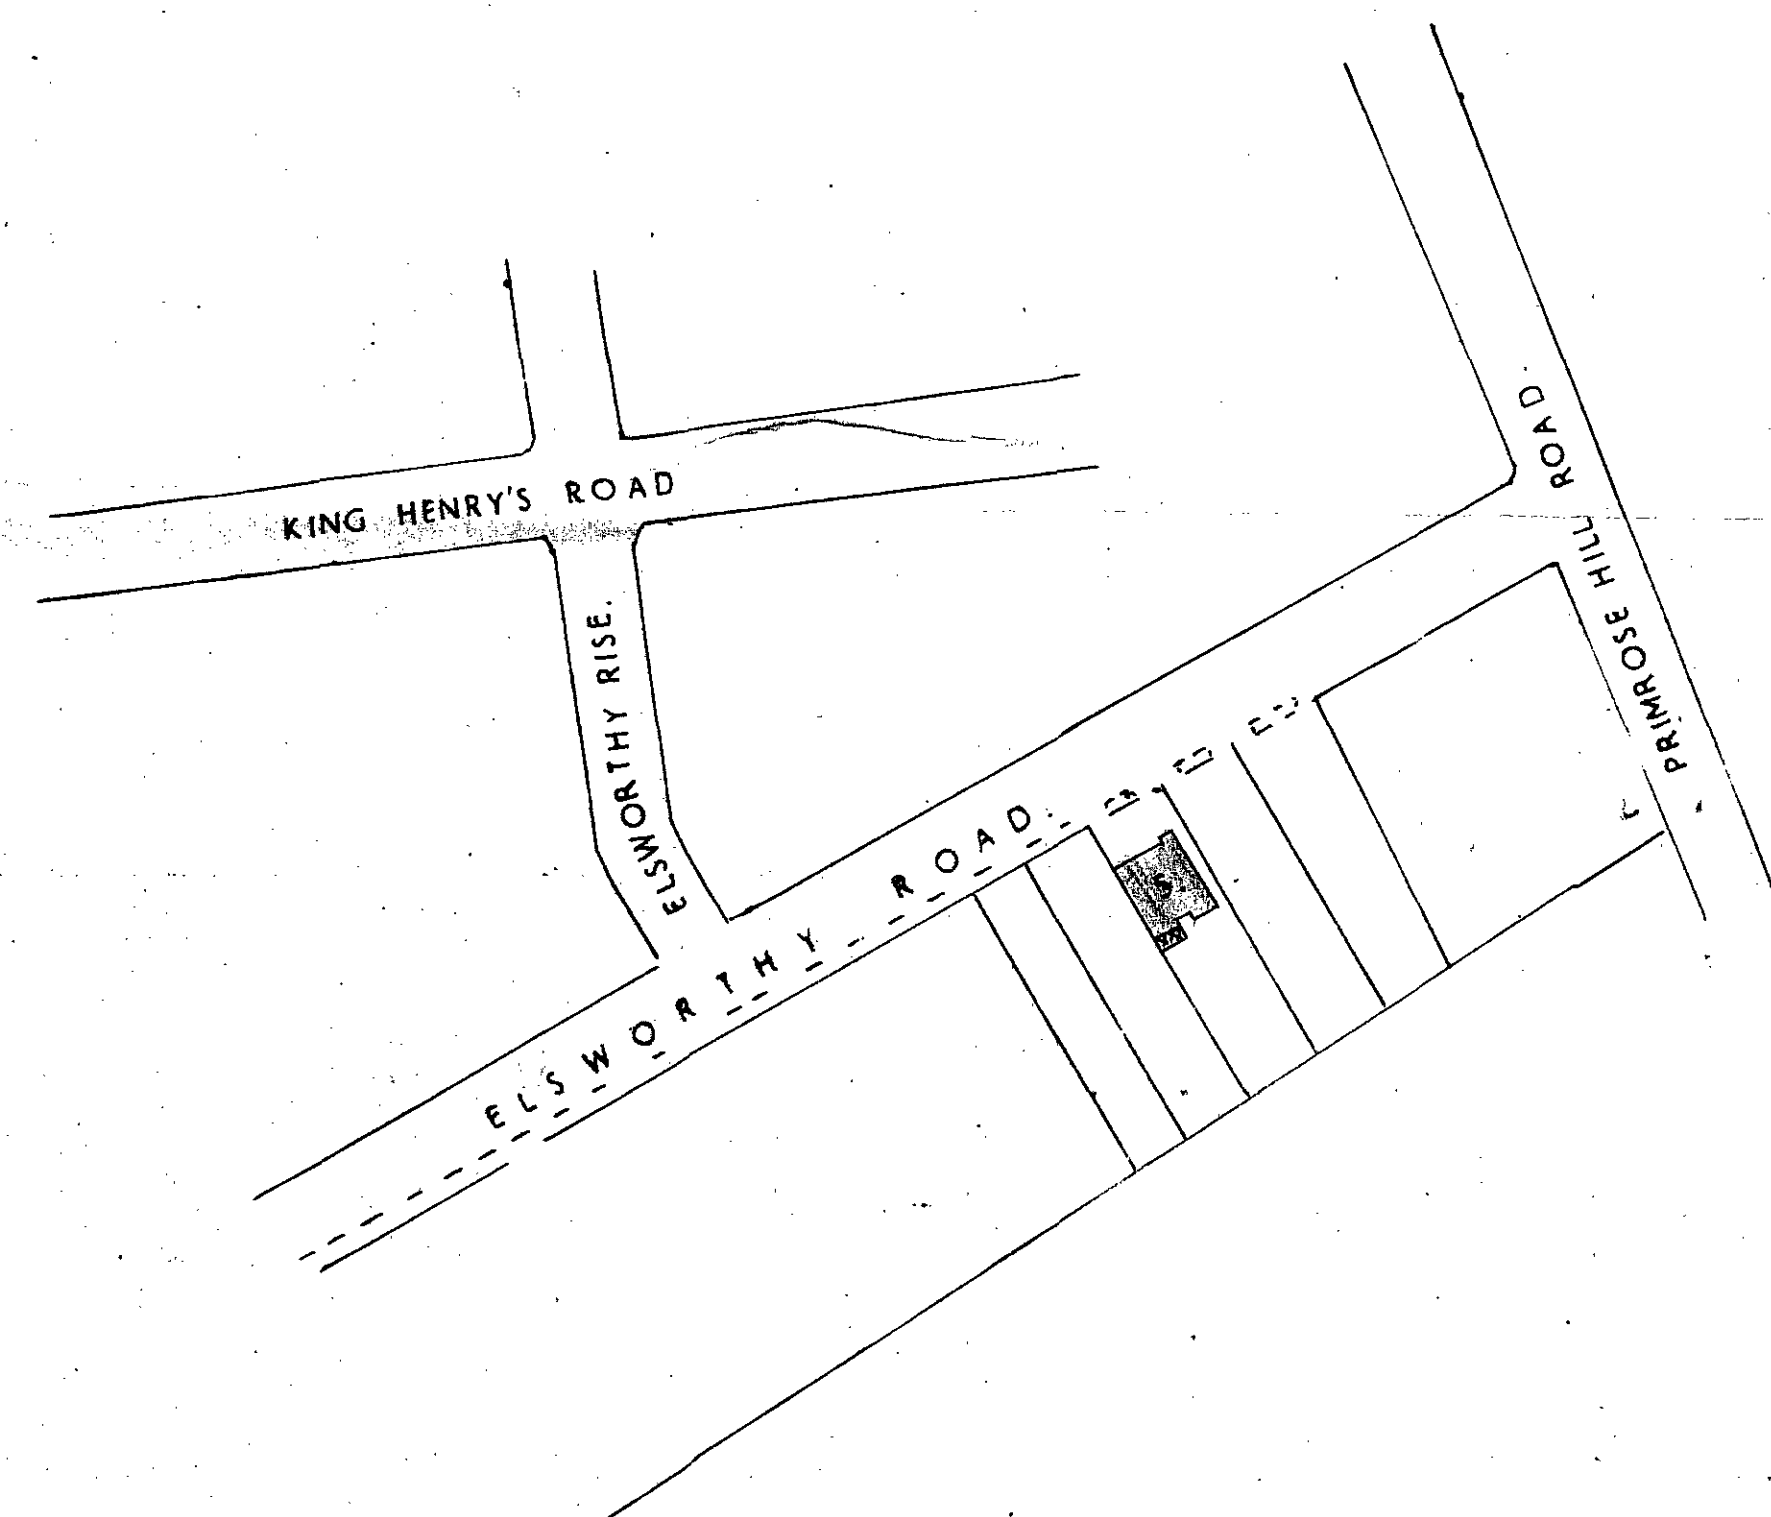


BLOCK PLAN


SCALE: 88 FEET TO ONE INCH.

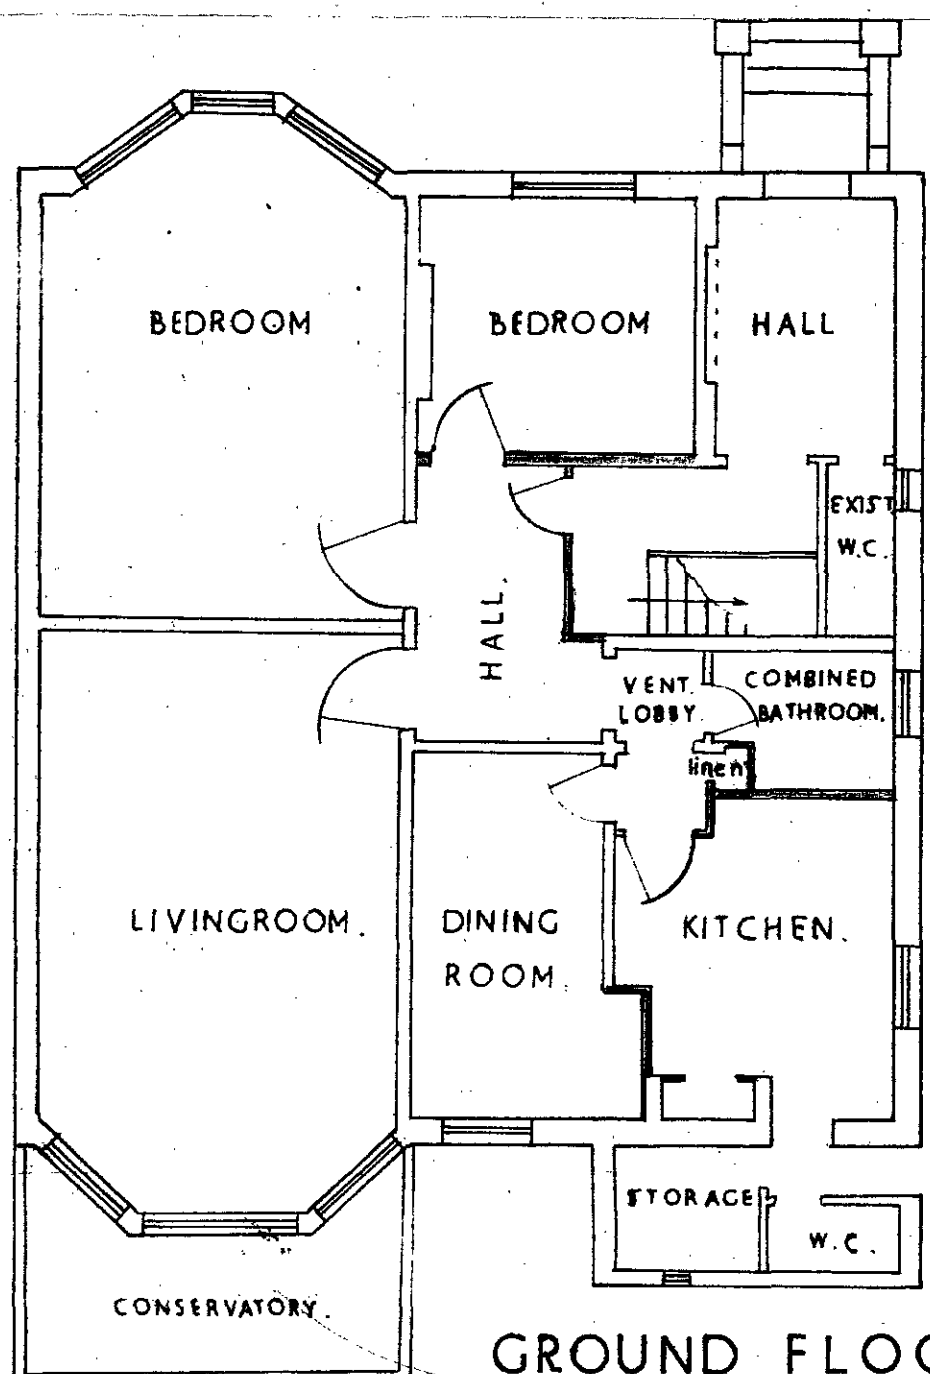

GROUND FLOOR.

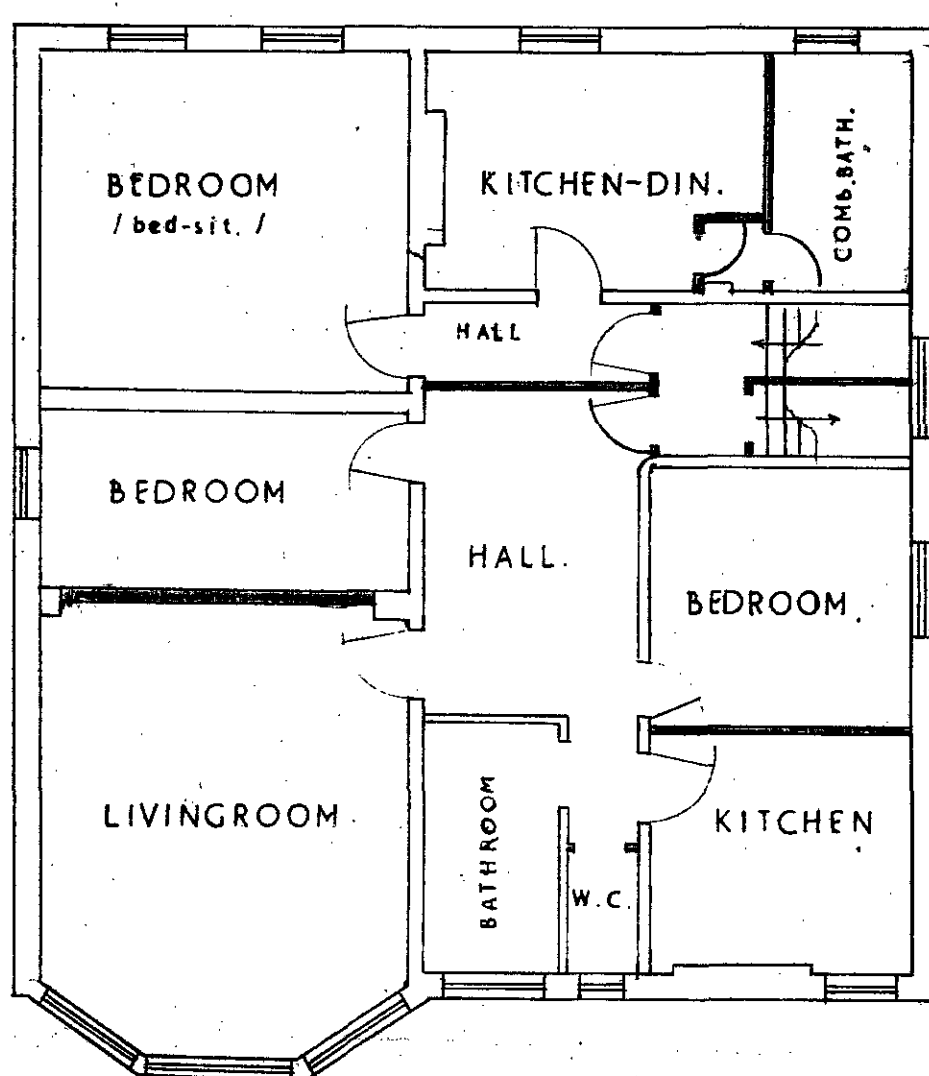

FIRST FLOOR.

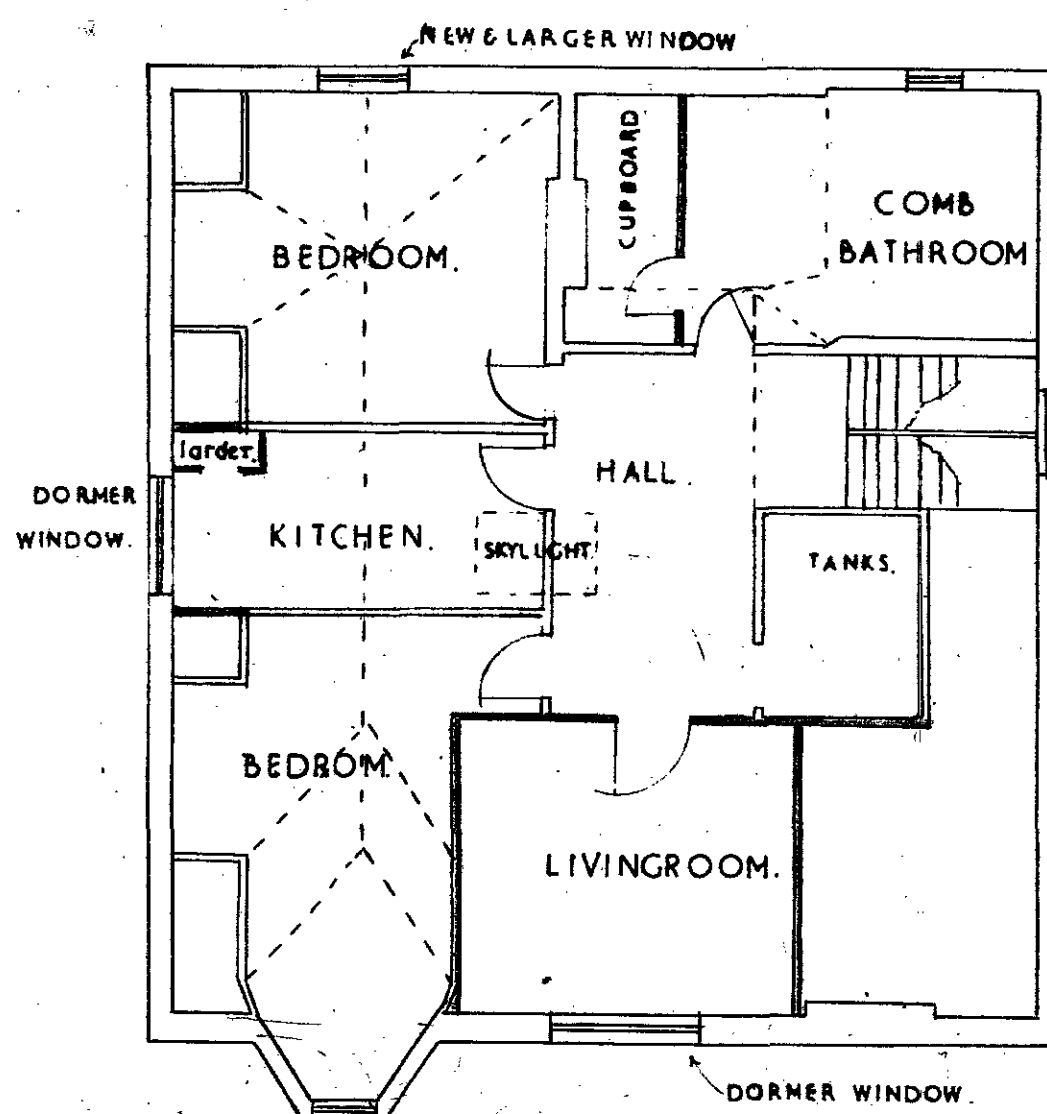

SECOND FLOOR.

SCALE: 8 FEET TO ONE INCH.

PLAN
SHOWING PROPOSED CONVERSION INTO
FOUR SELF-CONTAINED FLATS TO BE
CARRIED OUT AT:
No. 5, ELSWORTHY ROAD, N.W. 3.

ARCHITECT L.O.O.
No. 4574
12 JUN 1966
REF. TO ACK'D.

MICHAL PACK, A.A.B.S.S.
ARCHIT. SURVEYOR
13, ARKWRIGHT ROAD, N.W. 3.
HAMPSTEAD
HAM. 8886.