




Rev	Drawn	Chk'd	Date	DESCRIPTION

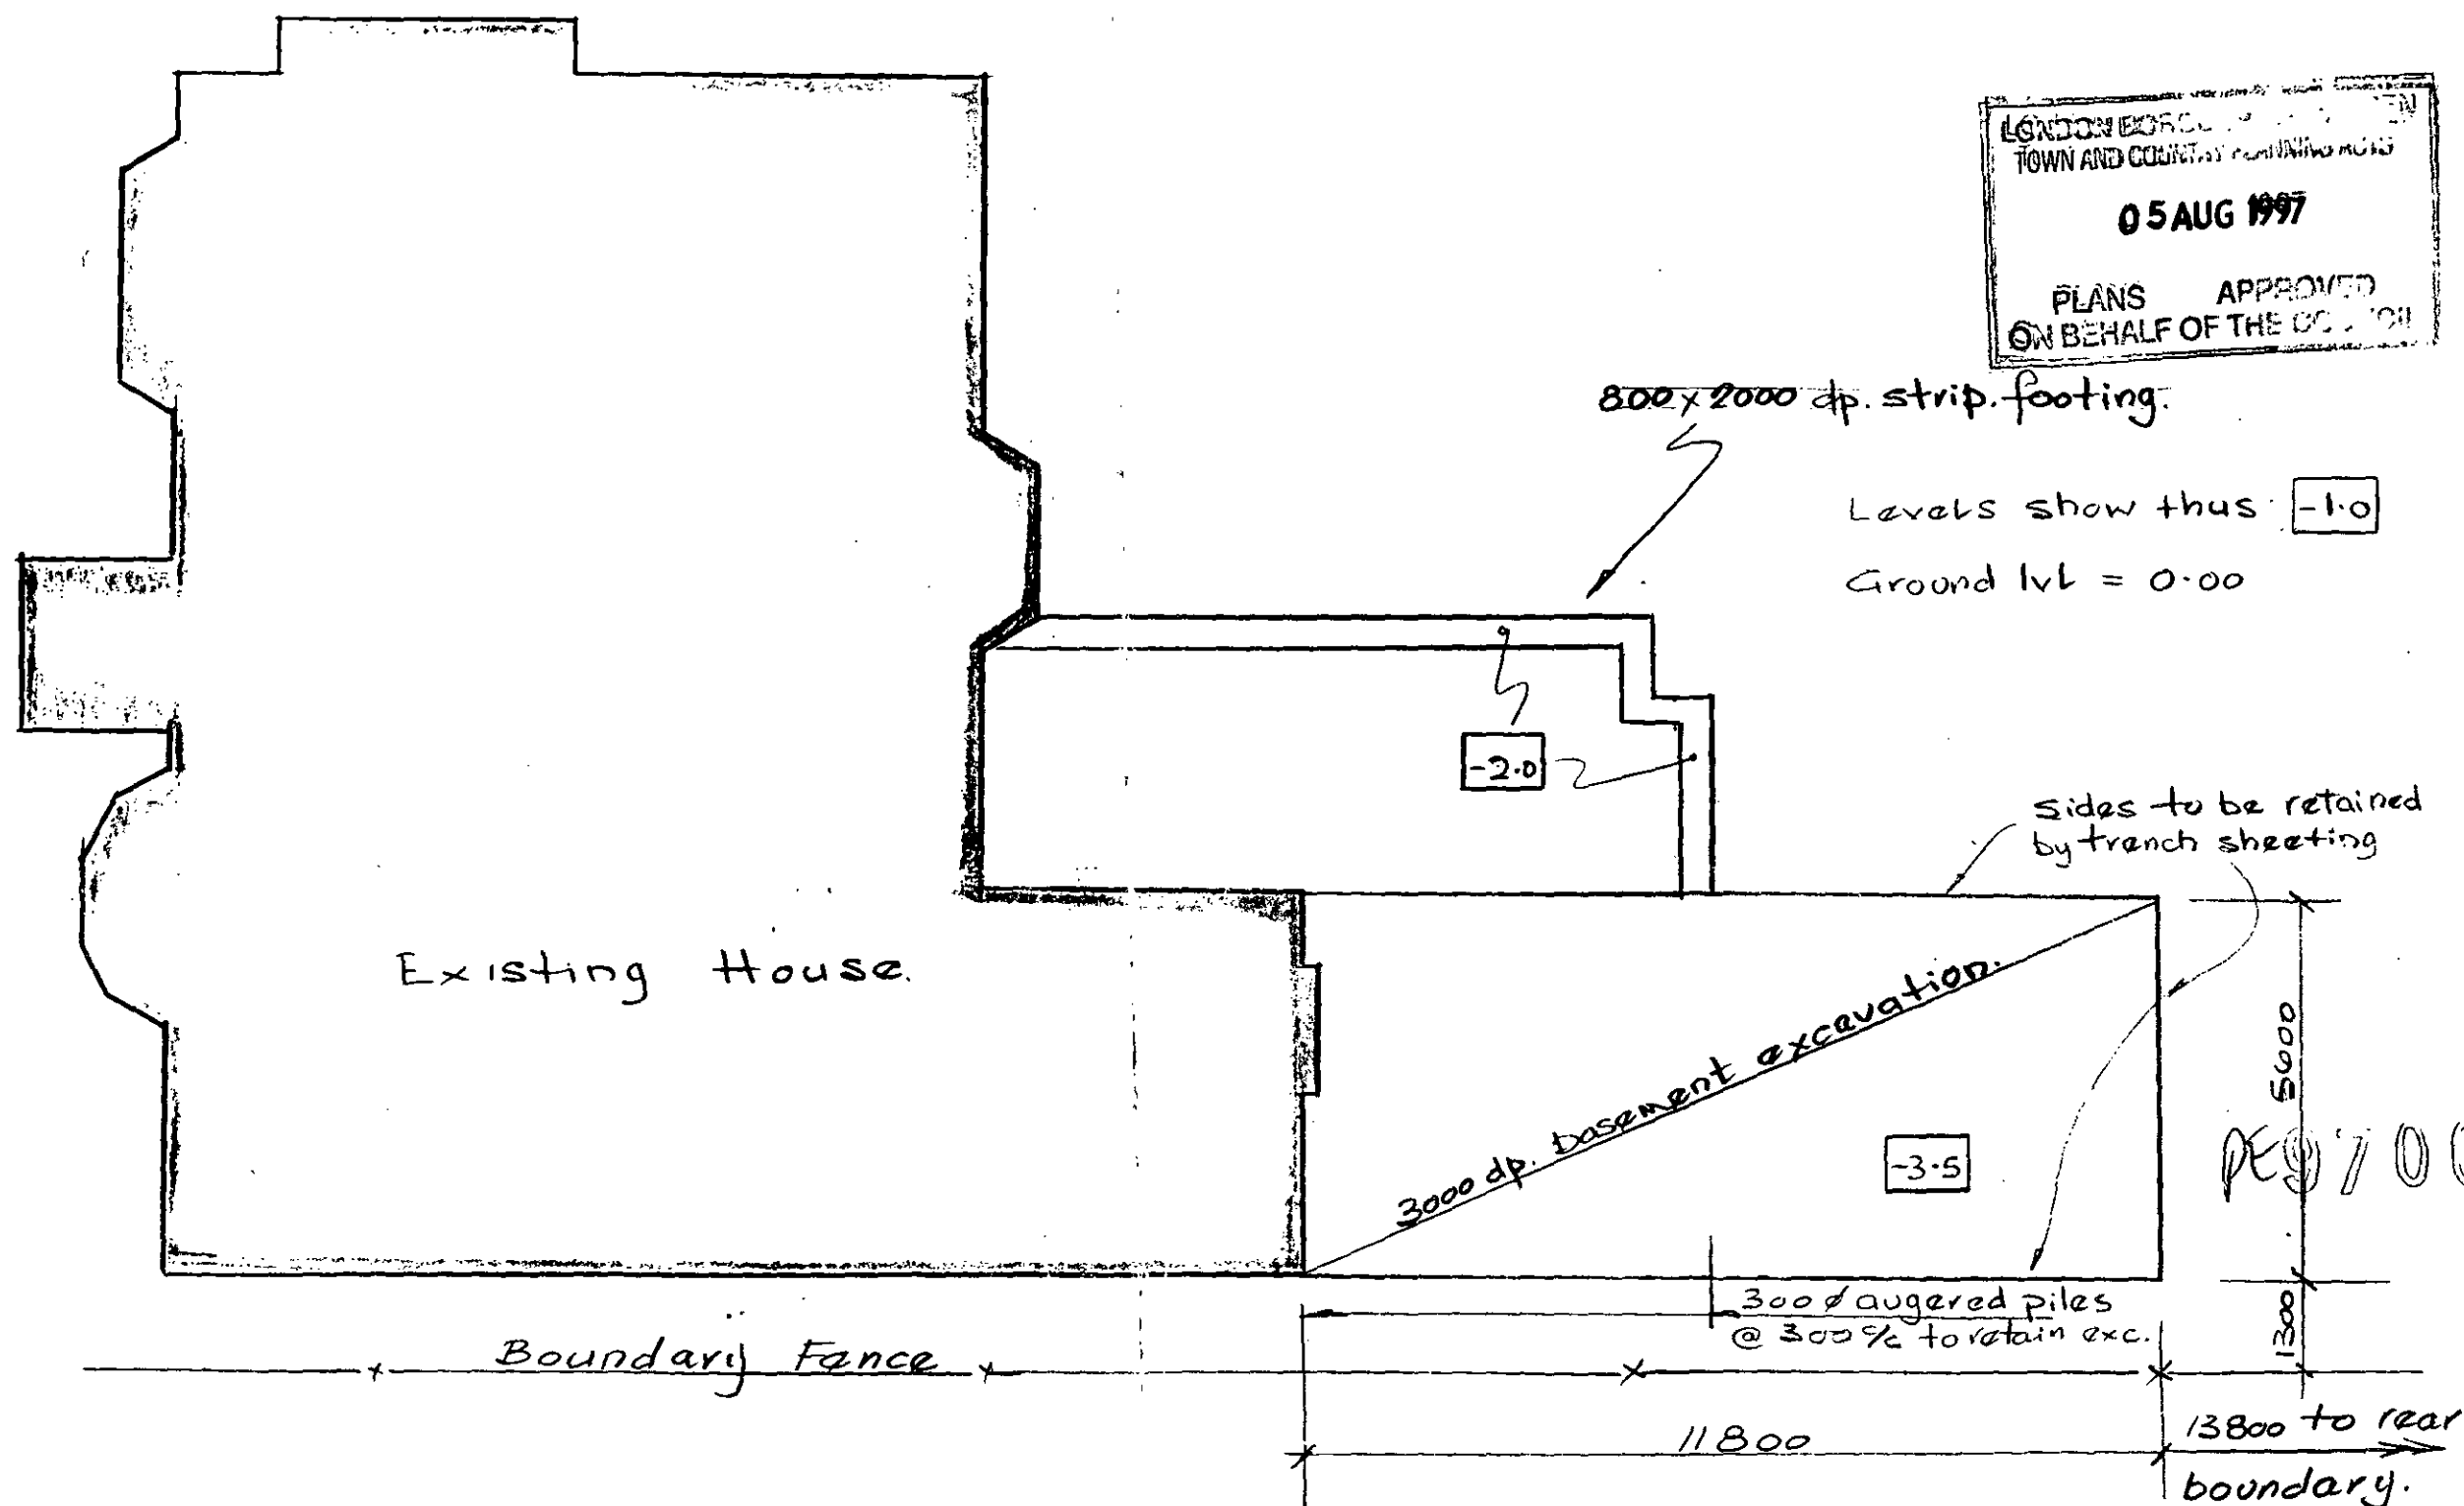

TITLE
15 WADHAM GINS:
LAYOUT OF PROPOSED
EXCAVATIONS

DRAWN	SCALE	DATE	CHECKED
BAD	1:100	19.5.97	
ISSUE STATUS	Preliminary	Information	Tender
			For Use
			Record
PROJECT REFERENCE	ELEMENT	SEQUENCE No.	REVISION
	SK.	01.	A

PE 9700364

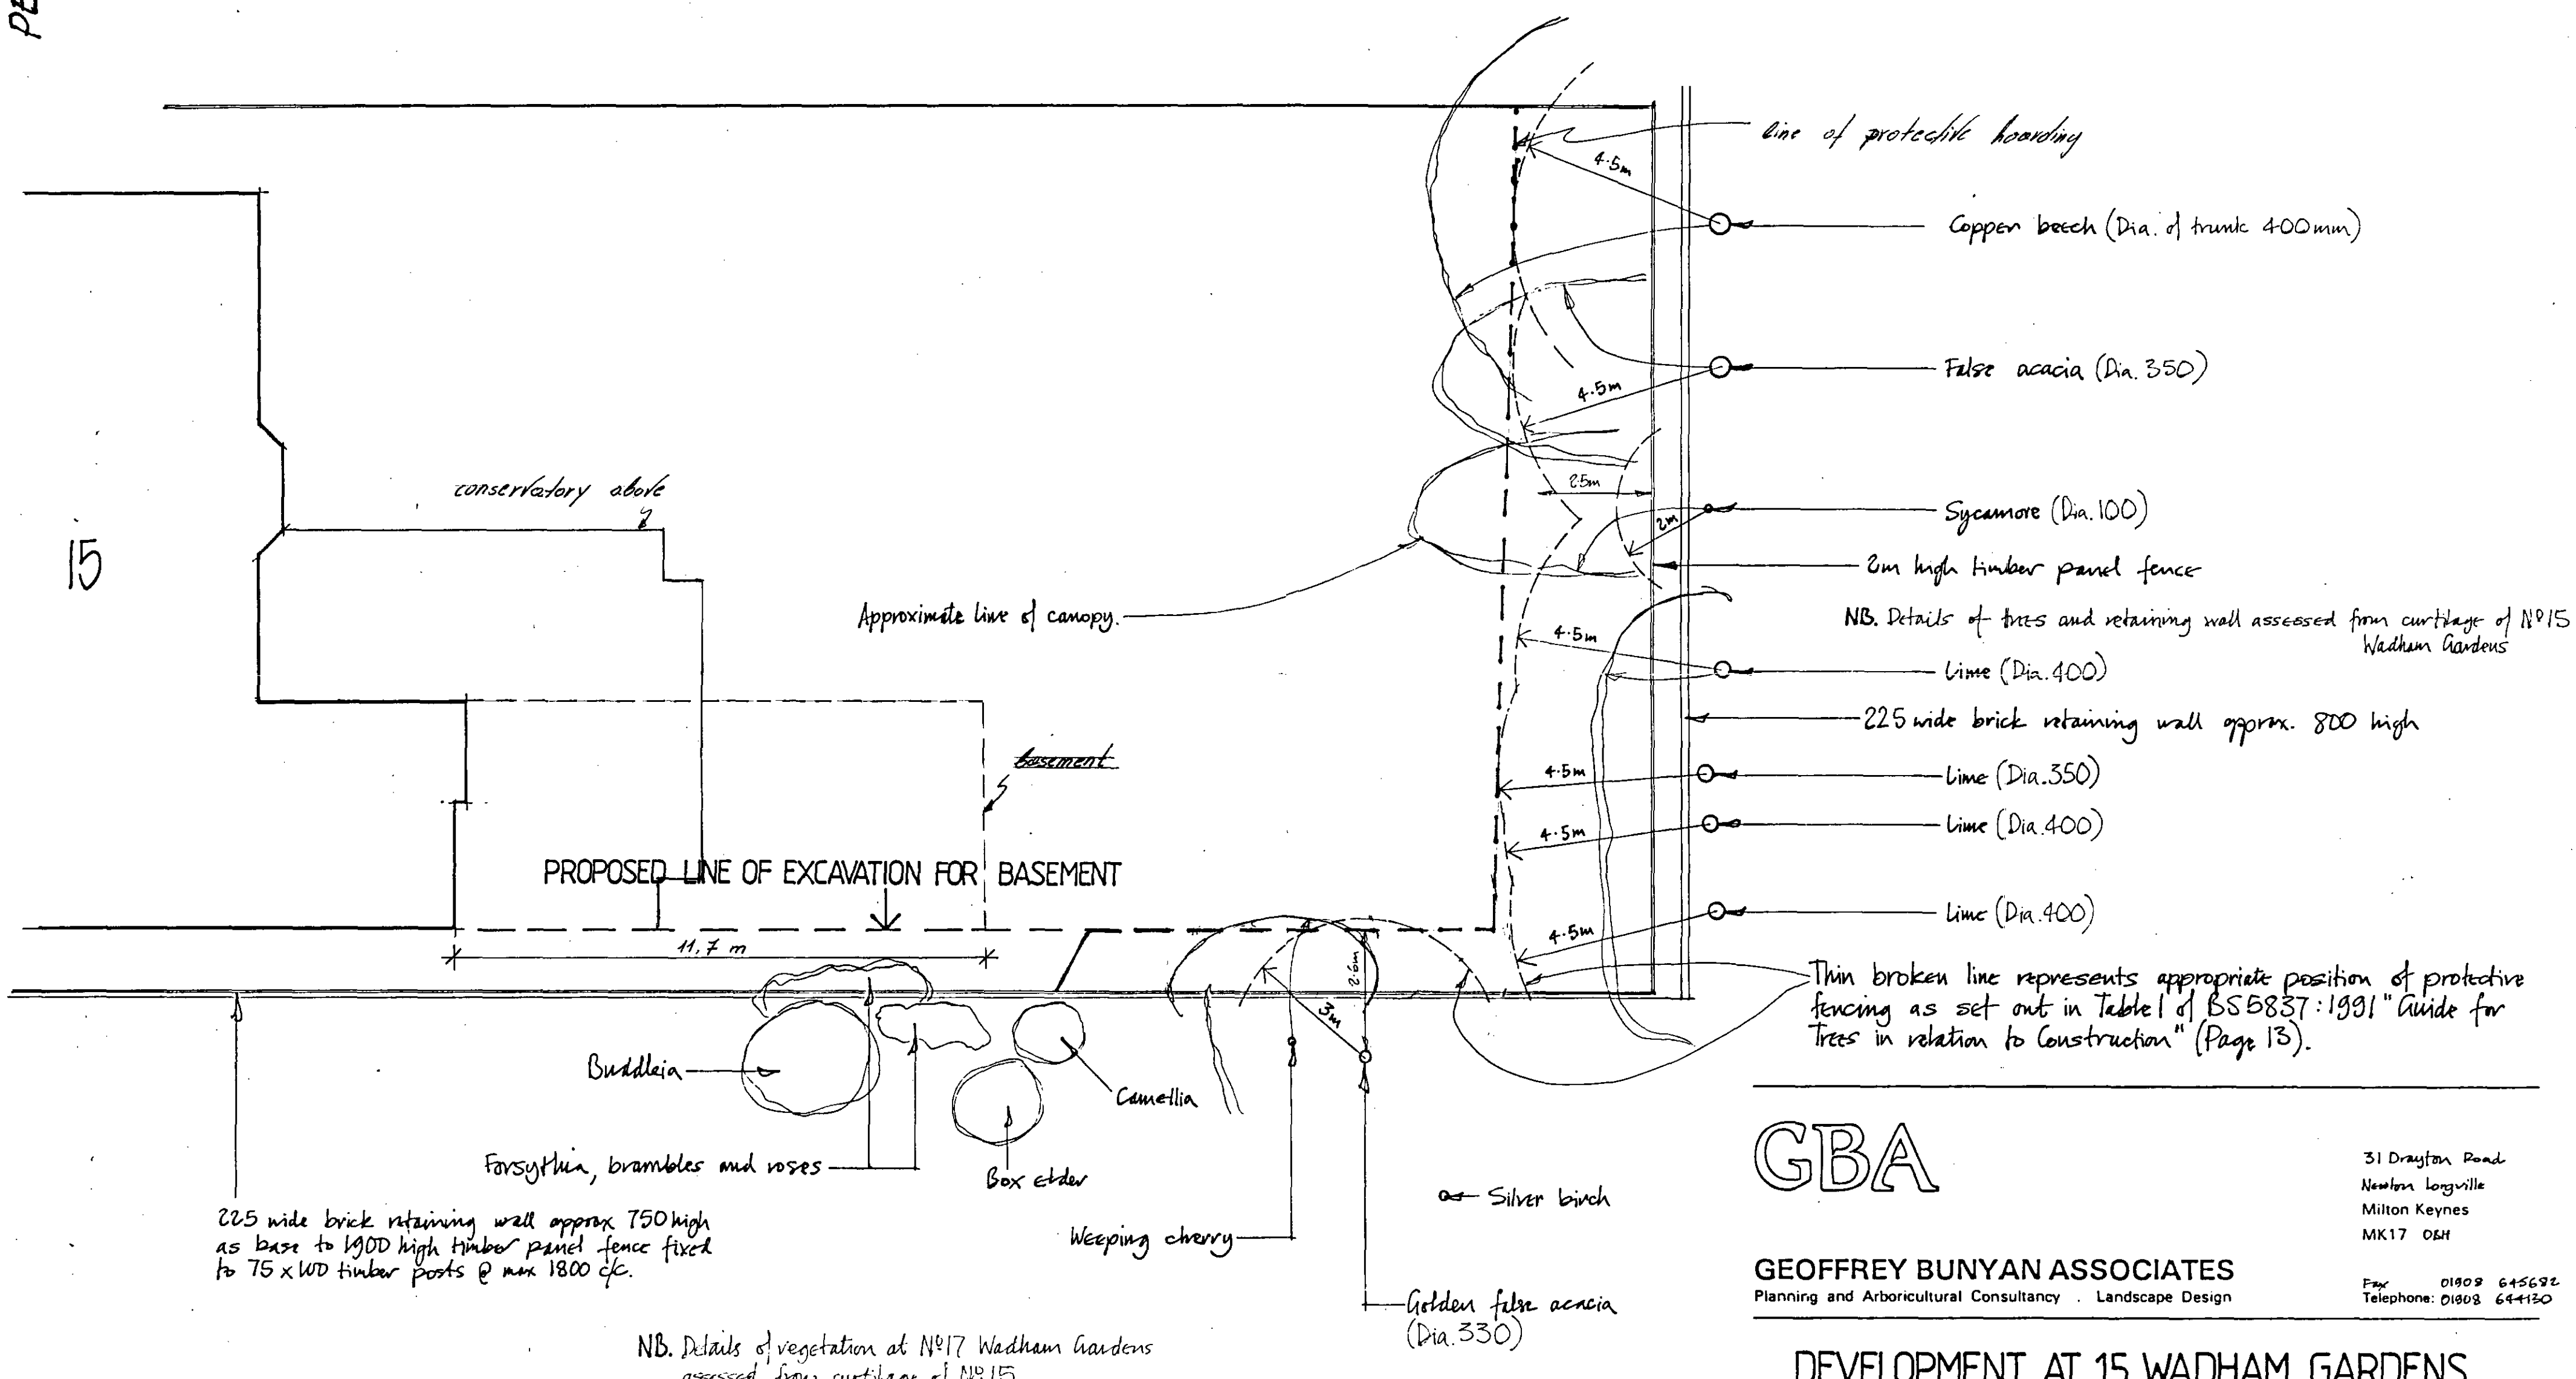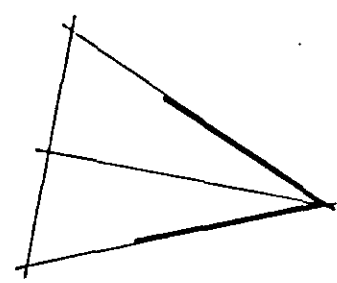

NB. Details of vegetation at N°17 Wadham Gardens assessed from curtilage of N°15.

SCALE - 1:100

GBA

GEOFFREY BUNYAN ASSOCIATES
Planning and Arboricultural Consultancy · Landscape Design

31 Drayton Road
Newton Longville
Milton Keynes
MK17 0BH

Fax 01908 645632
Telephone: 01908 644120

DEVELOPMENT AT 15 WADHAM GARDENS
LONDON, NW3

Org. No. GBA1997.01A/B

Date July 97