




ADELPH RD

GROUND FLOOR

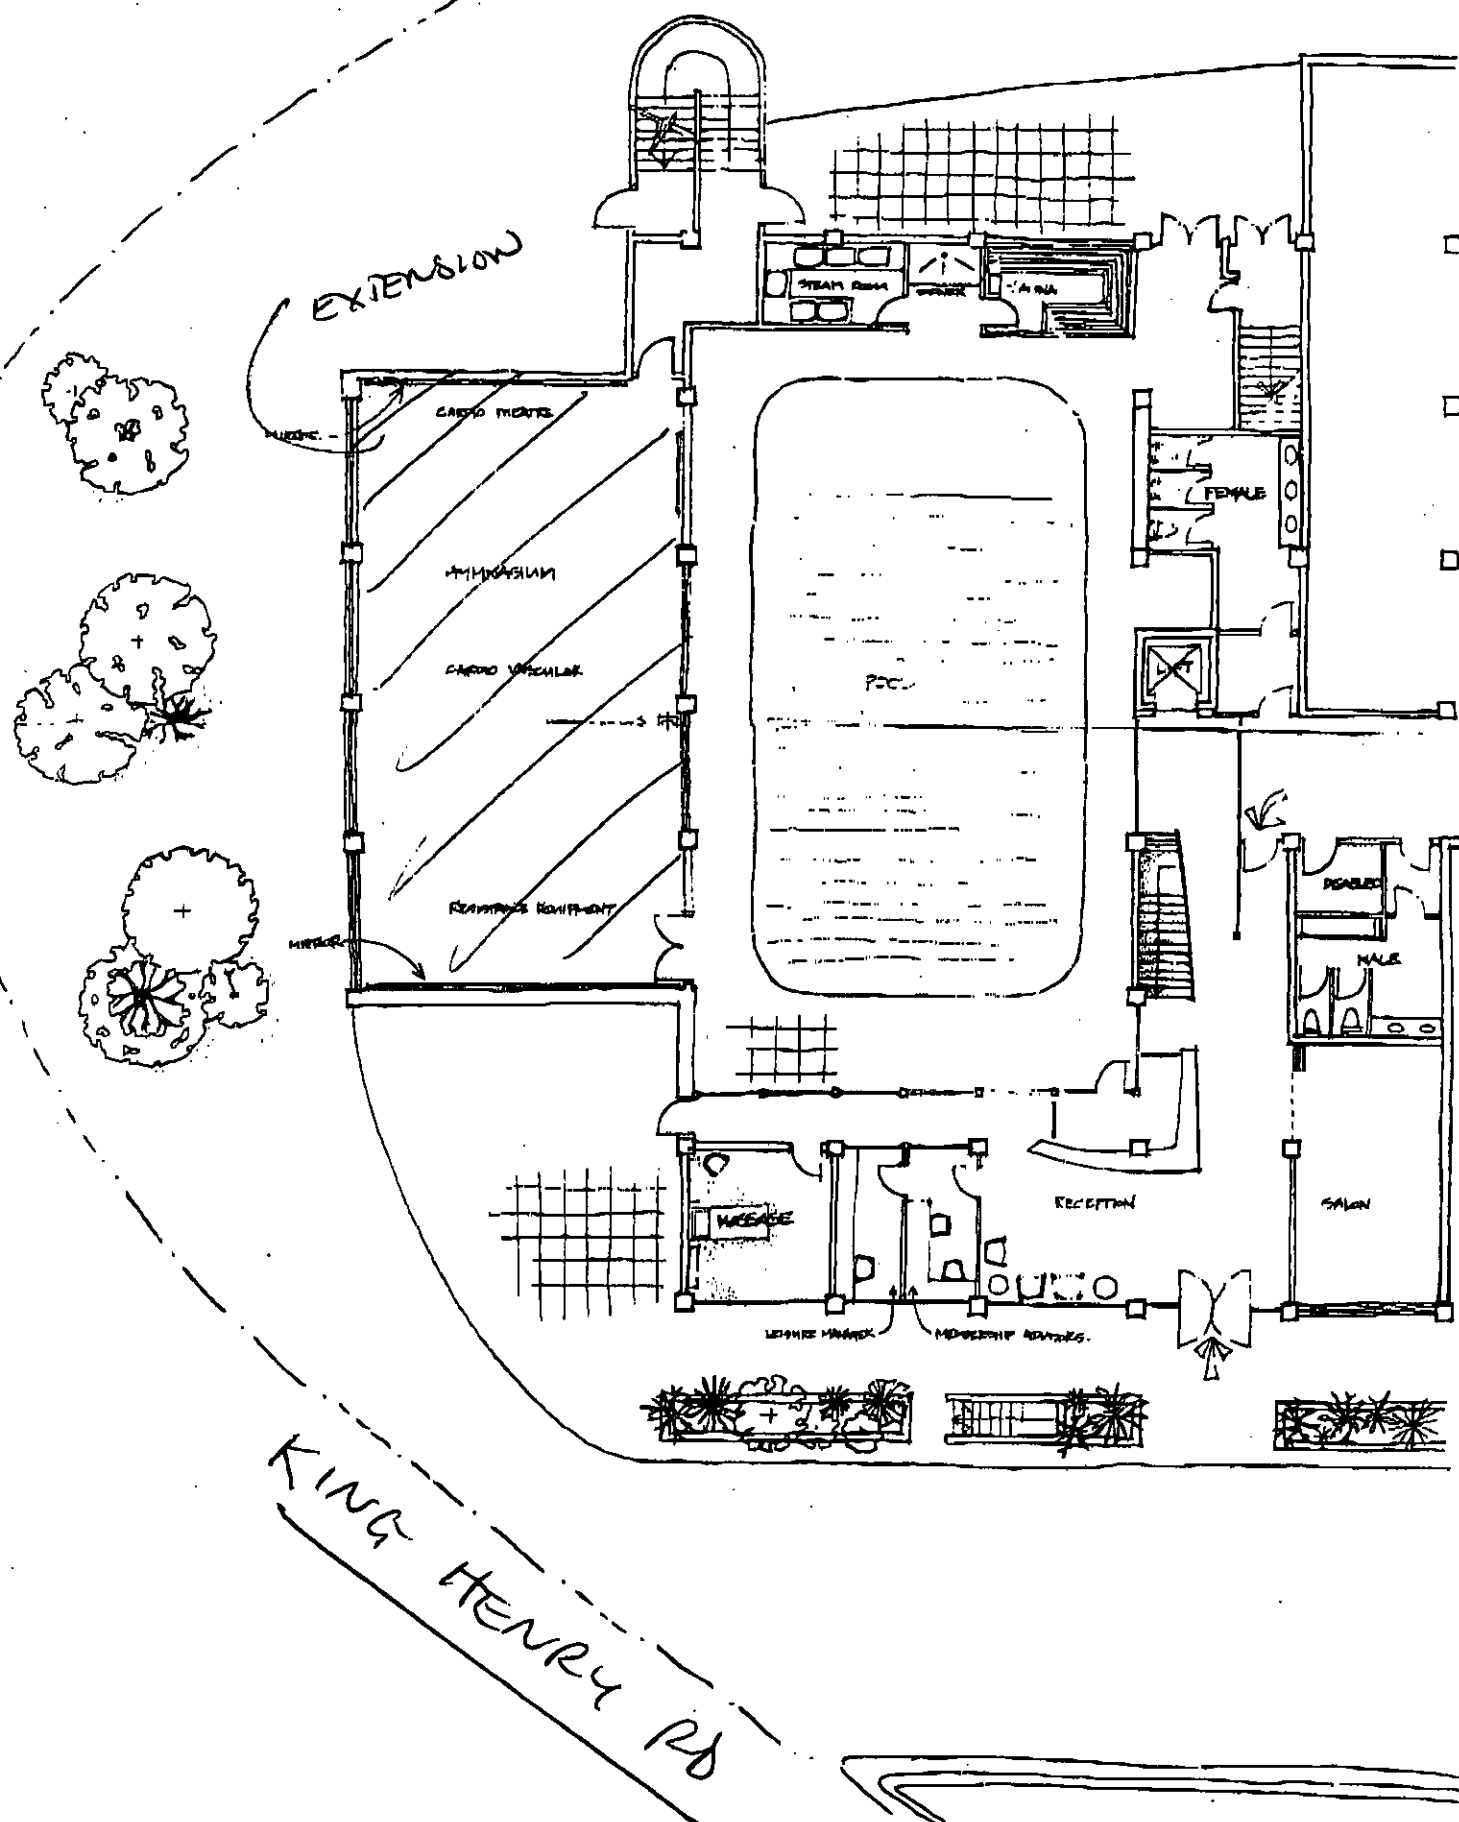


# First floor

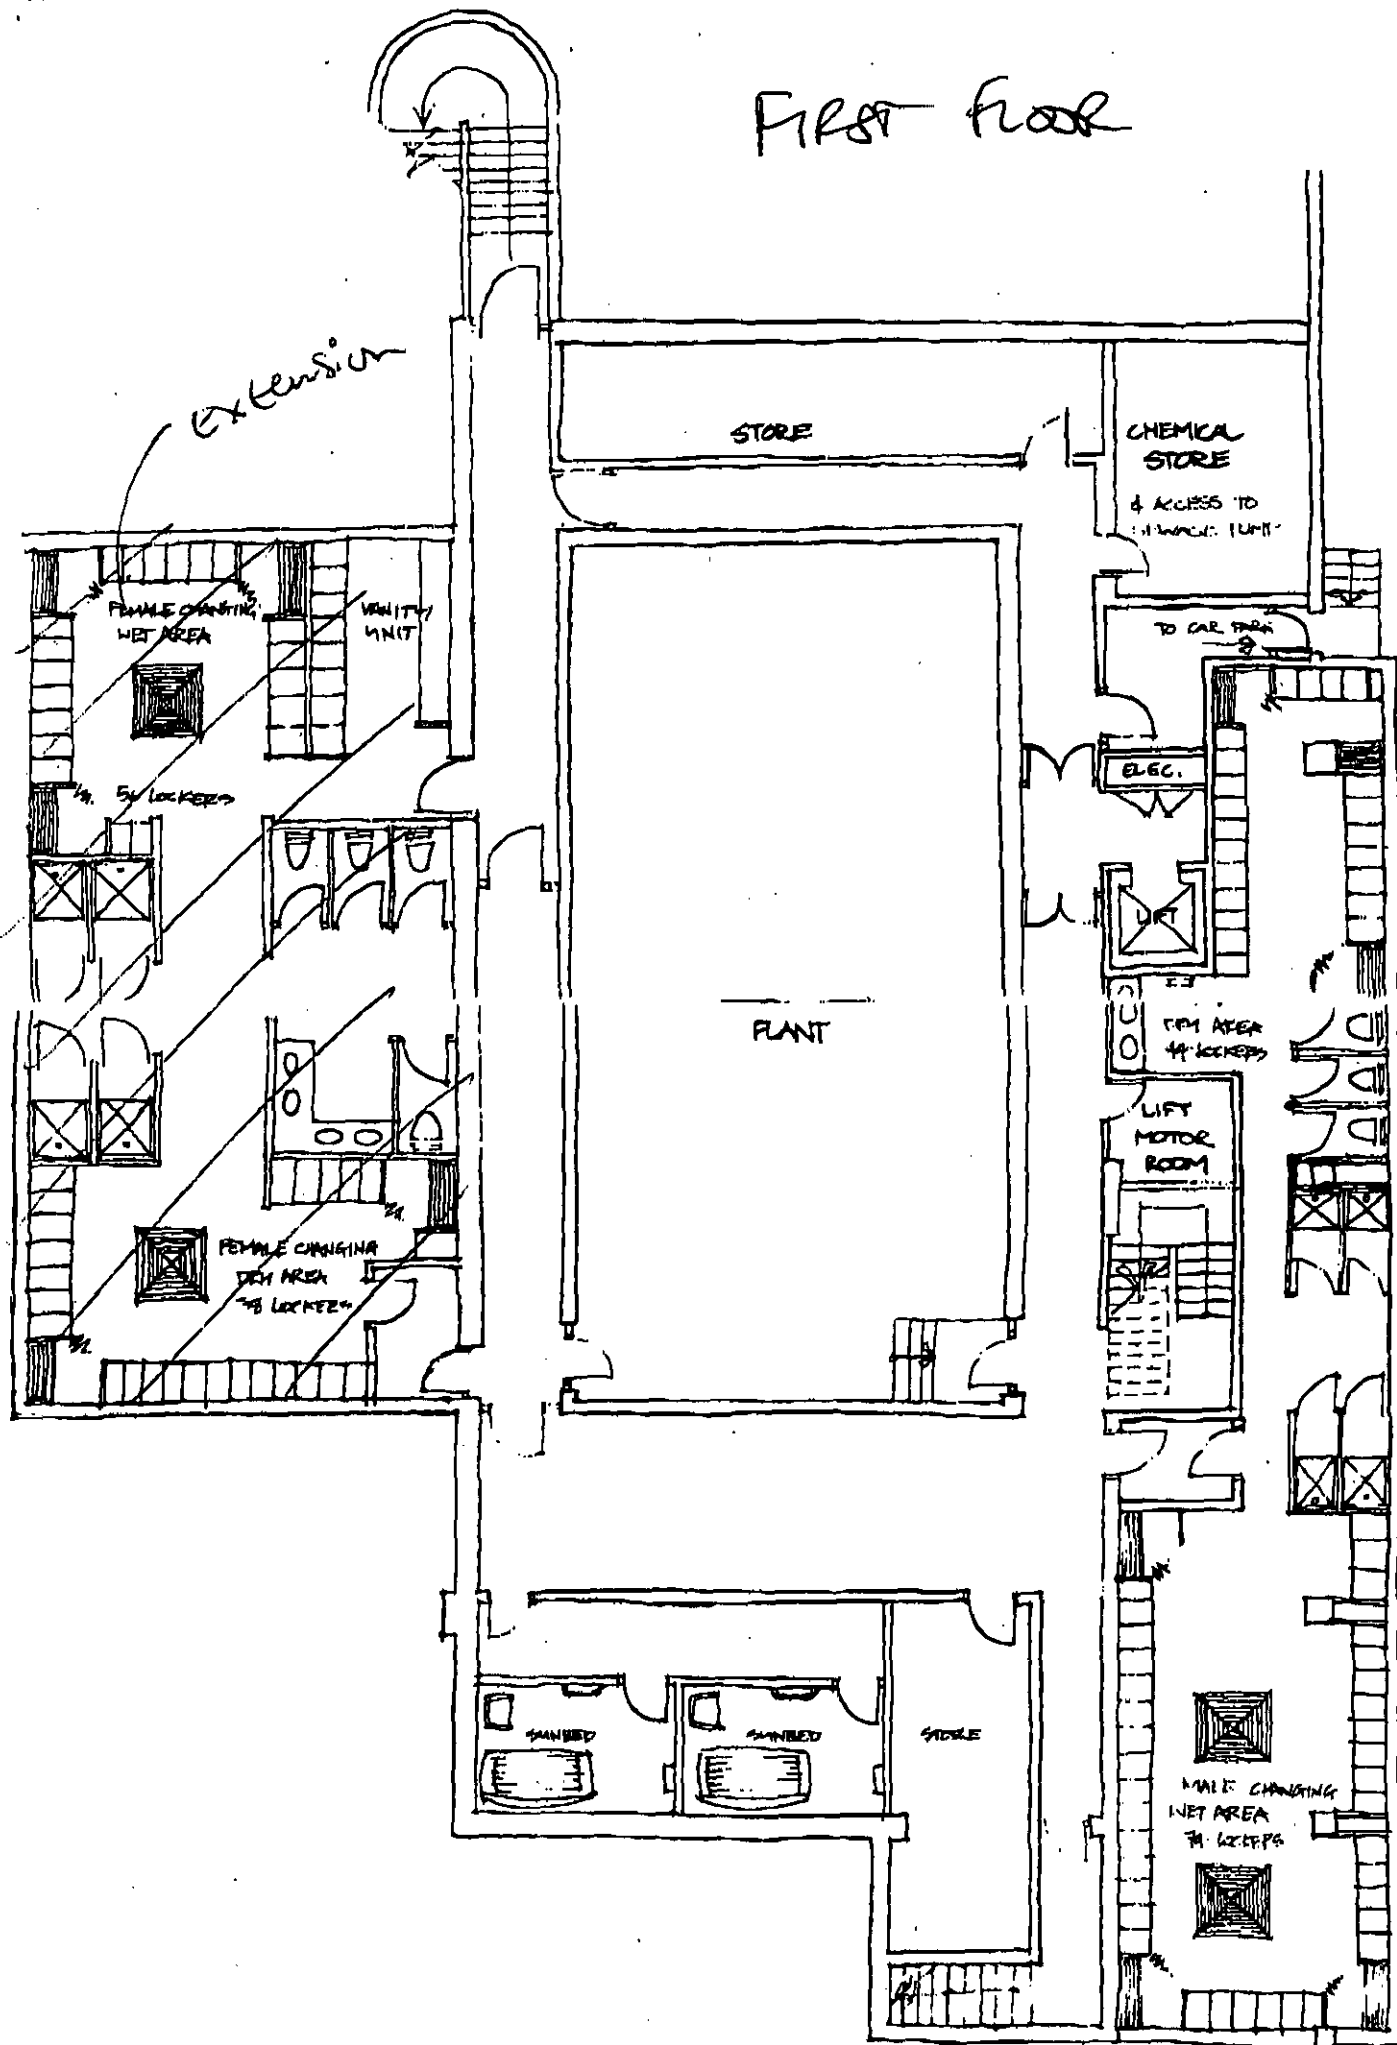

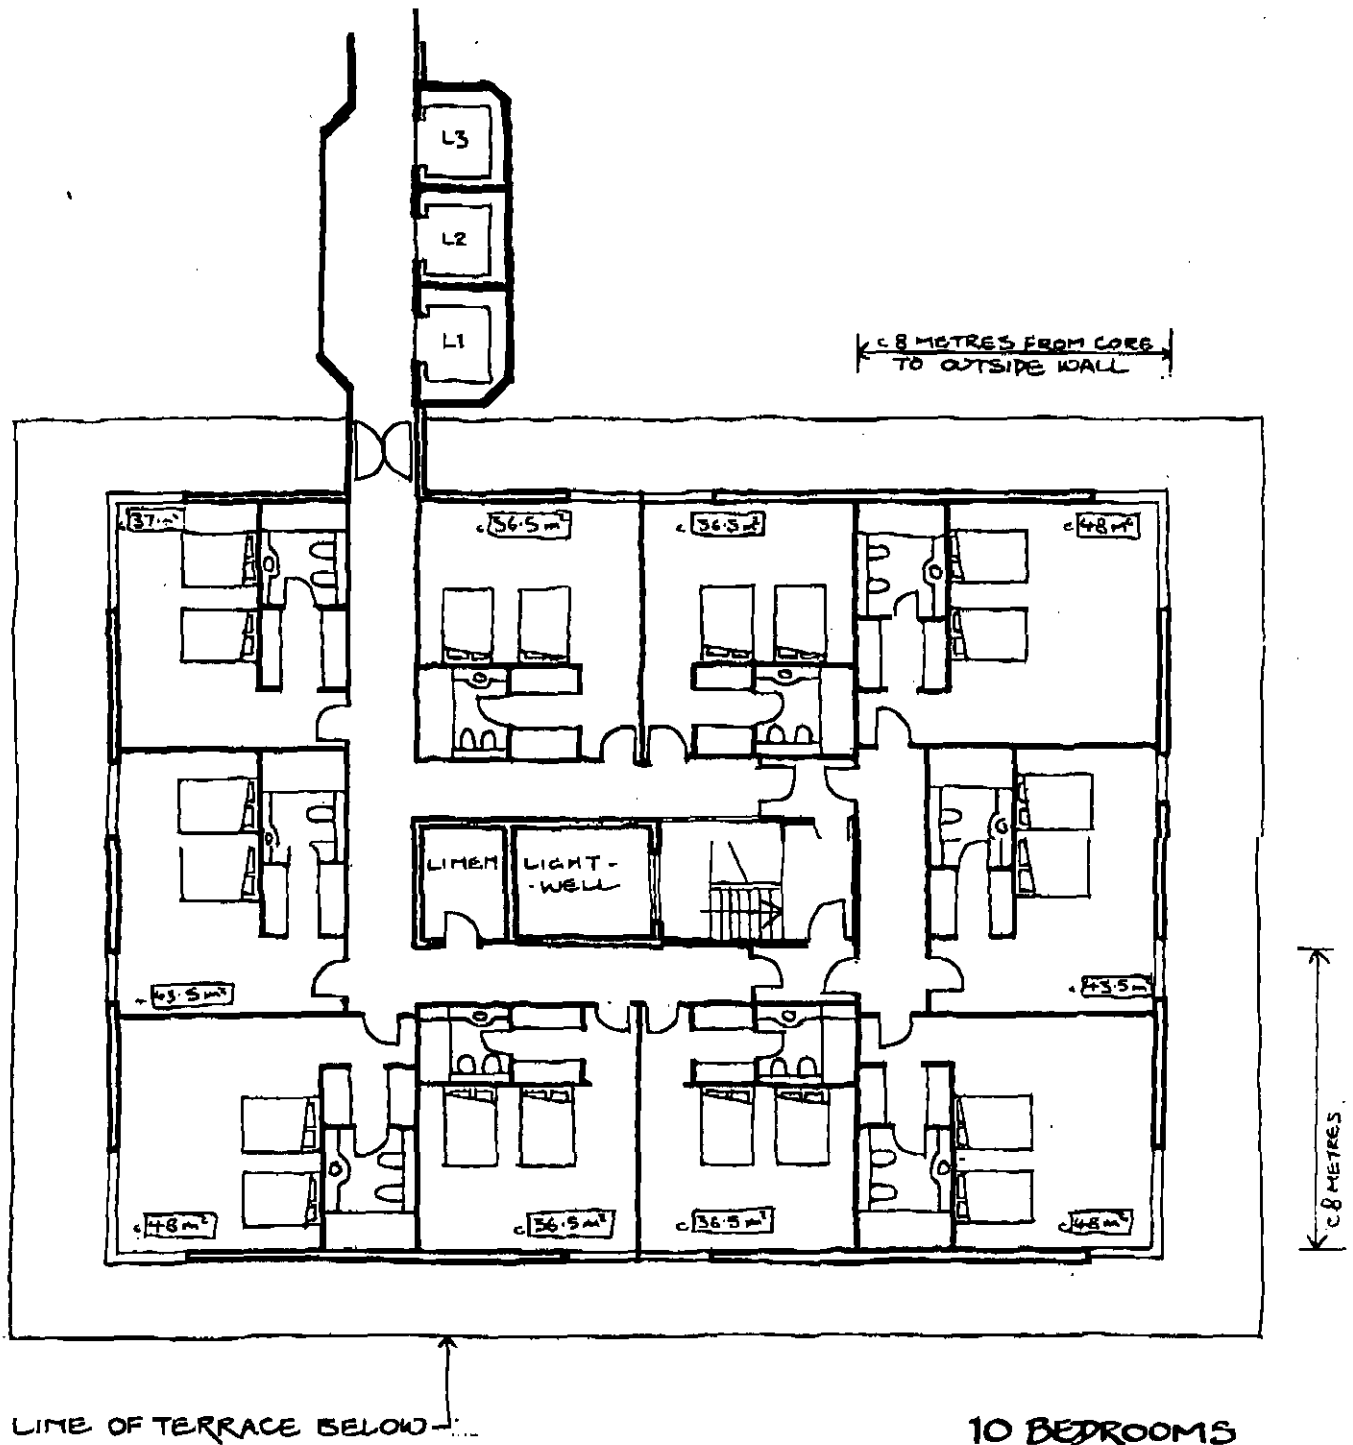

MARRIOTT - REGENTS PARK  
 BLOCK B  
 SEVENTH FLOOR BUILT TO LINE  
 OF EXISTING ROOF  
 Scale 1:100 @ A2  
 Dwg No: B685/SK/04  
 PRELIMINARY

epr

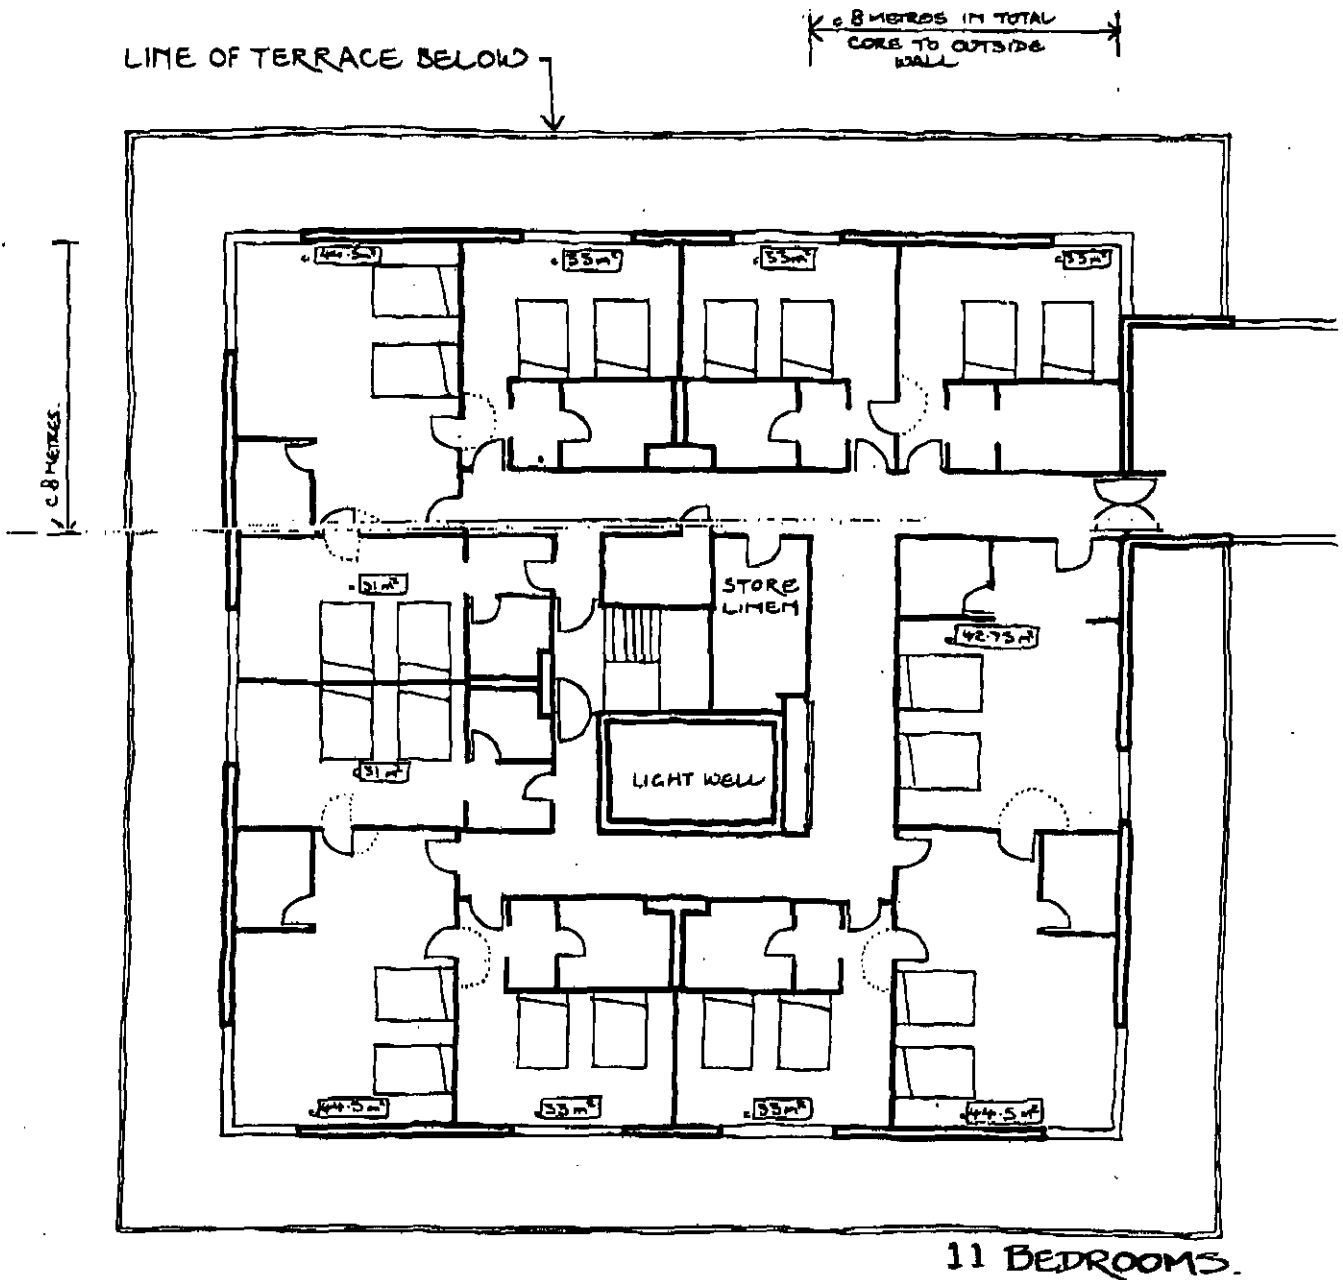

MARRIOTT - REGENTS PARK  
BLOCK C.


SIXTH FLOOR BUILT TO LINE  
OF EXISTING ROOF.

Sc c.1:100 @ A2

DRG No: 8685/SK/05.

PRELIMINARY.

epr

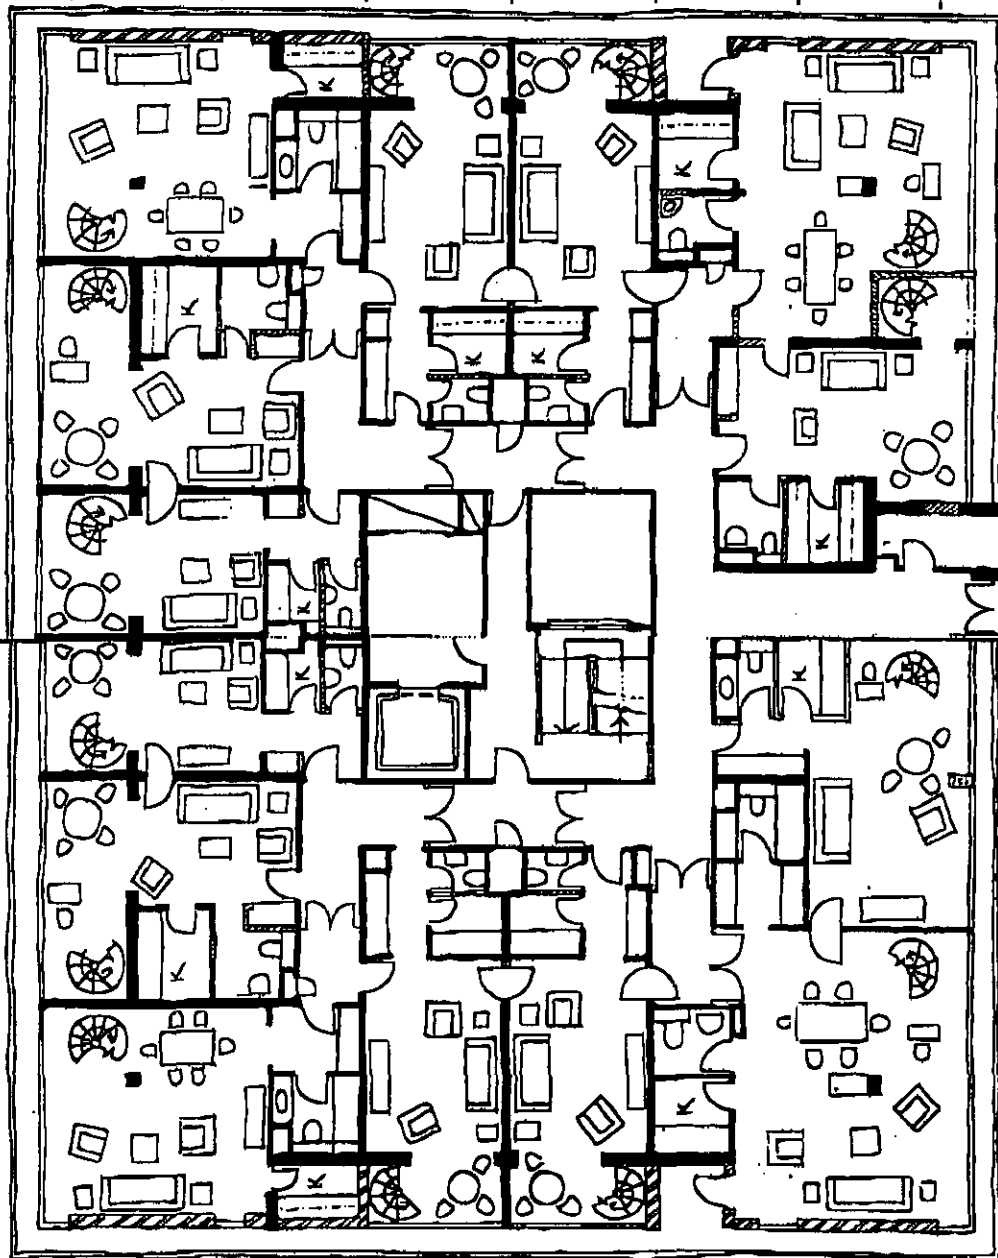


MARRIOTT REGENT'S PARK BLOCK A 7th. Sx 1:100 approx  
 Preliminary Draw No 8685/SK/07.

MARRIOTT - REGENT'S PARK  
 BLOCK A  
 SEVENTH FLOOR  
 - DUPLEX UNITS  
 Sx 1:100 @ A2  
 Draw No 8685/SK/06

(14 DUPLEX UNITS)  
 PRELIMINARY  
 READ WITH SK/07


epr

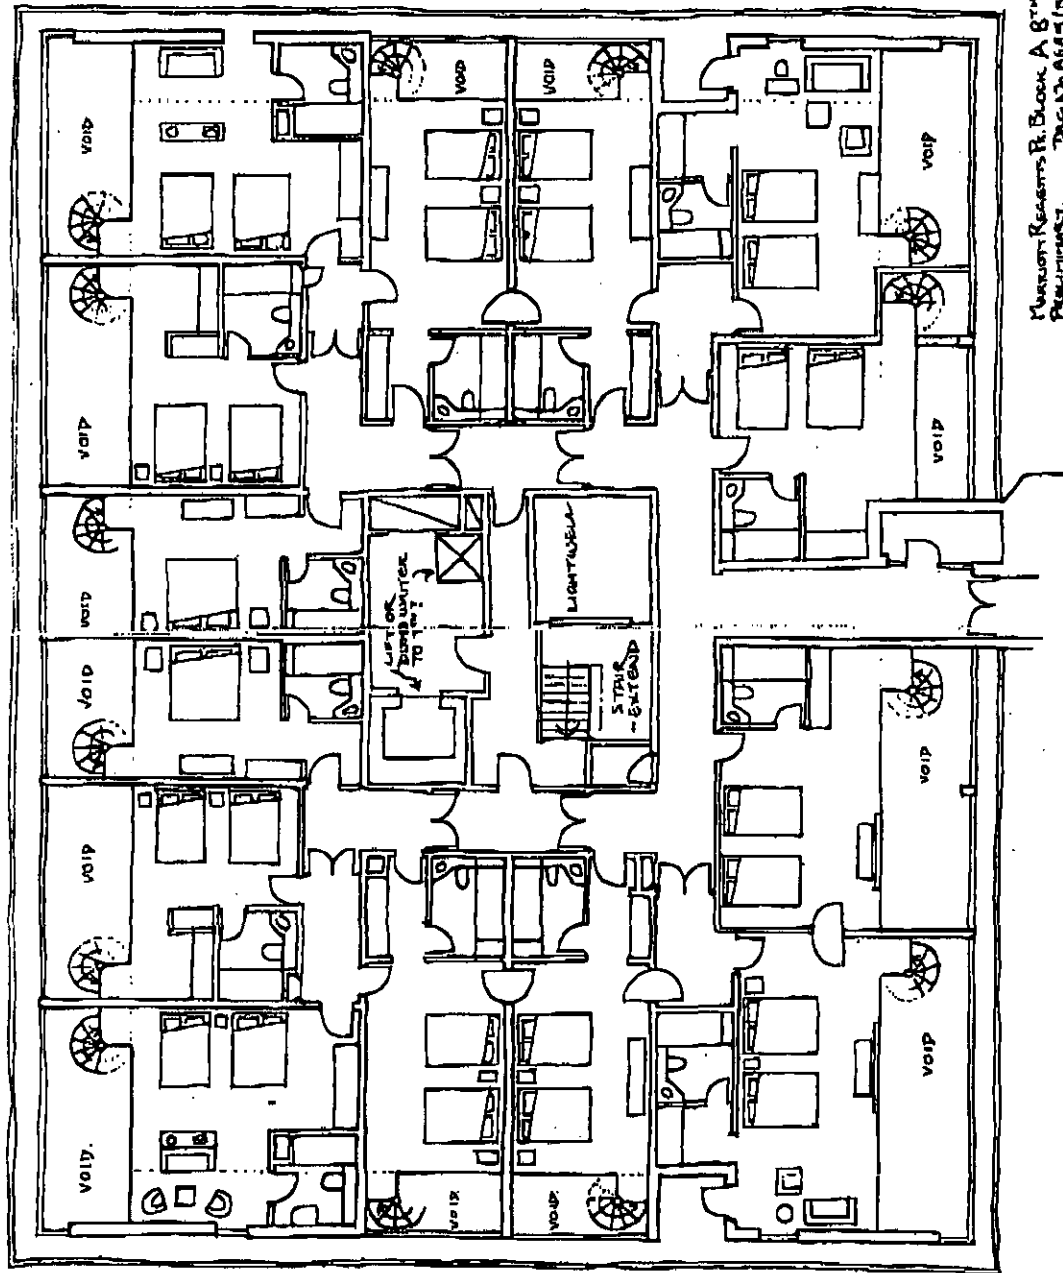


MARRIOTT - REGENTS PARK BLOCK A 8<sup>TH</sup> FLOOR  
 SUMMARY: DRG No 8685/SK/06

MARRIOTT - REGENTS PARK  
 BLOCK A  
 EIGHTH FLOOR  
 - DUPLEX UNITS  
 Scale 1:1000 @ A2  
 DRG No 8685/SK/07


epr

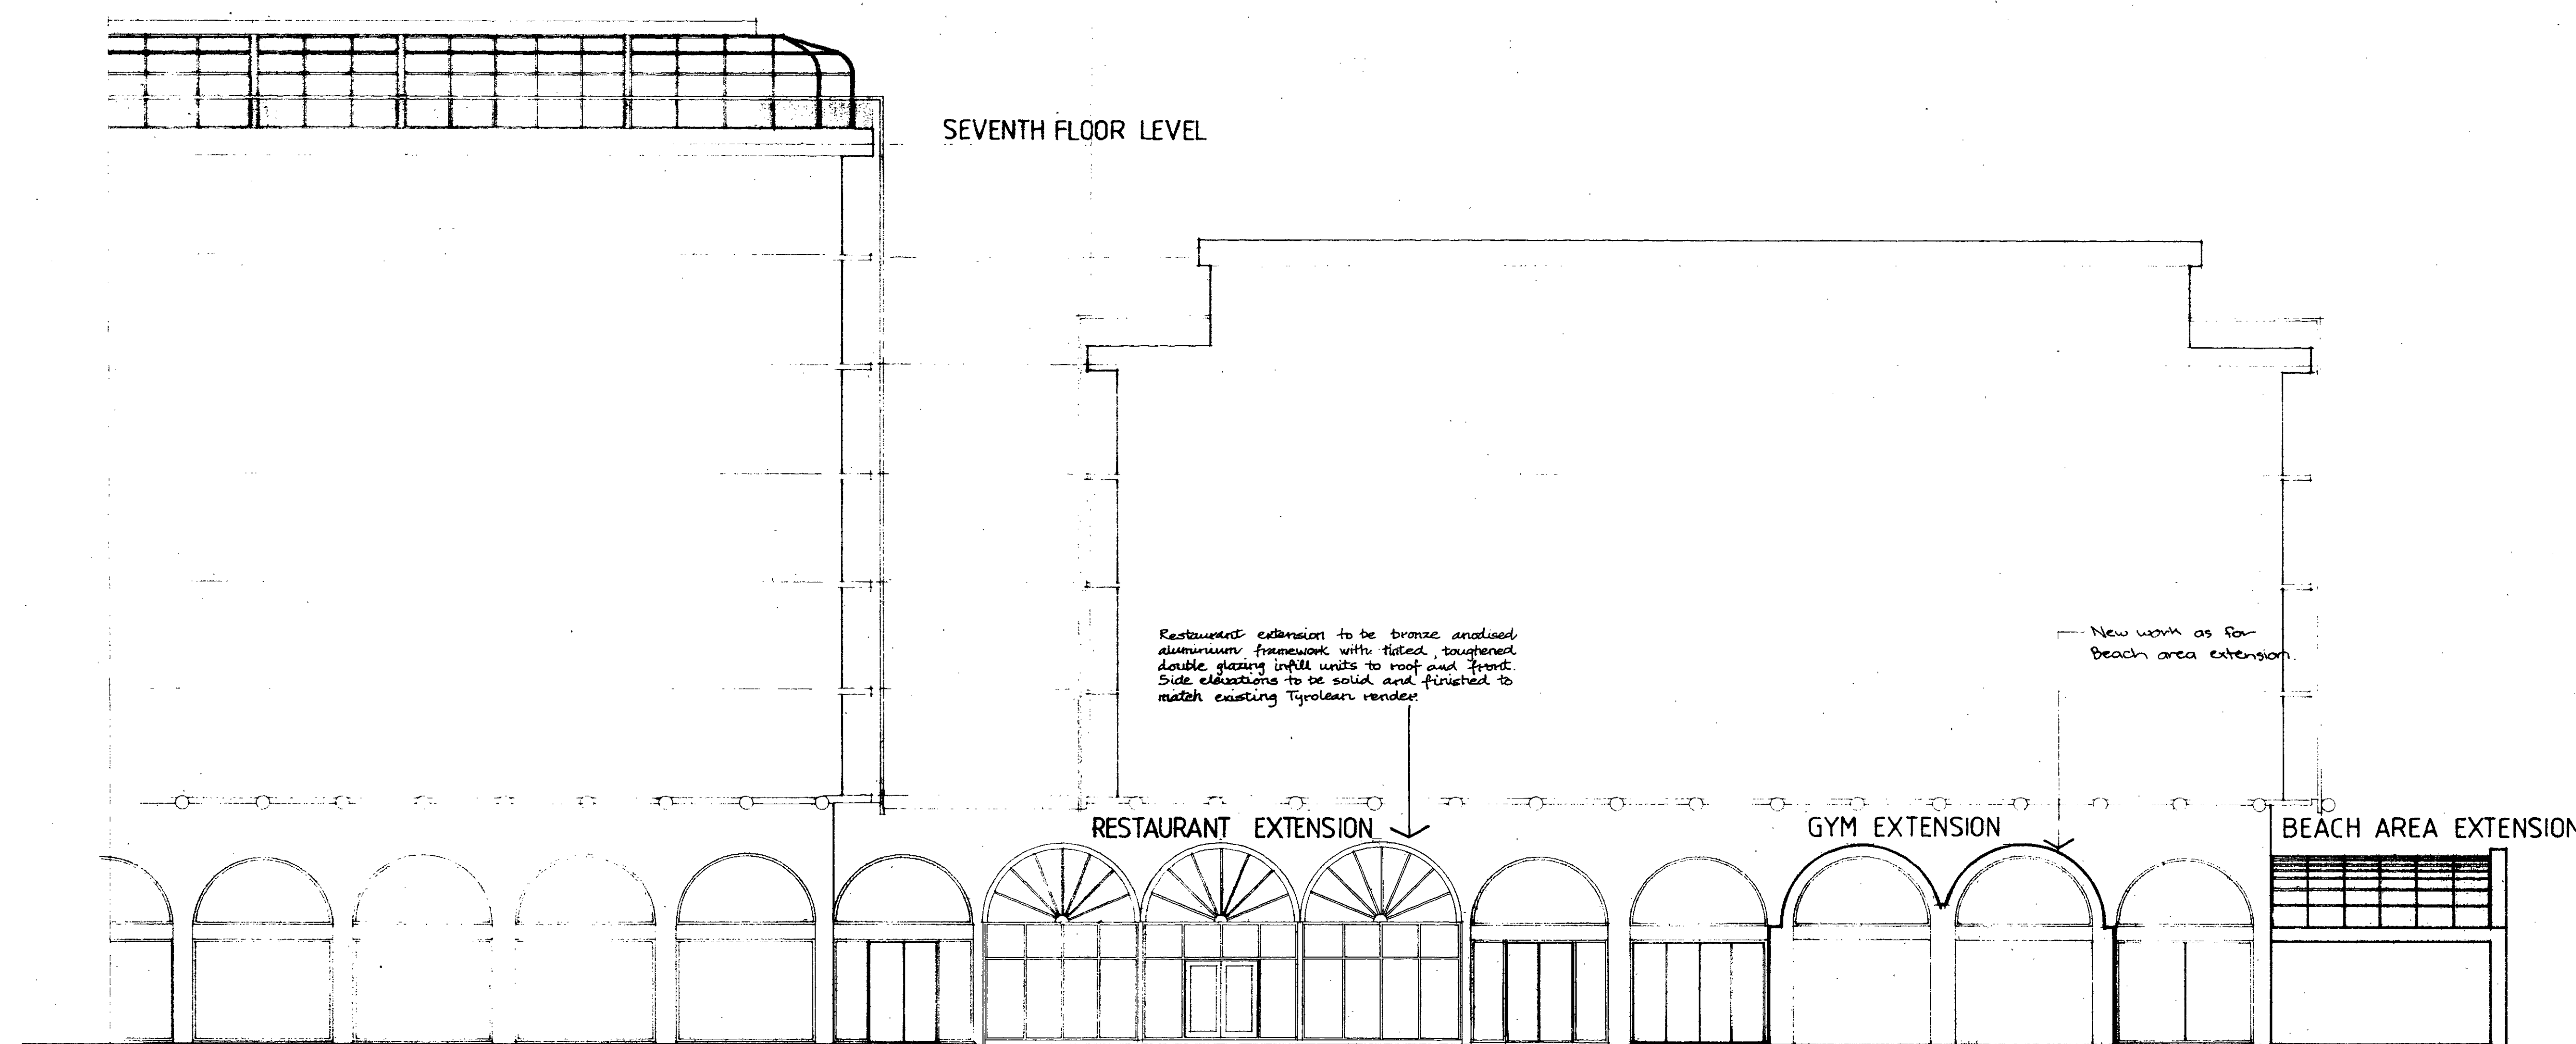


PROPOSED ELEVATION (A) ADELAIDE ROAD NORTH

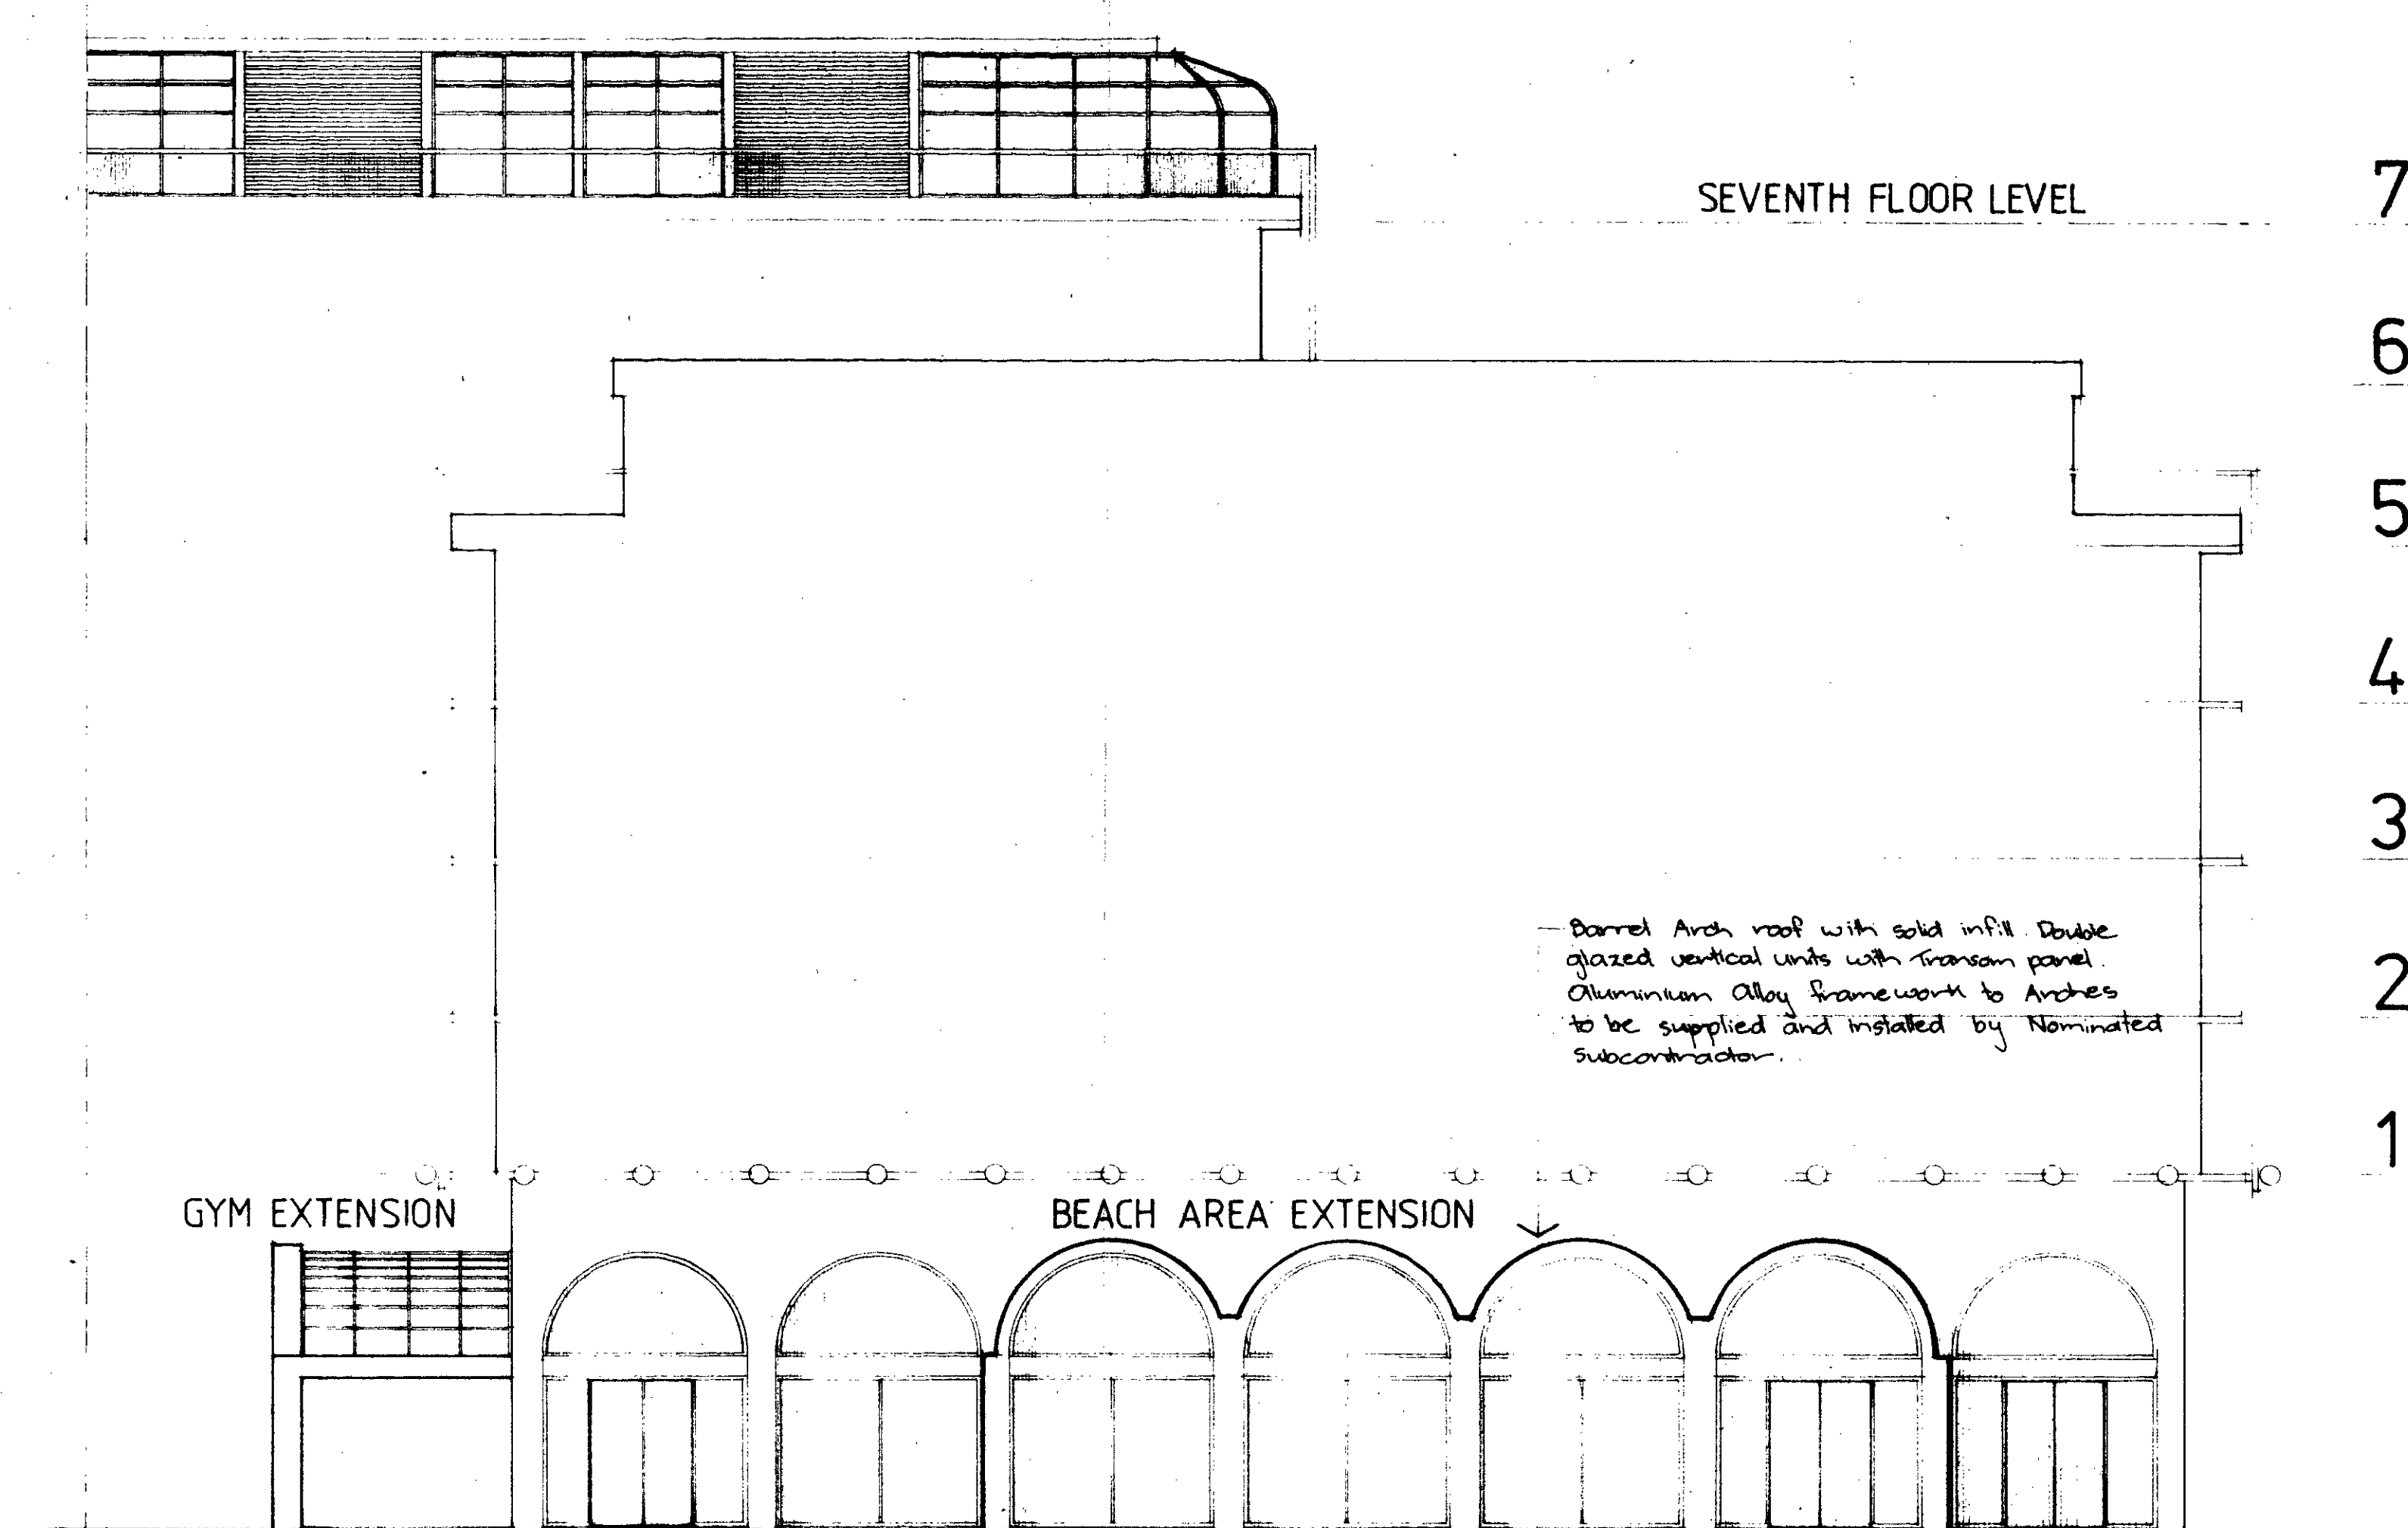

PROPOSED ELEVATION (B) TO POOL WEST

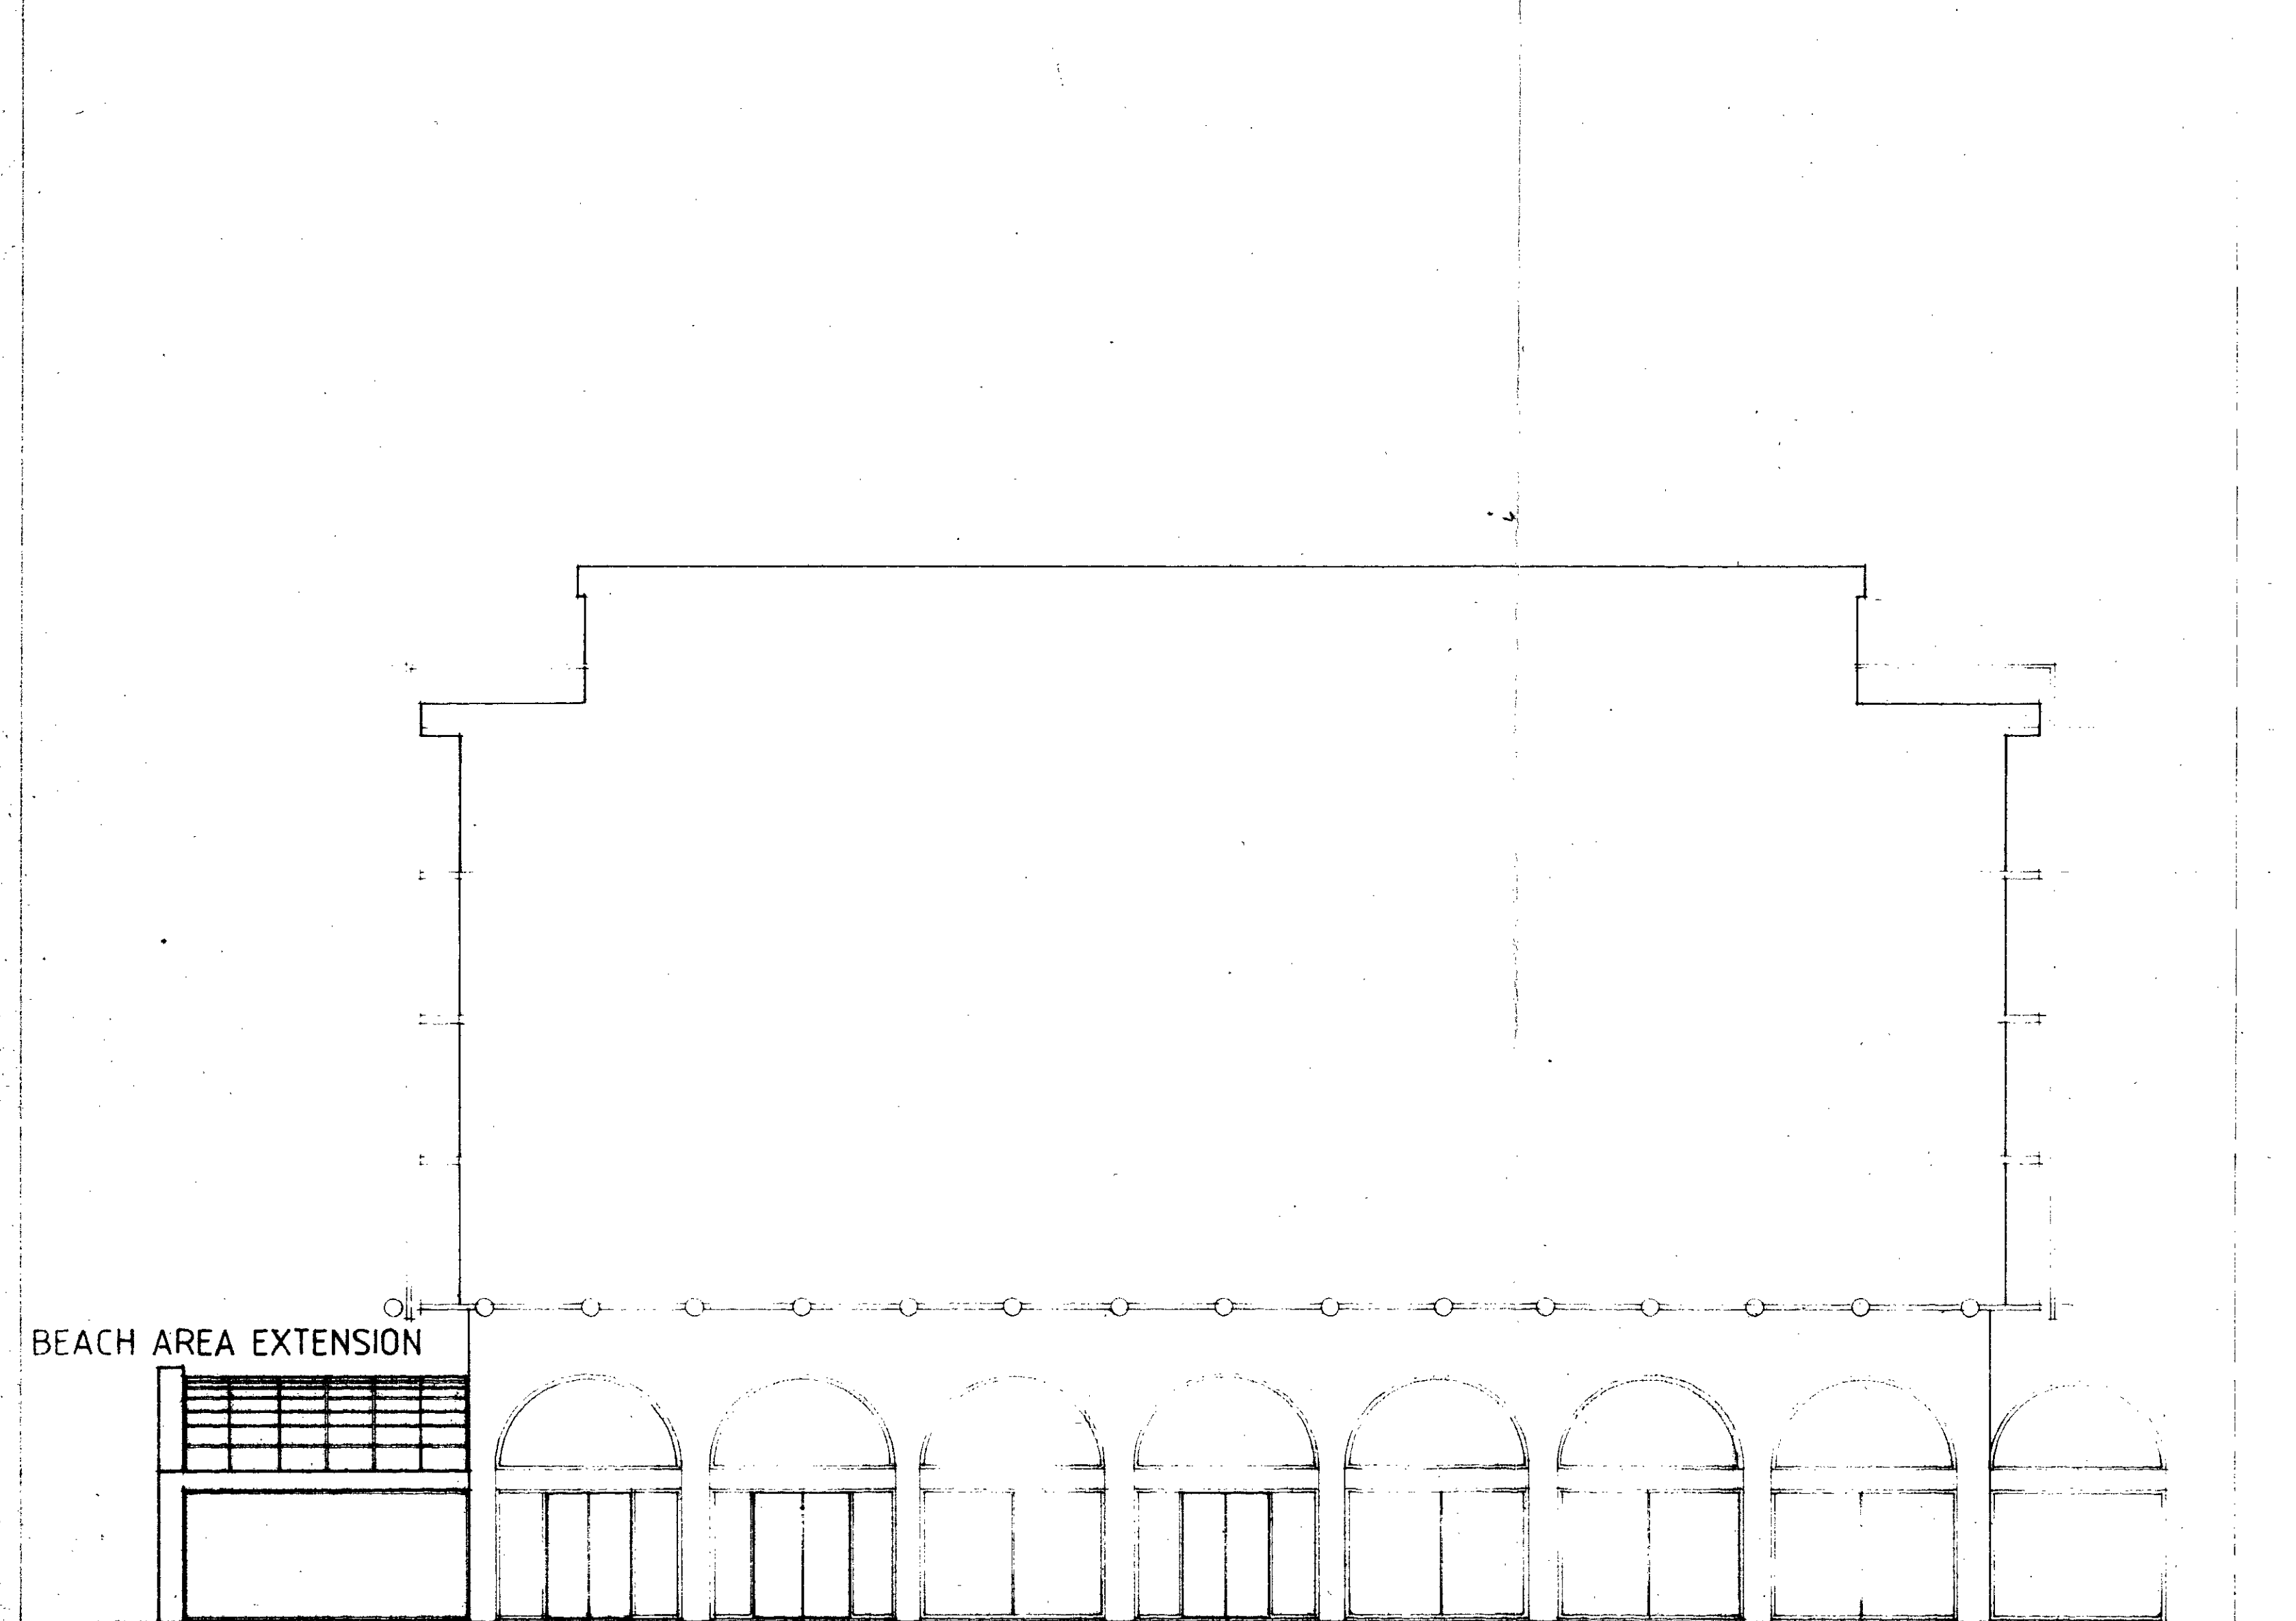

PROPOSED ELEVATION (C) KING HENRY'S ROAD

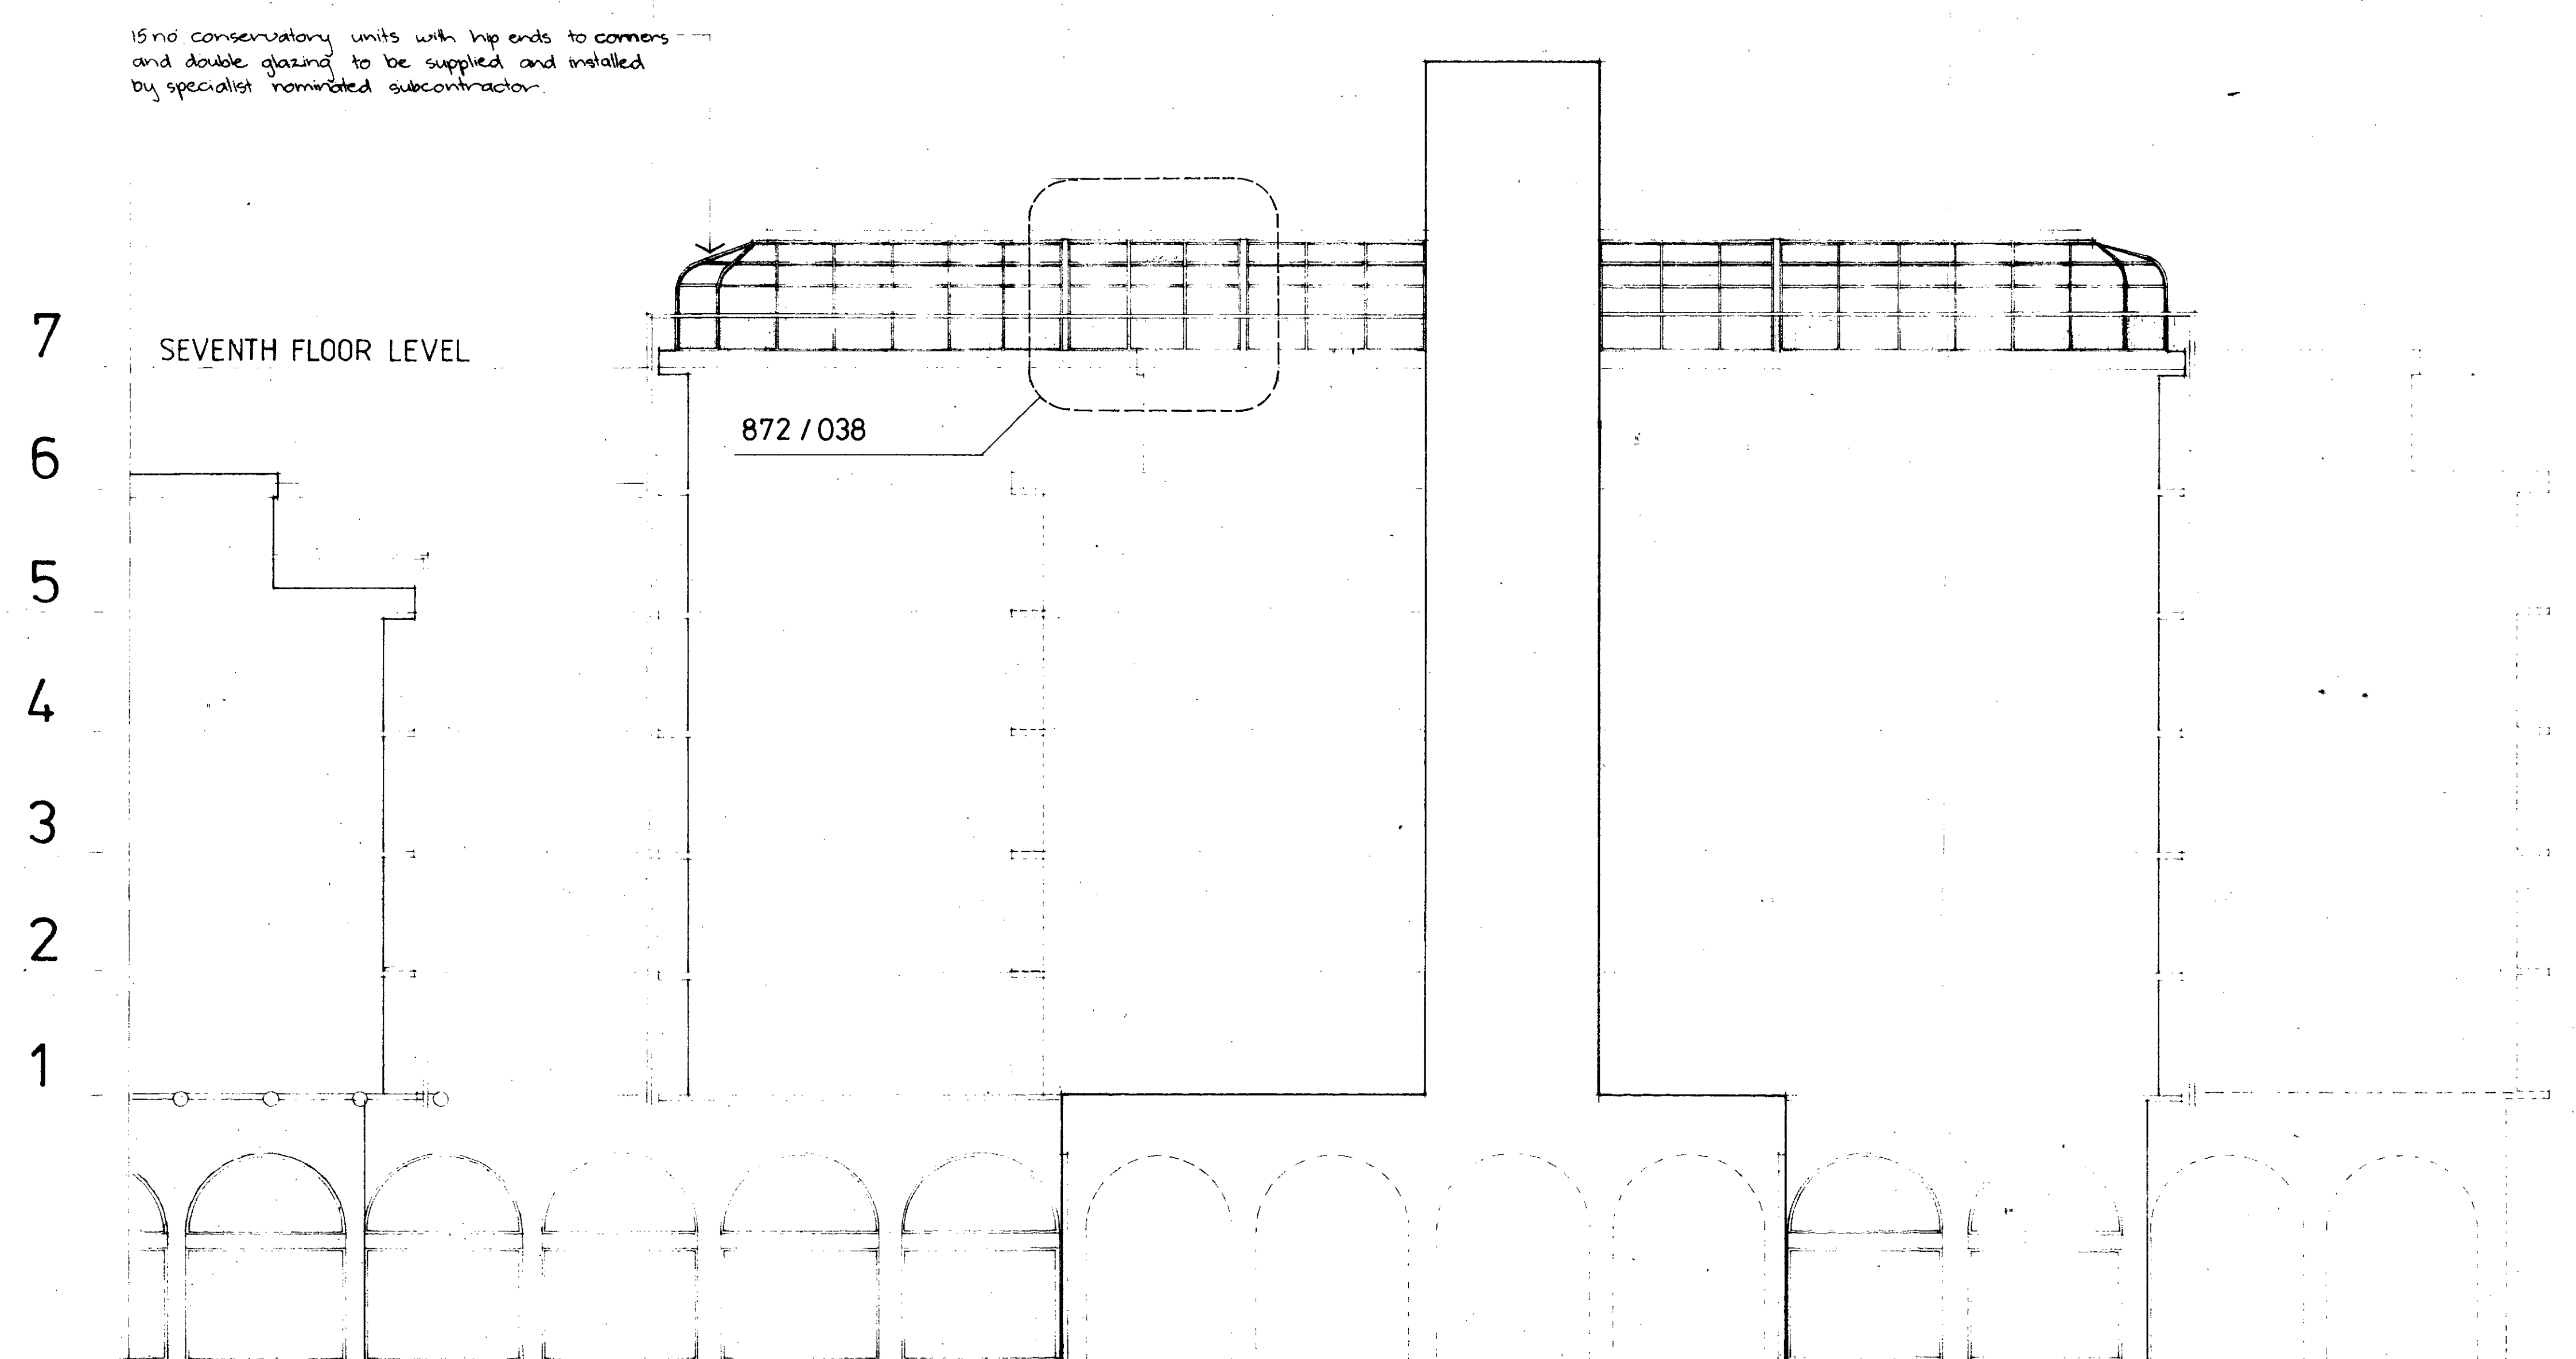

PROPOSED ELEVATION (D) SOUTH

|     |                                        |         |
|-----|----------------------------------------|---------|
| Rev | Note                                   | Date    |
| F   | Restaurant extension amended.          | Dec.87  |
| E   | Restaurant extension reinstated Jan 87 |         |
| D   | Cross Reference added                  | 13/3/86 |
| C   | Amended to show conservatory           | 27/1/86 |


**COBBAN & LIRONI**  
architects & planning consultants

Gateway House, 302-308 High Street, Slough, Berks, SL1 8D  
Slough (0753) 78011

**HOLIDAY INN**  
**SWISS COTTAGE**  
**LONDON**

**ELEVATIONS**  
**AS PROPOSED**

Scale 1:100  
Date OCT 85  
Drawn 872-012 F

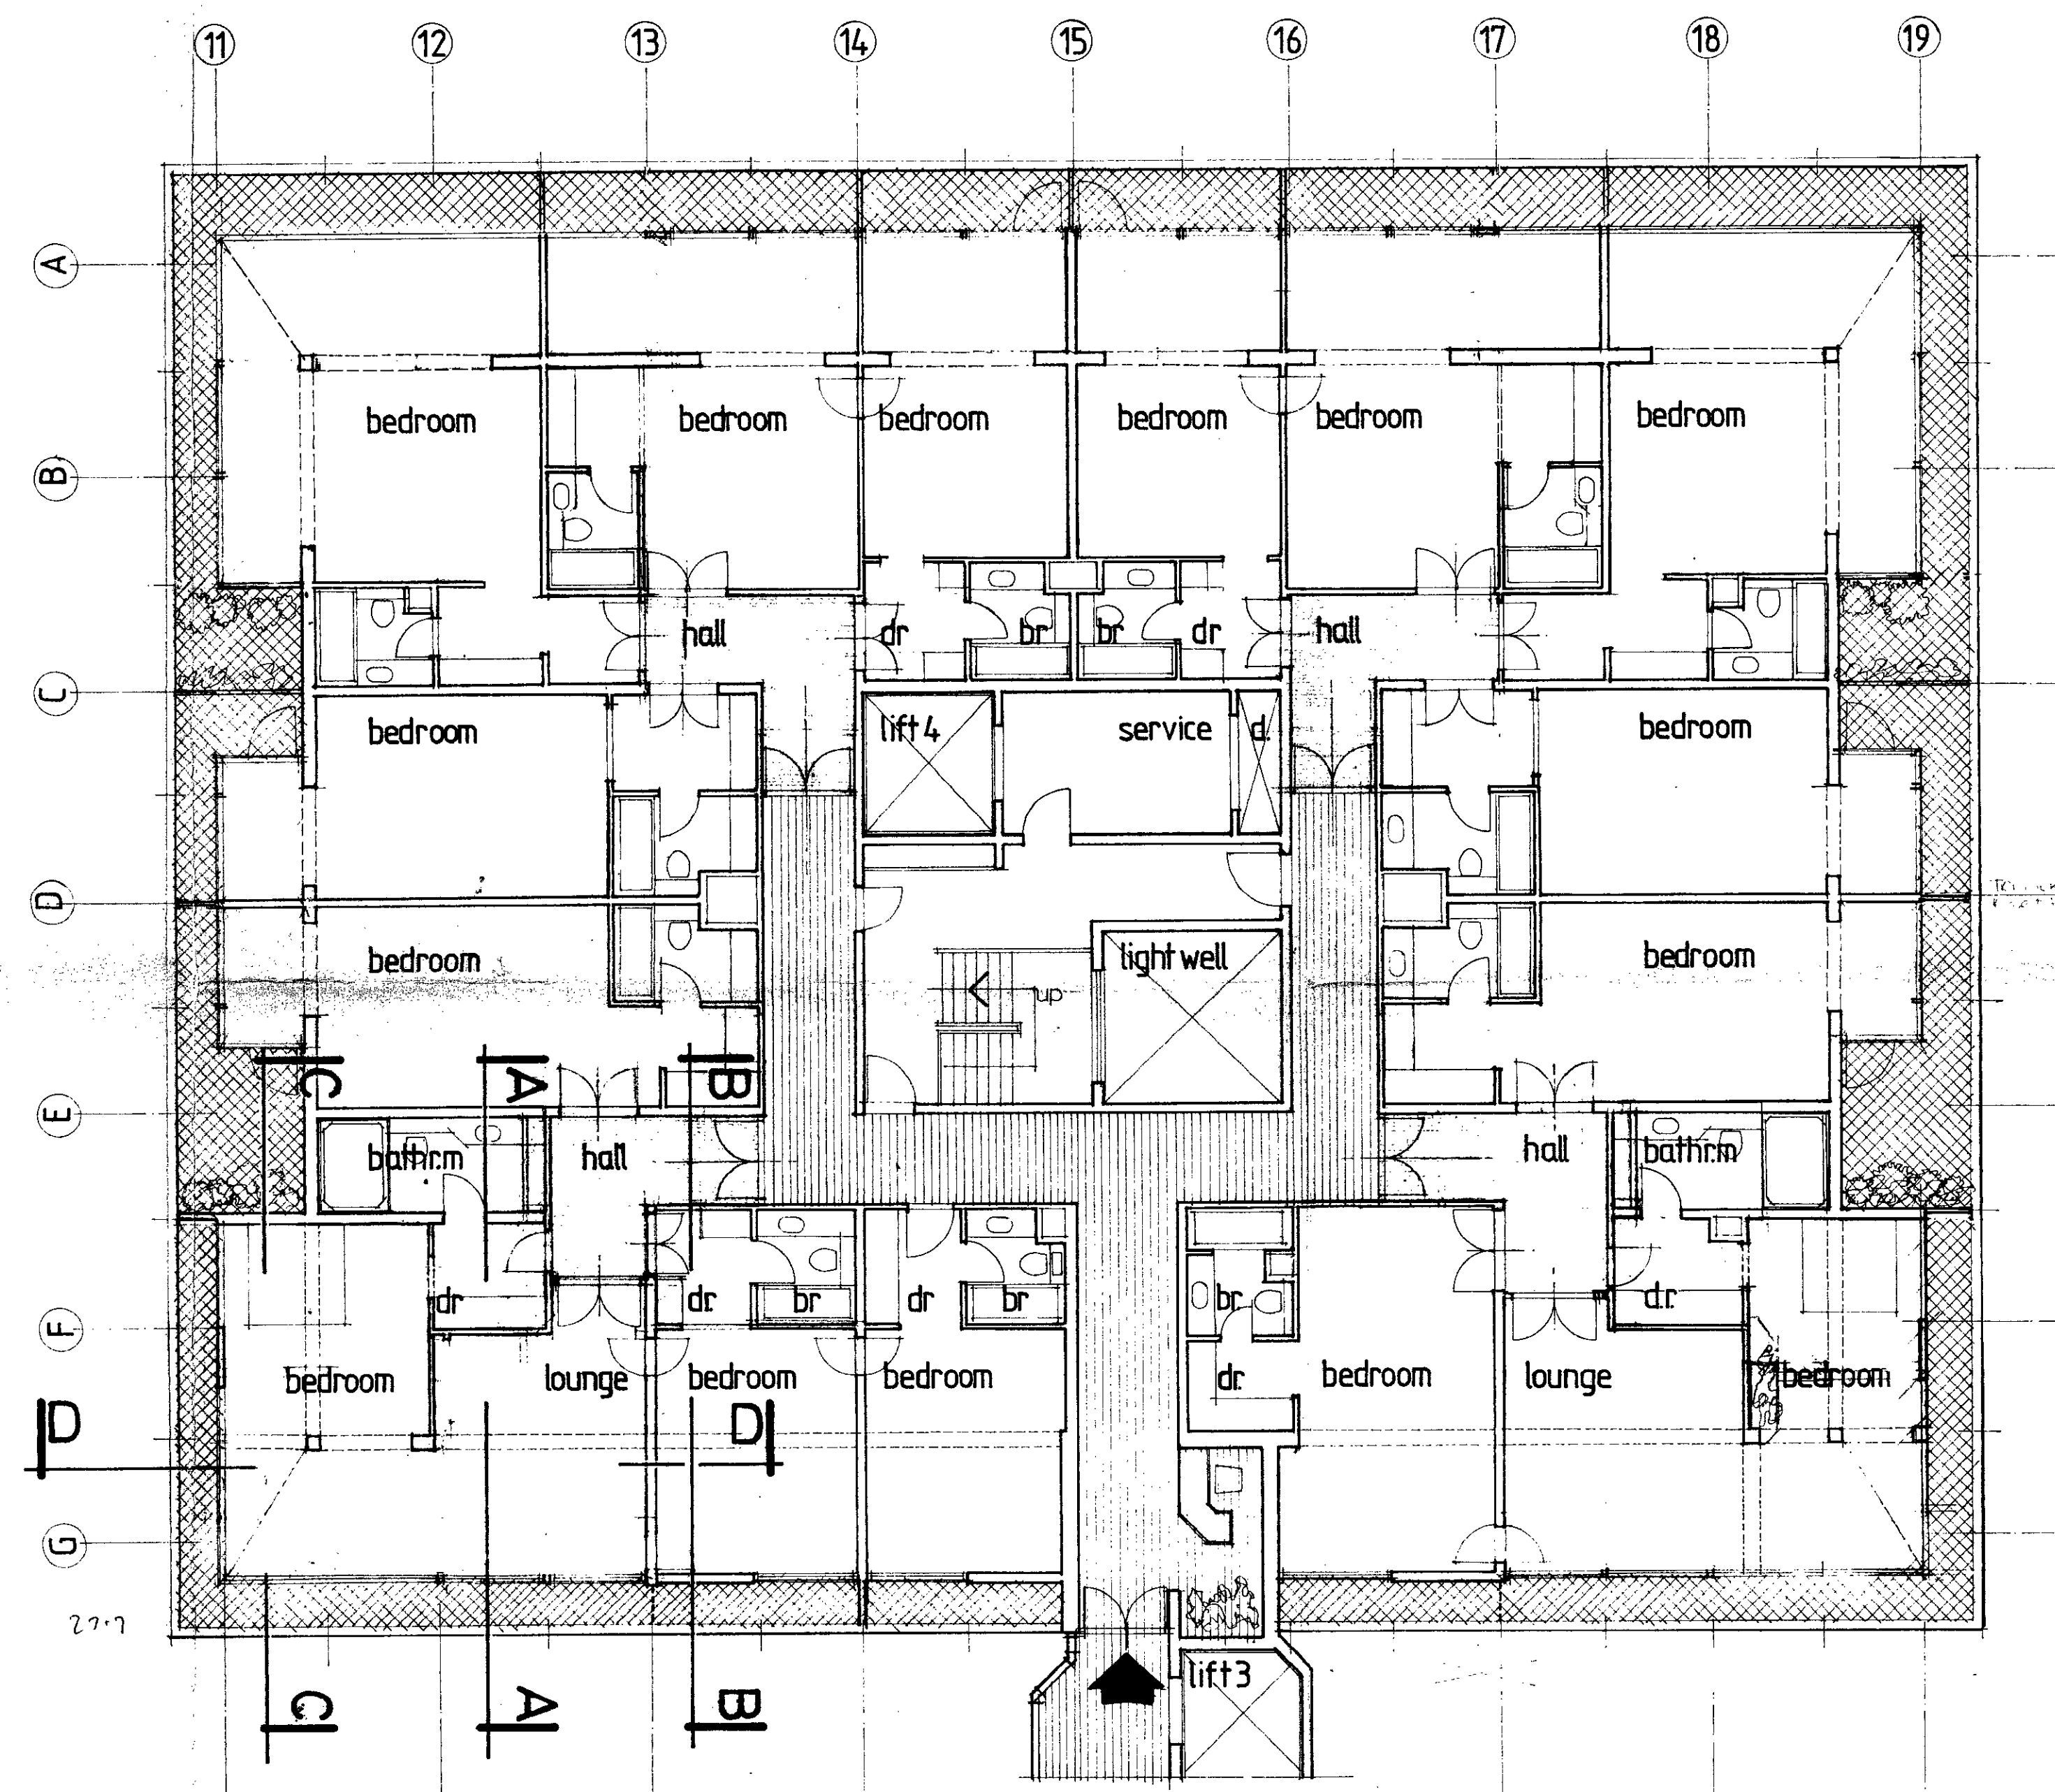

SEVENTH FLOOR  
PROPOSED BEDROOM RE-PLANNING

|   |                     |
|---|---------------------|
| <p><b>COBBAN &amp; LIRONI</b><br/>architects &amp; planning consultants<br/>PARK HOUSE, PARK CIRCUS PLACE, GLASGOW G36AN<br/>telephone 041-333 9466 telex 779640</p> |                     |
| <p>project<br/><b>Holiday Inn</b></p>   |                     |
| <p><b>SWISS COTTAGE LONDON</b><br/>Proposed alterations and extensions</p>                                                                                           |                     |
| <p>detail<br/>Seventh floor<br/>Proposed extensions and<br/>Re-planning to bedrooms<br/>TP 8501291</p>                                                               |                     |
| <p>drawing number<br/><b>872/13/B</b></p>   |                     |
| <p>scale<br/>1:100</p>   | <p>drawn<br/>jb</p> |
| <p>date<br/>June 1985</p>   |                     |

LONDON BOROUGH OF CAMDEN  
TOWN AND COUNTRY PLANNING ACTS  
29 OCT 1985  
APPROVED  
PLANS NOT VALID  
ON BEHALF OF THE COUNCIL




PROPOSED NEW MALE CHANGING AND HAIRDRESSER TO BASEMENT OF HOLIDAY INN SWISS COTTAGE

LONDON BOROUGH OF CAMBEN  
TOWN AND COUNTRY PLANNING ACTS  
29 OCT 1985  
PLANS  
ON BEHALF OF THE COUNCIL

|   |             |
|---|-------------|
| <b>COBBAN &amp; LIRONI</b><br>architects & planning consultants<br>PARK HOUSE, PARK CIRCUS PLACE, GLASGOW G3 8AN<br>telephone 041-333 9466 telex 779840 |             |
| project<br><b>Holiday Inn</b>   |             |
| <b>SWISS COTTAGE LONDON</b><br>PROPOSED ALTERATIONS & EXTENSIONS                                                                                        |             |
| detail<br>PROPOSED PLAN<br>BASEMENT AREA<br>TP 8501291                                                                                                  |             |
| drawing number<br><b>872/11</b>   |             |
| scale<br>1:100   | drawn<br>JB |
| date<br>MAY 1985   |             |


7th FLOOR EXTENSION

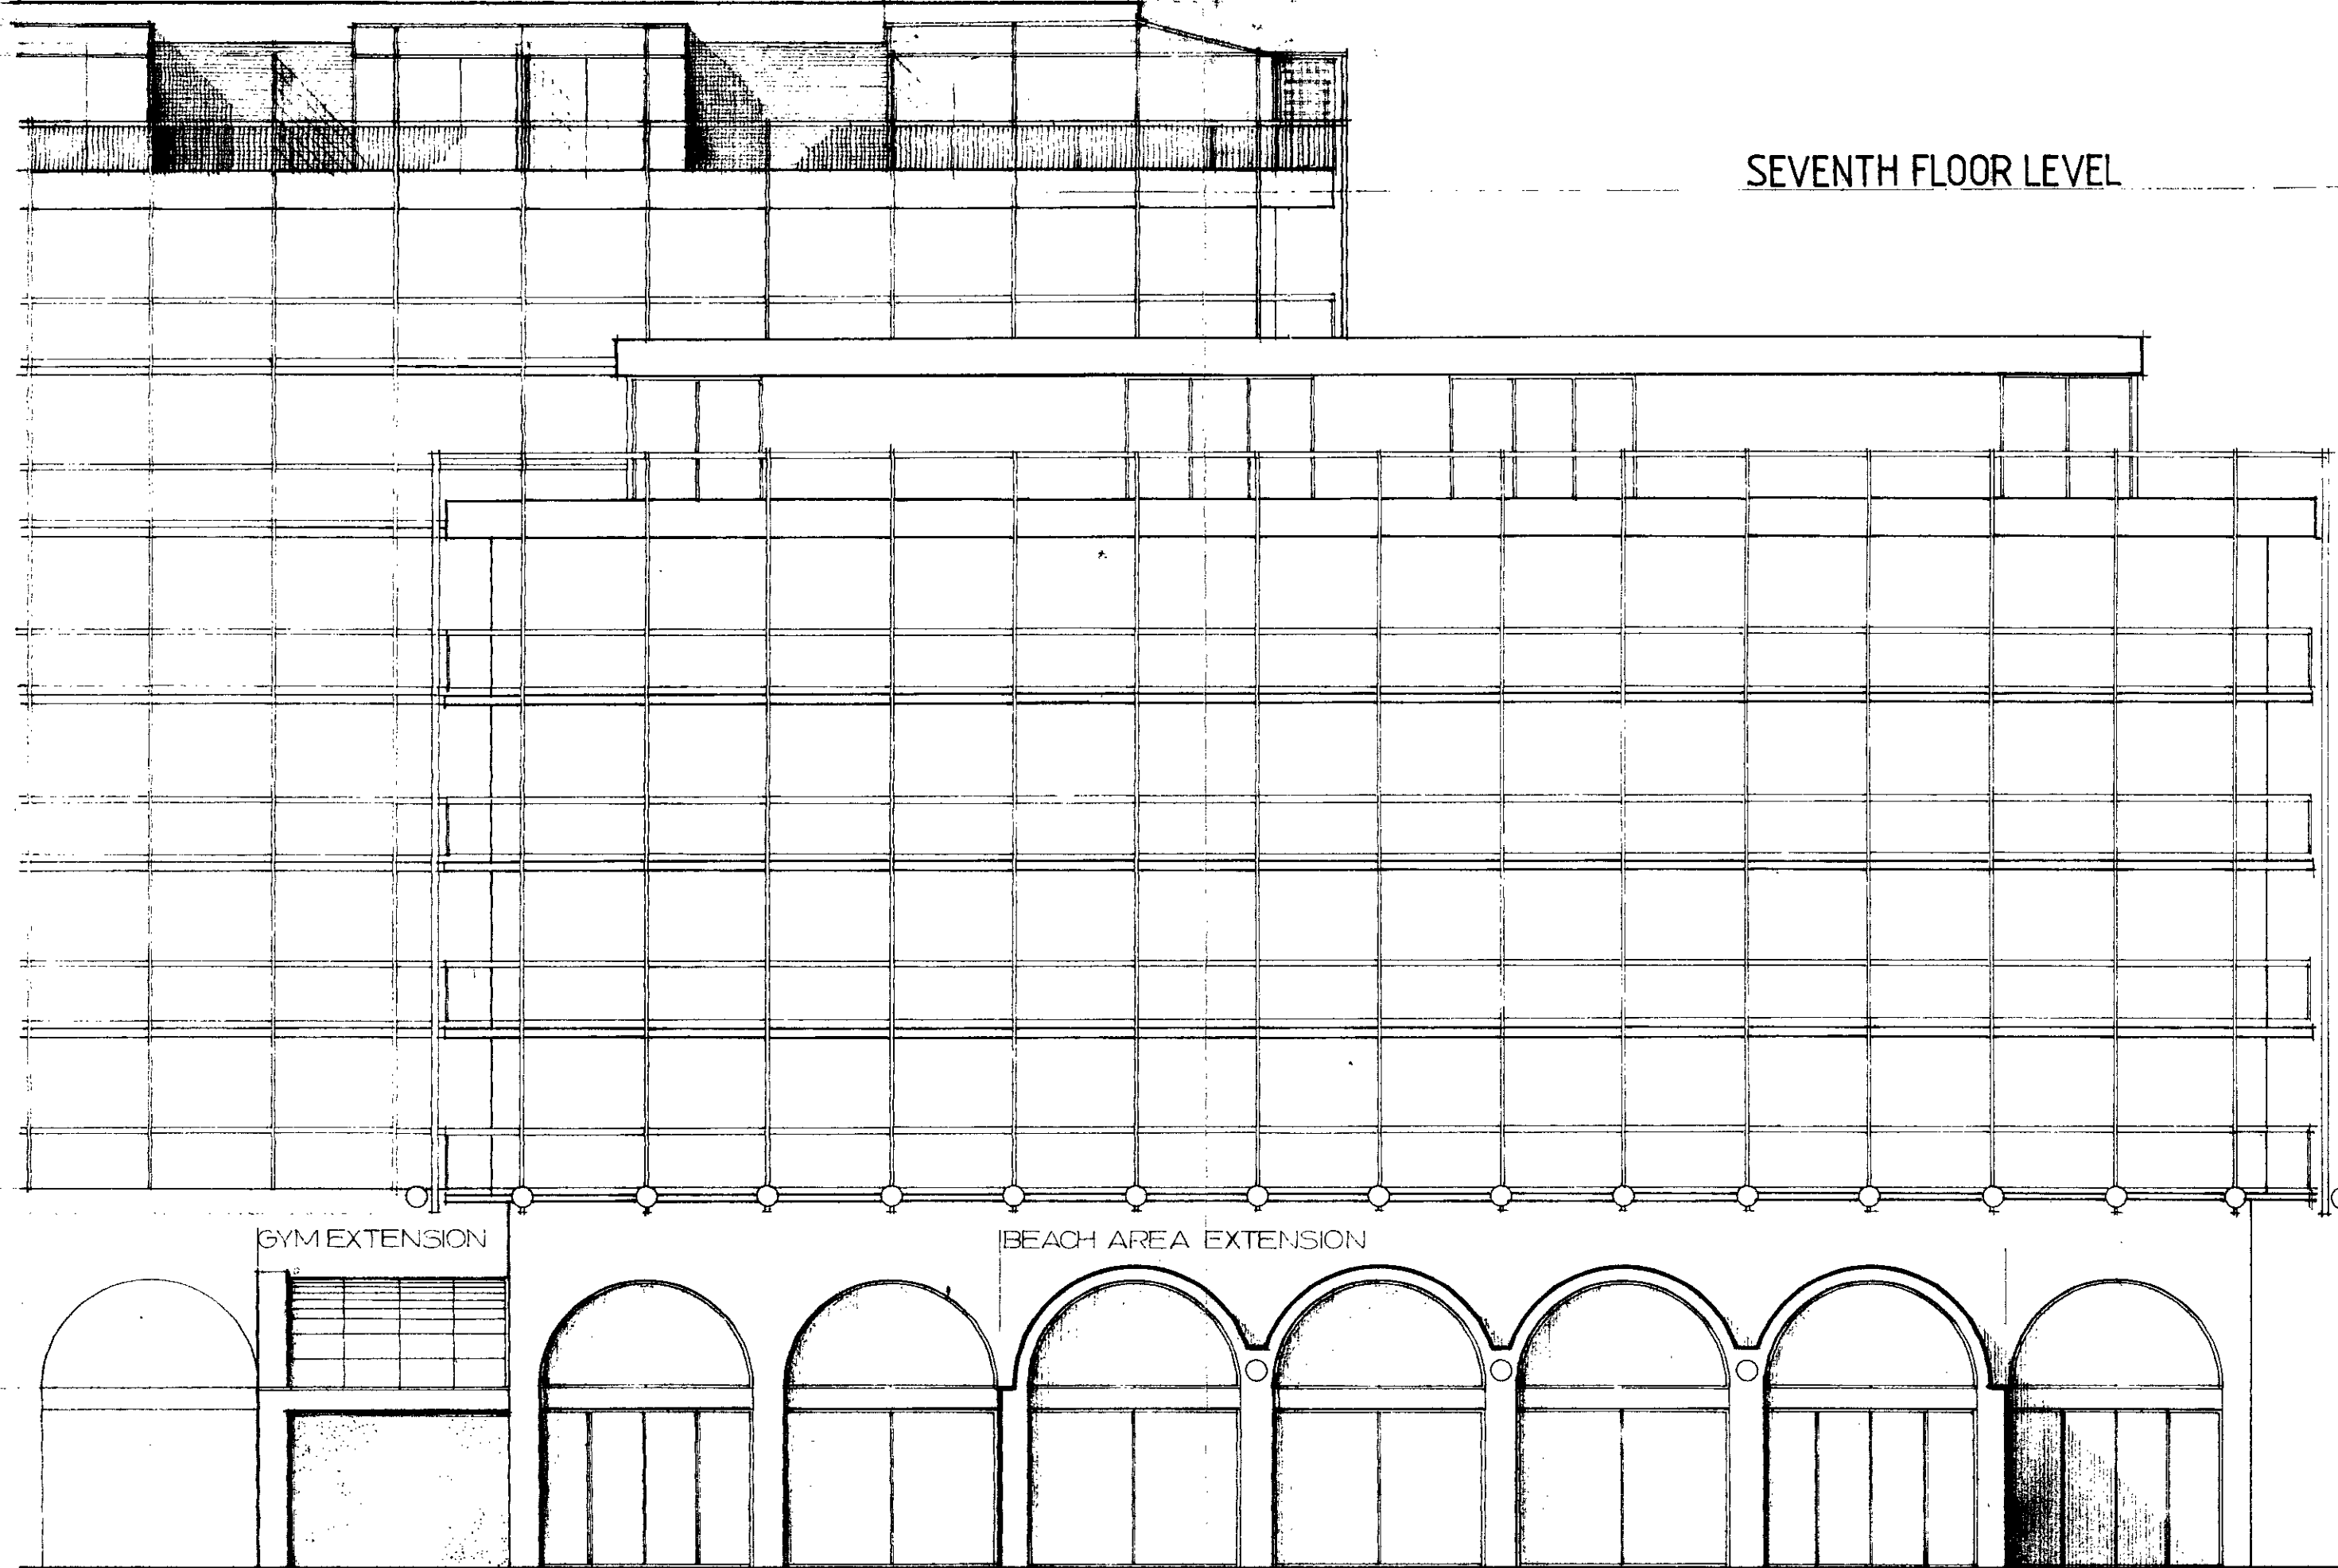

SEVENTH FLOOR LEVEL


7  
6  
5  
4  
3  
2  
1

PROPOSED ELEVATION (A) TO POOL WEST

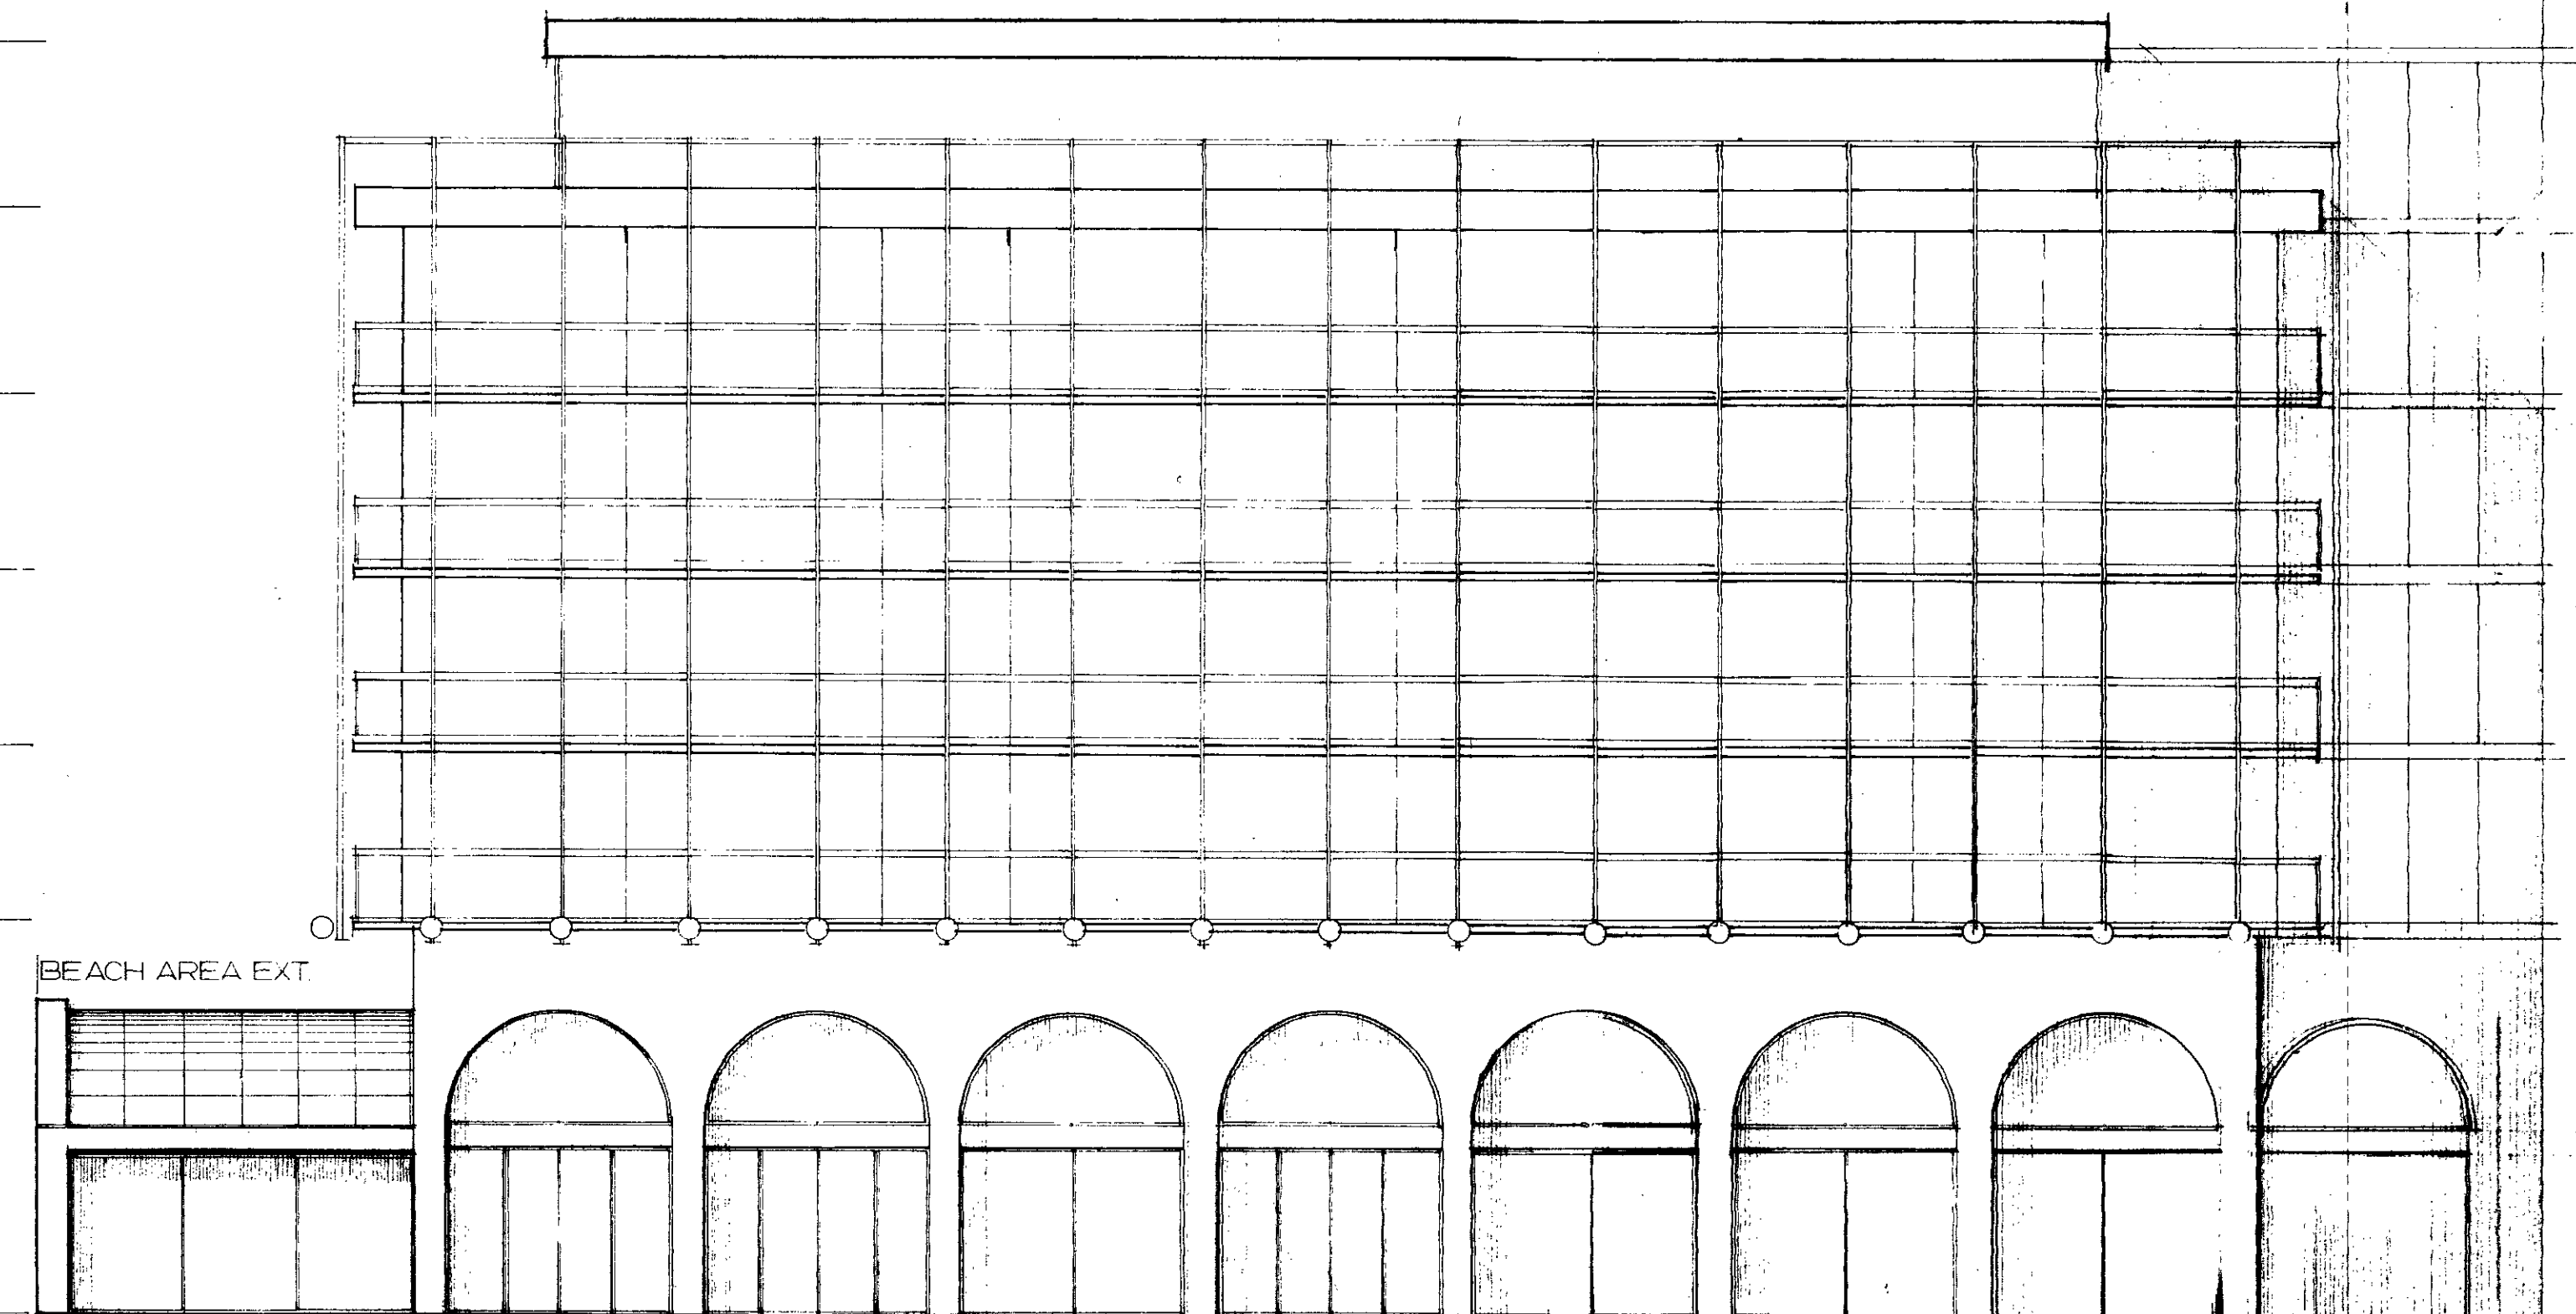

PROPOSED ELEVATION (B) KING HENRY'S ROAD

7th FLOOR EXTENSION

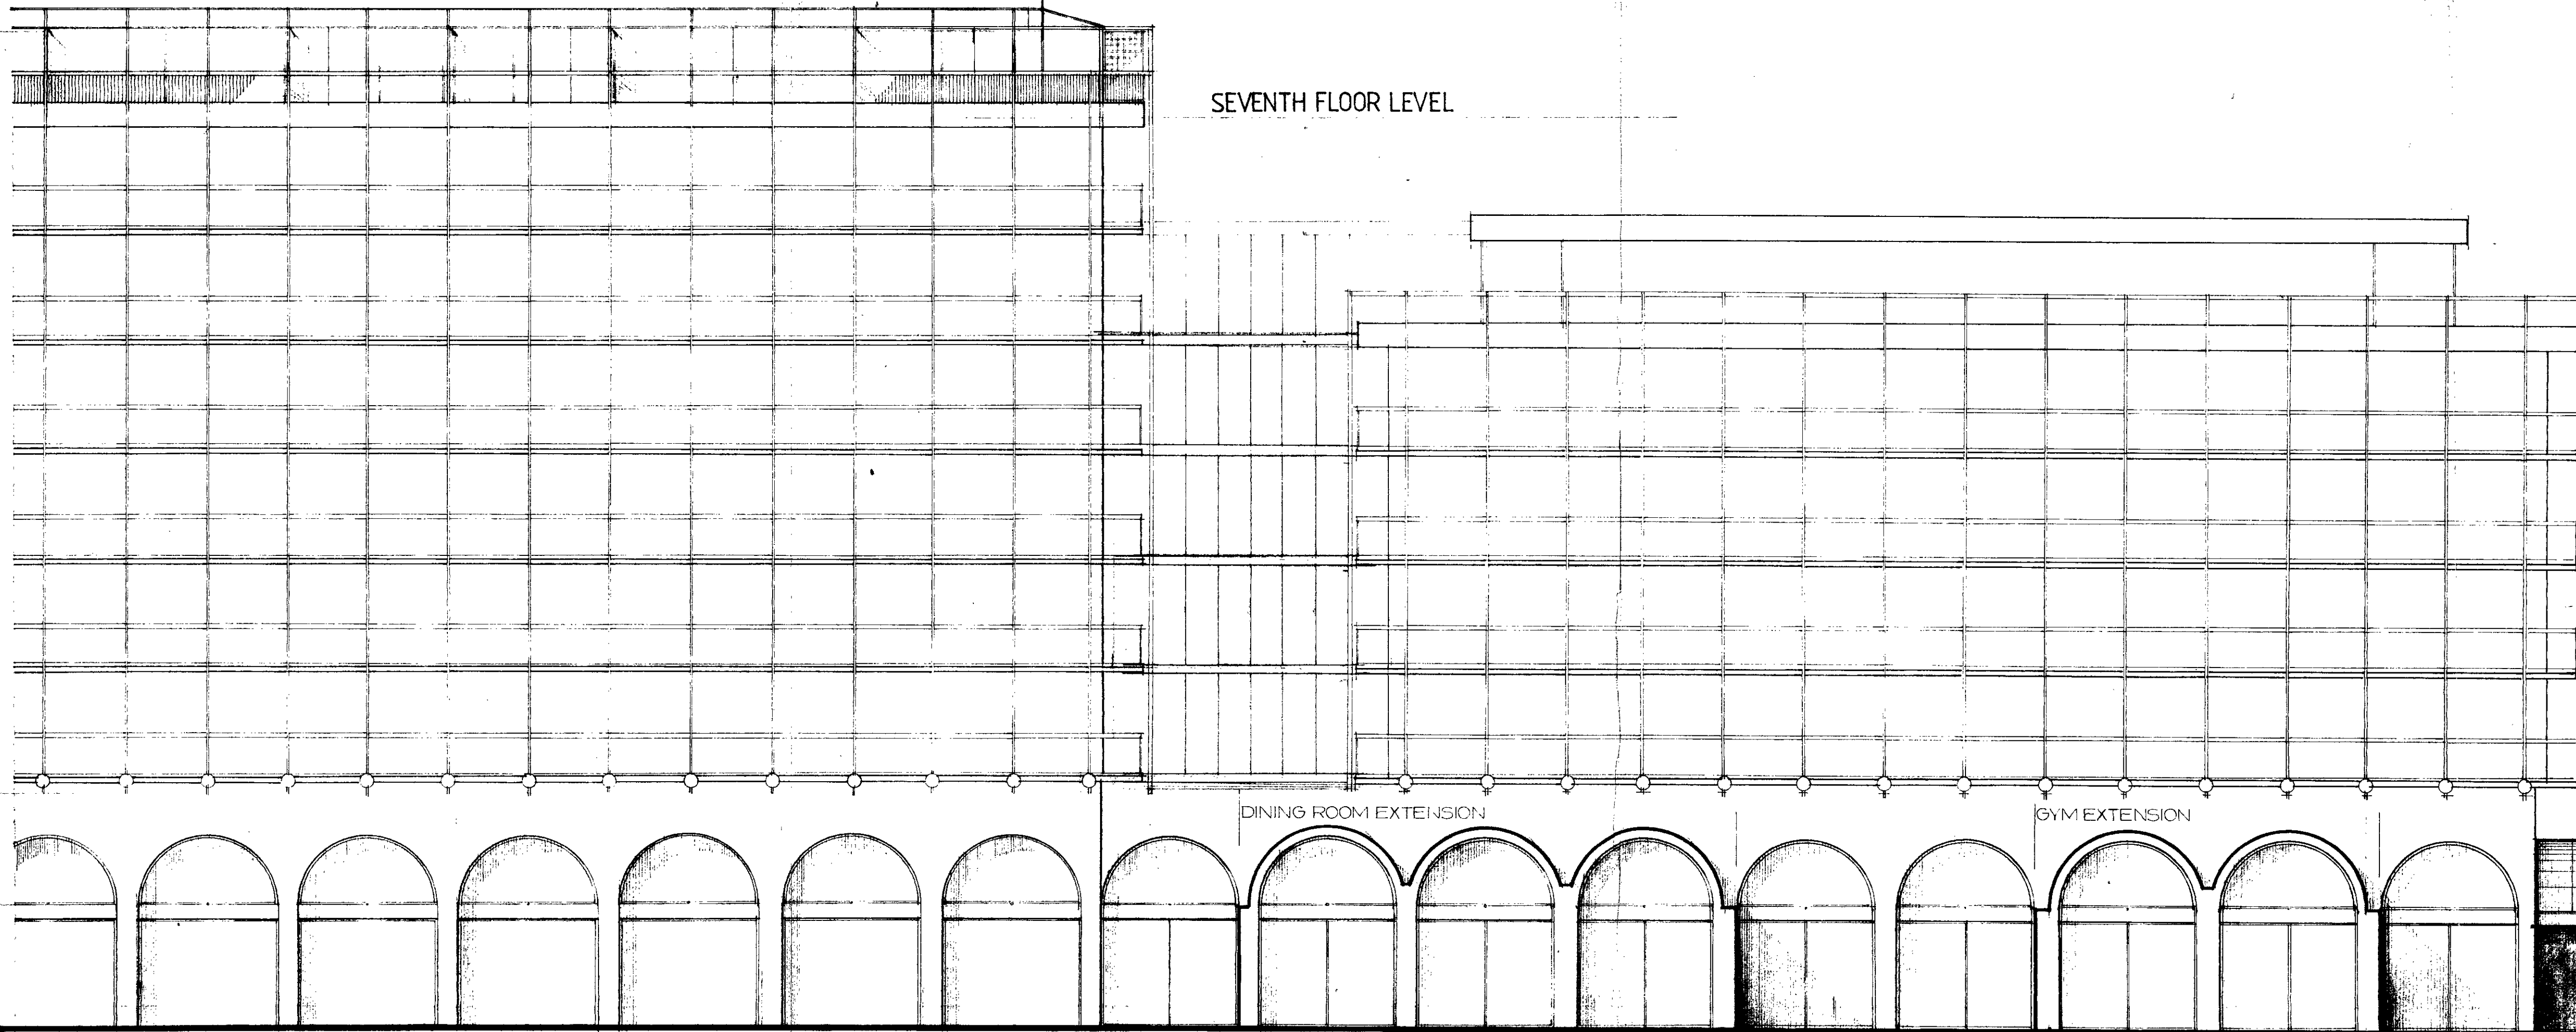

SEVENTH FLOOR LEVEL

DINING ROOM EXTENSION

GYM EXTENSION

PROPOSED ELEVATION (C) ADELAIDE ROAD NORTH

**COBBAN & LIRONI**  
architects & planning consultants  
PARK HOUSE, PARK CIRCUS PLACE, GLASGOW G36AN  
telephone 041-333 9466 telex 779640

project  
**Holiday Inn**

client  
**SWISS COTTAGE LONDON**  
PROPOSED ALTERATIONS & EXTENSIONS

TP 8501291


drawing number  
**872 / 14**

scale  
1:100

drawn  
JB

date  
MAY 1985

LONDON BOROUGH OF CAMDEN  
TOWN AND COUNTRY PLANNING ACT 1968  
29 OCT 1985  
PLANS APPROVED  
ON BEHALF OF THE COUNCIL

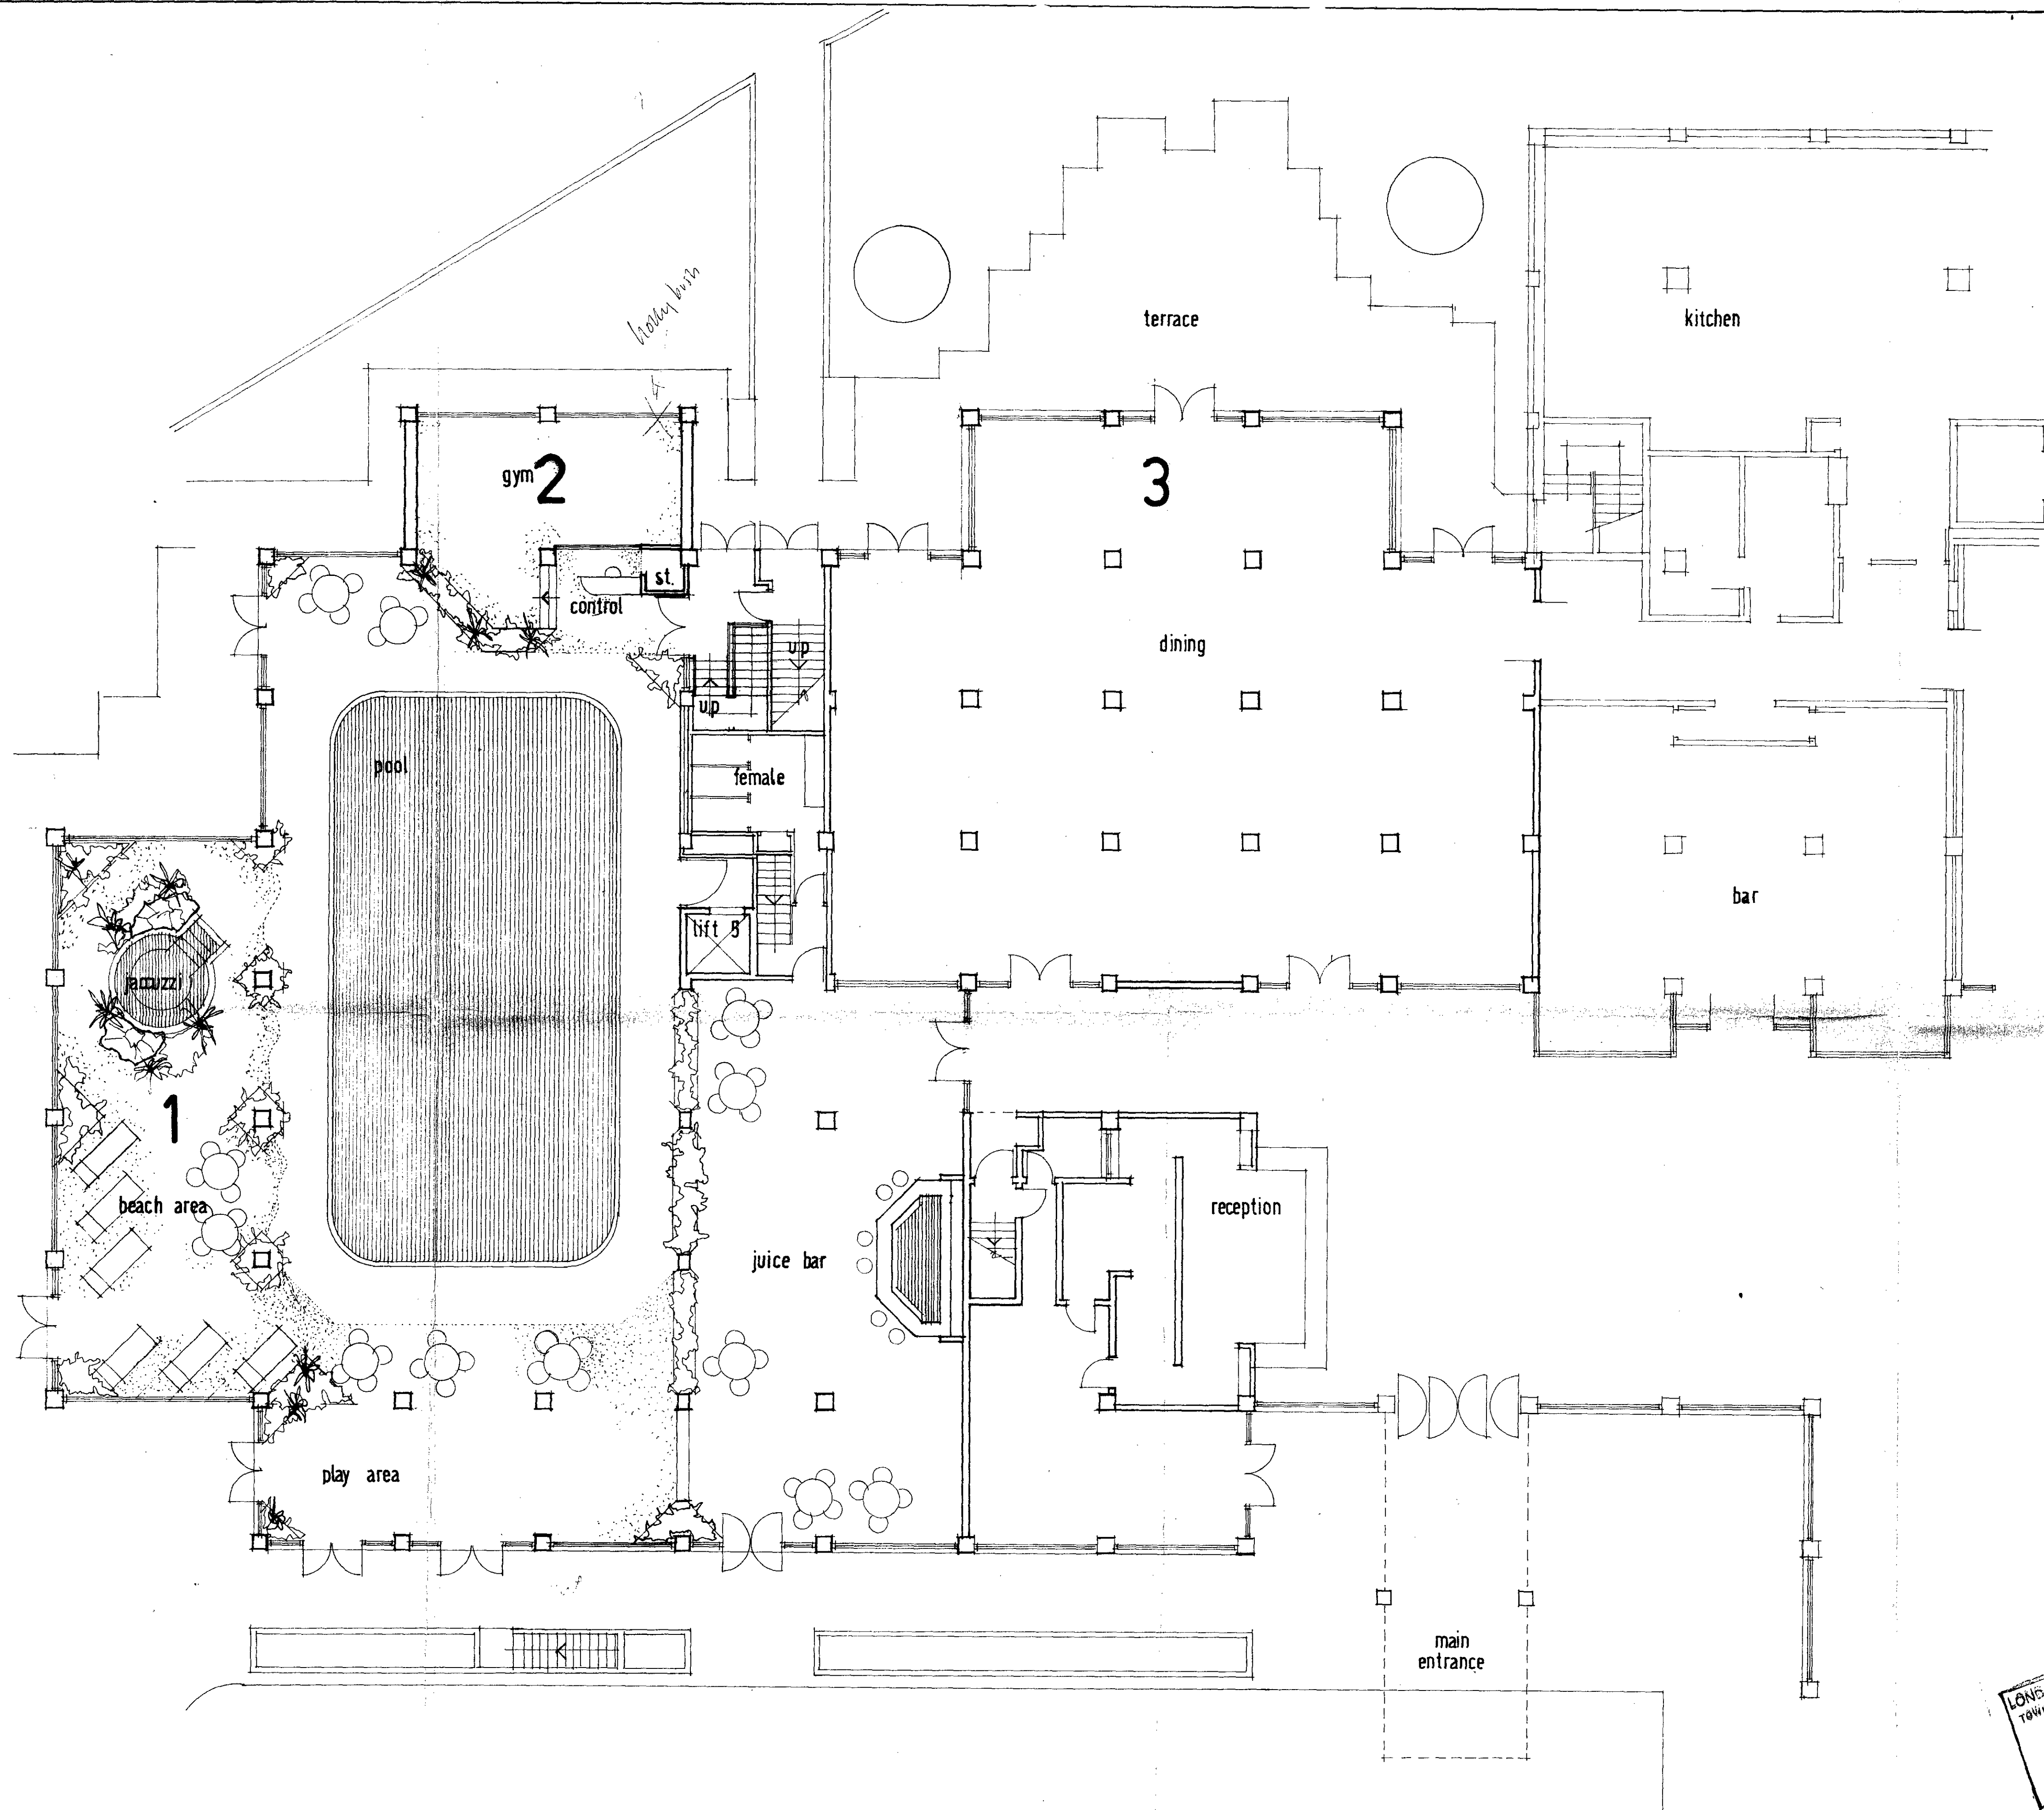

PROPOSED PLAN FOR POOL AND DINING AREA

**COBBAN & LIRONI**  
architects & planning consultants  
PARK HOUSE, PARK CIRCUS PLACE, GLASGOW G3 6AN  
telephone 041-333 9486 telex 778840

project  
**Holiday Inn**


**SWISS COTTAGE LONDON**  
PROPOSED ALTERATIONS & EXTENSIONS

detail  
PROPOSED PLAN  
POOL & DINING AREA  
TP 8501291


drawing number  
**872/12**

scale  
1:100  
drawn  
JB  
date  
MAY 1985


LONDON BOROUGH OF CAMDEN  
TOWN AND COUNTRY PLANNING ACT 1967  
29 OCT 1985  
PLA-115 APPROVED  
BY THE COUNCIL

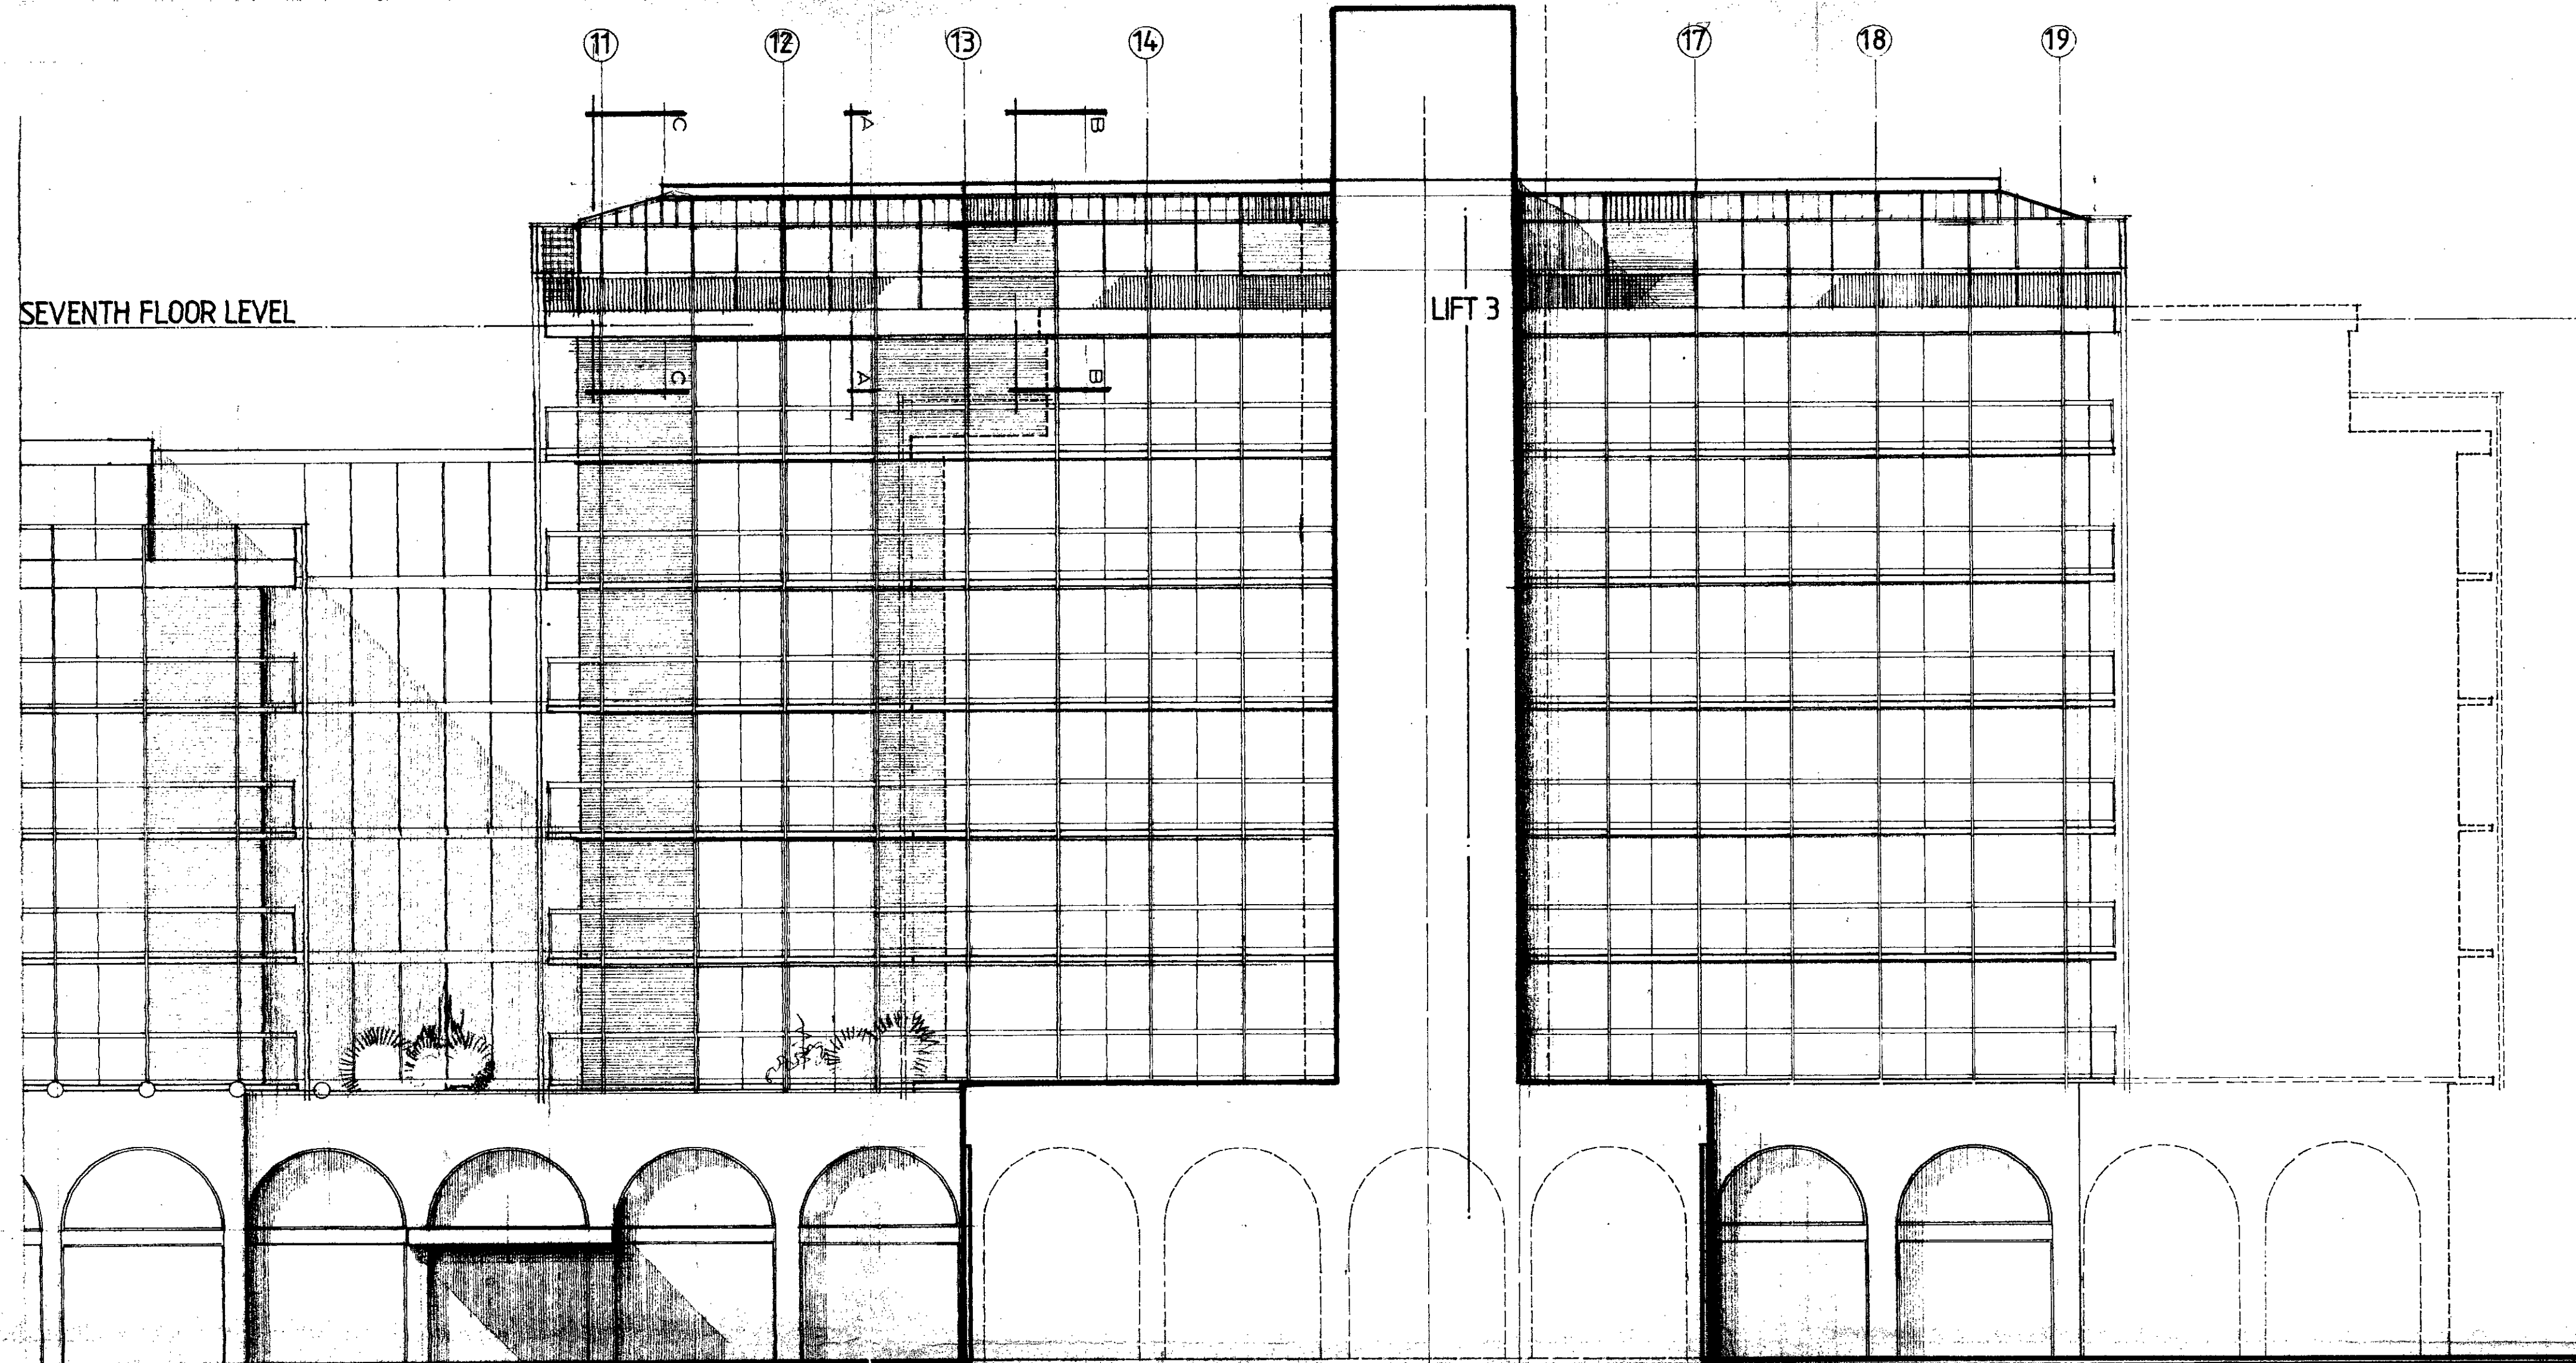


ELEVATION (D) SOUTH

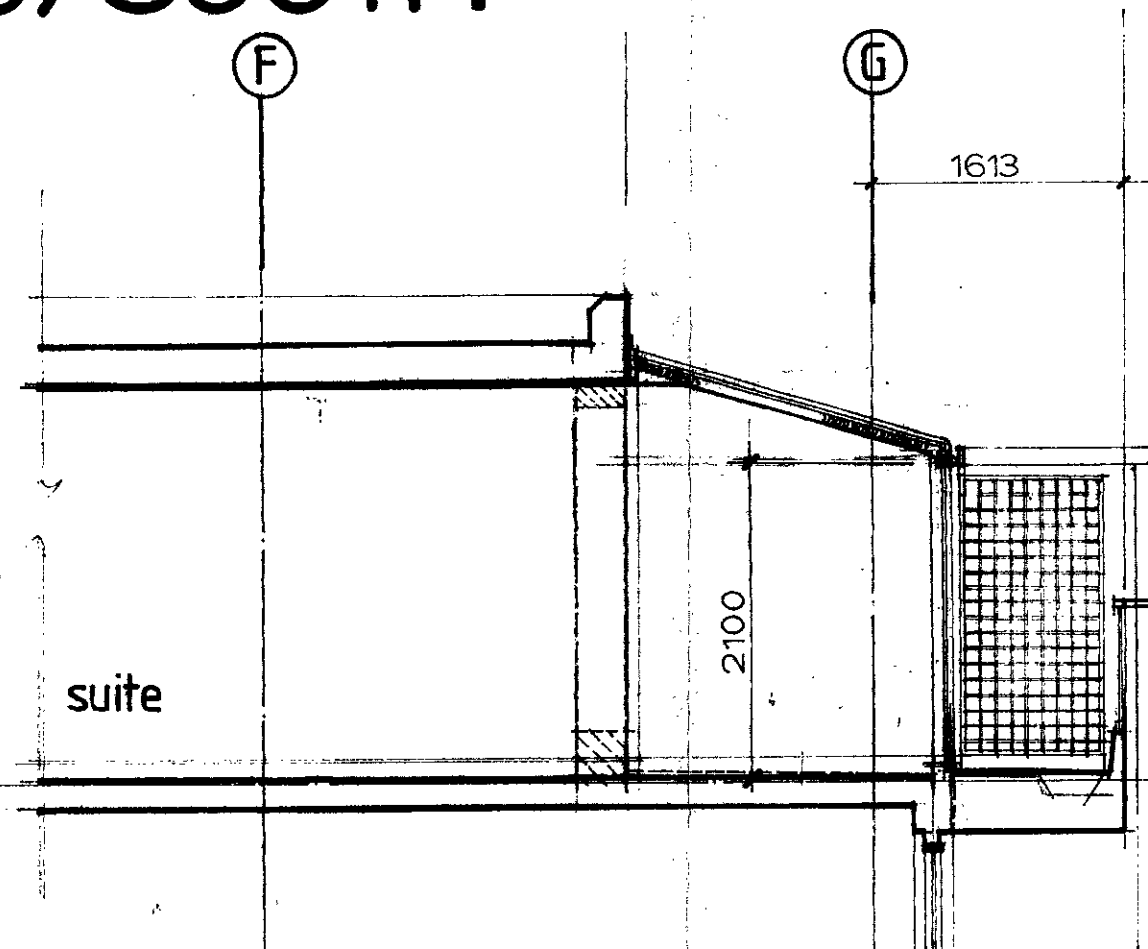


SECTION AA

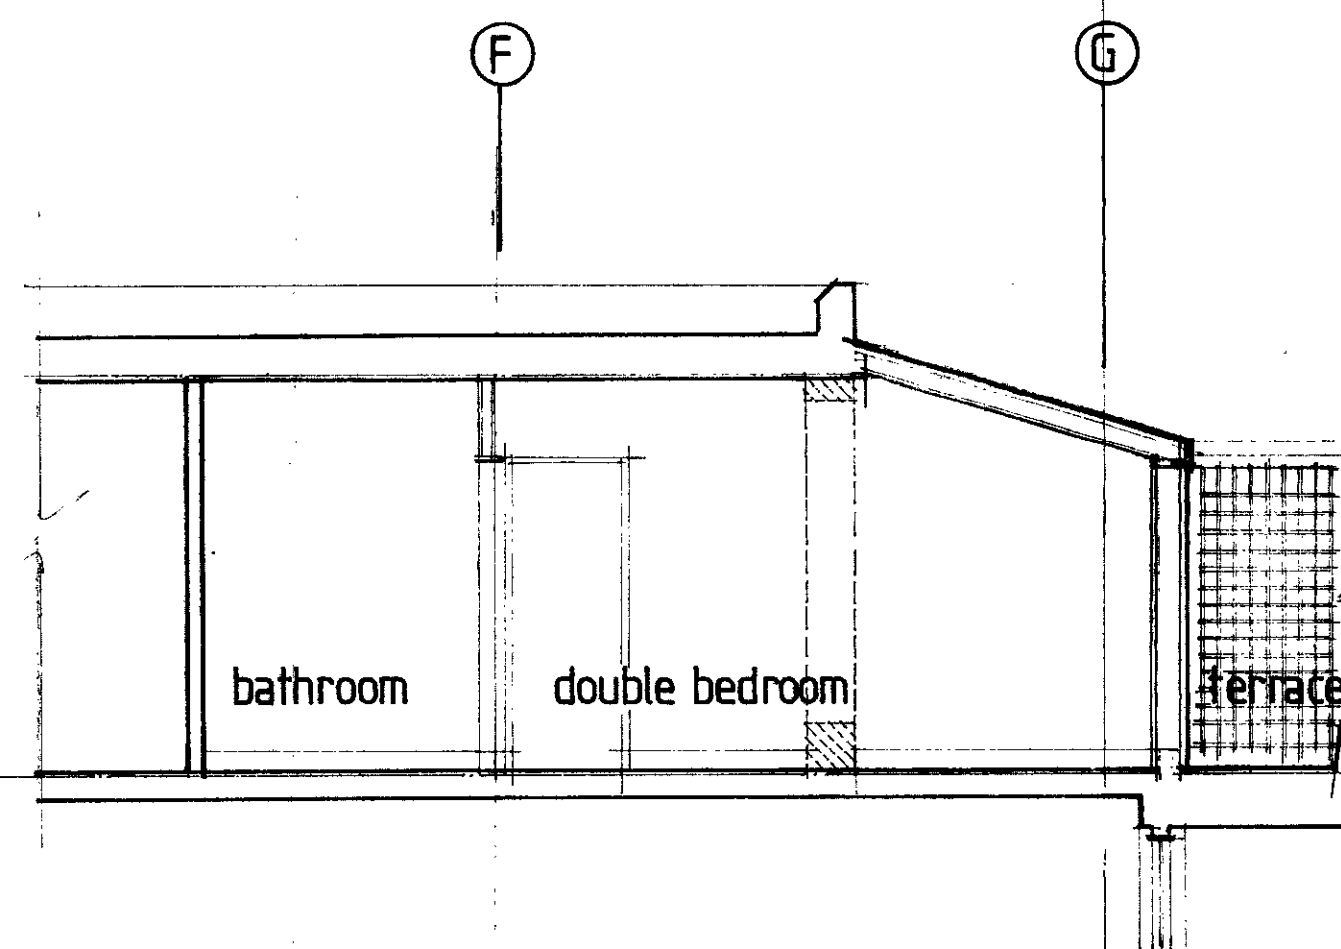

SECTION BB

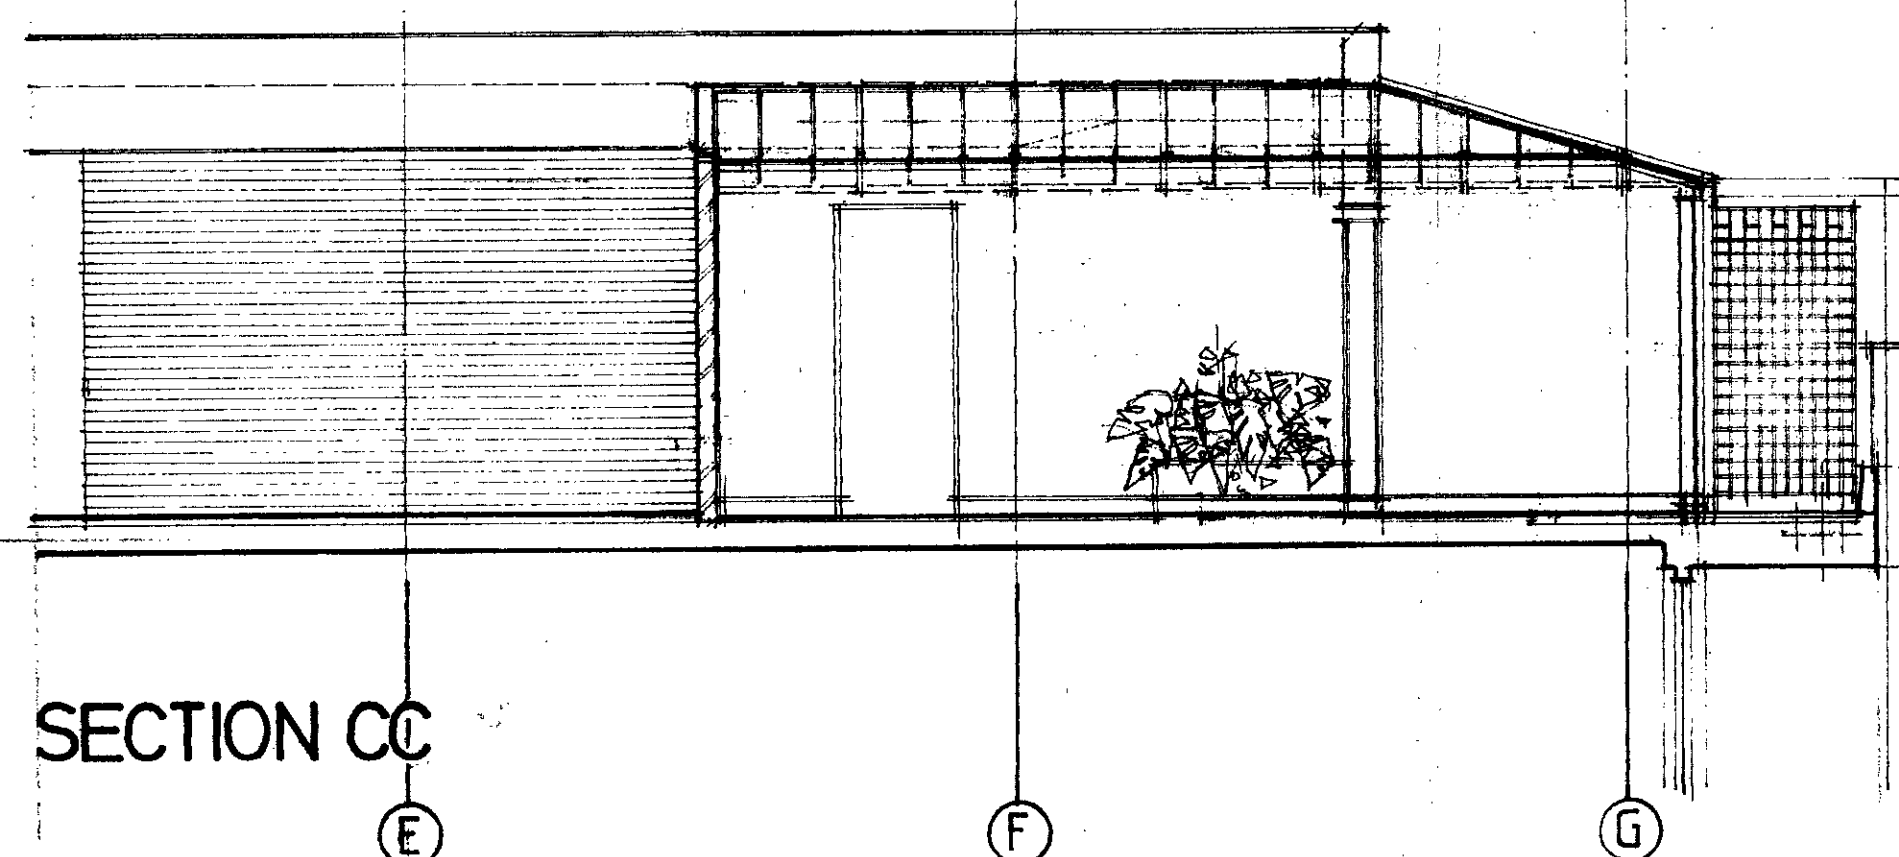

SECTION CC

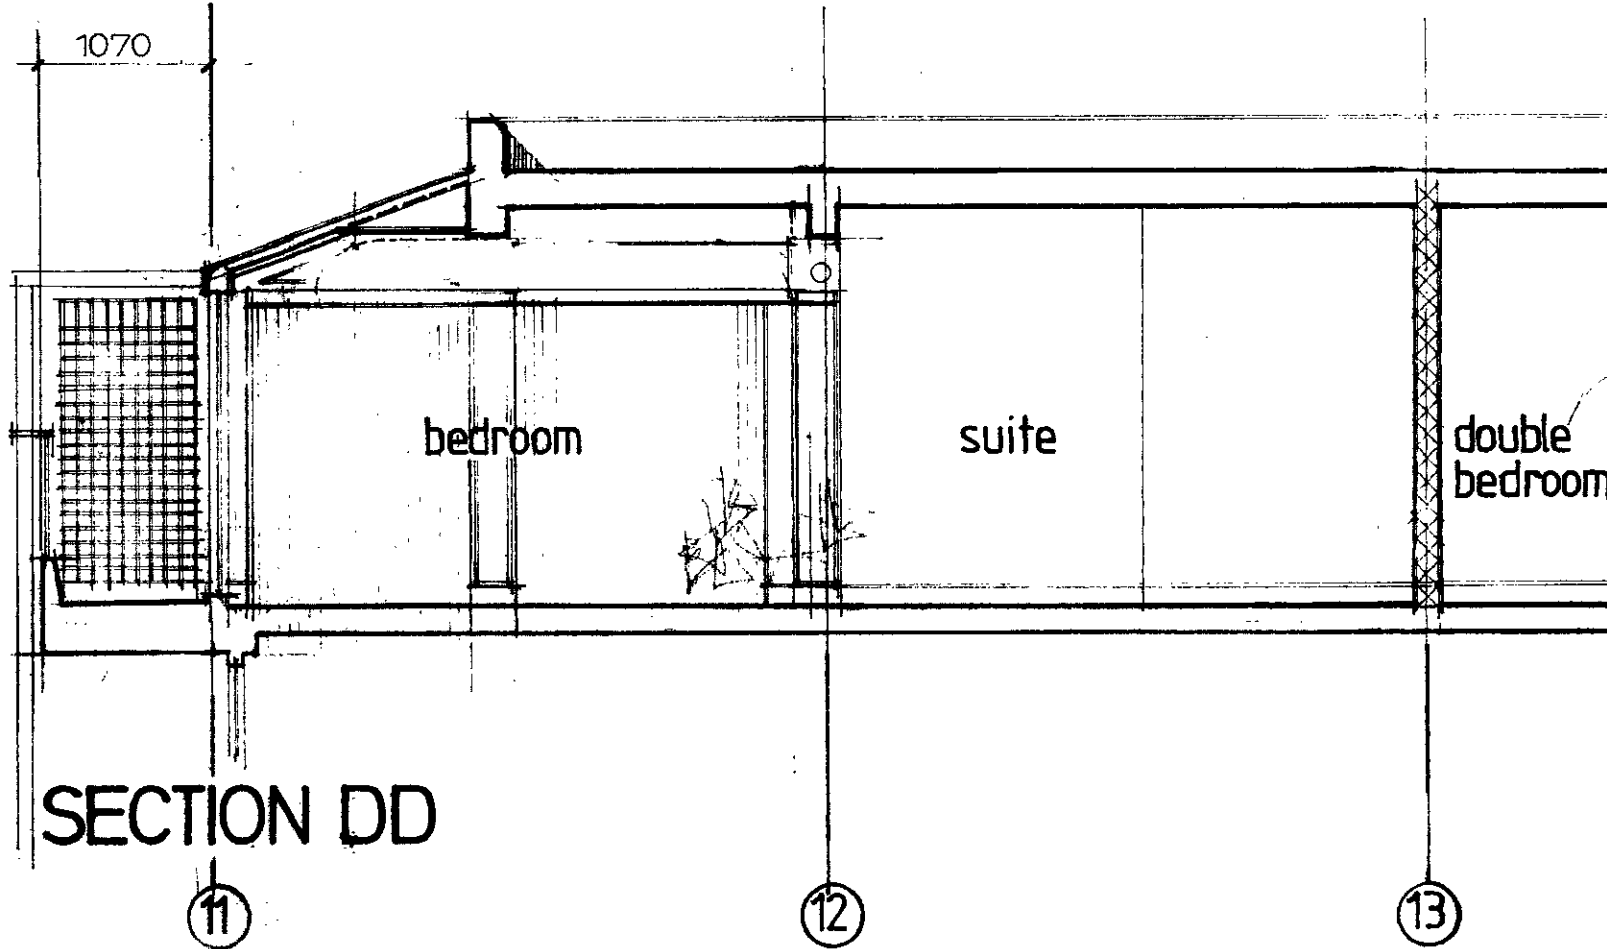


SECTION DD

SECTION A: ELEVATION SOUTH (upright) Elevation and sectioning method

|   |                                 |
|---|---------------------------------|
| <b>COBBAN &amp; LIRONI</b><br>architects & planning consultants<br>PARK HOUSE, PARK CIRCUS PLACE, GLASGOW G3 8AN<br>telephone 041-333 9466 telex 779940 |                                 |
| project<br><b>Holiday Inn</b>   |                                 |
| client<br><b>SWISS COTTAGE LONDON</b><br>PROPOSED ALTERATIONS & EXTENSIONS                                                                              |                                 |
| detail<br>ELEVATION TO SOUTH<br>SECTIONS AT 7TH FLOOR EXTENSION<br>TP 8501291                                                                           |                                 |
| drawing number<br><b>872/15/A</b>   |                                 |
| scale<br>1:100<br>1:50   | drawn<br>JB<br>date<br>MAY 1985 |


LONDON BOROUGH OF CAMDEN  
 TOWN AND COUNTRY PLANNING ACTS  
 29 OCT 1985  
 PLANS APPROVED  
 ON BEHALF OF THE COUNCIL

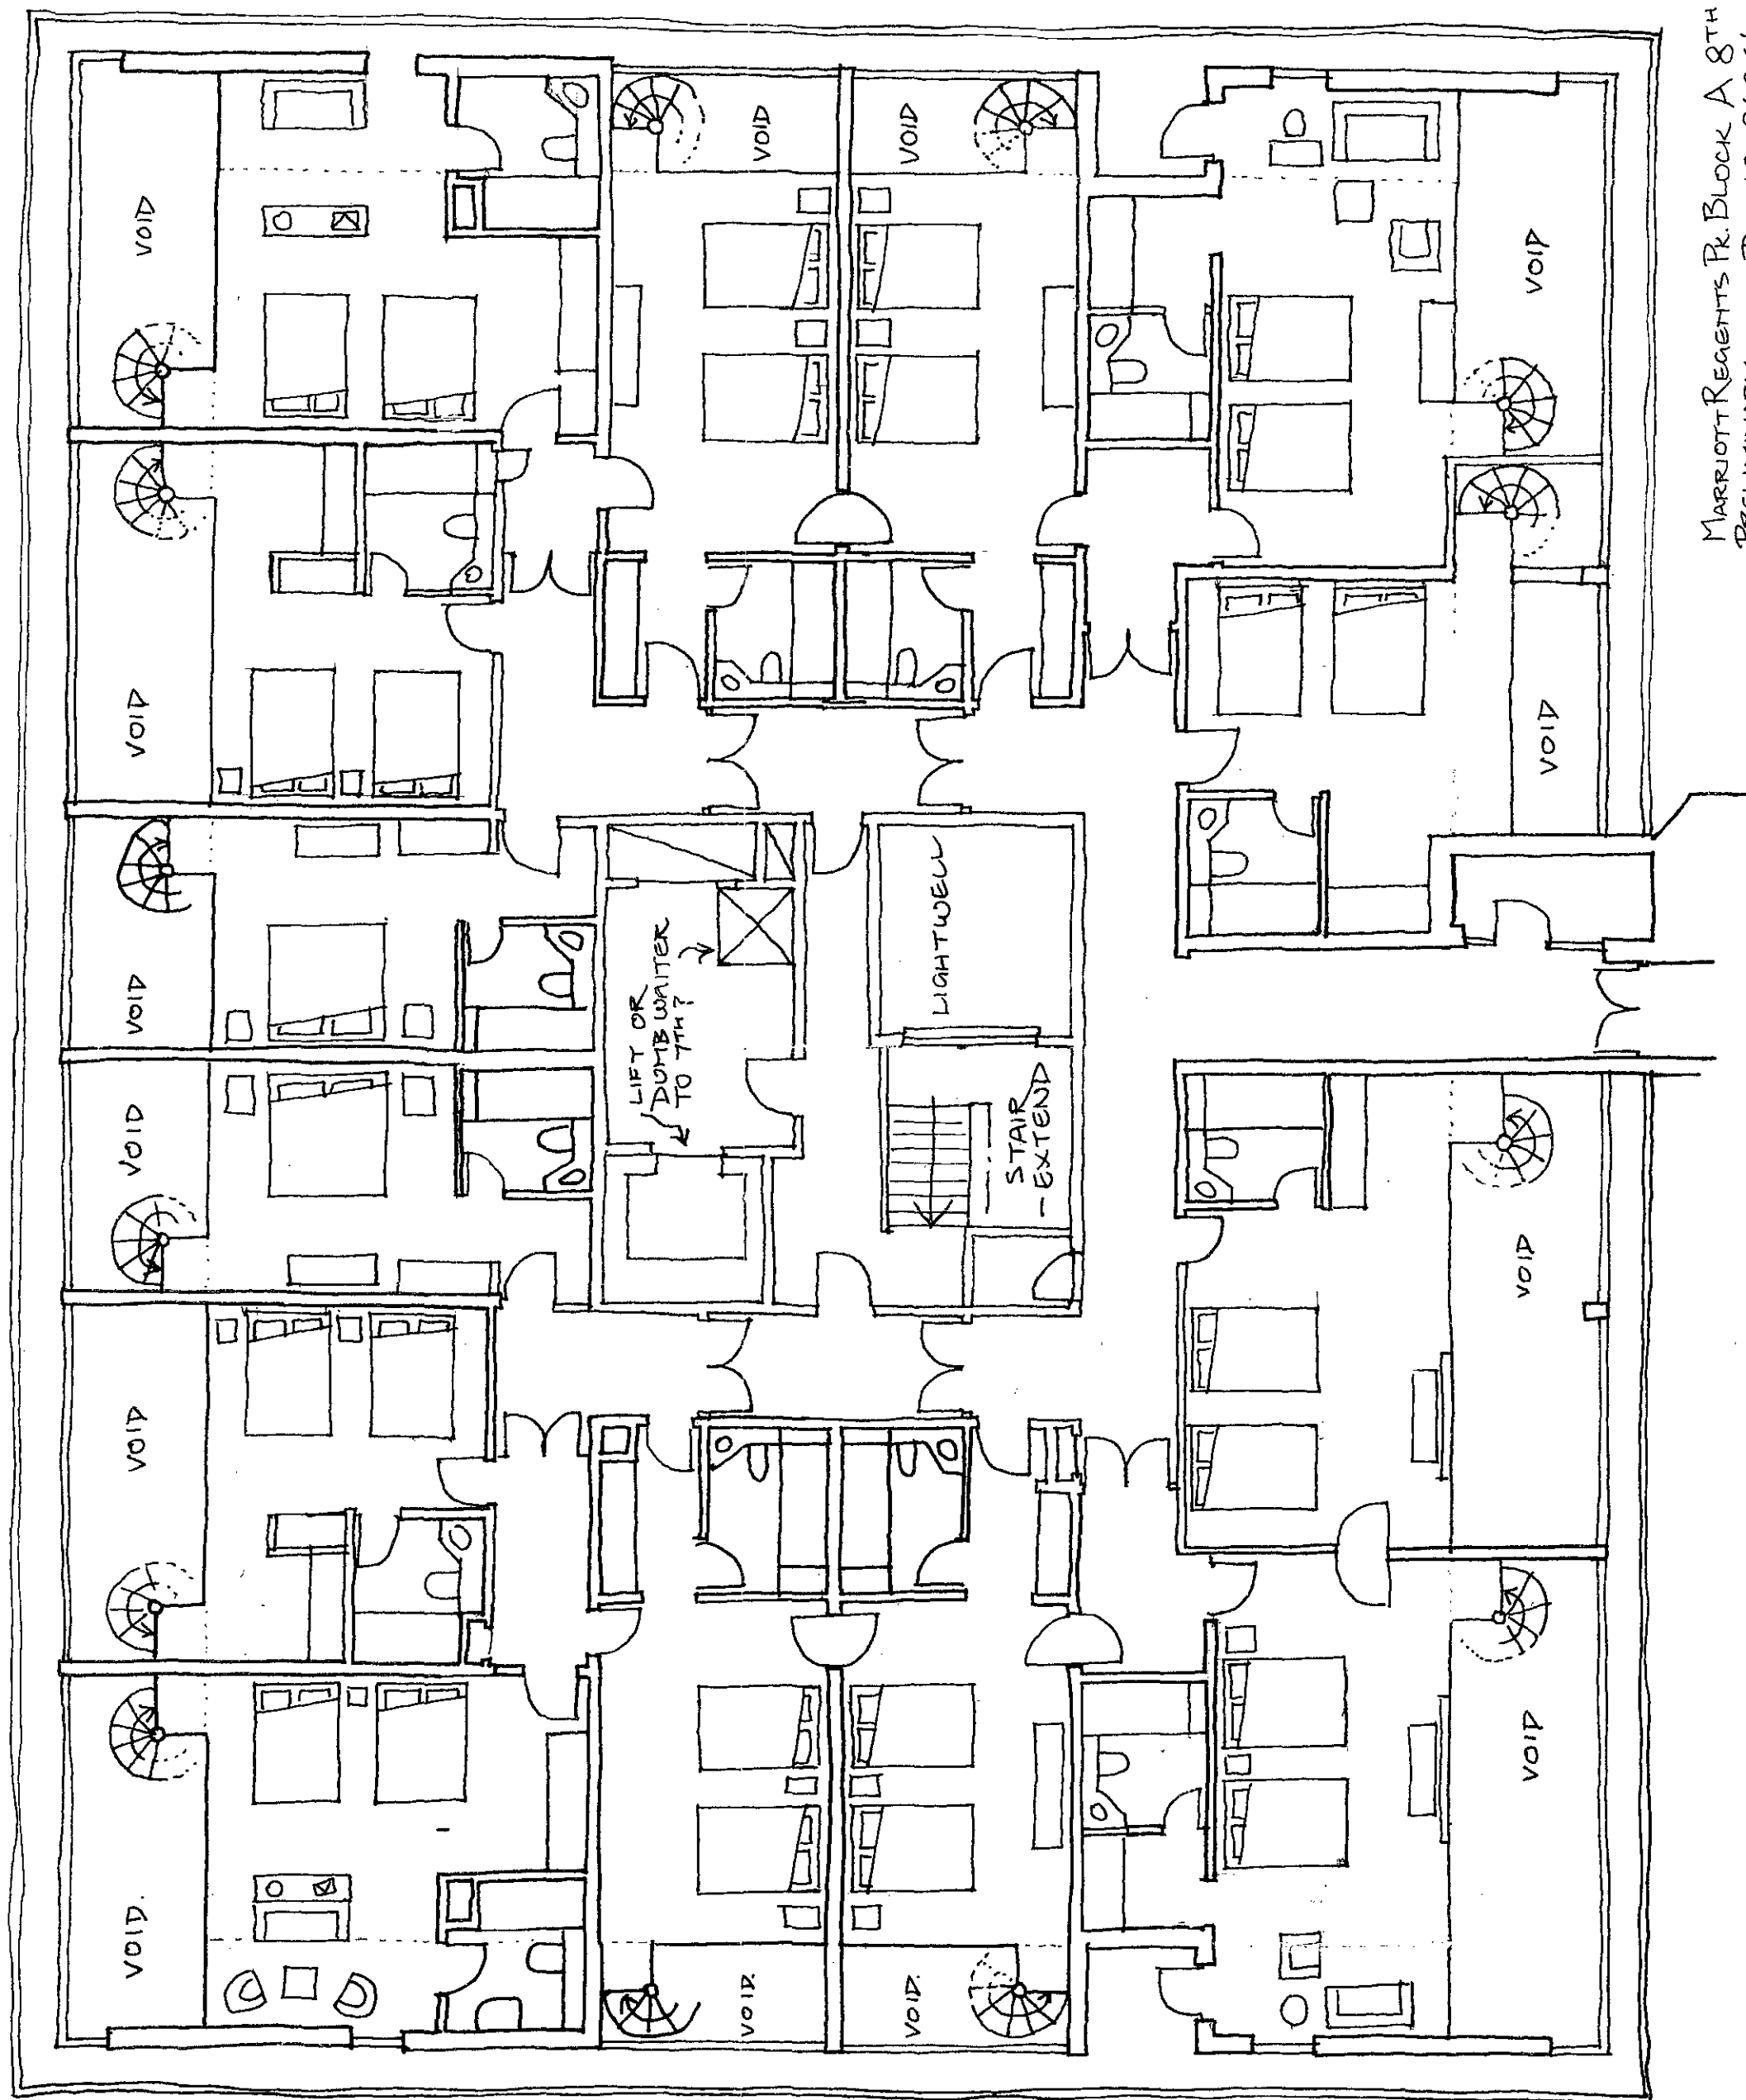

MARRIOTT REGENTS PARK BLOCK A 8<sup>TH</sup> Sc 1:100 approx  
PRELIMINARY DRG No 8685/5K/06

MARRIOTT ~ REGENTS PARK  
BLOCK A  
EIGHTH FLOOR  
- DUPLEX UNITS  
Sc 1:100 @ A2  
DRG No 8685/5K/07

epr

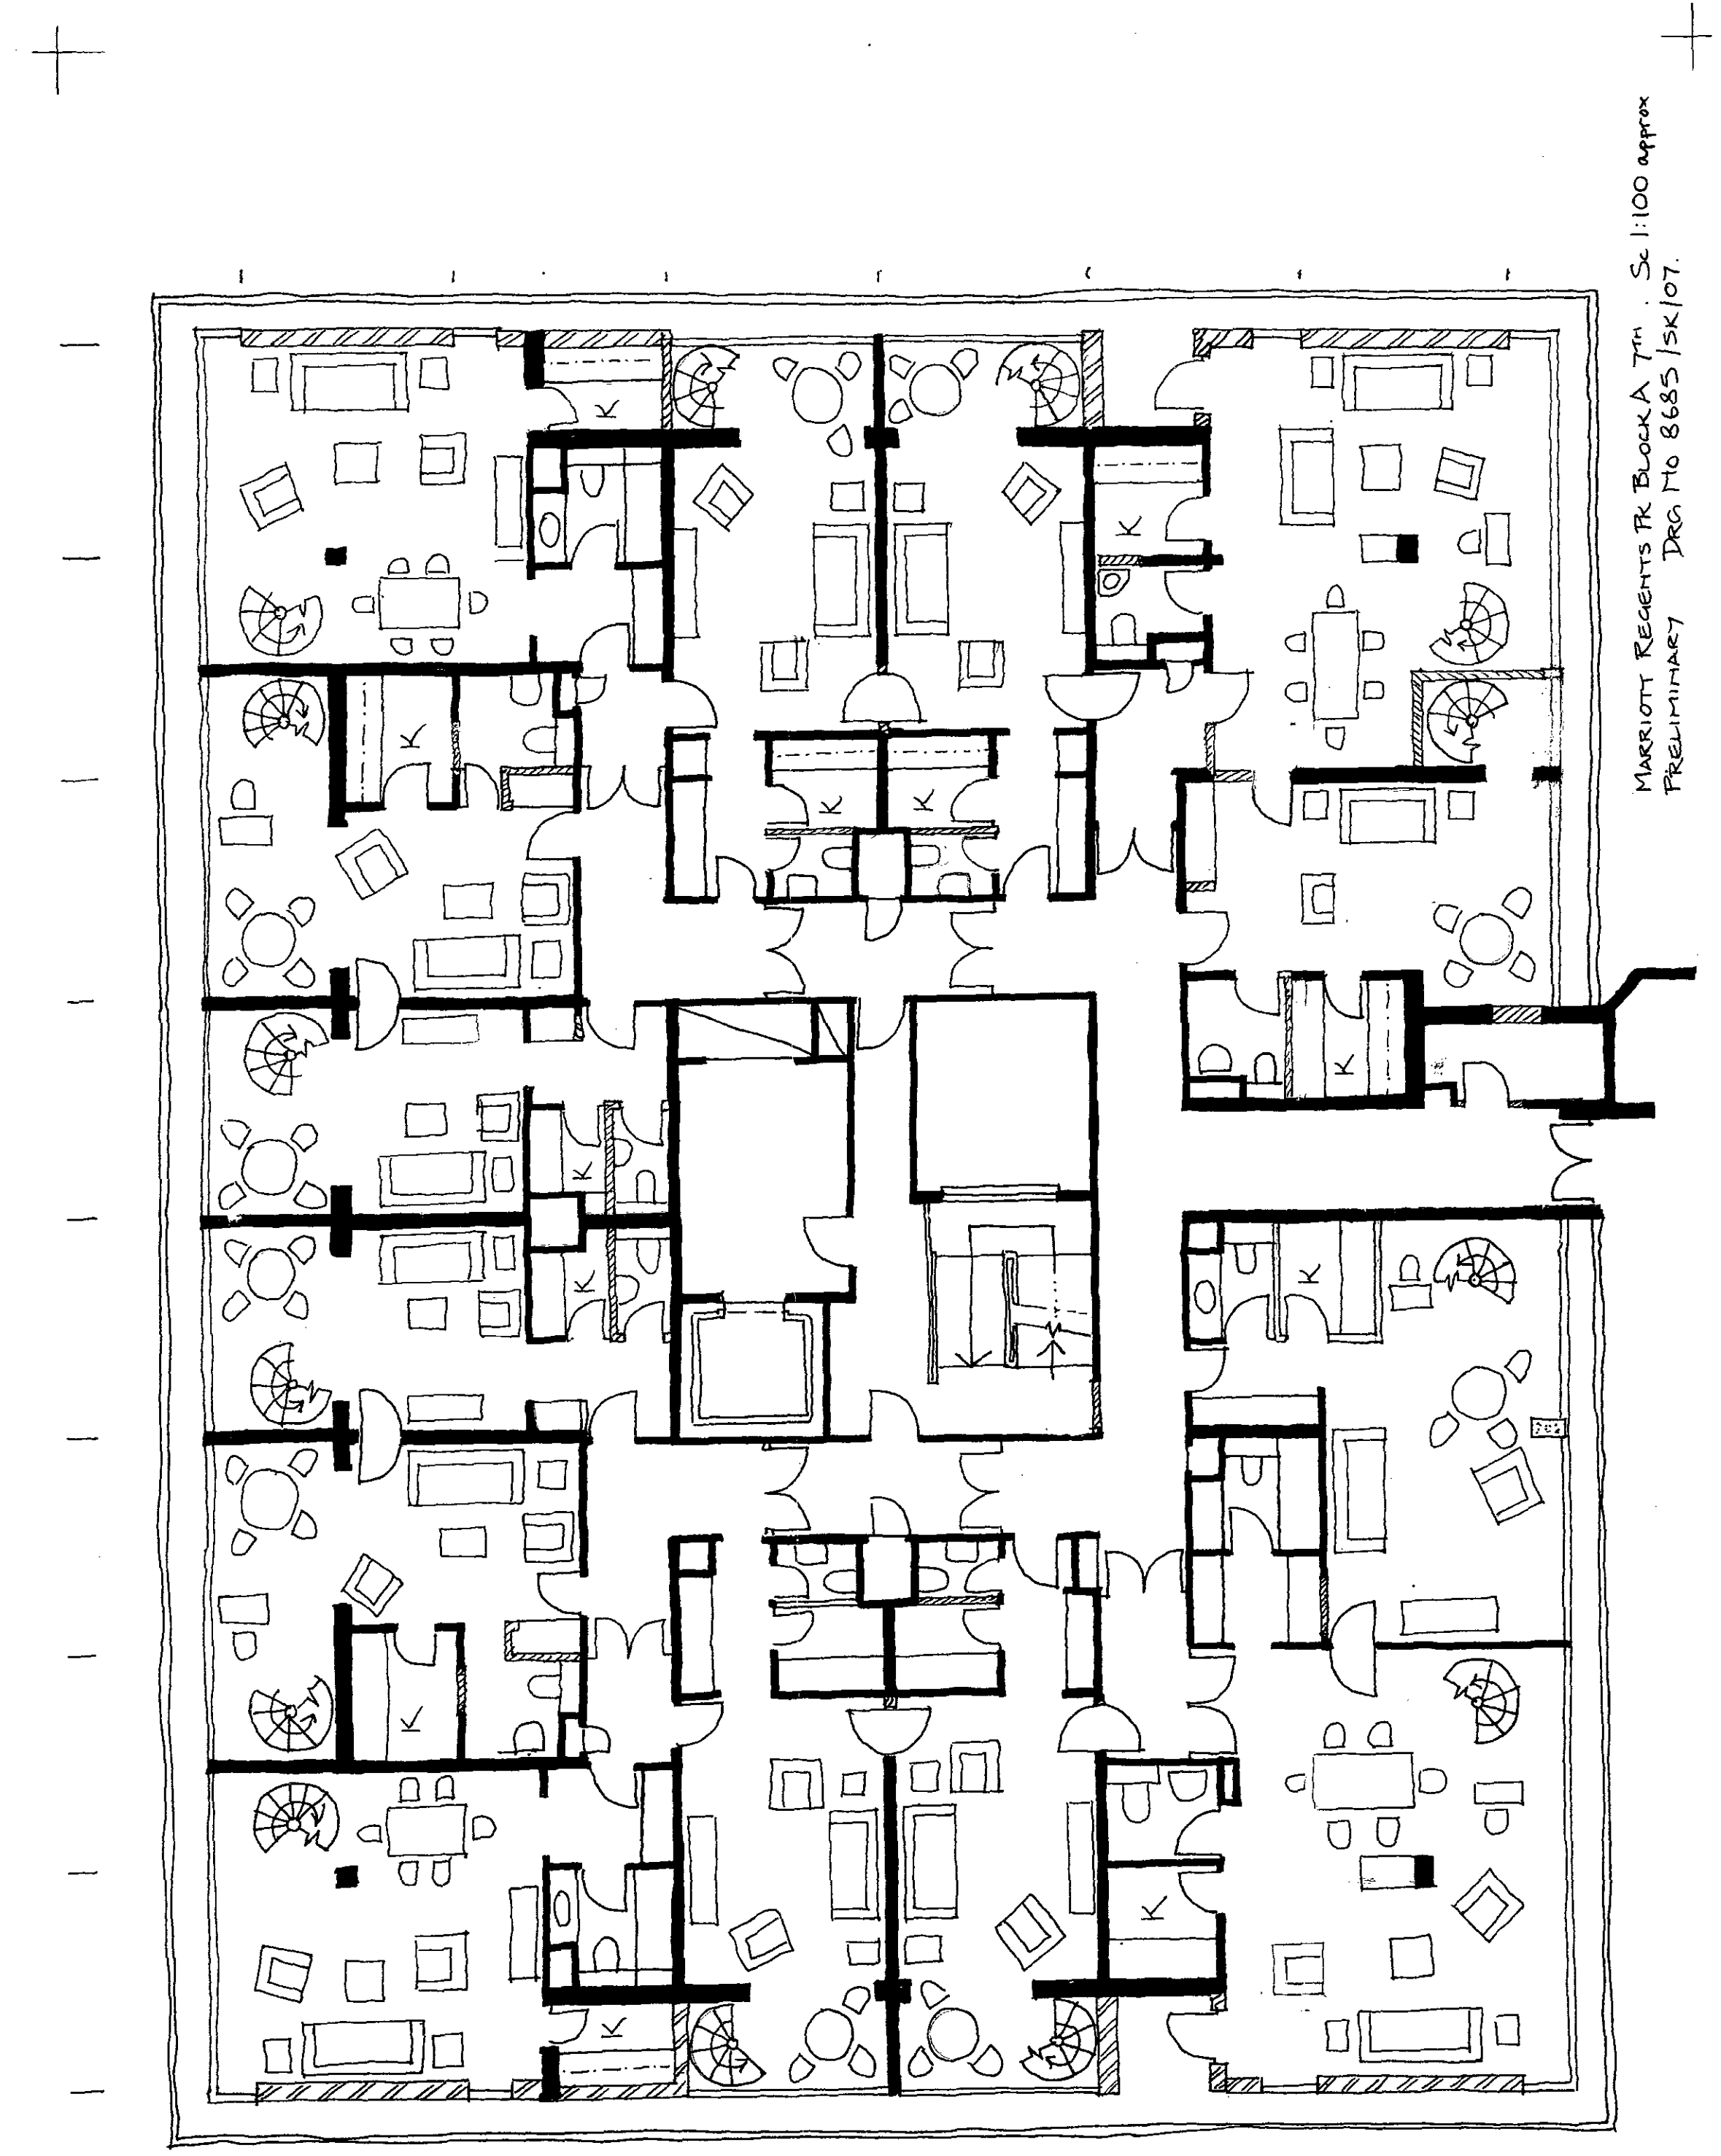


MARRIOTT REGENTS PK BLOCK A 7TH . SC 1:100 approx  
PRELIMINARY DRG NO 8685/SK/07.

MARRIOTT ~ REGENTS PARK  
BLOCK A  
SEVENTH FLOOR  
~ DUPLEX UNITS  
SC 1:100 @ A2  
DRG NO 8685/SK/06

(14 DUPLEX UNITS)  
PRELIMINARY  
READ WITH SK/07

epr



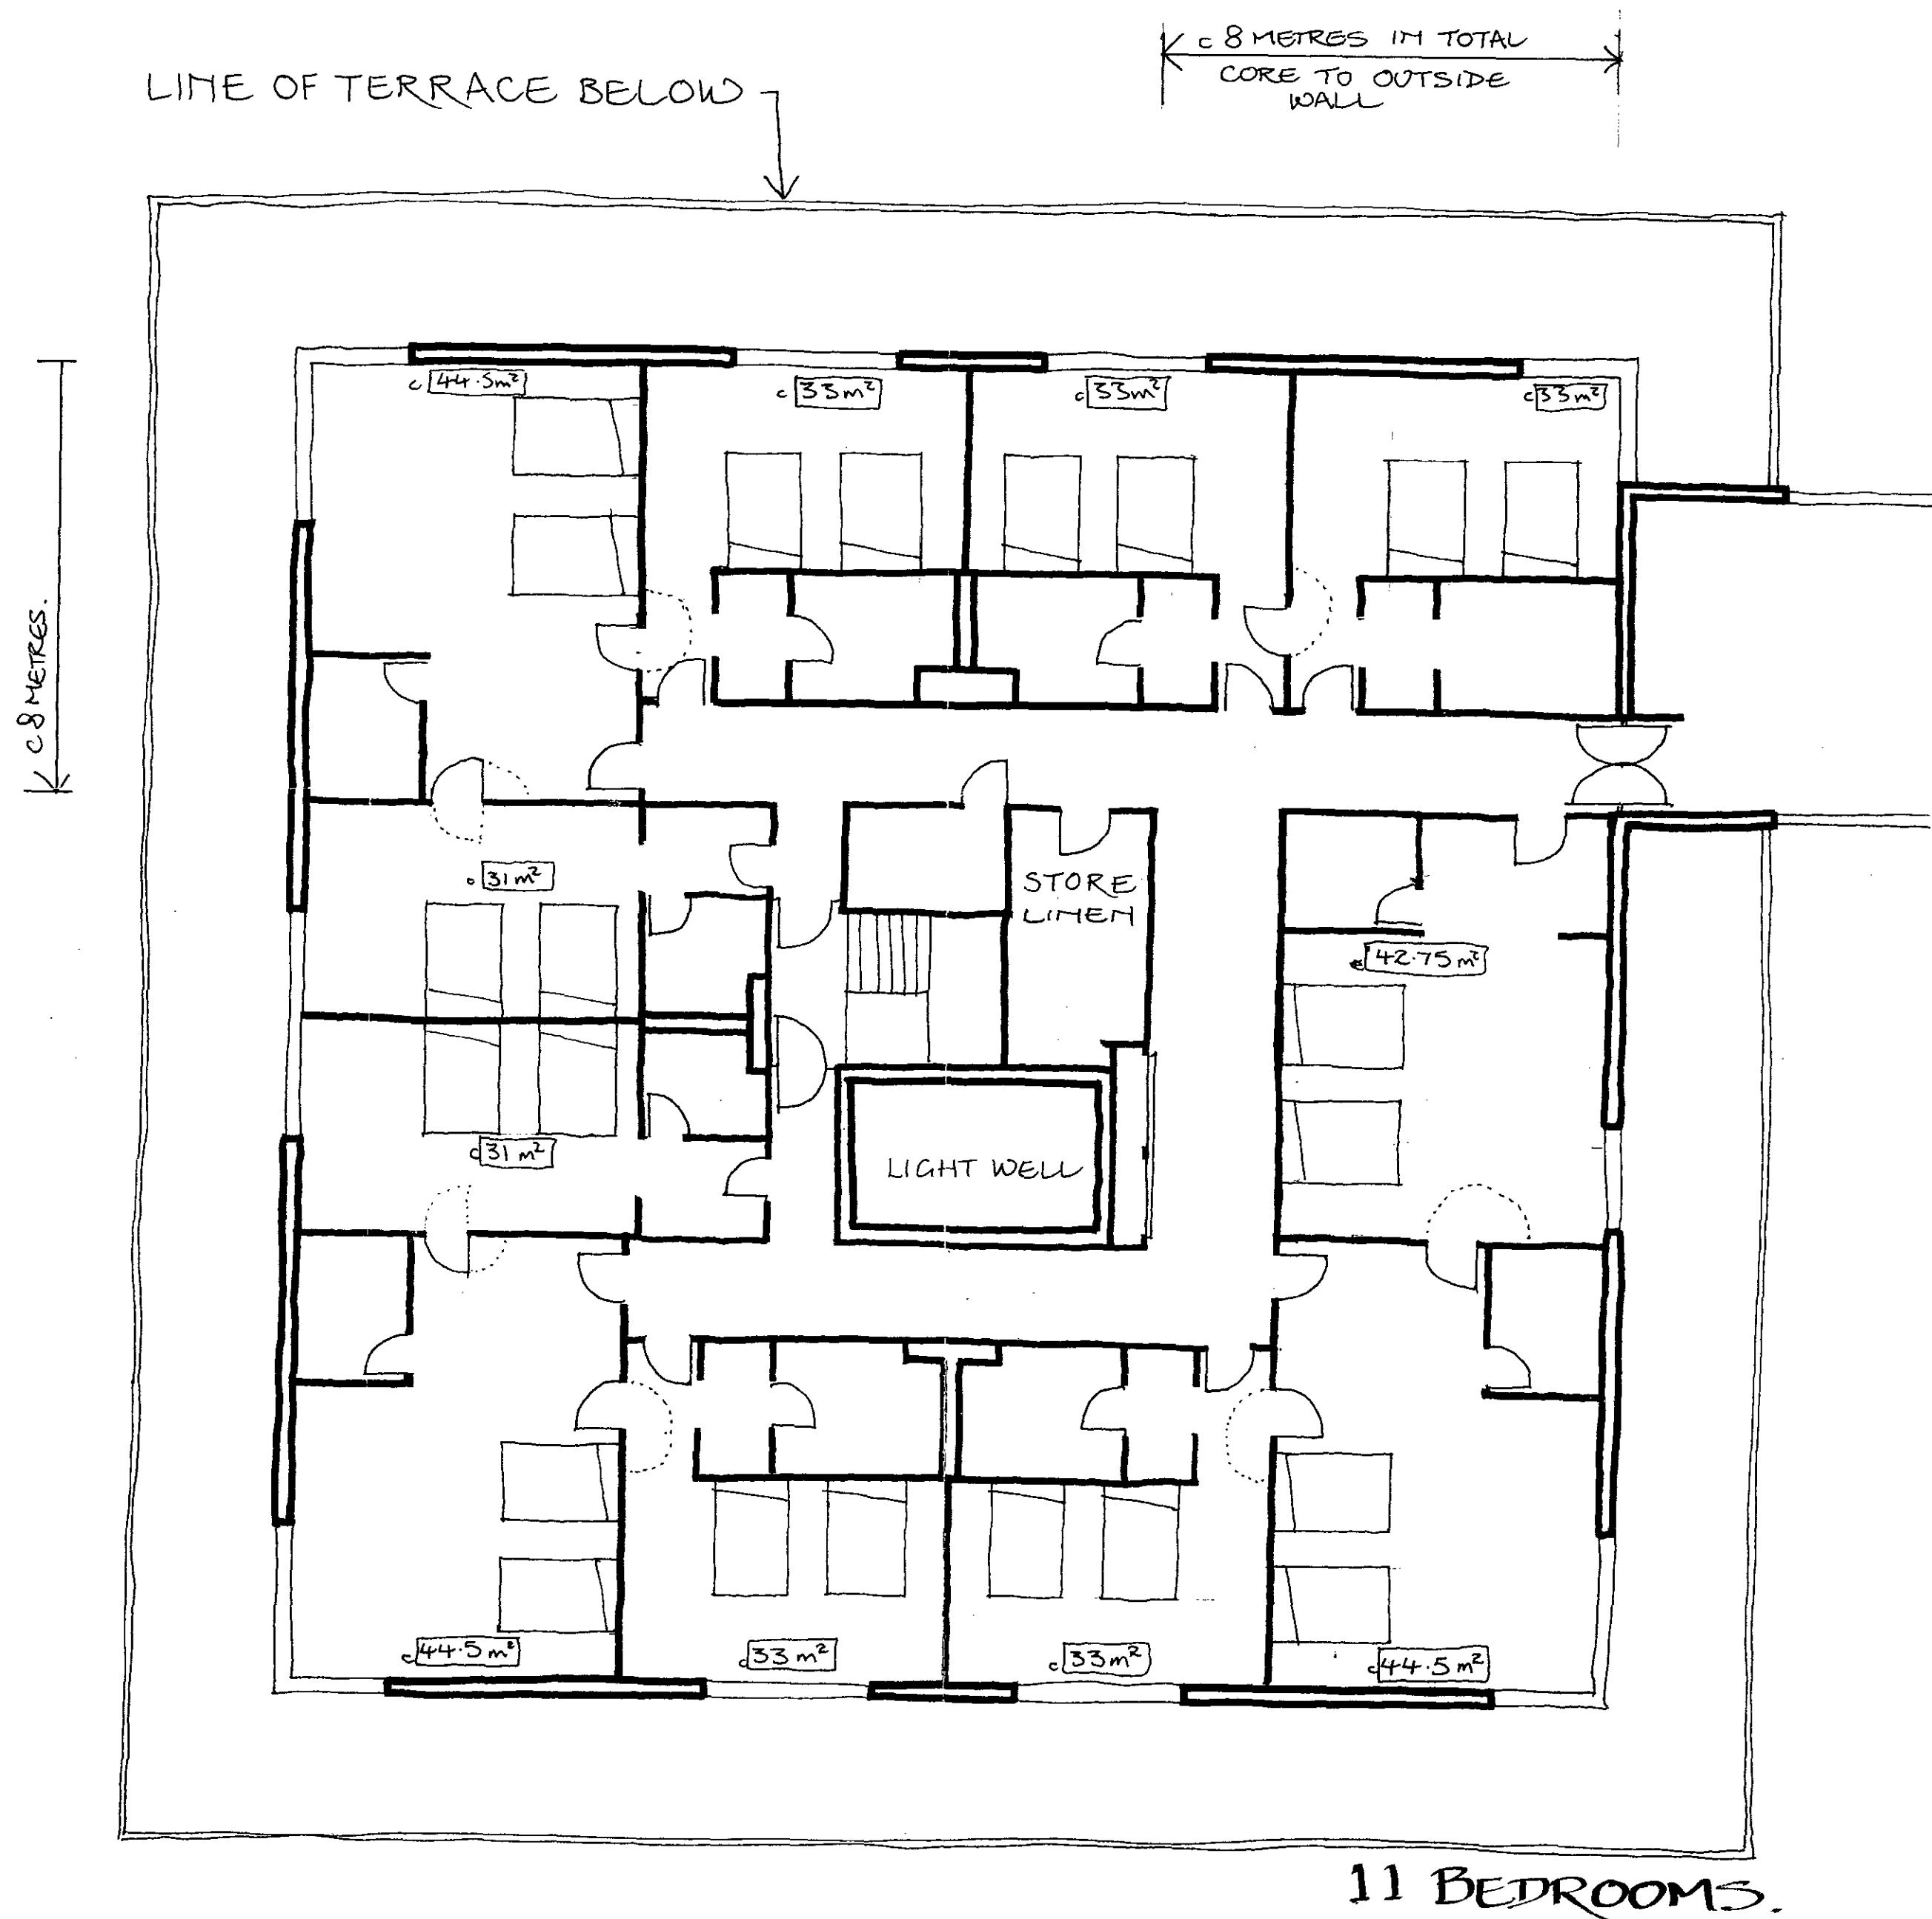

MARRIOTT - REGENTS PARK  
 BLOCK C.  
 SIXTH FLOOR BUILT TO LINE  
 OF EXISTING ROOF.  
 Sc c.1:100 @ A2  
 Dra No: 8685/SK/05.  
 PRELIMINARY.

epr


Do not scale  
Contractors to check all dimensions  
and report omissions and errors  
to the architect

Revisions Sig Date

A. GENERAL AMENDMENTS AS 9/12/97.

B. GENERAL AMENDMENTS AS 11/12/97.

| AREA                | SQ. M. | SQ. FT. |
|---------------------|--------|---------|
| GYMNASIUM           | 136    | 1463.9  |
| ASSESSMENT          |        |         |
| SUNBED              | 8      | 86.11   |
| STEAM ROOM          | 4      | 43.11   |
| SALINA              | 36     | 387.5   |
| RECEPTION / WAITING |        |         |
| TOWEL STORE         | 8      | 86.11   |
| LEISURE MANAGER     | 8      | 86.11   |
| MEMBERSHIP ADVISORS | 26     | 279.86  |
| SALON               | 18.7   | 199.41  |
| MASSAGE             | 232    | 2494.9  |
| POOL                |        |         |

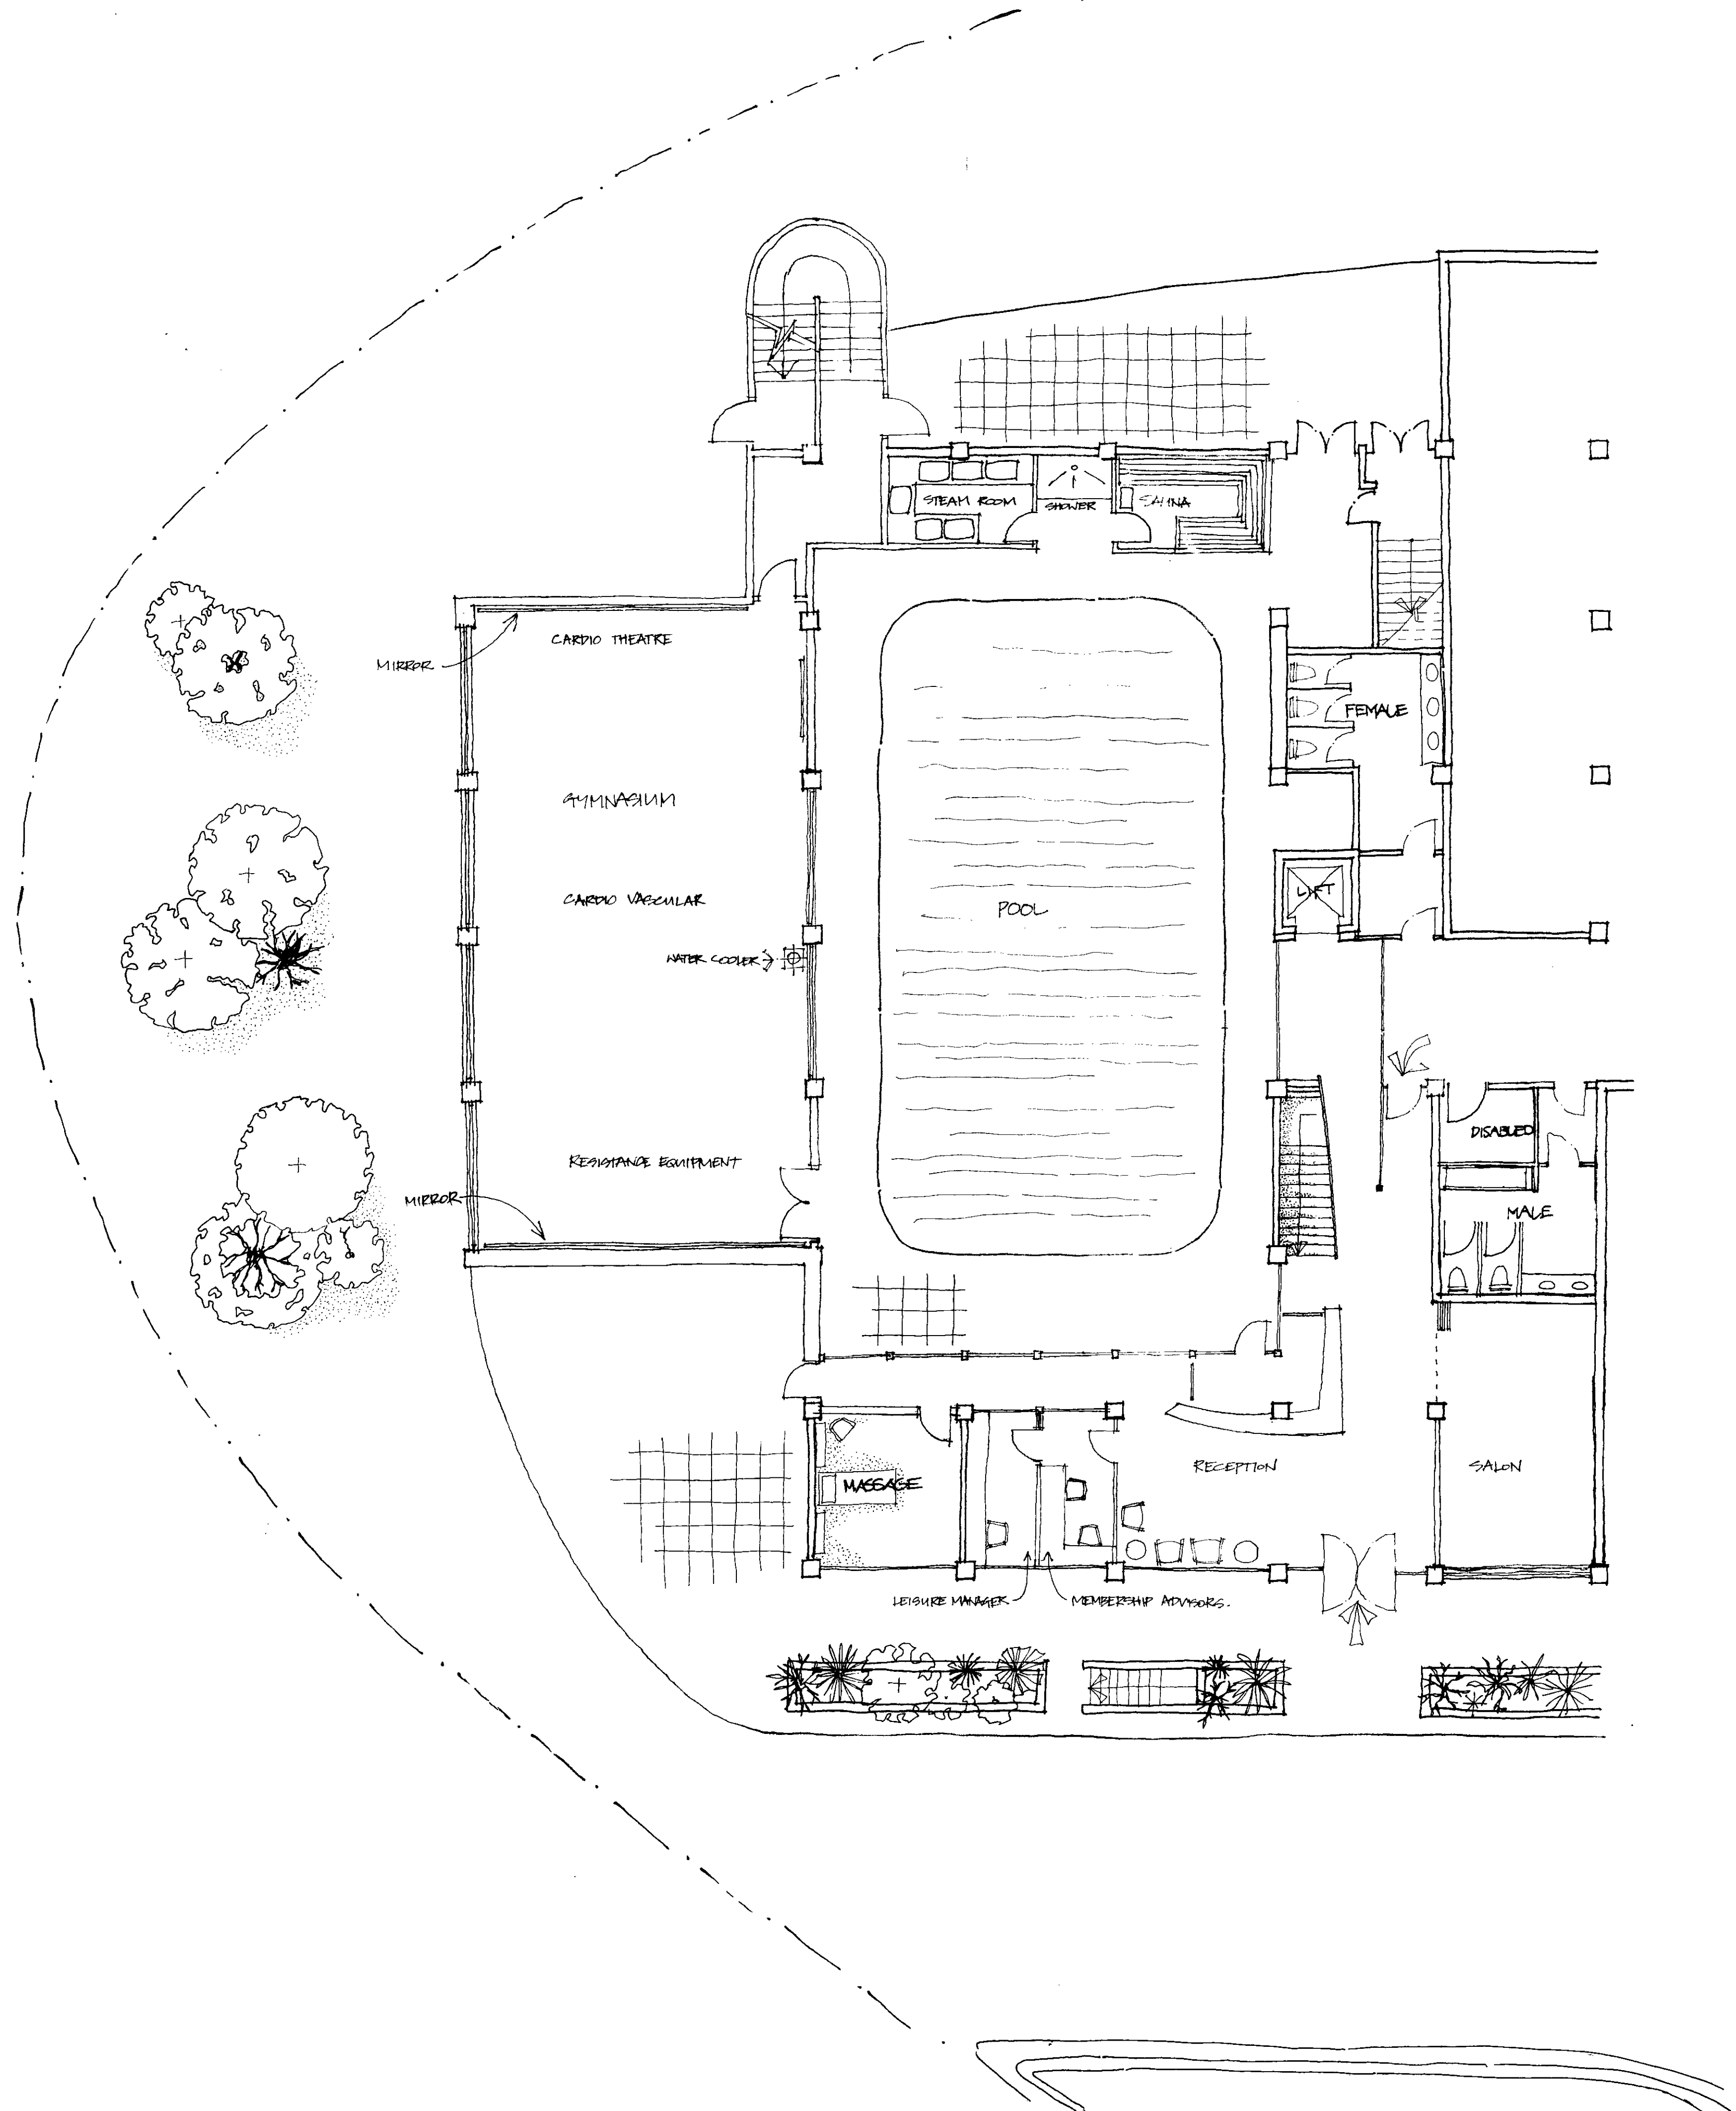

epr

epr design limited  
21 Douglas Street  
London SW1P 4PE  
Telephone 0171 834 4411  
Fax 0171 932 0130

Job

MARRIOTT HOTEL  
REGENTS PARK

Title

LEISURE CLUB REFURBISHMENT  
GROUND FLOOR

Scale

1:100

Date

13.10.97

Drawn by


C. SHANAHAN

Dwg No


SK.3164.008

Do not scale  
Contractors to check all dimensions  
and report omissions and errors  
to the architect

| Revisions                 | Sig | Date      |
|---------------------------|-----|-----------|
| A. GENERAL AMENDMENTS BS. |     | 09/12/97. |
| B. GENERAL AMENDMENTS AS. |     | 11/12/97. |

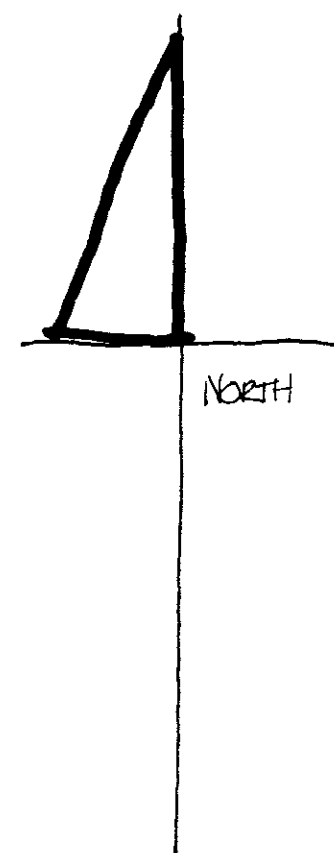

| AREA           | SQ. M. | SQ. FT. |
|----------------|--------|---------|
| FEMALE CHANGE  | 128    | 1377.34 |
| MALE CHANGE    | 100.4  | 1080.71 |
| STORE AREA     | 36.28  | 390.19  |
| EXISTING PLANT | 132    | 1420.32 |
| CHEMICAL STORE | 17.28  | 185.93  |
| SUNBEDS        | 13.75  | 201.63  |

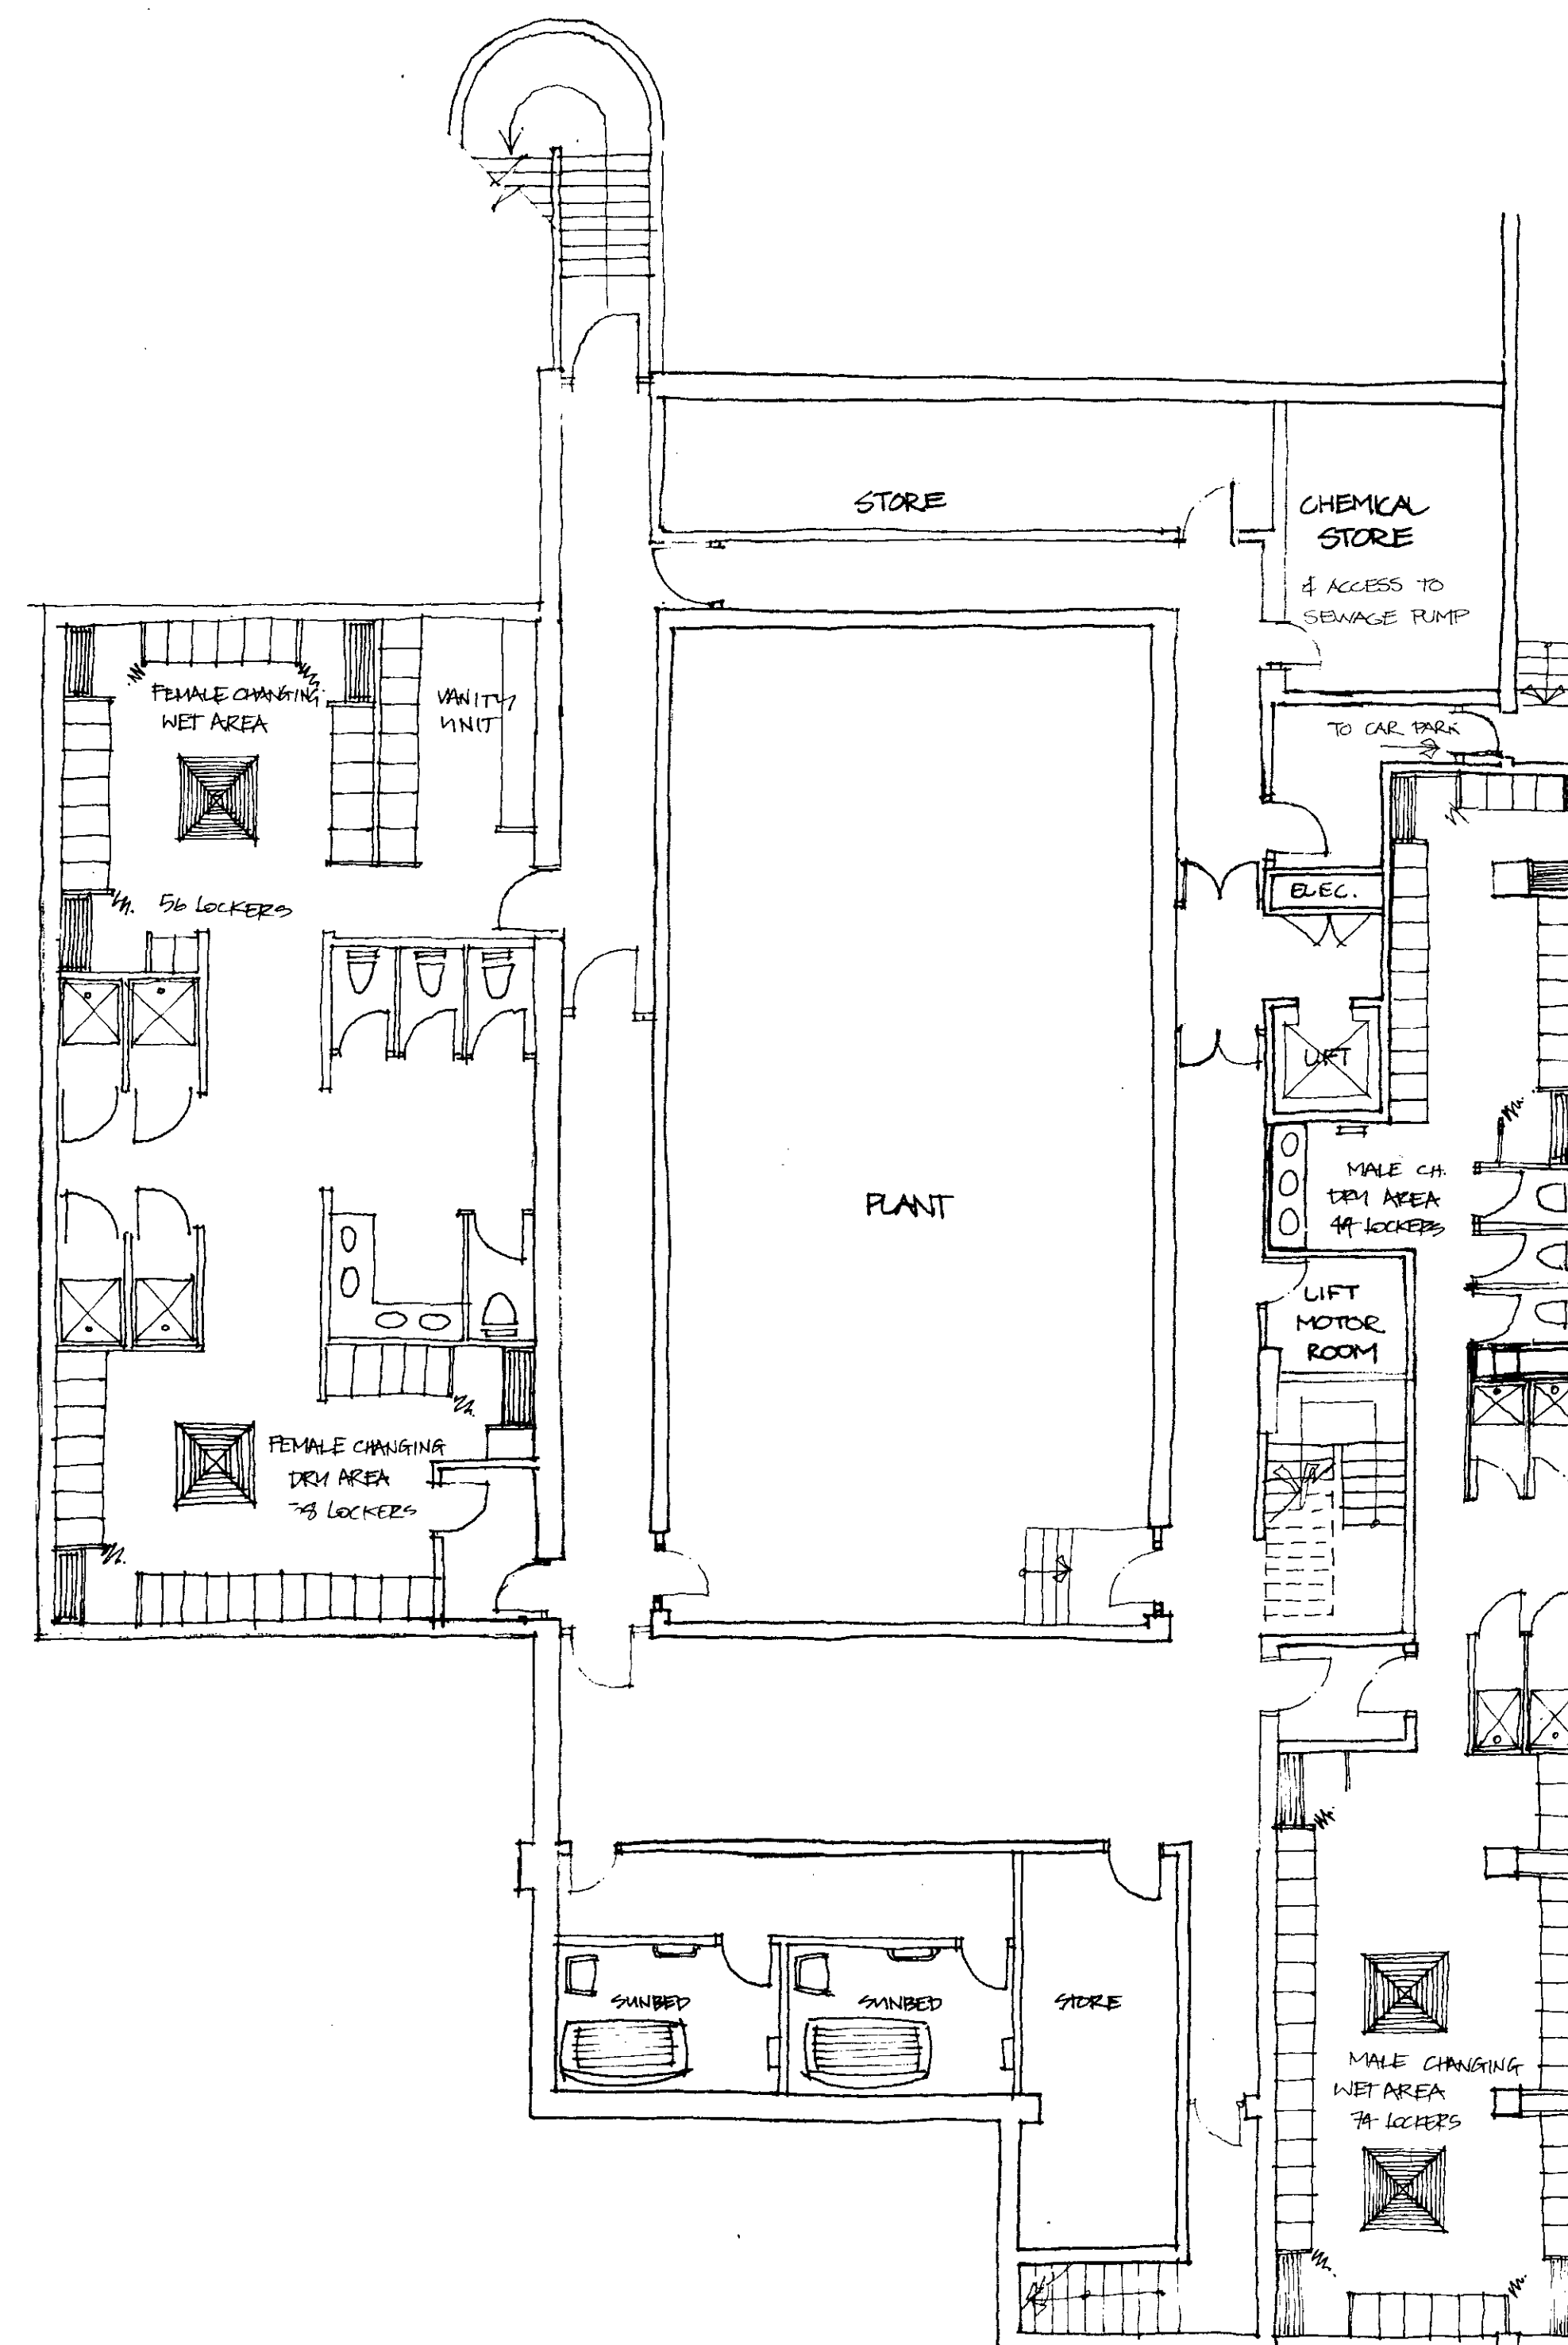

# epr

epr design limited  
21 Douglas Street  
London SW1P 4PE  
Telephone 0171 834 4411  
Fax 0171 932 0130

Job

MARRIOTT HOTEL  
REGENTS PARK

Title

LEISURE CLUB  
REFURBISHMENT  
BASEMENT - OPTION B

Scale

1:100

Date

10.10.97

Drawn by

C. SHANAHAN

Dwg No

3164.SK.007