



LOCATION PLAN 1 : 500

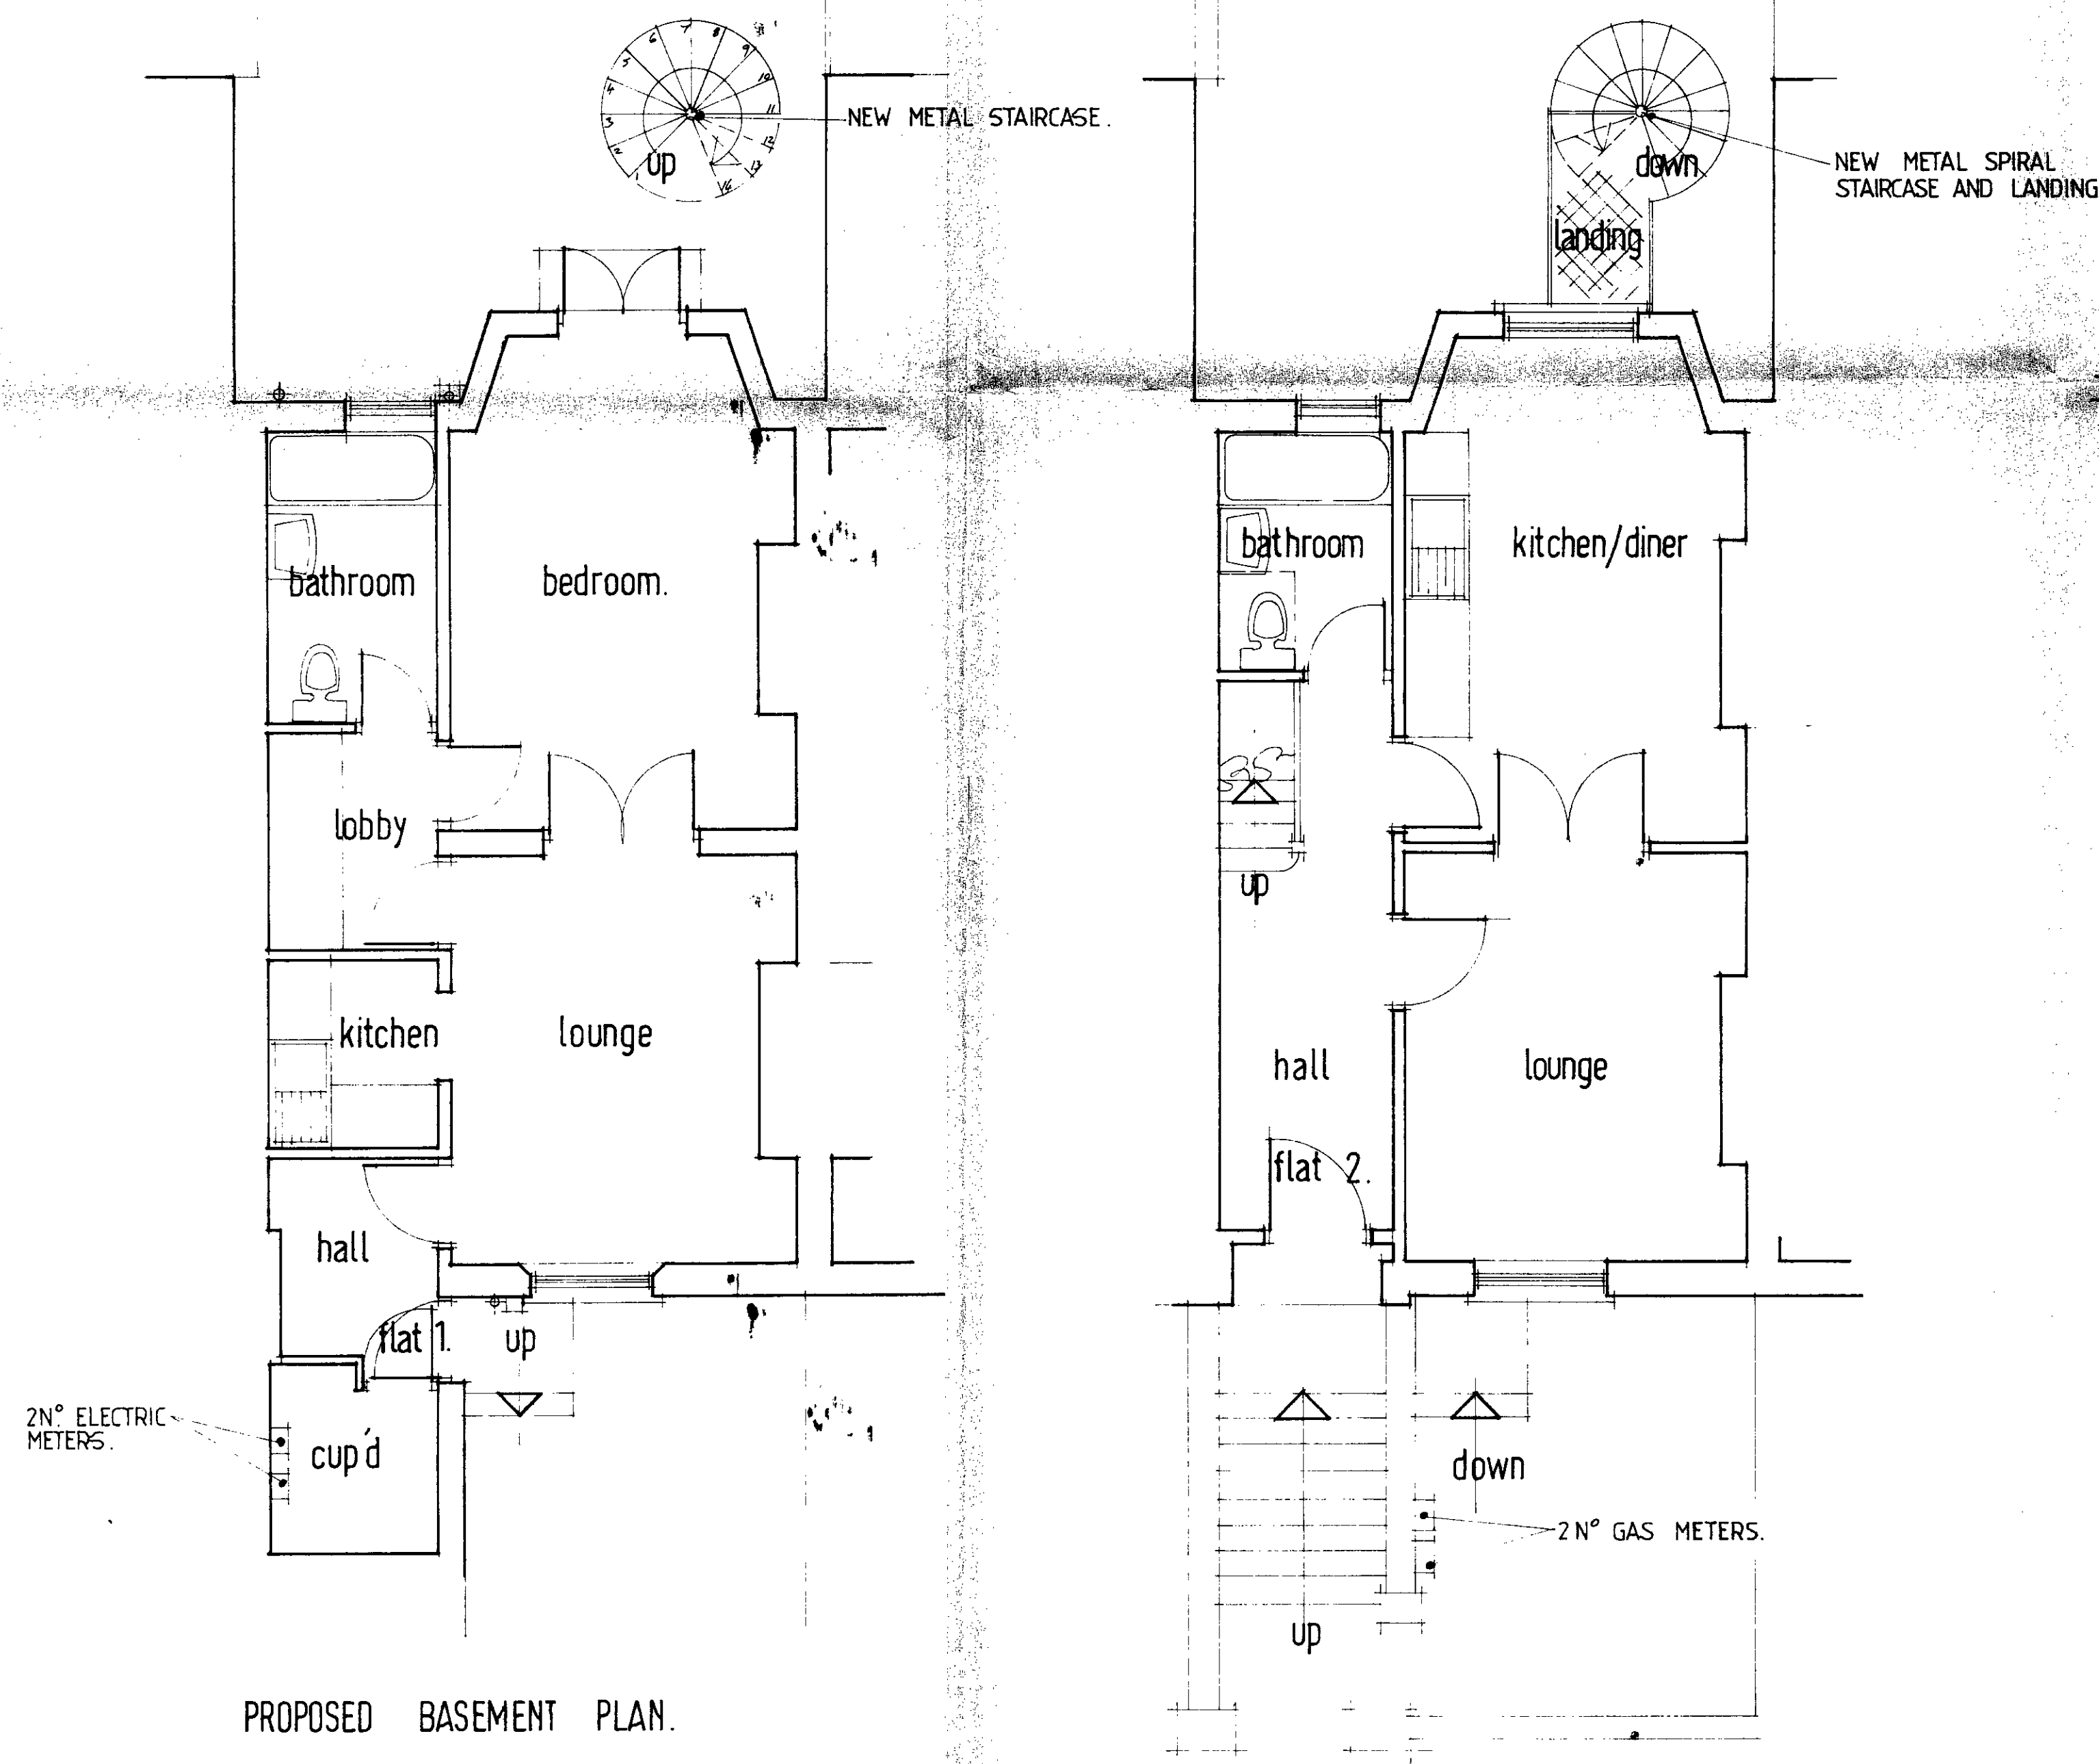


PROPOSED BASEMENT PLAN.

PROPOSED GROUND FLOOR PLAN.

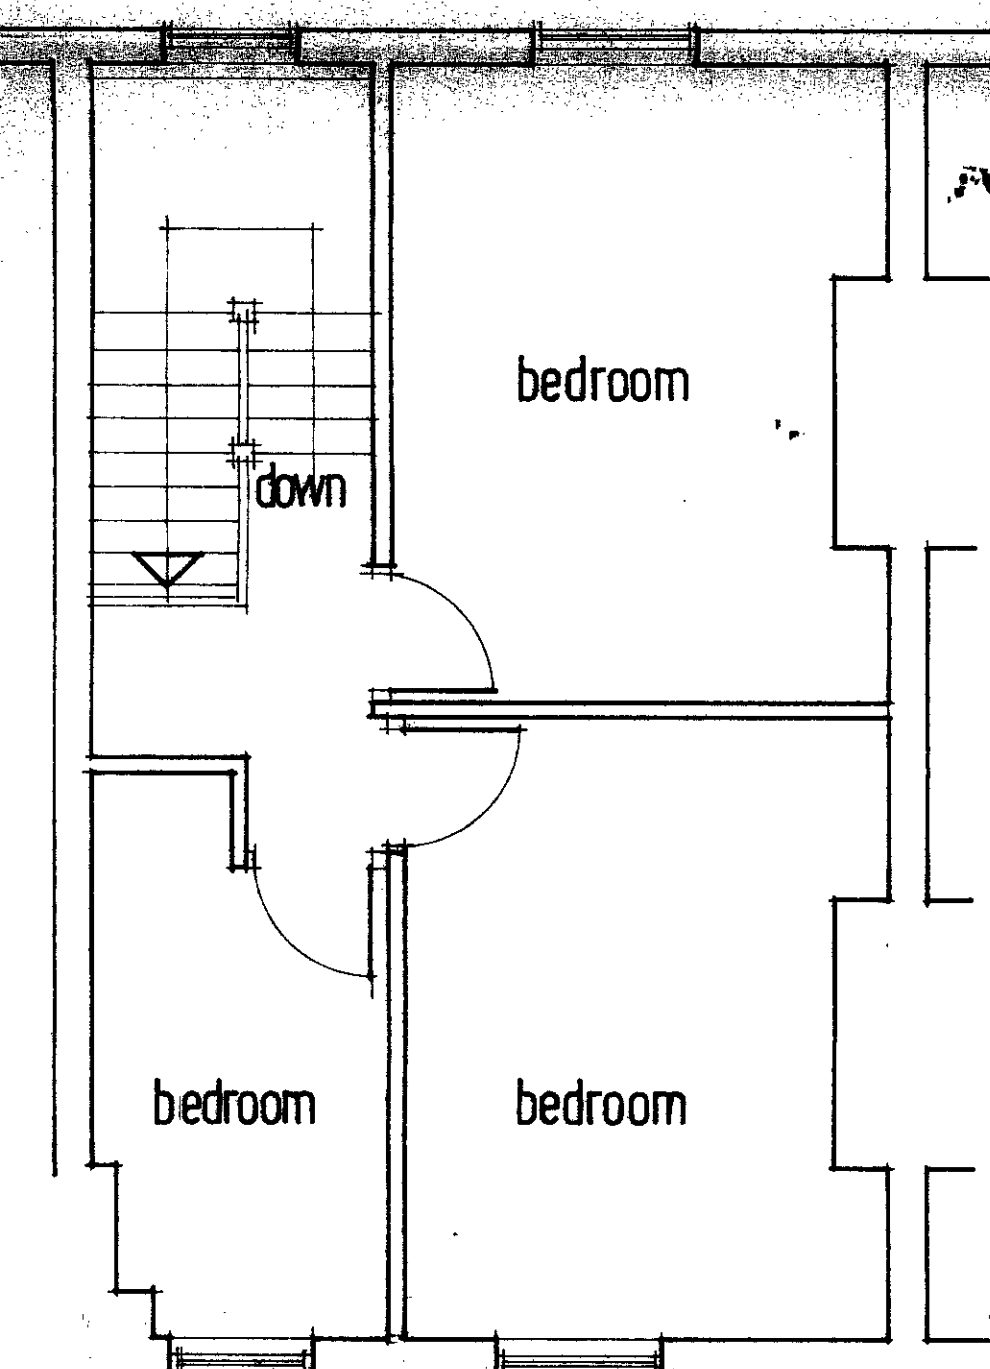

PROPOSED FIRST FLOOR PLAN.

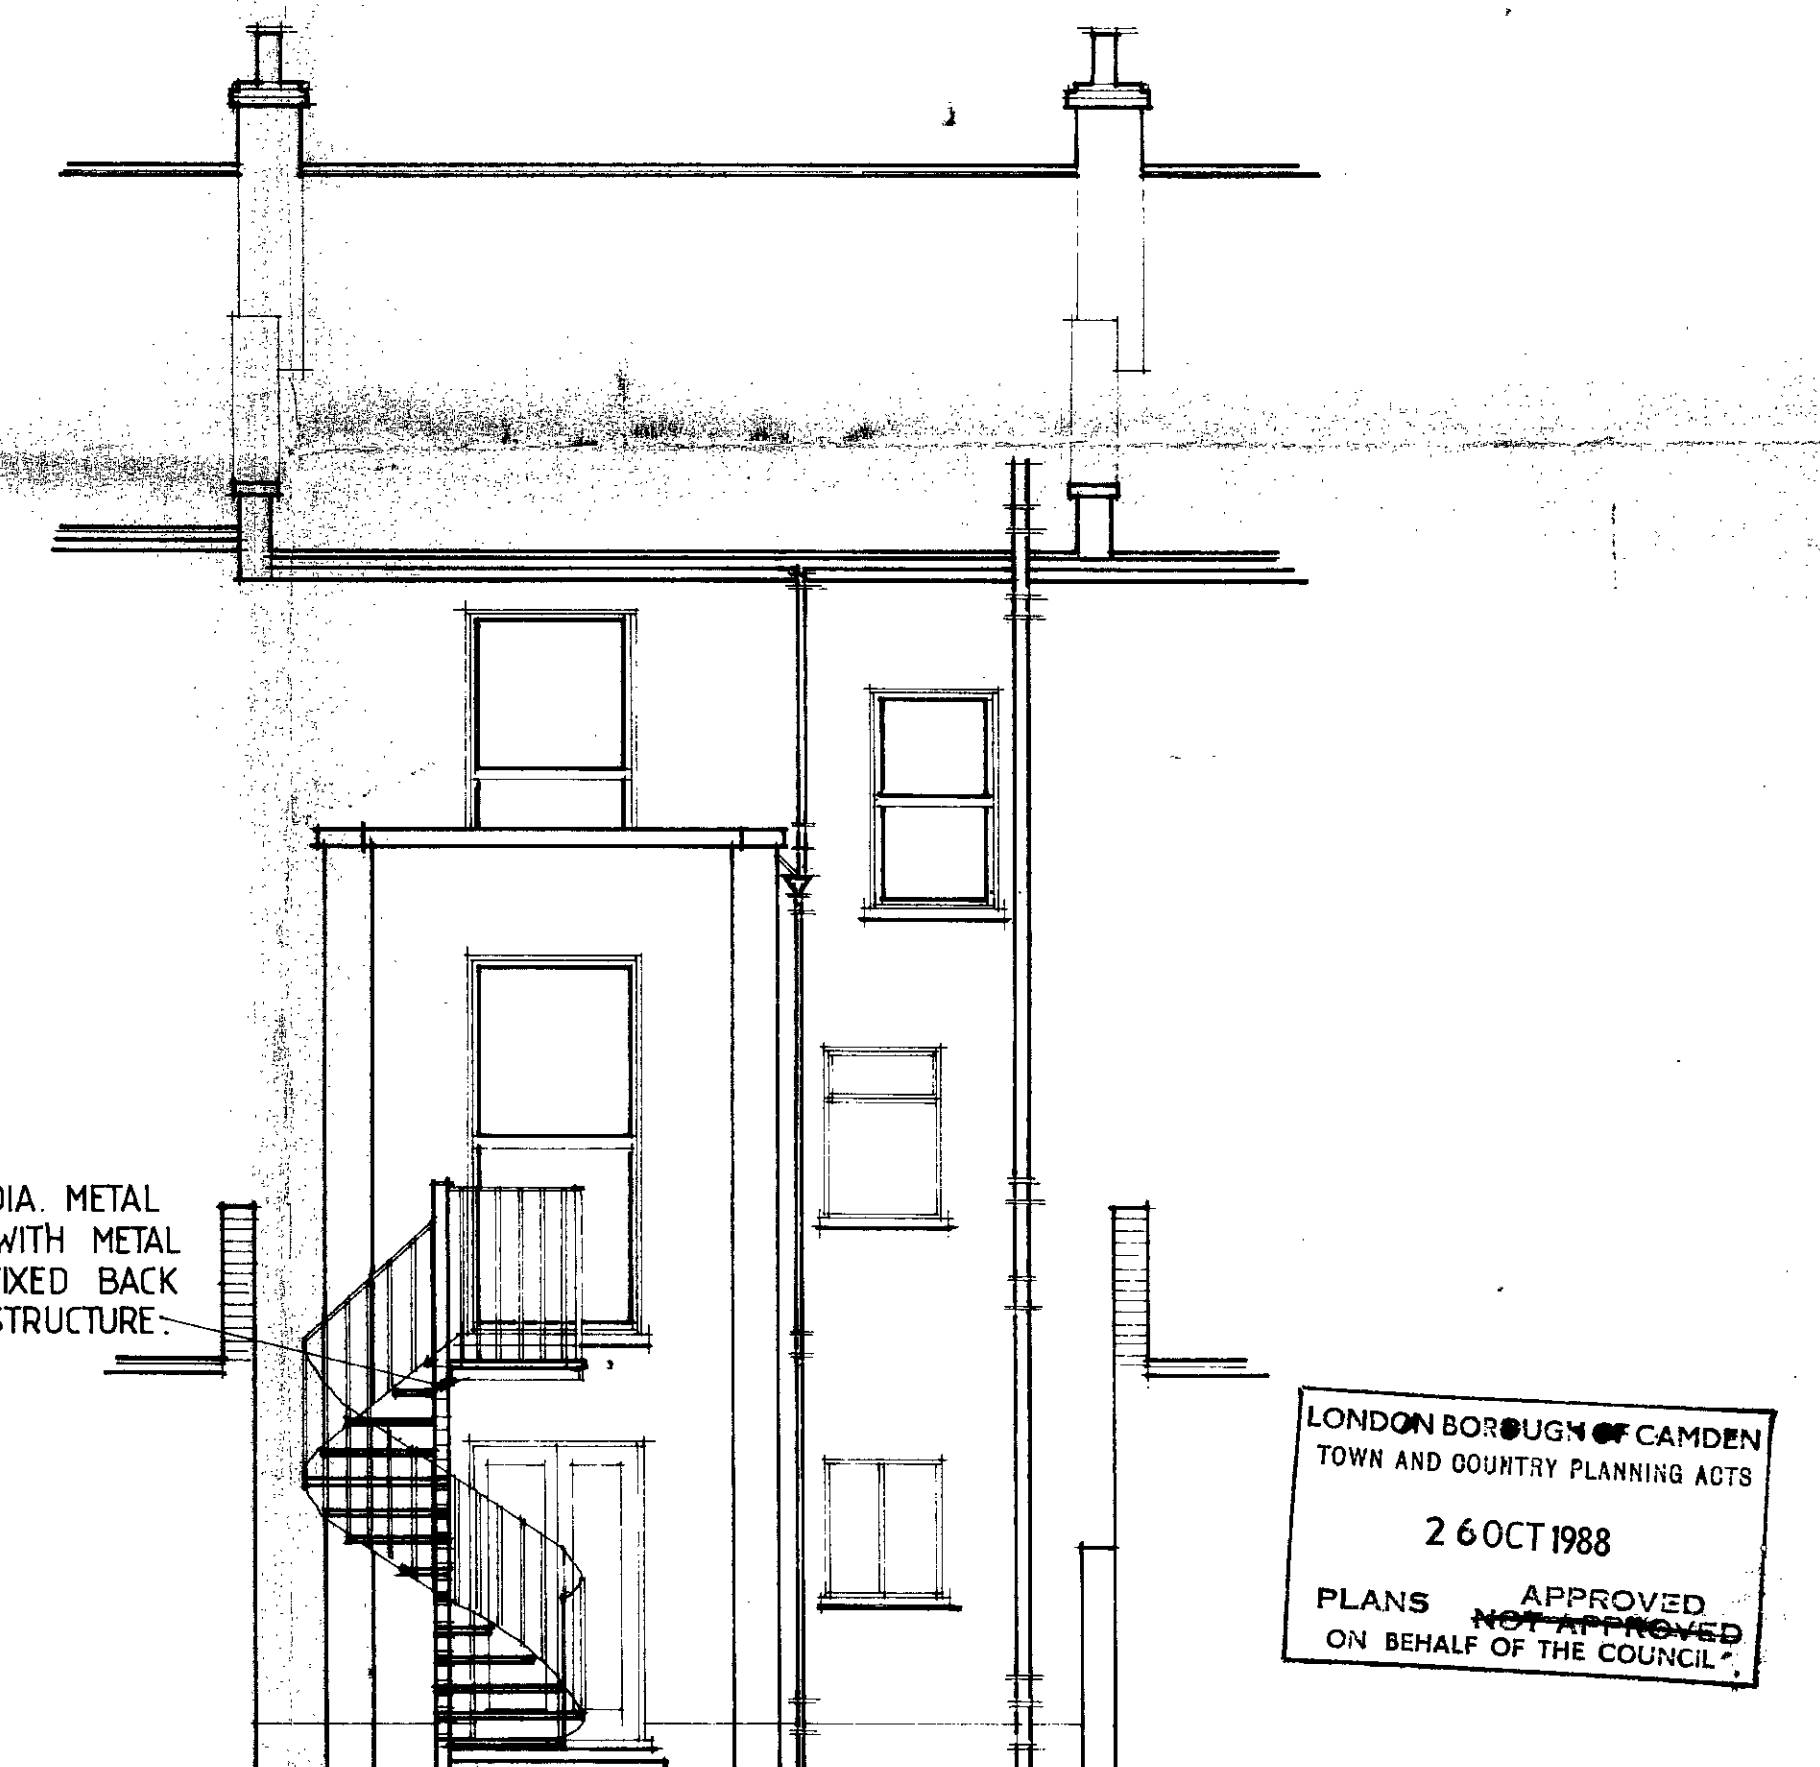

PROPOSED REAR ELEVATION.

TP 8802426 RM

PROPOSED CONVERSION OF PROPERTY AT
23 MARQUIS ROAD, LONDON, N.W.1.
INTO TWO SELF CONTAINED FLAT UNITS.

scale. 1 : 50.
date. OCT. 1988.