


179A

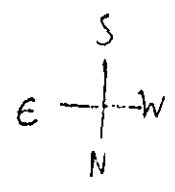



GARDEN FLOOR

179A
 GOLDHURST TERRACE
 LONDON
 N.W.6.


$\frac{1}{8} \text{ in} = 1 \text{ ft}$

M. G. WOOD
 071 624-1762

PLEASE NOTE THIS IS NOT A WORKING DRAWING

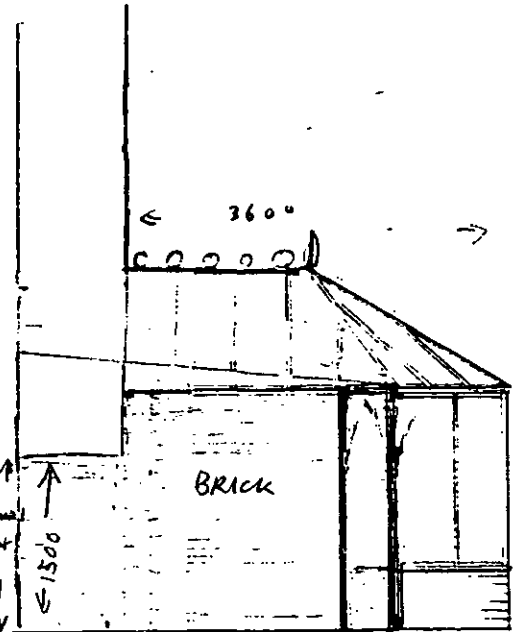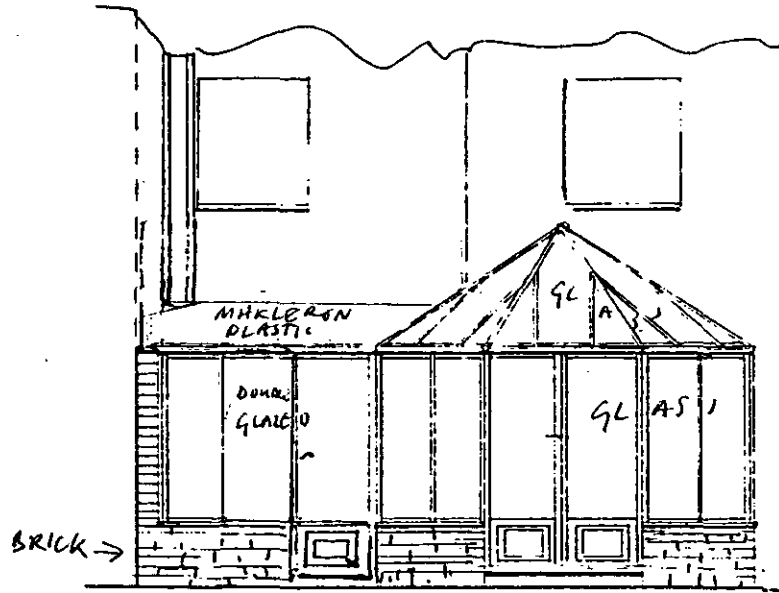

SIDE ELEVATION

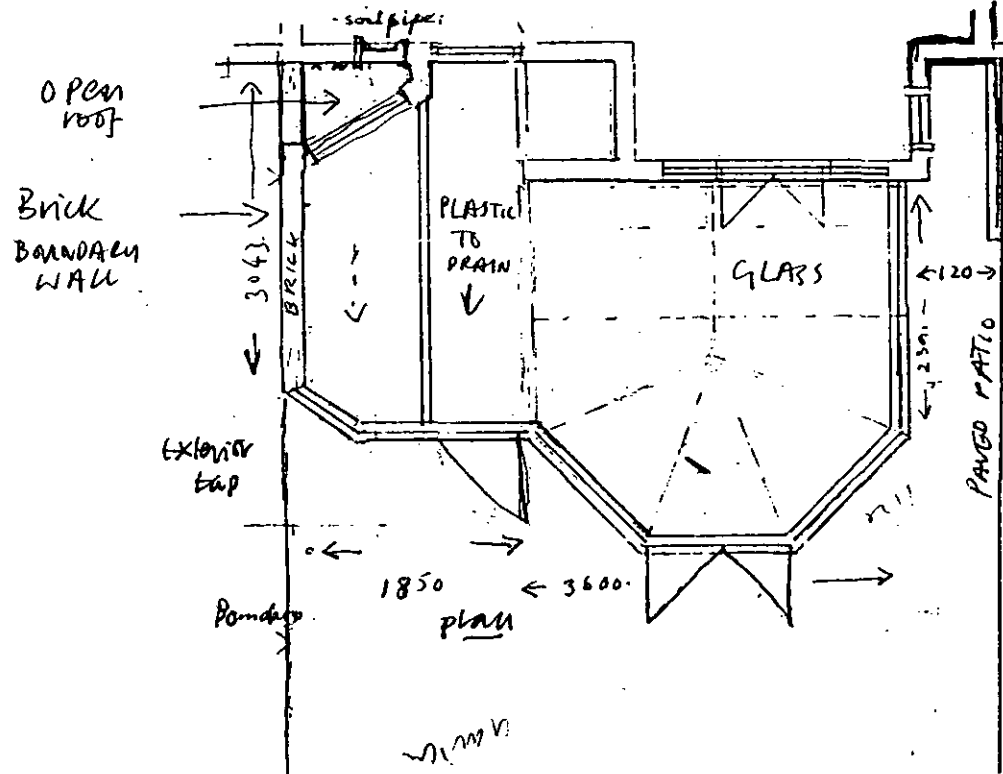

← 3600 →

BRICK BOUNDARY WALL WITH MINKLESON DOUBLE GLAZED LAMINATED GLASS

* White paint on wooden frame

Bricks to match (old) original bricks of house

1
2

* TO match white paint on window in the rest of the TERRACE

PROPOSED CONSERVATORY


179 A GOLDHURST TERRACE N.Y.

M. GLADWELL


071 624-1762



EXISTING REAR ELEVATION

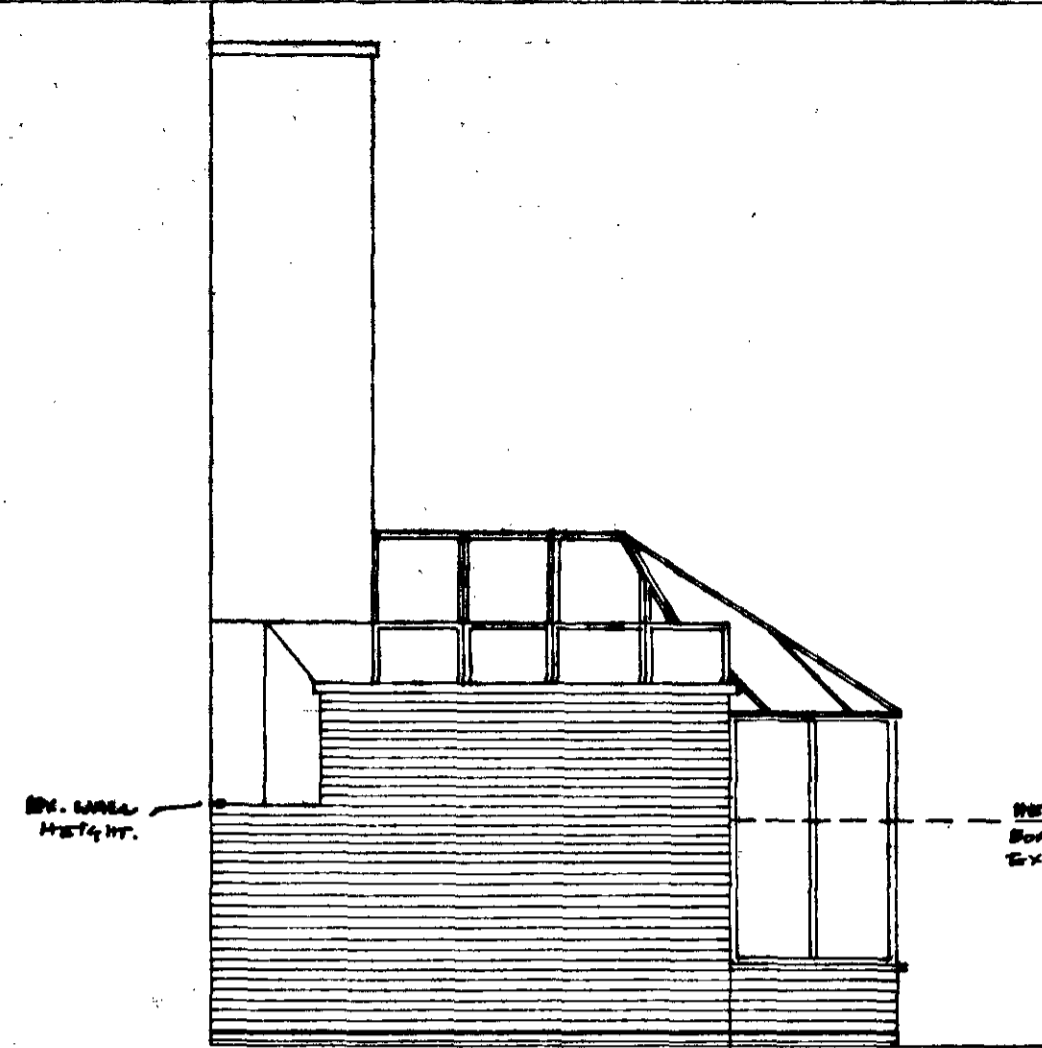


PROPOSED REAR ELEVATION TO NUMBER 181.

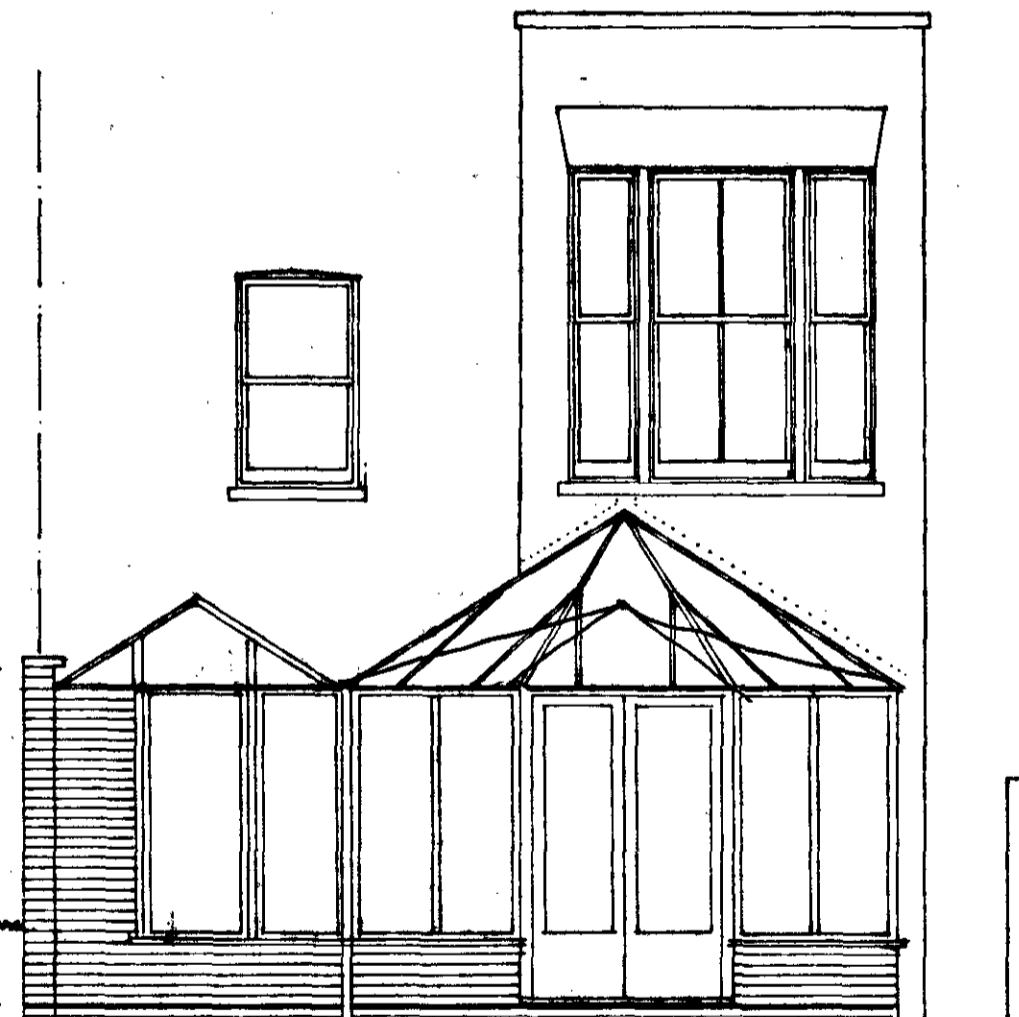

PROPOSED REAR ELEVATION.

REAR WALL STONE TO MATCH EXISTING COURSE OVER LEAD GUTTER.
 BRICK PILE
 EX. GROUND LEVEL.

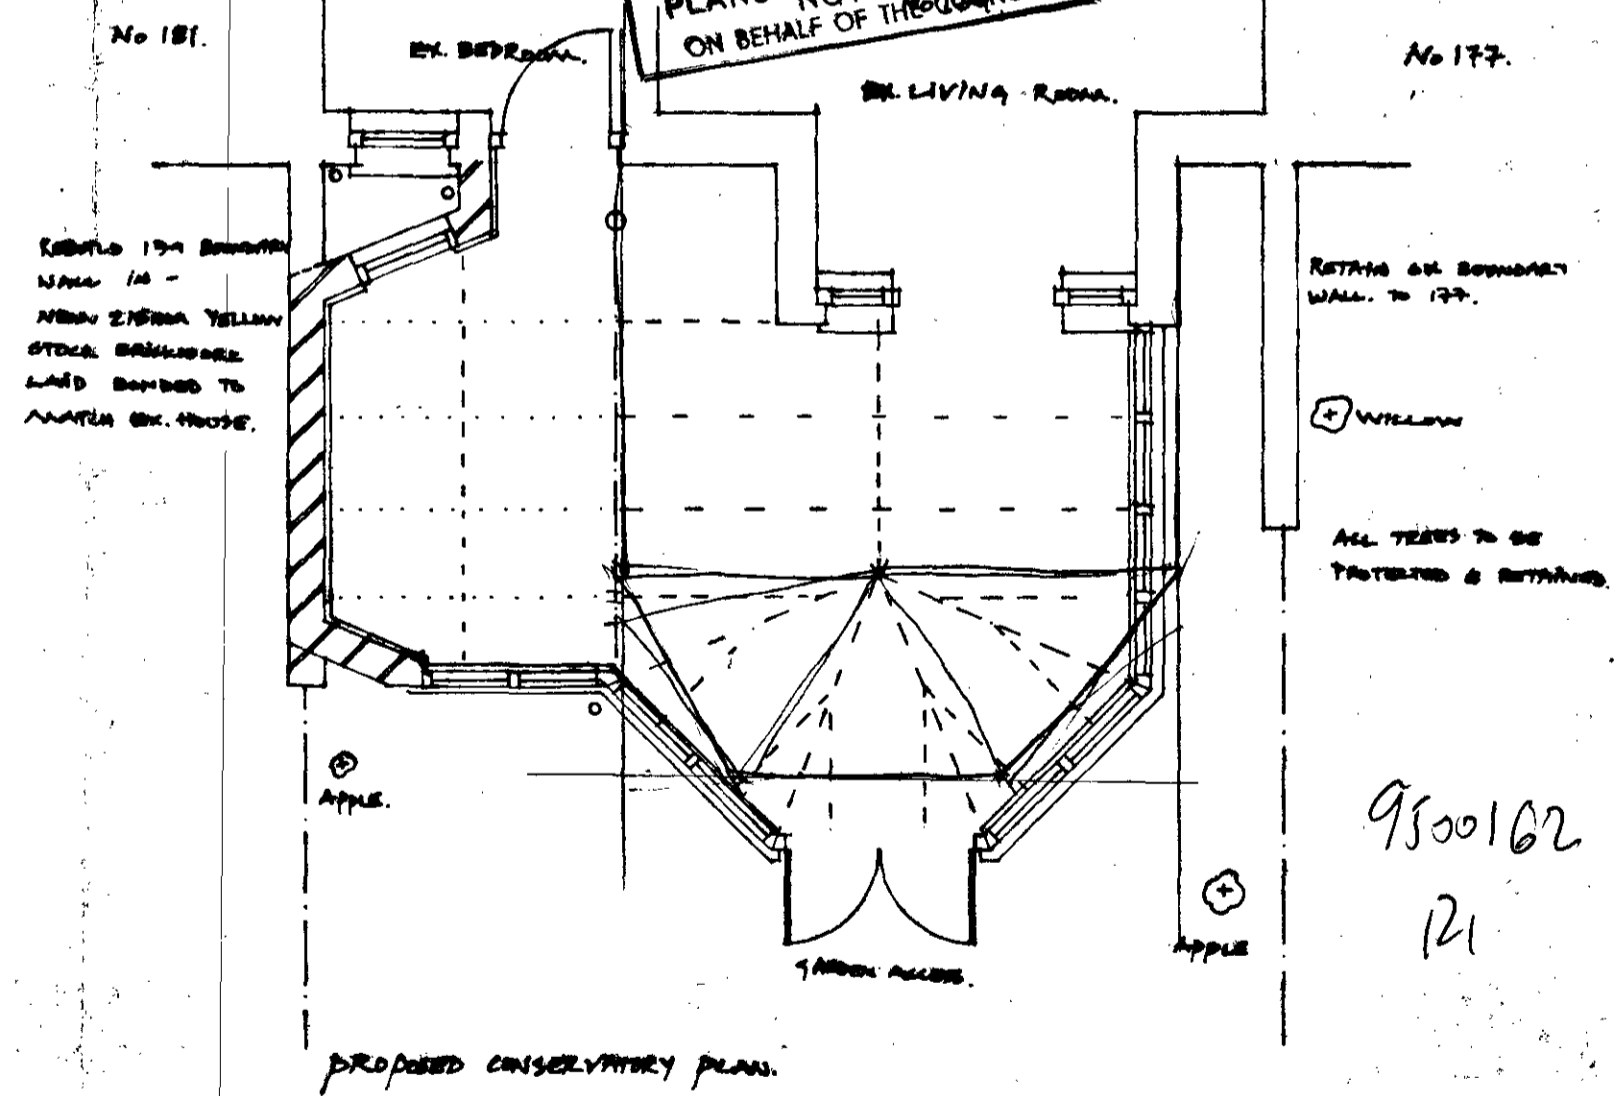

PROPOSED CONSERVATORY PLAN.

LONDON BOROUGH OF CAMDEN
 TOWN AND COUNTRY PLANNING ACTS
 19 MAY 1995
 APPROVED
 PLANS NOT APPROVED
 ON BEHALF OF THE COUNCIL

LONDON BOROUGH OF CAMDEN
 PLANNING, TRANSPORT & HEALTH
 RECEIVED ON
 13 APR 1995
 REFERRED TO (.....)

9500162
 121

LANYON-HOGG ASSOCIATES ARCHITECTS 113 - 117, Farncombe Road, London EC1R 3BT Telephone: 0171-278 3409 Fax: 0171-257 1017 DONOT SCALE DRAWING ALL DIMENSIONS TO BE CHECKED ON SITE ERRORS TO BE REPORTED TO THE ARCHITECT		