


LOCATION PLAN
SCALE 1/250th

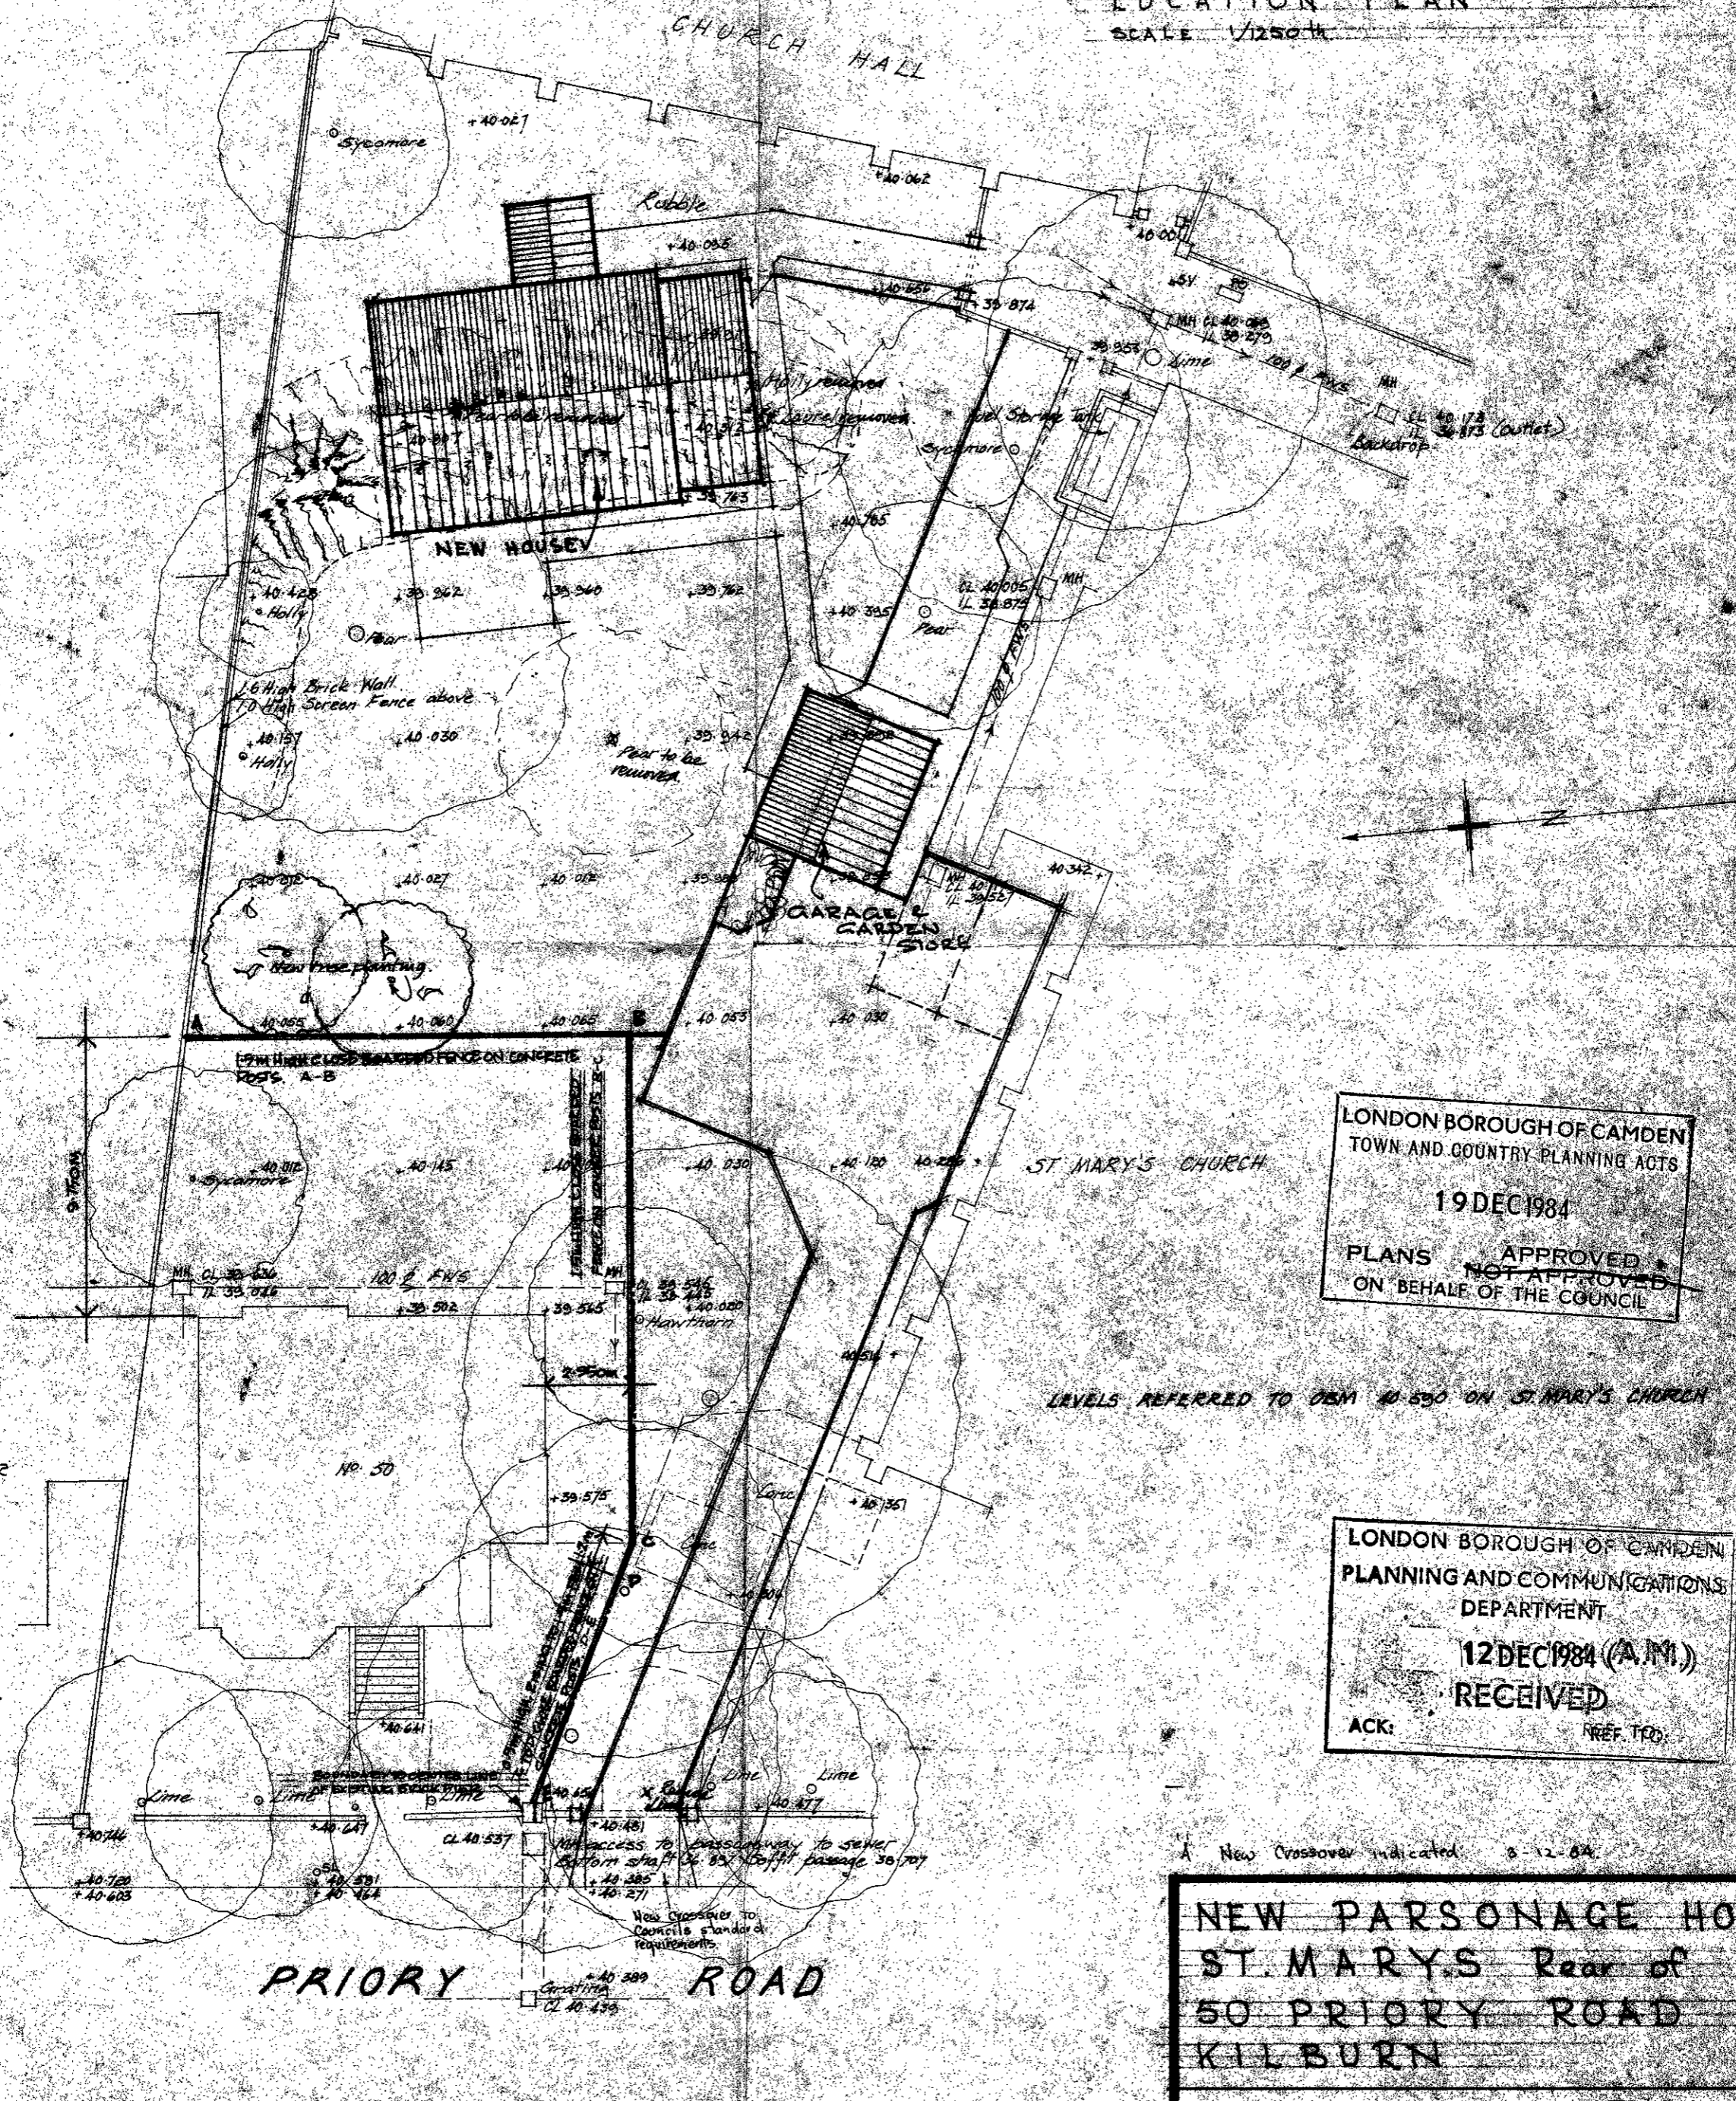

LONDON BOROUGH OF CAMDEN
TOWN AND COUNTRY PLANNING ACTS
19 DEC 1984
PLANS APPROVED
~~NOT APPROVED~~
ON BEHALF OF THE COUNCIL

LONDON BOROUGH OF CAMDEN
PLANNING AND COMMUNICATIONS
DEPARTMENT
12 DEC 1984 (A.M.)
RECEIVED
ACK: REF: TD

LEVELS REFERRED TO OSM 40.530 ON ST. MARY'S CHURCH

A New Crossover indicated 5.12.84

NEW PARSONAGE HOUSE
ST. MARY'S Rear of
50 PRIORY ROAD
KILBURN

For The London Diocesan Fund

Site Layout Plan	Scale 1:200
Drawing No. LDF/67/2A	Date Sept 1984
GORDON SPENCE & ASSOCIATES Chartered Architect & Surveyors Station Approach, Radlett, Herts WD7 7AP Telephone: Radlett 6730 or 4837	

TP8401751R1