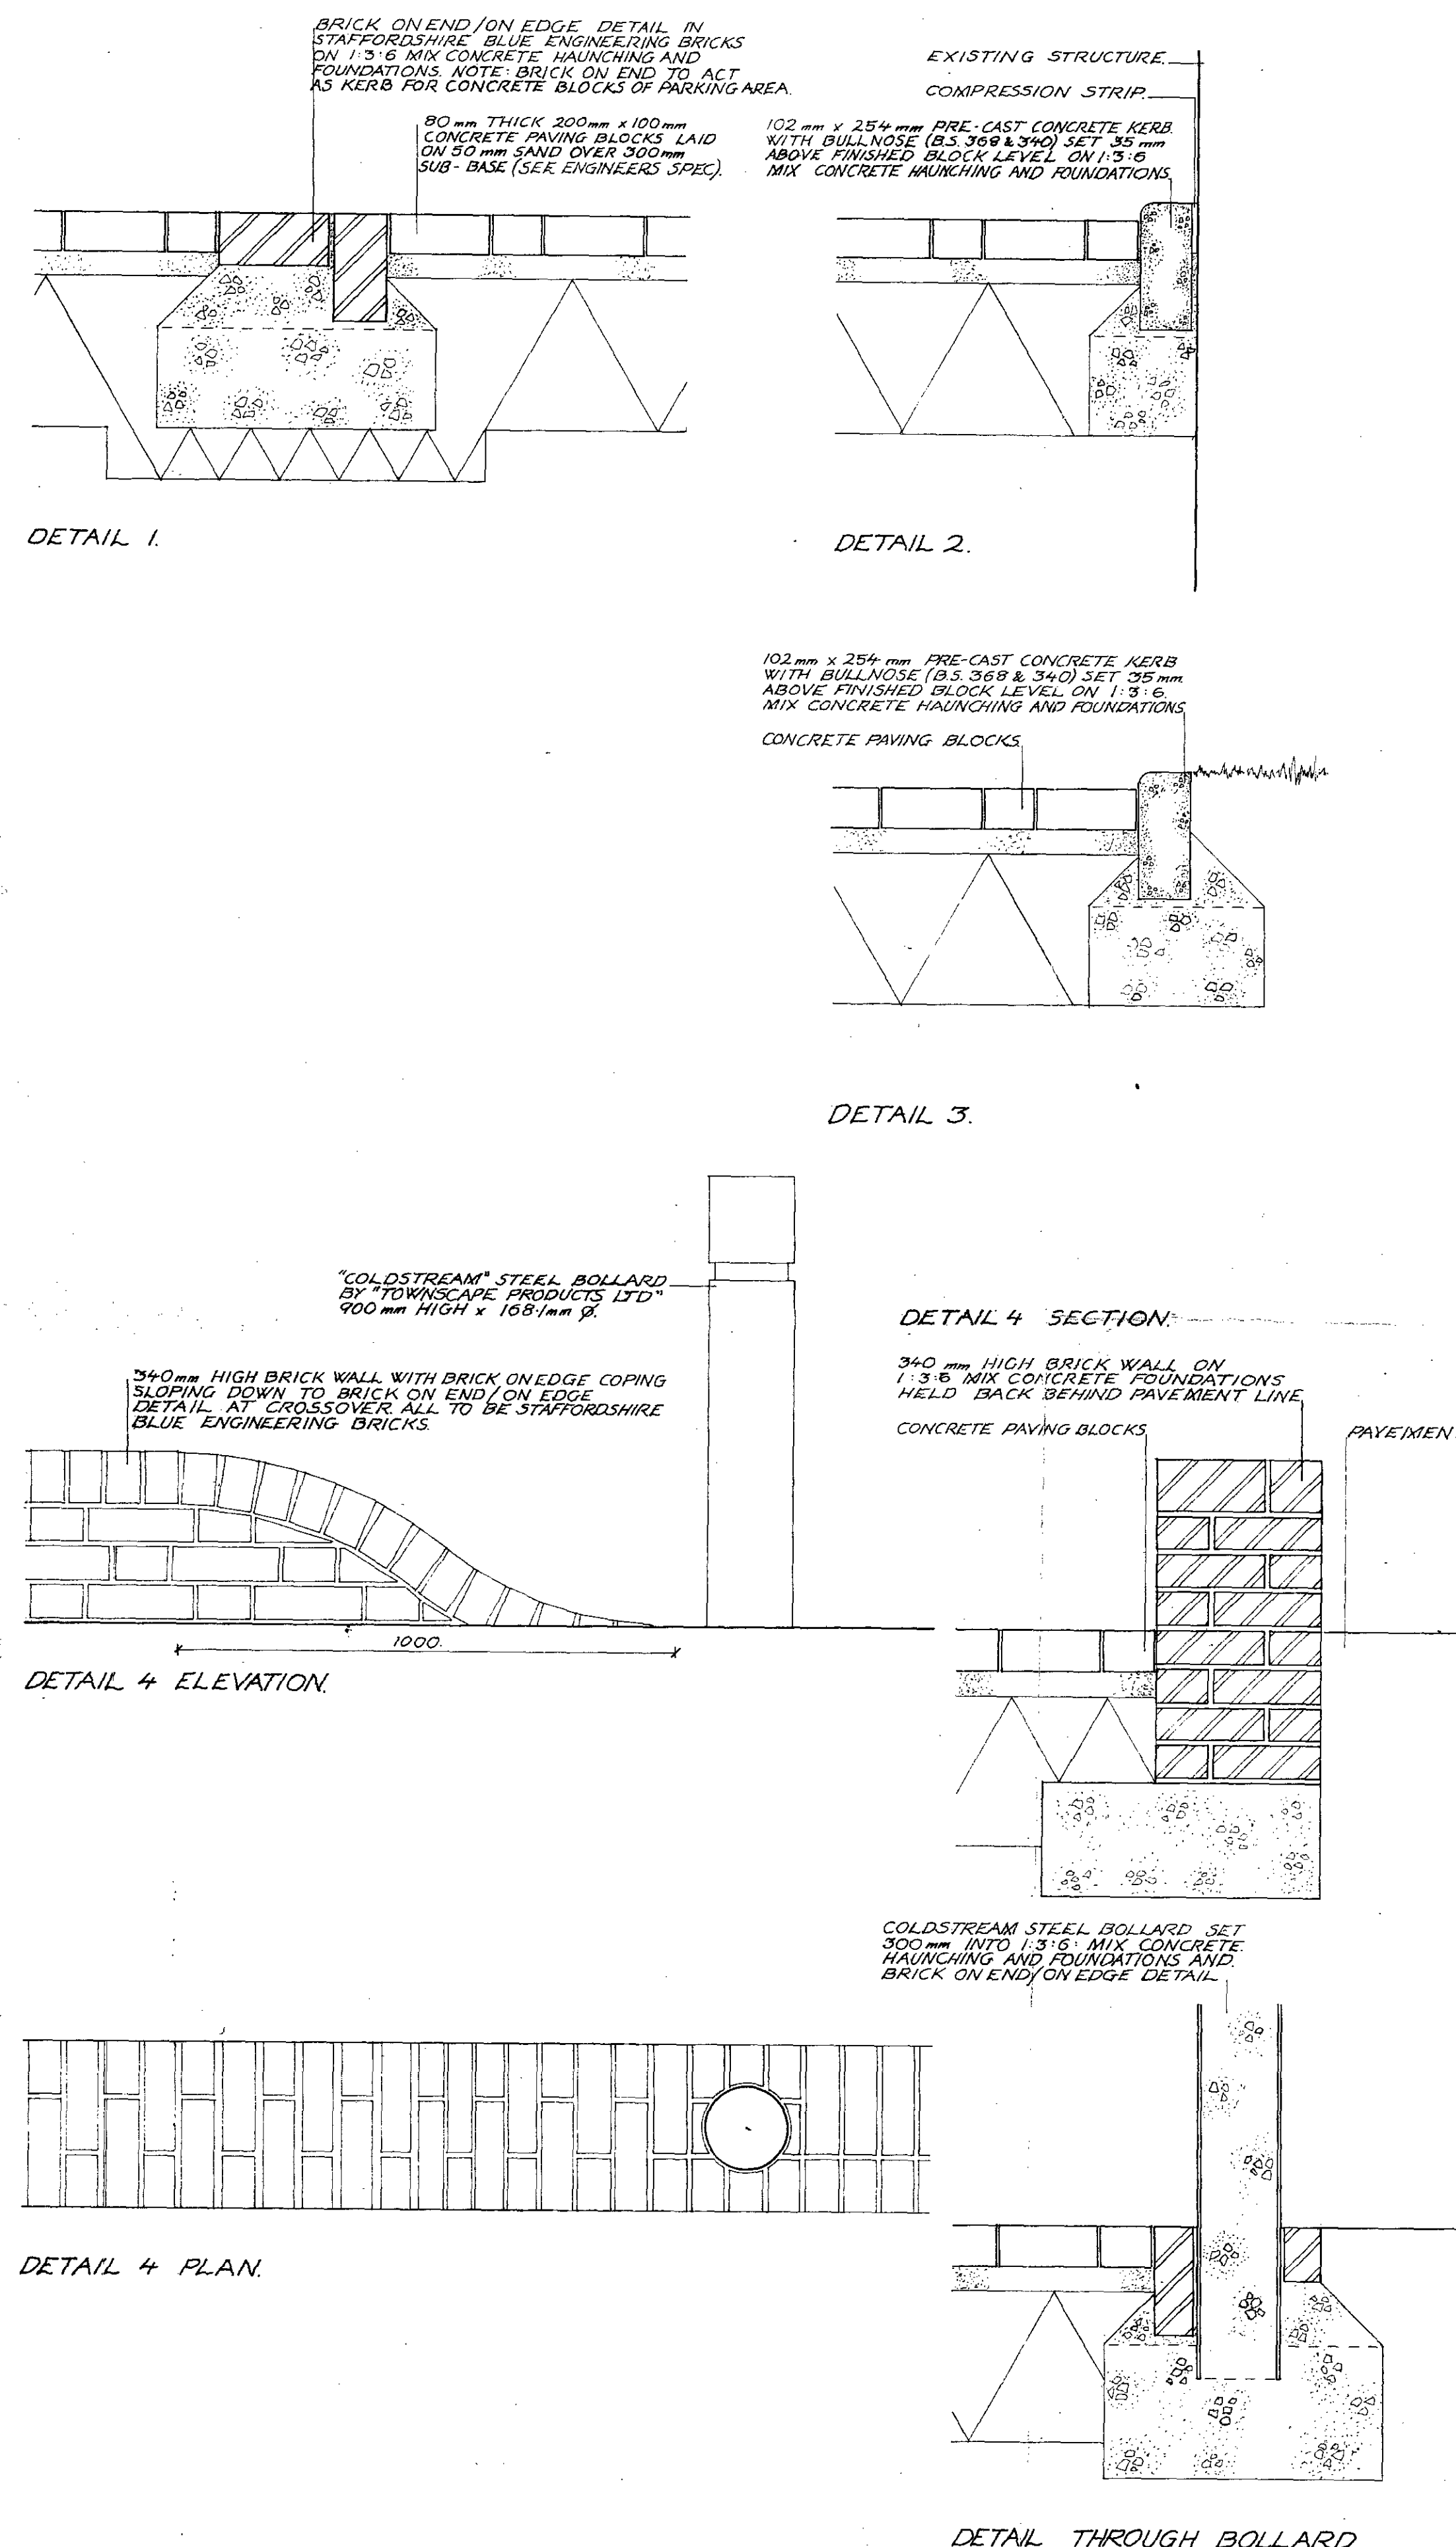


[illegible]

Consultant

ITP 8601075

LONDON BOROUGH OF CAMDEN

Department of Architecture and Surveying

Old Town Hall High Holborn WC1 7BG

Telephone 01 - 405 3411

Scale	Date	Drawn	Checked
1 : 100 & 1 : 10	15/11/84	F.A.K.	
Job no			
CL	/116		△

DOP. x7

