


CASTLEHAVEN ROAD

HAWLEY ROAD

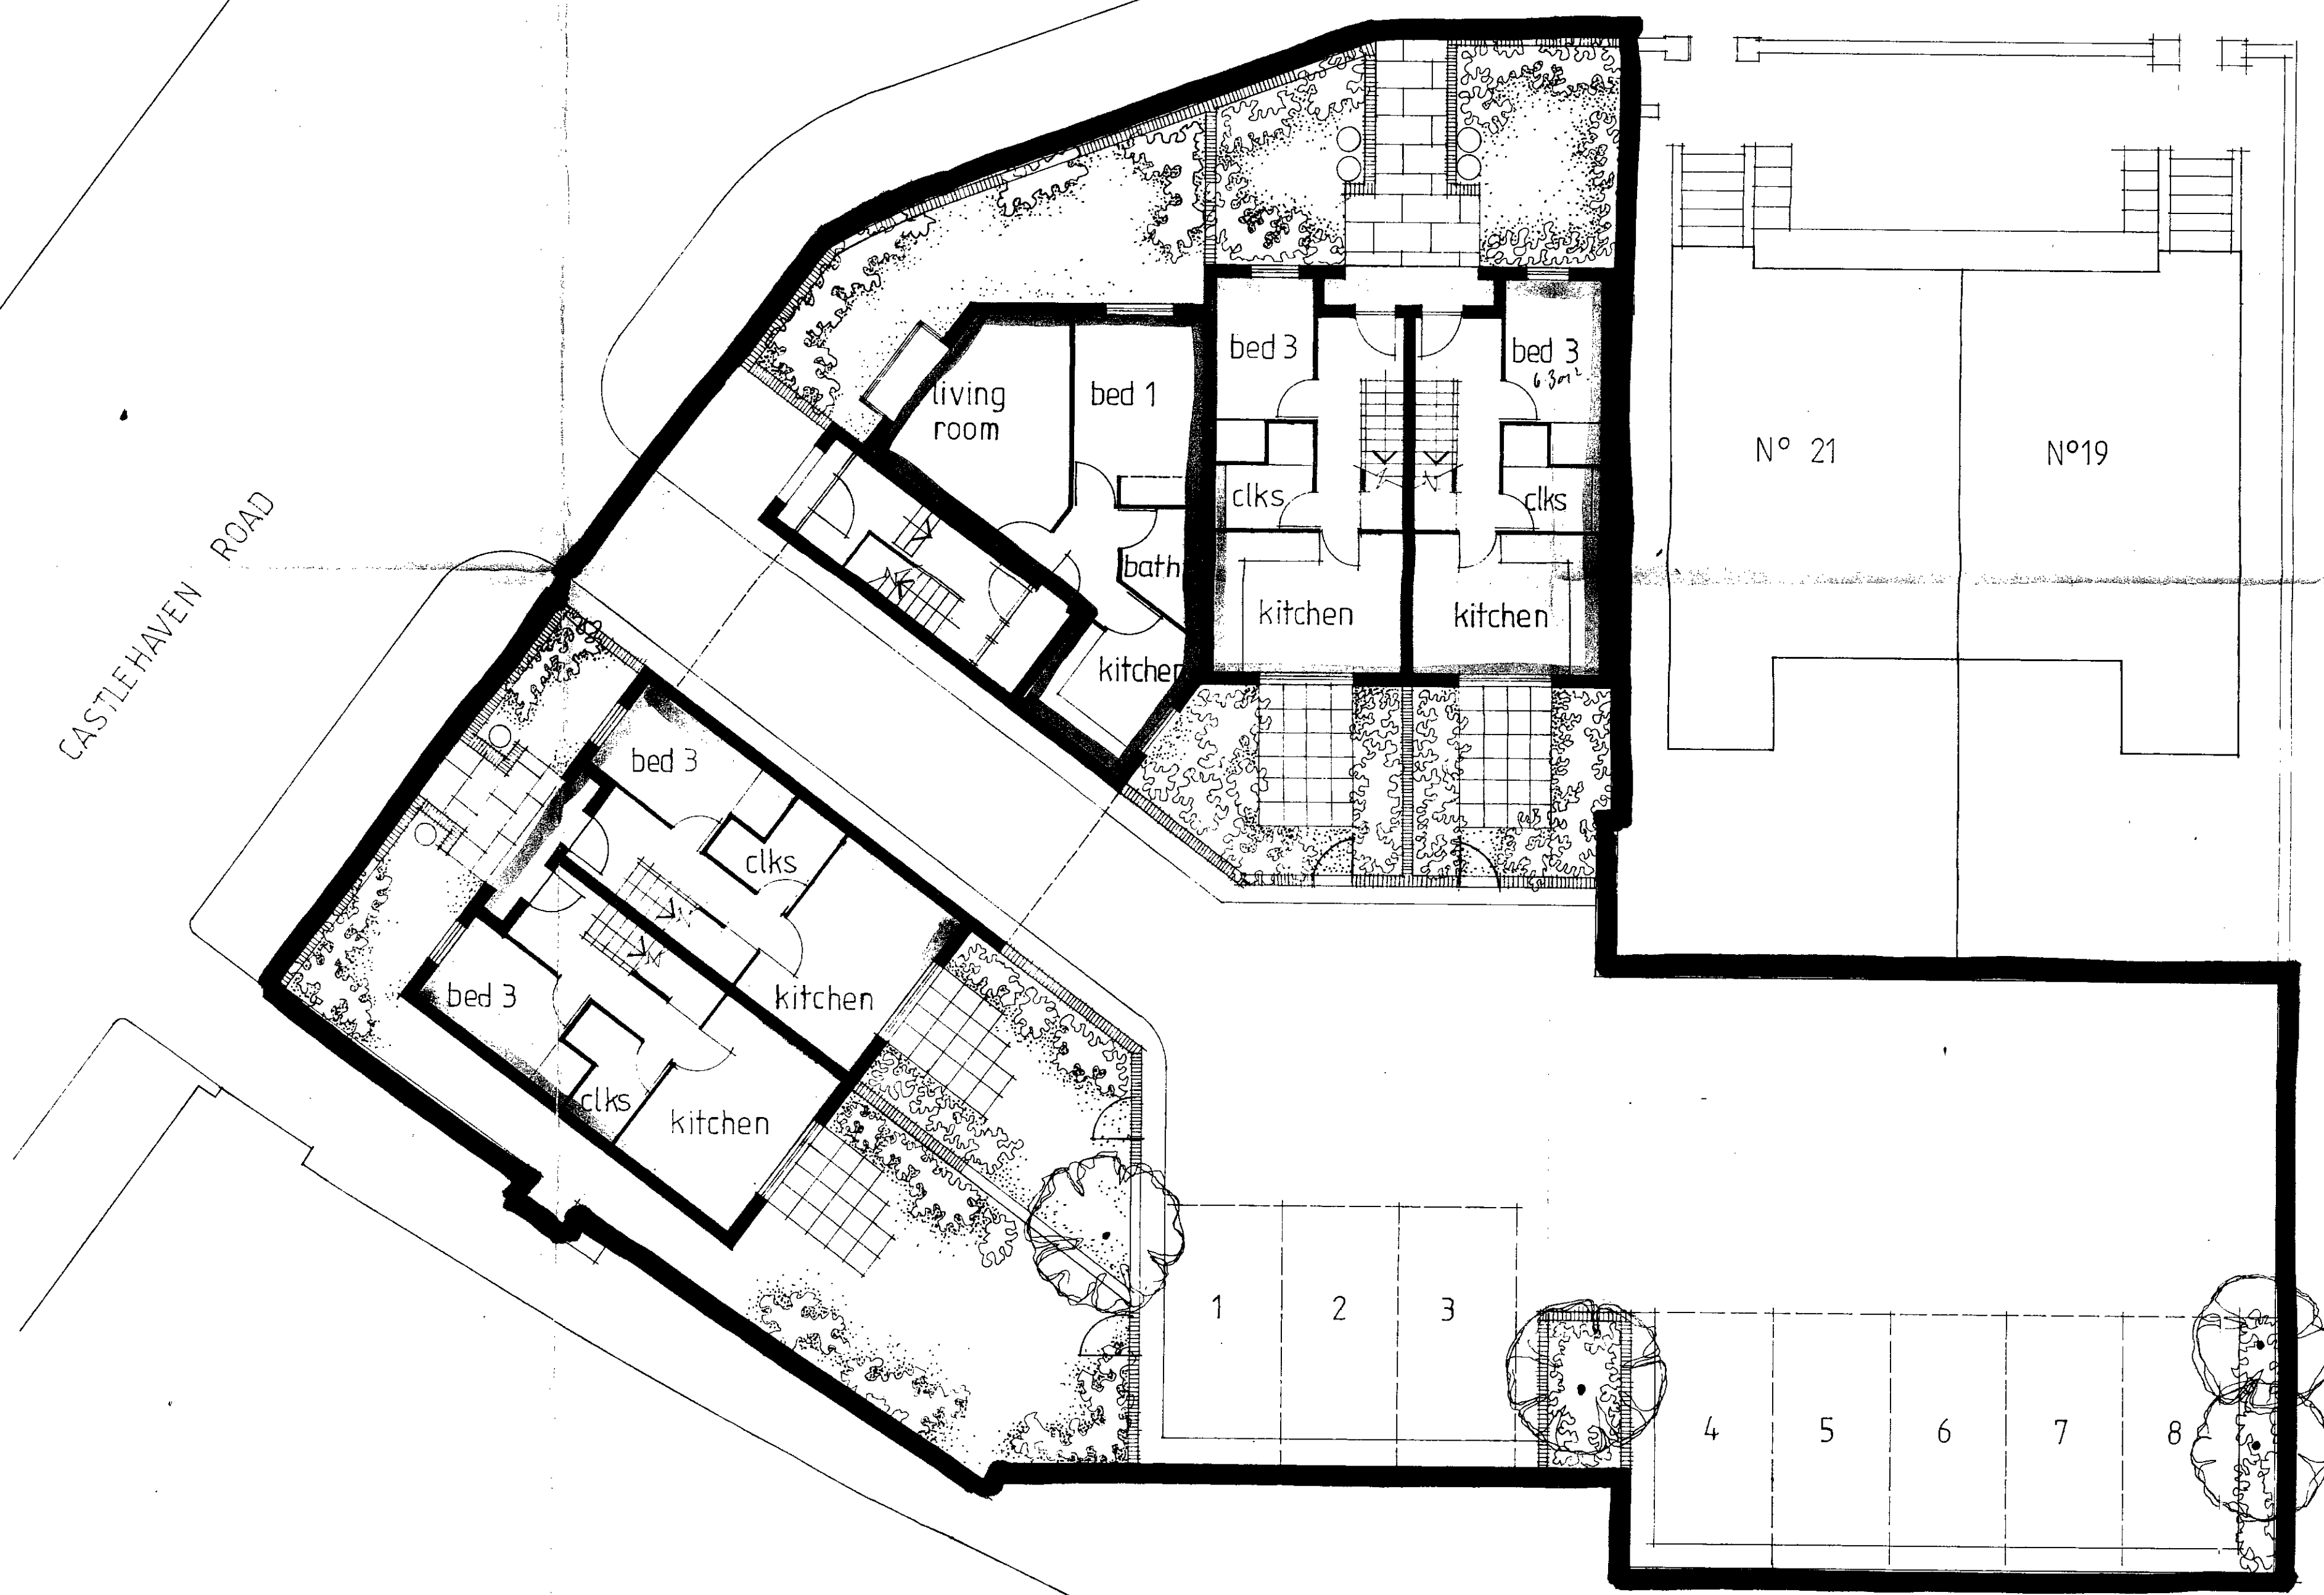

Colour code = 4 x 3 bed houses.  
1 x 1 bed flat.  
1 x 2 bed flat.  
2 x 2 bed flats.

LONDON BOROUGH OF CAMDEN  
TOWN AND COUNTRY PLANNING ACTS  
29 JAN 1987  
APPROVED  
PLANS  
ON BEHALF OF THE COUNCIL

CHALGROVE ESTATES P.L.C.  
PROPOSED DEVELOPMENT  
AT  
20-26 CASTLEHAVEN RD NW1.

GROUND FLOOR PLAN  
SCALE 1 100  
DRAWN DN BENTLEY RIBA  
DRWG No 104/1

TP 3002341