

NOTES

ALL WORK TO BE TO CROWN & LOCAL AUTHORITY SATISFACTION.

ANY DISCREPANCY TO BE MADE GOOD TO MATCH EXISTING.

ALL DRAWINGS TO BE CHECKED ON SITE & ANY DISCREPANCY TO BE REPORTED BY FIRST TO COMMENCEMENT OF WORK.

NEW CLIMATE CONTROL WORKS DESIGNED TO MATCH EXISTING.


VENTILATION






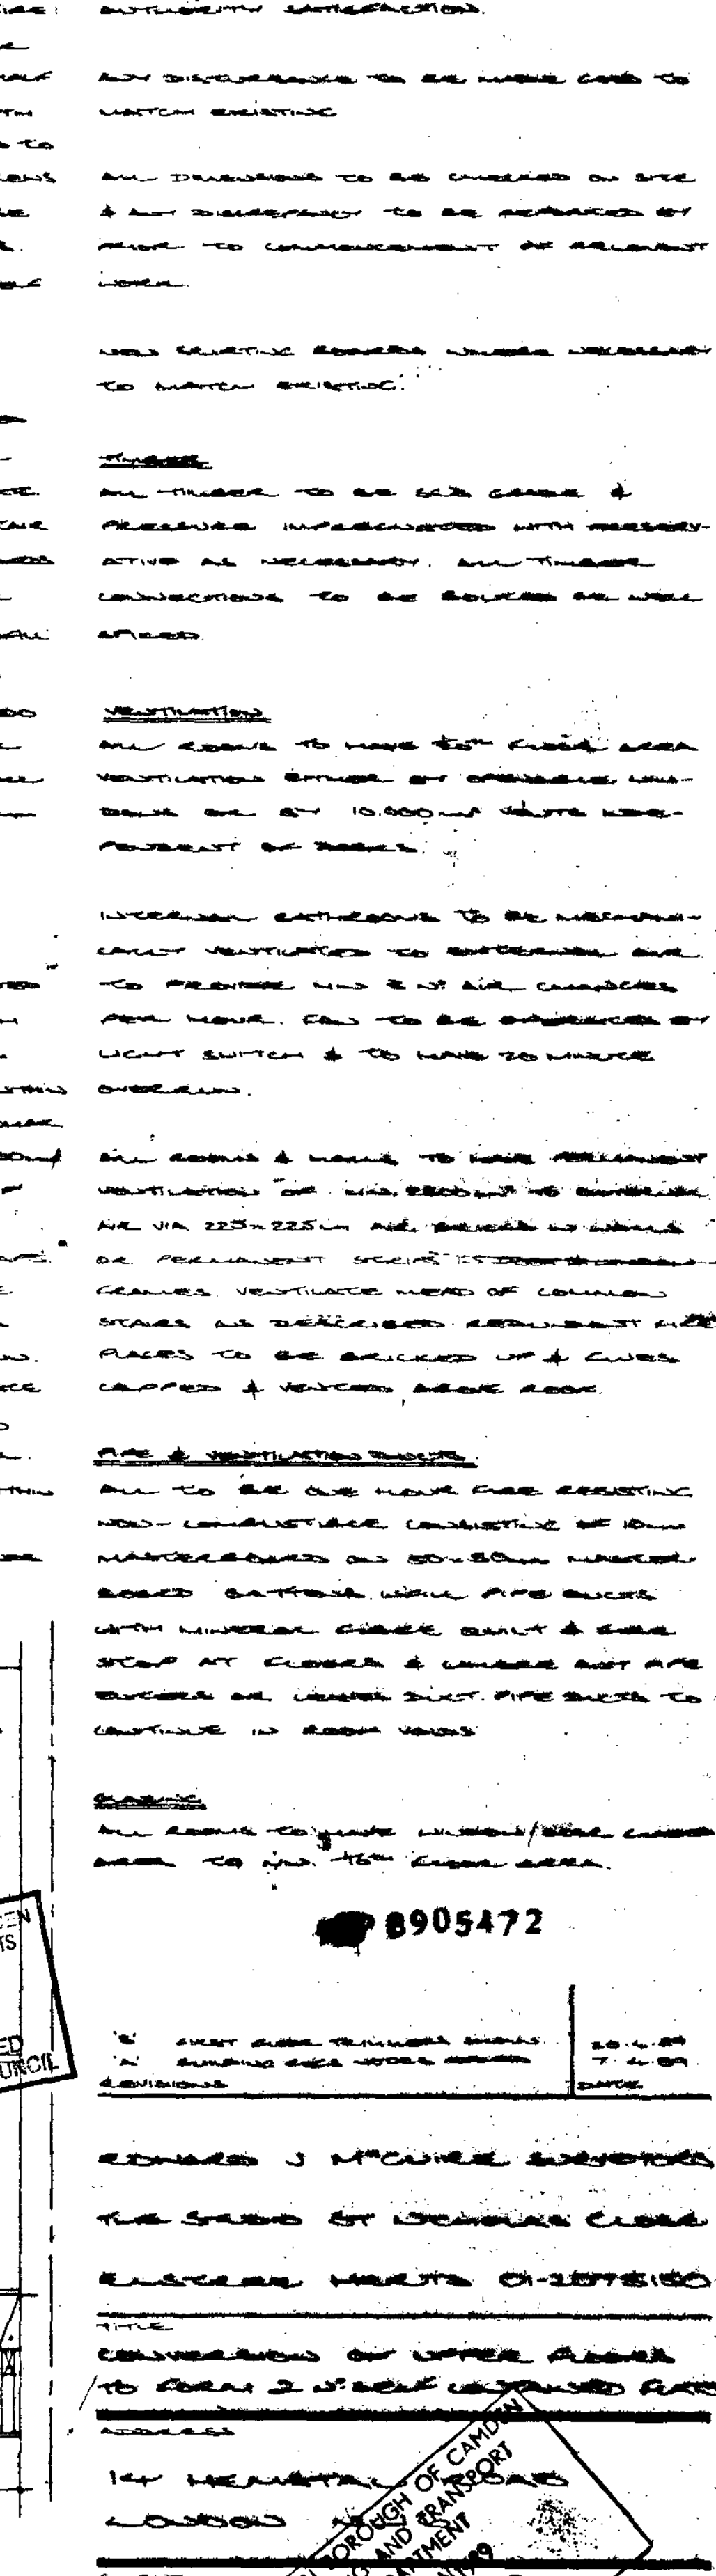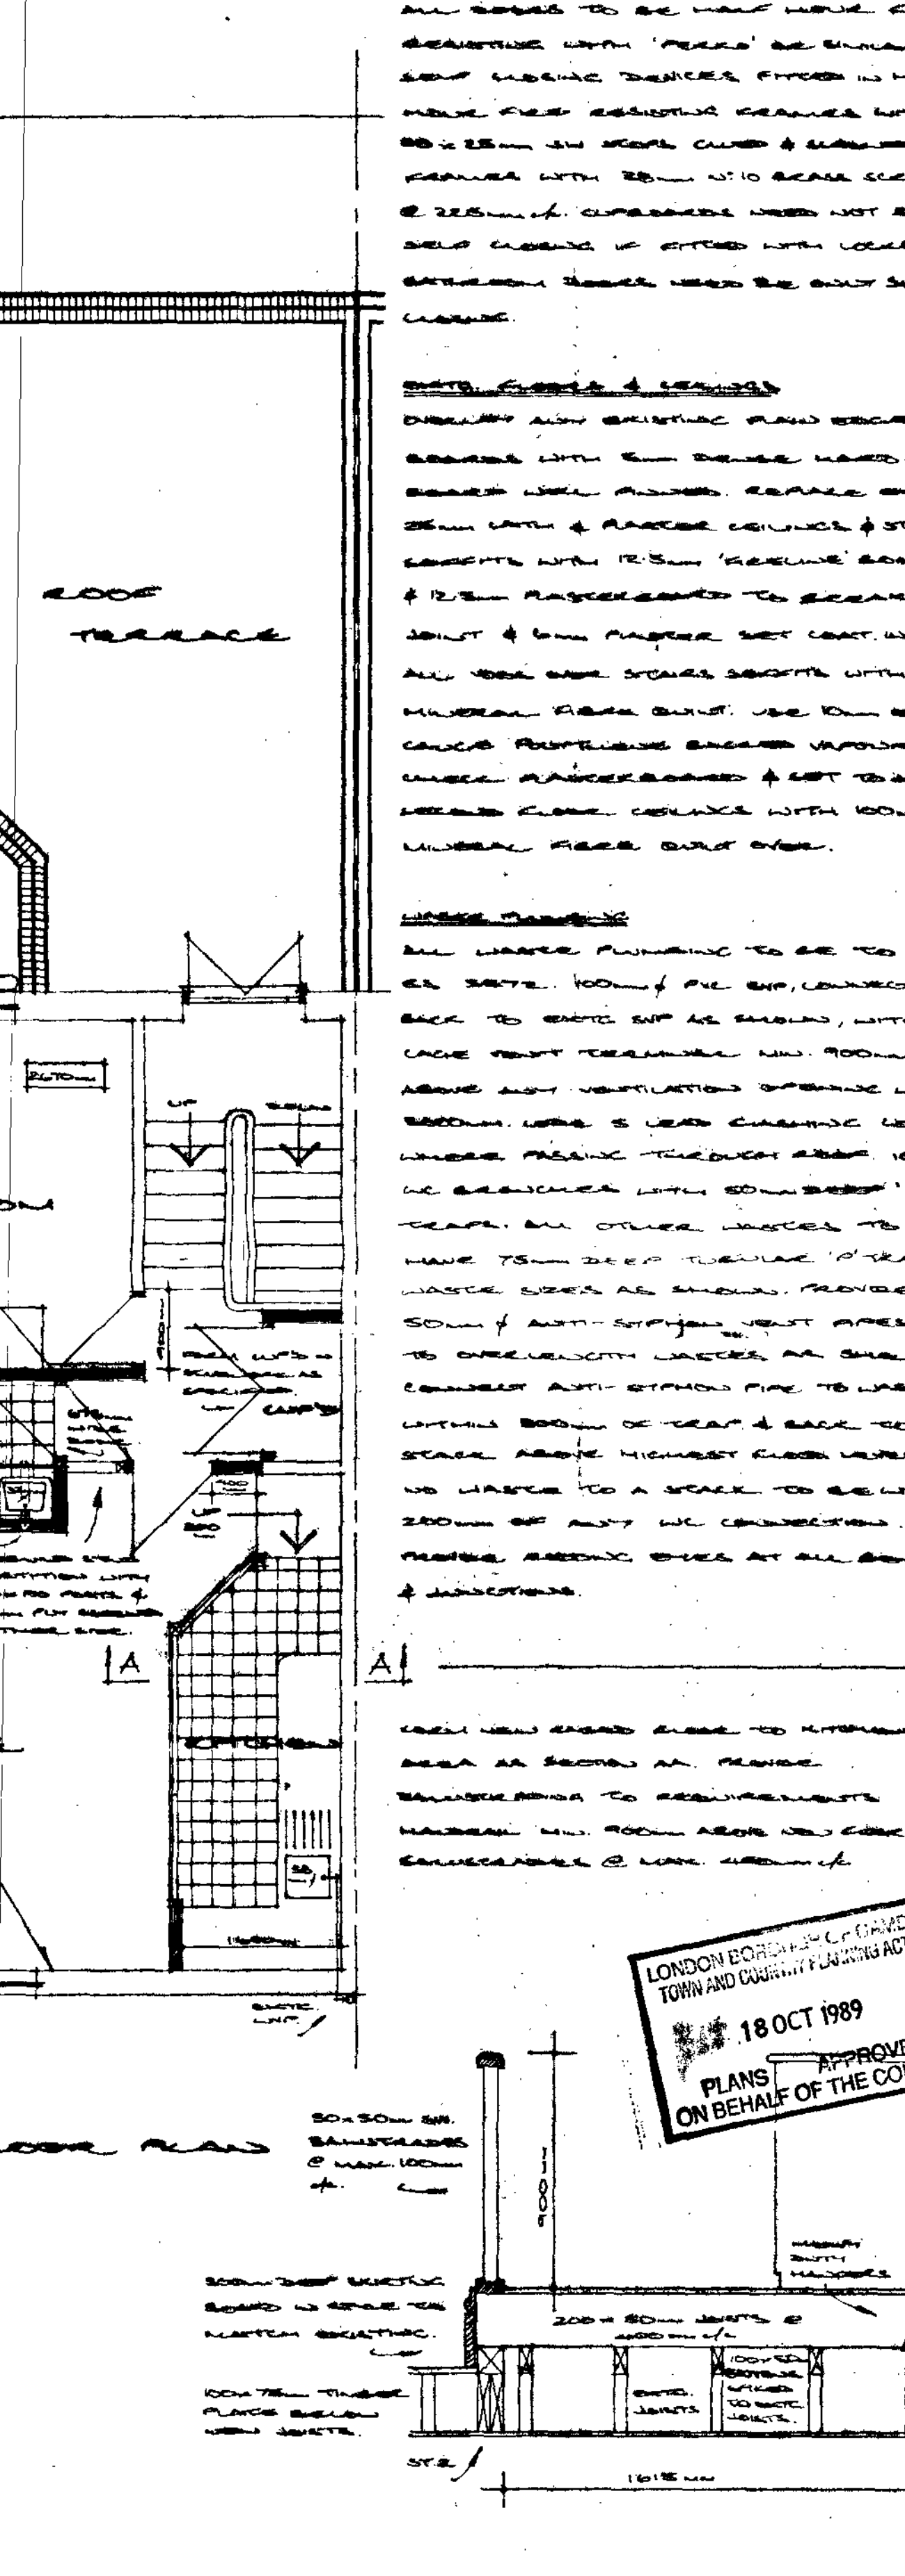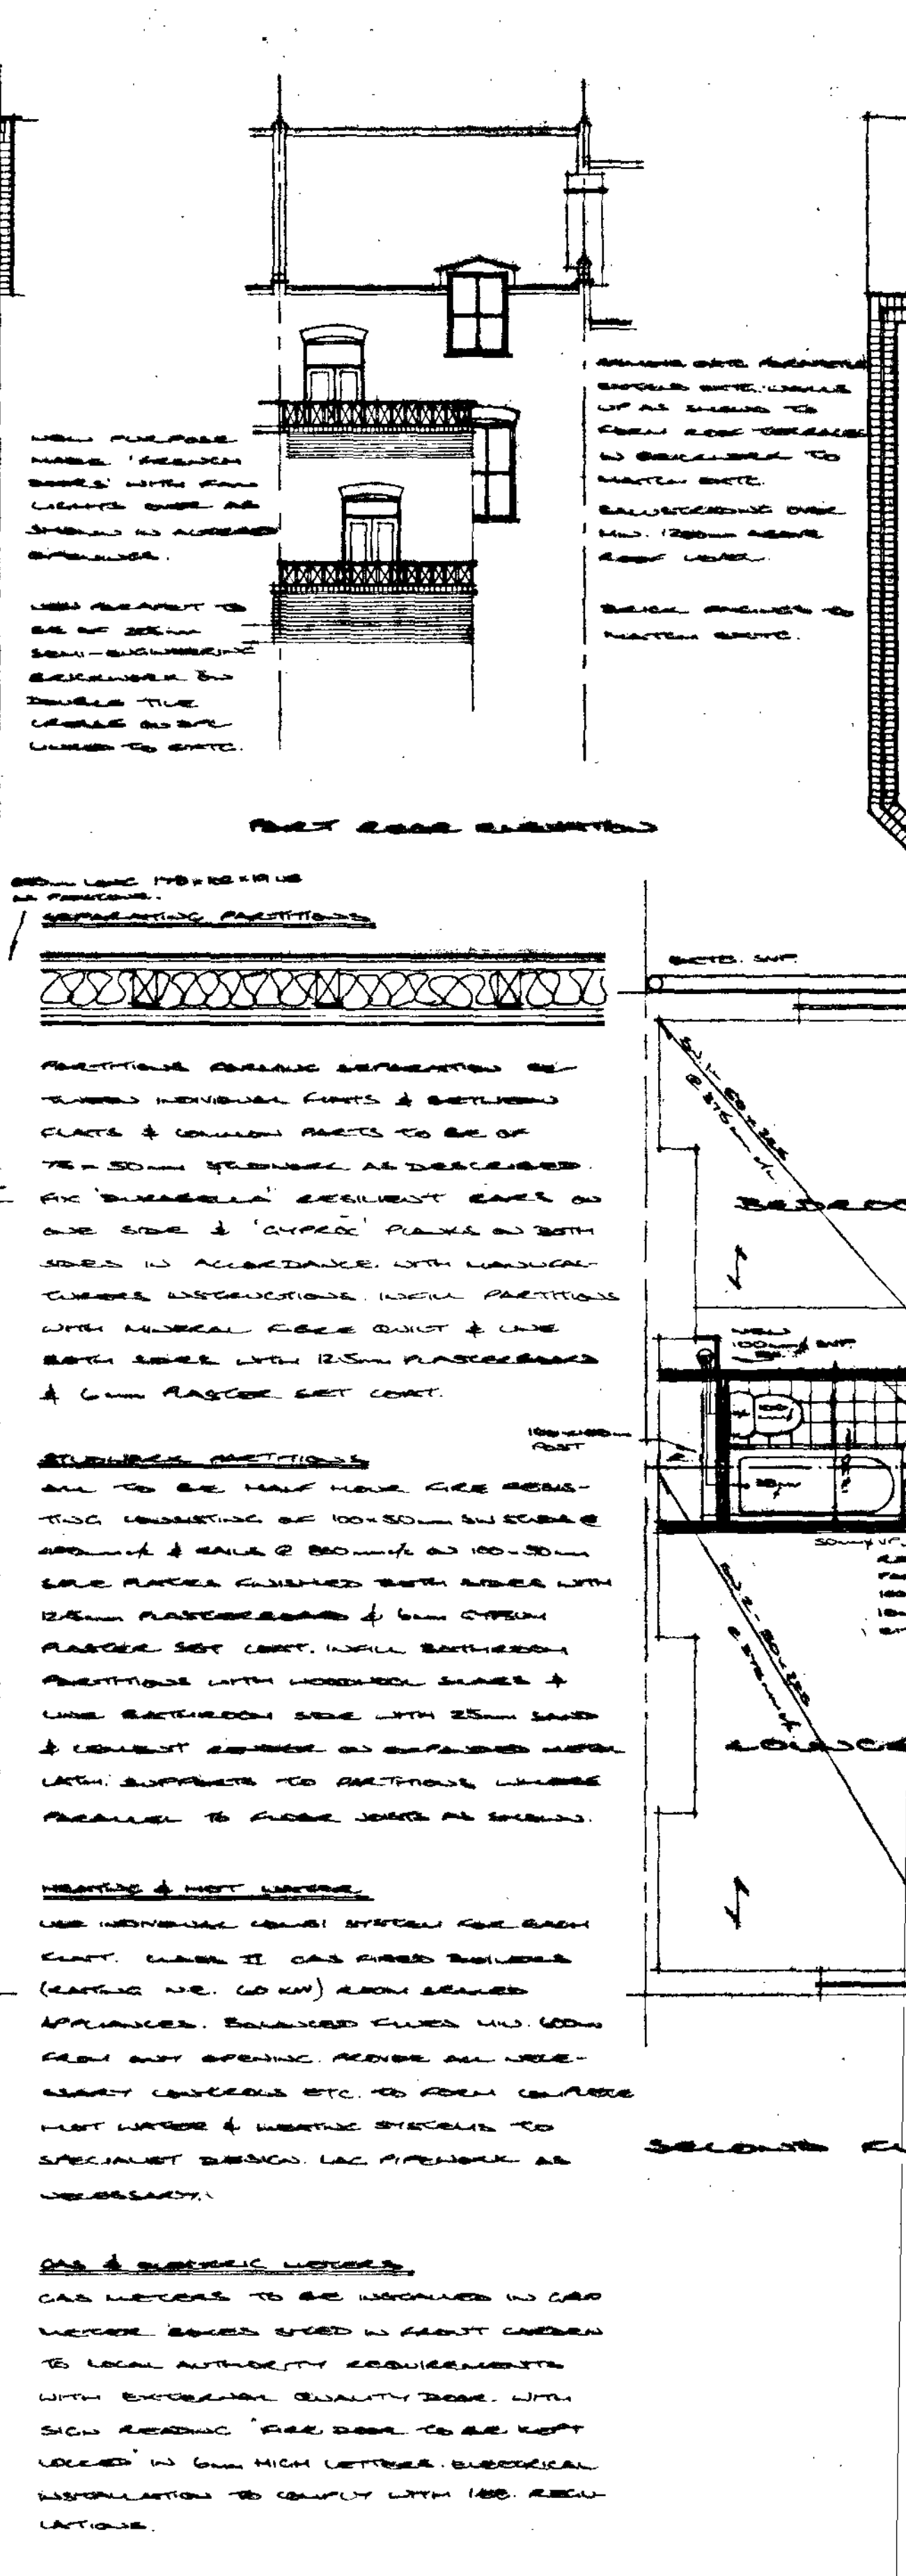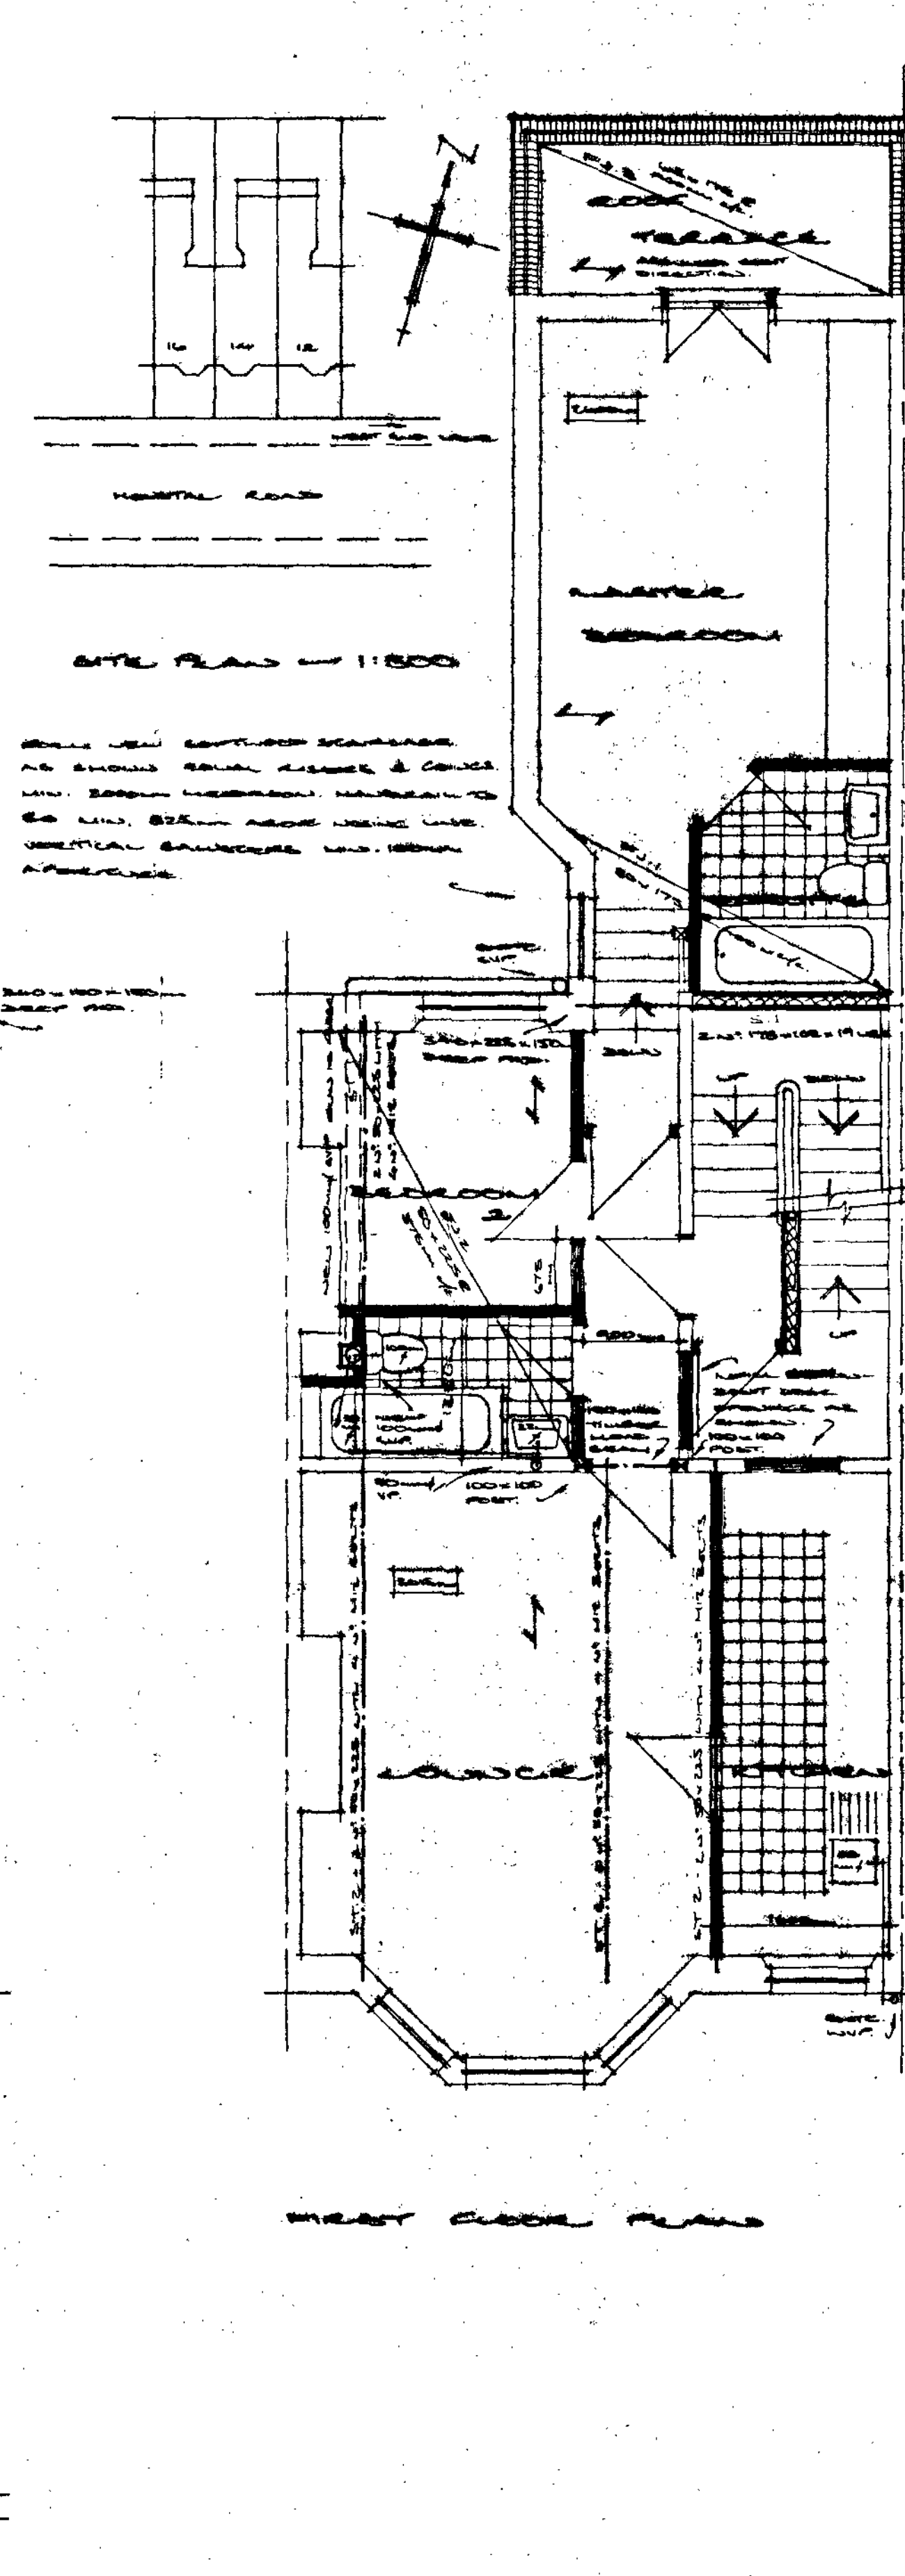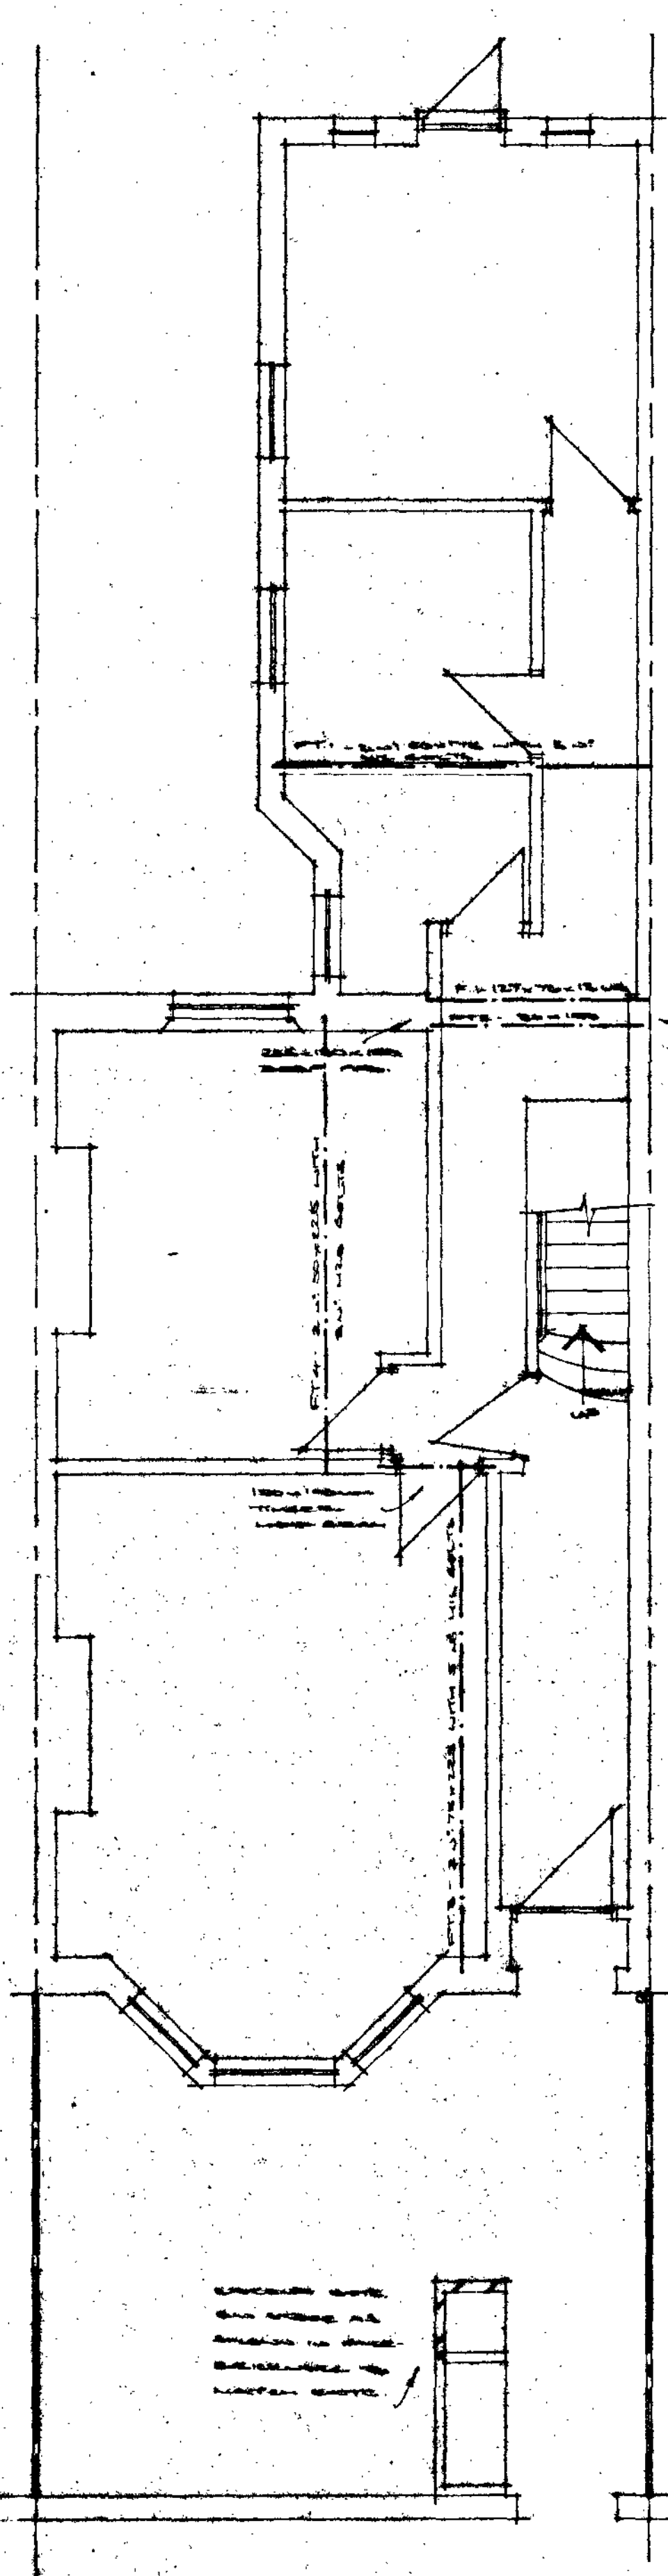

TOWN AND COUNCIL PLANNING ACTS
18 OCT 1989
PLANS APPROVED
ON BEHALF OF THE COUNCIL

8905472

LONDON
1100 4 1150
15 JUN 1989
RECEIVED