




FARRIER STREET ELEVATION



ROYAL COLLEGE STREET

HEIGHT MAY BE ADJUSTED
FOR STRUCTURAL & USE
REQUIREMENTS.

STRUCTURE TO ALLOW FOR OPEN SPACE TO GROUND FLOOR
OPENINGS TO SUIT USE BY OTHERS. SHALL TO BE FITTED OUT BY OTHERS.

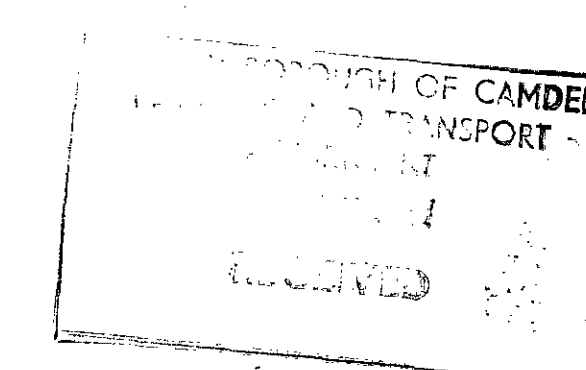

9100724

- t RED ROOF TILES
 - r RENDER
 - rb RENDERED FEATURE BAND
 - rf RECESSED RENDERED FEATURE
 - tp TILED PORCH
 - b YELLOW BRICKS SAMPLE TO APPROVAL
- LINTELS : BRICK SOLDIER COURSE OR SPECIAL
SEMI-CIRCULAR BRICK ARCH
- BRICK REFUSE AREAS: YELLOW STOCK BRICK
RED CRUISING TILES WITH BRICK ON EDGE COPING.



JEFFREYS STREET


WINDOWS & RENDERED BAND TO LINE
THROUGH WITH EXISTING HOUSE NO 33.
RAILINGS TO MATCH EXISTING

SIMPLE RAILING ON DWARF WALL
WITH BRICK ON EDGE COPING

WINDOW & DOOR OPENINGS FOR COMMUNAL AREA TO BE
ALLOWED FOR IN STRUCTURE

HEIGHT OF THIS SECTION MAY VARY LEVEL ACCESS TO REAR OF SITE TO BE KEPT

HEIGHT OF BUILDING MAY VARY DUE TO STRUCTURAL
REQUIREMENTS.
RENDERED FEATURE BAND TO BE RETAINED WITH
RENDERED FINISH BELOW.

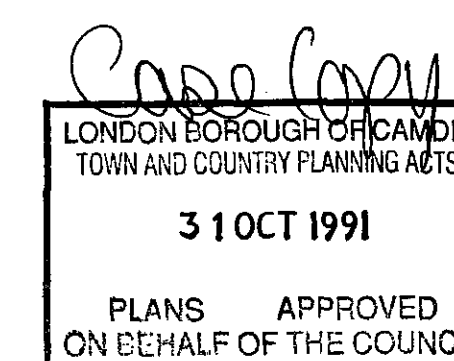

Livingstone Design Group

Architects
40 Linhope Street
London NW1 6HU
Telephone 071-723 3041

FARRIER STREET
CAMDEN NW1

ST PANCRAS HOUSING ASSOCIATION

STREET

ALTERNATIVE
ELEVATIONS

Drawn File

Scale 1 : 100 Date MAY 1991



Job No. 8913 L(0)16

FARRIER STREET

NEW ACCESS

EXISTING ACCESS CLOSED
GARDEN CENTRE BUILDINGS REMOVED

FOOT PATH

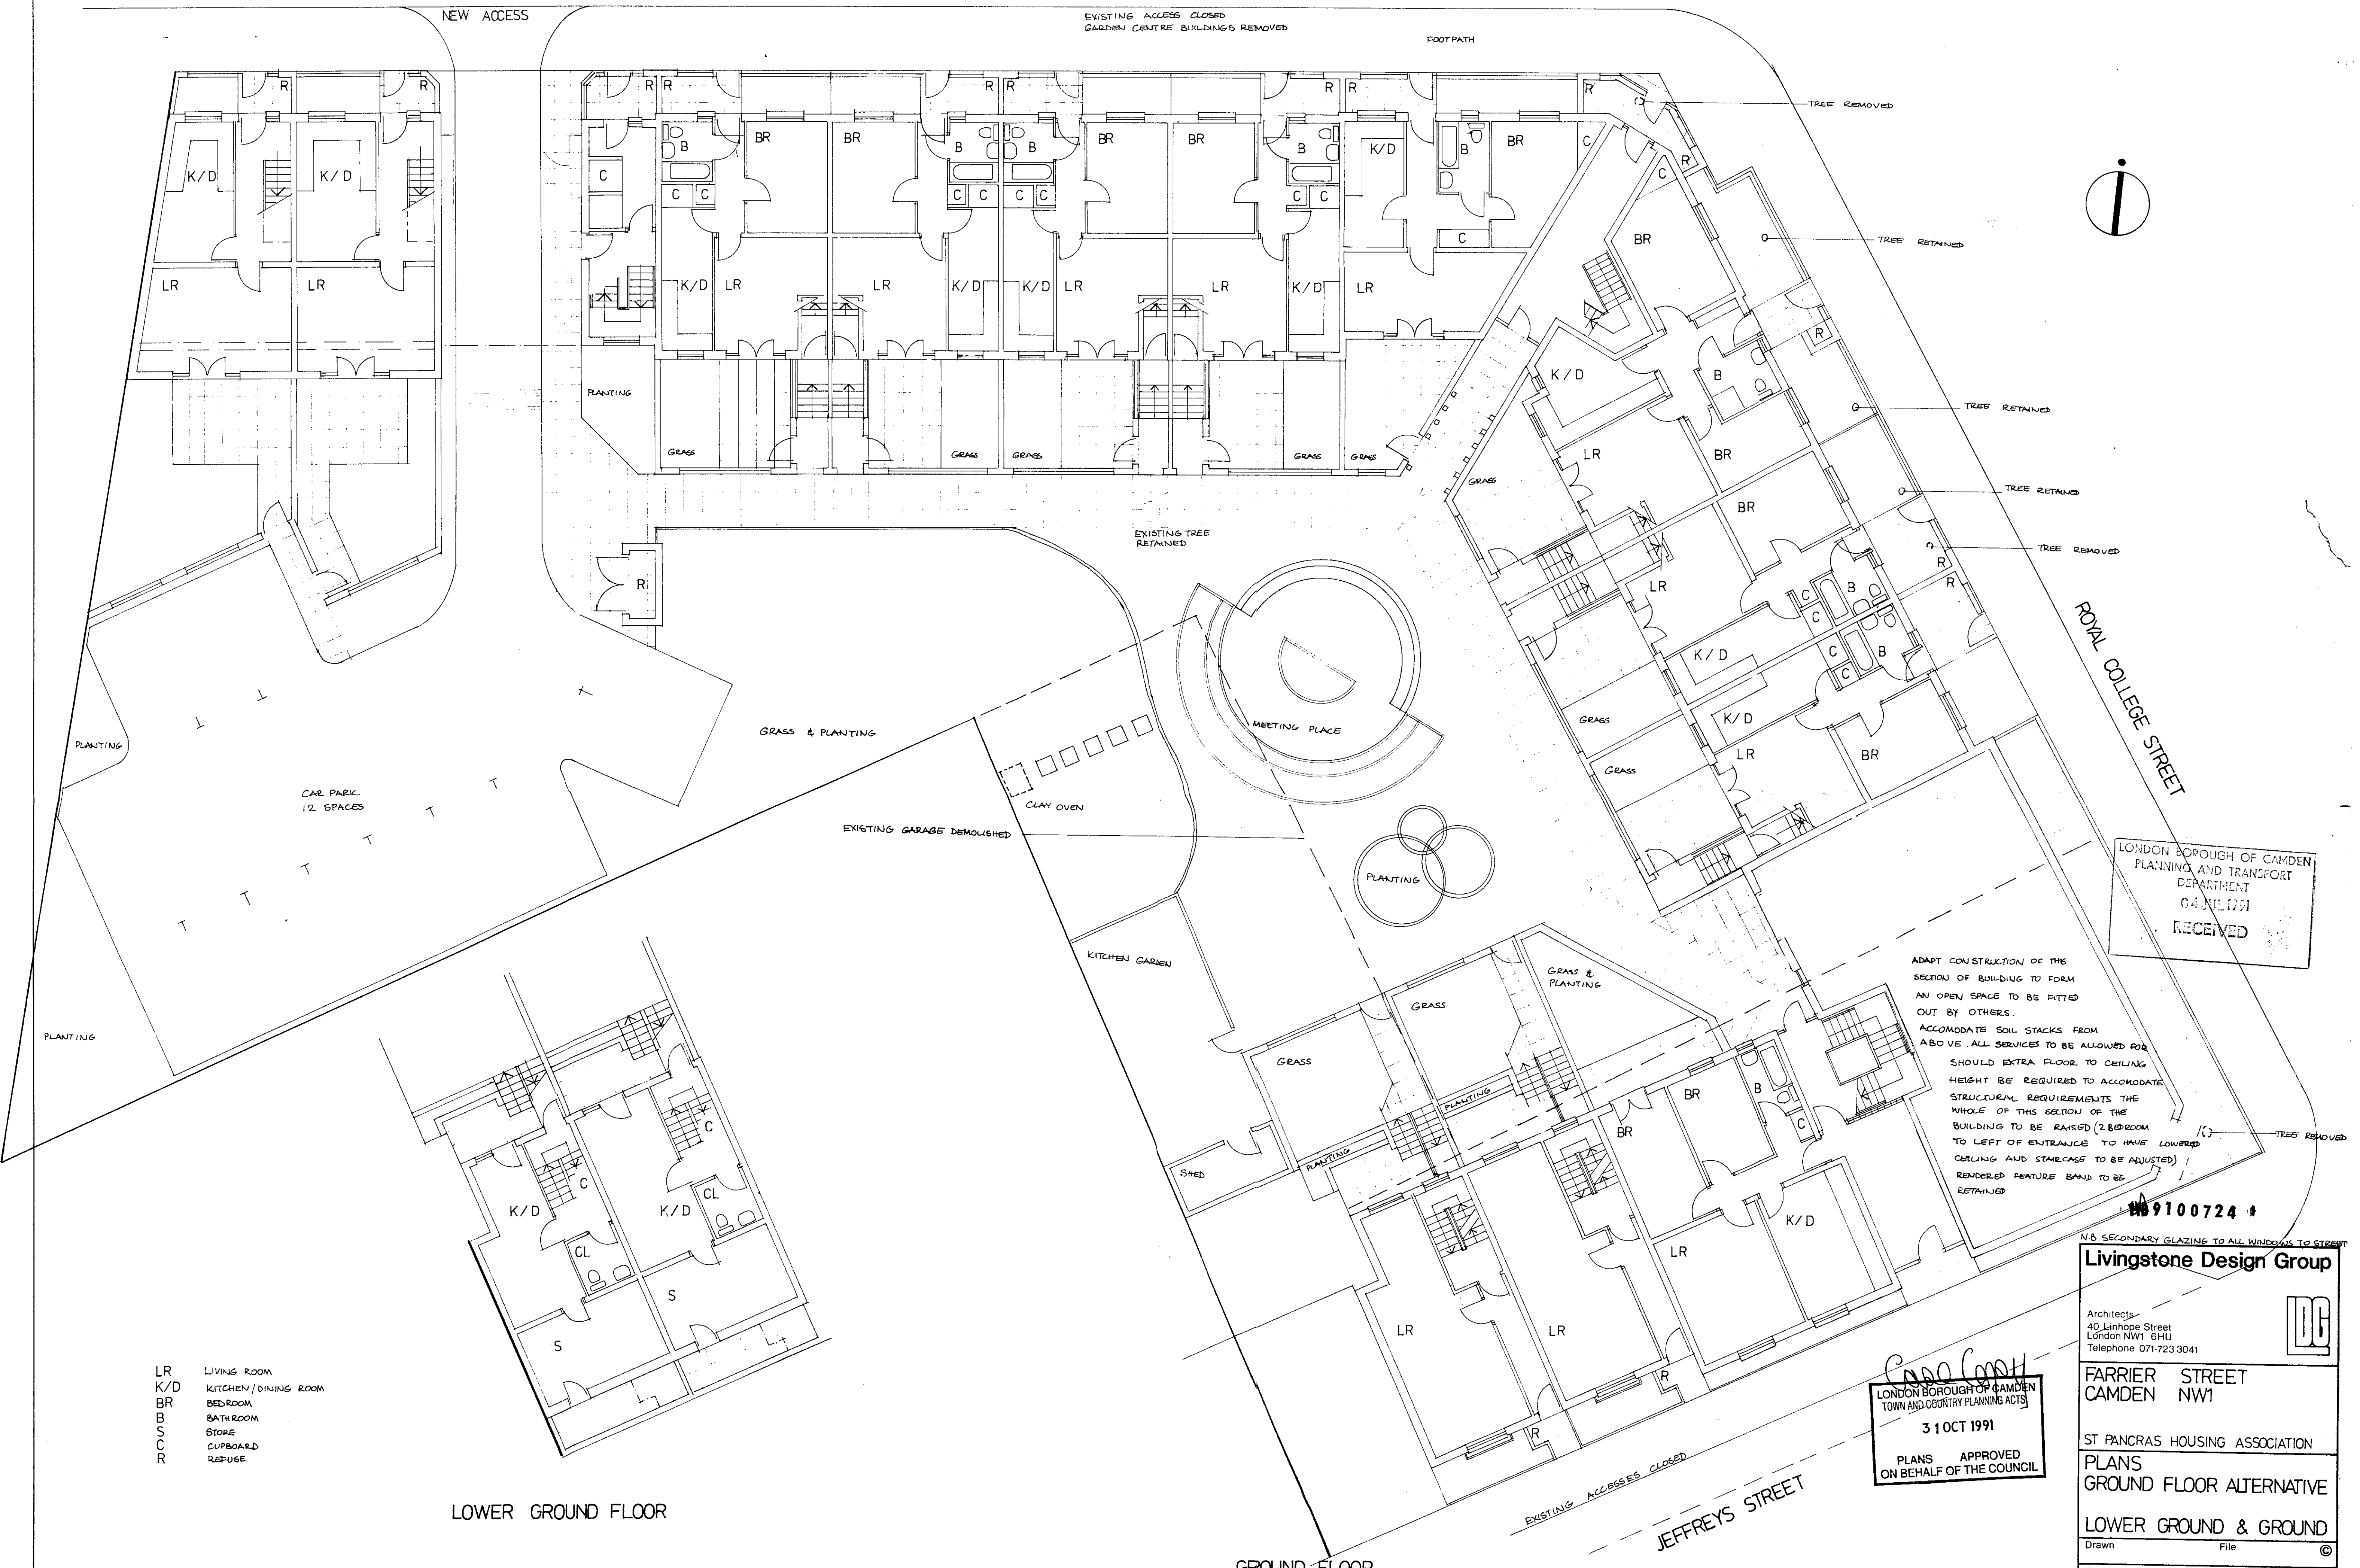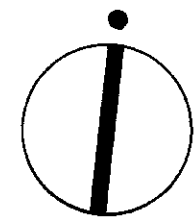

ROYAL COLLEGE STREET

JEFFREYS STREET

LONDON BOROUGH OF CAMDEN
PLANNING AND TRANSPORT
DEPARTMENT
04 JUL 1991
RECEIVED

ADAPT CONSTRUCTION OF THIS
SECTION OF BUILDING TO FORM
AN OPEN SPACE TO BE FITTED
OUT BY OTHERS.
ACCOMMODATE SOIL STACKS FROM
ABOVE. ALL SERVICES TO BE ALLOWED FOR
SHOULD EXTRA FLOOR TO CEILING
HEIGHT BE REQUIRED TO ACCOMMODATE
STRUCTURAL REQUIREMENTS THE
WHOLE OF THIS SECTION OF THE
BUILDING TO BE RAISED (2 BEDROOM
TO LEFT OF ENTRANCE TO HAVE LOWERED
CEILING AND STAIRCASE TO BE ADJUSTED)
RENDERED FEATURE BAND TO BE
RETAINED

9100724

N.B. SECONDARY GLAZING TO ALL WINDOWS TO STREET

Livingstone Design Group

Architects:
40 Linhope Street
London NW1 6HU
Telephone 071-723 3041



FARRIER STREET
CAMDEN NW1

ST PANCRAS HOUSING ASSOCIATION

PLANS
GROUND FLOOR ALTERNATIVE

LOWER GROUND & GROUND

Drawn File

Scale 1 : 100 Date MAY 1991

Job No.
8913 L(O) 12

LR LIVING ROOM
K/D KITCHEN/DINING ROOM
BR BEDROOM
B BATHROOM
S STORE
CL CUPBOARD
REF REFUSE

31 OCT 1991
PLANS APPROVED
ON BEHALF OF THE COUNCIL

LOWER GROUND FLOOR

GROUND FLOOR