


5.5 3.2 4 4.8 9944
 10 3 1.75 5.8
 2.15 6.2 226 m²

44

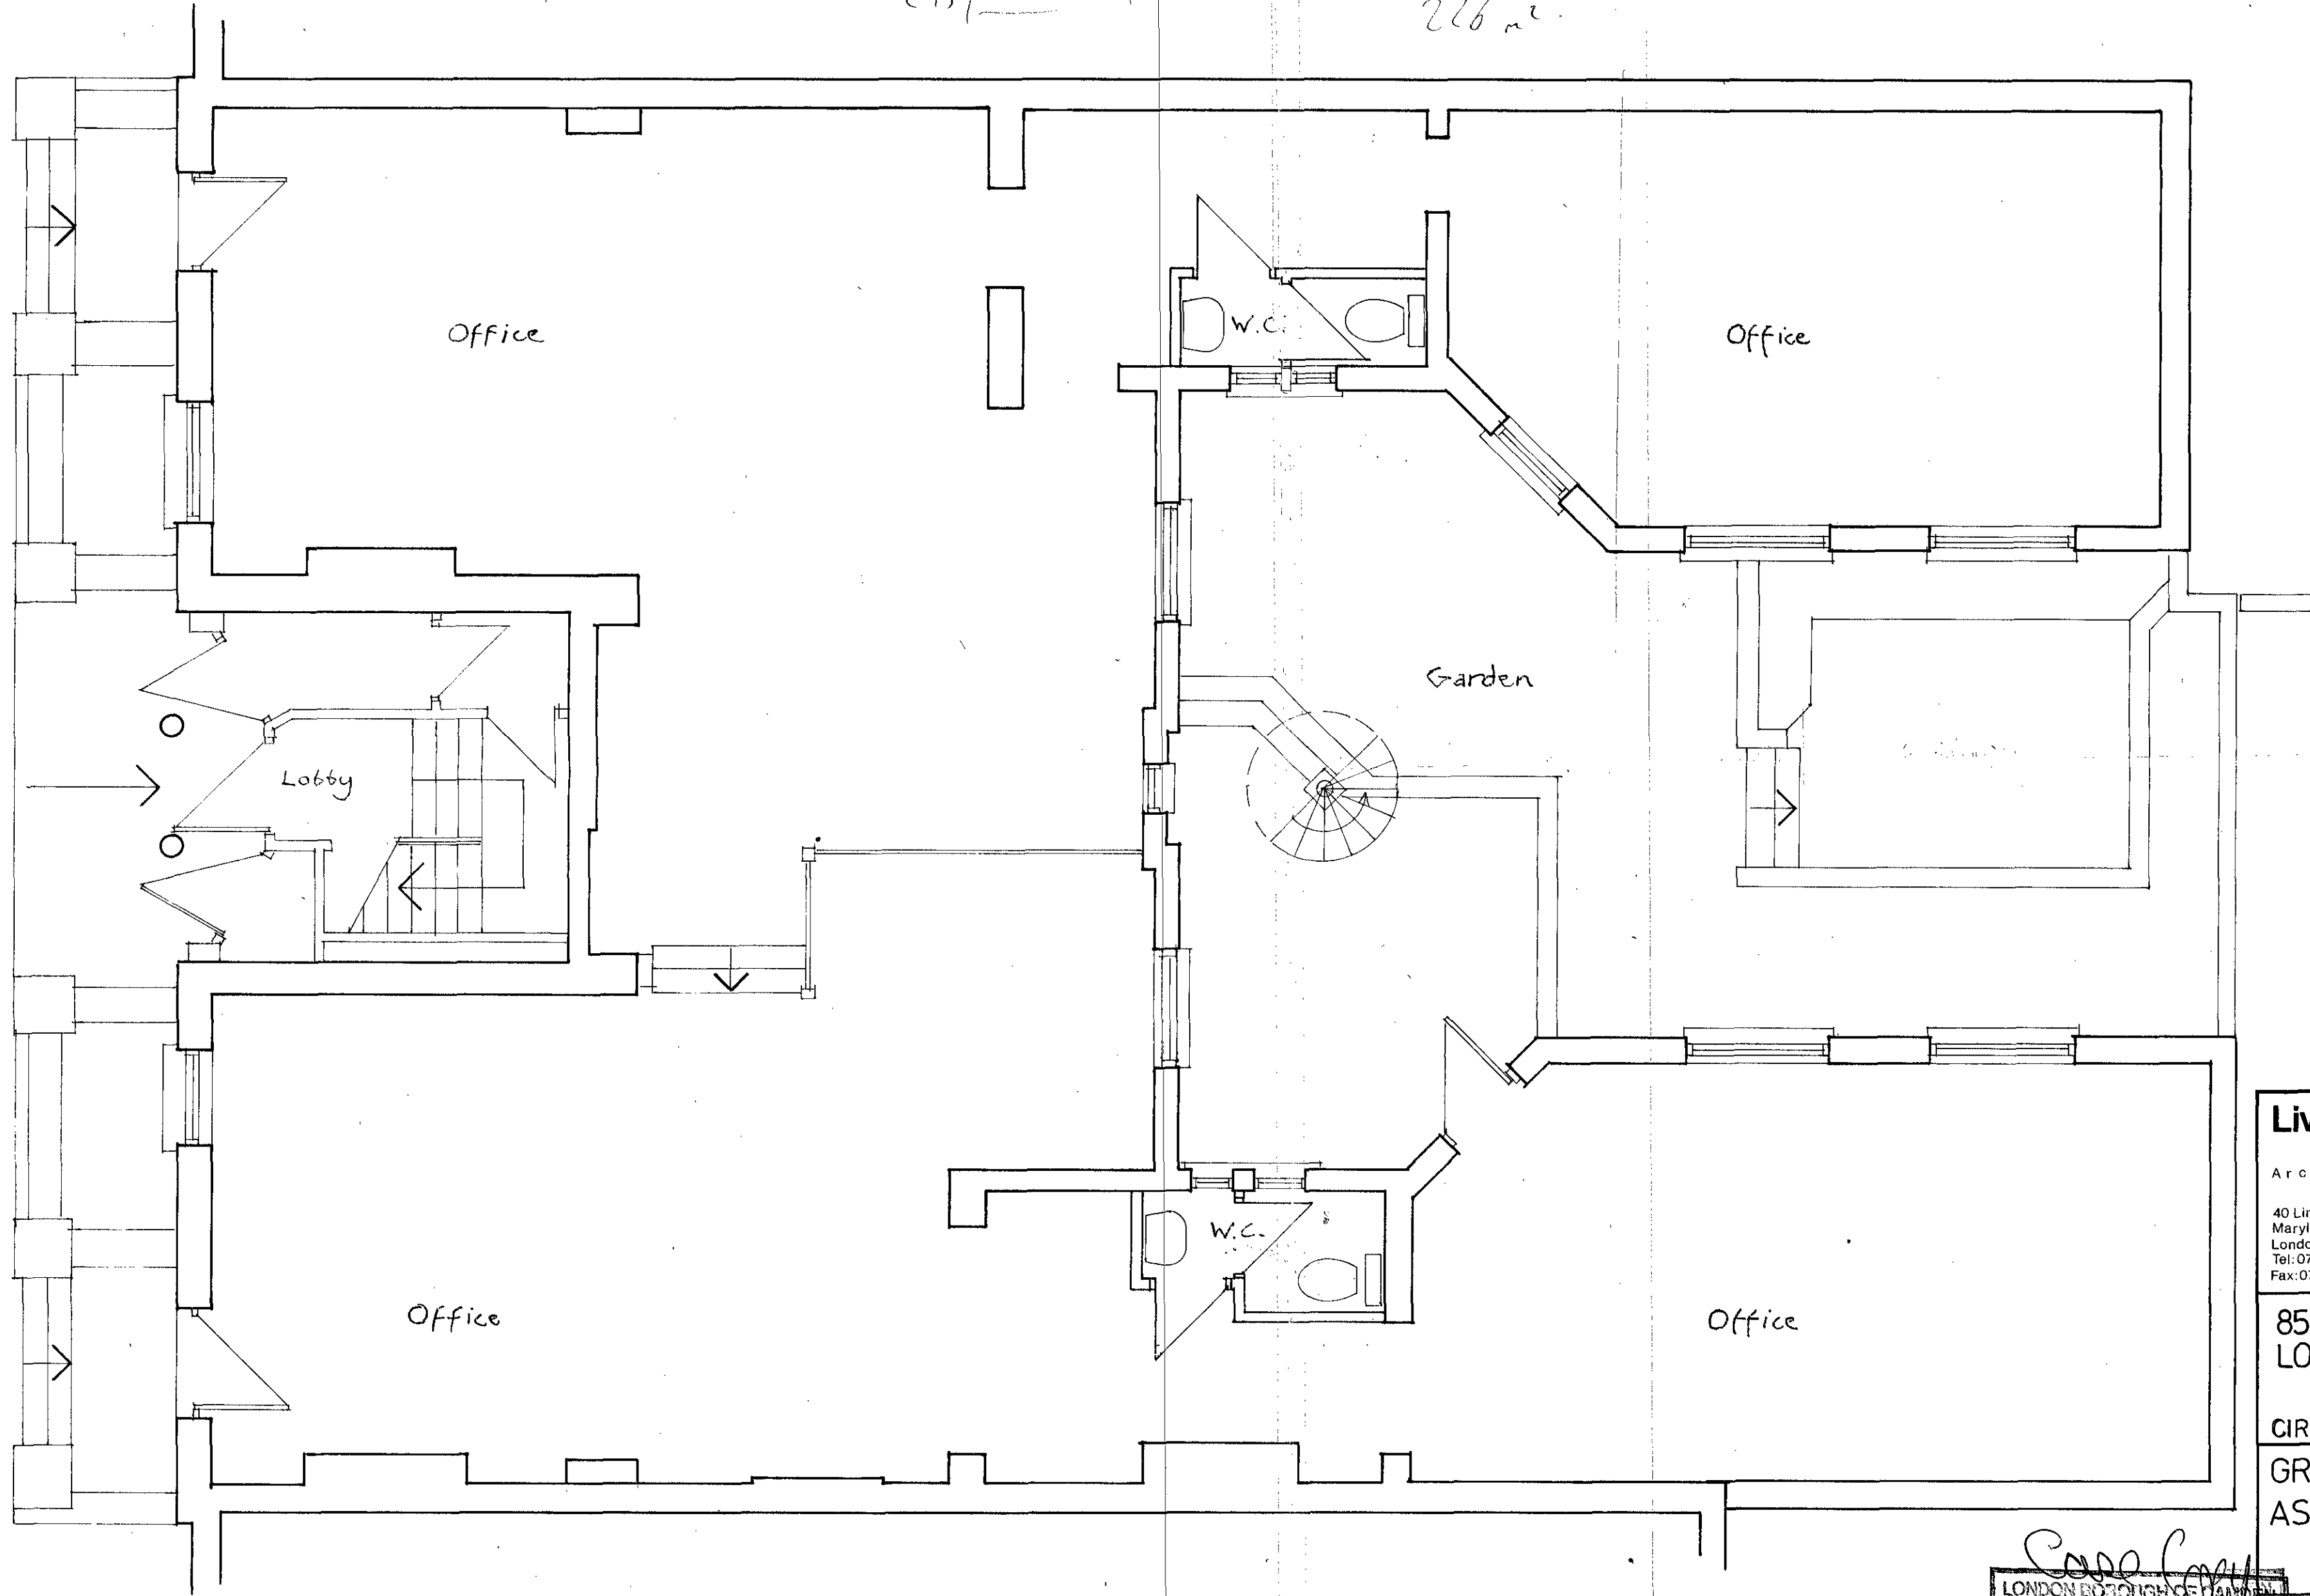

Livingstone Design Group
 Architects
 40 Linhope Street
 Marylebone
 London NW1 6HU
 Tel: 071-723 3041
 Fax: 071-724 0540

**85 - 87 YORK WAY
 LONDON N7**


CIRCLE THIRTY THREE HOUSING TRUST

GROUND FLOOR PLAN
 AS EXISTING

Drawn	9	File	24
Scale	1:50	Date	MARCH 93
Job No.	9213		1

TP9300384


LONDON BOROUGH OF CANNON
 TOWN AND COUNTRY PLANNING ACTS
 08 JUL 1993
 PLANS APPROVED
 ON BEHALF OF THE COUNCIL

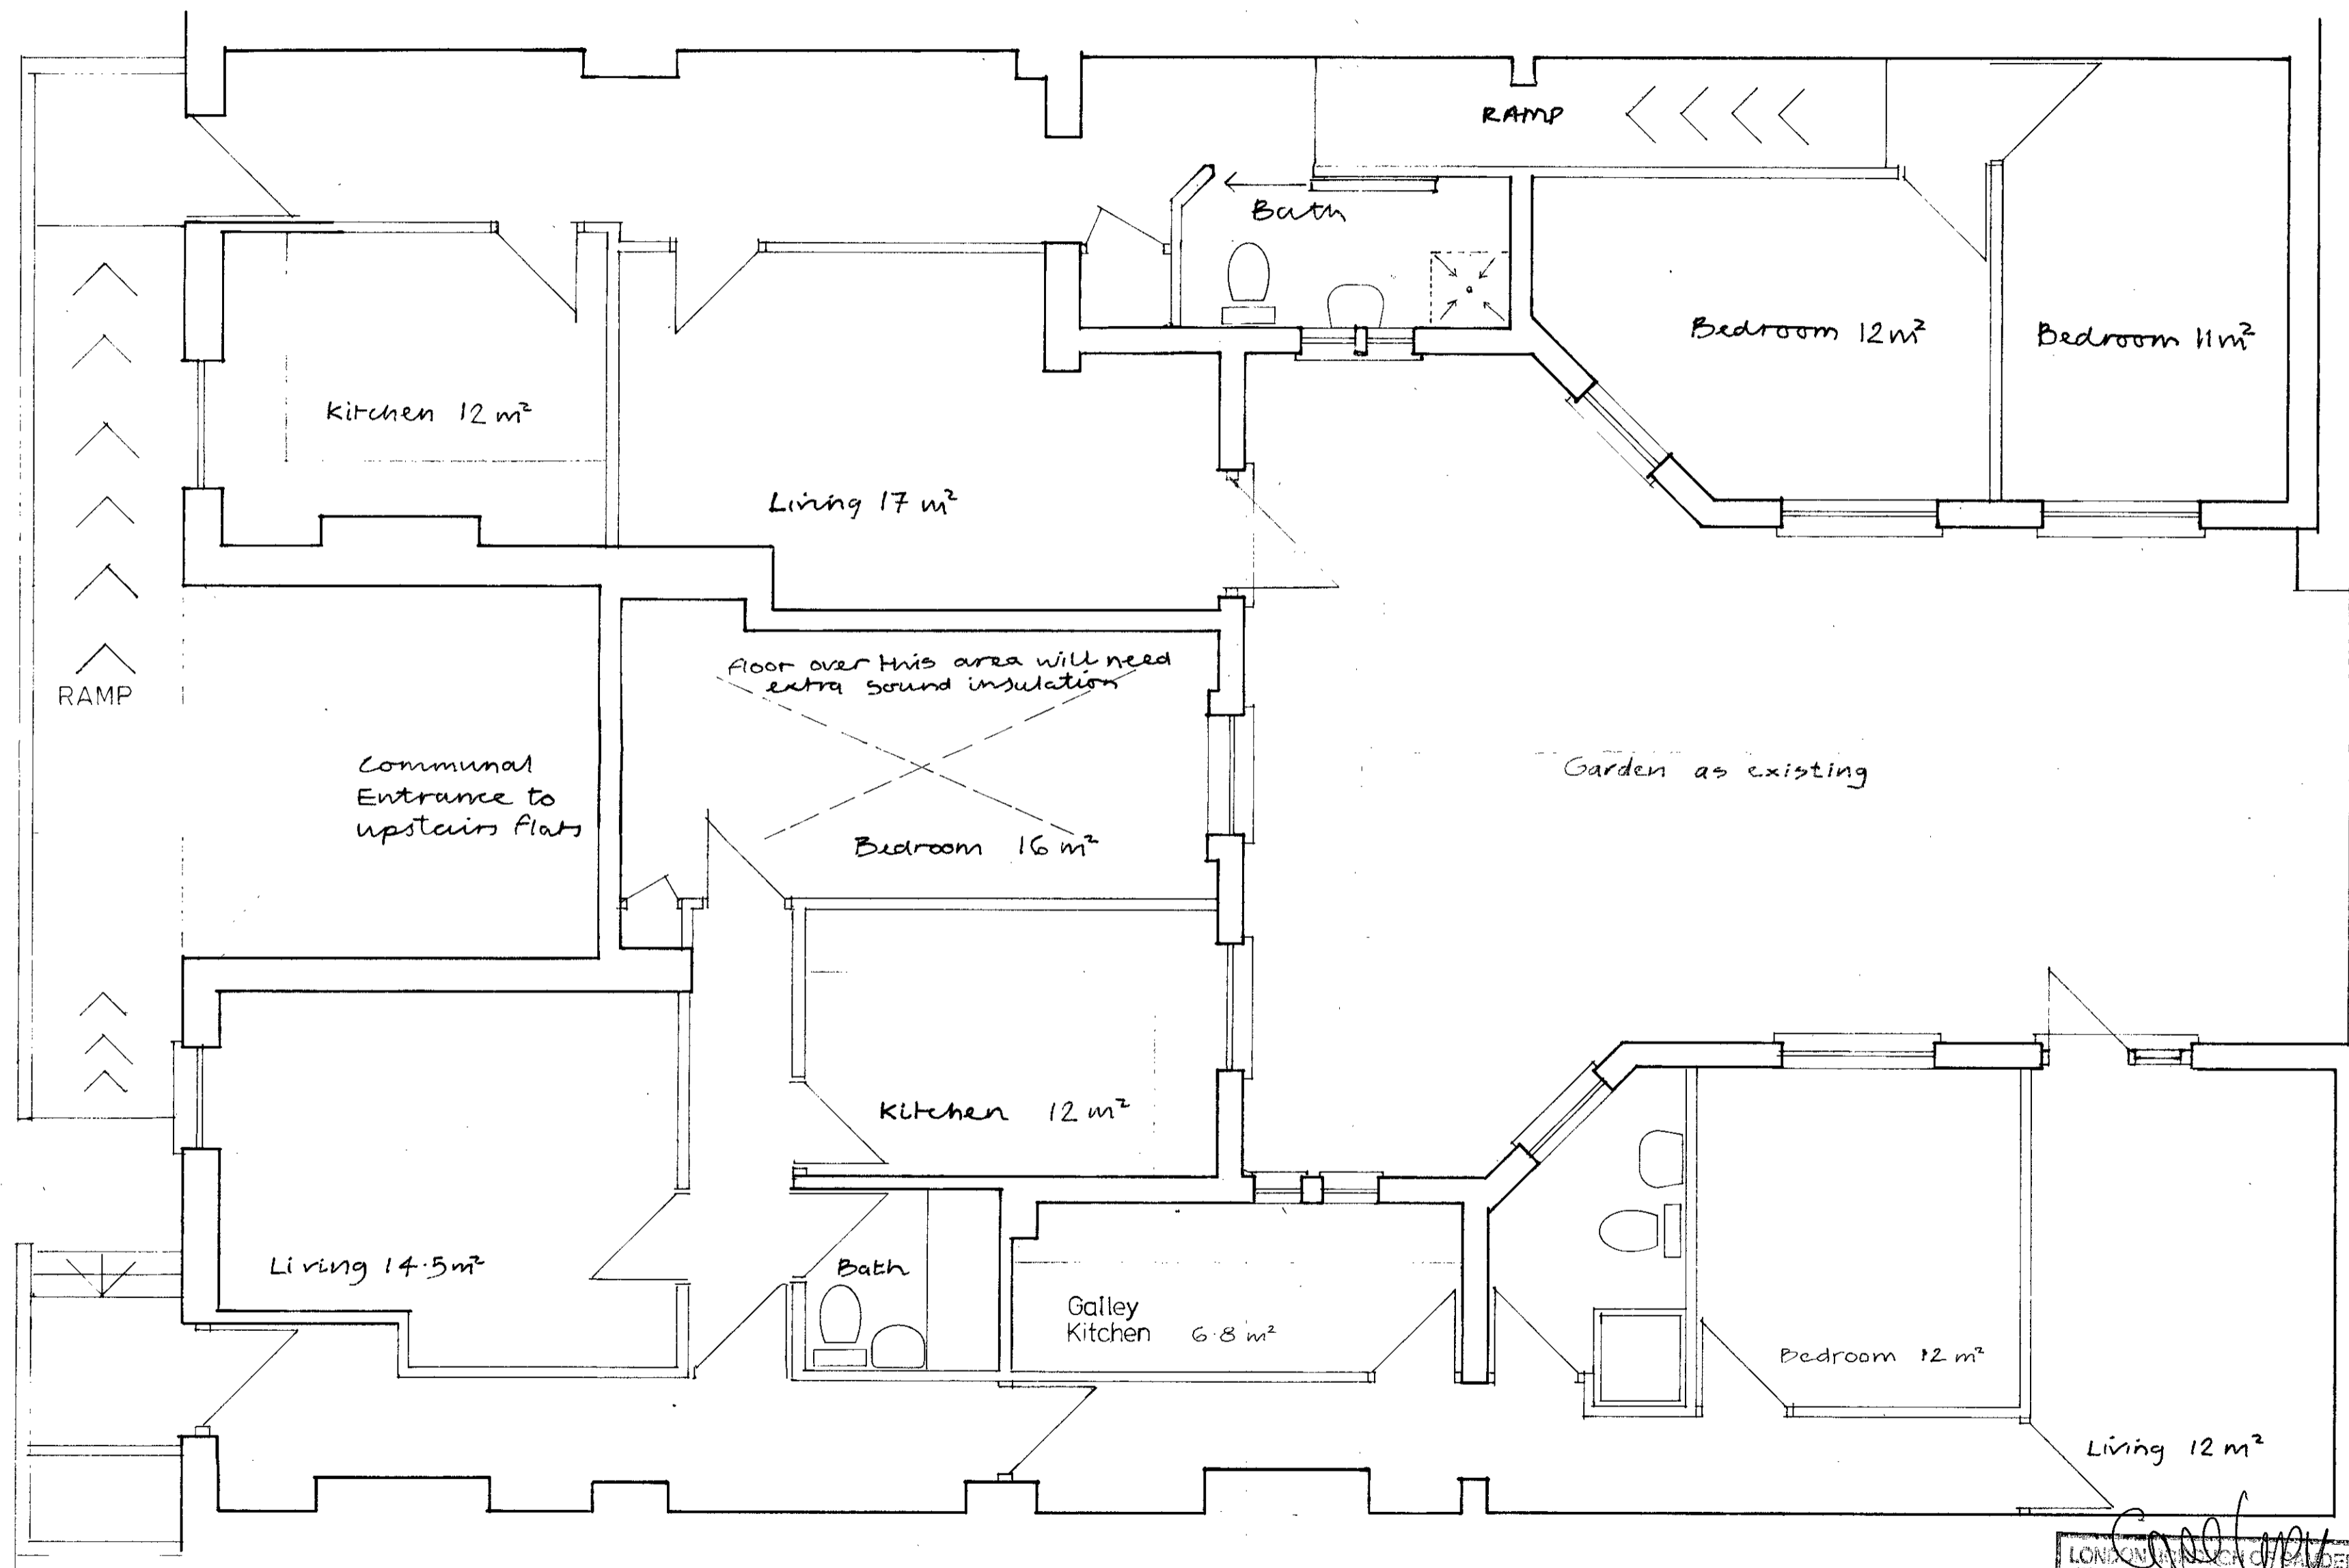

Accommodation Schedule - Ground Floor only
 1 x 2B 4P
 2 x 1B 2P

TP9300384

LONGMANS LONDON
 TOWN AND COUNTRY PLANNING ACTS
 08 JUL 1993
 PLANS APPROVED
 ON BEHALF OF THE COUNCIL

Livingstone Design Group		
Architects		
40 Linhope Street Marylebone London NW1 6HU Tel: 071-723 3041 Fax: 071-724 0540		
		
87-89 YORK WAY LONDON N7		
CIRCLE THIRTY THREE HOUSING TRUST		
GROUND FLOOR PLAN PROPOSED		
Drawn	g	File 24 ©
Scale	1:50	Date OCT. 92
Job No.	9213	2