




PHOTOGRAPH POINTS

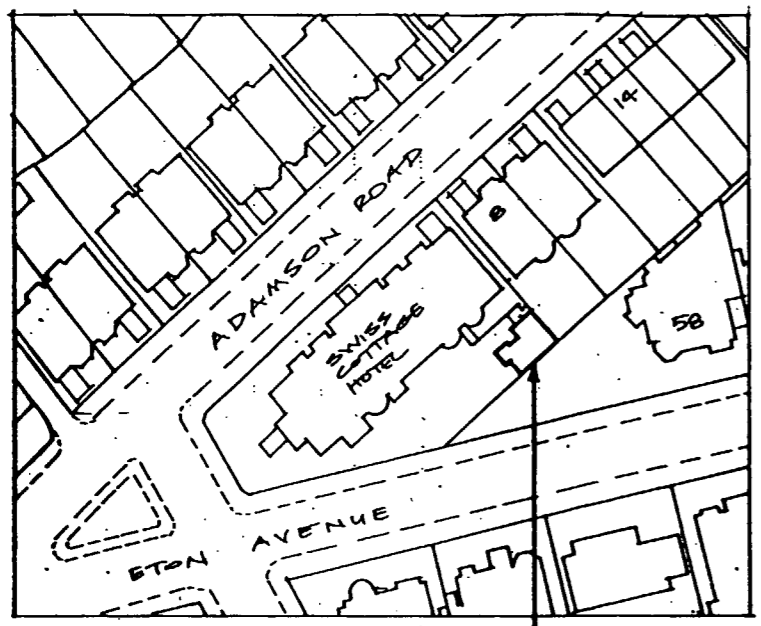

LOCATION PLAN 1:1250

TEAHOUSE TO BE DEMOLISHED AND REBUILT.

SITE PLAN 1:100

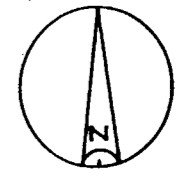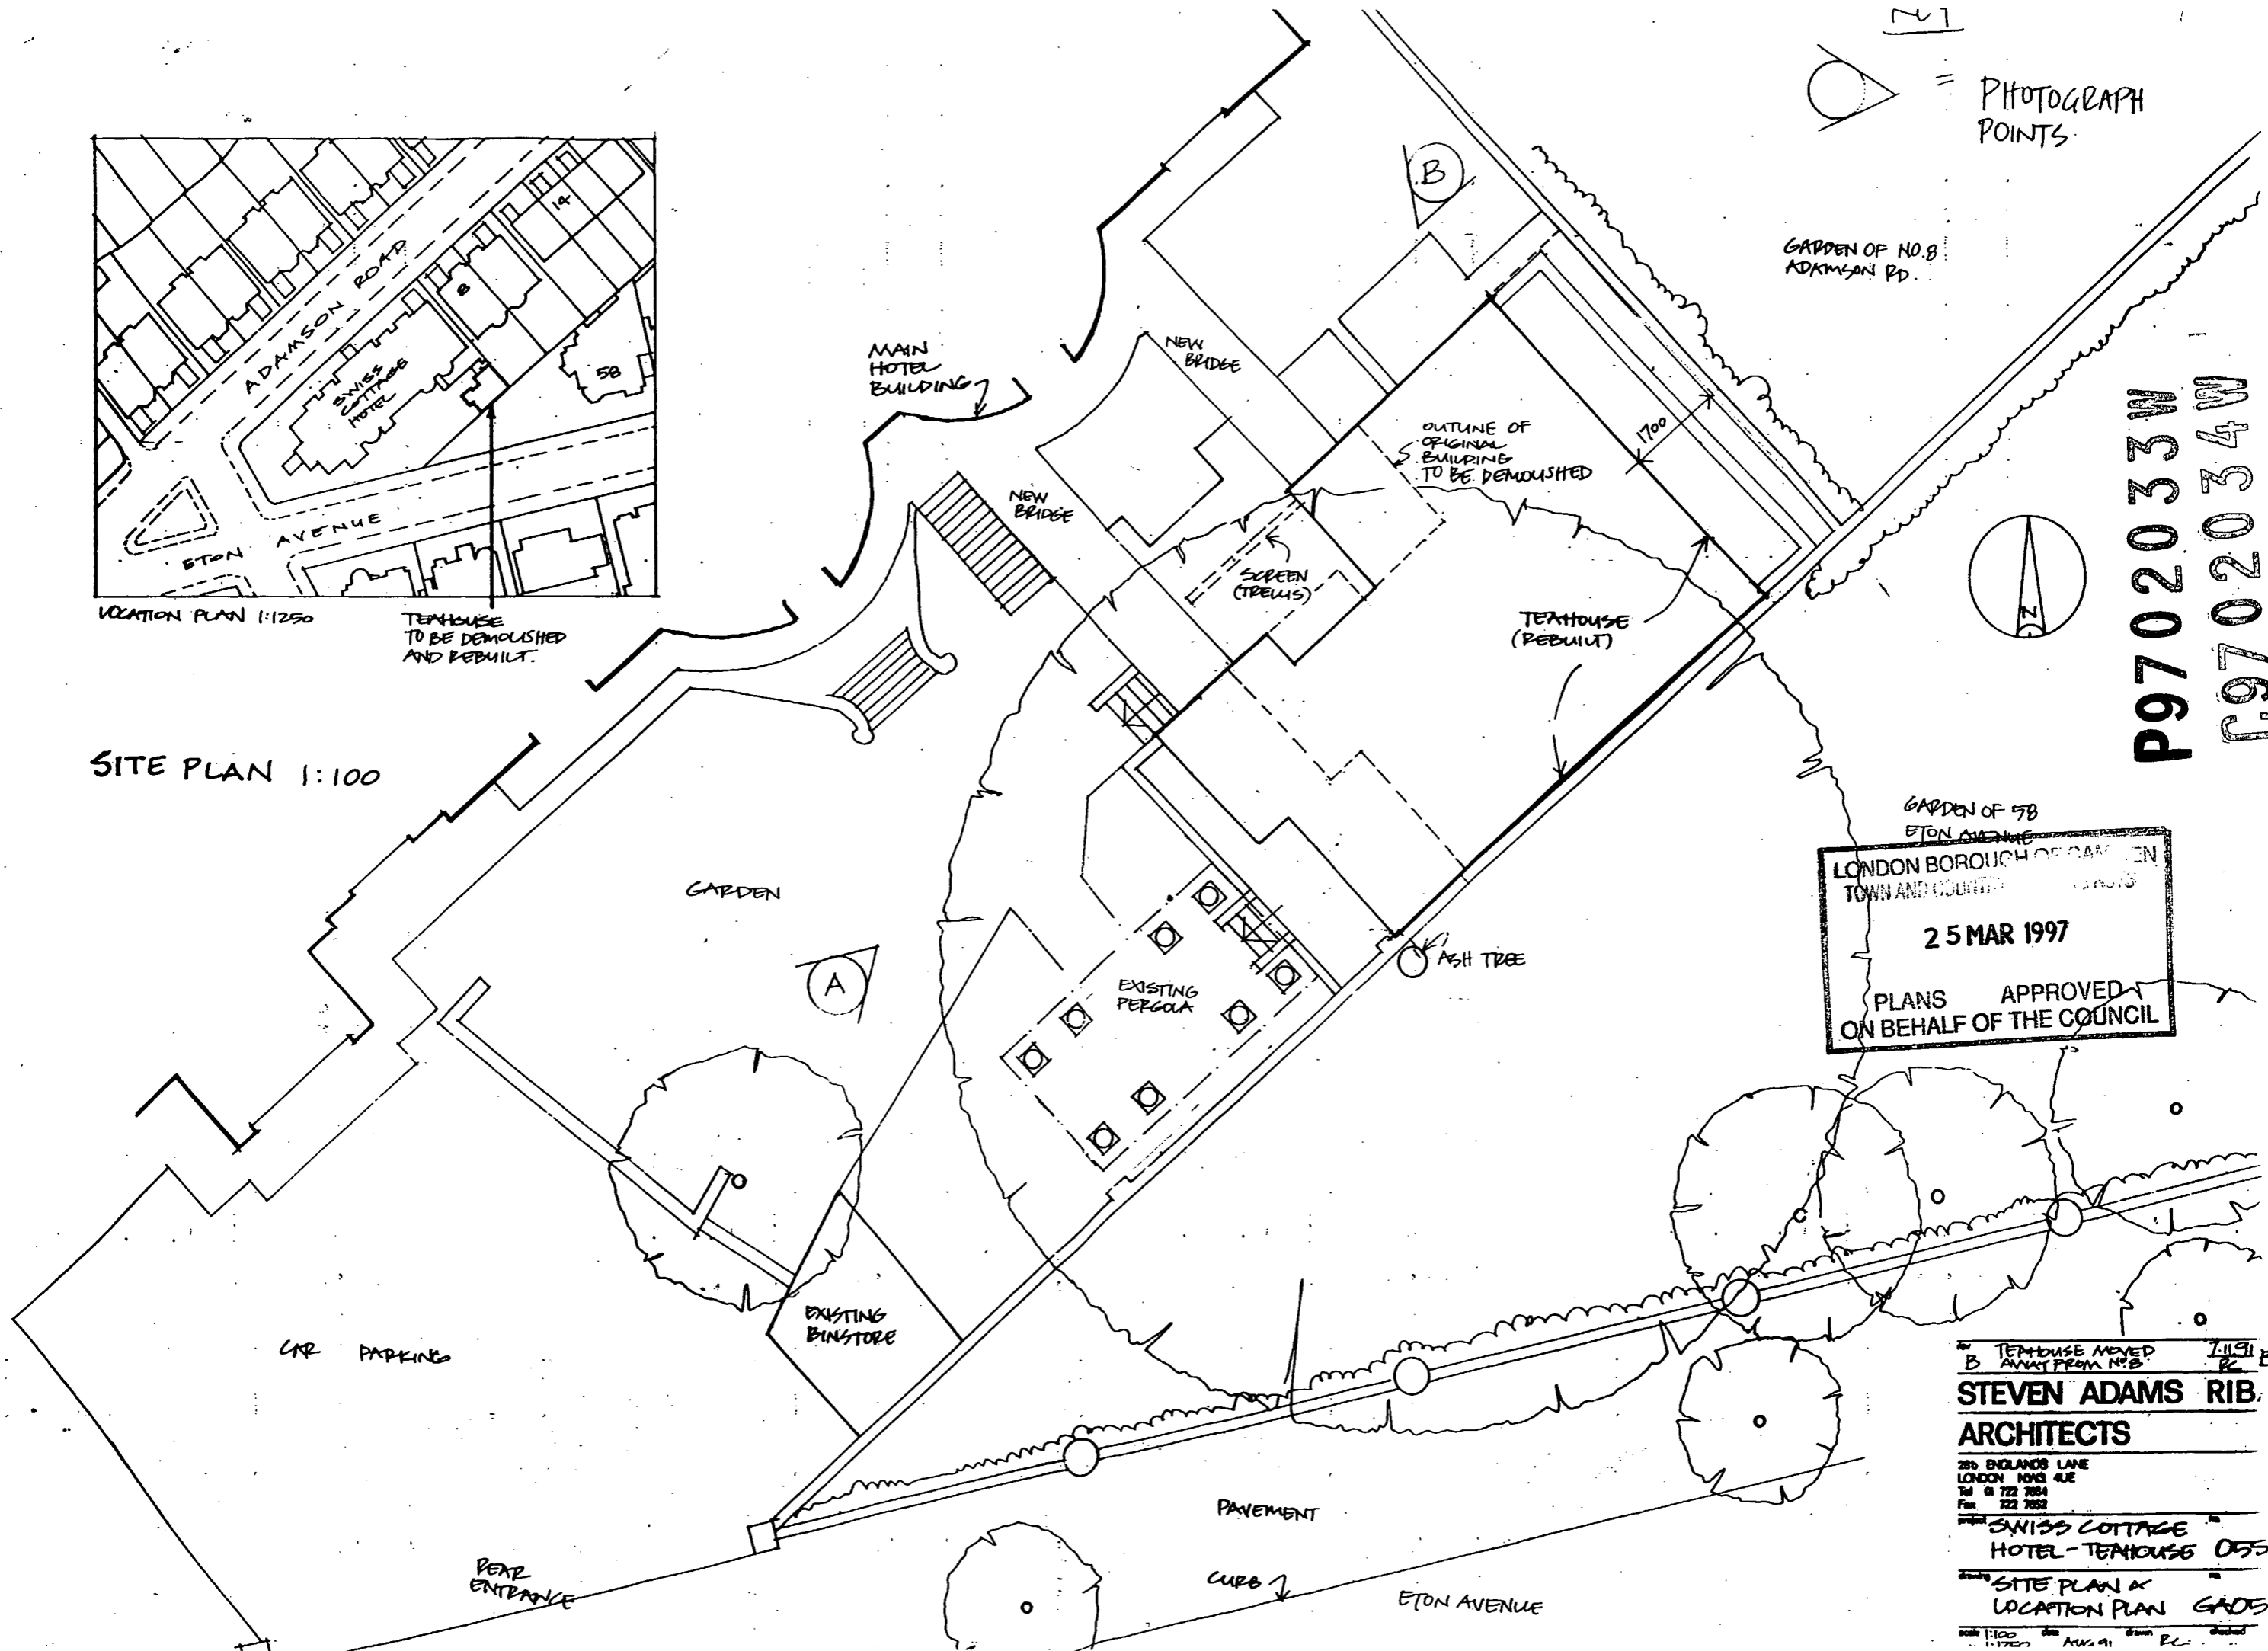

P9702033W
C9702034W

GARDEN OF NO. 8 ADAMSON RD.

GARDEN OF 58 ETON AVENUE

LONDON BOROUGH OF CANNON TOWN AND COUNTY OF LONDON
25 MAR 1997
PLANS APPROVED ON BEHALF OF THE COUNCIL

TEAHOUSE MOVED AWAY FROM NO. 8
STEVEN ADAMS RIB ARCHITECTS
285 ENGLANDS LANE LONDON NW3 4LE
Tel 01 722 7884 Fax 01 722 7882
SWISS COTTAGE HOTEL - TEAHOUSE OFF
SITE PLAN & LOCATION PLAN GA05B
1:100 AUG 91