



ROOF PLAN

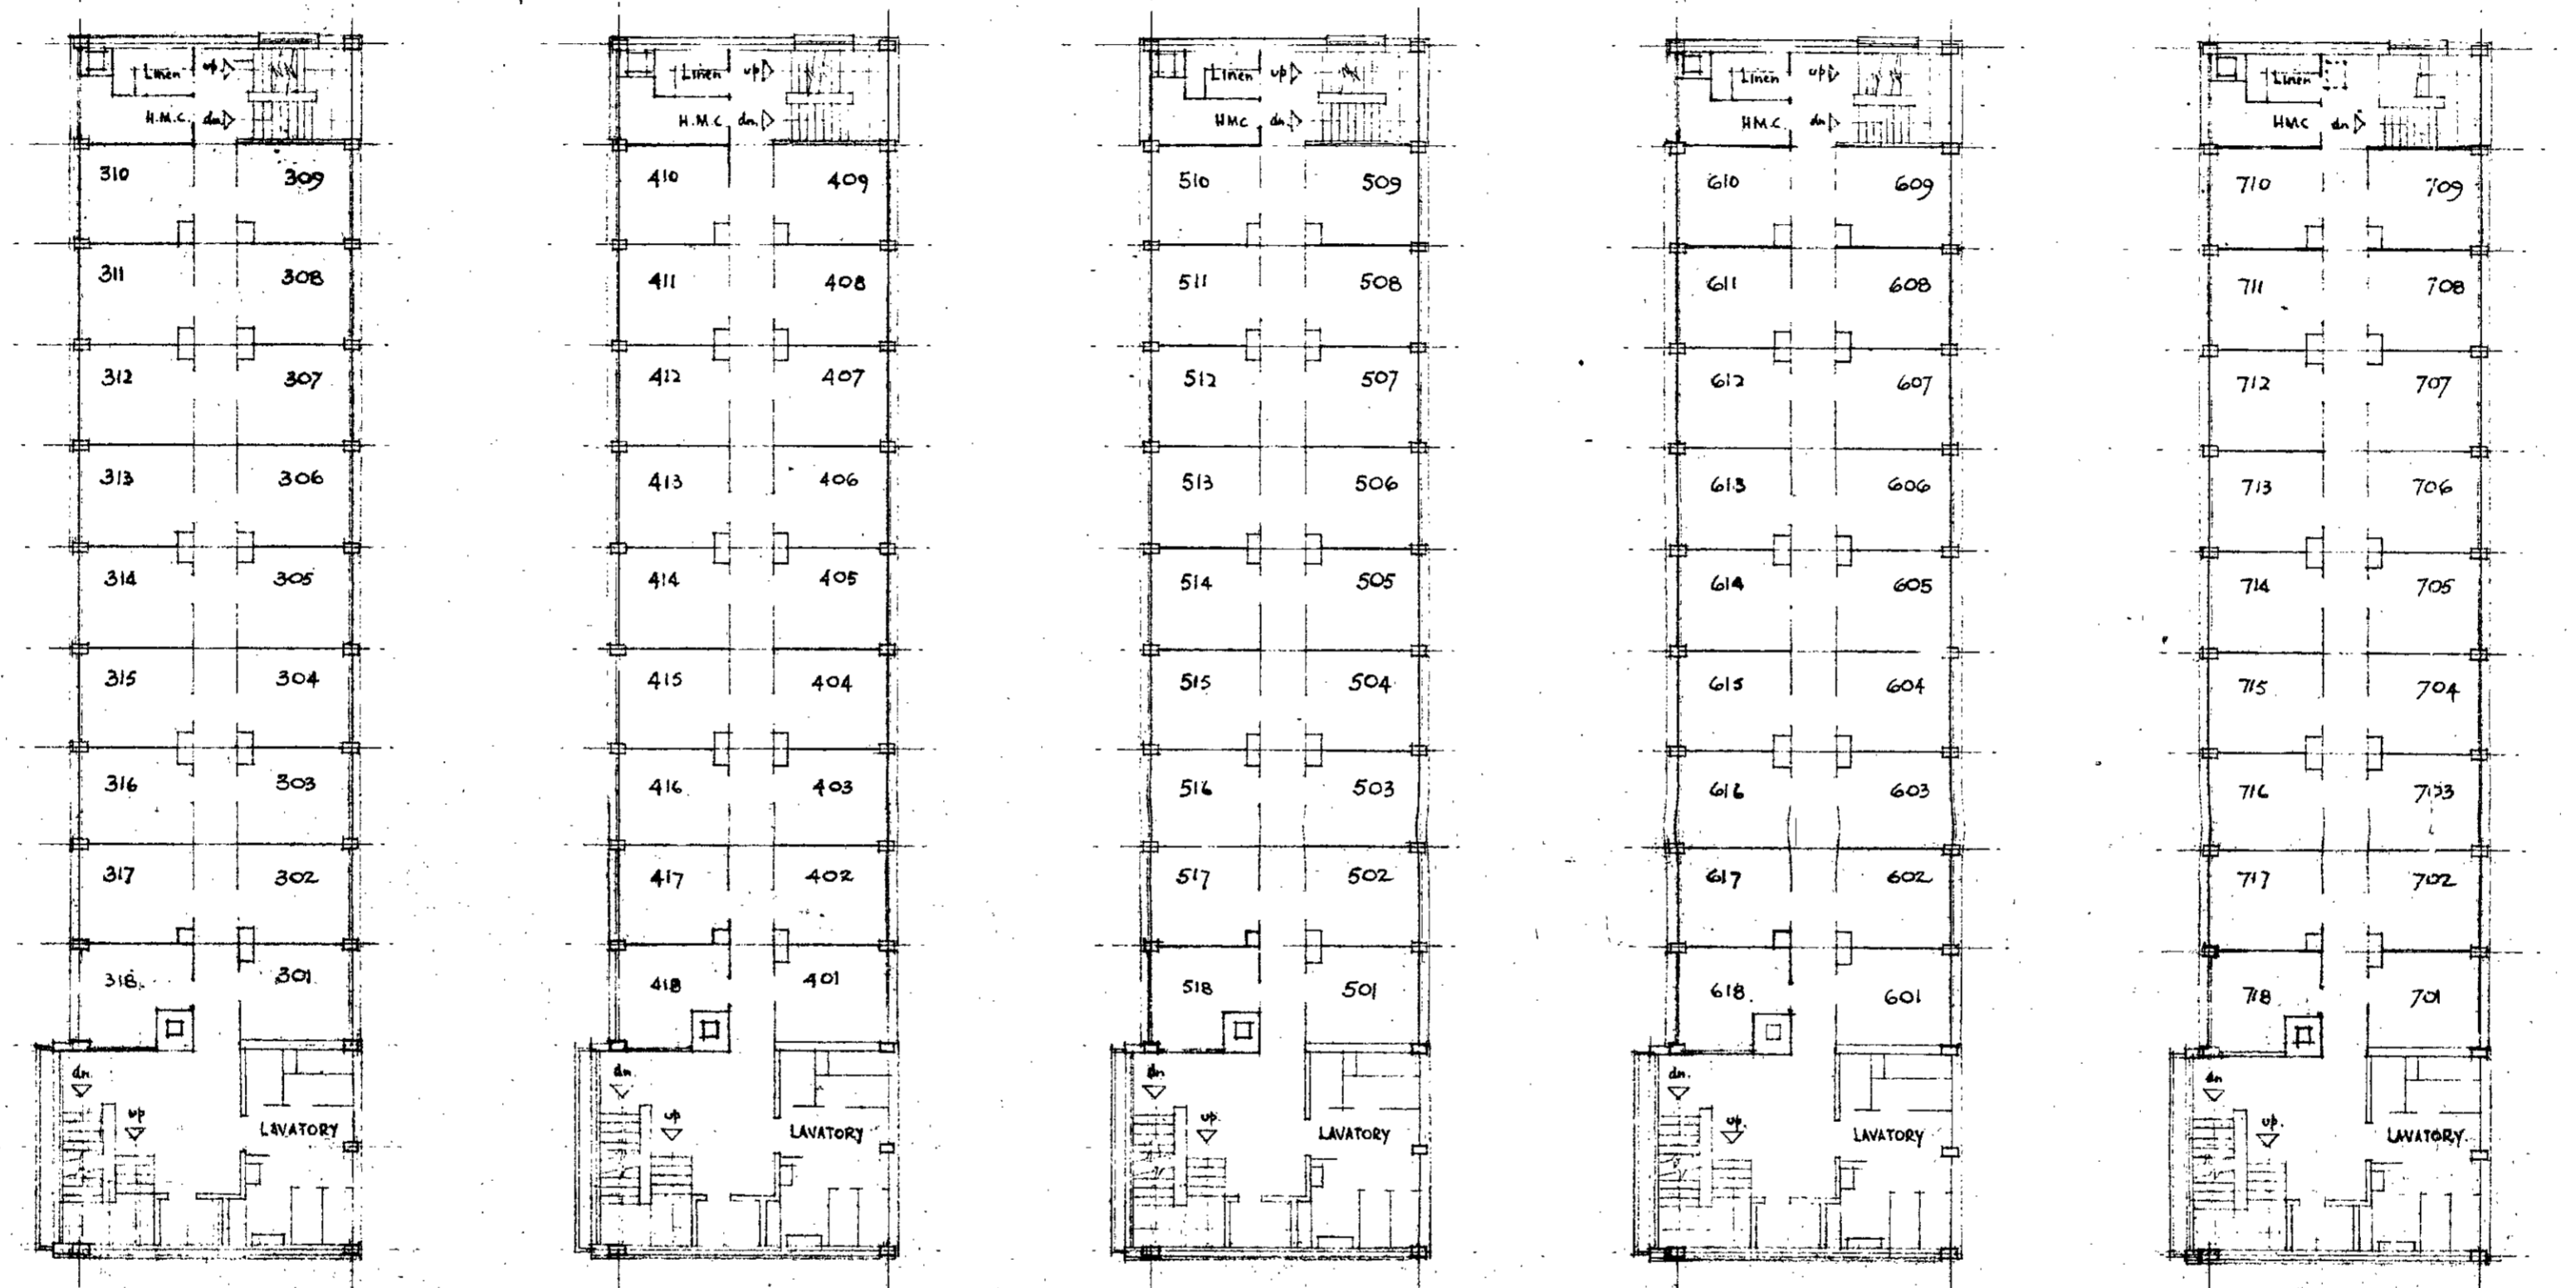

THIRD FLOOR FOURTH FLOOR FIFTH FLOOR SIXTH FLOOR SEVENTH FLOOR

SCALE SIXTEEN FEET TO ONE INCH

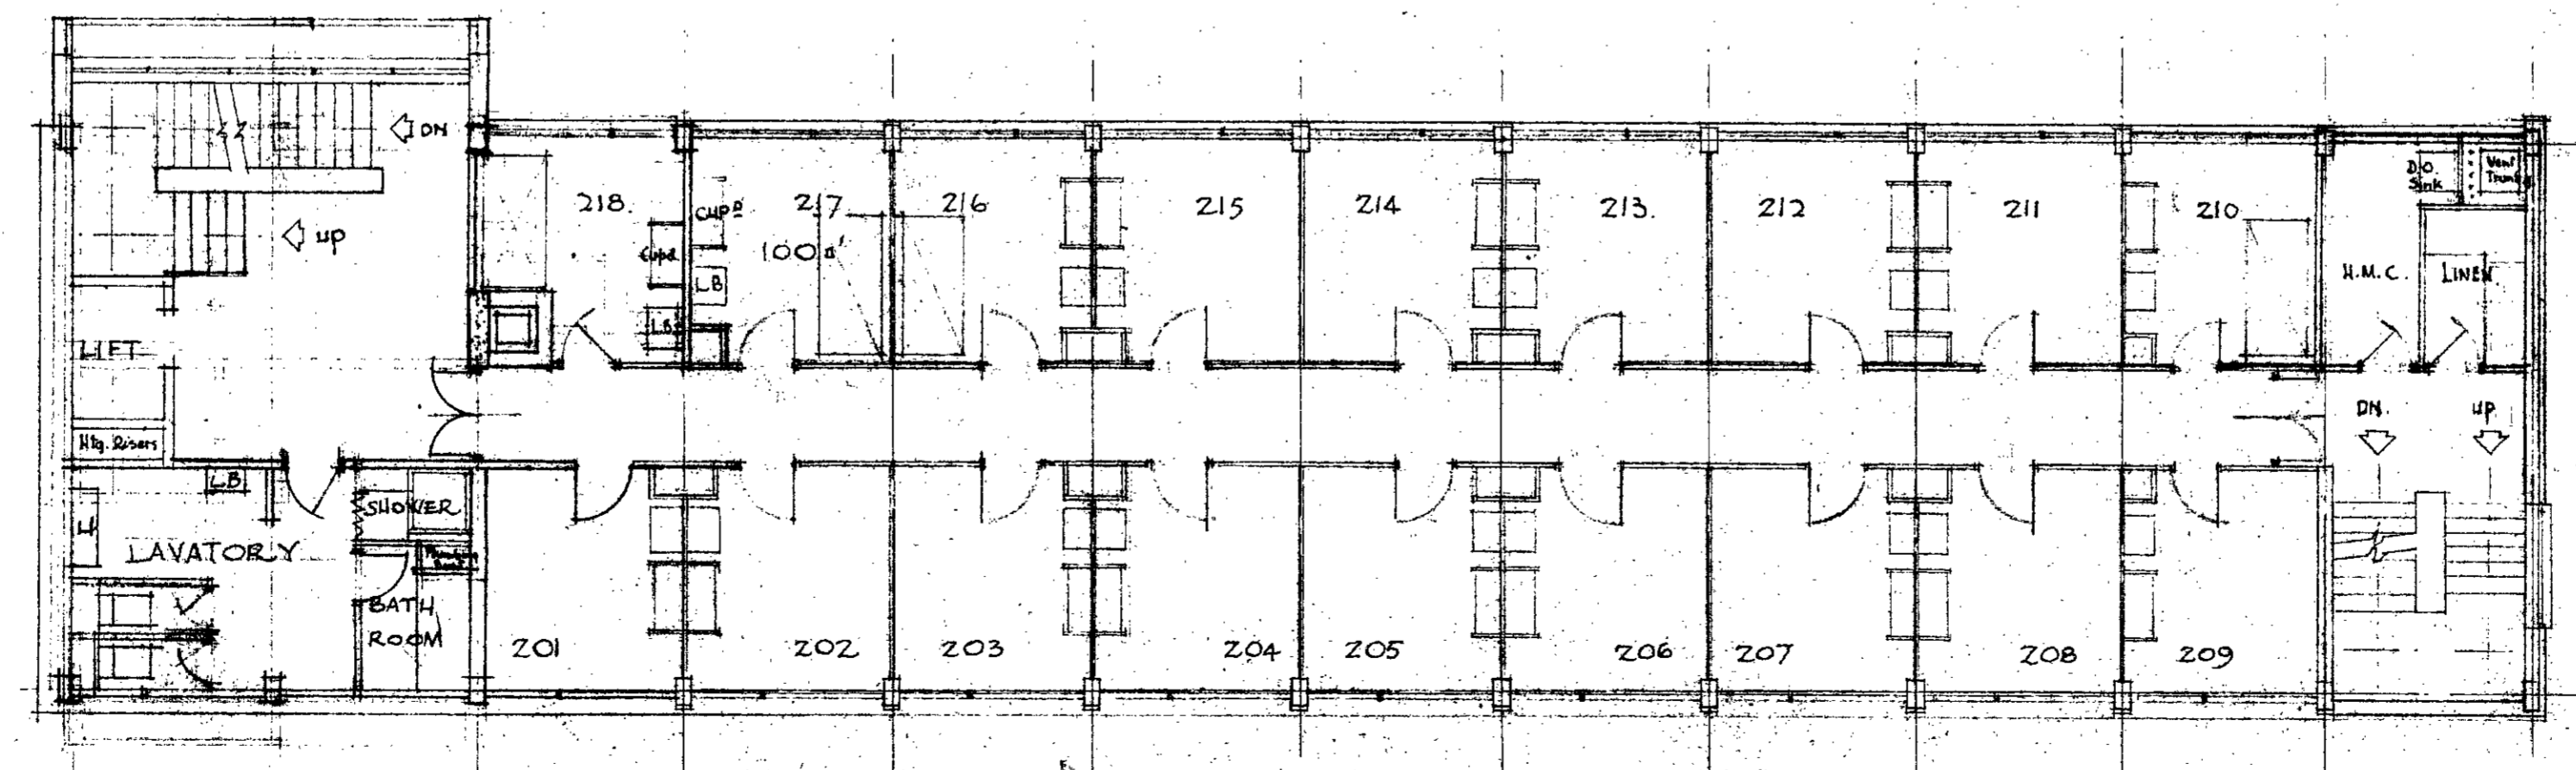


SECOND FLOOR PLAN

SCALE EIGHT FEET TO ONE INCH


PROPOSED SECTION HOUSE FOR 108 MEN KENTISH TOWN N.W.5

IP/BRIS  
GROUP  
29 JAN 1962  
24013

J INNES ELLIOTT B ARCH FR.I.B.A  
CHIEF ARCHITECT & SURVEYOR  
METROPOLITAN POLICE  
TINTAGEL HOUSE  
ALBERT EMBANKMENT S.E.11

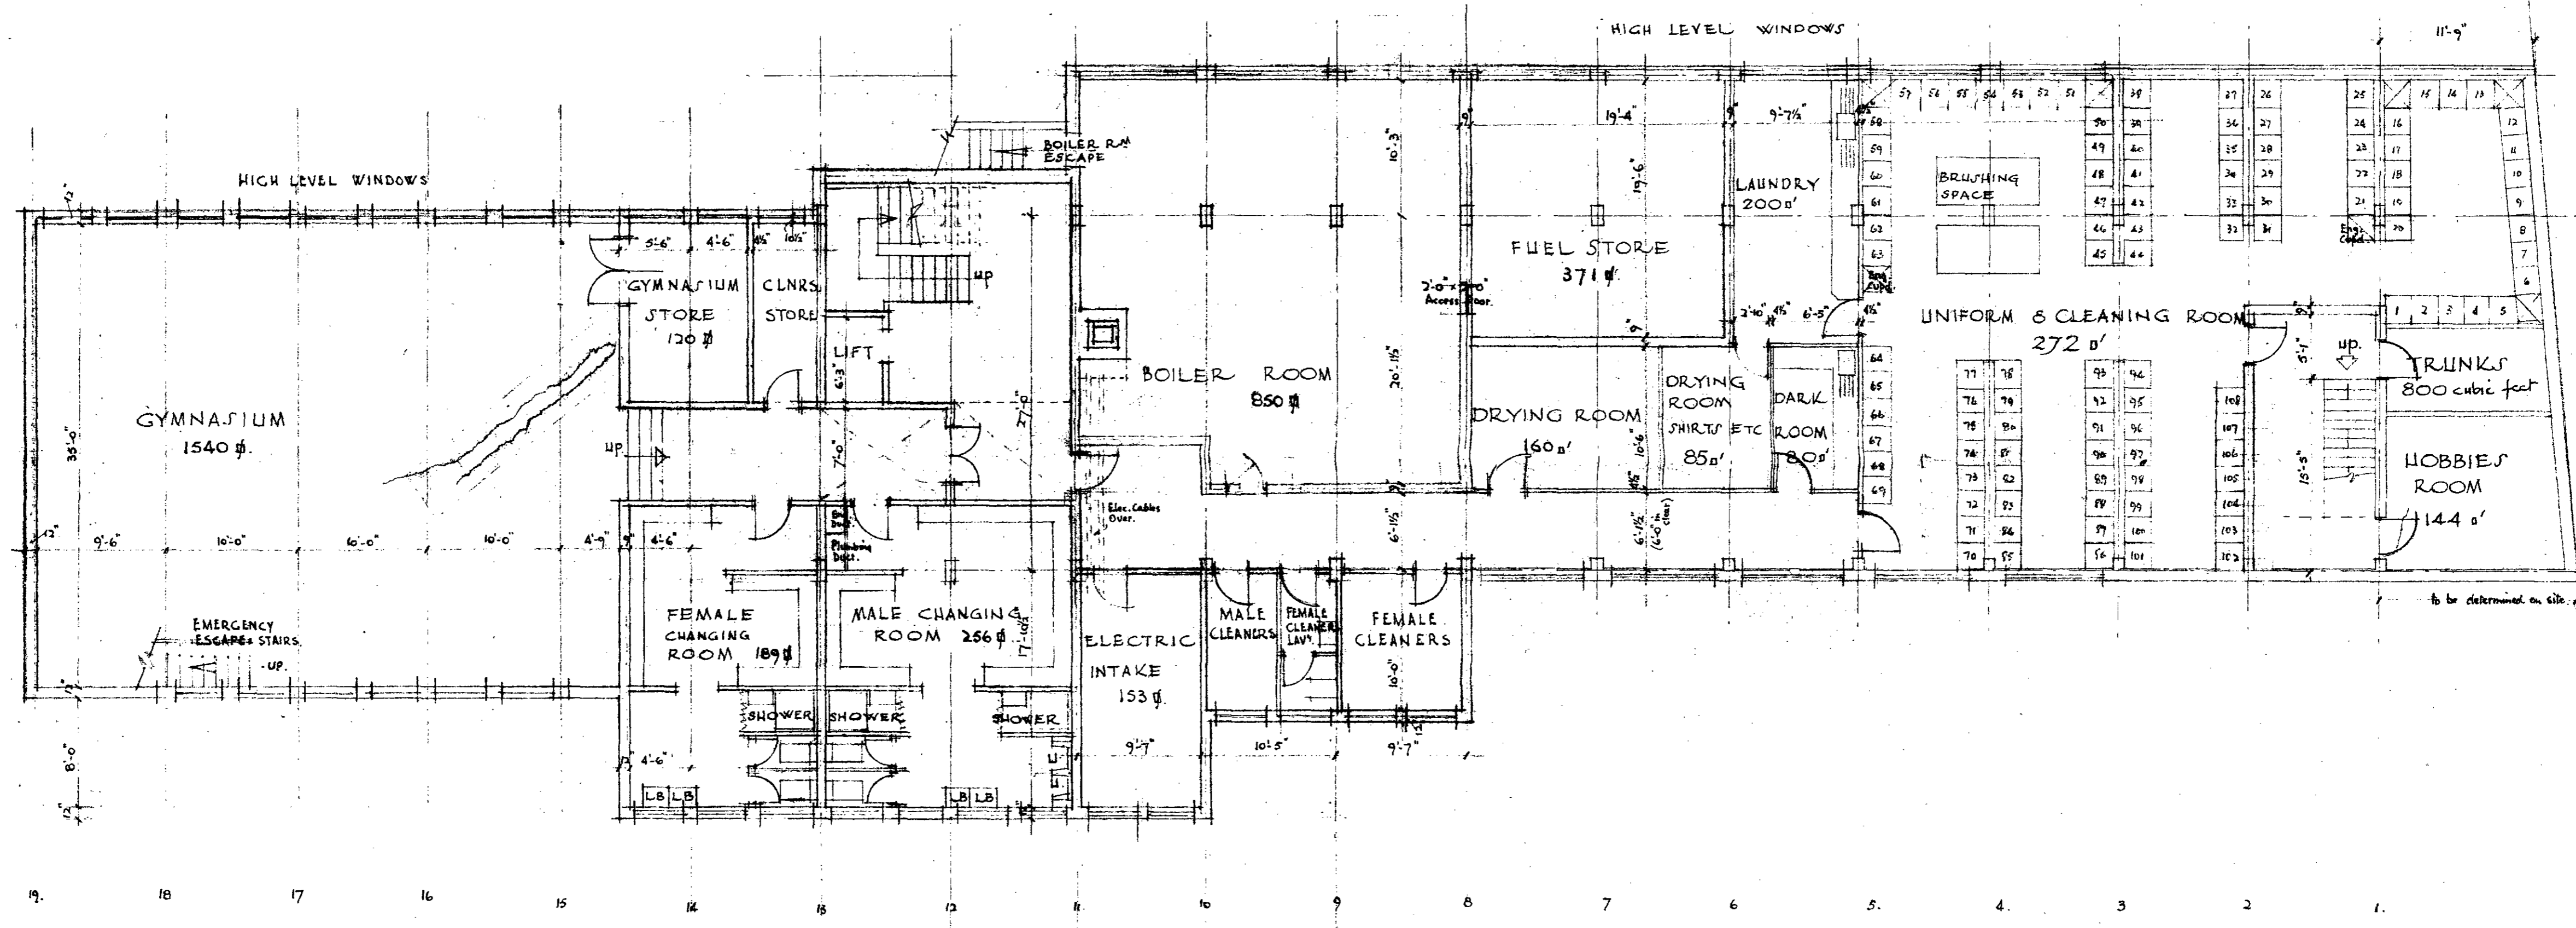

▣ LOWER GROUND FLOOR ▣  
 ▣ SCALE EIGHT FEET TO ONE INCH ▣

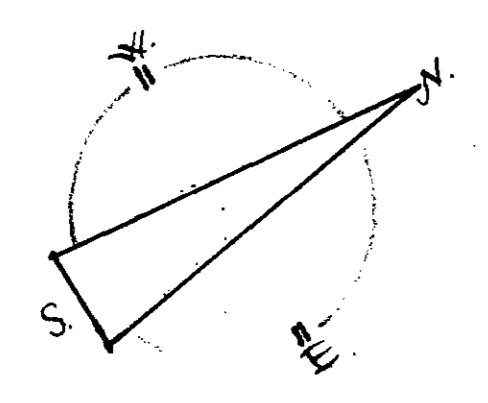


PROPOSED SECTION HOUSE FOR 108 MEN AT KENTISH TOWN N.W.5

TP/PRICE GROUP  
 29 JAN 1962  
 24013

J INNES ELLIOTT B ARCH F.R.I.B.A.  
 CHIEF ARCHITECT & SURVEYOR  
 METROPOLITAN POLICE  
 TINTAGEL HOUSE  
 ALBERT EMBANKMENT S.E.1



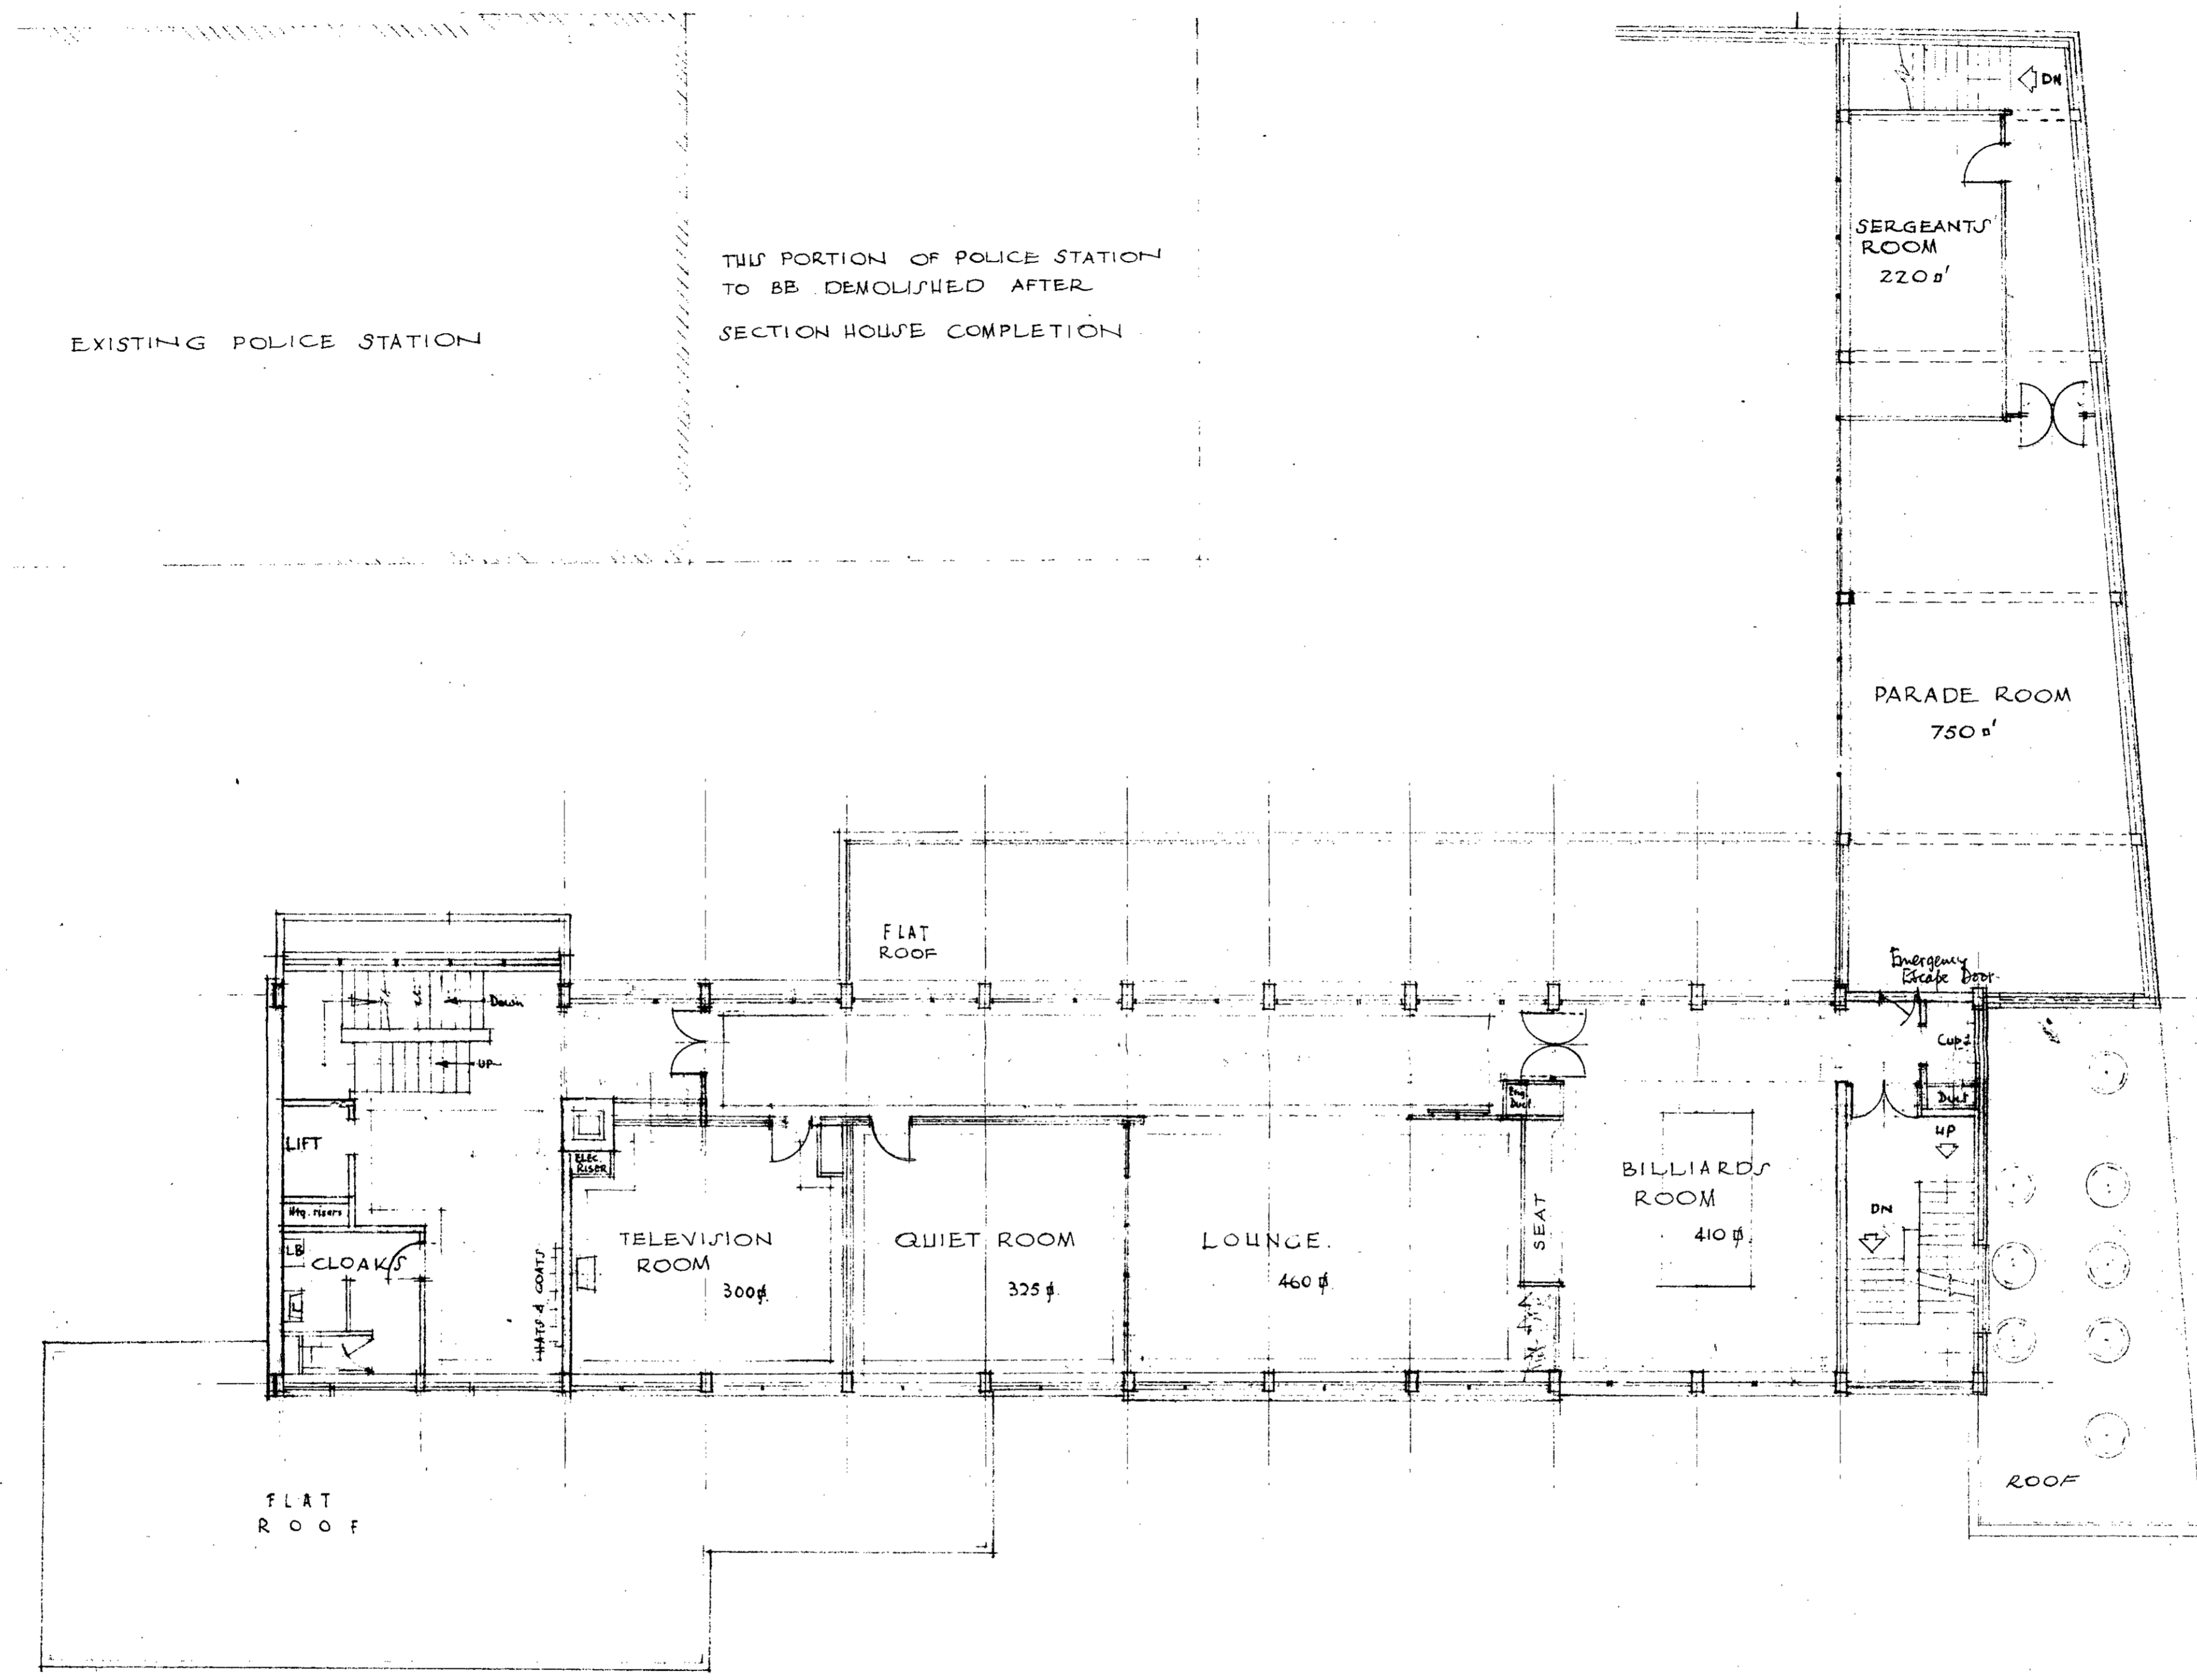

▪ FIRST FLOOR PLAN ▪  
 ▪ SCALE EIGHT FEET TO ONE INCH ▪

PROPOSED SECTION HOUSE FOR 108 MEN ▪ KENTISH TOWN NW.5 ▪

TP/RI/S  
 GROUP  
 29 JAN 1962  
 24013

J INNES ELLIOTT B ARCH. F.R.I.B.A.  
 CHIEF ARCHITECT & SURVEYOR  
 METROPOLITAN POLICE  
 TINTAGEL HOUSE  
 ALBERT EMBANKMENT S.E.1

±1'0" COPING LEVEL

UNDER SIDE OF ROOF 20' 6" TO UNDER SIDE OF L.M. ROOM

8'3"

7<sup>th</sup> FLOOR (F.F.L.)

9'0"

6<sup>th</sup> FLOOR (F.F.L.)

9'0"

5<sup>th</sup> FLOOR (F.F.L.)

9'0"

4<sup>th</sup> FLOOR (F.F.L.)

9'0"

3<sup>rd</sup> FLOOR (F.F.L.)

9'0"

2<sup>nd</sup> FLOOR (F.F.L.)

3'6" DUCT

9'3"

1<sup>st</sup> FLOOR (F.F.L.)



11'0"

GROUND FLOOR (F.F.L.)

10'6" IN CLEAR

LOWER GROUND FLOOR

12'6" IN CLEAR IN GYMNASIUM

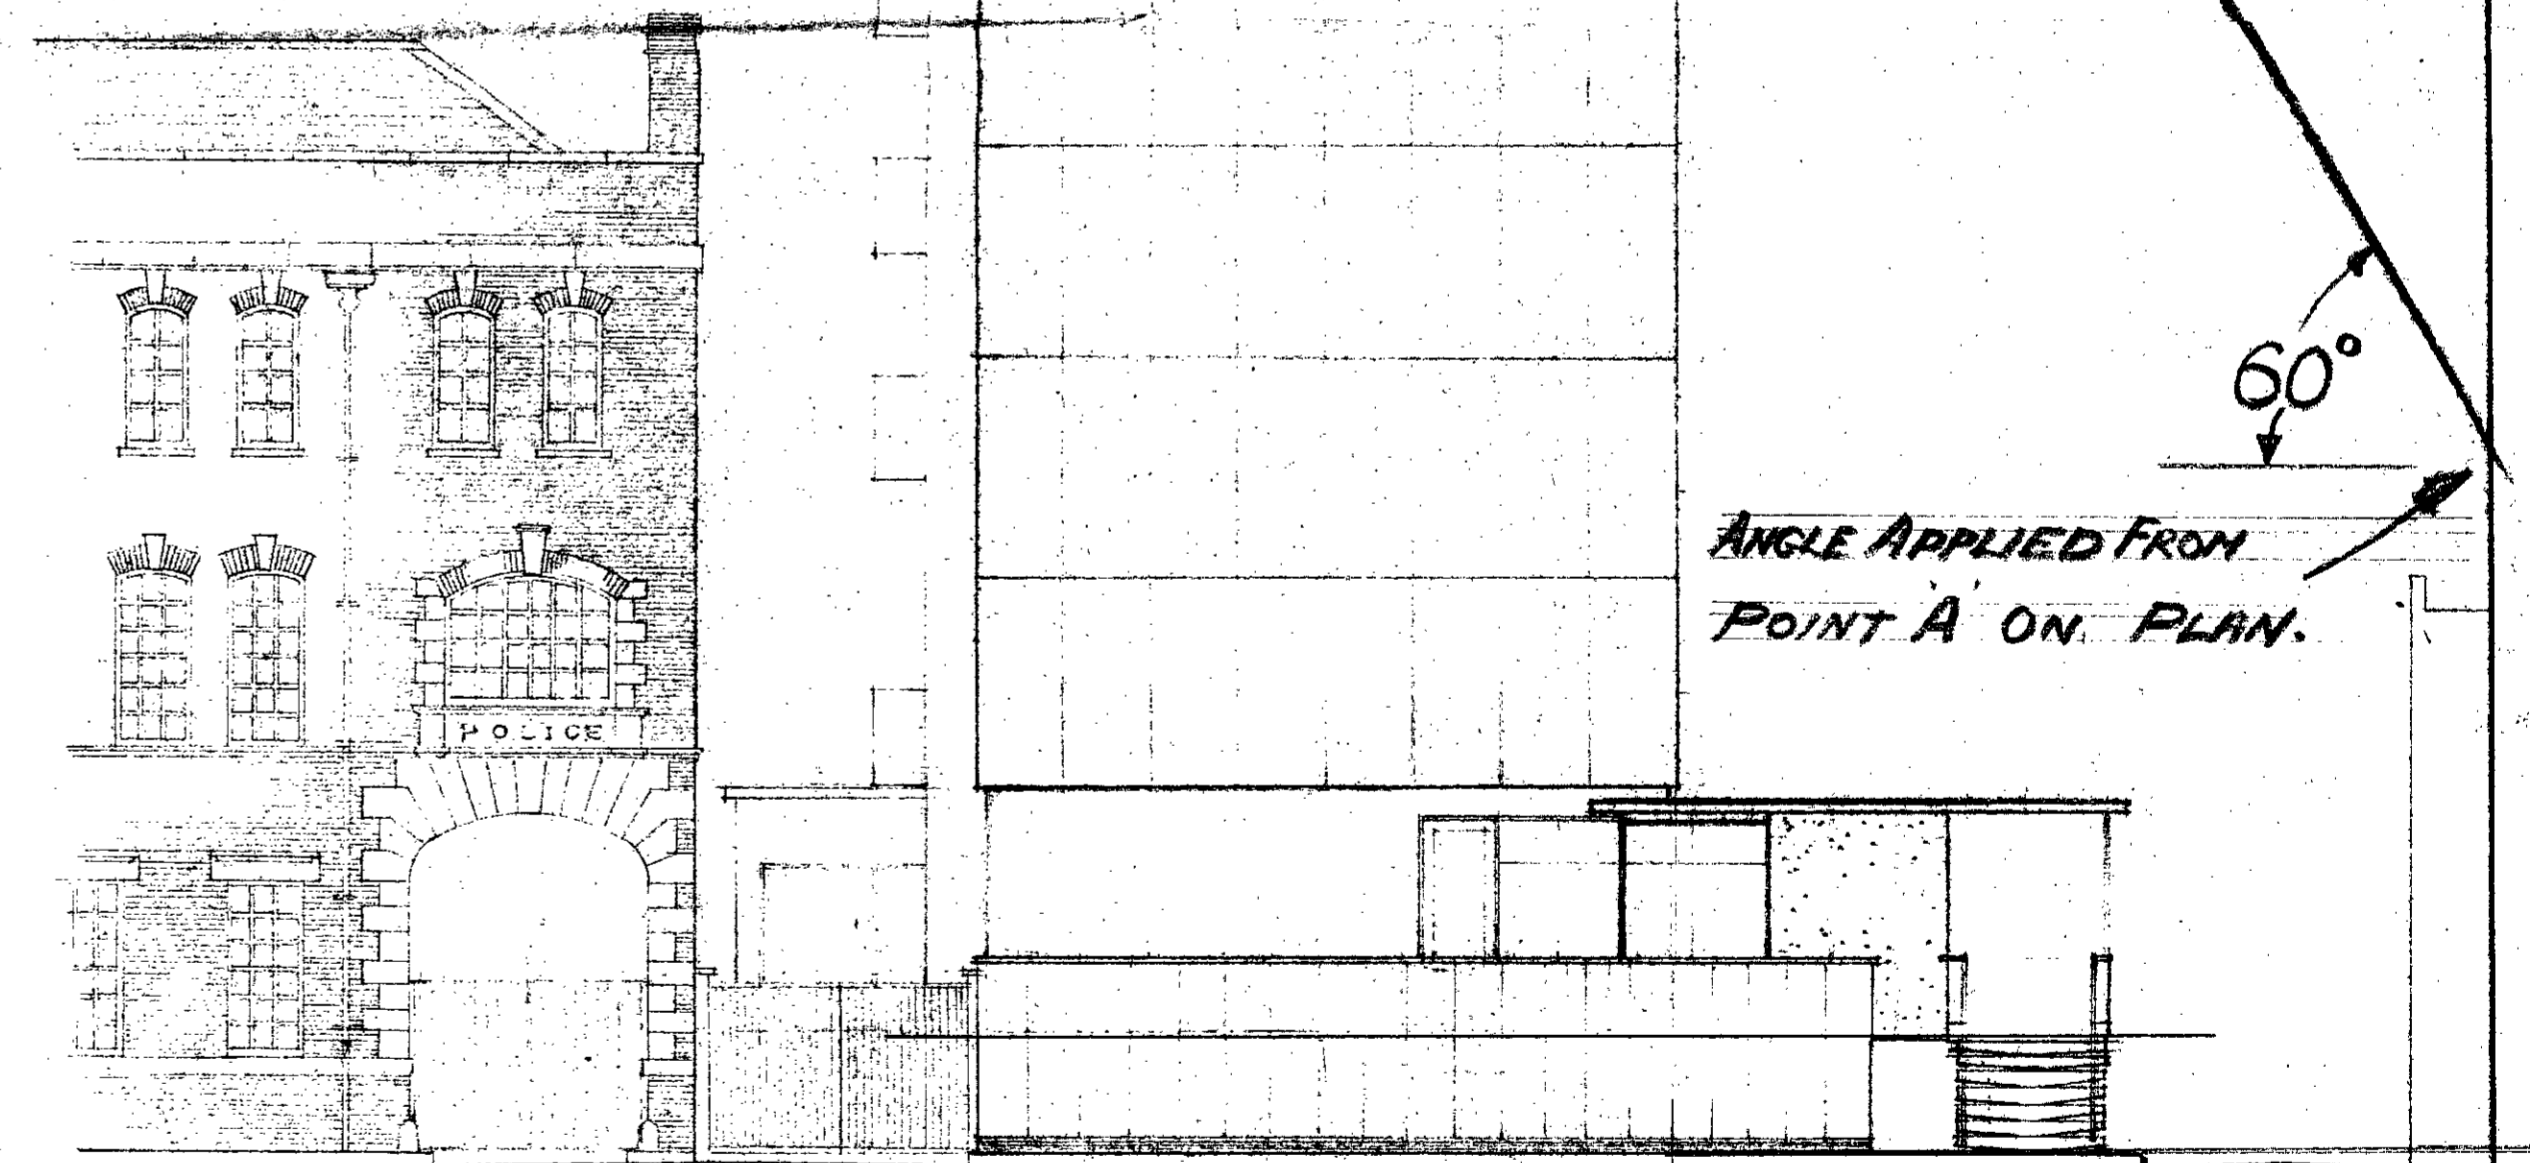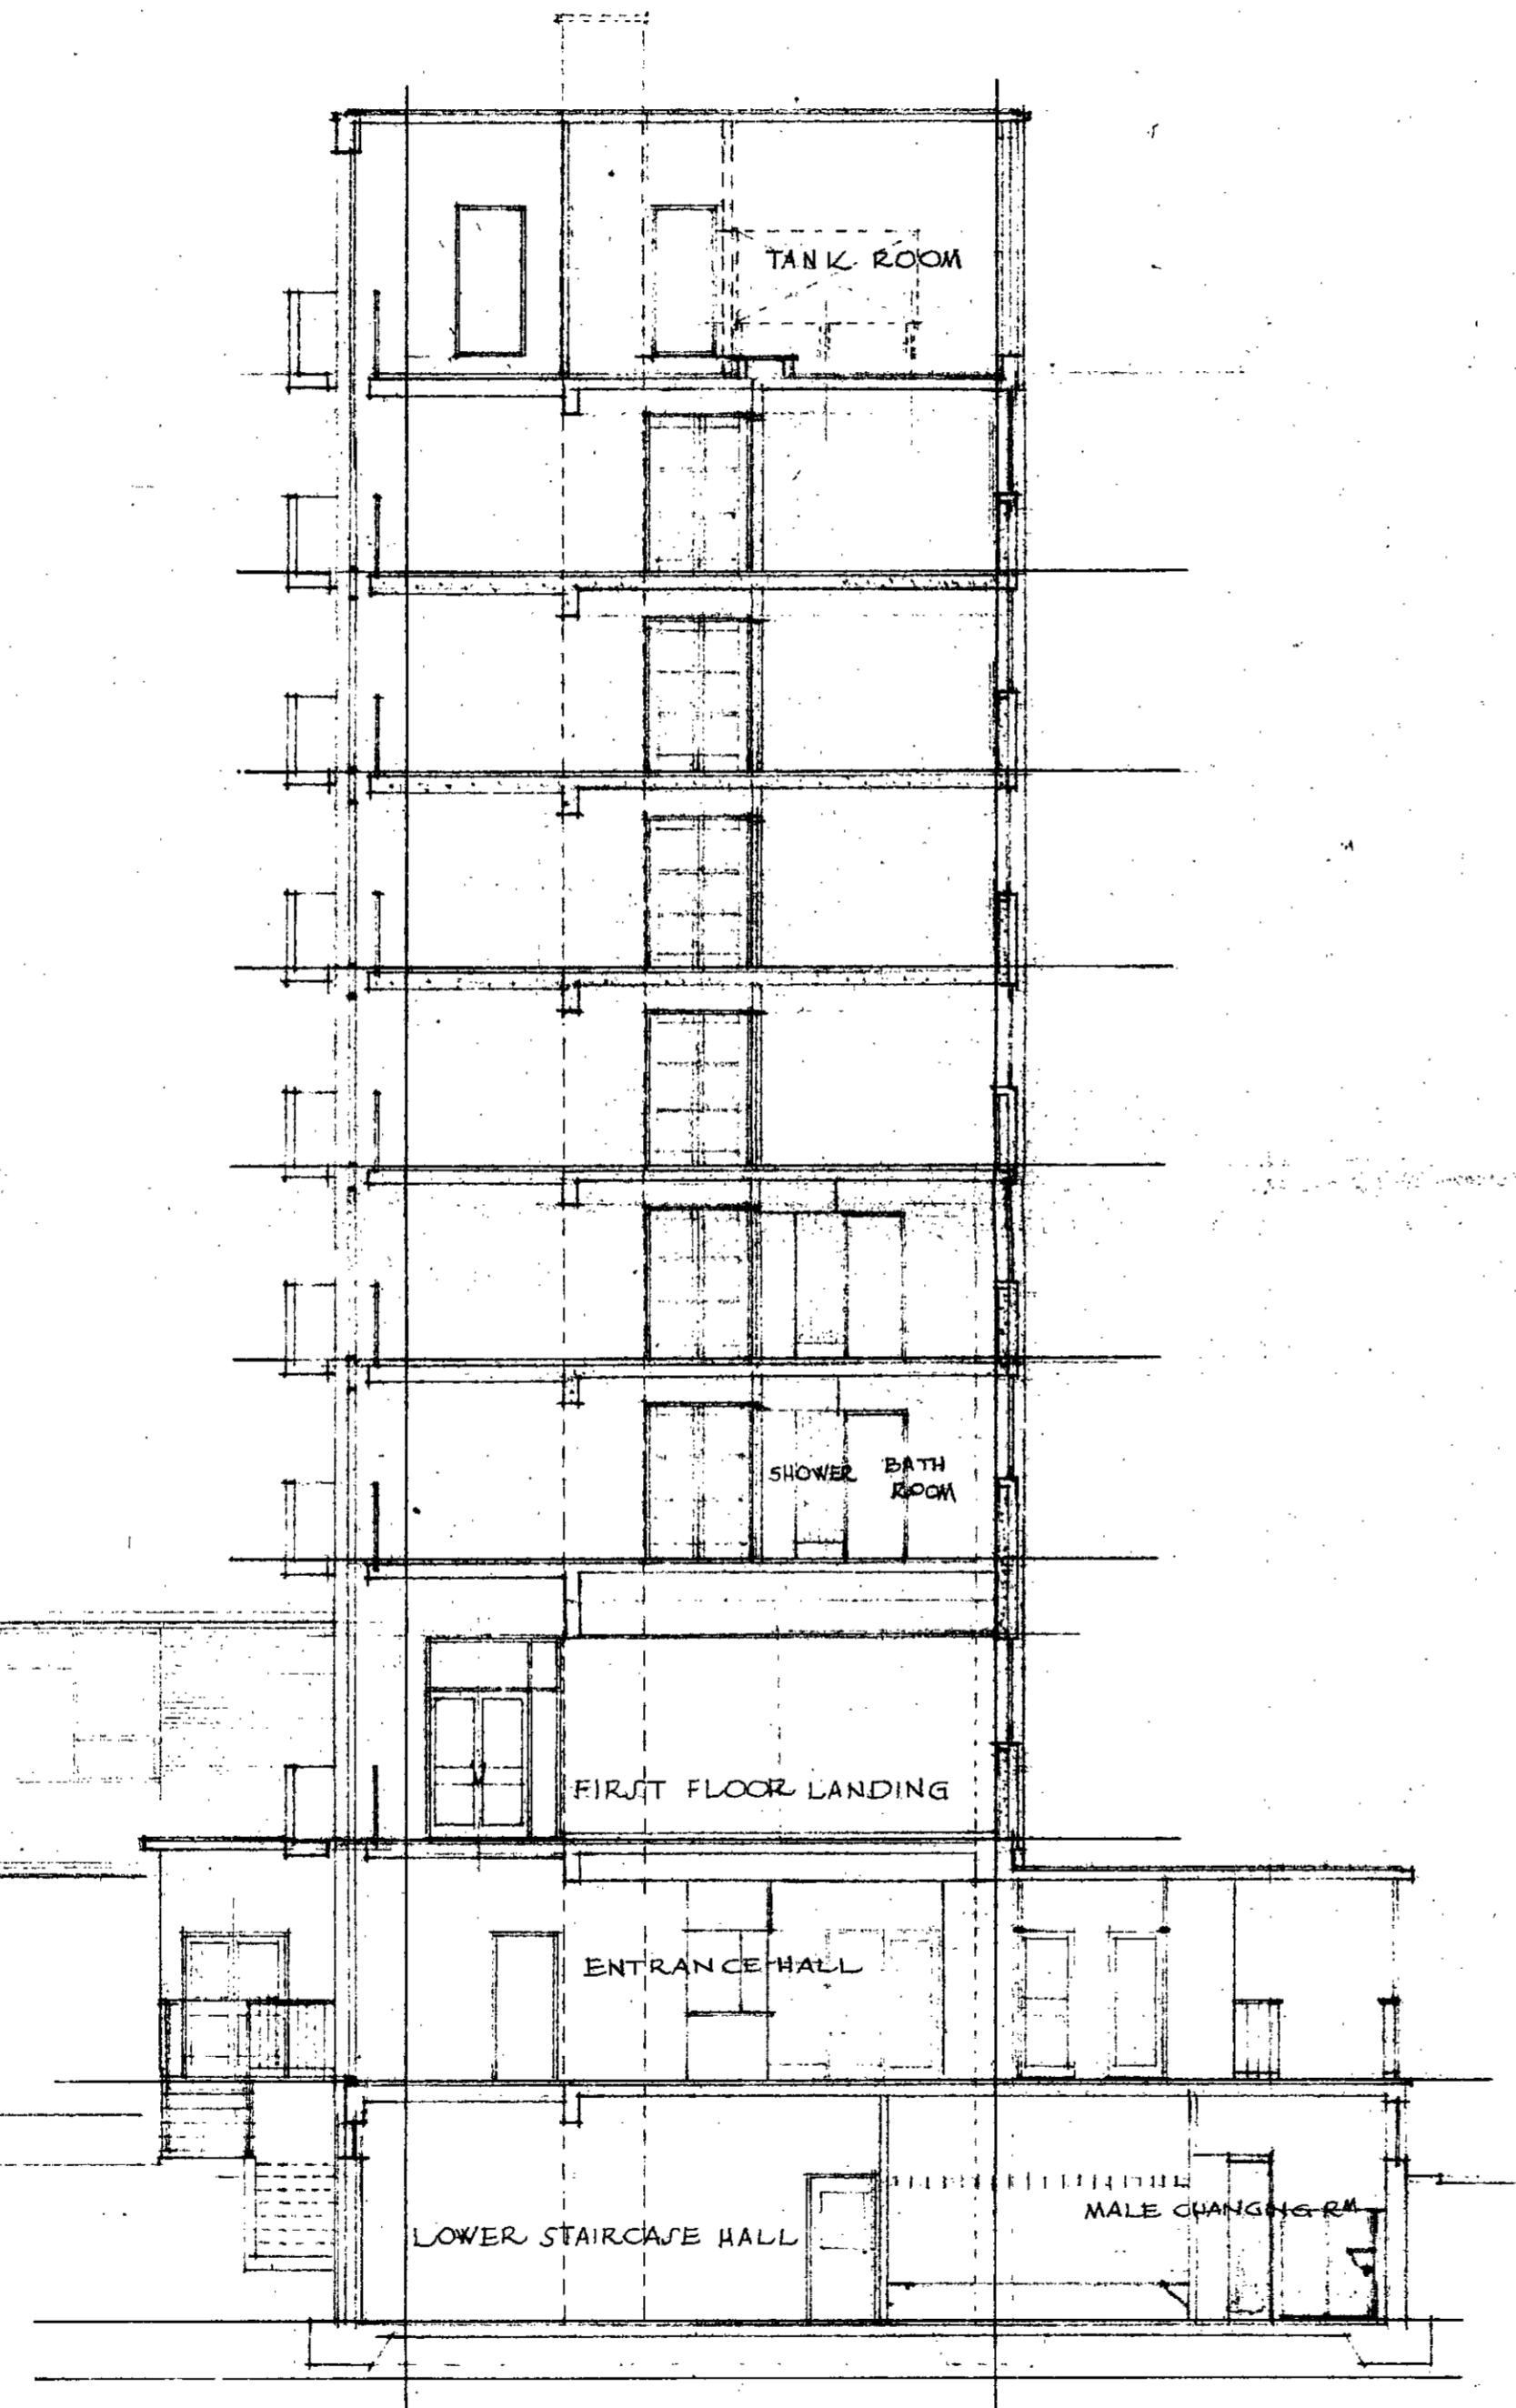

ELEVATION TO HOLMES ROAD

CROSS SECTION


SCALE EIGHT FEET TO ONE INCH

TP/BR/SE  
 29 JAN 1962  
 24013

PROPOSED SECTION HOUSE FOR 108 MEN KENTISH TOWN NW5

J INNES ELLIOTT B. ARCH. F.R.I.B.A.  
 CHIEF ARCHITECT & SURVEYOR  
 METROPOLITAN POLICE  
 TINTAGEL HOUSE  
 ALBERT EMBANKMENT S.E.1.

A/60

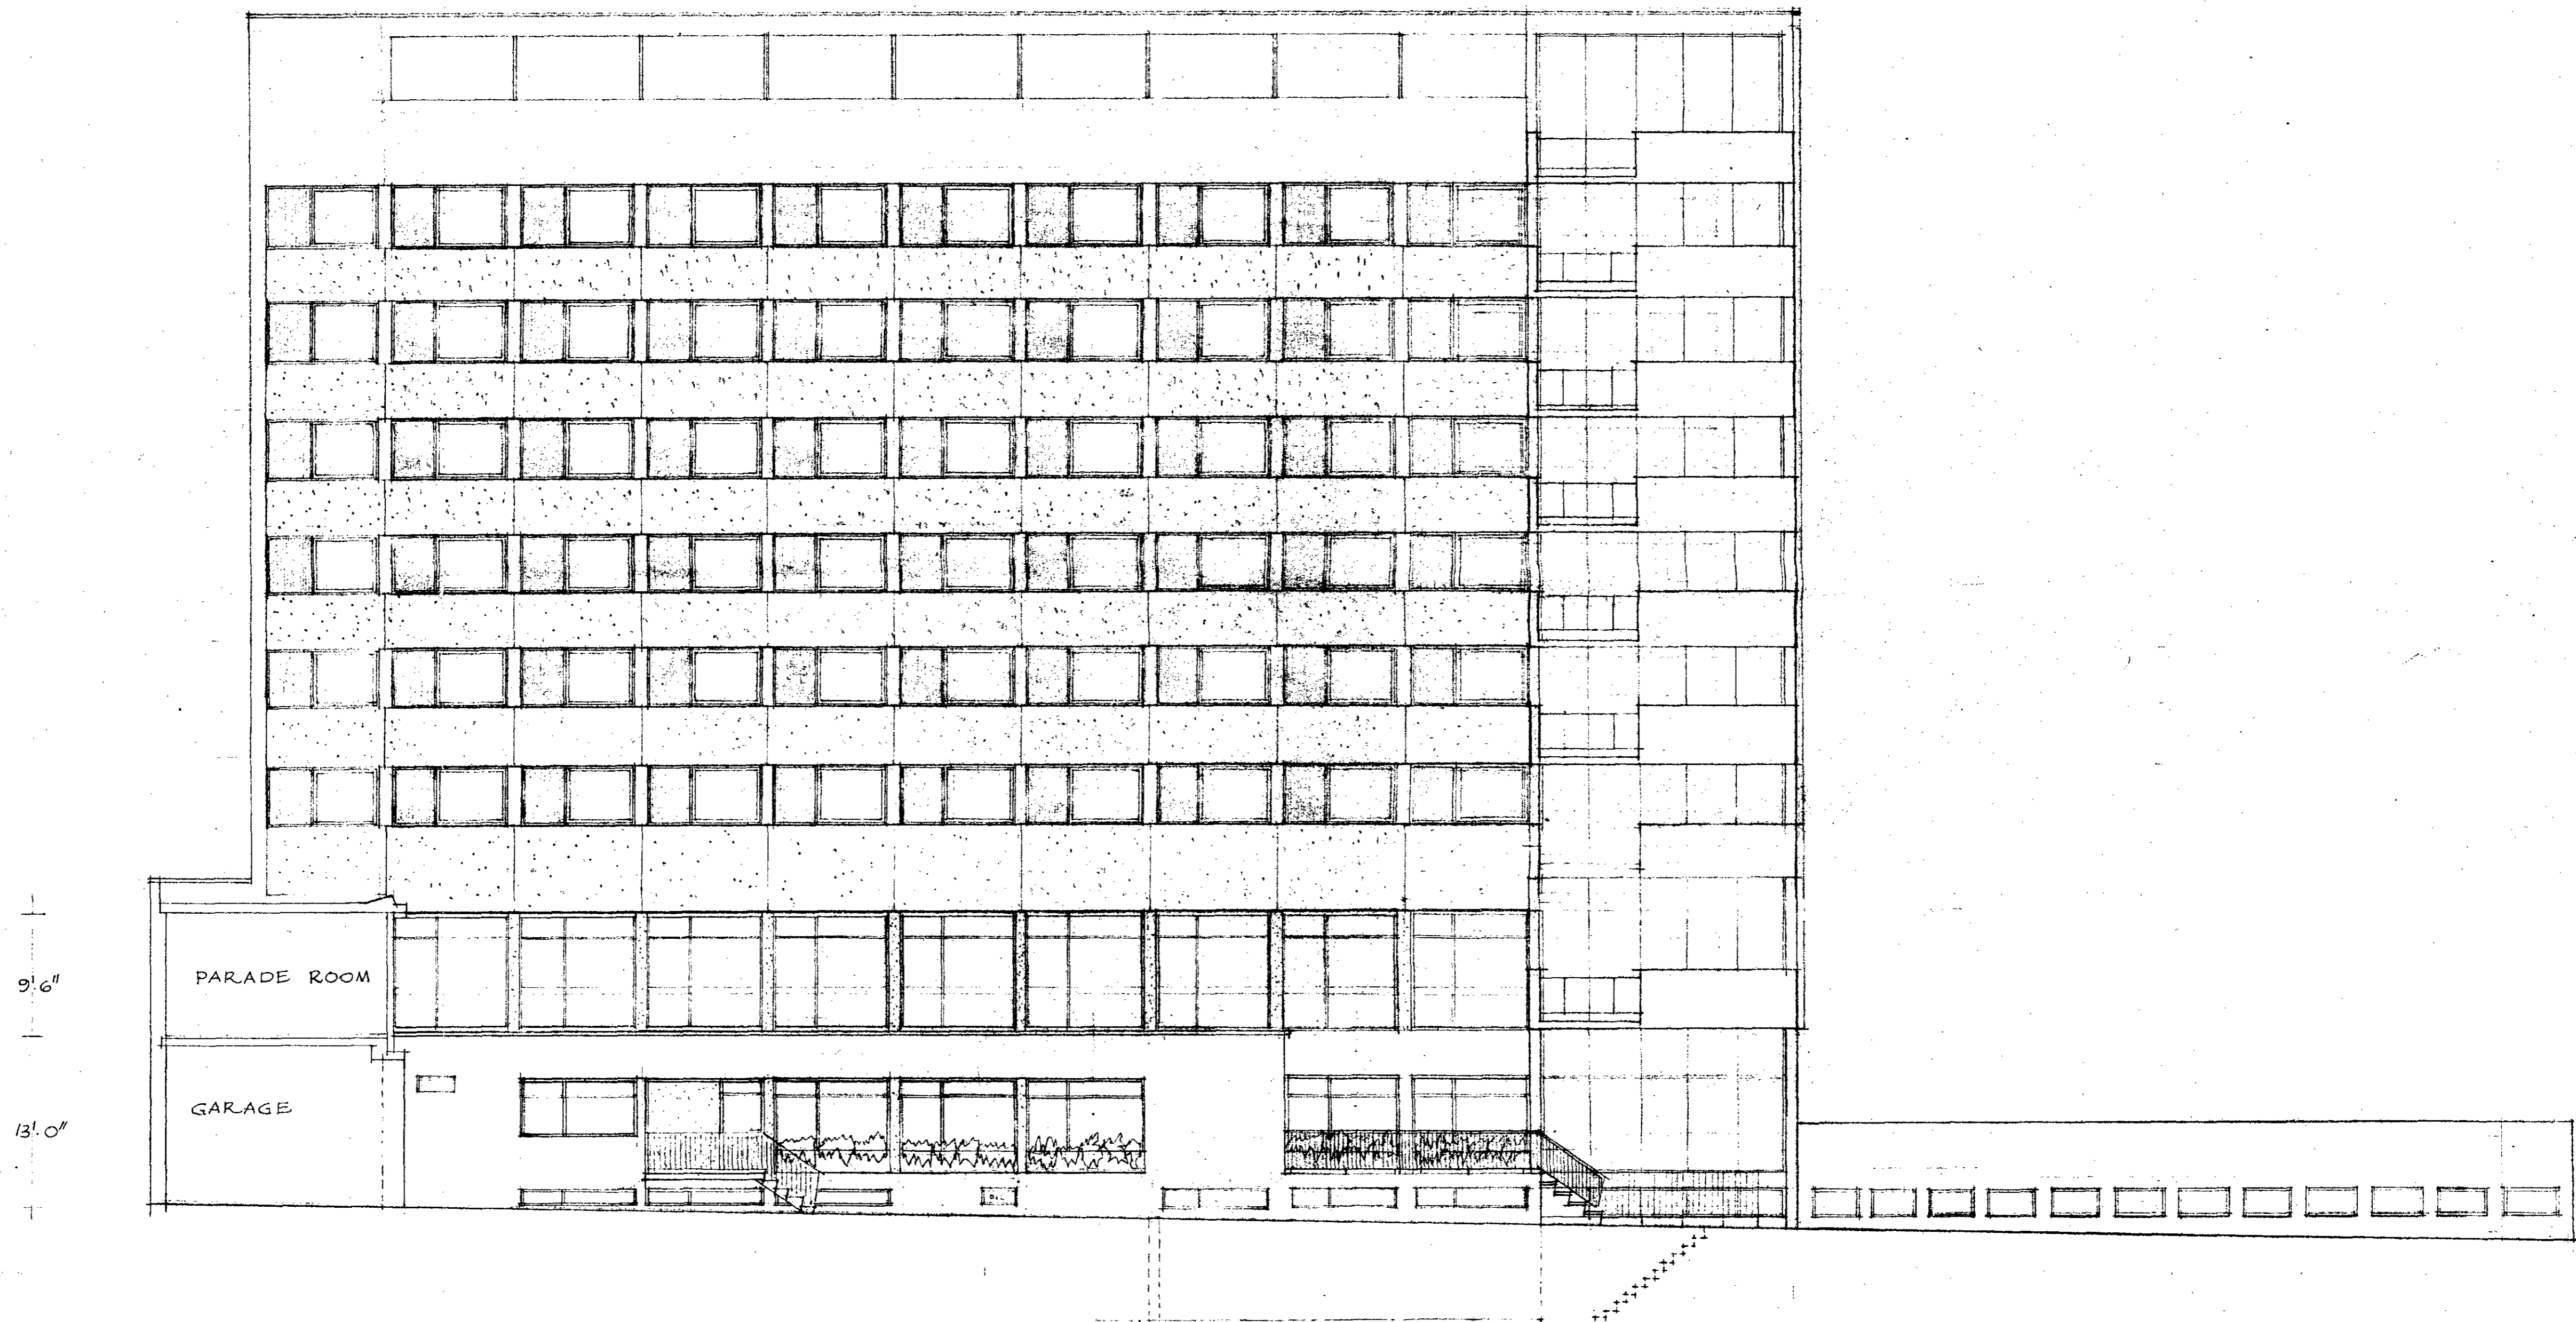

WEST ELEVATION  
 SCALE EIGHT FEET TO ONE INCH

TRIGG  
 GROUP  
 29 JAN 1962  
 24013

PROPOSED SECTION HOUSE FOR 108 MEN # KENTISH TOWN NW5 #

J INNES ELLIOTT B ARCH F.R.I.B.A.  
 CHIEF ARCHITECT & SURVEYOR  
 METROPOLITAN POLICE  
 TINTAGEL HOUSE  
 ALBERT EMBANKMENT S.E.1