


NORTH WESTERN HOSPITAL GROUNDS

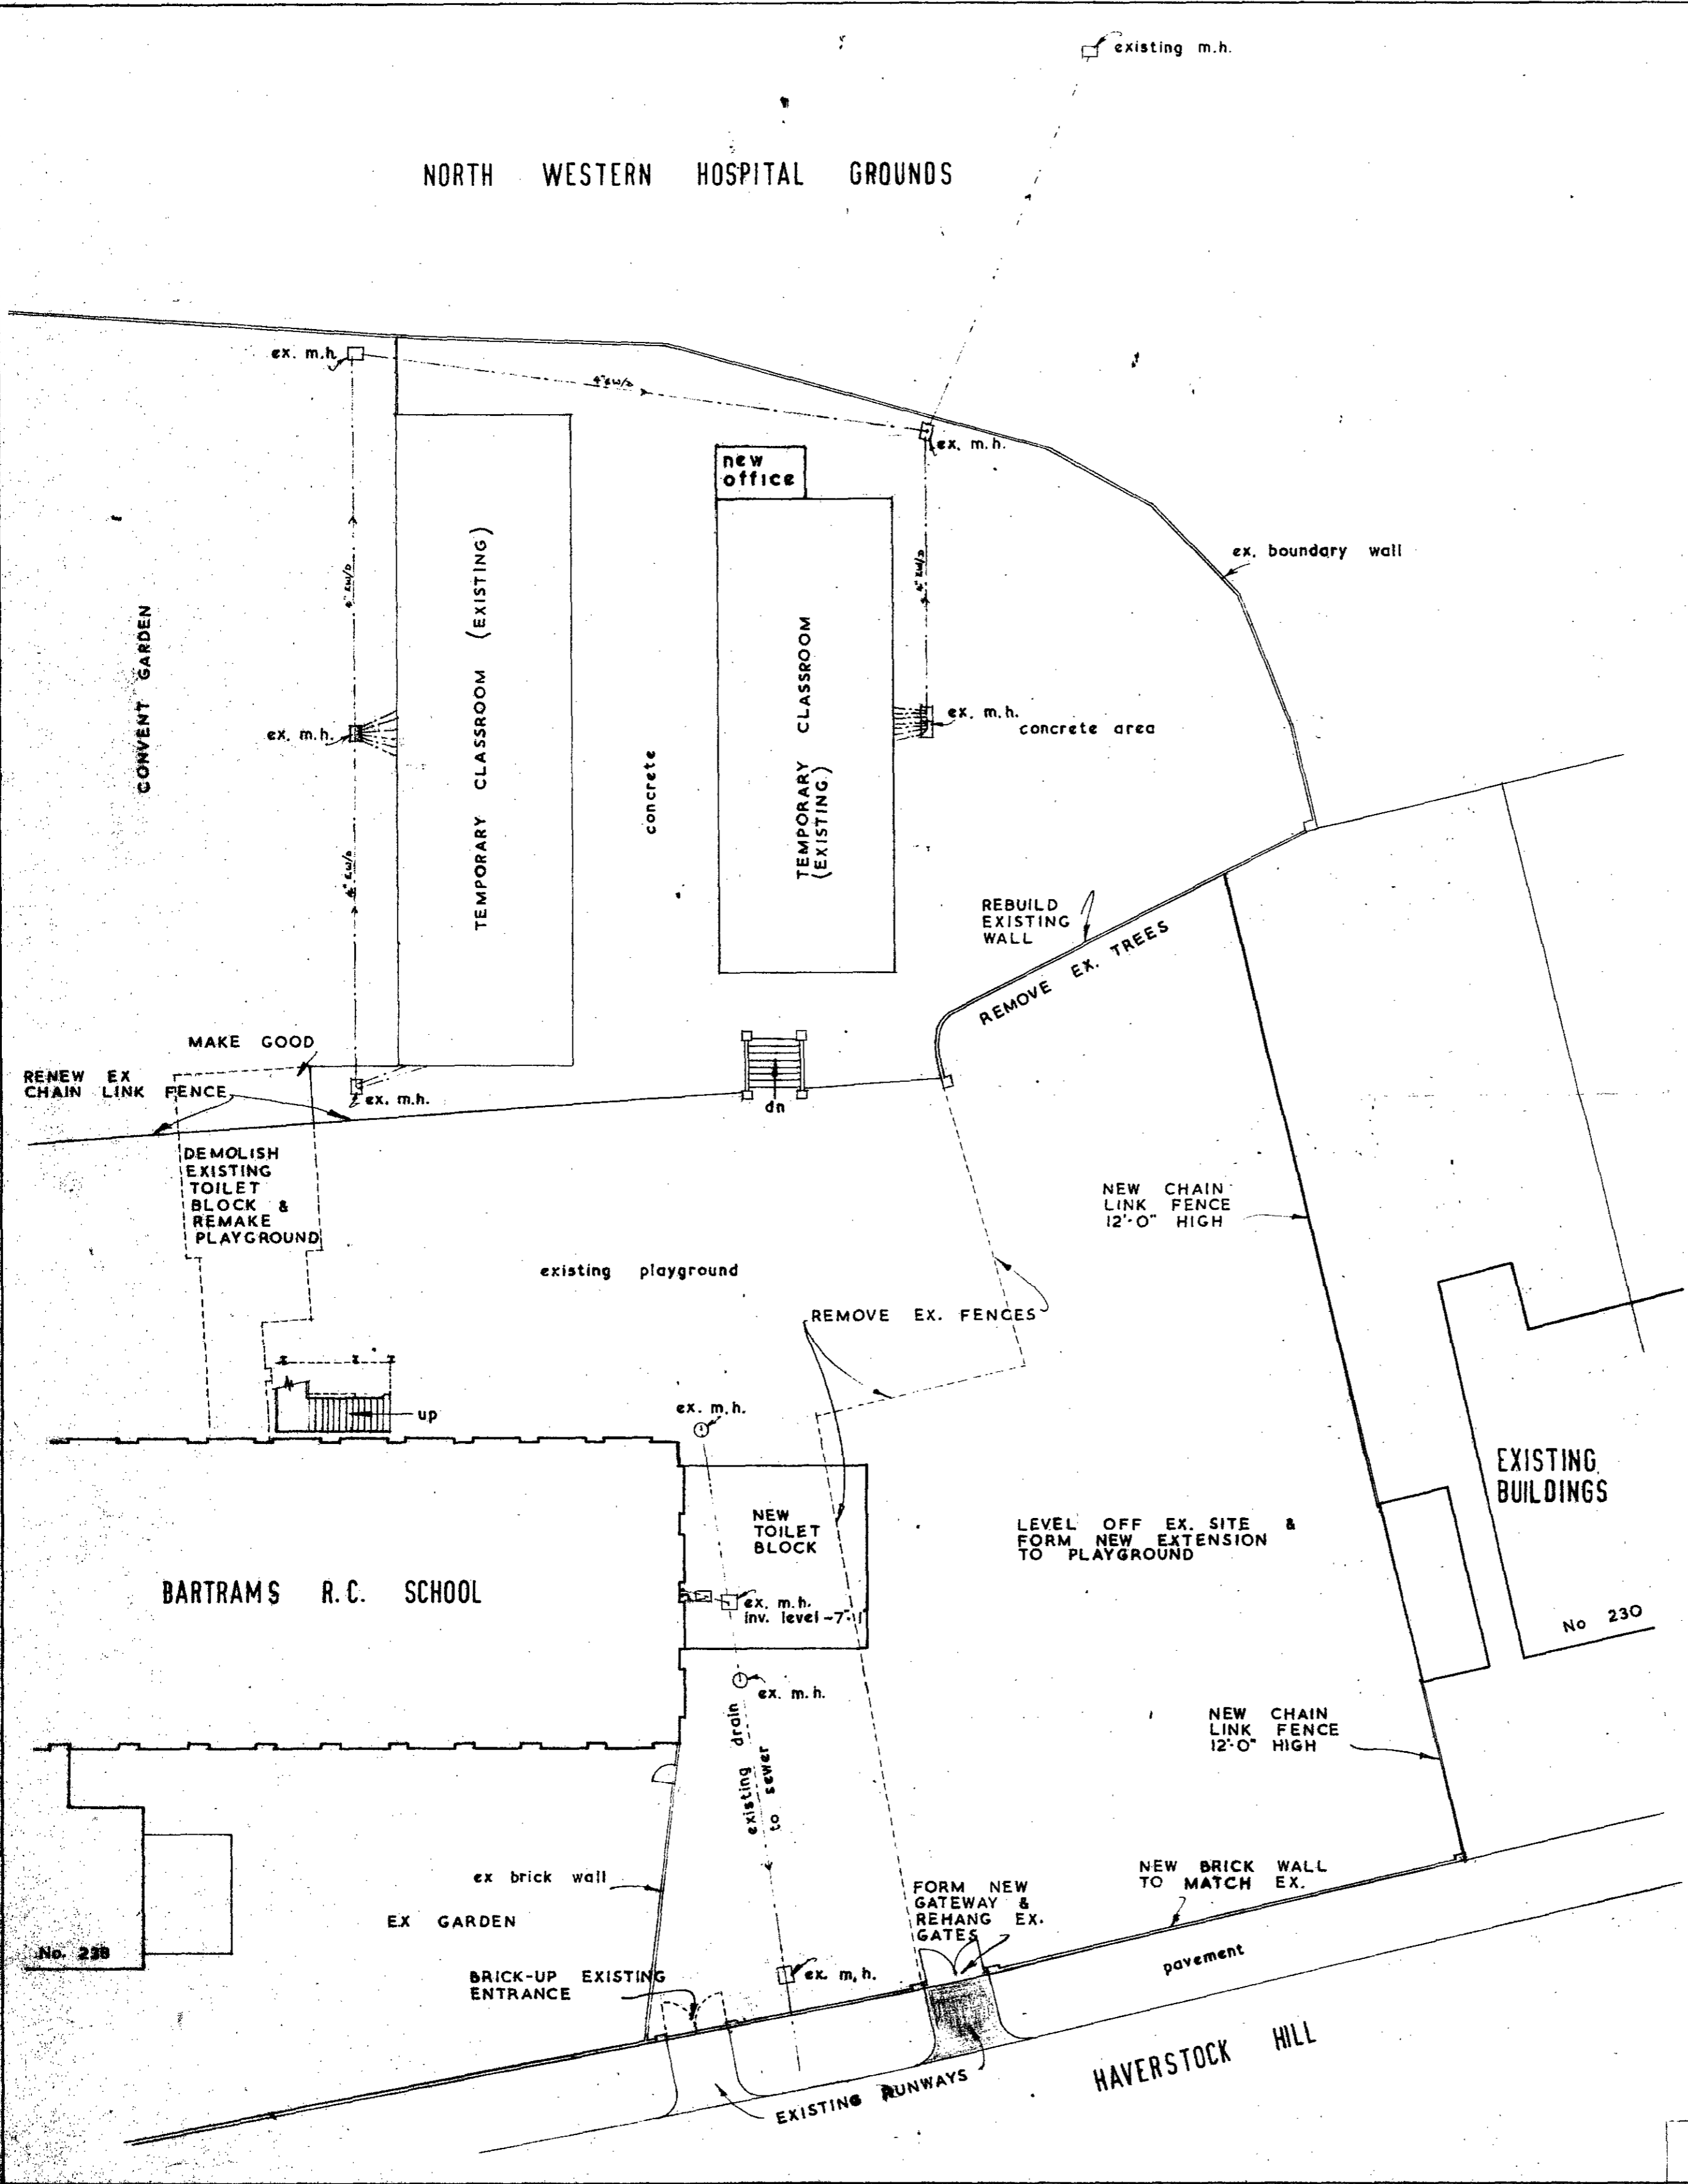

Notes

Revisions

LONDON BOROUGH OF CAMDEN  
 PRESENTED TO THE PLANNING AND  
 DEVELOPMENT COMMITTEE APPLICATIONS  
 SUB-COMMITTEE ON 31 MAR 1967

PROPOSED PLAYGROUND  
 EXTENSION & NEW  
 TOILET BLOCK & OFFICE

BARTRAMS R.C.  
 CONVENT SCHOOL  
 HAVERSTOCK HILL  
 LONDON N.W. 3.

Org. No. - B.C./H.H./66/1

Scale: - 16'-0" to 1"

Date: - April 1966

ROBERT SHARP & SON  
 CHARTERED ARCHITECTS  
 No 81 CHESTER SQUARE  
 LONDON S.W. 1.

UTP/F8/7/2/3270