
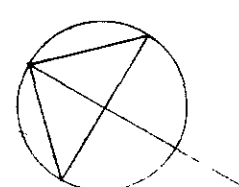


NOTES

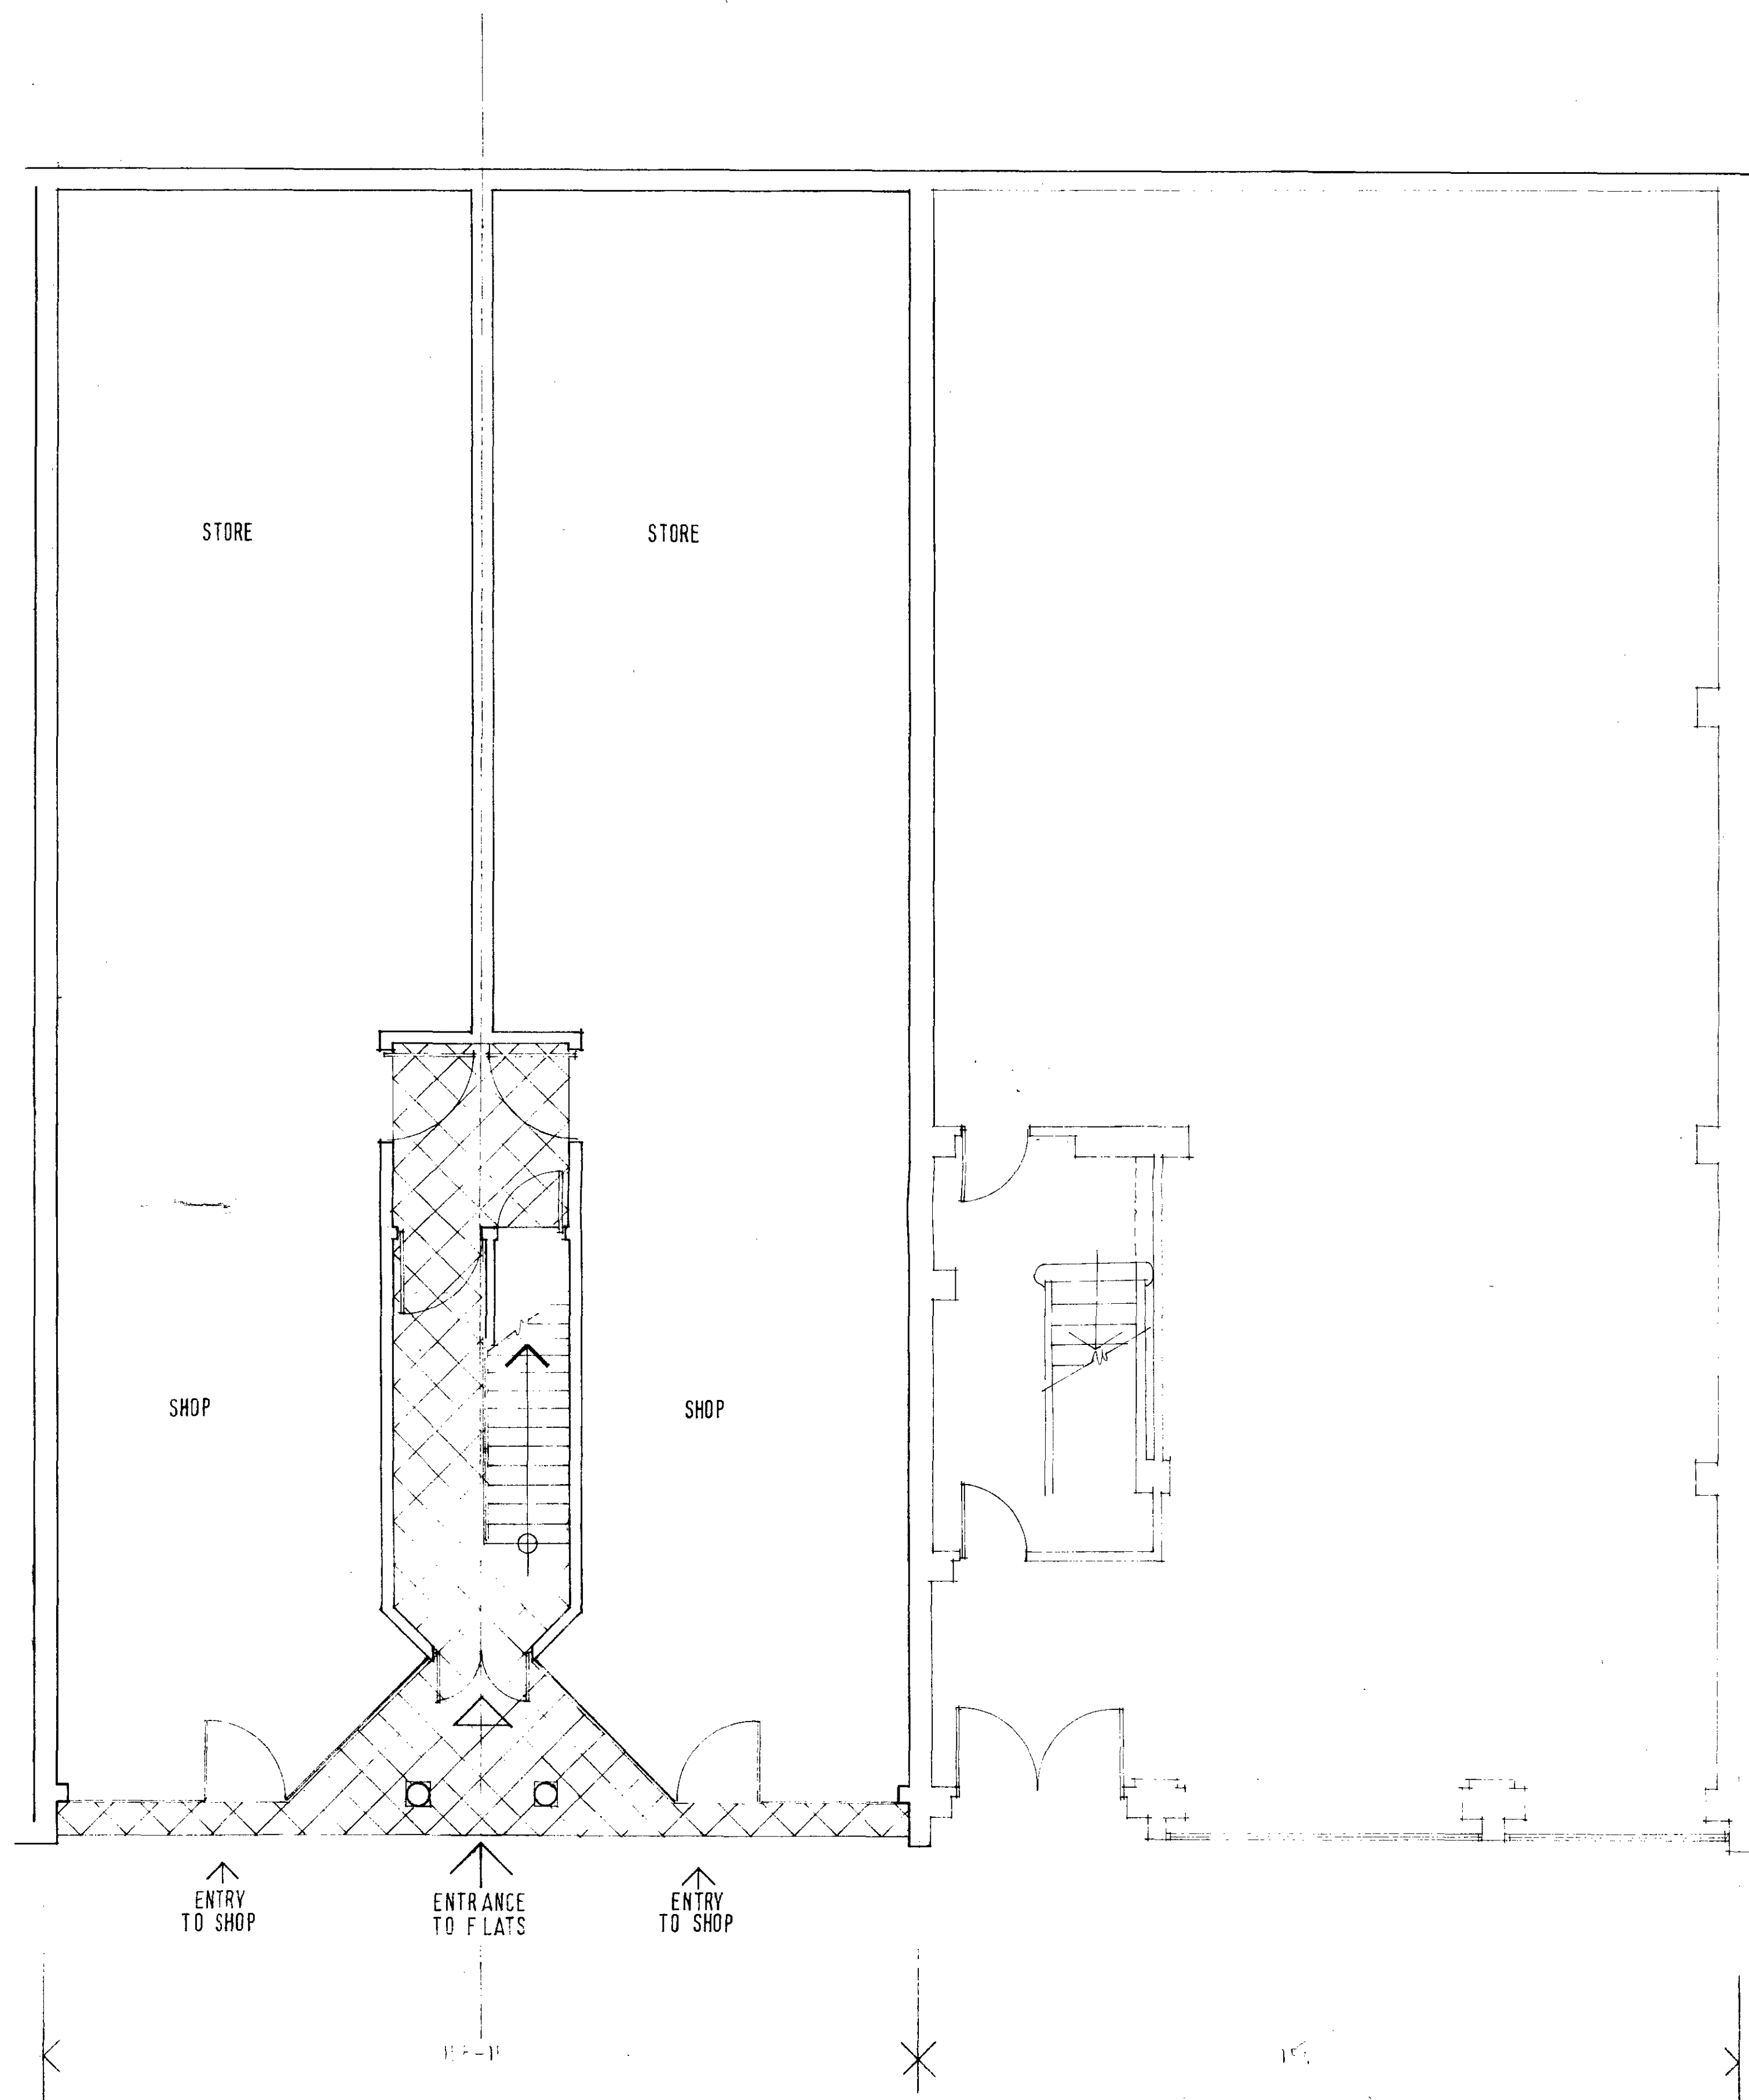

HP 8802061

A JAN '88 CLIENT CHANGED

No	Date	By	Rev
----	------	----	-----

DIMENSIONS ARE NOT TO BE SCALED FROM THIS DWG
CONTRACTOR MUST VERIFY ALL DIMENSIONS BEFORE
COMMENCING ANY WORKS ON SITE
THIS DWG MUST NOT BE REPRODUCED WITHOUT THE
WRITTEN CONSENT OF THE ARCHITECT

Renton Welch Partnership

ARCHITECTS

12 STUCLEY PLACE LONDON NW1 8NS. 01 482 1418

Client SETSTATES LTD

Project 154-8 WEEDINGTON RD.

GROUND FLOOR SHOPS.
STAIR TO FLATS


Dwn CD Scale 1:50

Chkd Date SEPT 86

337	201	Rev
-----	-----	-----

RECEIVED
REF TO:

NOTES

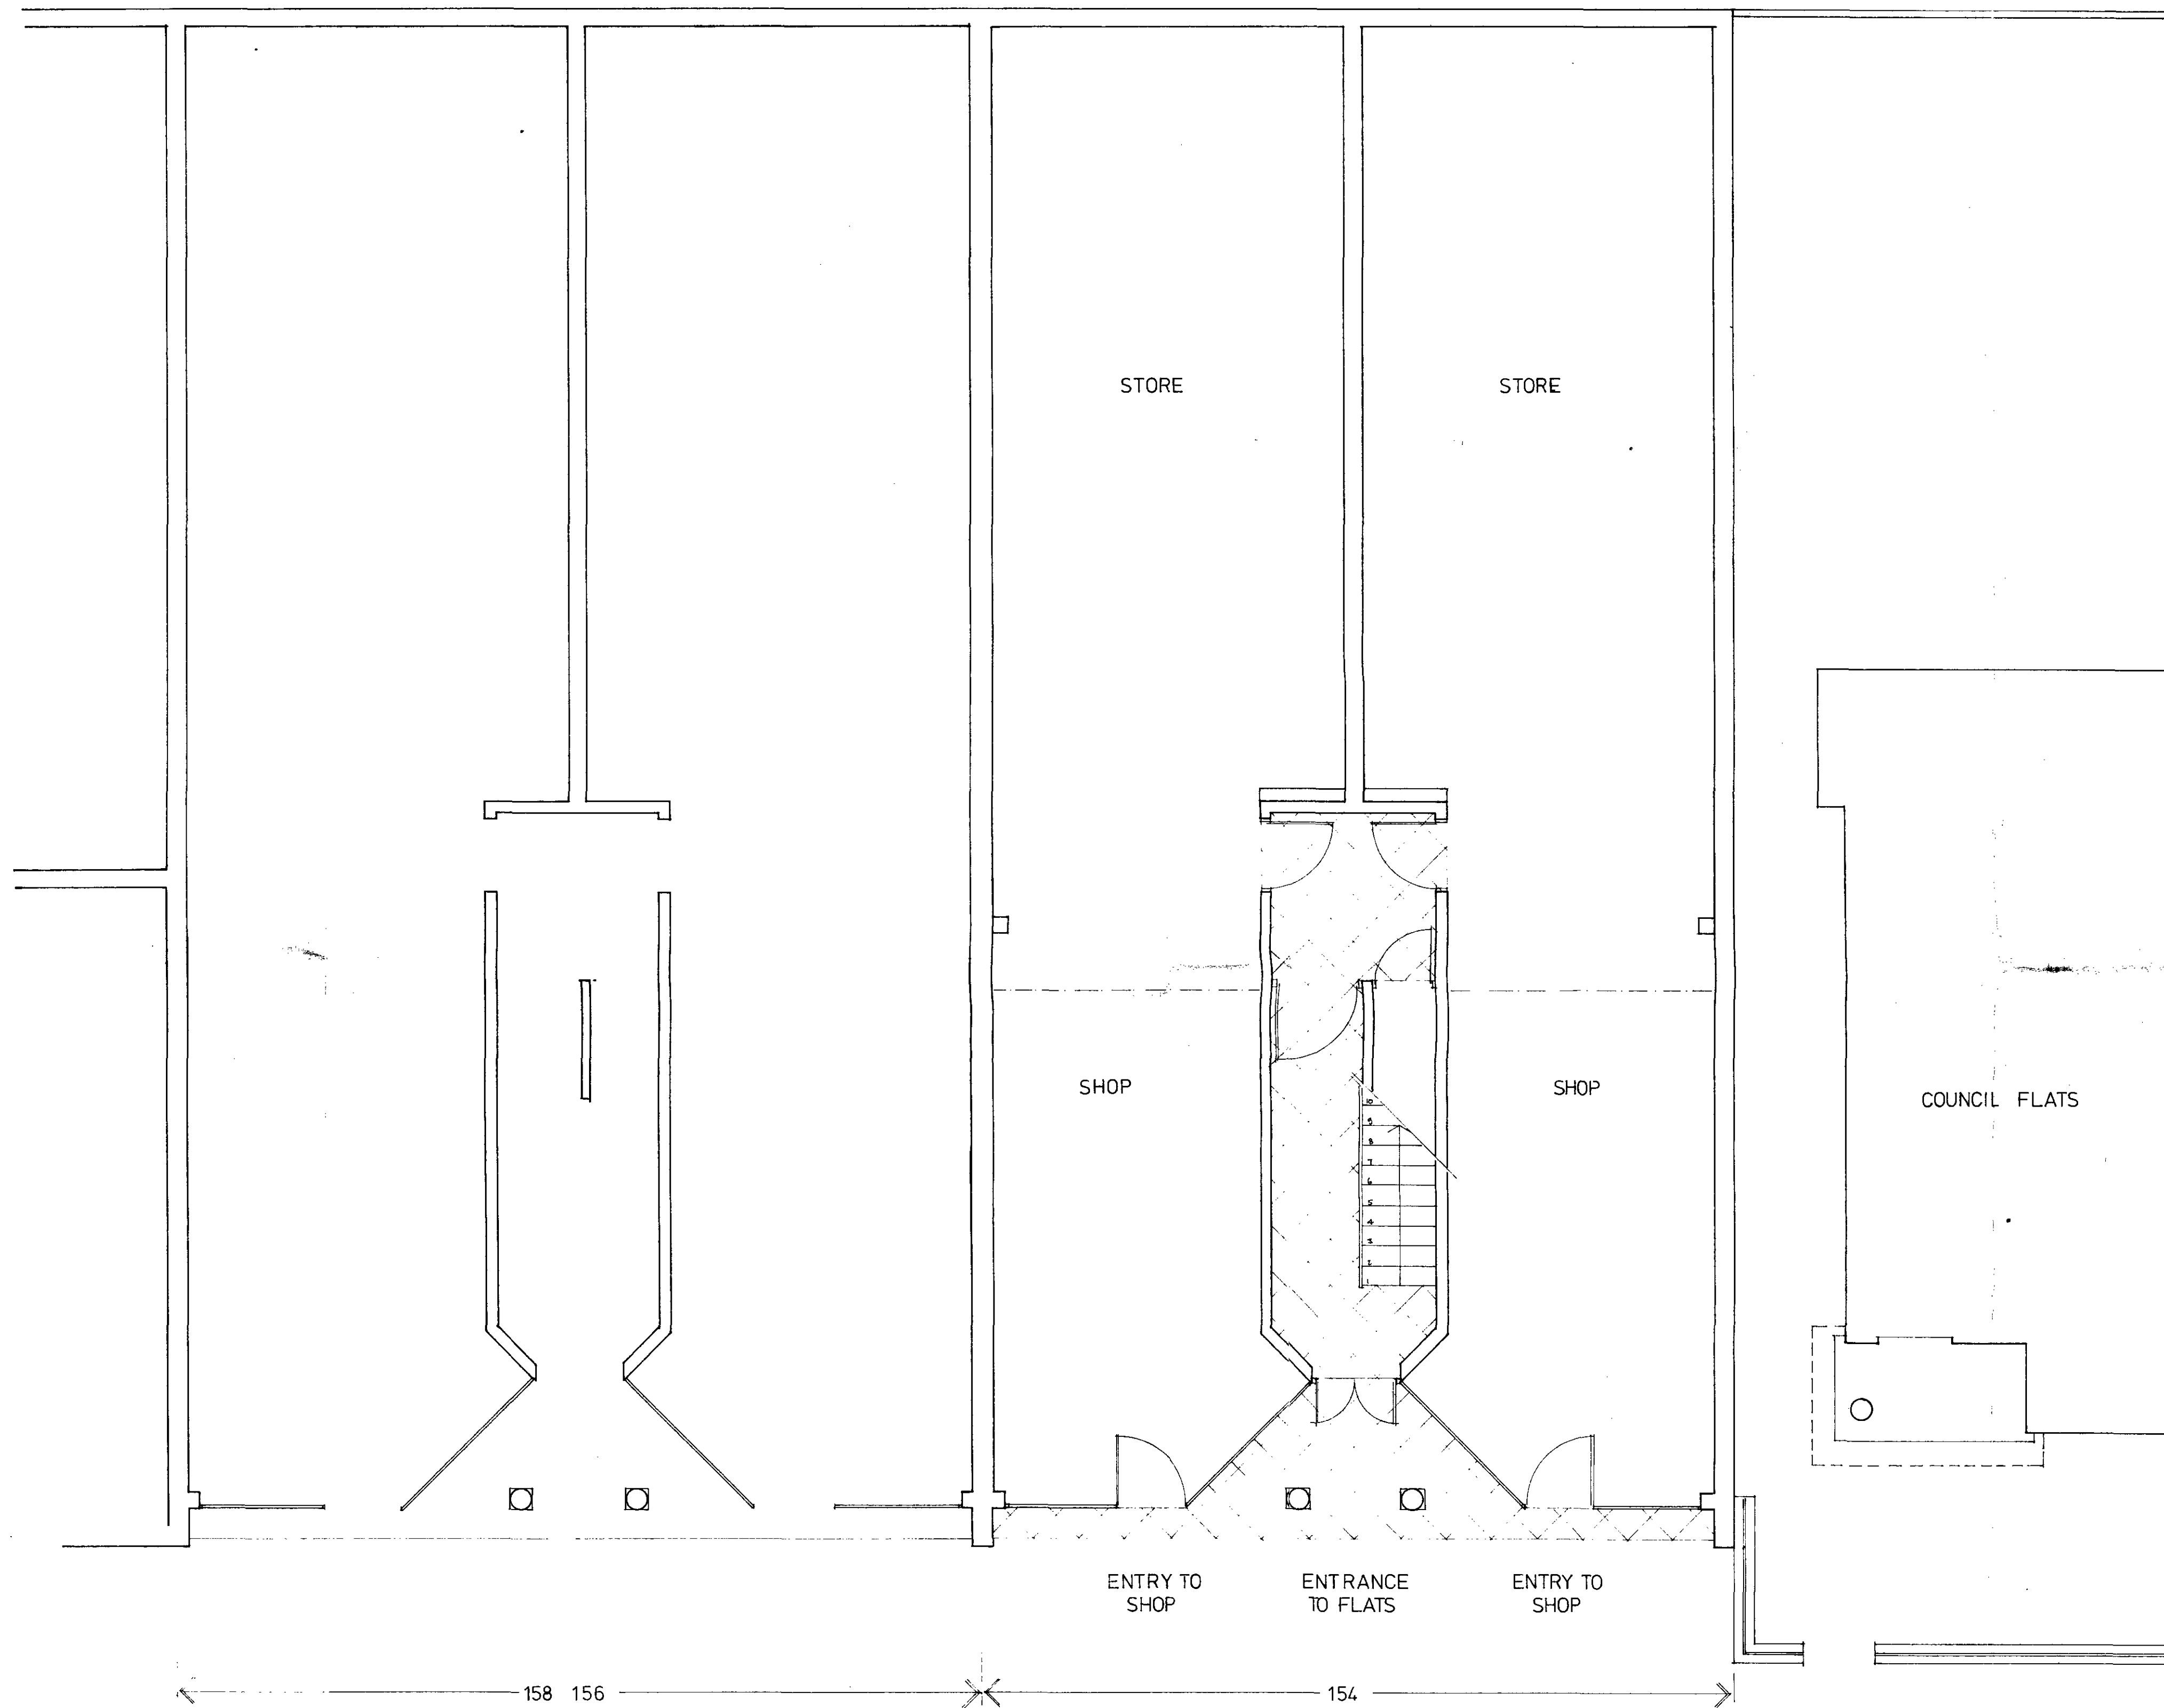


TP 8802061

A JAN '88 CLIENT CHANGED			
No	Date	By	Rev

DIMENSIONS ARE NOT TO BE SCALED FROM THIS DWG
CONTRACTOR MUST VERIFY ALL DIMENSIONS BEFORE
COMMENCING ANY WORKS ON SITE
THIS DWG MUST NOT BE REPRODUCED WITHOUT THE
WRITTEN CONSENT OF THE ARCHITECT

Renton Welch Partnership	
ARCHITECTS	
12 STUCLEY PLACE LONDON NW1 8NS.	01 482 1418
Client	SETSTATES LTD
Project	154 WEEDINGTON RD
GROUND FLOOR SHOPS STAIR TO FLATS	
Dwn TC	Scale 1:50
Chkd	Date
337	211
Rev	A

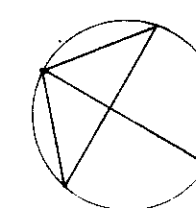

337	220	Rev
-----	-----	-----