




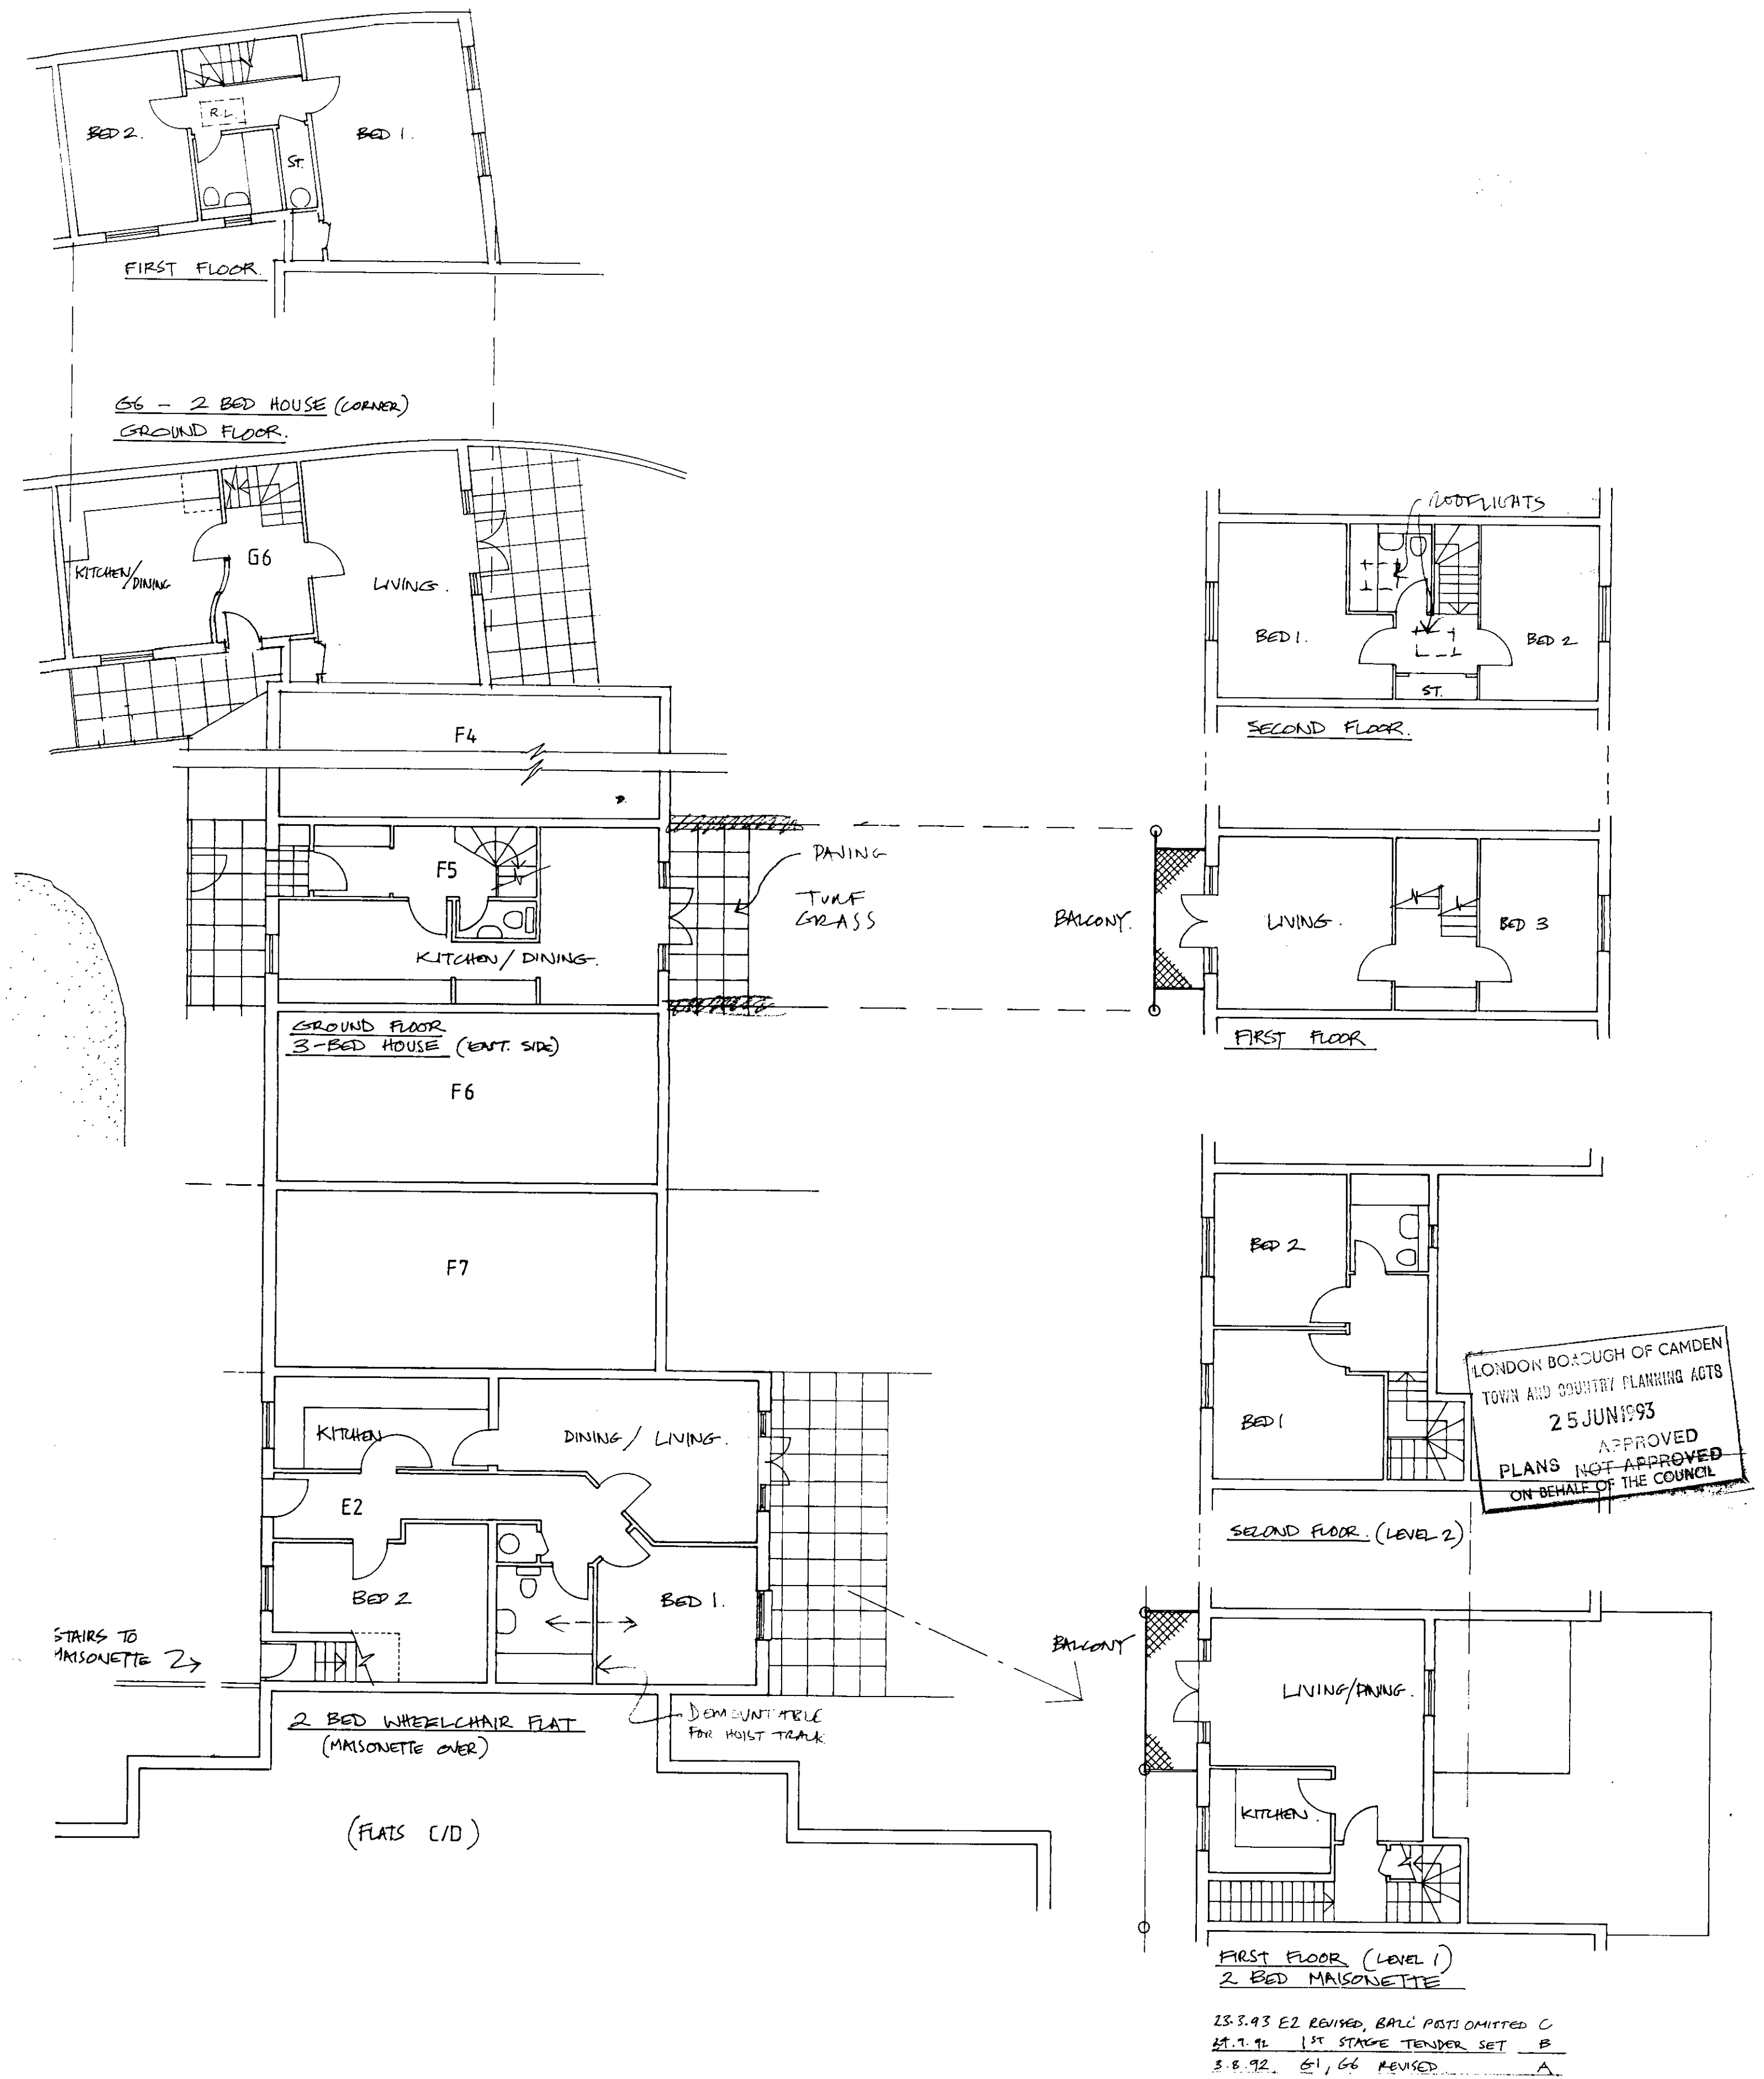

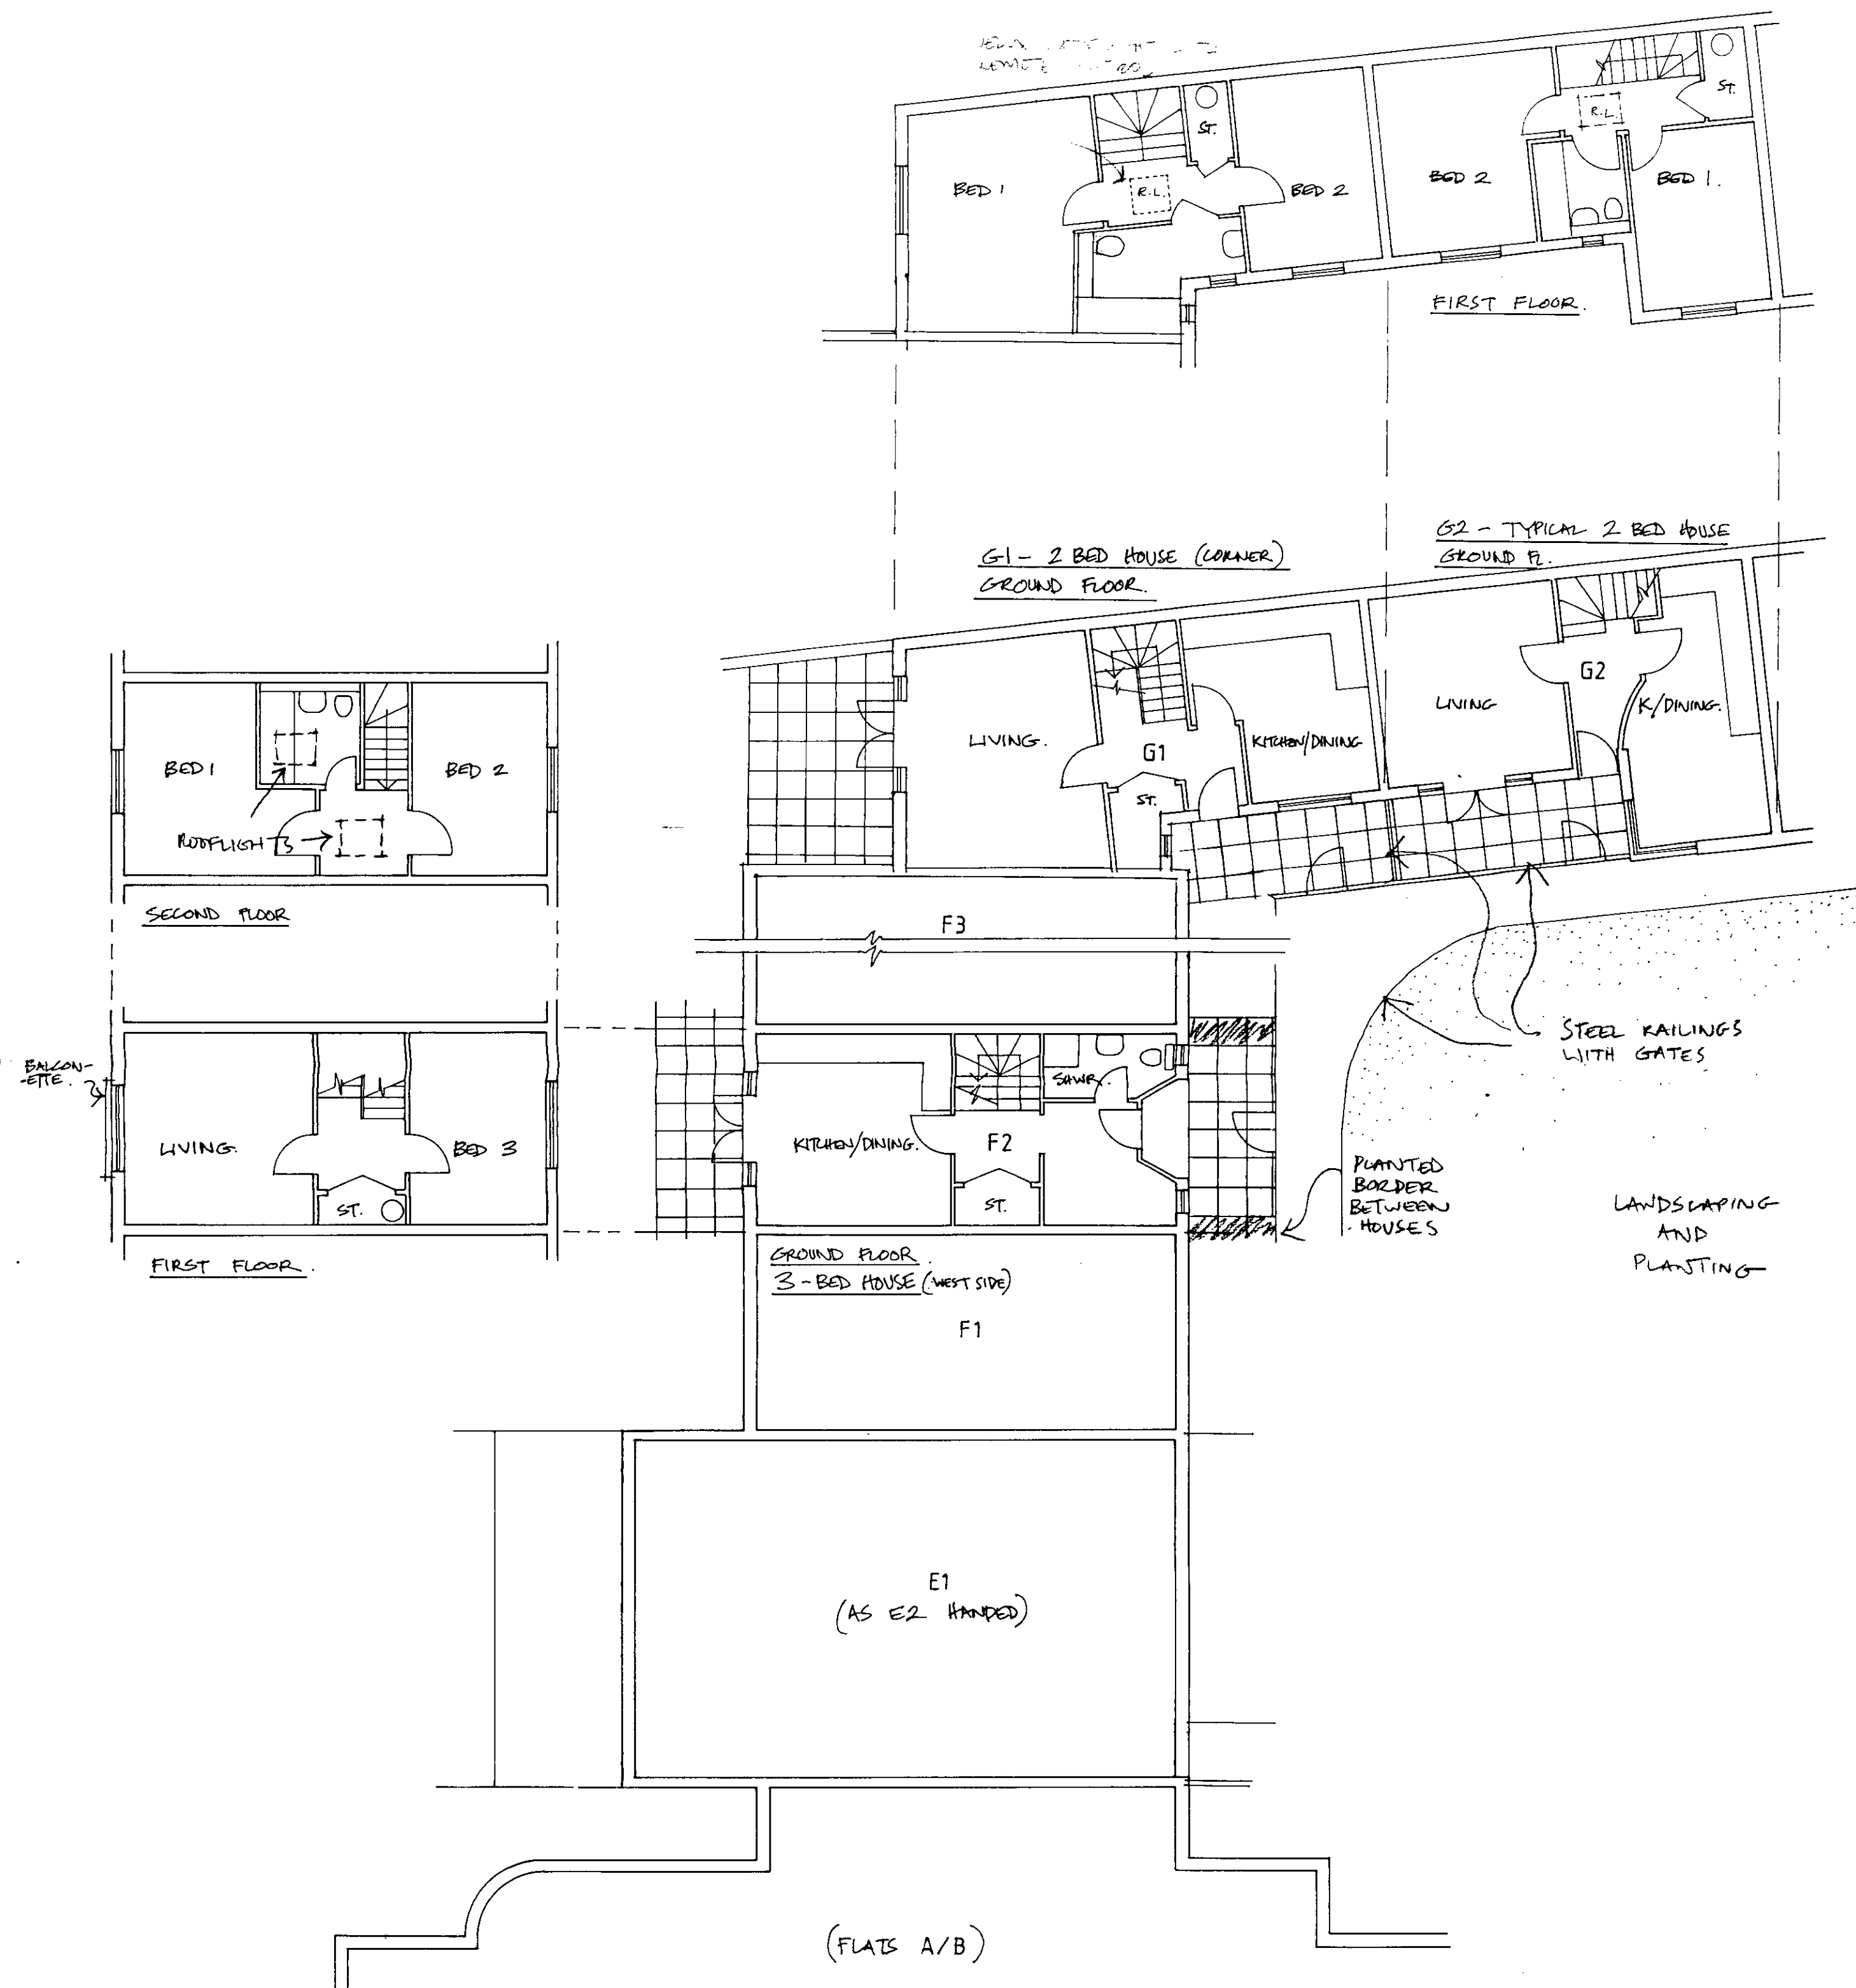


1. ELEVATION TO LITHOS ROAD

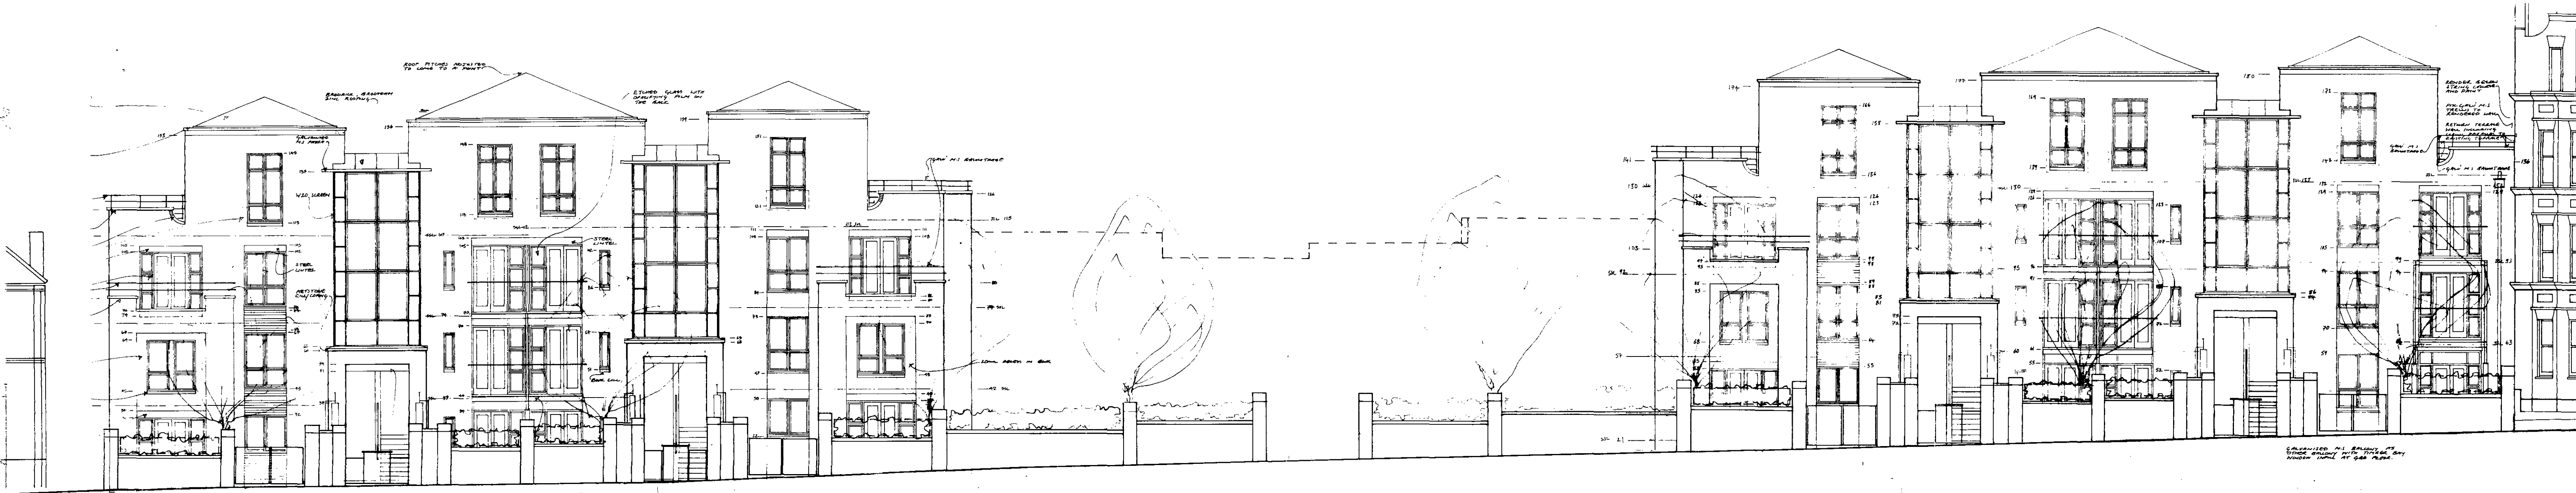

2. ELEVATION TO GARDEN FACING N.E.



3. ELEVATION TO GARDEN FACING S.W.

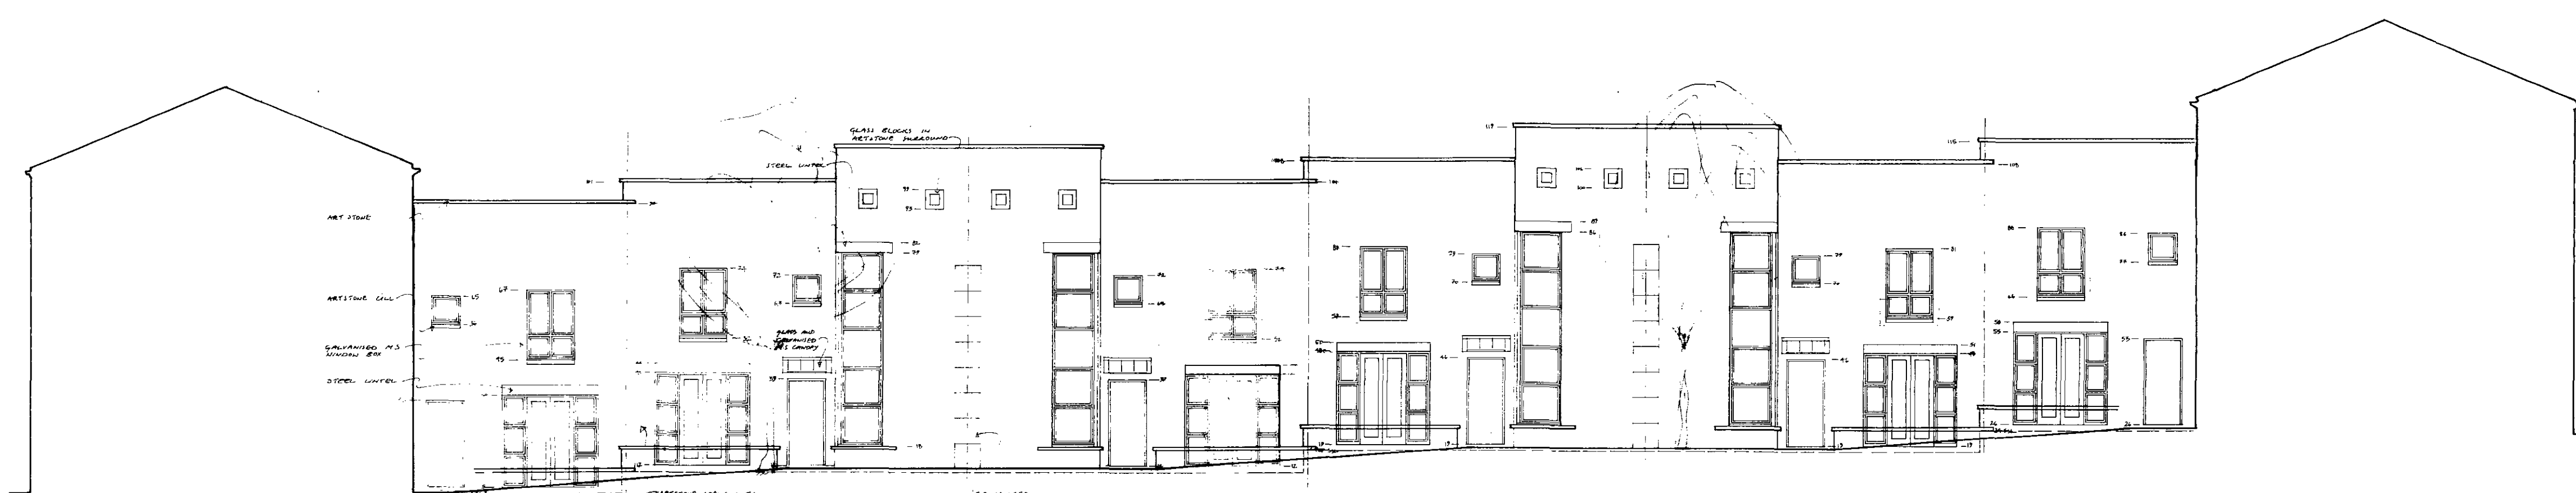

4. ELEVATION TO GARDEN FACING S.E.

LONDON BOROUGH OF CAMDEN
 LOCAL AMENDMENT PLANNING ACTS
 25 JULY 2003
 APPROVED
 PLANS NOT APPROVED
 ON BEHALF OF THE COUNCIL

TP 93 003 60

POLLARD THOMAS & EDWARDS ARCHITECTS
 18 ESSEX ROAD, LONDON N1 8LN FAX: 071-354 0884 TELEPHONE: 071-359 7121

JOB TITLE LITHOS ROAD CONSORTIUM	DRAWN BY 9/1/87	SCALE 1:100	DATE 3.73
DRAWING TITLE ELEVATIONS - SHEET 1	JOB No. TP/04	DWG No. B	REV. No.