

GENERAL NOTES
DRAWING BASED ON APR SERVICES SURVEY DRAWINGS.

HATCHED STRUCTURES TO BE DEMOLISHED. REFER STRUCTURAL ENGINEER'S DESCRIPTION OF EXISTING CONSTRUCTION, OUTLINE HEALTH AND SAFETY PLAN AND CONTRACT CONDITIONS AND PRELIMINARIES. REFER ALSO ENVIRONMENTAL RESTRICTIONS.

EMPLOYERS HOARDINGS NOT SHOWN



SECTION A



SECTION B

22 SEP 1997
PLANS APPROVED
ON BEHALF OF THE COUNCIL

C9702429W

REVISED FOR TENDER PURPOSES 29.4.97

PRELIMINARY ISSUE REV P1
FOR COMMENT 29.4.97


BURRELL FOLEY FISHER
ARCHITECTS & URBAN DESIGNERS

FOR INTERCHANGE STUDIOS

FOR HAMDEN TRUST

AT HAMPTHEAD TOWN HALL, N.W.O.

DRAWING TITLE	
SECTIONS	
DATE 29.4.97	SCALE 1:100
JOB# 513	DWG# 004 REV T1

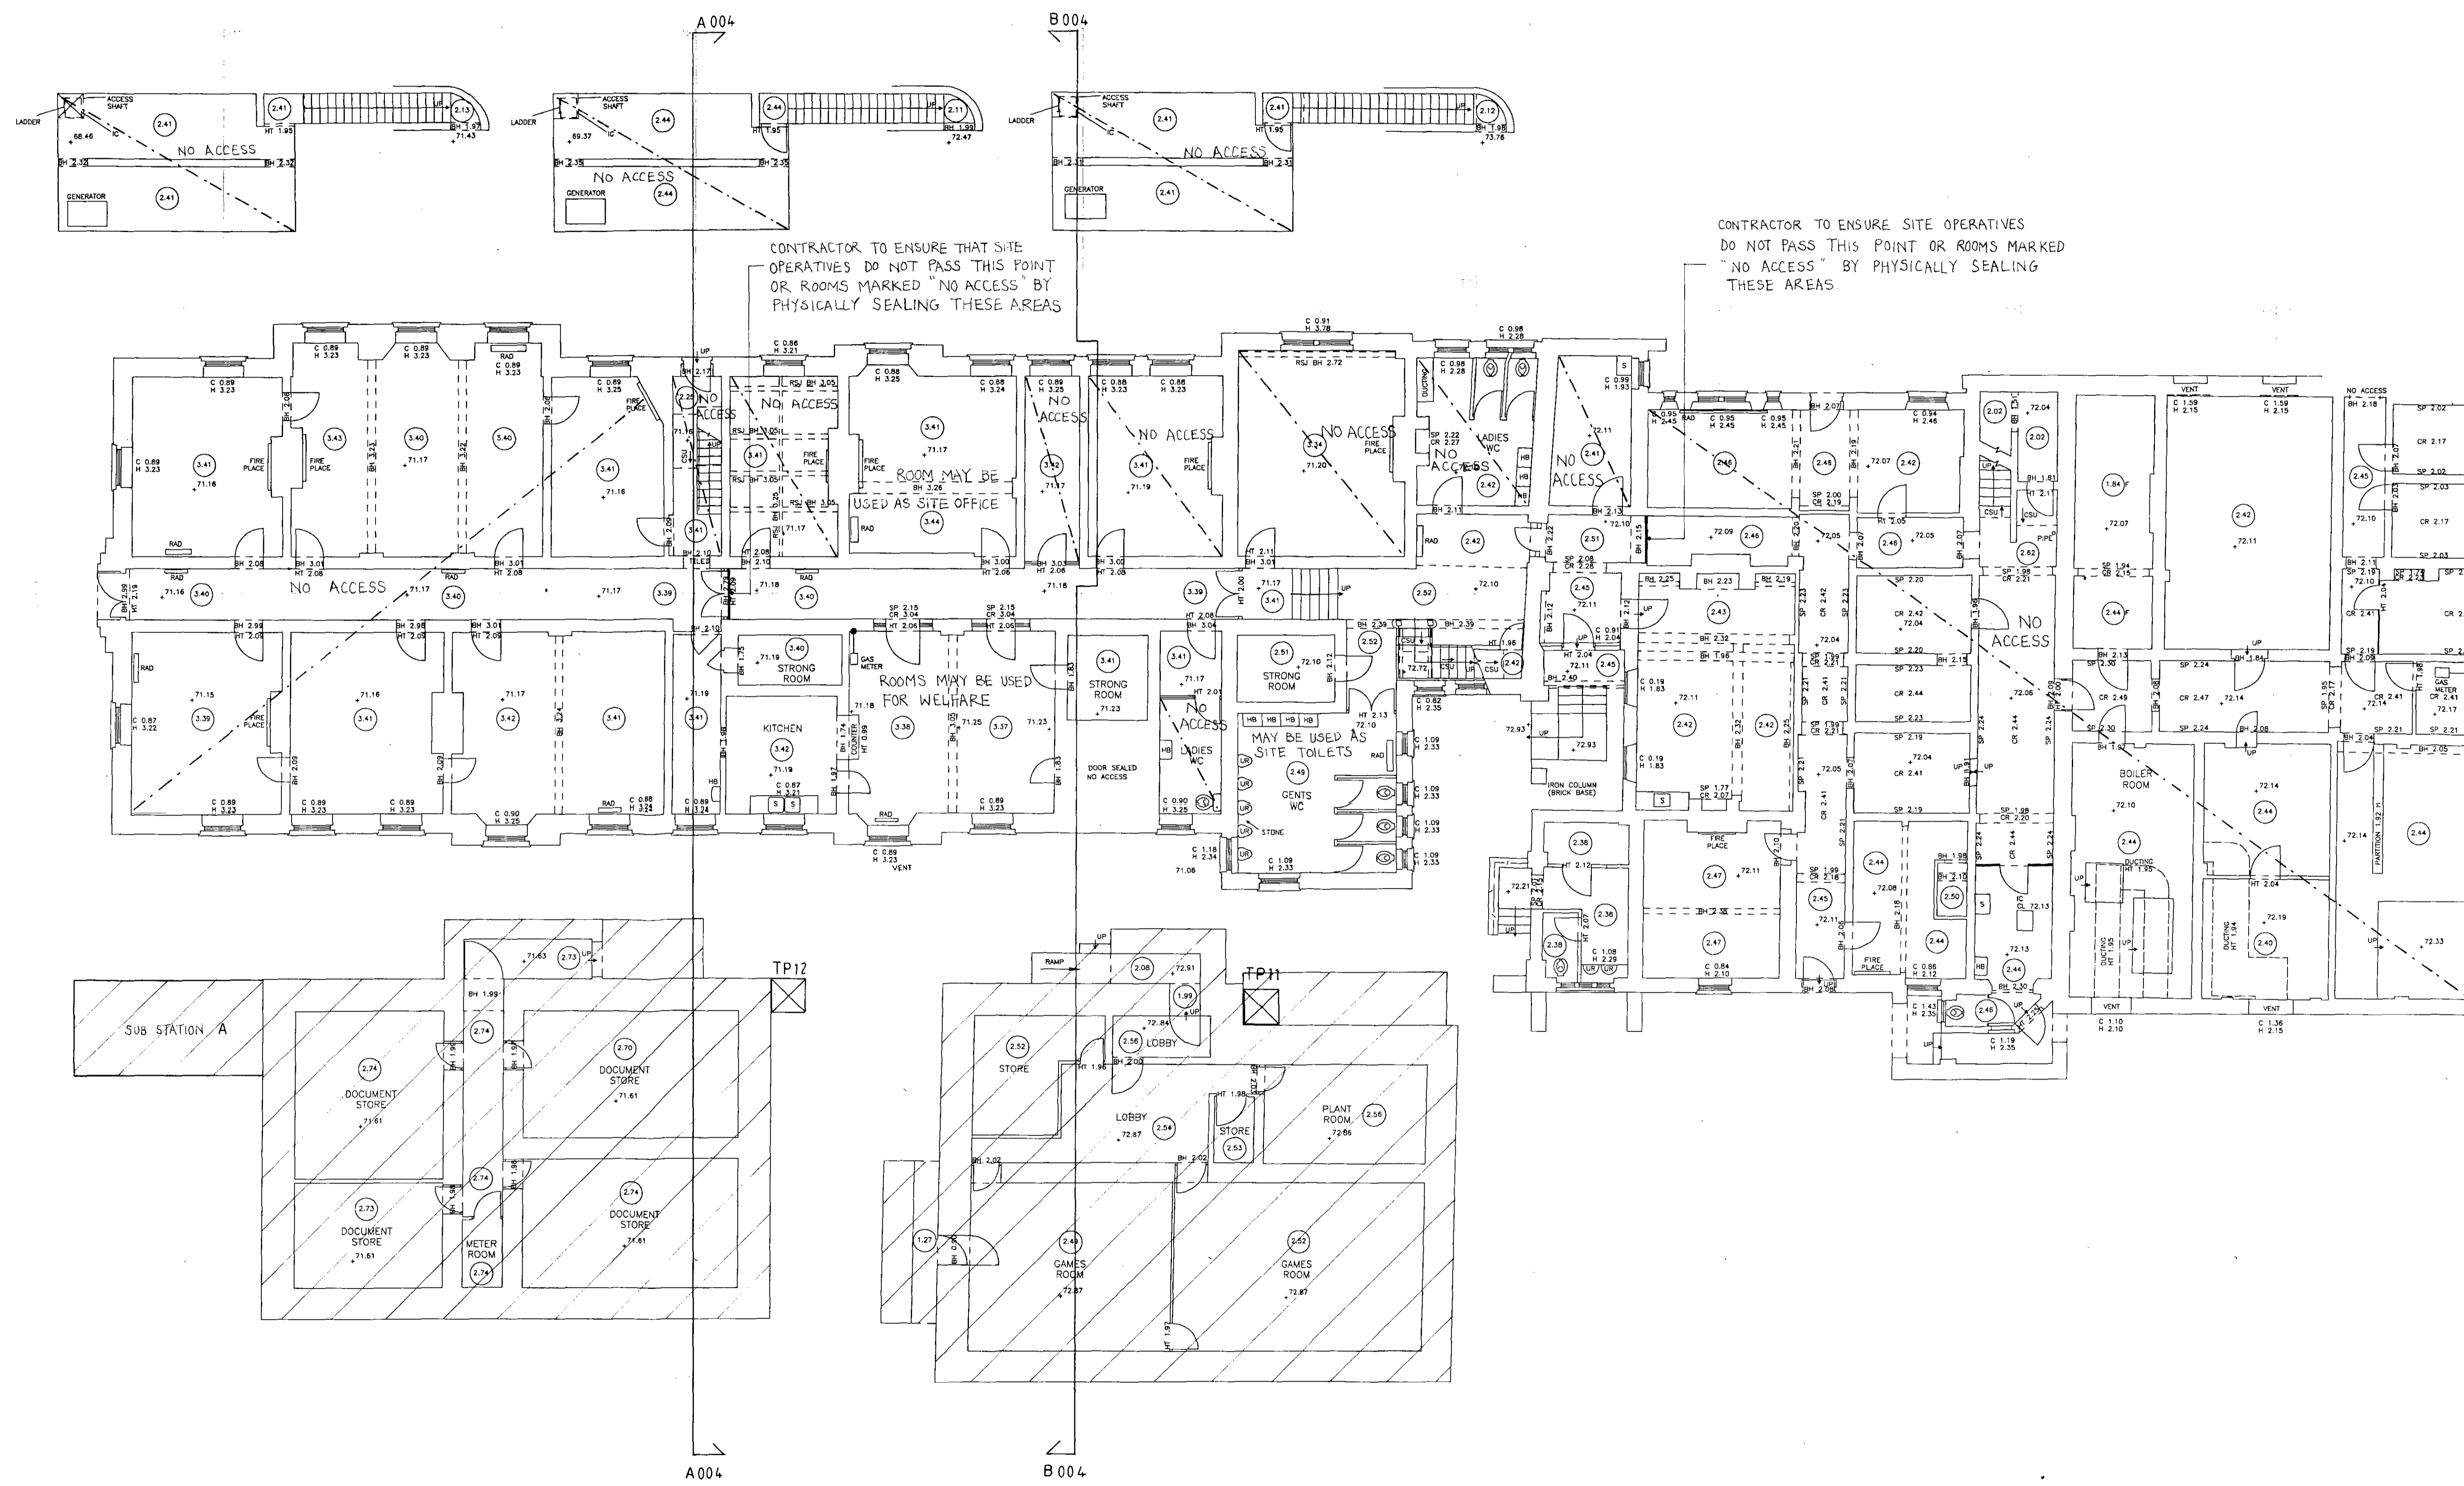


ABBREVIATIONS (WHERE APPLICABLE)

AA	ARCH HEIGHT
BB	BREAK GLASS POINT
BM	BEAM HEIGHT
C	CORNER C.C.L. HEIGHT
CL	COVER LEVEL
CLC	ARCH CROWN HEIGHT
CSU	CEILING SLOPES UP
CH	DOOR HEIGHT
CP	DOWN PIPE
C	GAILEY
HB	WINDOW HEAD HEIGHT
HT	HAND BROW
L	LIGHT
O/A	OVERHEAD
RA	RADIATOR
RSJ	ROLLED STEEL JOIST
RWP	RAIN WATER PIPE
S	SINK
SL	SKYLIGHT
SP	ARCH SPRINGER HEIGHT
T & B	TOP AND BOTTOM HEIGHTS
UR	URINAL
UL	UNABLE TO LIFT
VP	VENT PIPE
WC	WATER CLOSET
Ø	DIAMETER
2.20	FLOOR TO CEILING HEIGHT
2.20 F	FALSE CEILING

NOTES:
 ALL LEVELS RELATED TO ODSM WALL
 67.78m SITUATED ON FRONT WALL OF
 No45 BELSIZE AVENUE

GENERAL NOTES
 DRAWING BASED ON APR SERVICES
 DRAWING 96192B

HATCHED STRUCTURES TO BE
 DEMOLISHED. REFER STRUCTURAL
 ENGINEER'S DESCRIPTION OF EXISTING
 CONSTRUCTION, OUTLINE HEALTH AND
 SAFETY PLAN AND CONTRACT CONDITIONS
 AND PHEMINARIES. REFER ALSO
 ENVIRONMENTAL RESTRICTIONS.

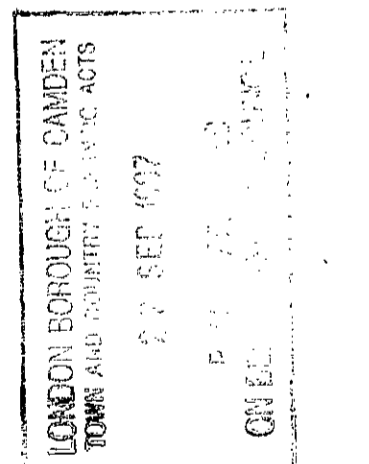

C9702429W

REV 11 ISSUED FOR TENDER PURPOSES 26.4.97

PRELIMINARY ISSUE P1
 FOR COMMENT 28.4.97

BURRELL FOLEY FISCHER
 BURRELL FOLEY FISCHER - ARCHITECTS & URBAN DESIGNERS
 15 MIDDLETON STREET - COVENT GARDEN - LONDON WC2E 8EA
 TEL: 01753 634100 FAX: 01753 634101

JOB: INTERCHANGE STUDIOS

FOR: HANDEW TRUST


DRAWING TITLE: LOWER GROUND PLAN

DATE: 29.4.97 SCALE: 1:100
 JOB NO: 513 DWG NO: 003 REV 11

