
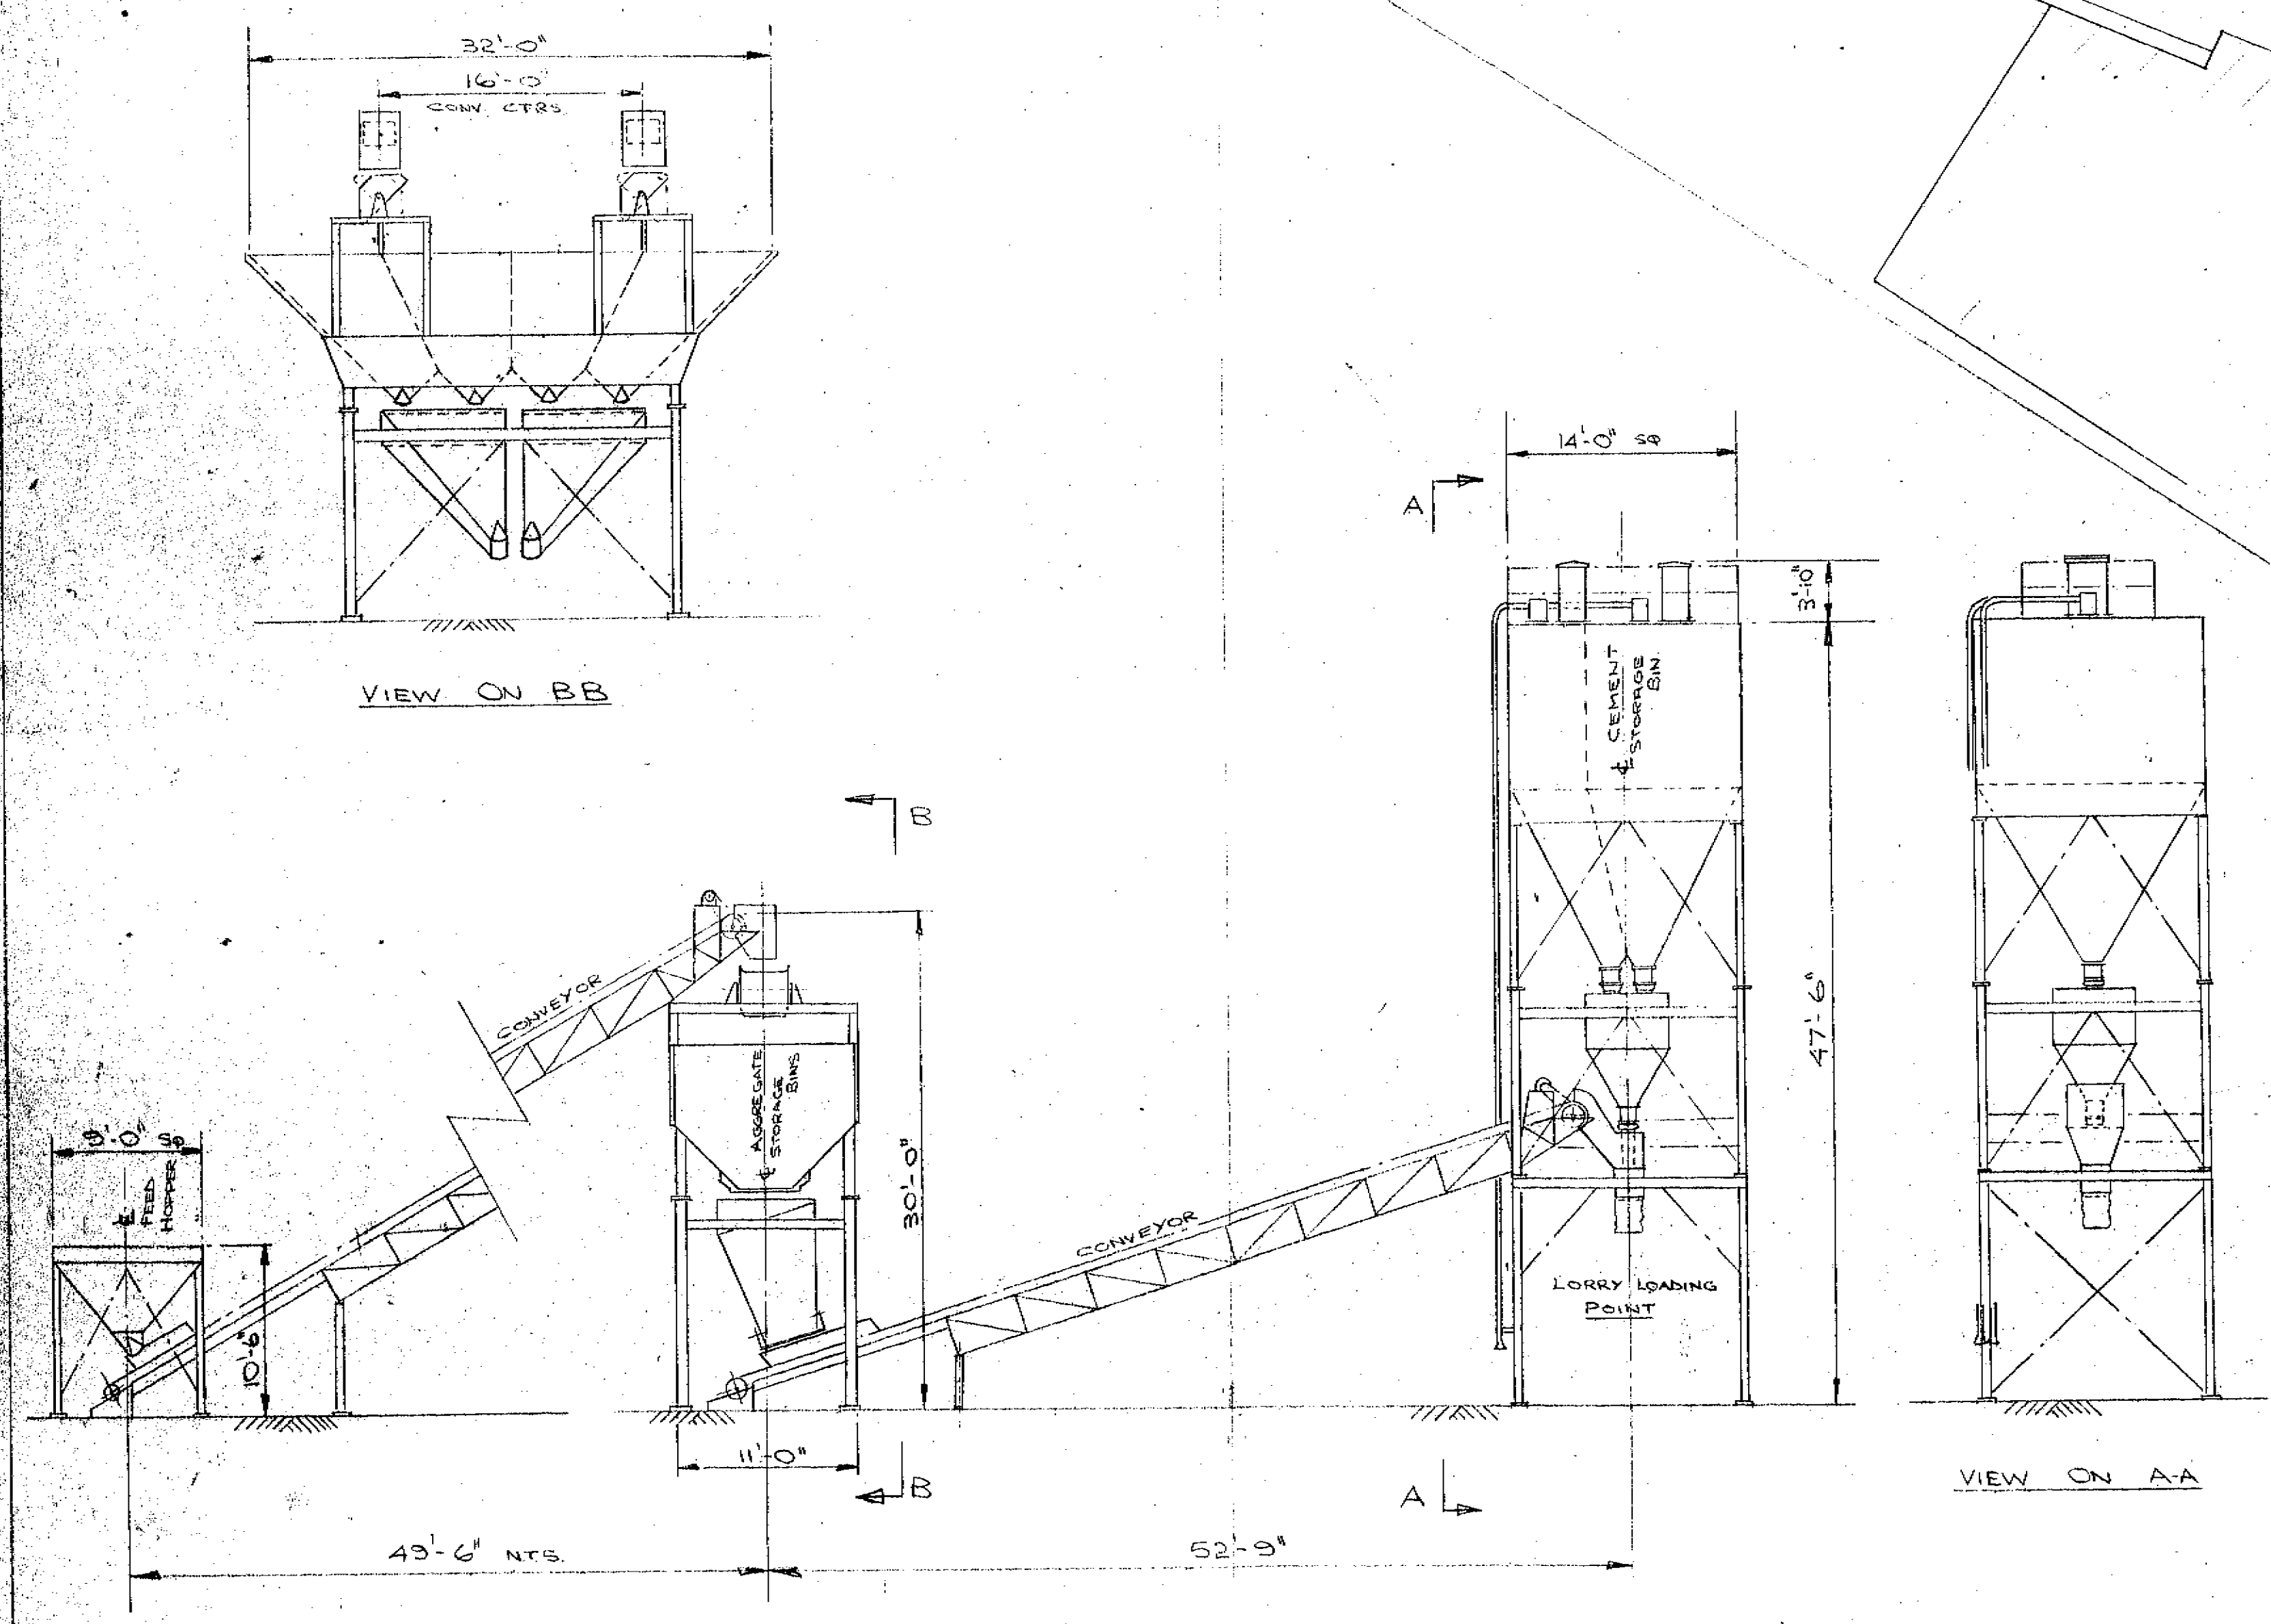
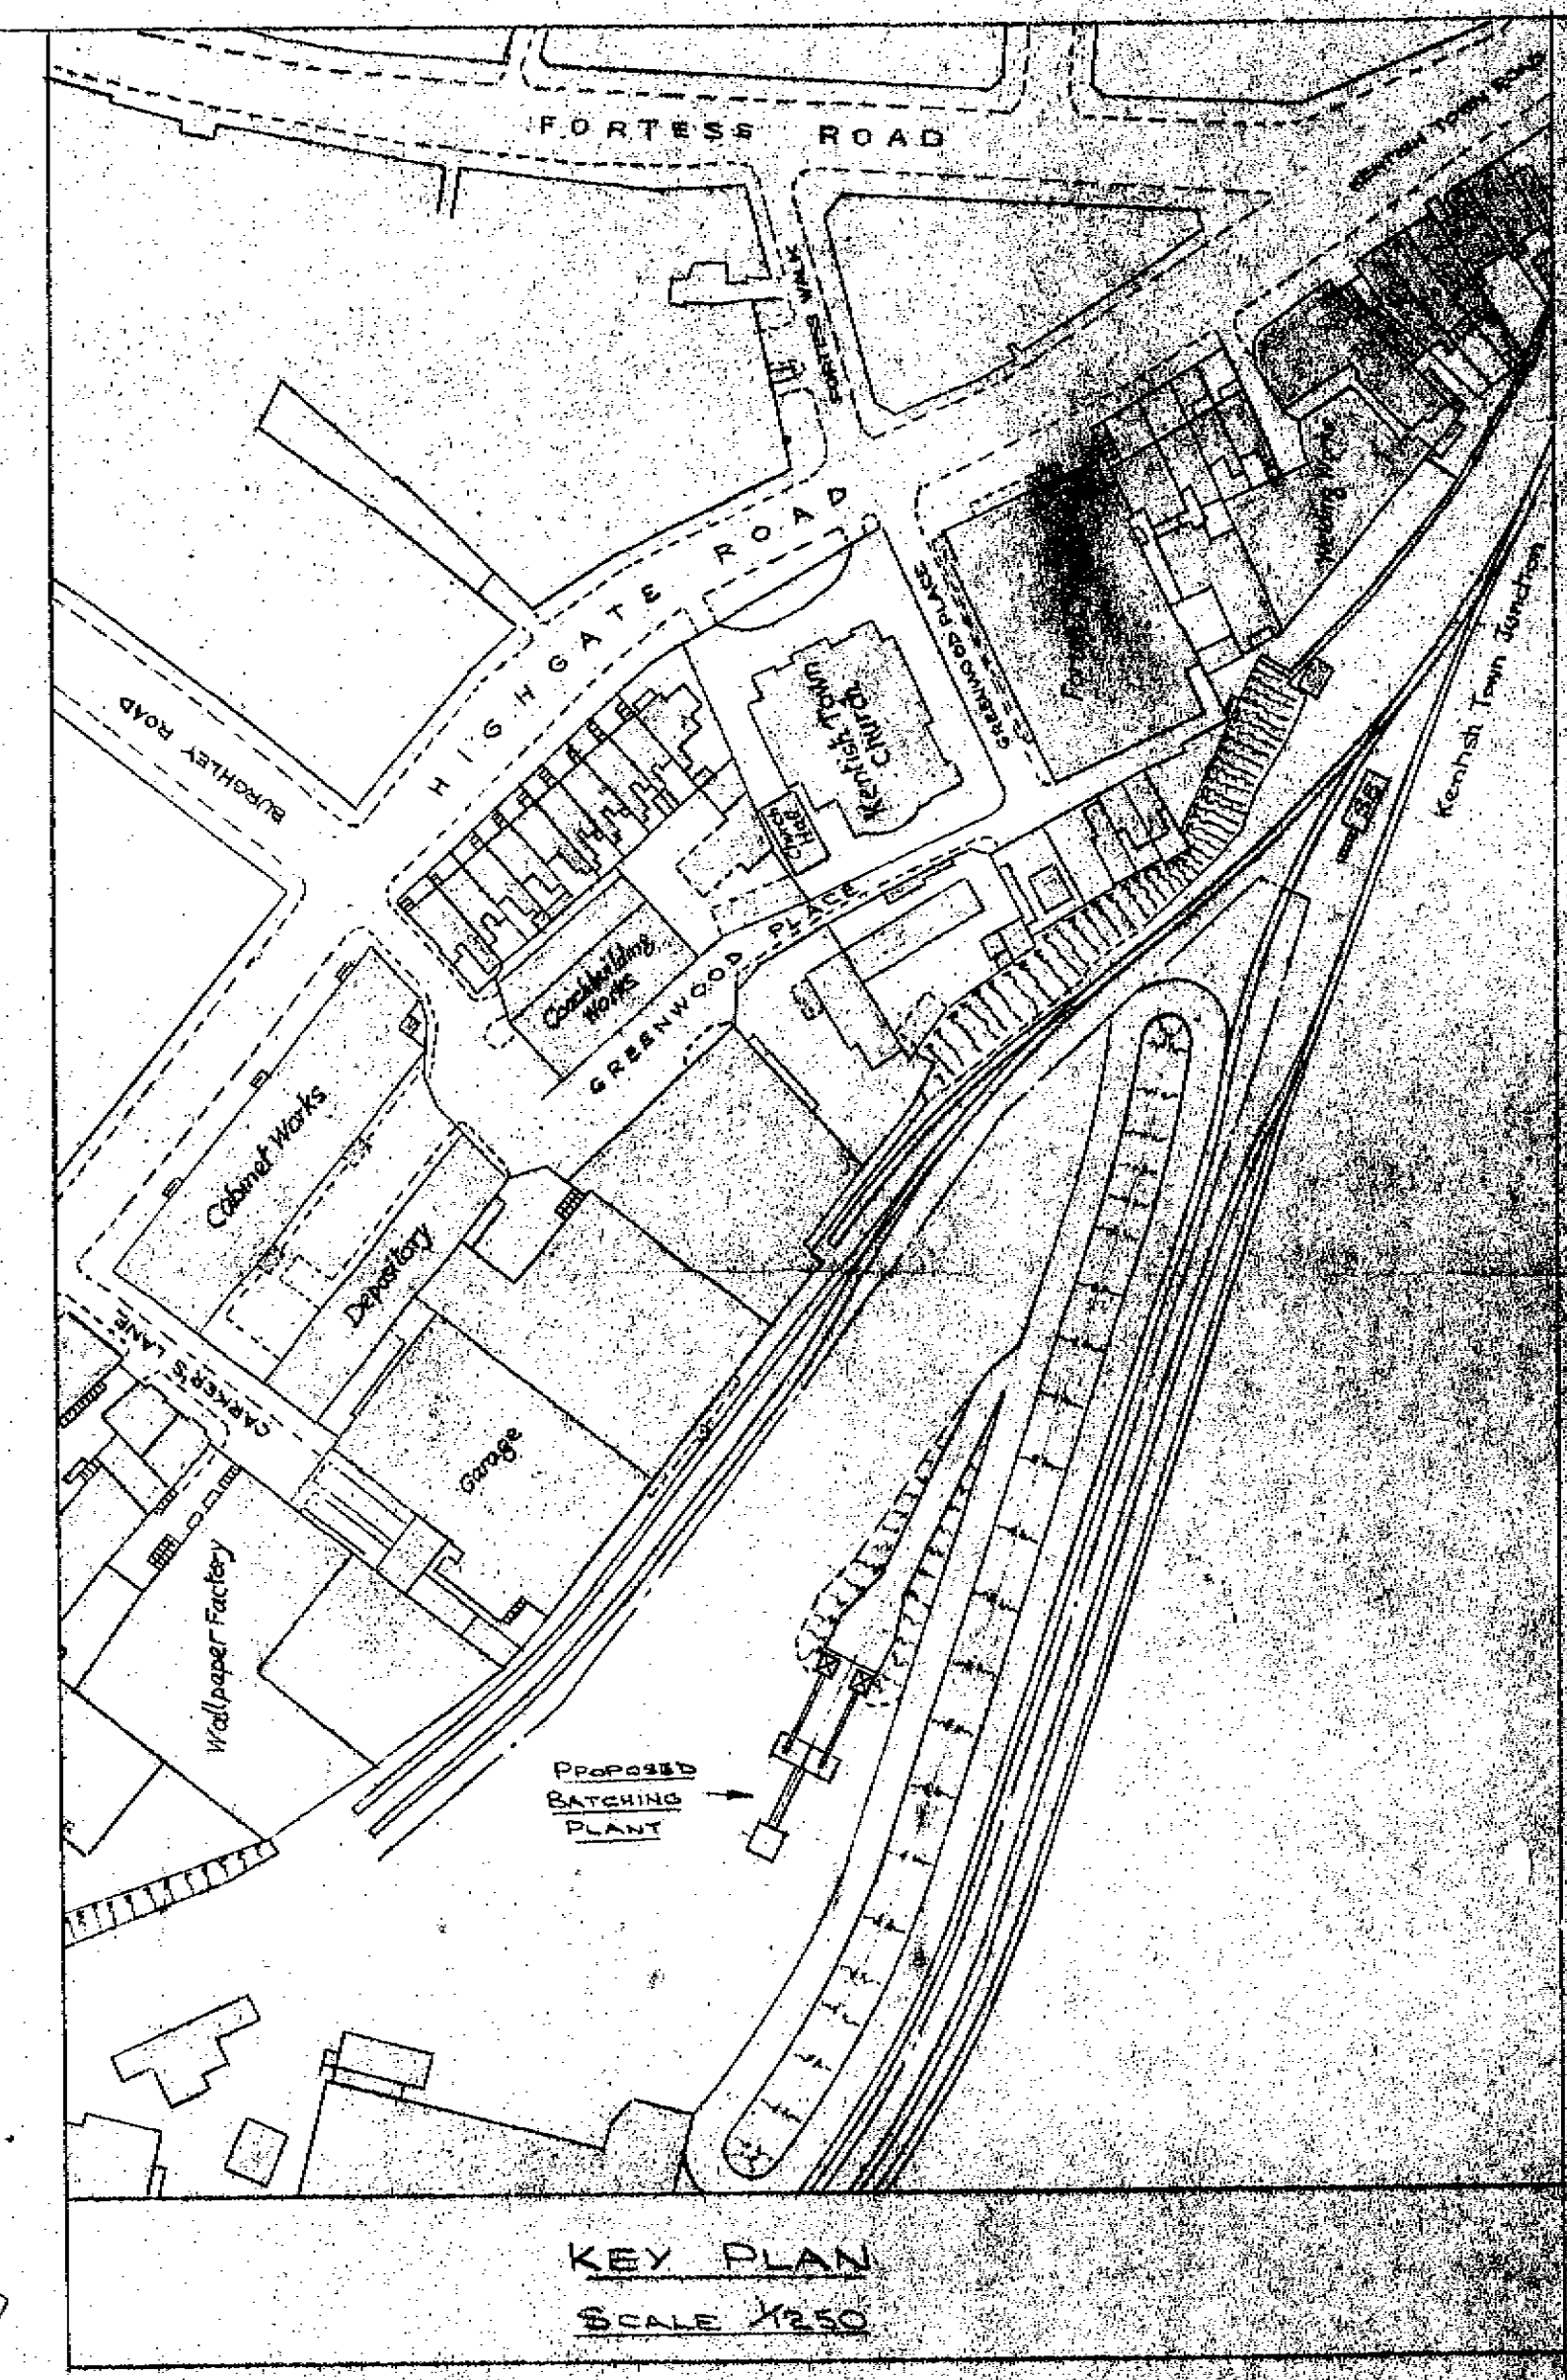


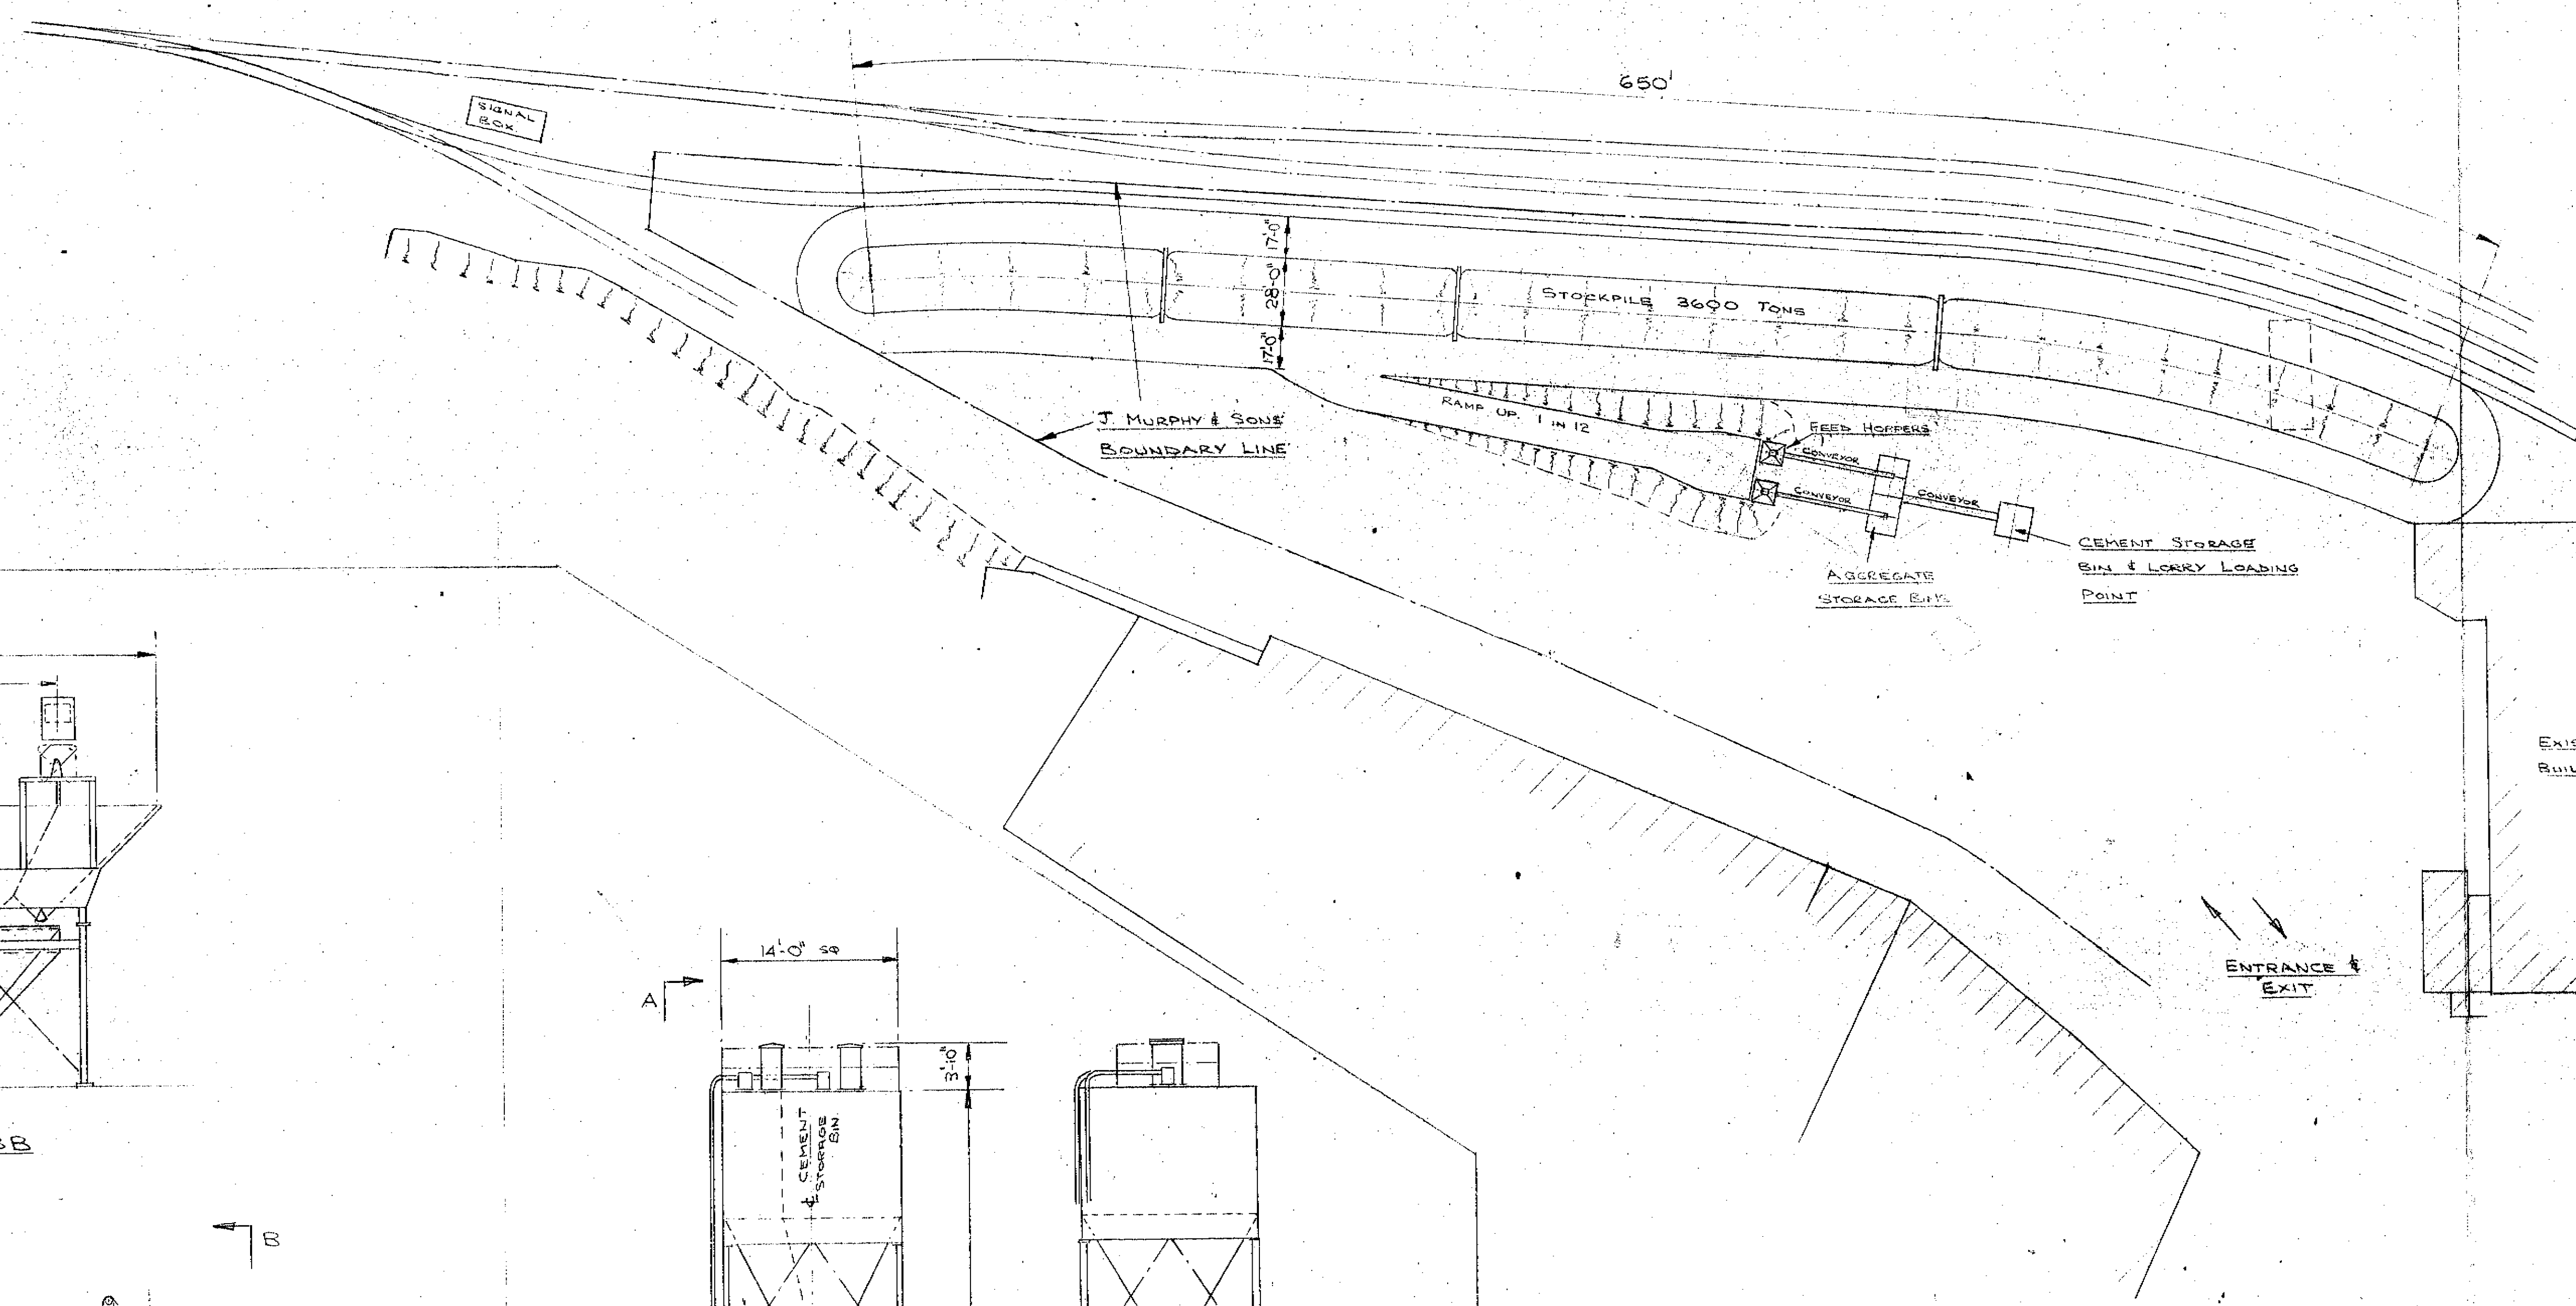

ELEVATIONS ON BATCHING PLANT
SCALE 1/8" = 1'-0"

CTP/F11/1x/B/5425

J MURPHY & SONS LTD
PROPOSED KENTISH TOWN
AGGREGATE DEPOT

DRAWN M.R.N. CHKD. APP. DATE 25-5-68

SCALE 1/500 DRG NO RT/L11