


Wall Detail A-A n.t.s.

oil storage container protected by brick bund

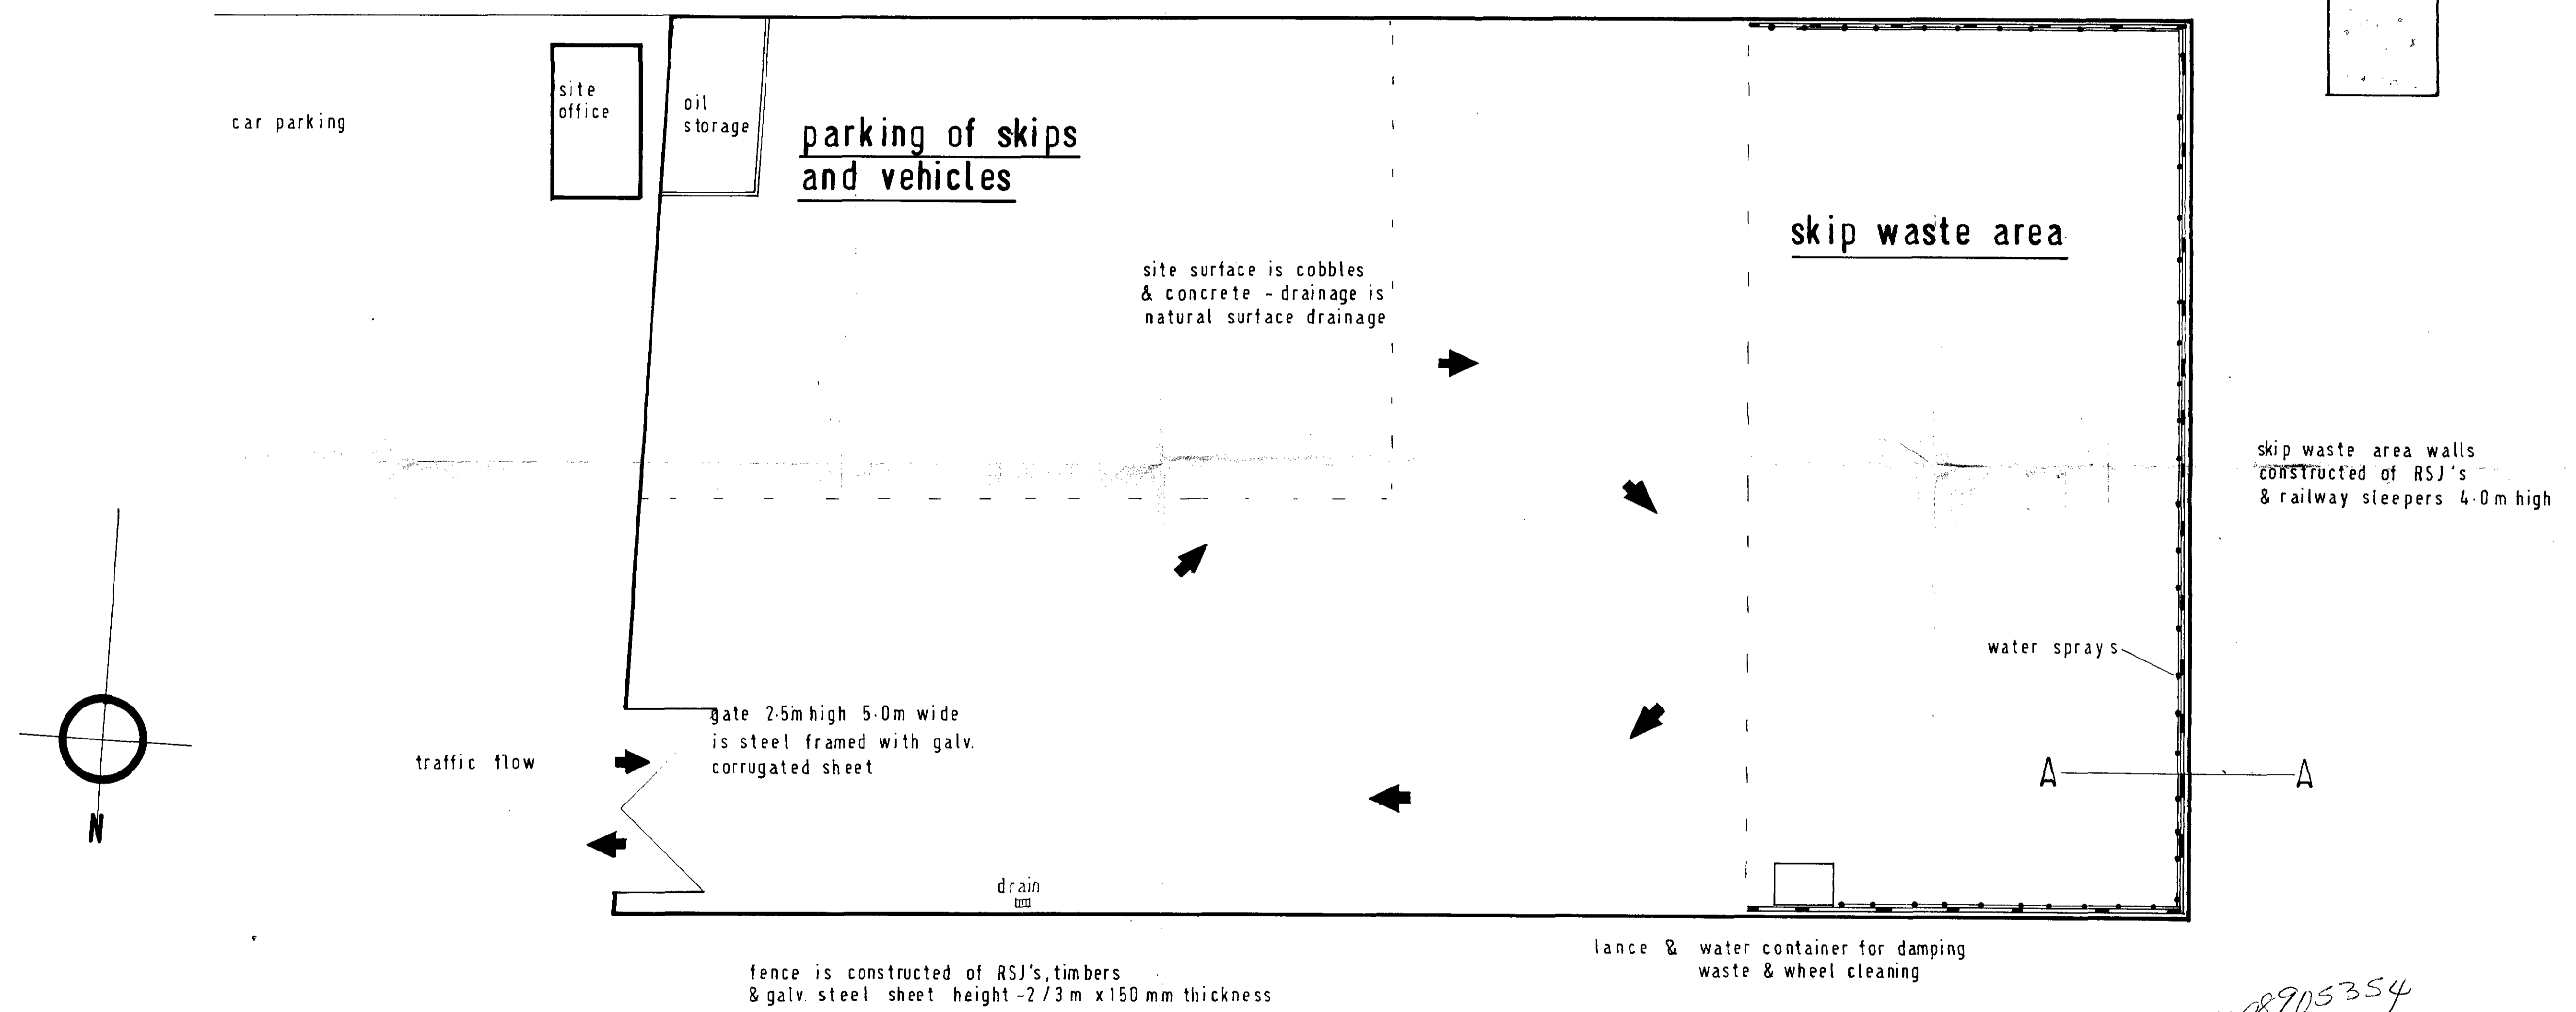

# SKIP WASTE TRANSFER STATION.

TP8905354

Ronald J. Cushing Associates.  
168 Pinner View  
Harrow, Middx.  
telephone 01 863 6694

project  
P B Donoghue Co Ltd  
269 Finchley Road NW3

description  
Transfer station - site plan

scale 1 / 100 date March 1985

job No.  
349 / A

LONDON BOROUGH OF CROMBIE  
PLANNING AND TRANSPORT  
DEPARTMENT  
4 MAY 1989  
RECEIVED