


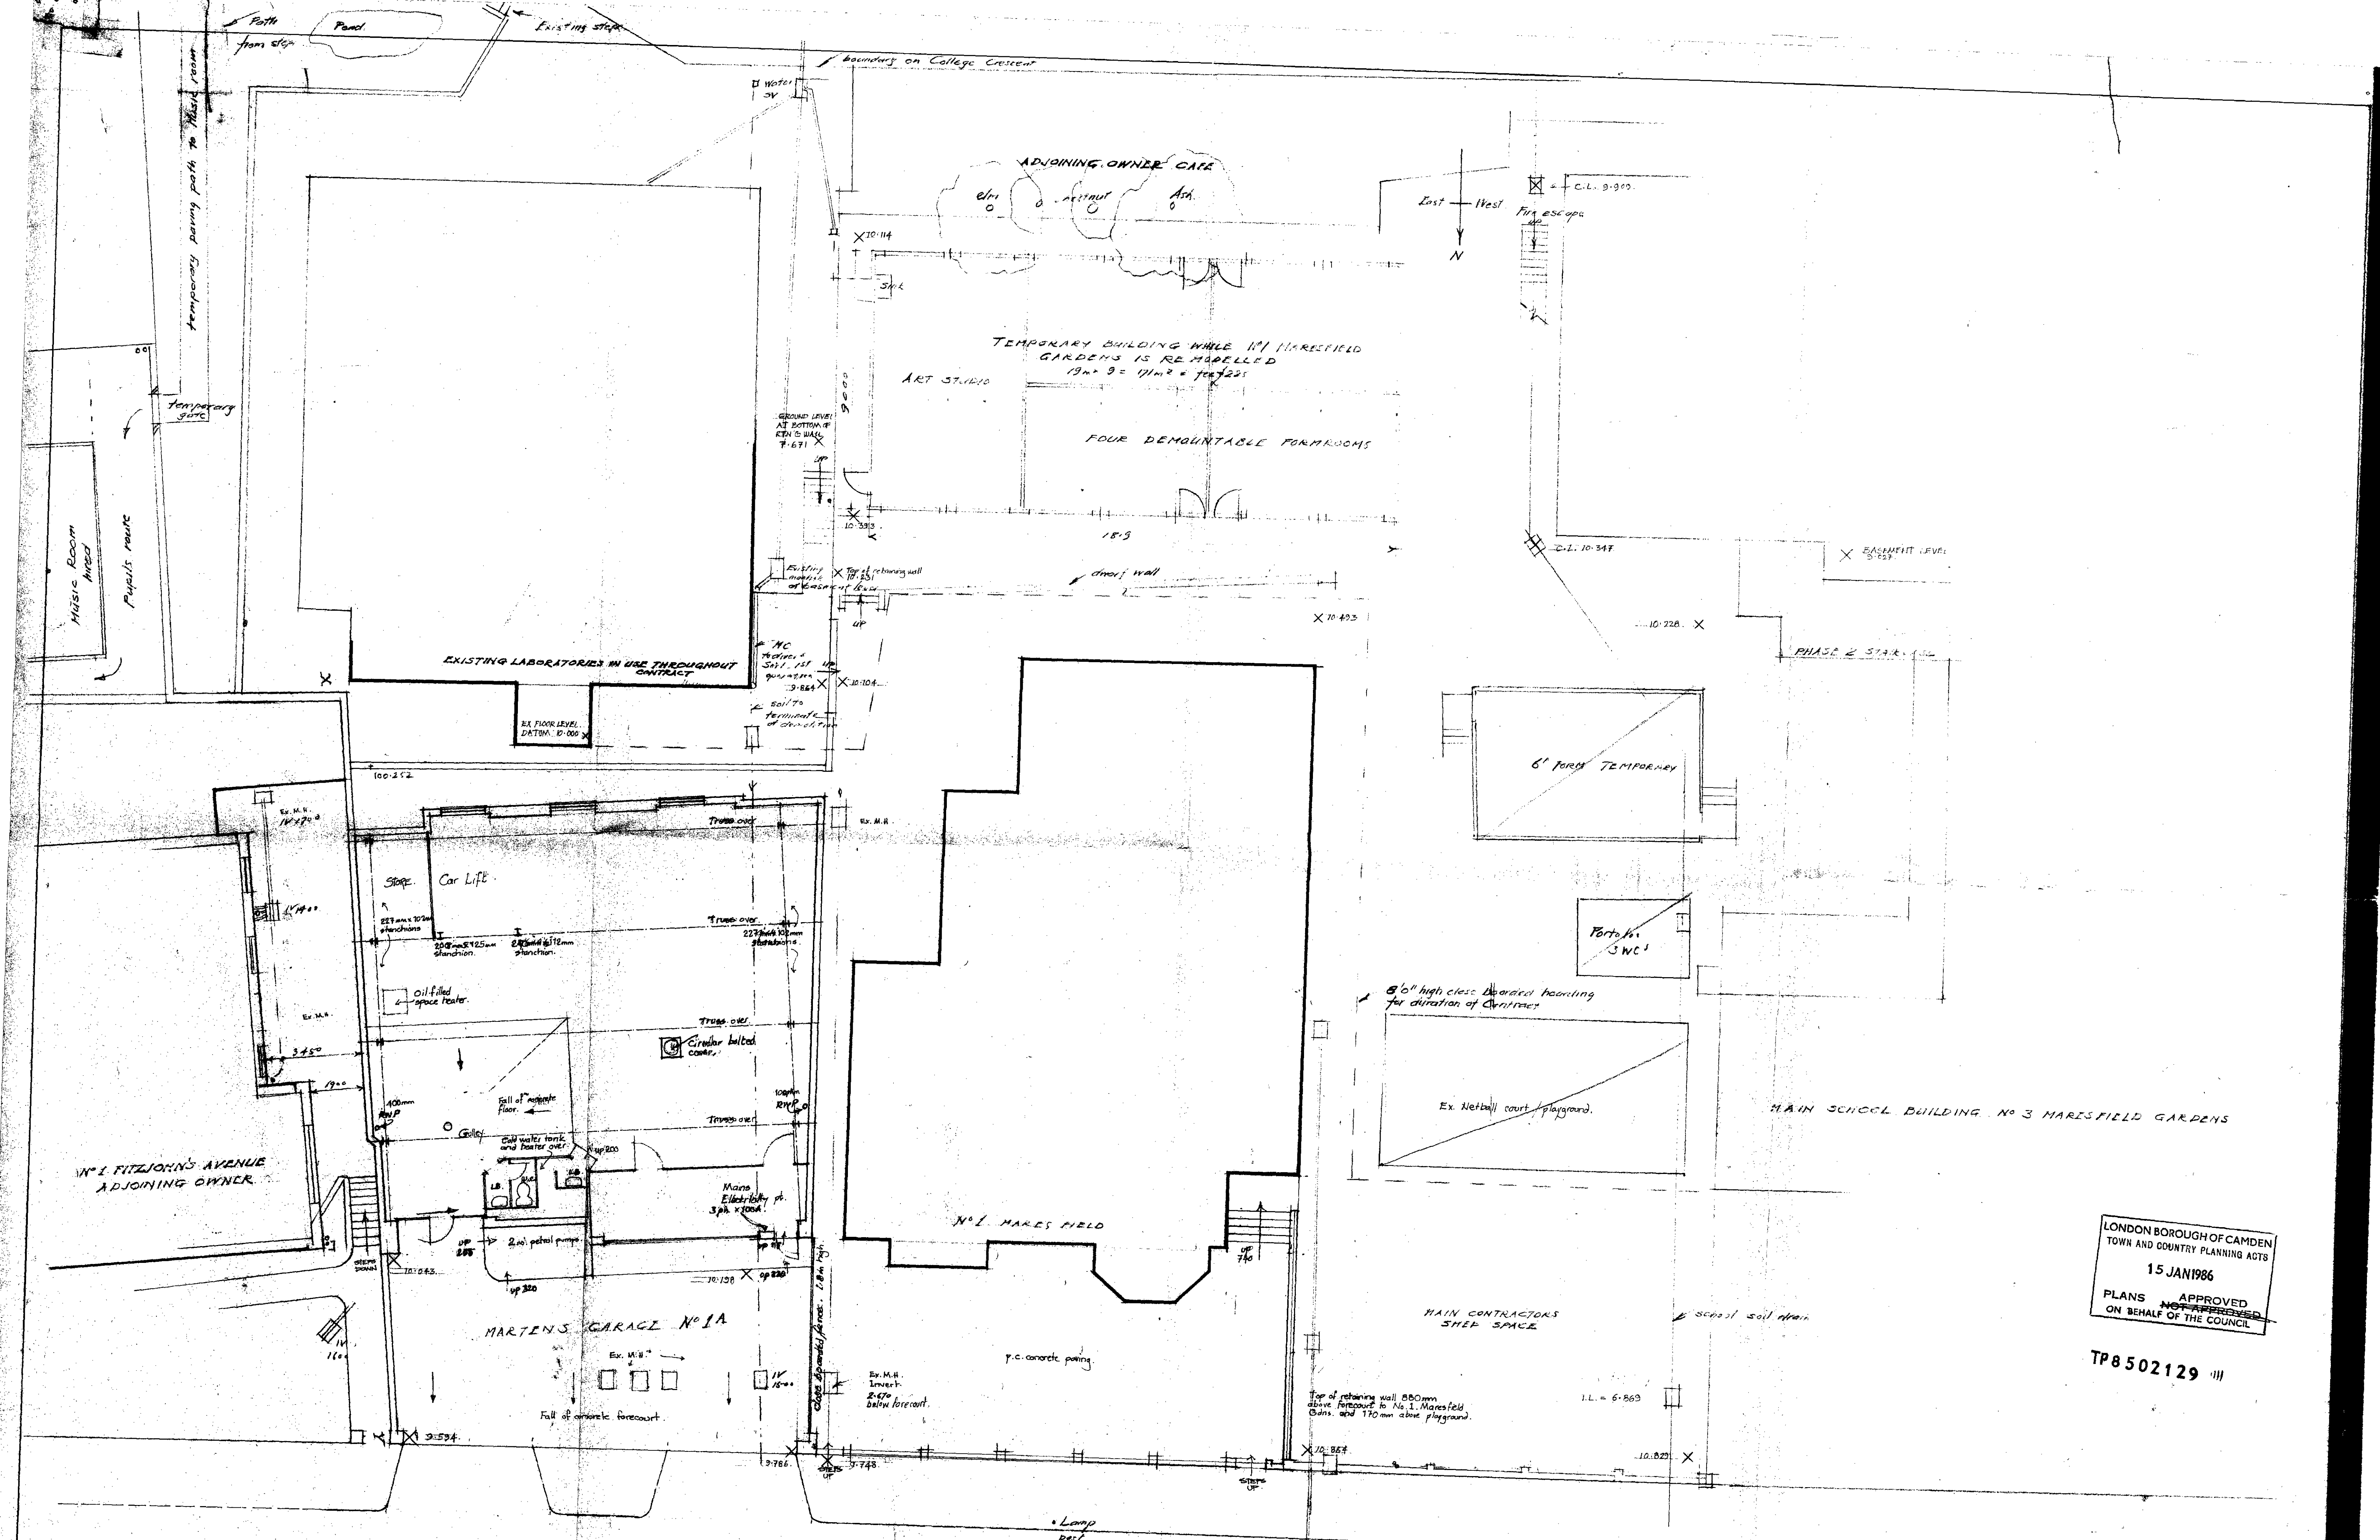

LONDON BOROUGH OF CAMDEN
TOWN AND COUNTRY PLANNING ACTS
15 JAN 1986
APPROVED
PLANS ~~NOT~~ PRESERVED
ON BEHALF OF THE COUNCIL

TP8502129 III

4/10/86 Rev B Marked inverts added on No 1 Fitzjohns Avenue
Why REP A 1 Temporary building added

SCALE	DATE	CONTRACT	SHEET
1/100	12-9-84	SOUTH HAMPSTEAD HIGH SCHOOL	
CONTRACT No. 147	JW.		
DRAWING No. 5	REVISION B	SURVEY OF MARTENS GARAGE SITE. 12-9-84.	

E.W. BESTOW, A.R.I.B.A. CHARTERED ARCHITECT THE GIRLS' PUBLIC DAY SCHOOL TRUST 26 QUEEN ANNE'S GATE WESTMINSTER, S.W.1. TEL. 01-222 9595
--