


3 Alma Street NWS

Proposed Alterations

Working Drawing

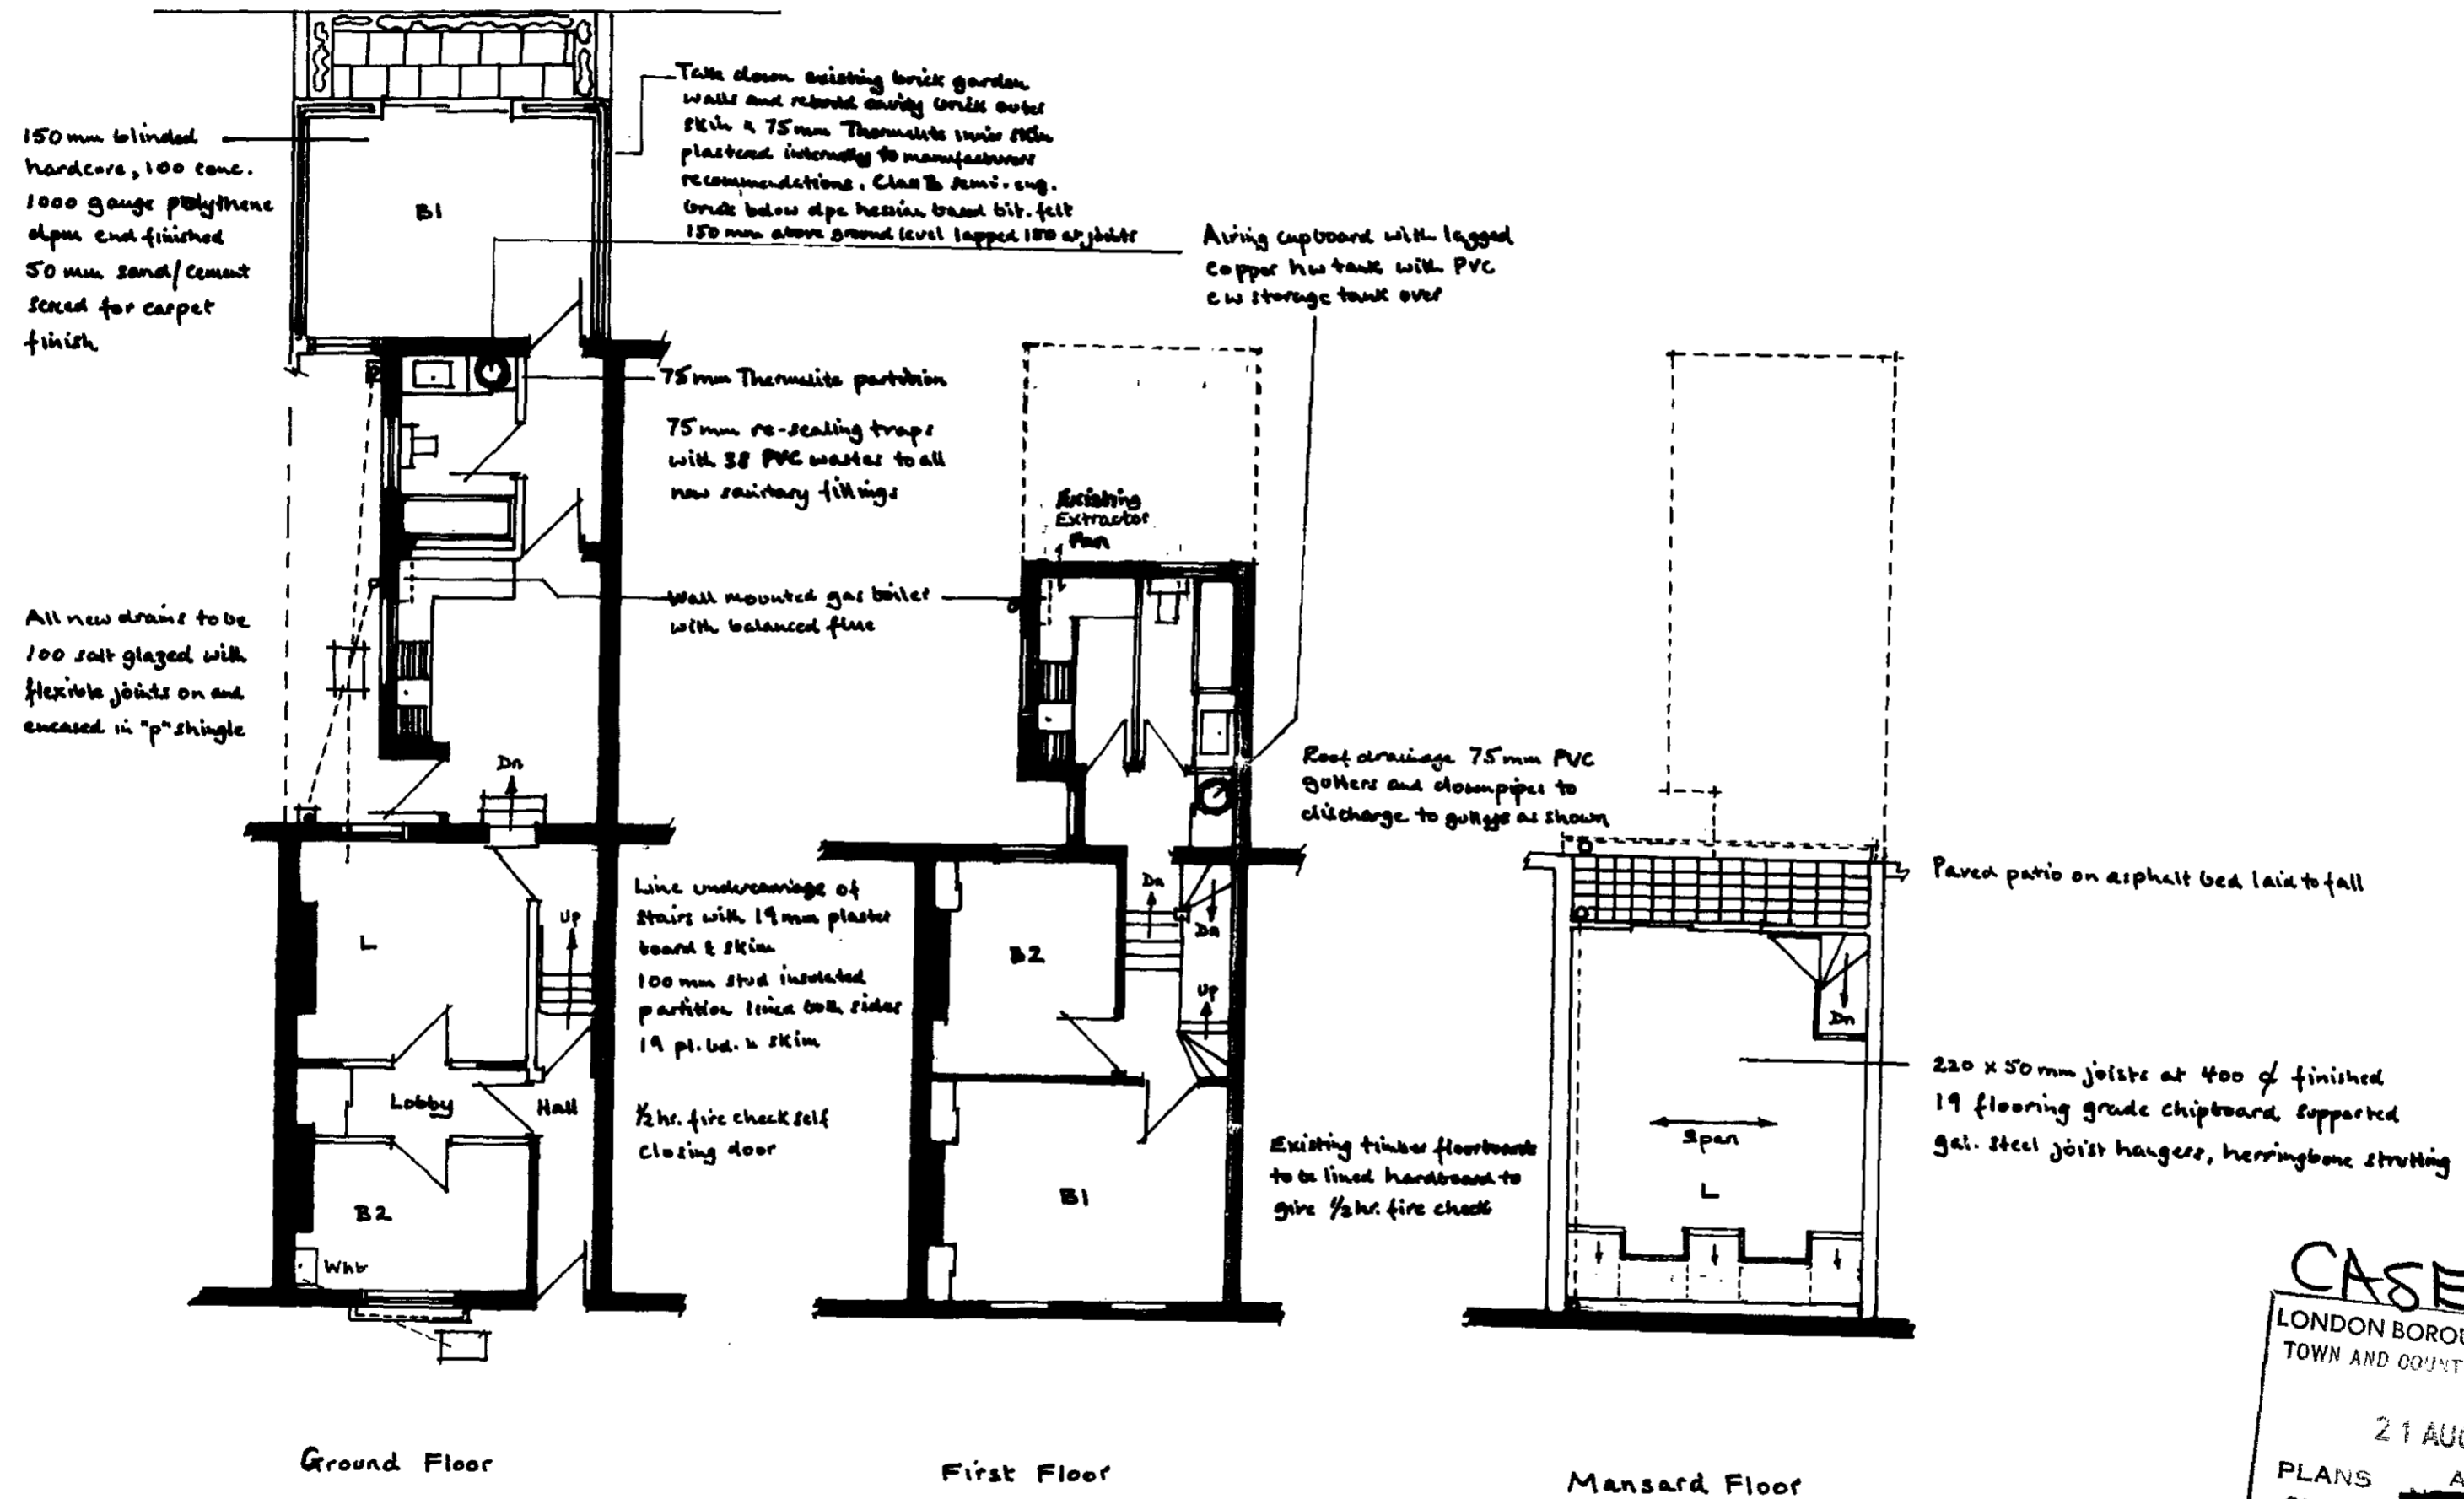

**CASE COPY.**  
 LONDON BOROUGH OF CAMDEN  
 TOWN AND COUNTRY PLANNING ACTS  
 21 AUG 1979  
 PLANS APPROVED  
 ON BEHALF OF THE COUNCIL

9/11/16/28589.(R)