

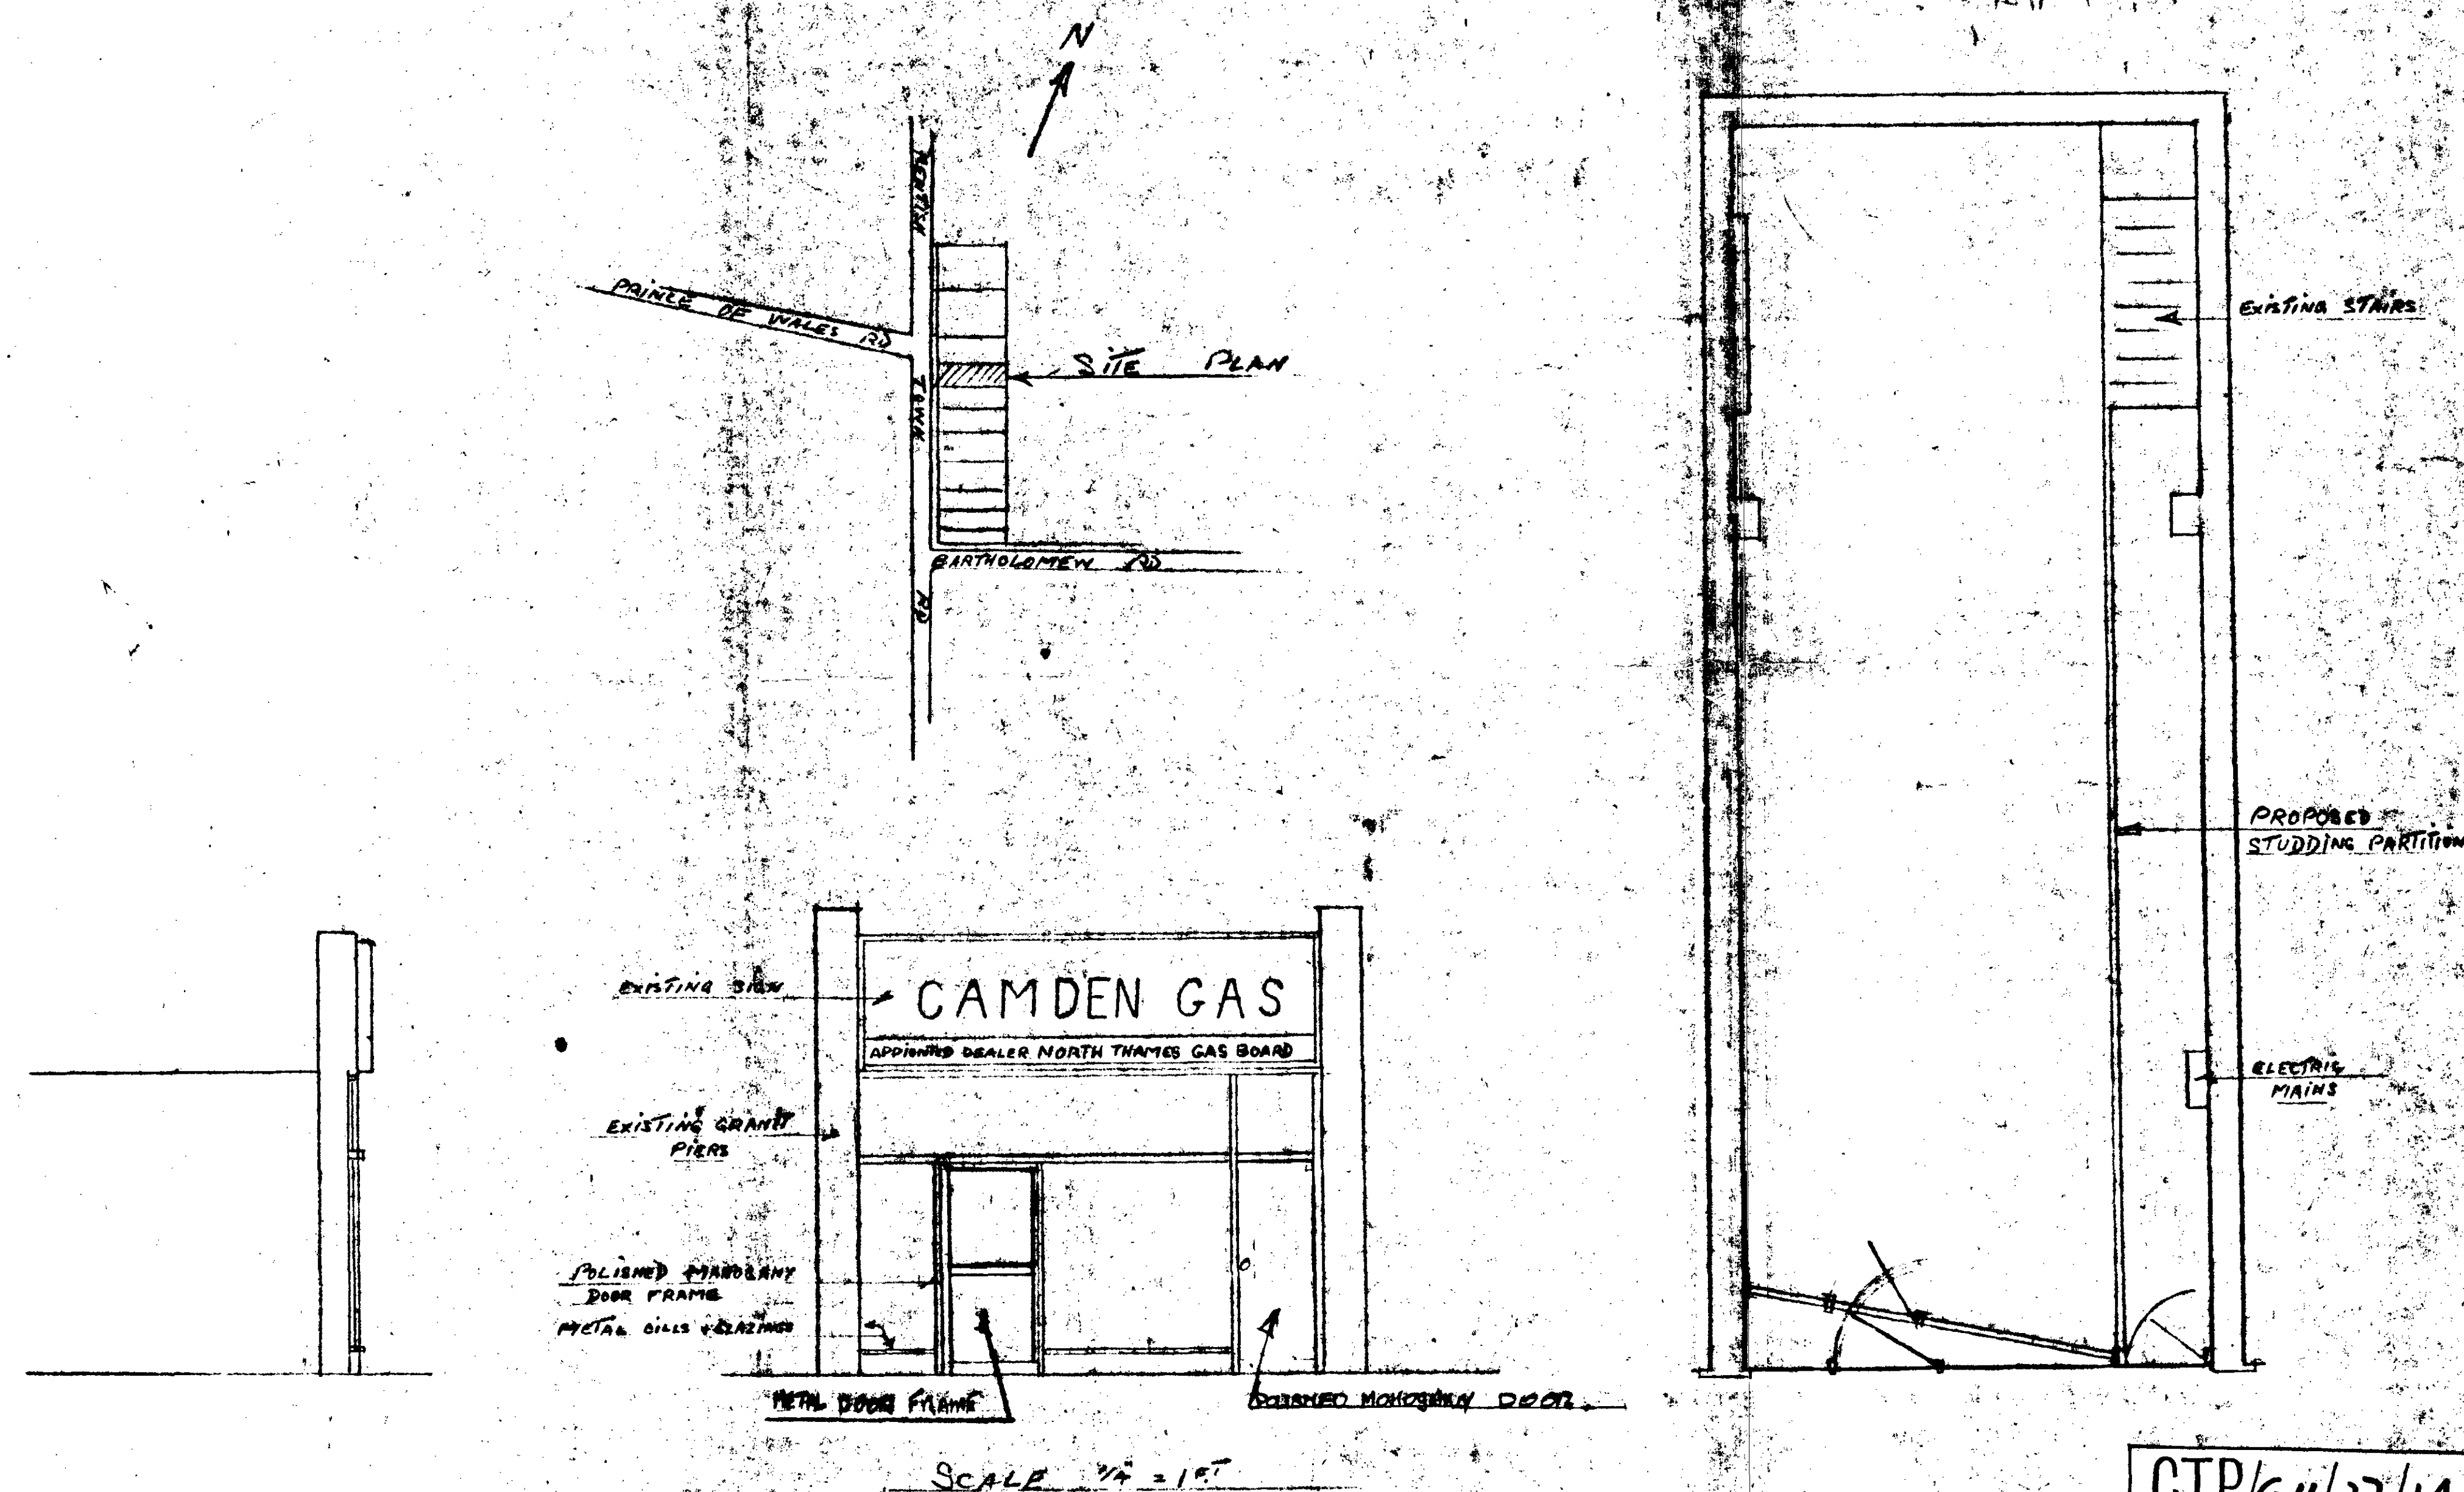


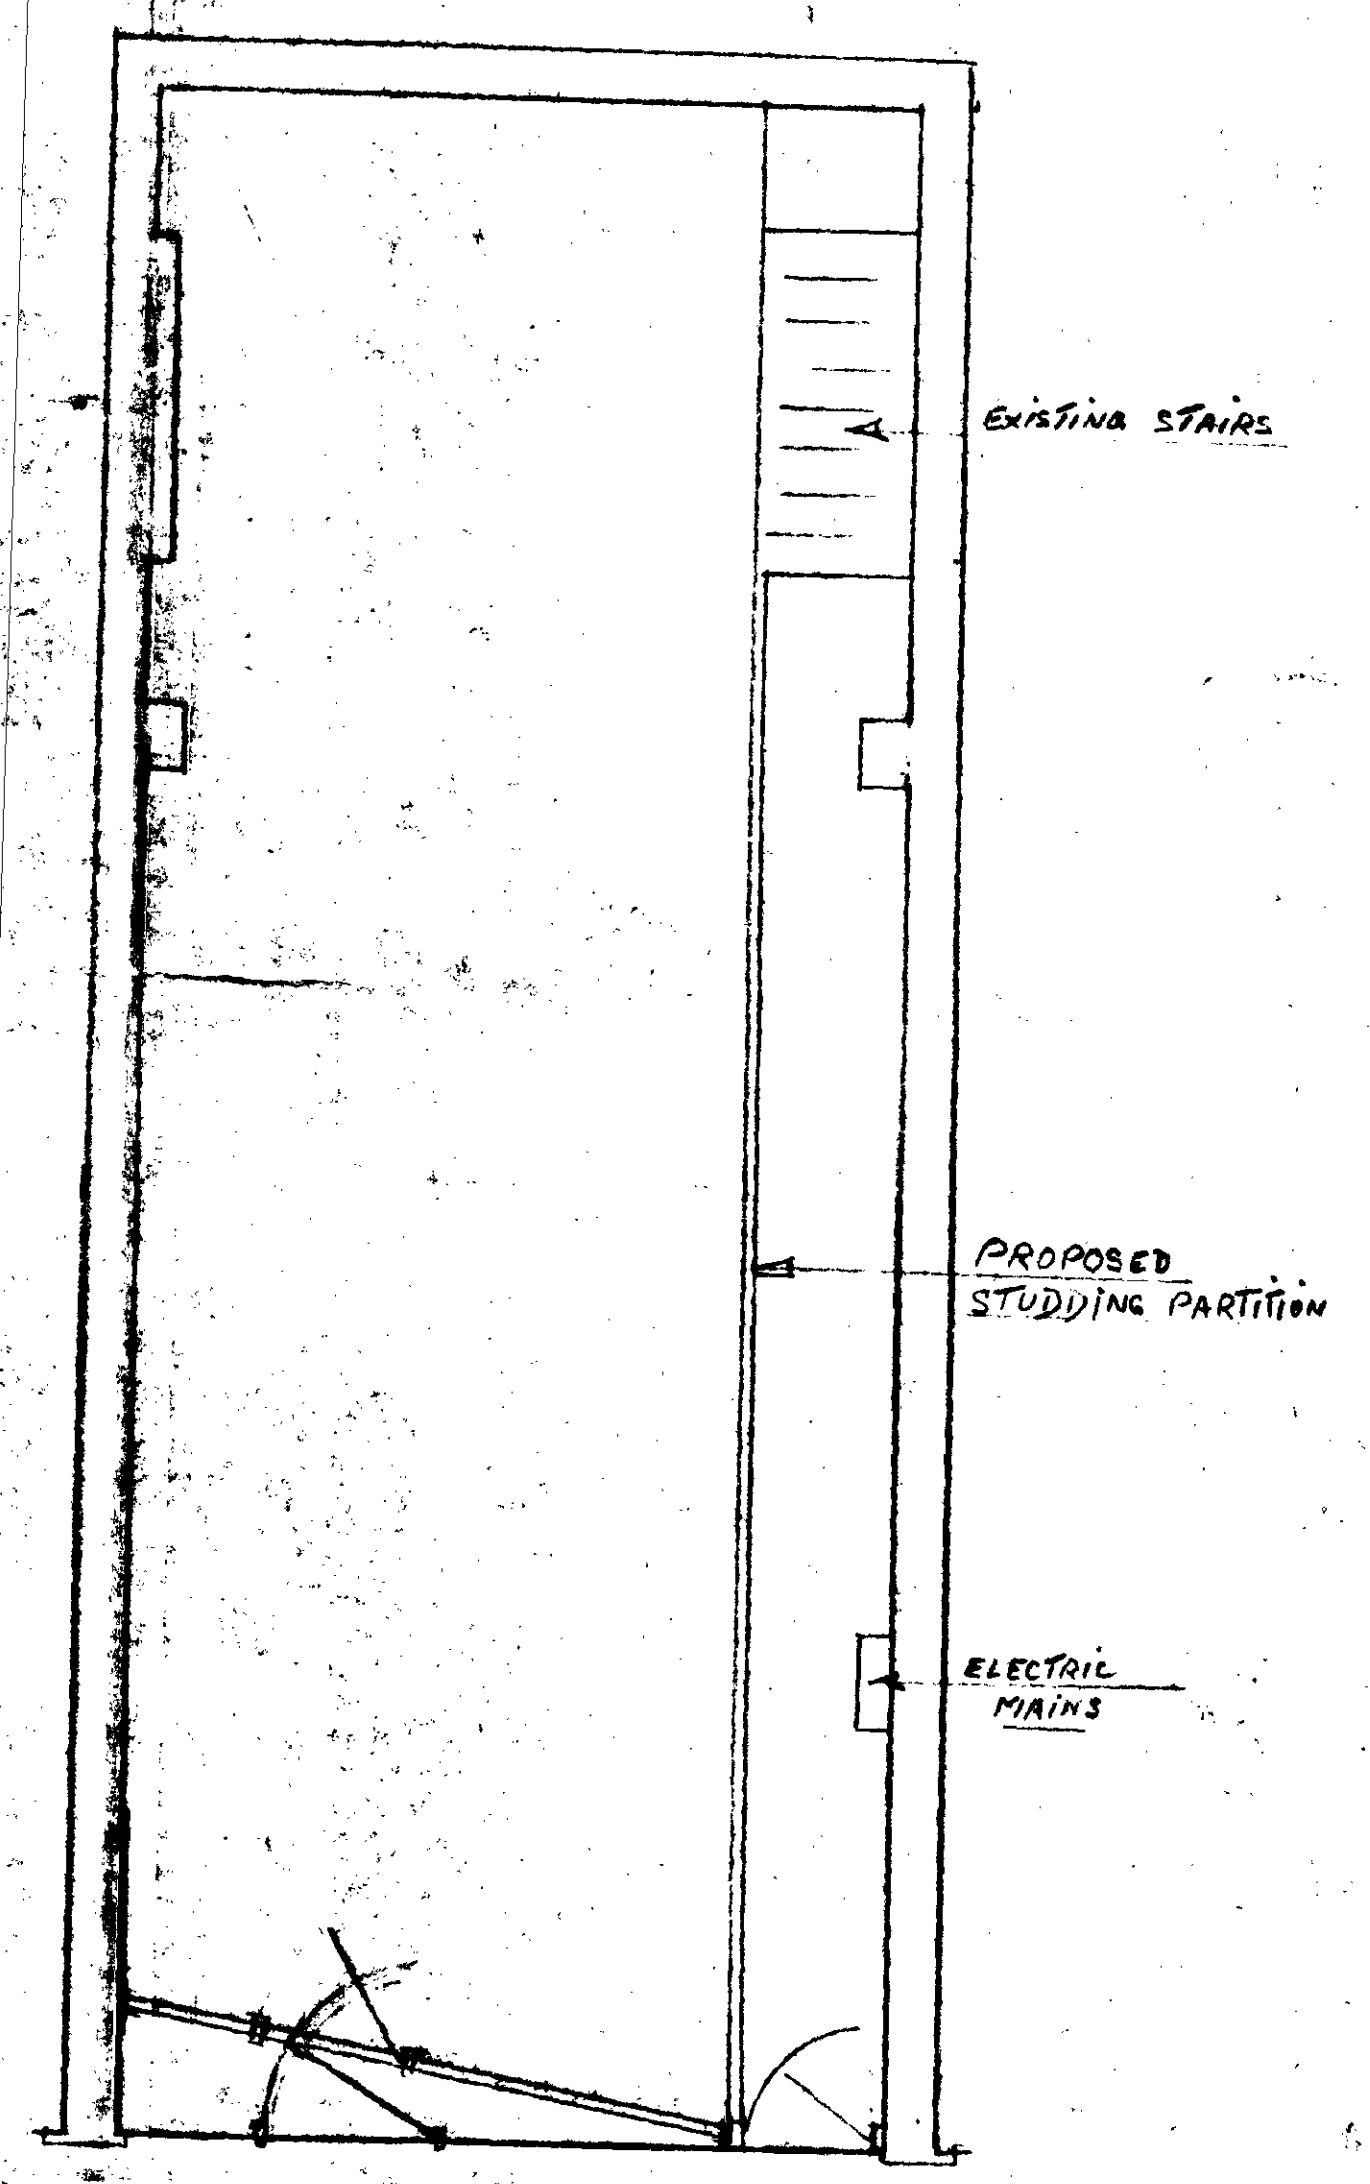

GTP/G.11/27/1A/P.1

PROPOSED ALTERATIONS - SHOP FRONT & INTERIOR AT -
150, KENTISH TOWN RD. N.V.V. FOR MR. FAWCETT

ARTISTIC SHOPFITTING LTD.
120 NORTHUMBERLAND PARK N.W.
TEL 2331/51000 7 OCT 64

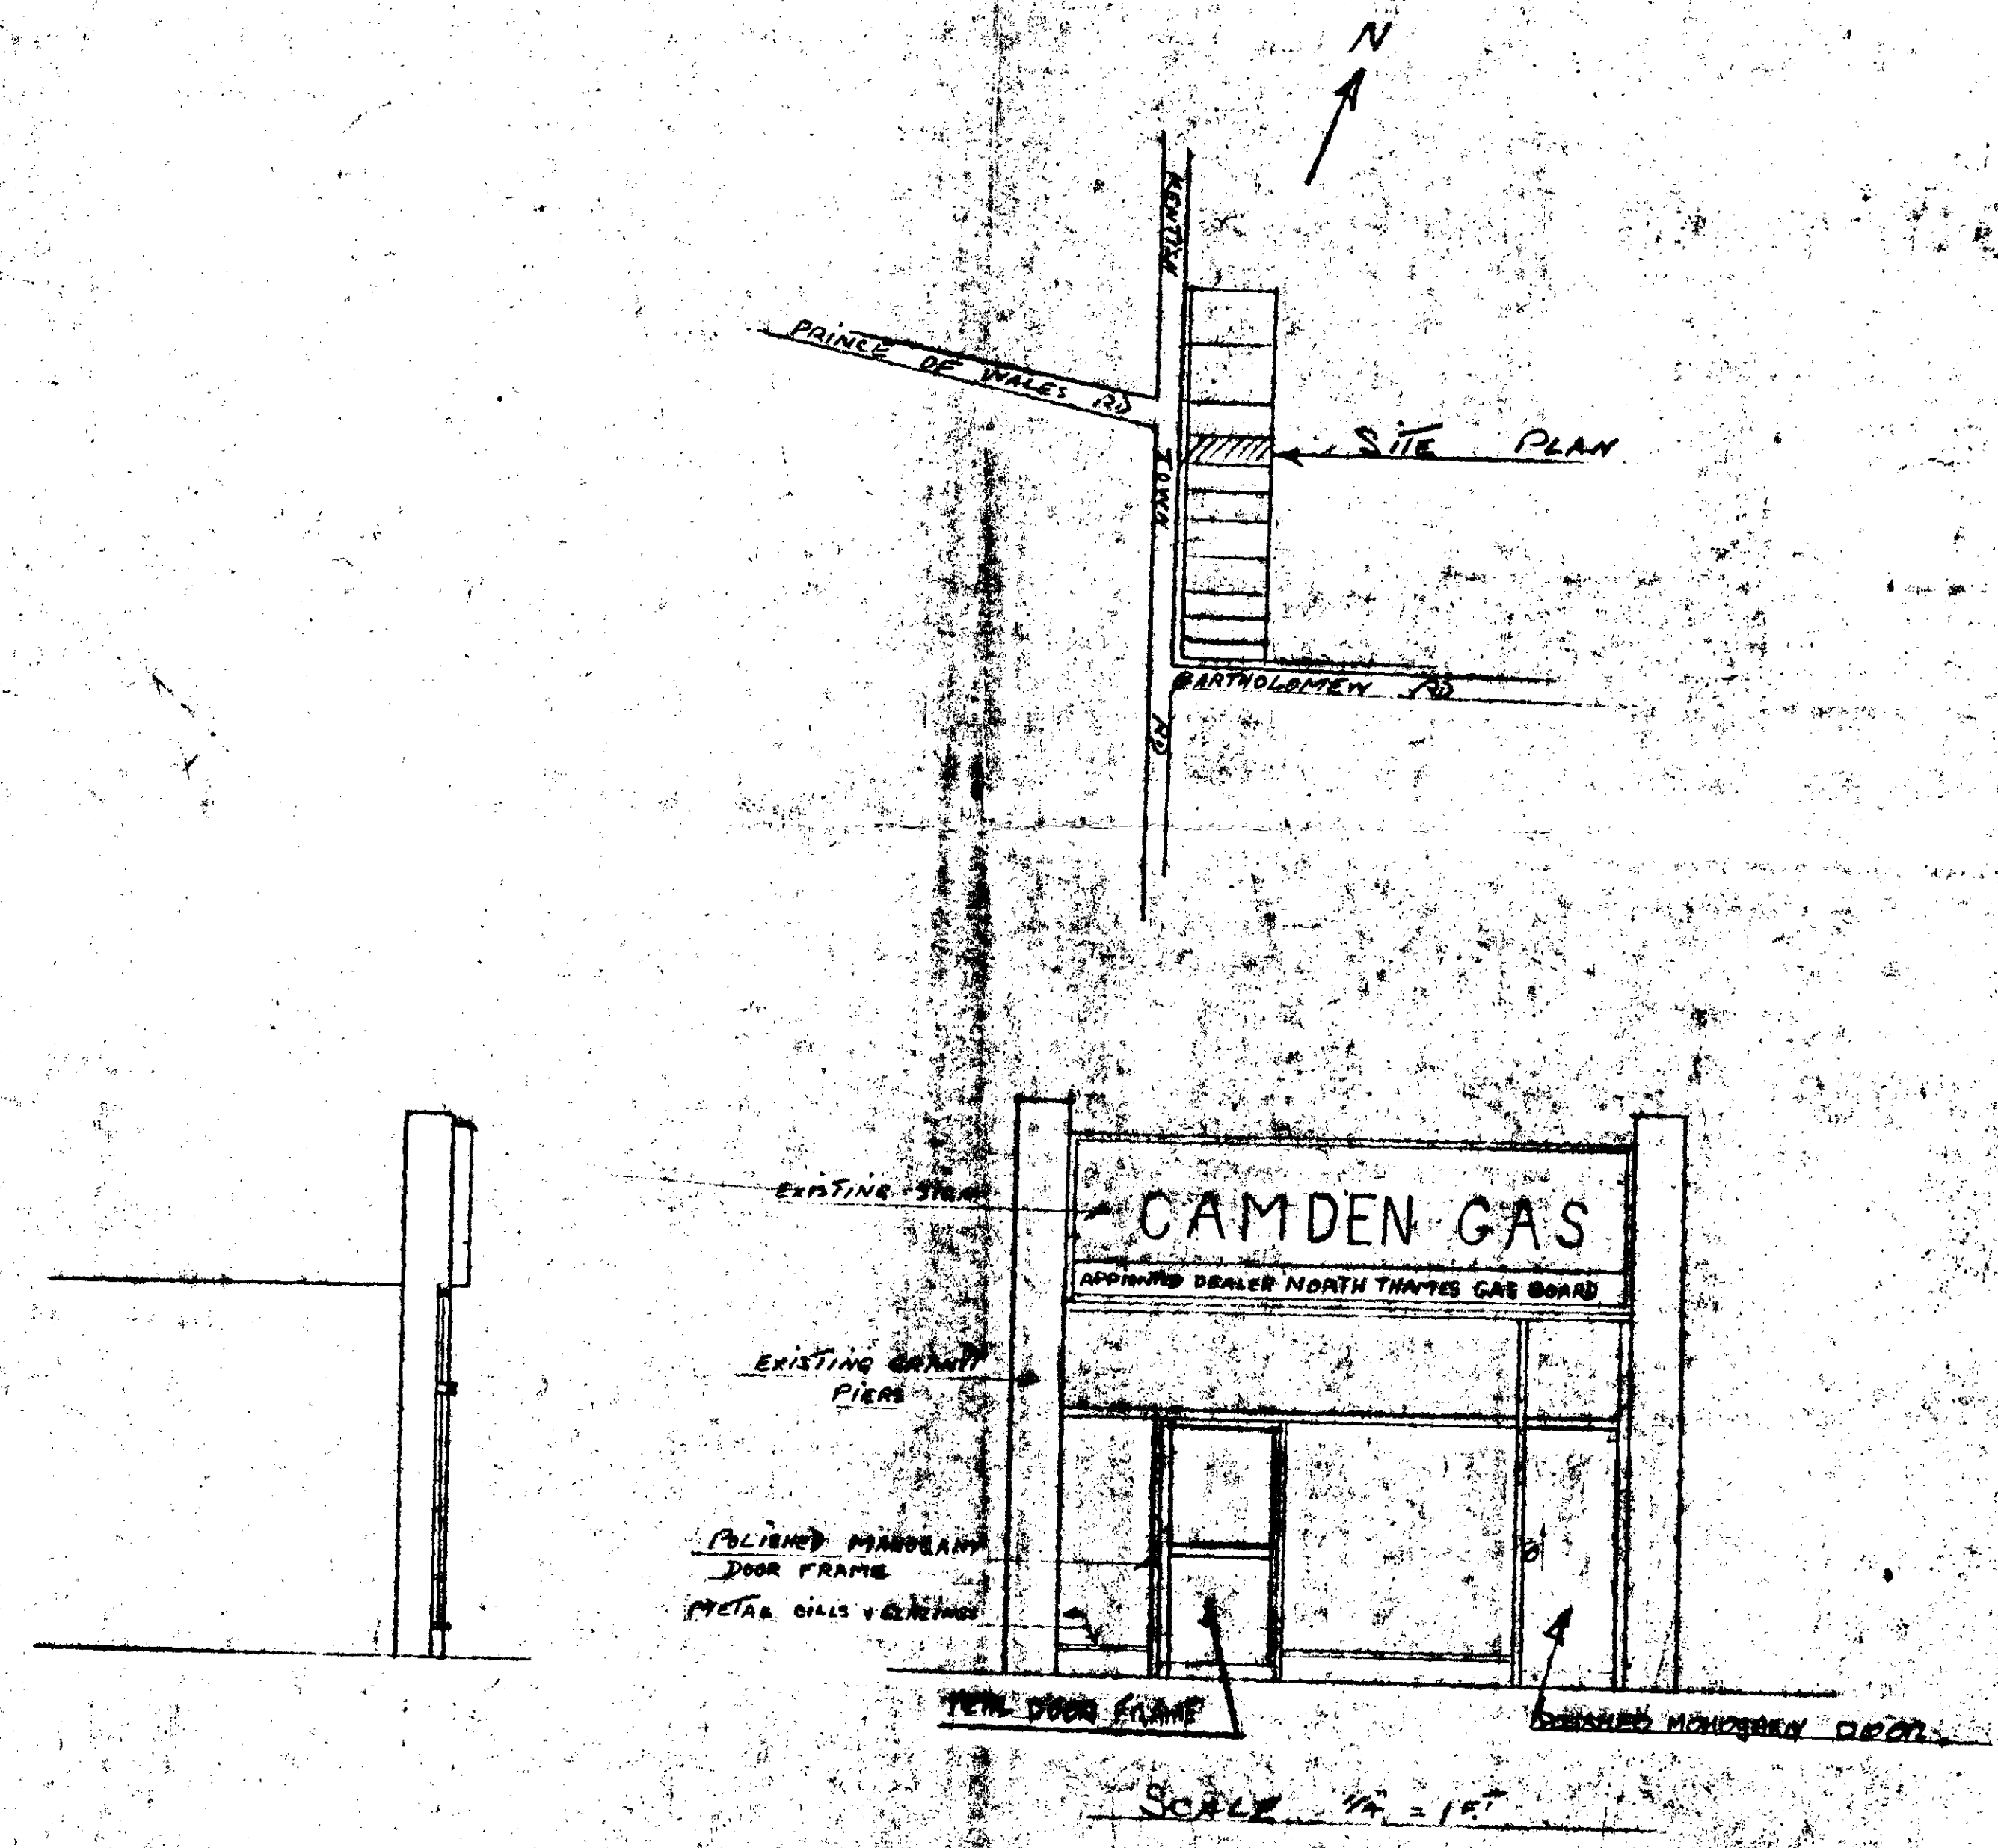

PROPOSED ALTERATIONS - SHOP FRONT + INTERIOR AT:
150, KENTISH TOWN RD N.W. 11 FOR MR FAWCETT

CTP/G.11/27/1A/P1
ARTISTIC SHOPFITTING LTD.
133 NORTHUMBERLAND PARK N.W.
TOT 2331/SIL 0422 7 OCT 64