

NOTE:
TOTAL OF GUEST
BEDROOMS = 192.

FIRST FLOOR PLAN.
2ND 3RD & 4TH FLOORS SIMILAR BUT WITH GUEST BEDROOMS TO REAR BLOCK 16 PER FLOOR.


PROPOSED HOTEL DEVELOPMENT :
39 - 46 BELSIZE PARK HAMPSTEAD N.W.3

HONARD SUGDEN F.R.I.B.A.
CHARTERED ARCHITECT
7, BLANDFORD ST. W.I.


IN ASSOCIATION WITH

FEAST & ANDERSON A.R.C.I.B.A.
CHARTERED ARCHITECTS
88 GLOUCESTER PLACE, W.I.

SCALE : 1/16" TO 1'-0"
DATE : 8.1.63.
D.P.C. No : 700/105 s 8

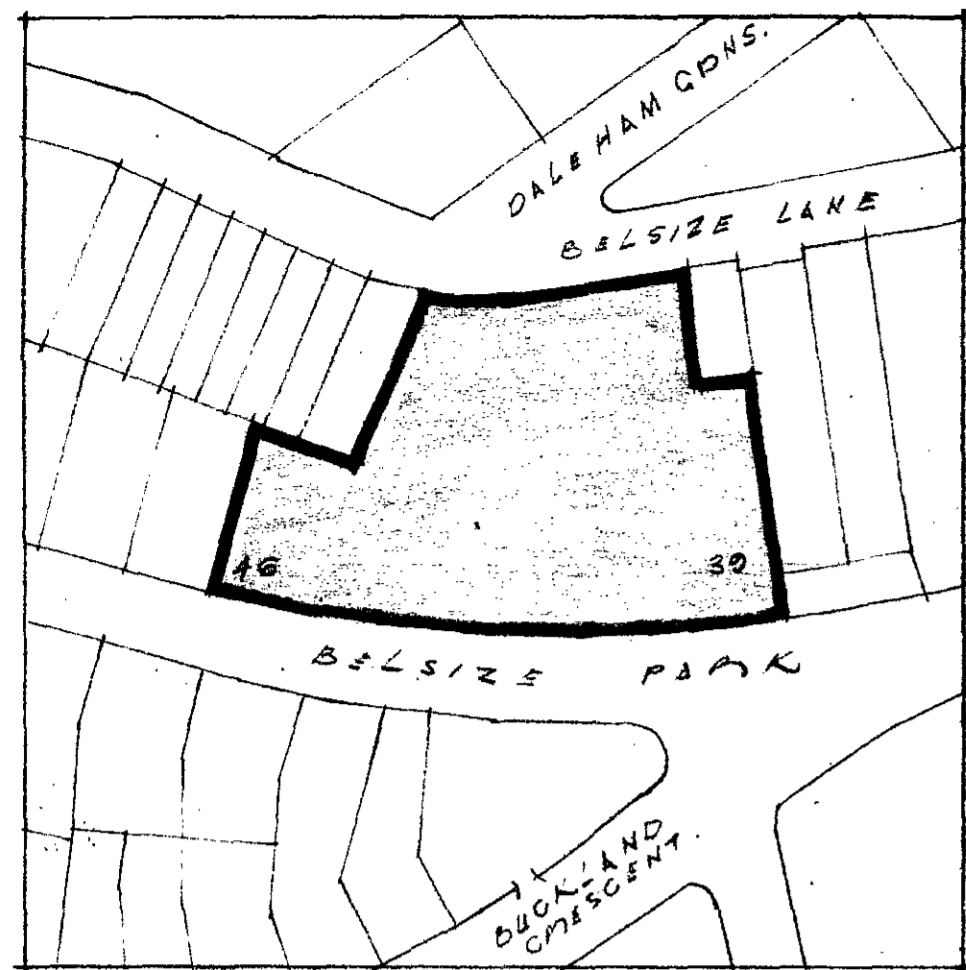

SITE PLAN 1:1250

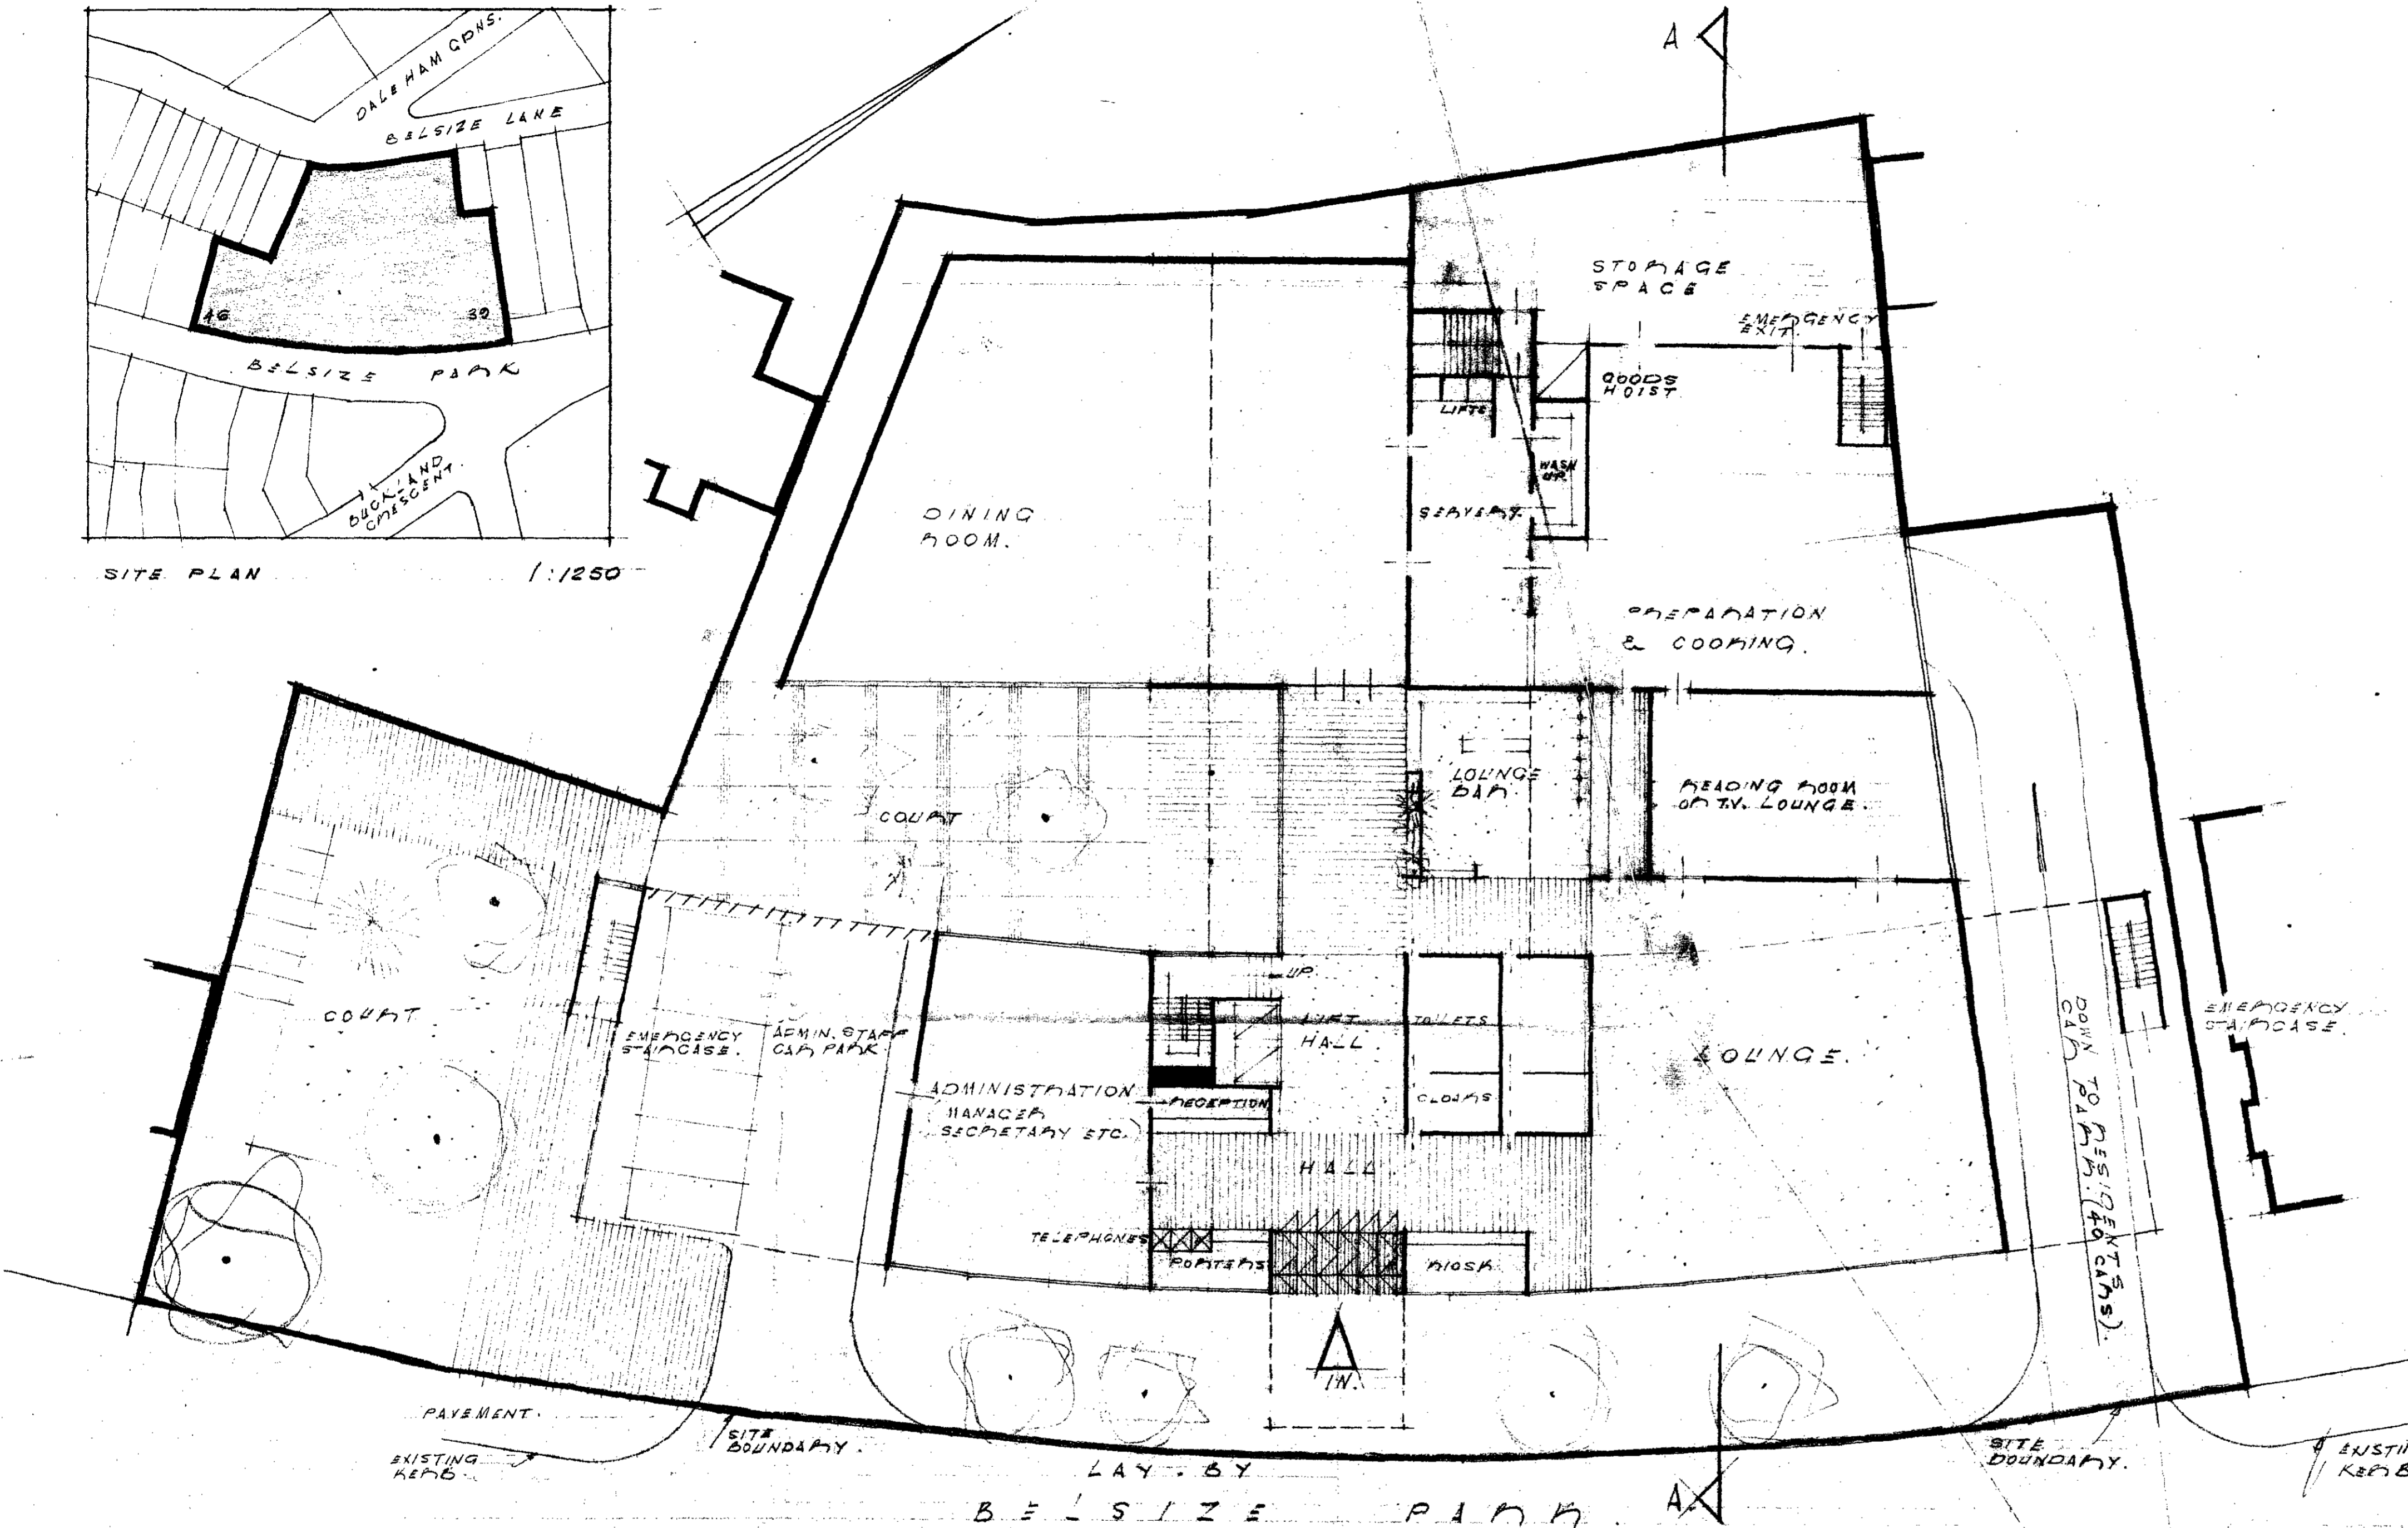

21625
 11 JUN 63
 REF B

PROPOSED HOTEL DEVELOPMENT :
 46 BELSIZE PARK HAMPSTEAD N.W.3.

HOWARD SUGDEN F.R.I.B.A.
 CHARTERED ARCHITECT
 71 BLANDFORD ST. N.1.

IN ASSOCIATION WITH :

FEAST & ANDERSON A.A.M.I.B.A.
 CHARTERED ARCHITECTS
 38 GLOUCESTER PLACE W.1.

SCALE : 1/16" TO 1'-0"
 DATE : 4.1.63
 O.N.G. NO: 700/1058/7