


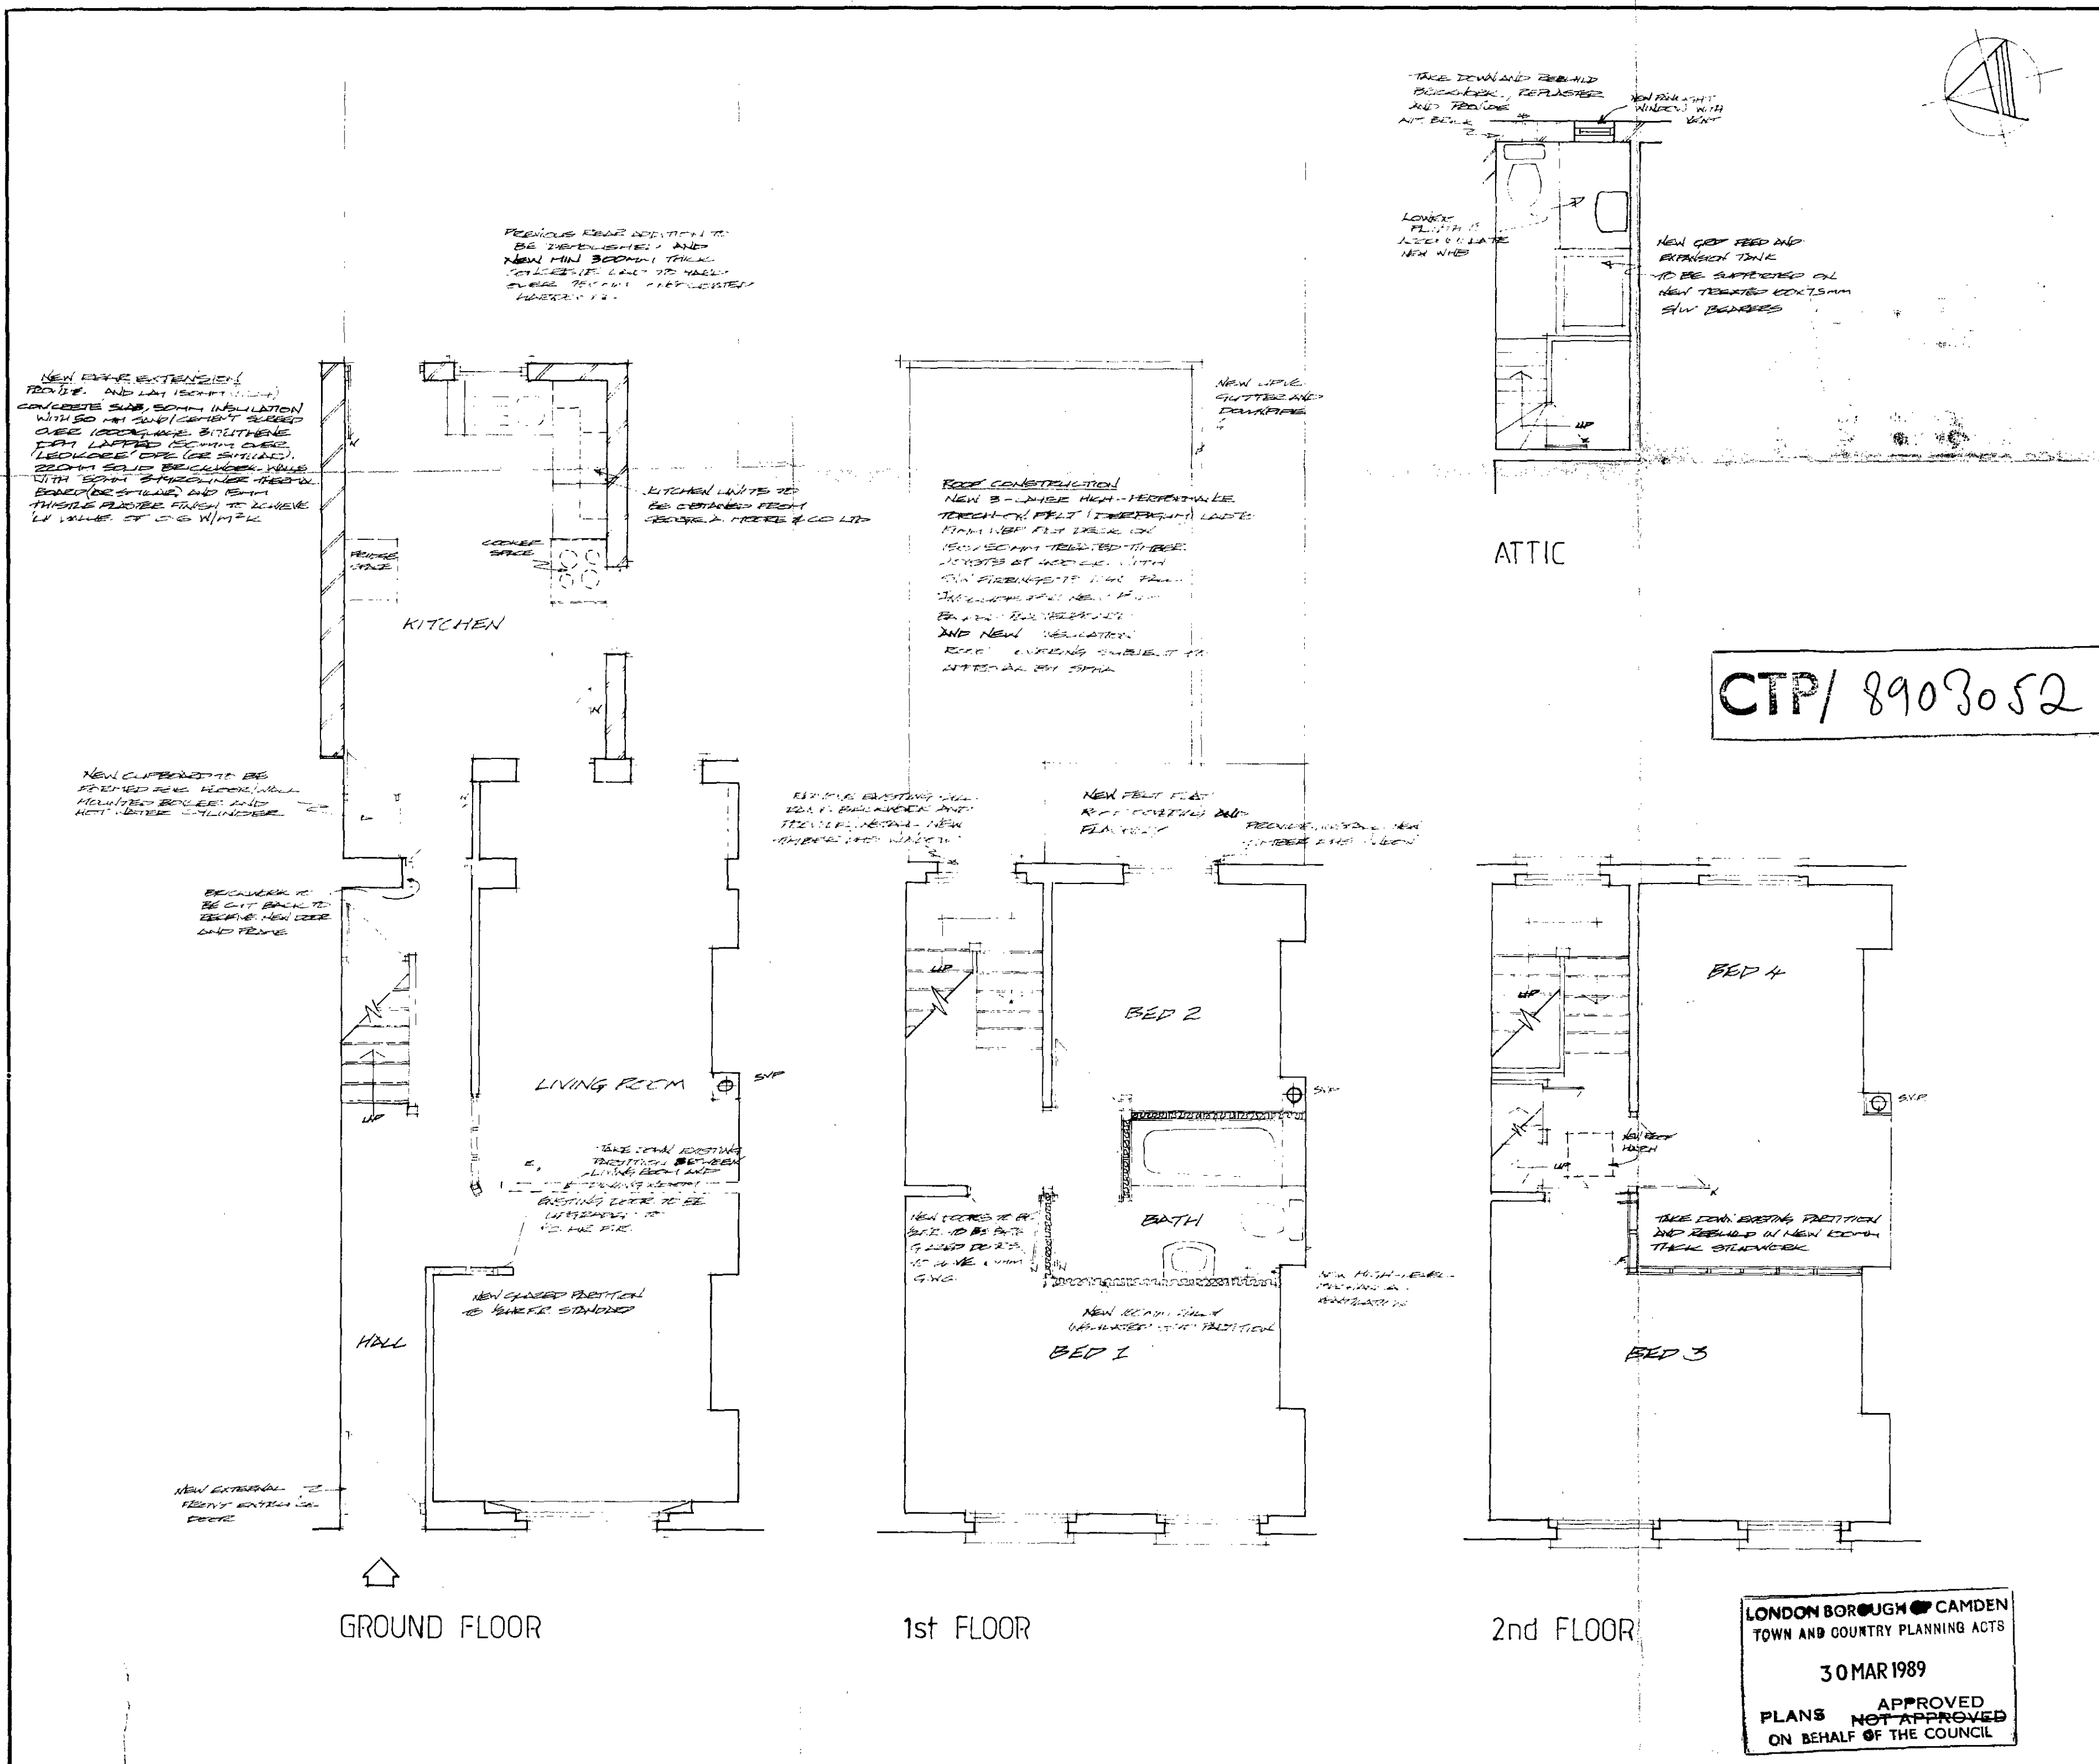

NOTES

- Do not scale

TYPE	Nr.	LOCATION	PERSONS/UNIT	TOTAL
4 BED	1	ALL	7	7

3. MAIN ROOM SIZES ARE AS FOLLOWS:-
 LIVING ROOM 23.8 M²
 KITCHEN 13.8 M²
 BED 1 12.5 M²; BED 2 6.7 M²
 BED 3 (MAIN) 13.5 M²
 BED 4 11.9 M²

4. THE FOLLOWING NOTES ARE NOT BEEN PROVIDED TO THE

LONDON BOROUGH OF CAMDEN
 PLANNING AND TRANSPORT
 DEPARTMENT
 24 JAN 1989
 RECEIVED

ISSUE	DATE	AMENDMENT
1	13-11-88	CONVERSION TO 4 BED UNIT

John Shreeves and Partners
 CHARTERED SURVEYORS

66 TURNMILL STREET LONDON EC1M 5RR
 telephone 01-251 2101
 facsimile 01-608 2388 telefax 883470

Project
 21 GRAFTON CRESCENT, NW1

Title
 PLANS - AS PROPOSED

DATE	DRAWN	REVISION
ALG '88	ANC	1

SCALE	JOB No.	DRAWING No.
1:50	885	002

LONDON BOROUGH OF CAMDEN
 TOWN AND COUNTRY PLANNING ACTS
 30 MAR 1989
 PLANS APPROVED
 ON BEHALF OF THE COUNCIL

