


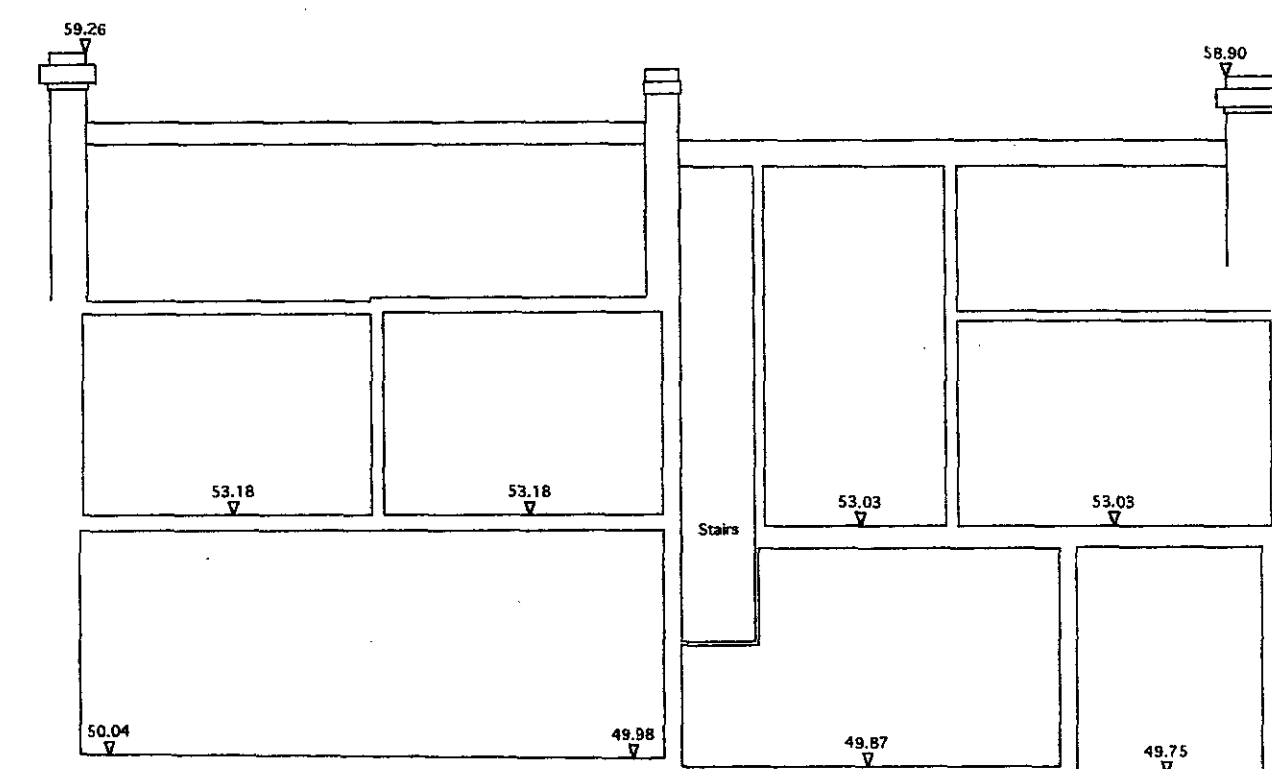


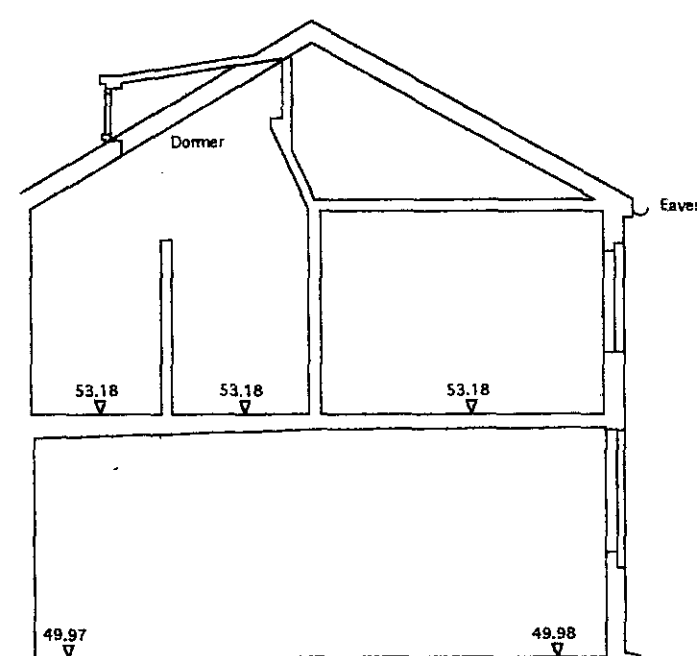

SECTION A

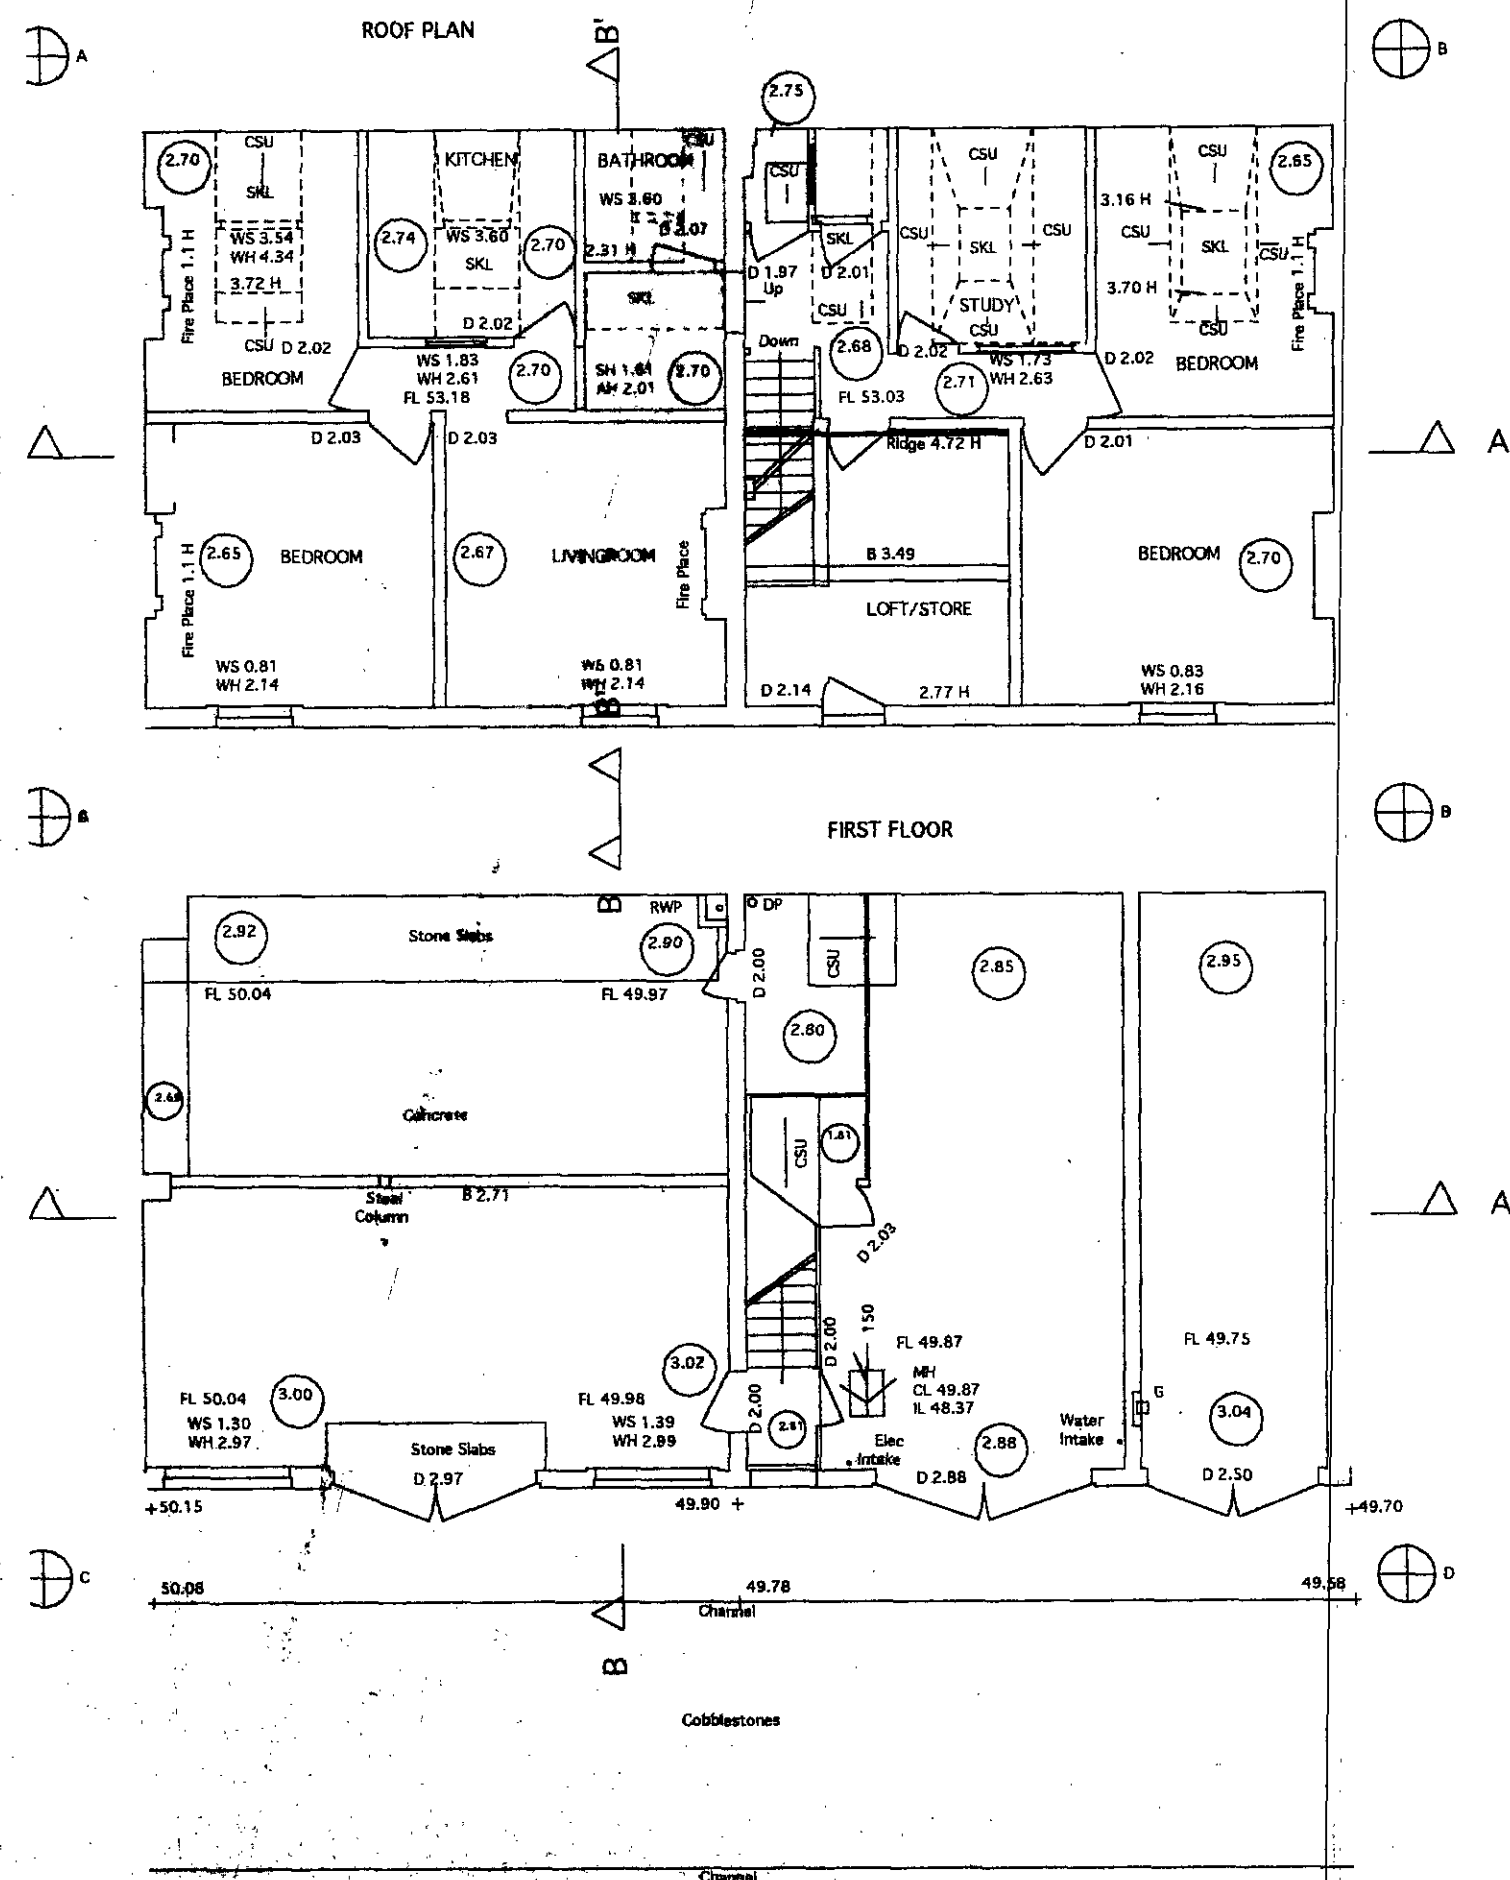

LEGEND

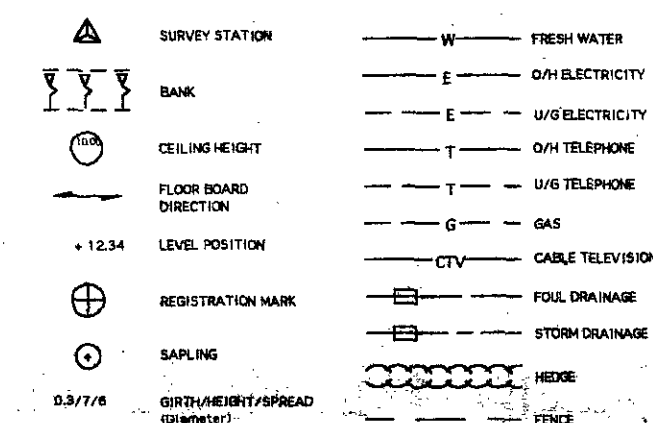

ABBREVIATIONS (Where Applicable)

MOBILE EQUIPMENT (UNIT TYPE APPLICABLE)		IC
AK	AIR CONDITIONING	IC INSPECTION COVER
AL	ARCH HEIGHT	IL LAMP POST
AS	ASSEMBLY CONNECTION	IK MARKER
AV	AIR CURTAIN	IKR MARKER
BB	BEAM HEIGHT	IN NOT TO BOARD
BEP	BREAK GLASS POINT	NP NOT FURTHER INFORMATION
BK	BLOCK	NP STREET NAME PLATE
BW	BRIK WALL	OD OVERHEAD
CAW	CABLE	P POST
CQ	CABLE CUTO	PL PAVEMENT LIGHT
CE	CLEANING VEHICLE	RAD RADIATOR
CL	COVER LEVEL	RG ROAD GUILY
CM	CABLE MARKER	RS ROAD SIGN
CP	CORNER	RSJ ROLLED STEEL JOIST
CPK	CONE, PAVING SLABS	SC STOP
CSU	CABLE SLOPES UP	SW RETAINING WALL
CT	CABLE TELEVISION	SWN RAIN WATER PIPE
D	DOOR HEIGHT	SC STOP COCK
DP	DOWN PIPE	SP SPRING WATER
E	ELECTRIC CABLE PIT	SKL SKY LIGHT
E/C	ELECTRICITY I/C	SN SNAIL
ELB	ELECTRICITY	SV SLUICE VALVE
EP	ELECTRICITY POLE	SVP SOIL VENT PIPE
ER	EARTHING ROD	TCB TELEPHONE CALL BOX
ES	EARTH TONCH	TCB TELECOMMUNICATIONS
FH	FIRE HYDRANT	TL THE THRESHOLD LEVEL
FHG	FIRE HYDRANT	TL TELEPHONE POLE
FL	FLOOR LEVEL	TS TRAFFIC SIGNAL
FR	FEEDER PILLAR	TSU TO CONTROL UNIT
BU	BULKY	UNW UNABLE TO LEFT
GV	GAZE PAVILLION	VP VENT PIPE
HA	HANDICAP	WV WINDWARD HEAD
HB	HAND BASIN	WM WATER METER
HD	HEATING DUCT	WS WINDOW SILL HEIGHT
		WV WATER VALVE

P9802293

	A2	FEB 98
	SHEET SIZE	DATE
Drawing No.	1/100	
		SCALE
SECTIONS & ELEVATION FLOORPLANS		
DRAWING TITLE		
NW3 LONDON 1 - 2 BAYNES MEWS		
		JOB TITLE
APPROX. RIDGE LINES ADDED	2/3/98	1
REVISION	DATE	No.

LEVEL DATUM DATUM USED : ARBITRARY
BENCH MARK : DOORSTEP 1 2 DAYNES MEWS

OUR REF 2064	BENCH MARK : DOORSTEP, 1 - 2 BAYNES MEWS
	VALUE : 50.00m

01483 451124 Tel: SURREY GUZ SQ
01483 451126 Fax: GUILDFORD
WILDERNESS ROAD
THE SQUARE
THE OLD ESTATE OFFICE

PREMIER SURVEYS LIMITED



SURVEYED BY