


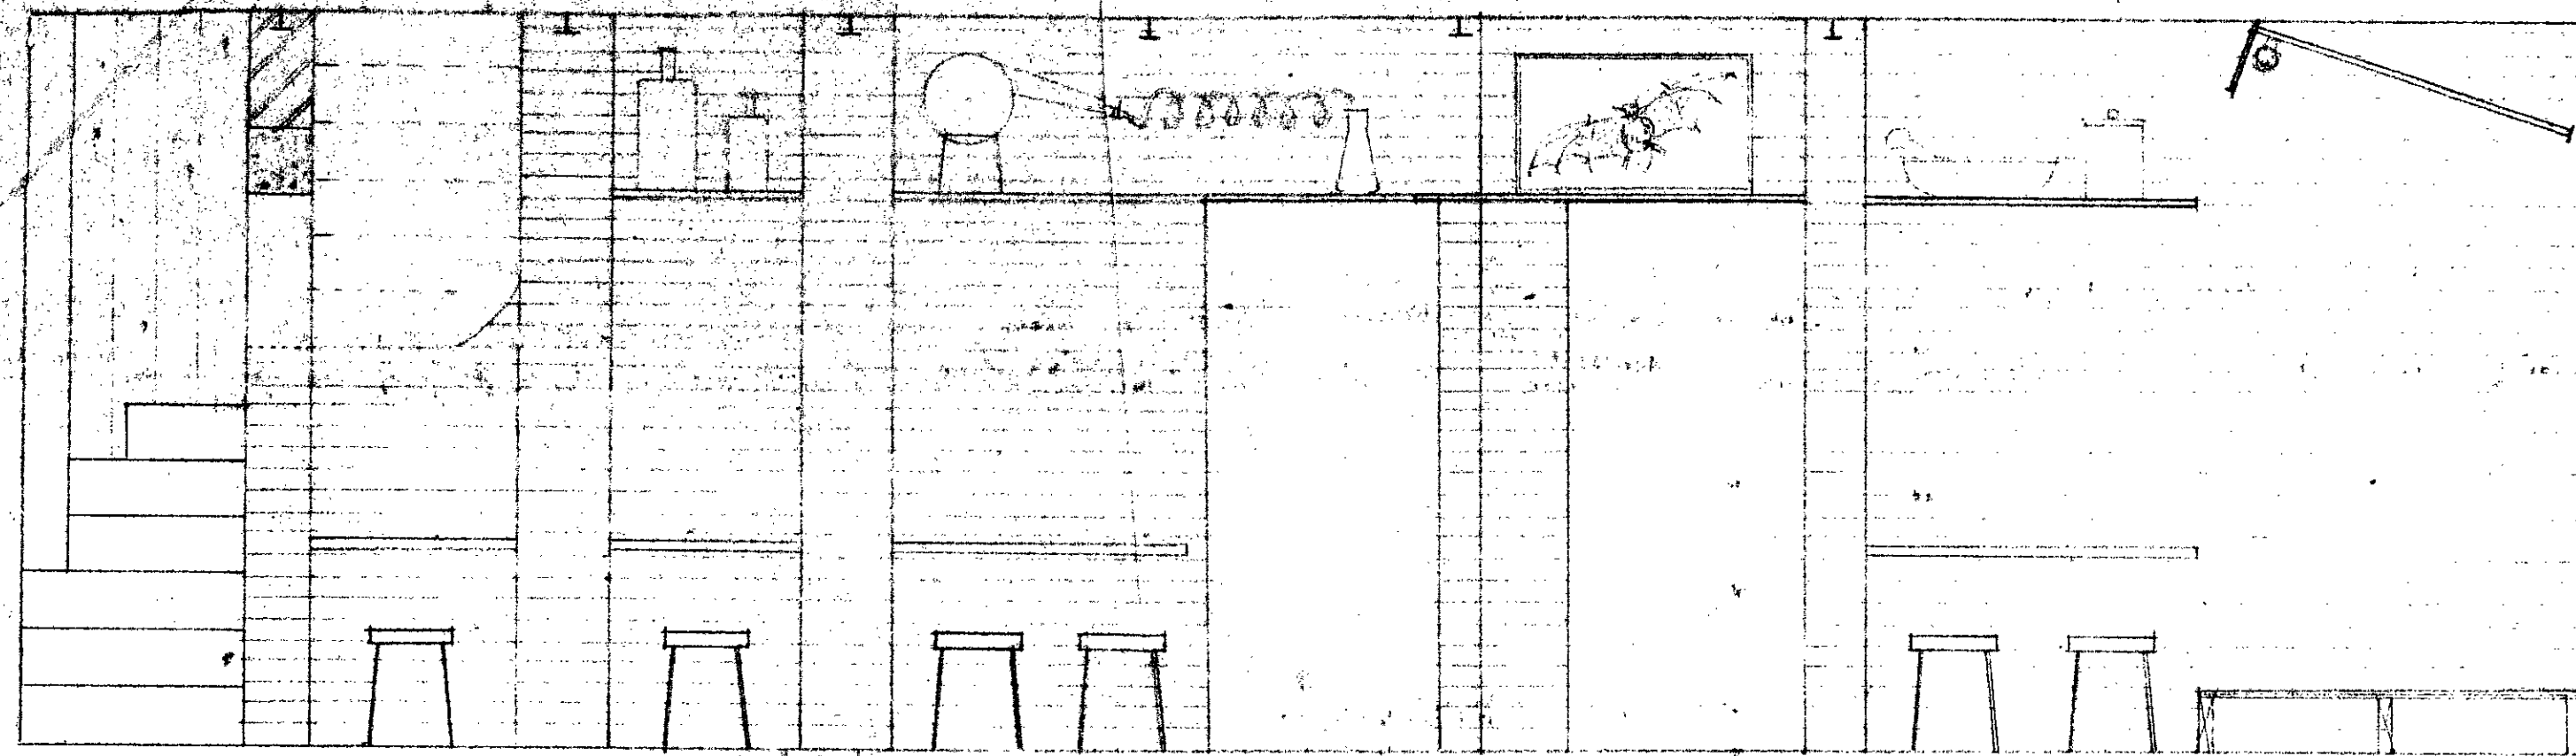


SECTION BASEMENT.

995254

THE WITCHES CALLED IN SO BELIEVE

no	revisions	date	scale: 1/2" to 1'	drawing number
			drawn by: B.W.	B.L. 8
			date: 10/1/51	
DINERMAN, DAVISON & PARTNERS, Architects & Surveyors, 15, Perrin's Lane, N.W. 3				Tel. HAM. 1698

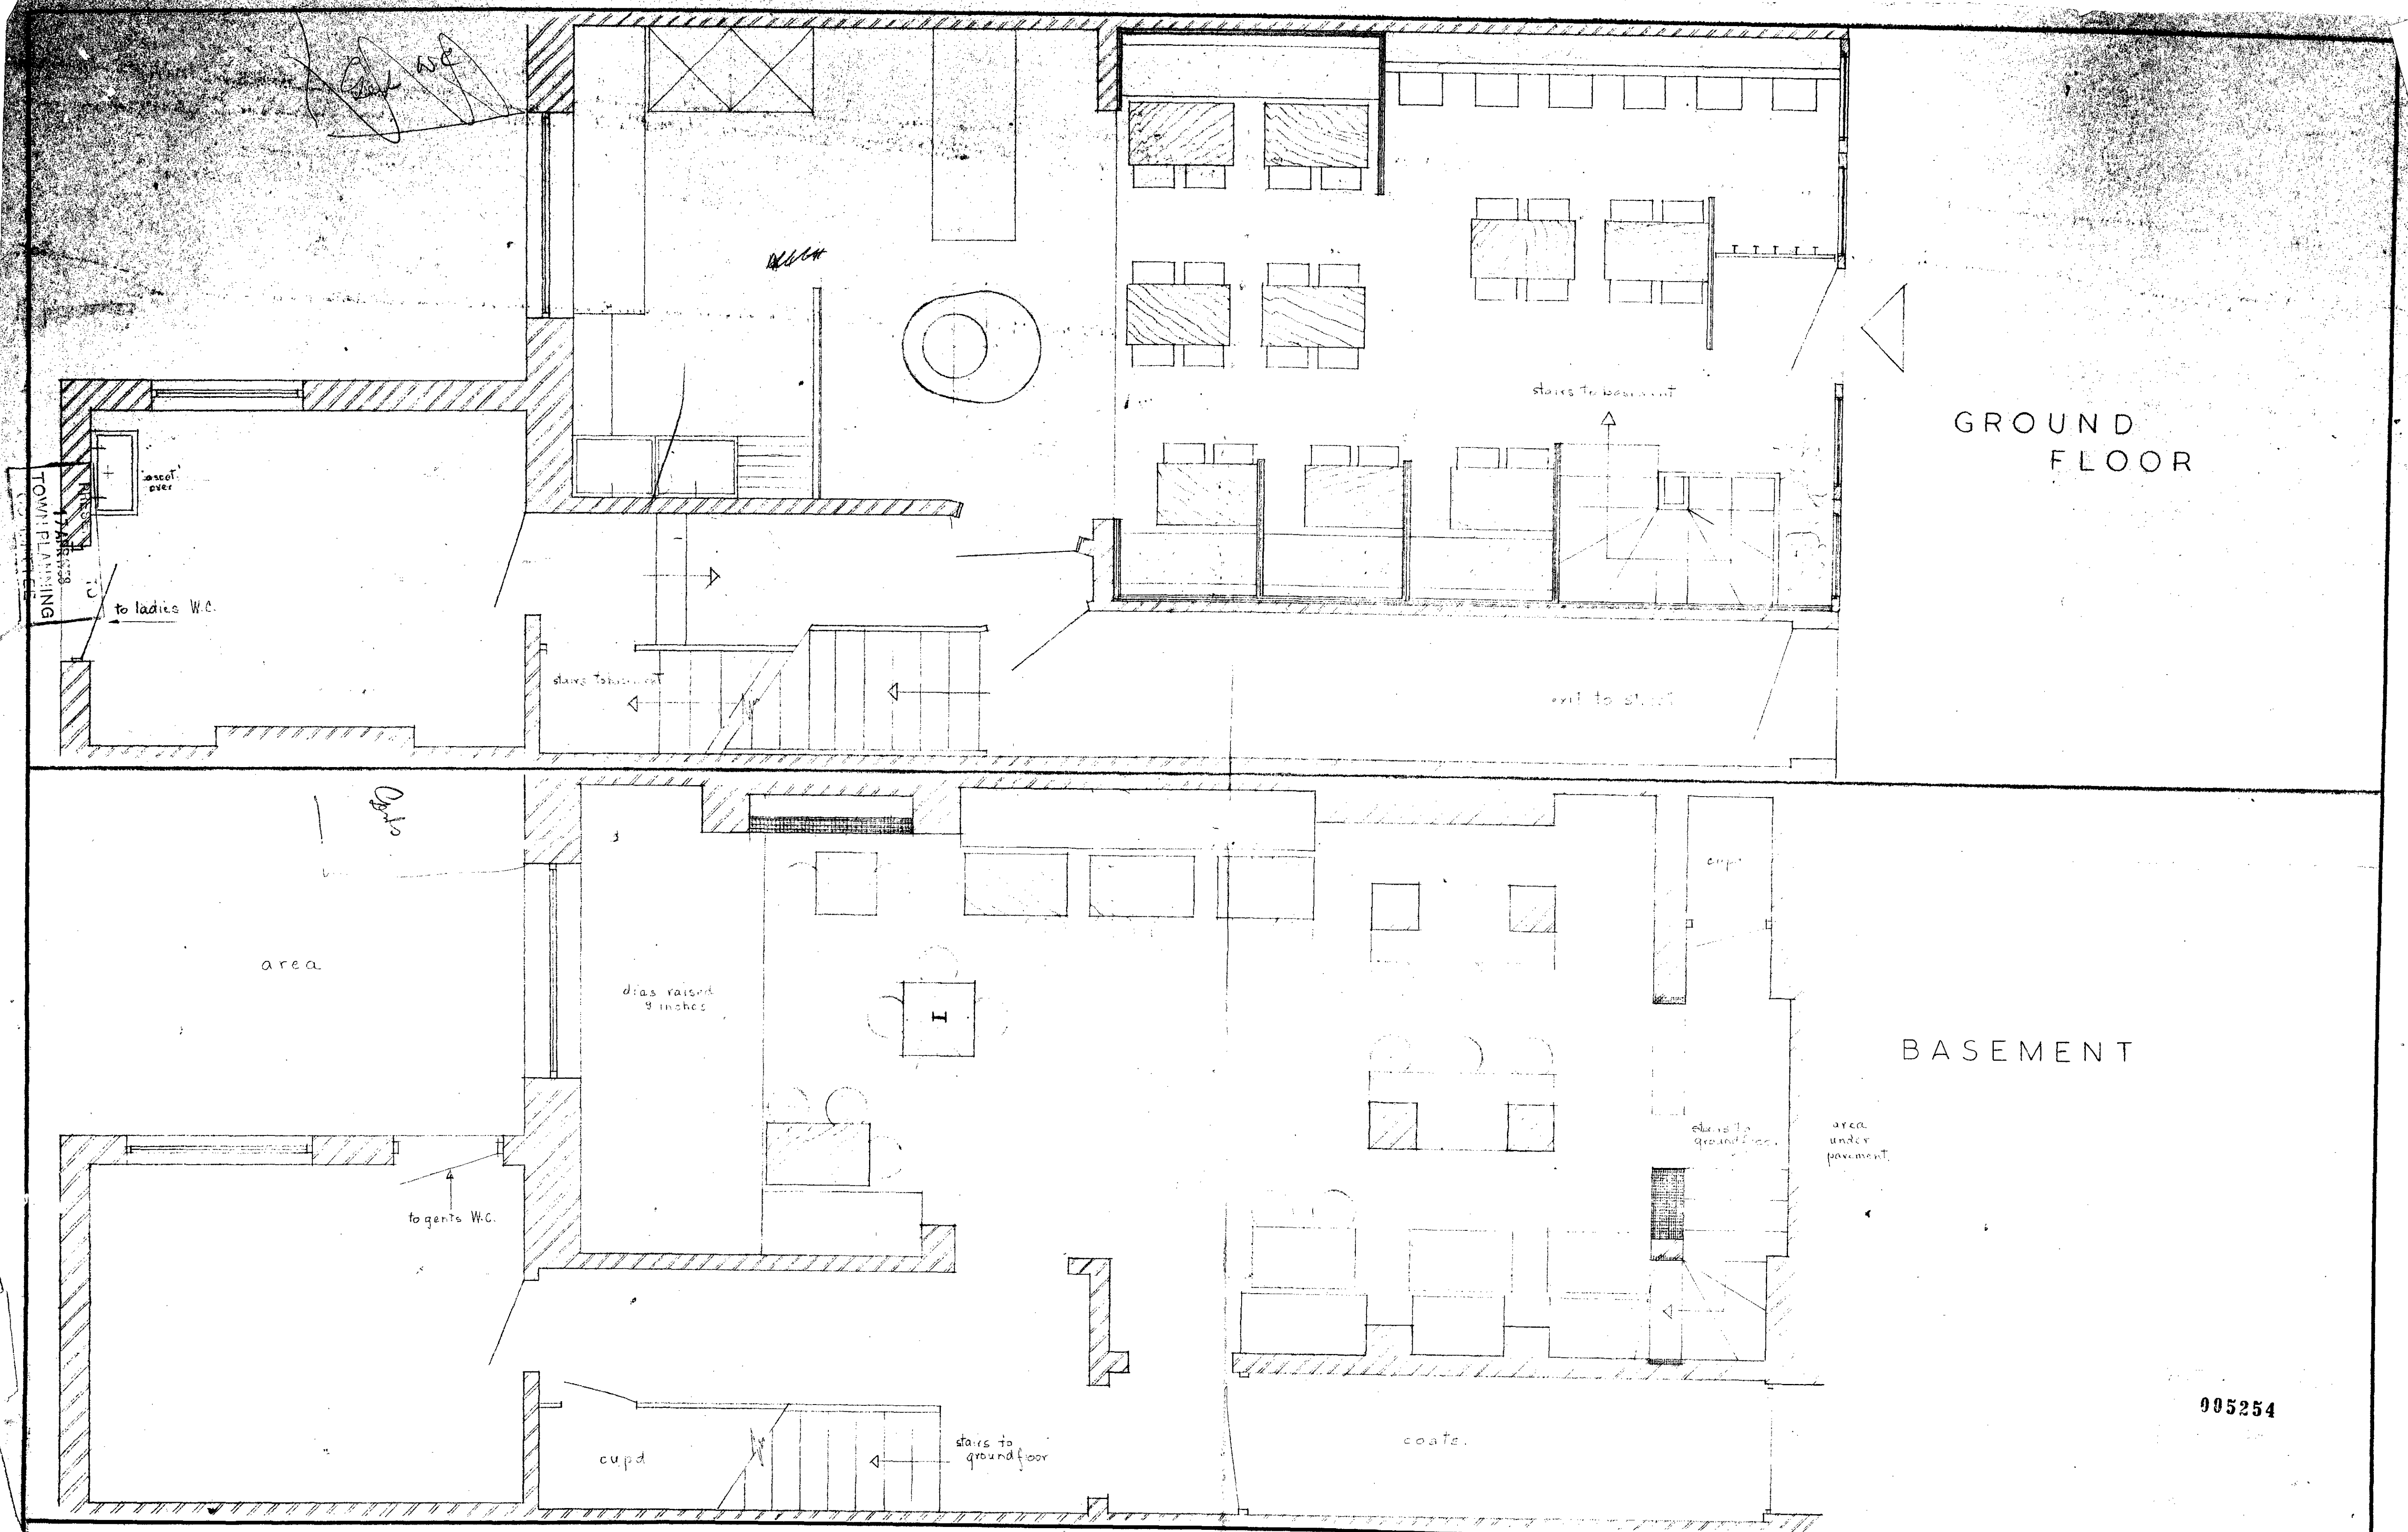


GROUND FLOOR

BASEMENT


005254

THE WITCH'S CAULDRON COFFEE BAR 50 BELSIZE LANE N.W.3.


no	revisions	date	scale: 1/2" to 1 ft	drawing number
			drawn by: a w d	B.L. / 5
			date: 13. 3. 57.	
DINERMAN, DAVISON & HILLMAN, Architects & Surveyors, 15, Perrin's Lane, N.W.3				Tel. HAM. 1698

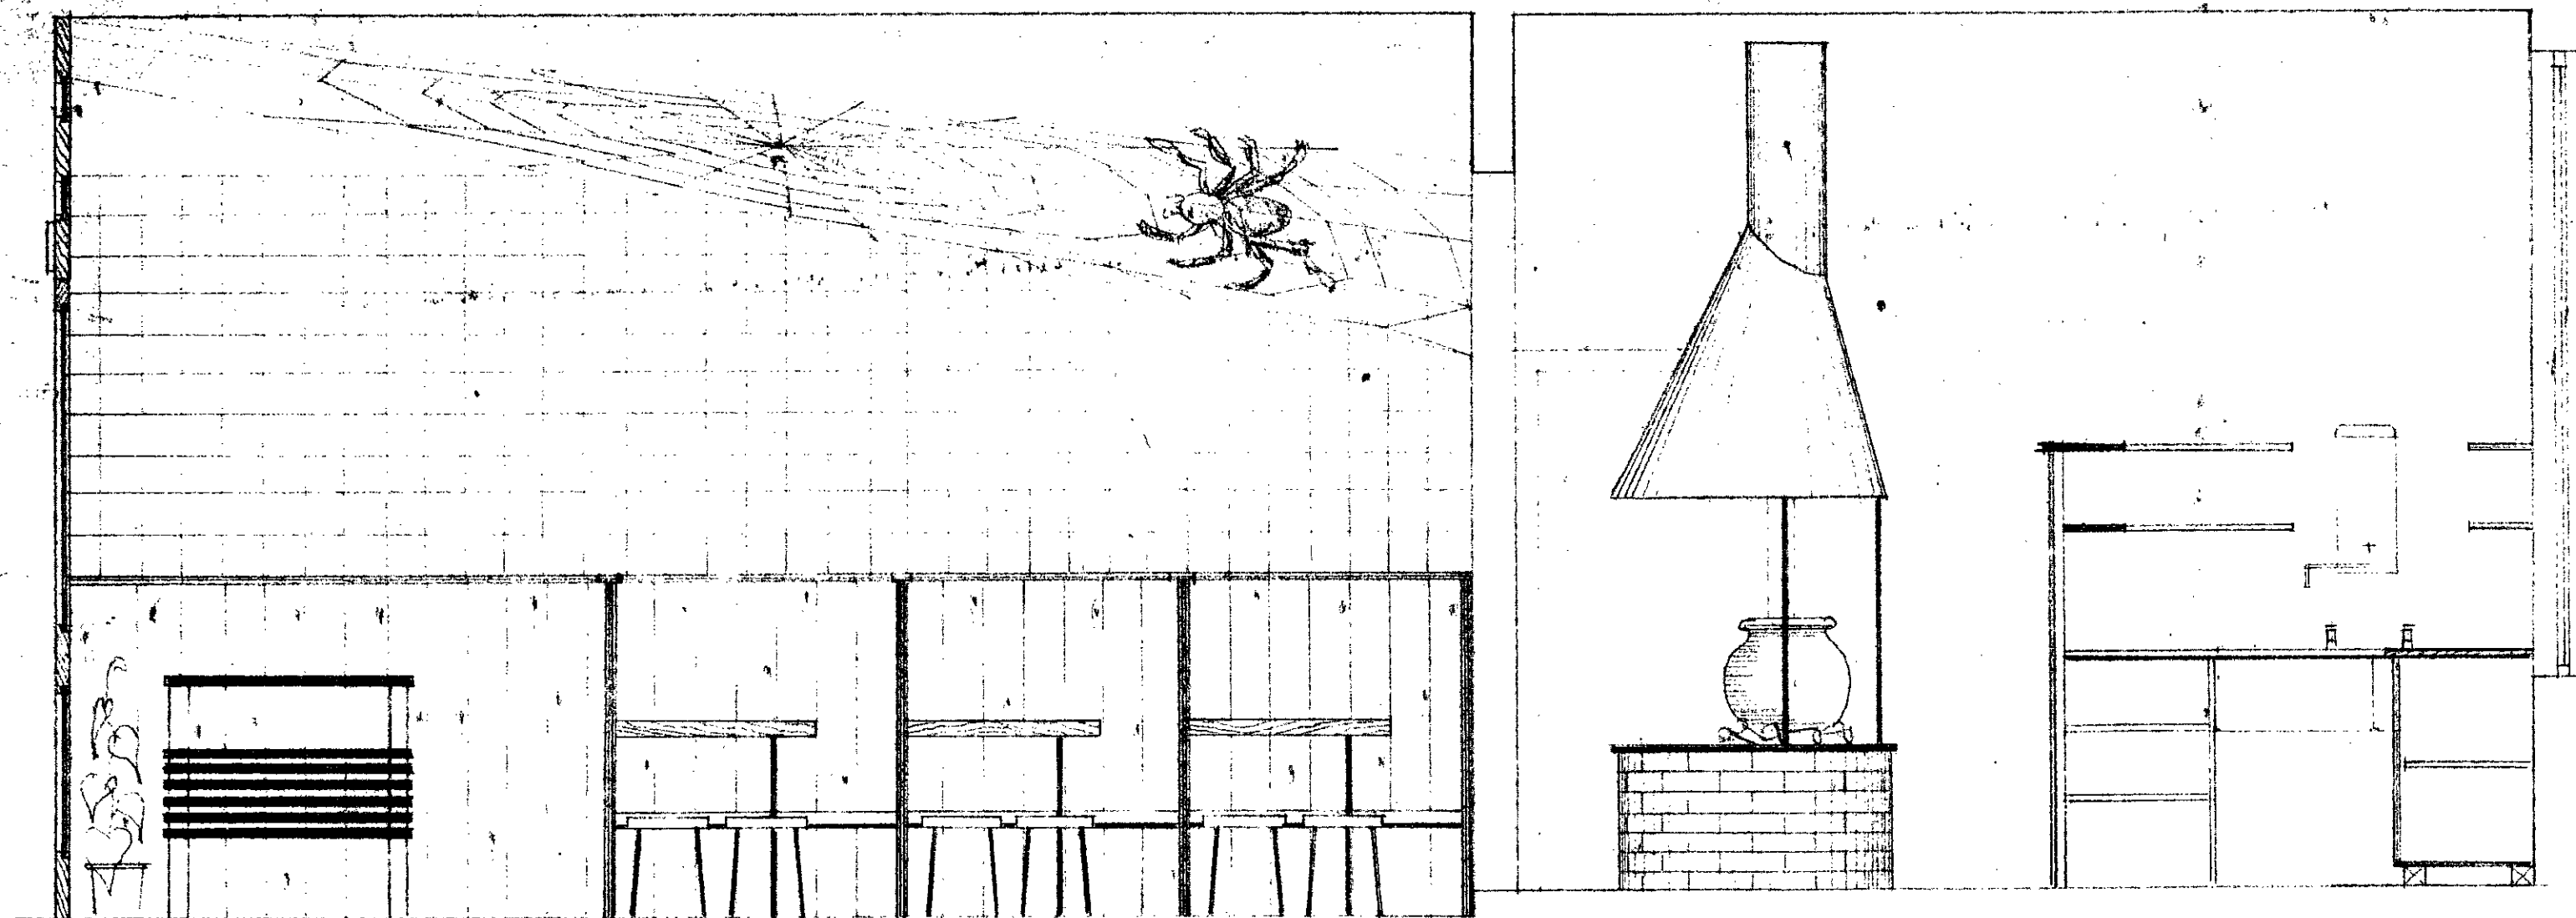

LONGITUDINAL SECTION

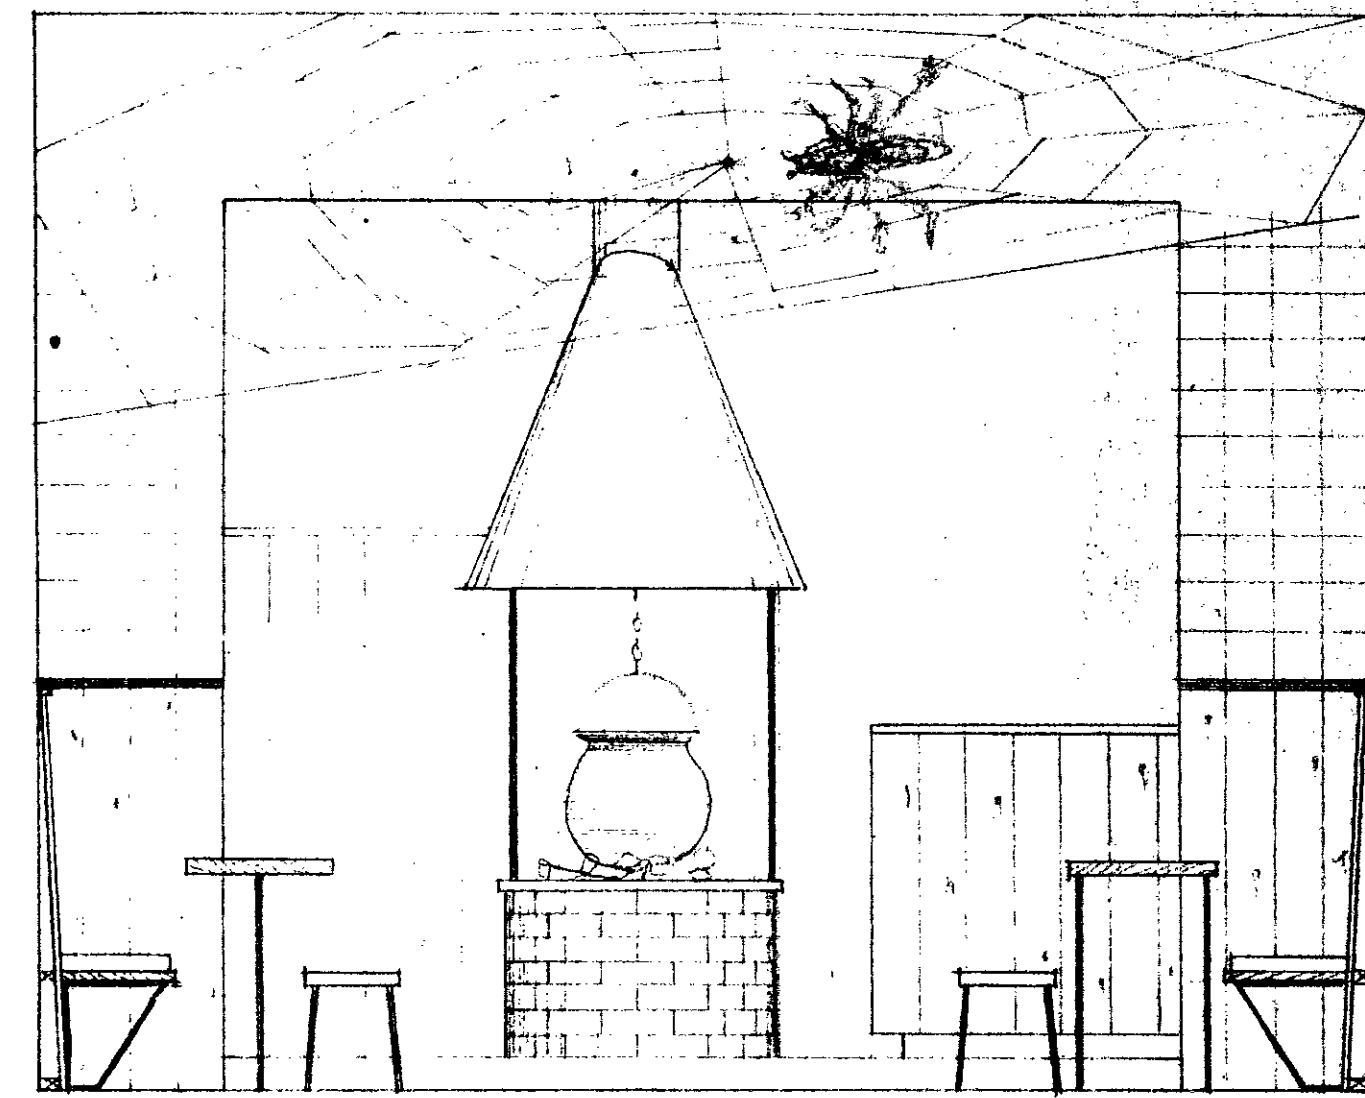


TRANSVERSE SECTION

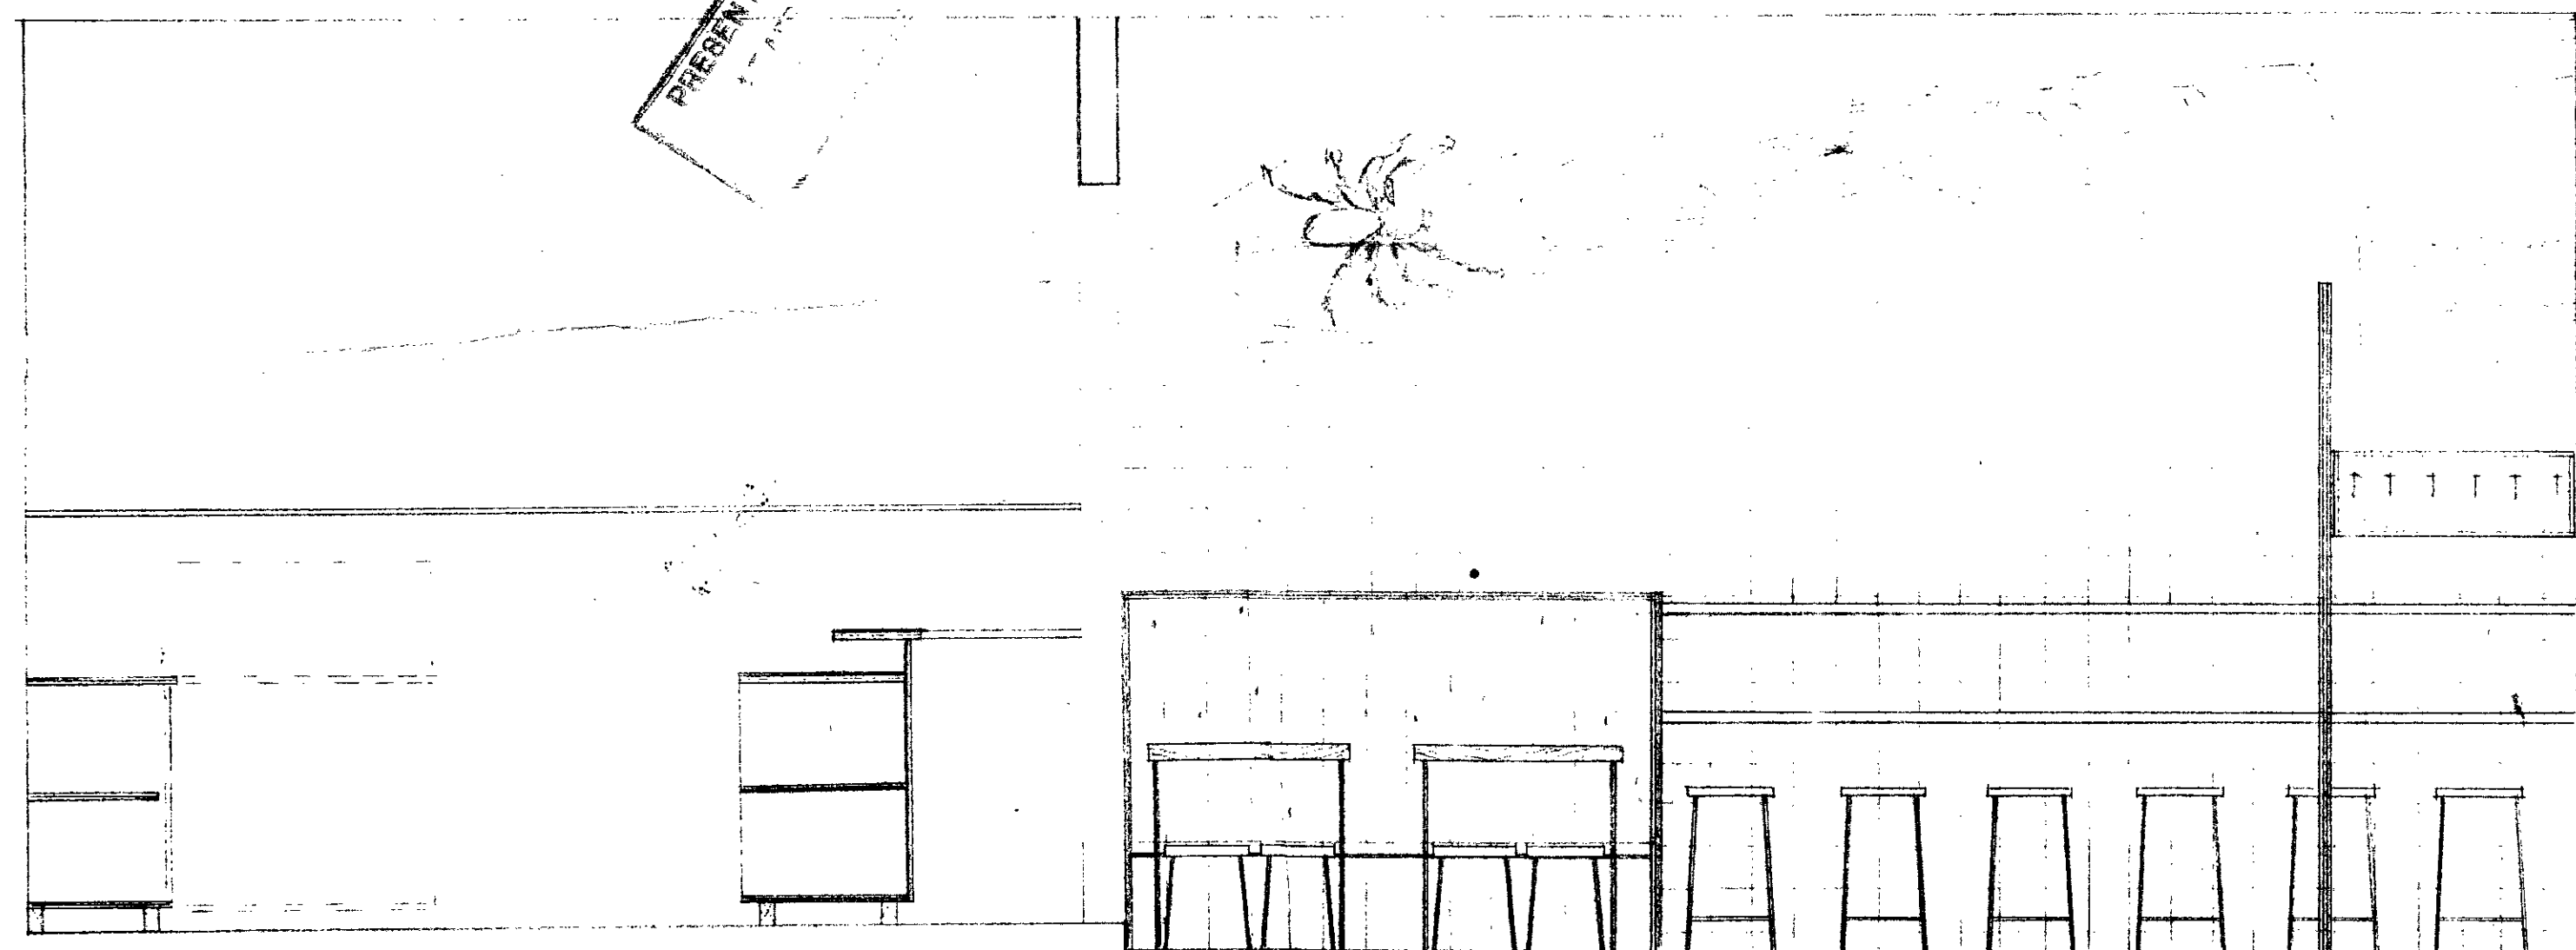

LONGITUDINAL SECTION

005254
12 JUN 1957
1957

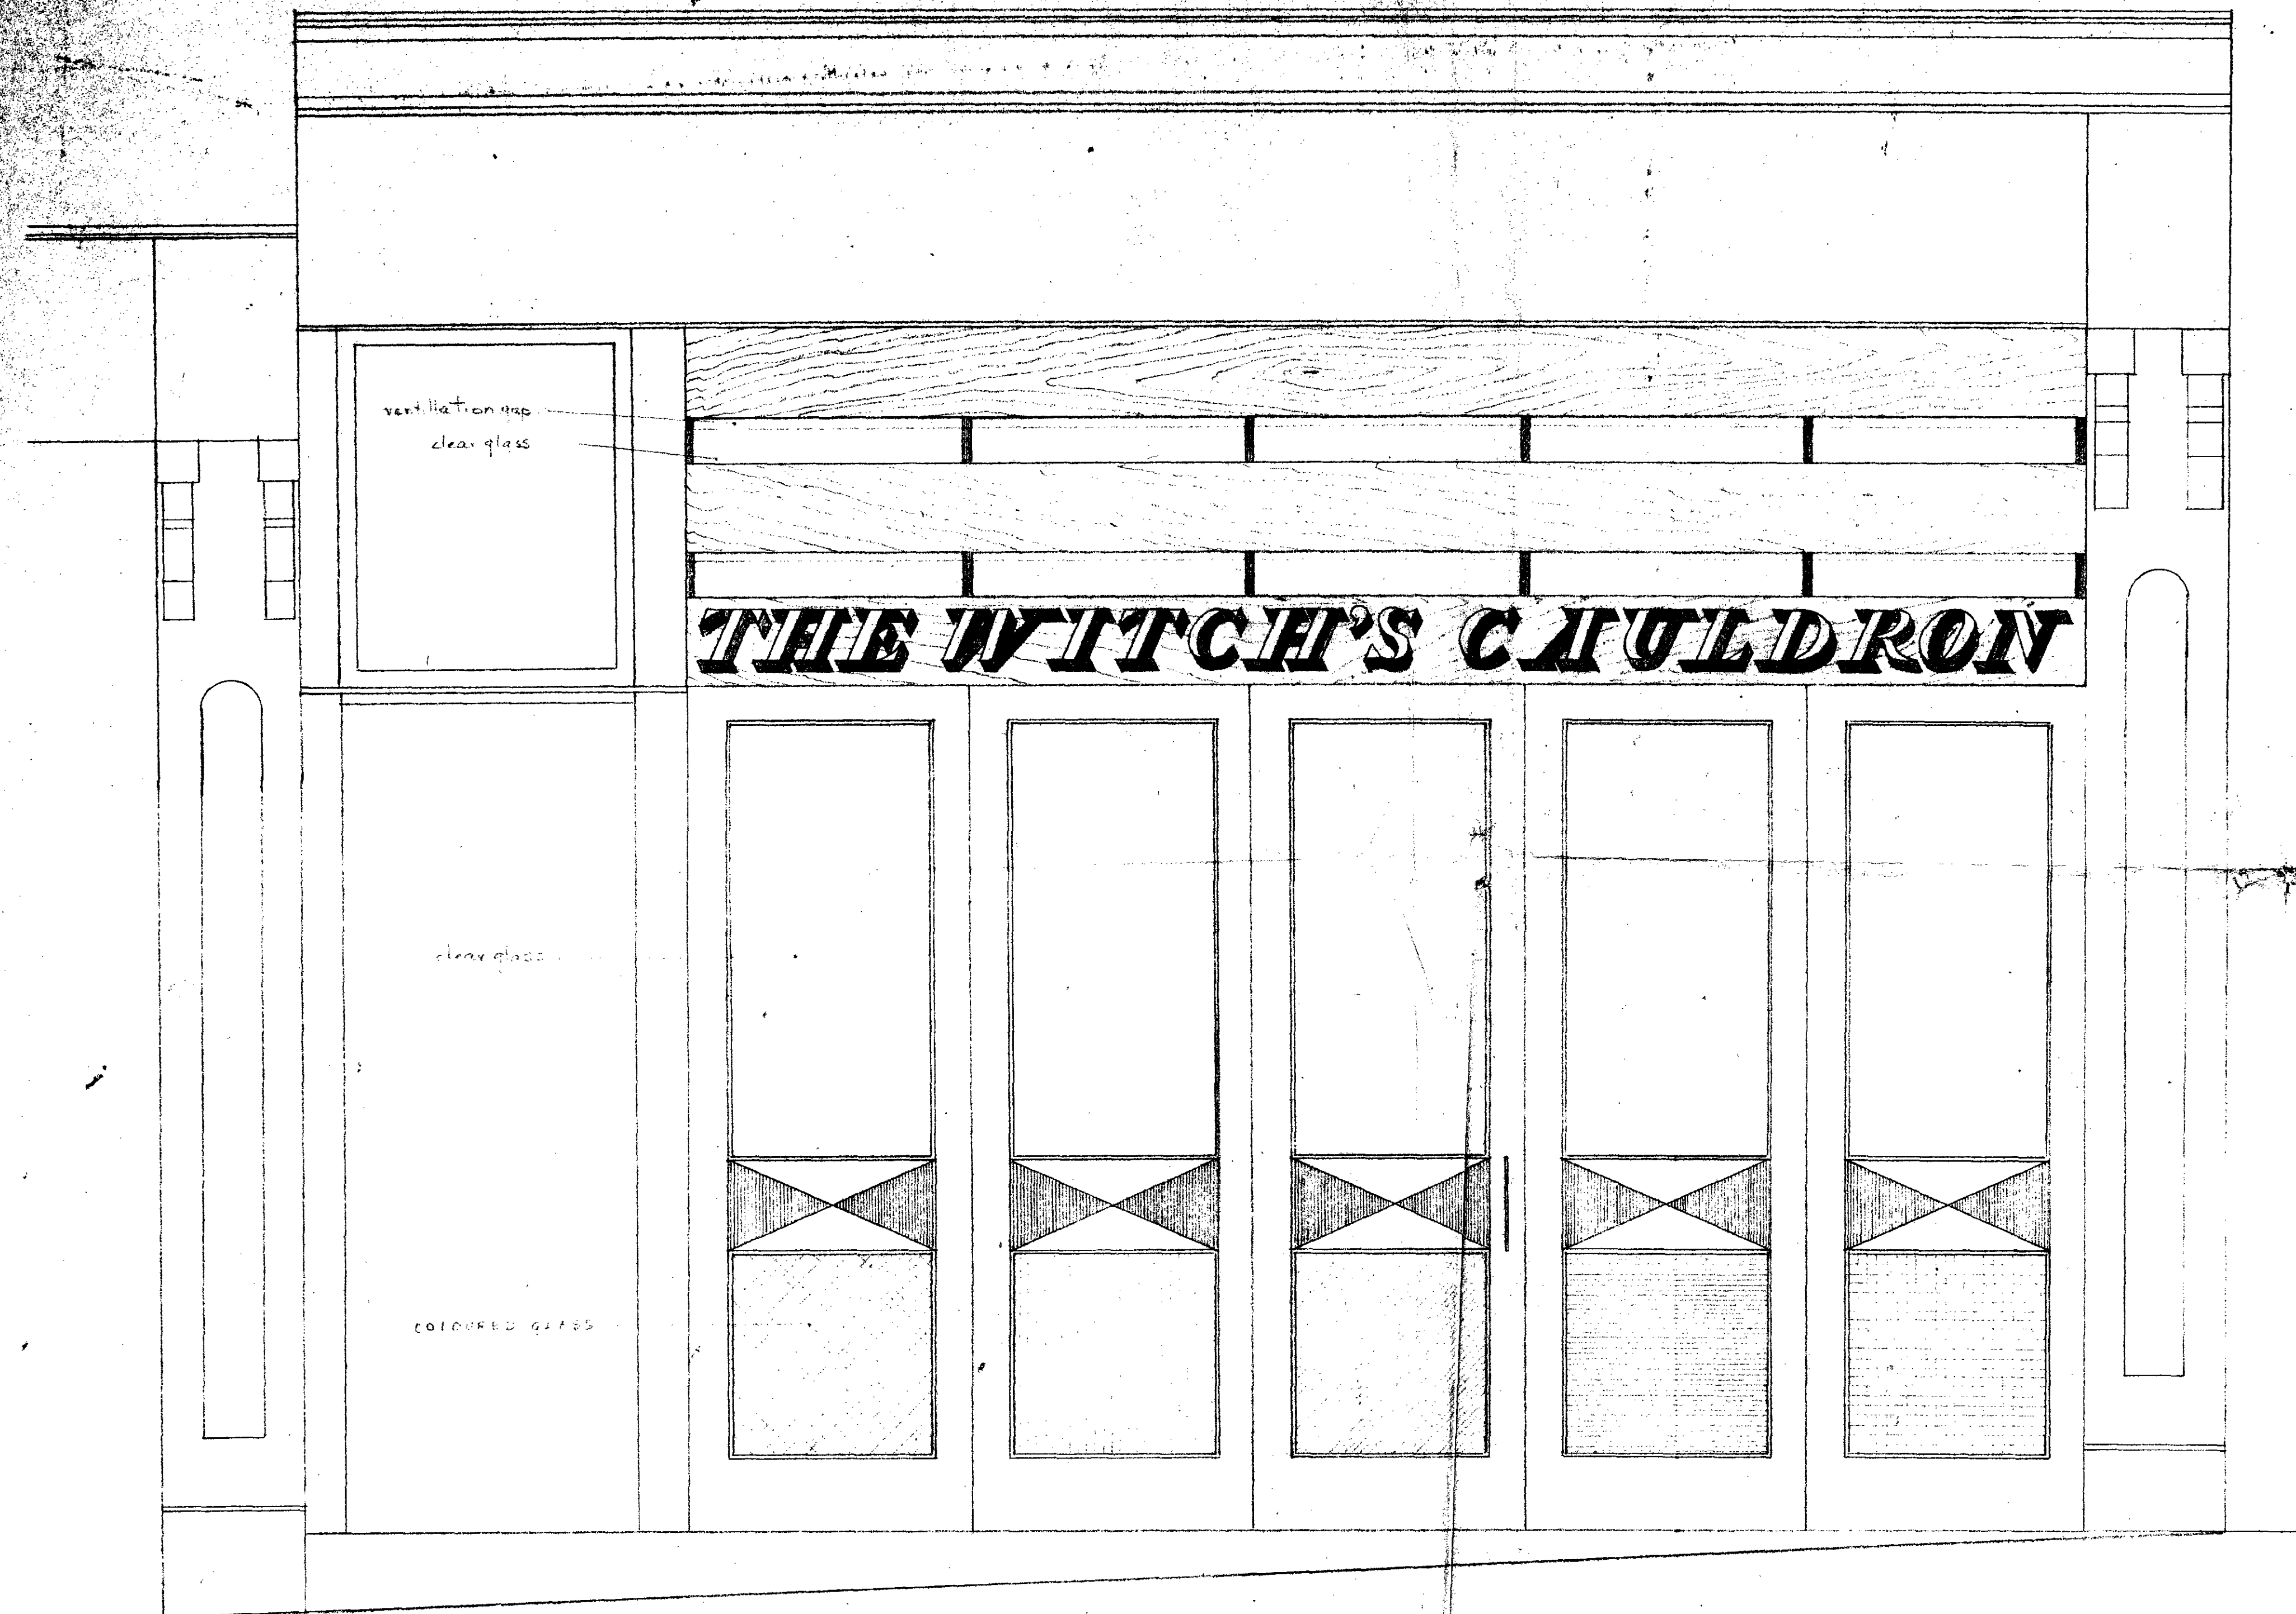

THE WITCH'S CAULDRON

ventilation gap
clear glass

clear glass

COLOURED GLASS

The two end doors fixed;
the other doors hinged

SHOPFRONT

005254
13 JUN 1957

THE WITCH'S CAULDRON - COFFEE BAR - 50 BELSIZE LANE, N.W.3.

DINERMAN, DAVIDSON & FIELDMAN
50 FERRIS LANE, N.W.3, HAM 1698

SCALE 1" TO 1"

DATE 11.6.57

B.L.7