




✓SECOND FLOOR✓

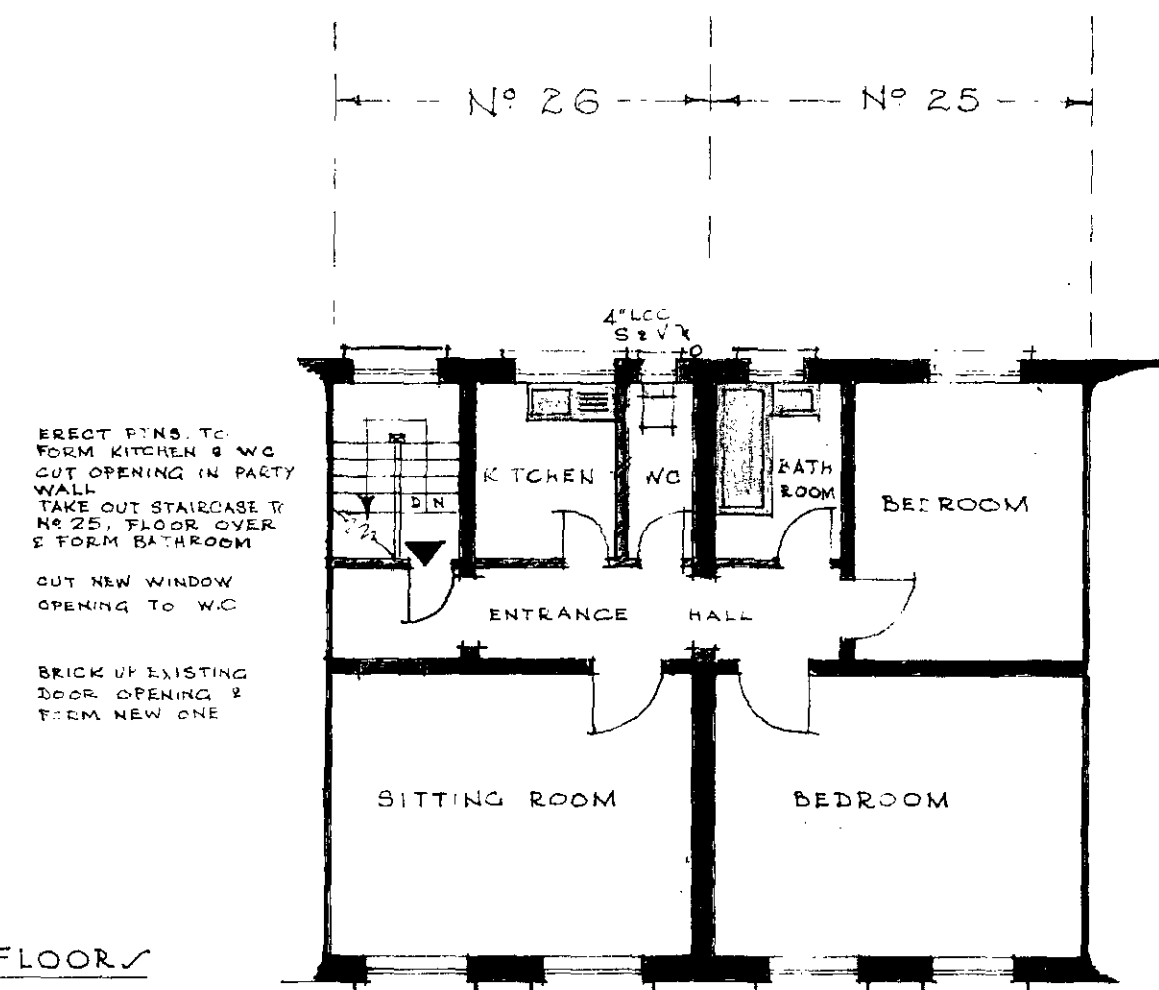

✓FIRST FLOOR✓

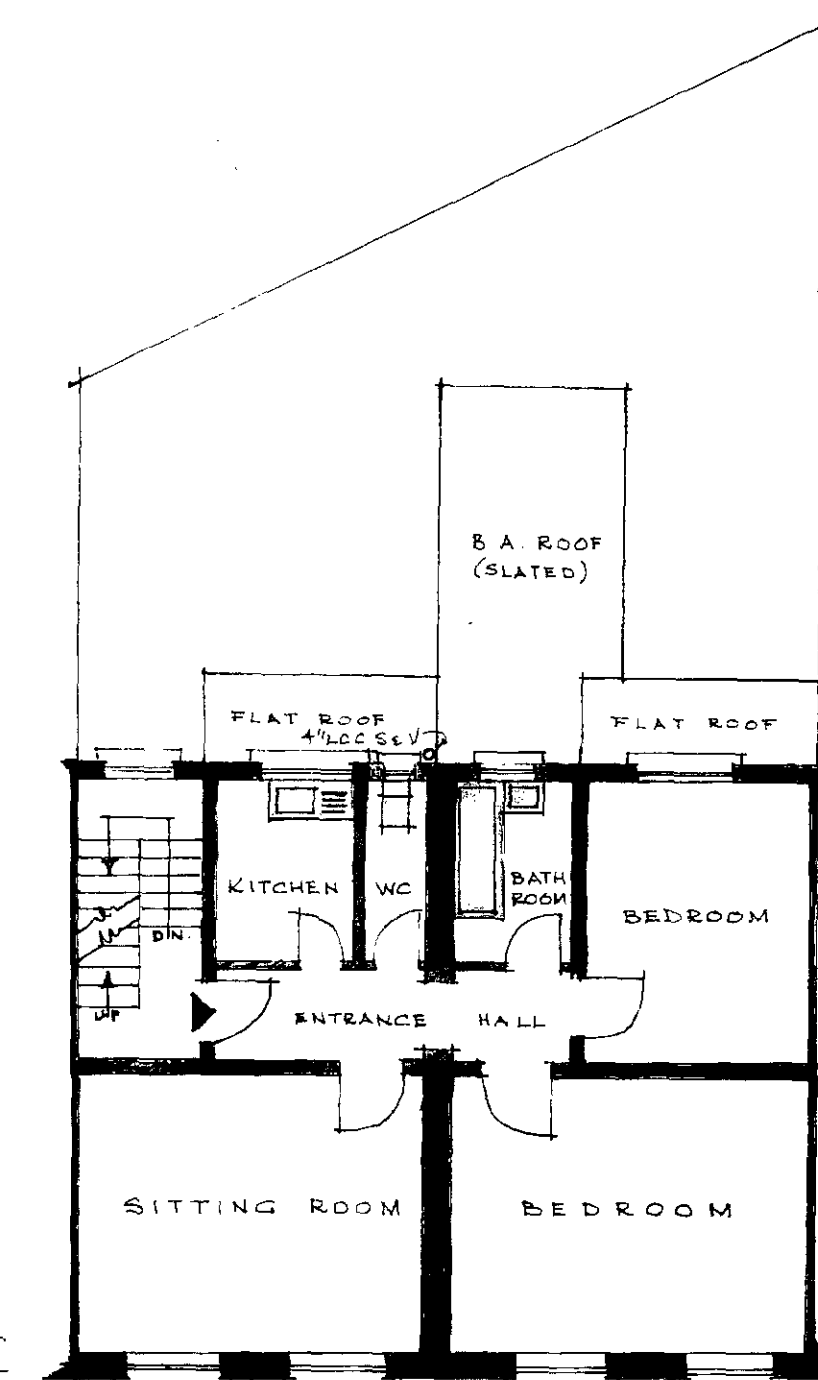

✓GROUND FLOOR✓

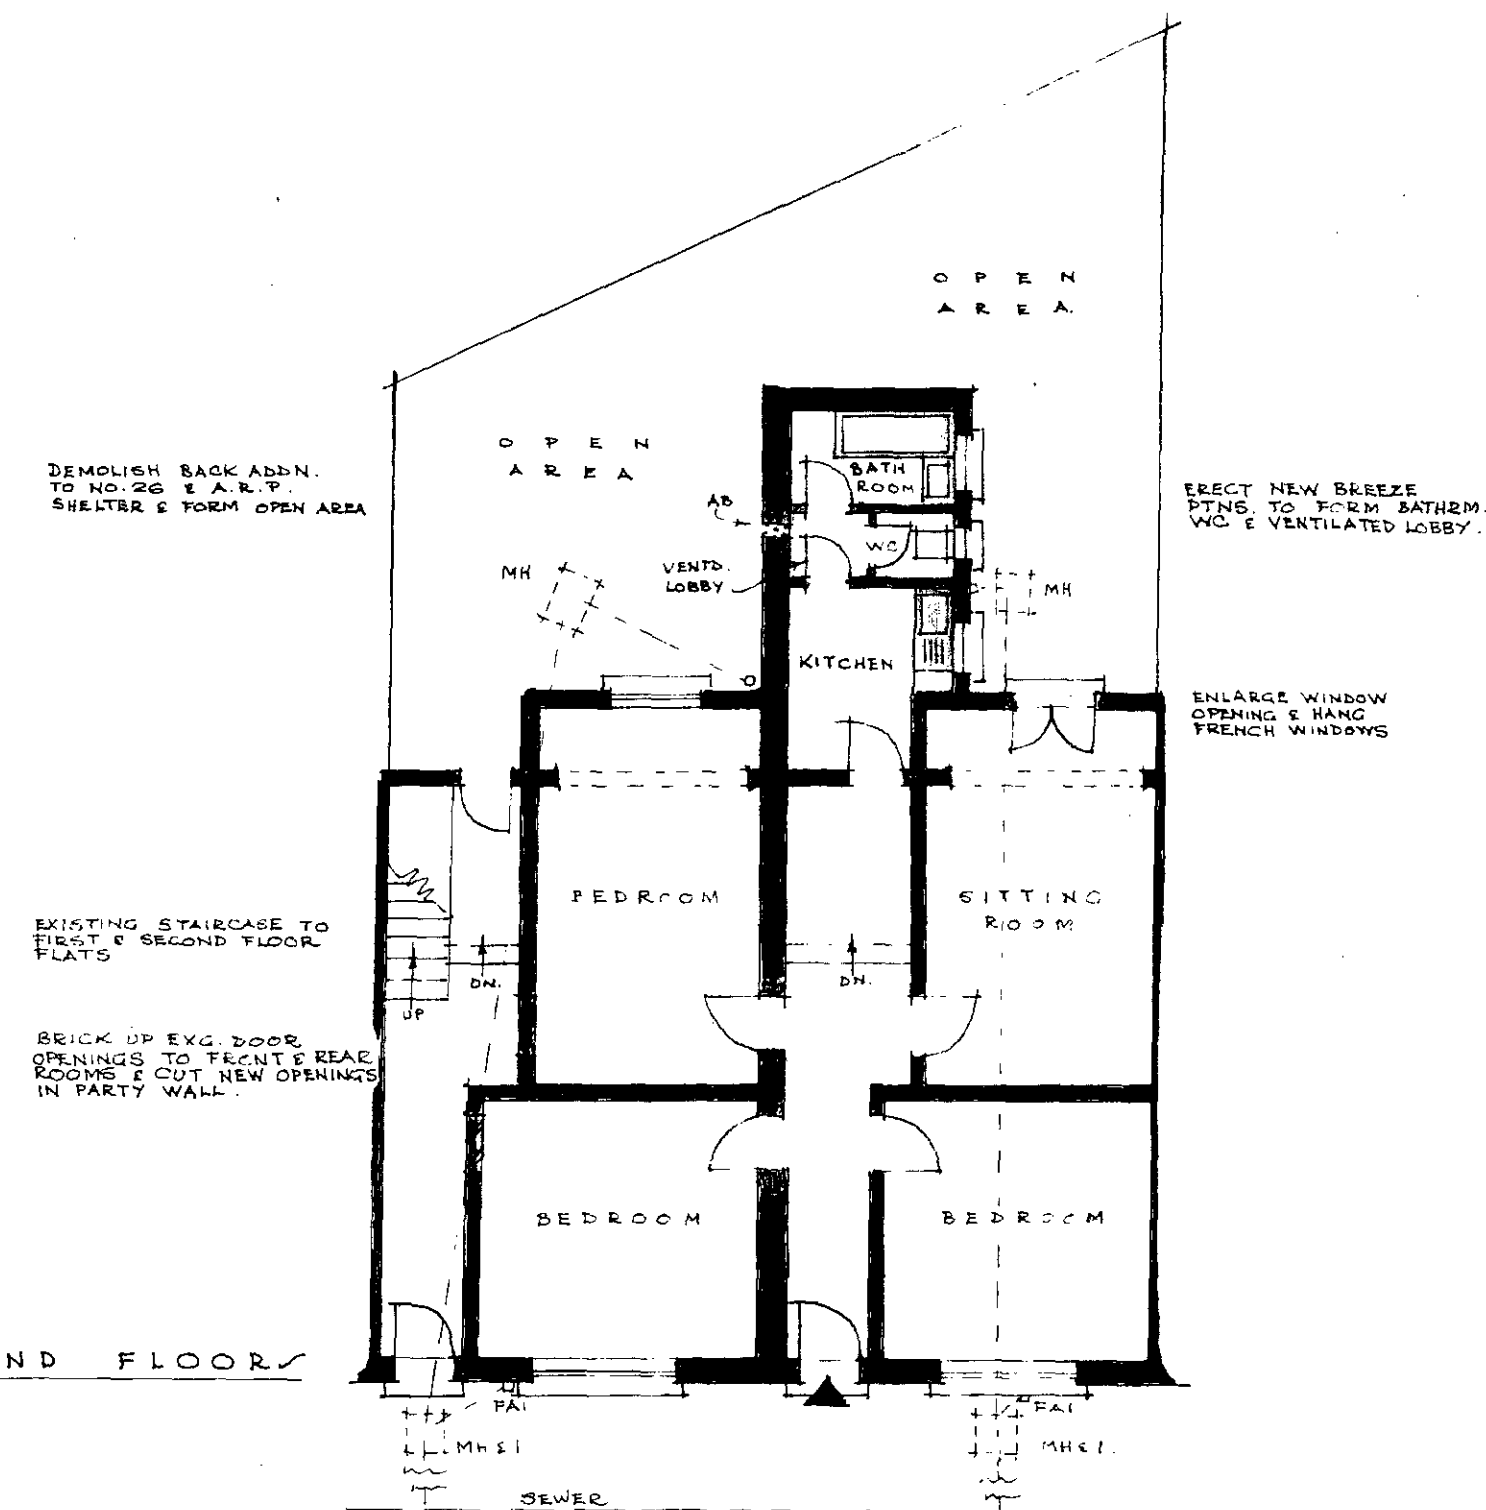


PLAN OF Nos 25 & 26, GRAFTON  
CRESCENT, N.W.I. AS PROPOSED

SCALE: EIGHT FEET TO  
ONE INCH

4-12-1961.

G.E.K.

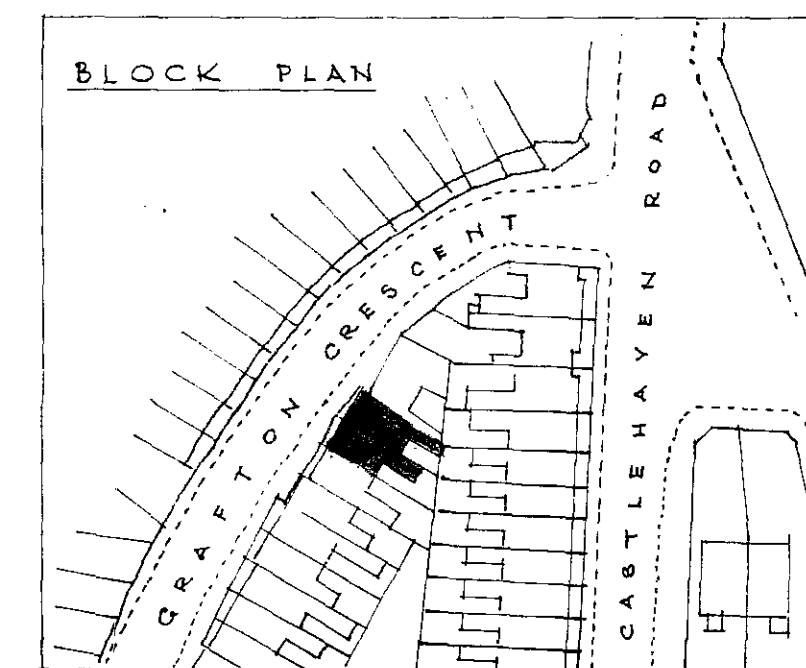

TIPIER'S  
GROUP  
31 JAN 1962  
23807