

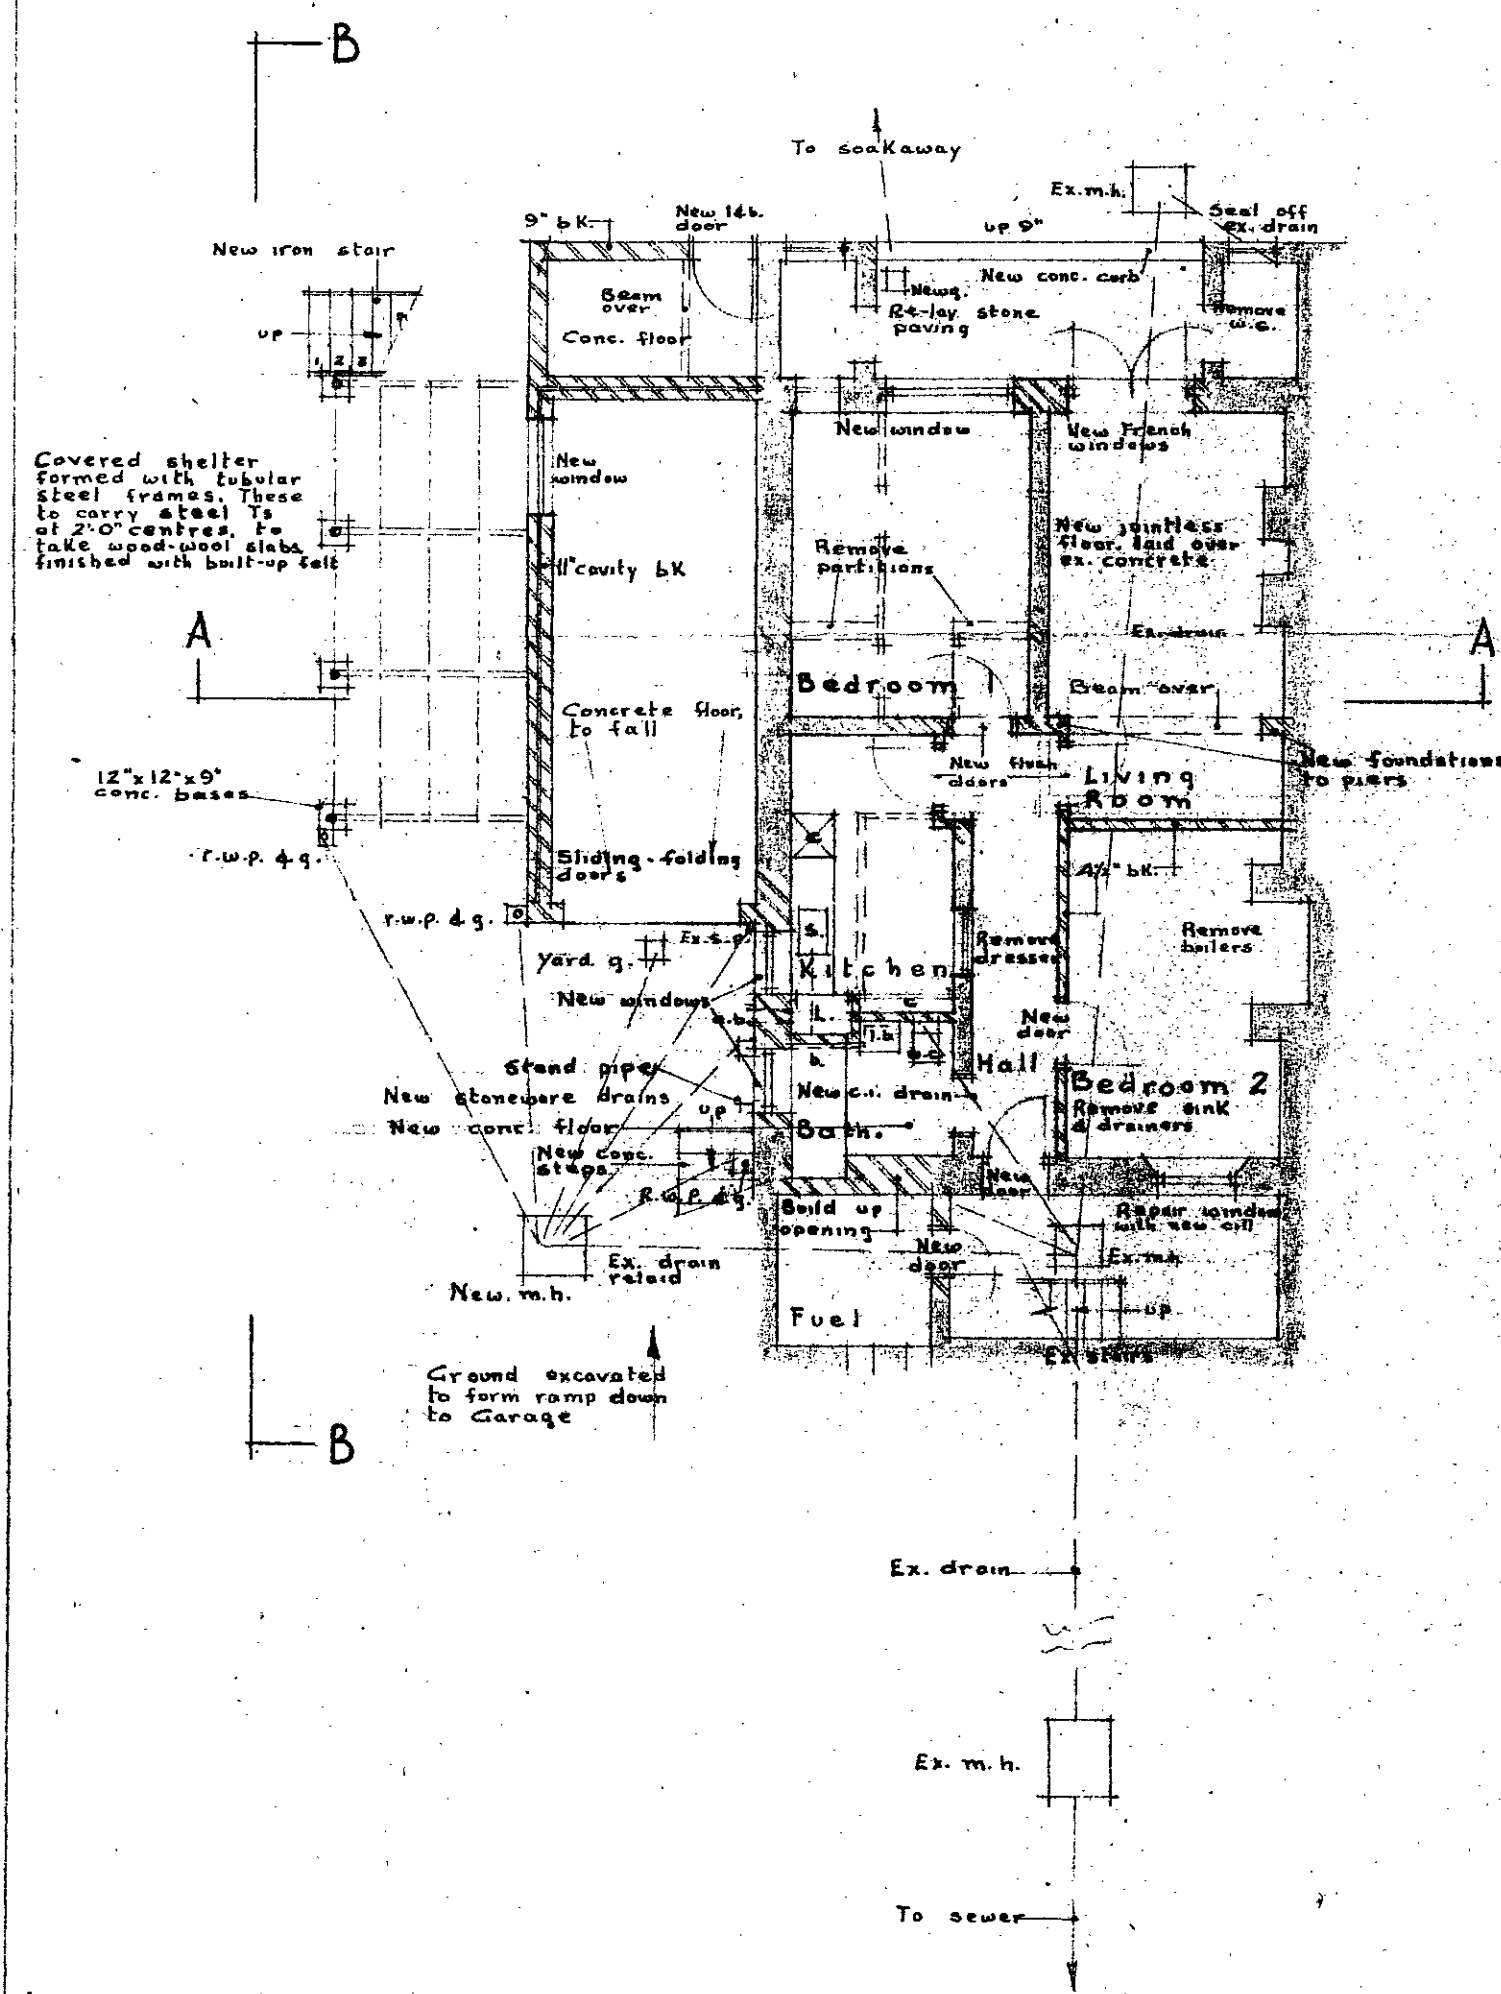
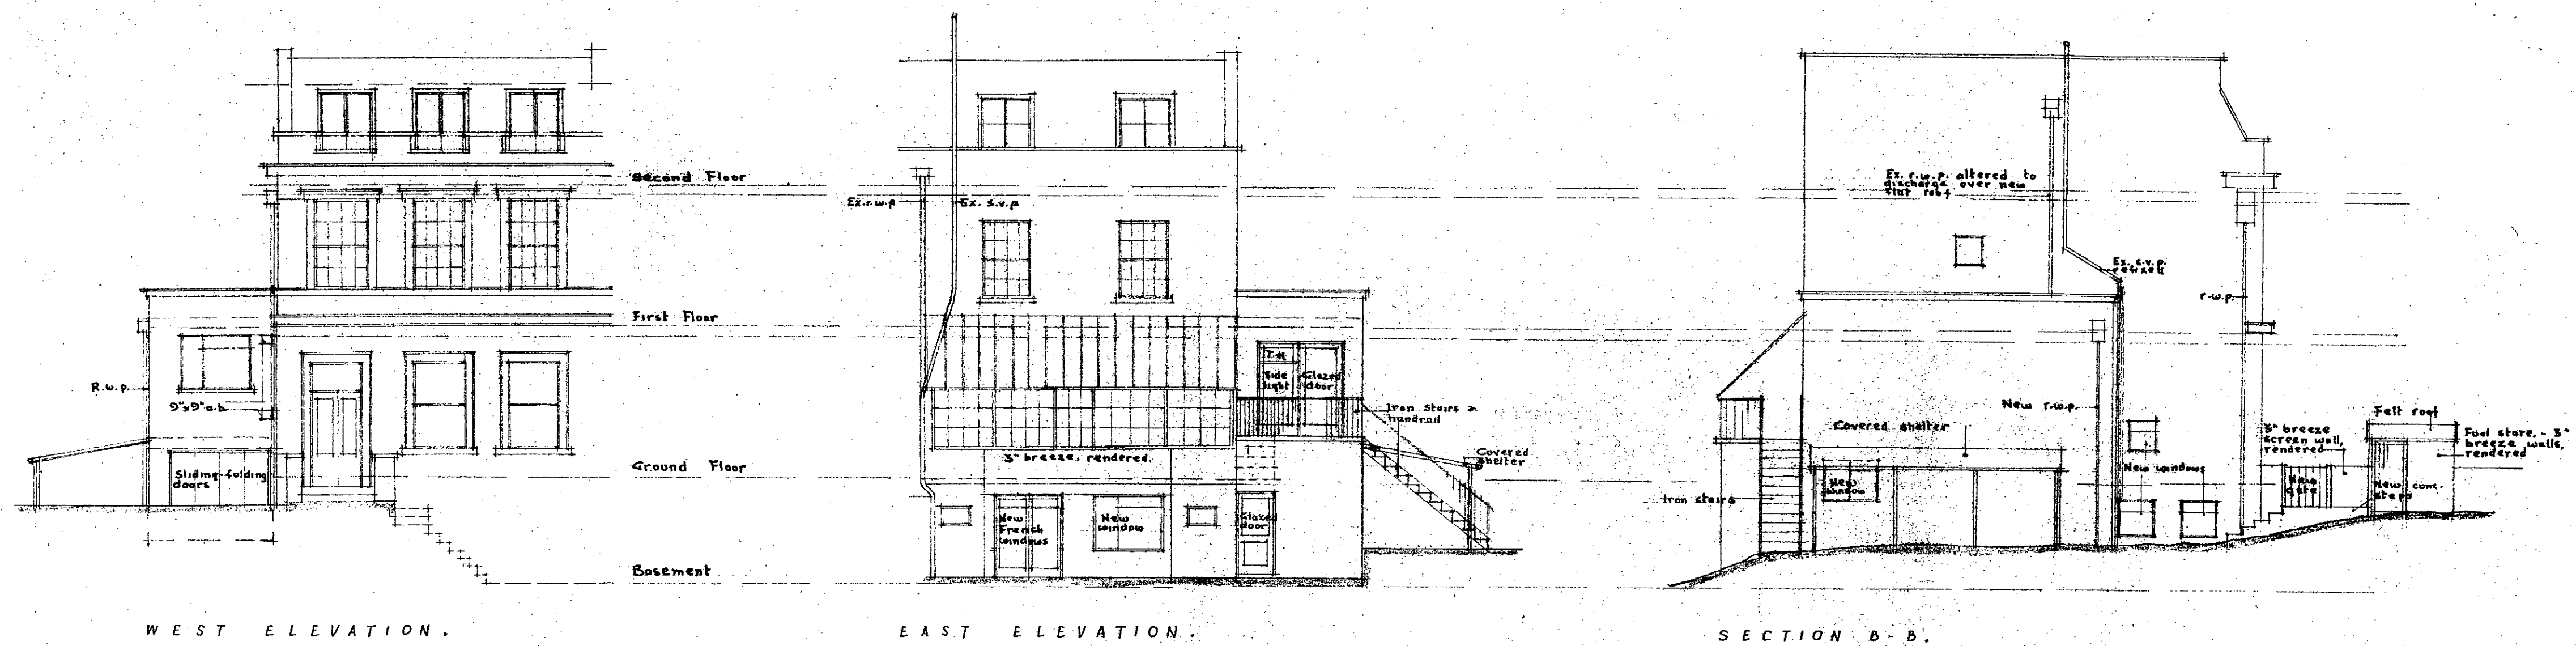


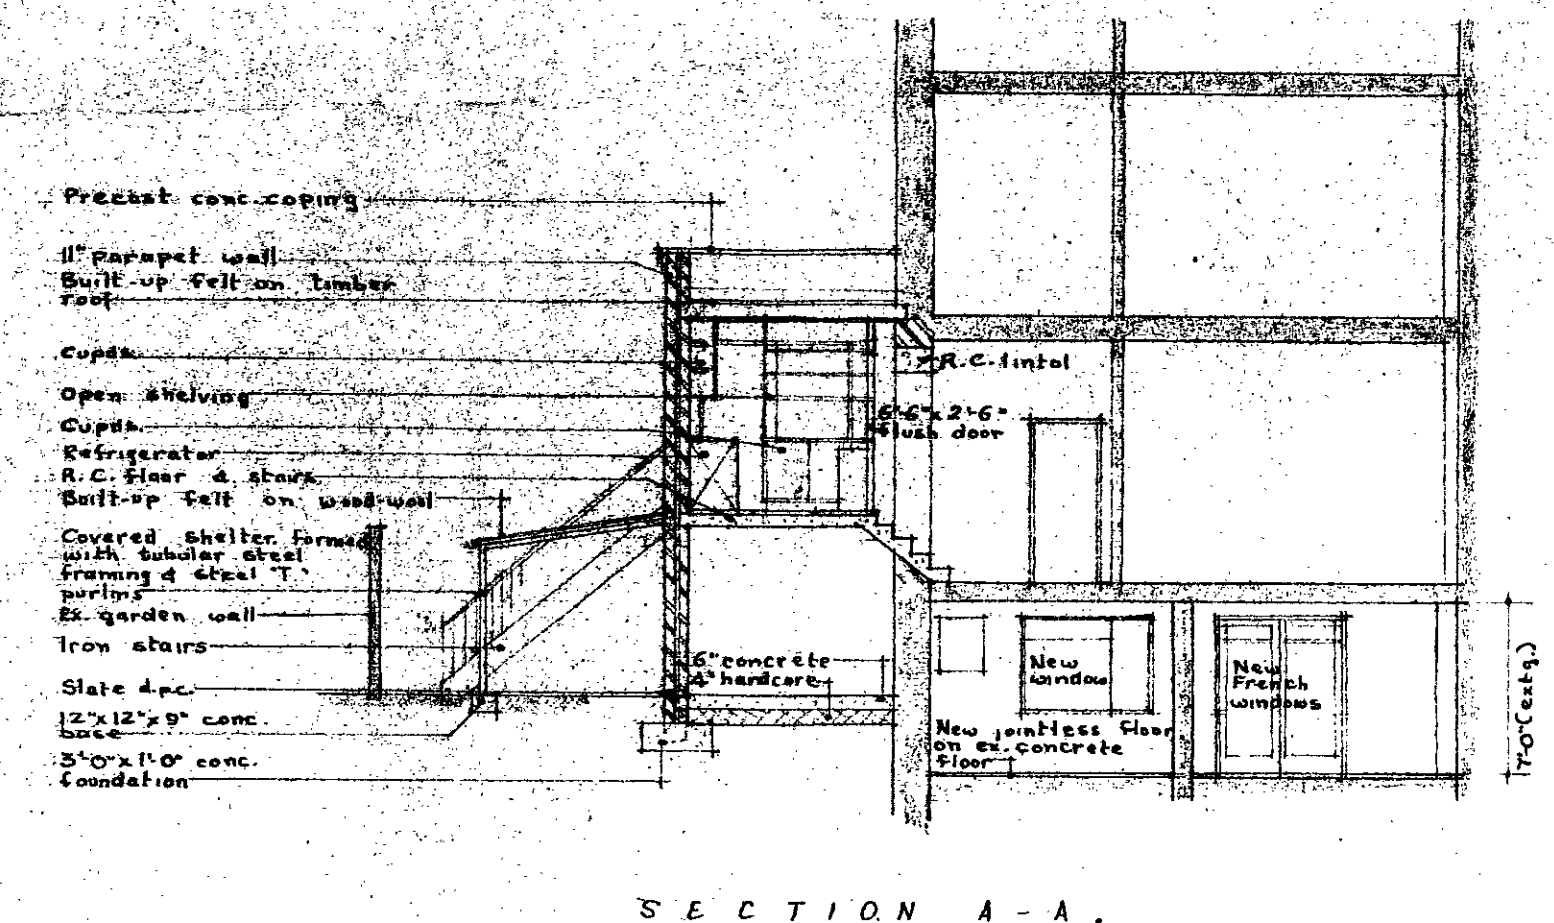

BASEMENT.

N^o. 38, BELSIZE GROVE. HAMPSTEAD. N. W. 3.
ALTERATIONS FOR C. G. DENNIS Esq. REVISED SCHEME.
SCALE: 1/8" = 1'

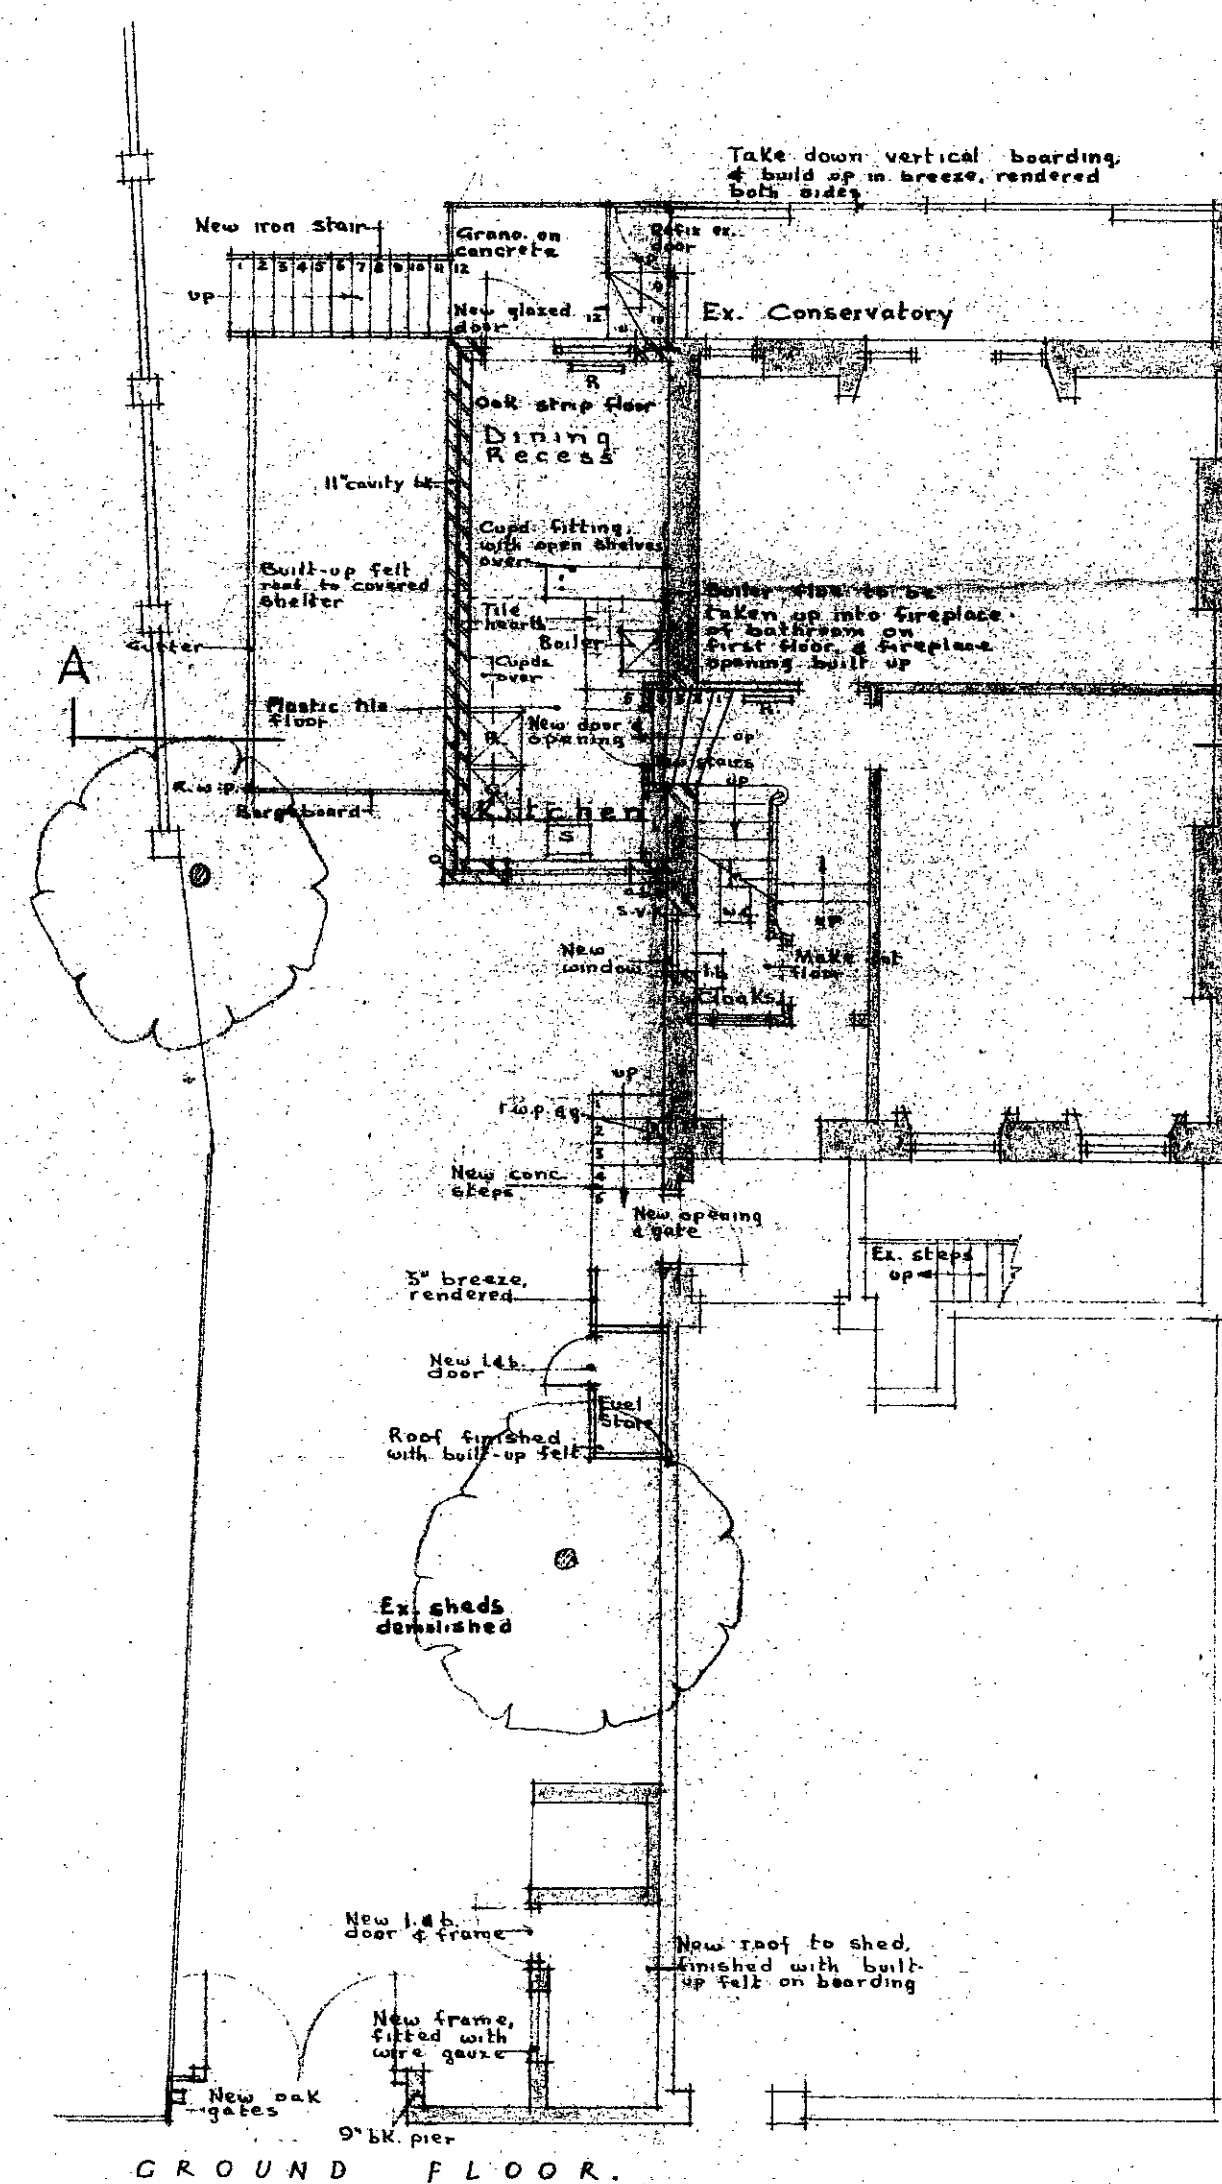

PRESENTED TO
3 SEP 1955
TOWN PLANNING
COMMITTEE

SECTION A-A.

JOHN E. M. MACCAGGIA & PARTNERS.
Chartered Architects.
53, G. D. ROAD, LONDON. N. C. 1.
18. JUNE 1955.
DRWG. N^o. 535/2/6.