




DENNIS LENNON AND PARTNERS, chartered architects and industrial designers
Fitzhardinge Street, London, W.1. Telephone: Welbeck 1101/2
Winchester Road Car Wash
drawing: Black Plan
scale: 1/16" = 1'-0" date: 6 Sept. 71 drawn by: J308/WR/CW2.
rev. index

CTP/H8.11x/A/11/89

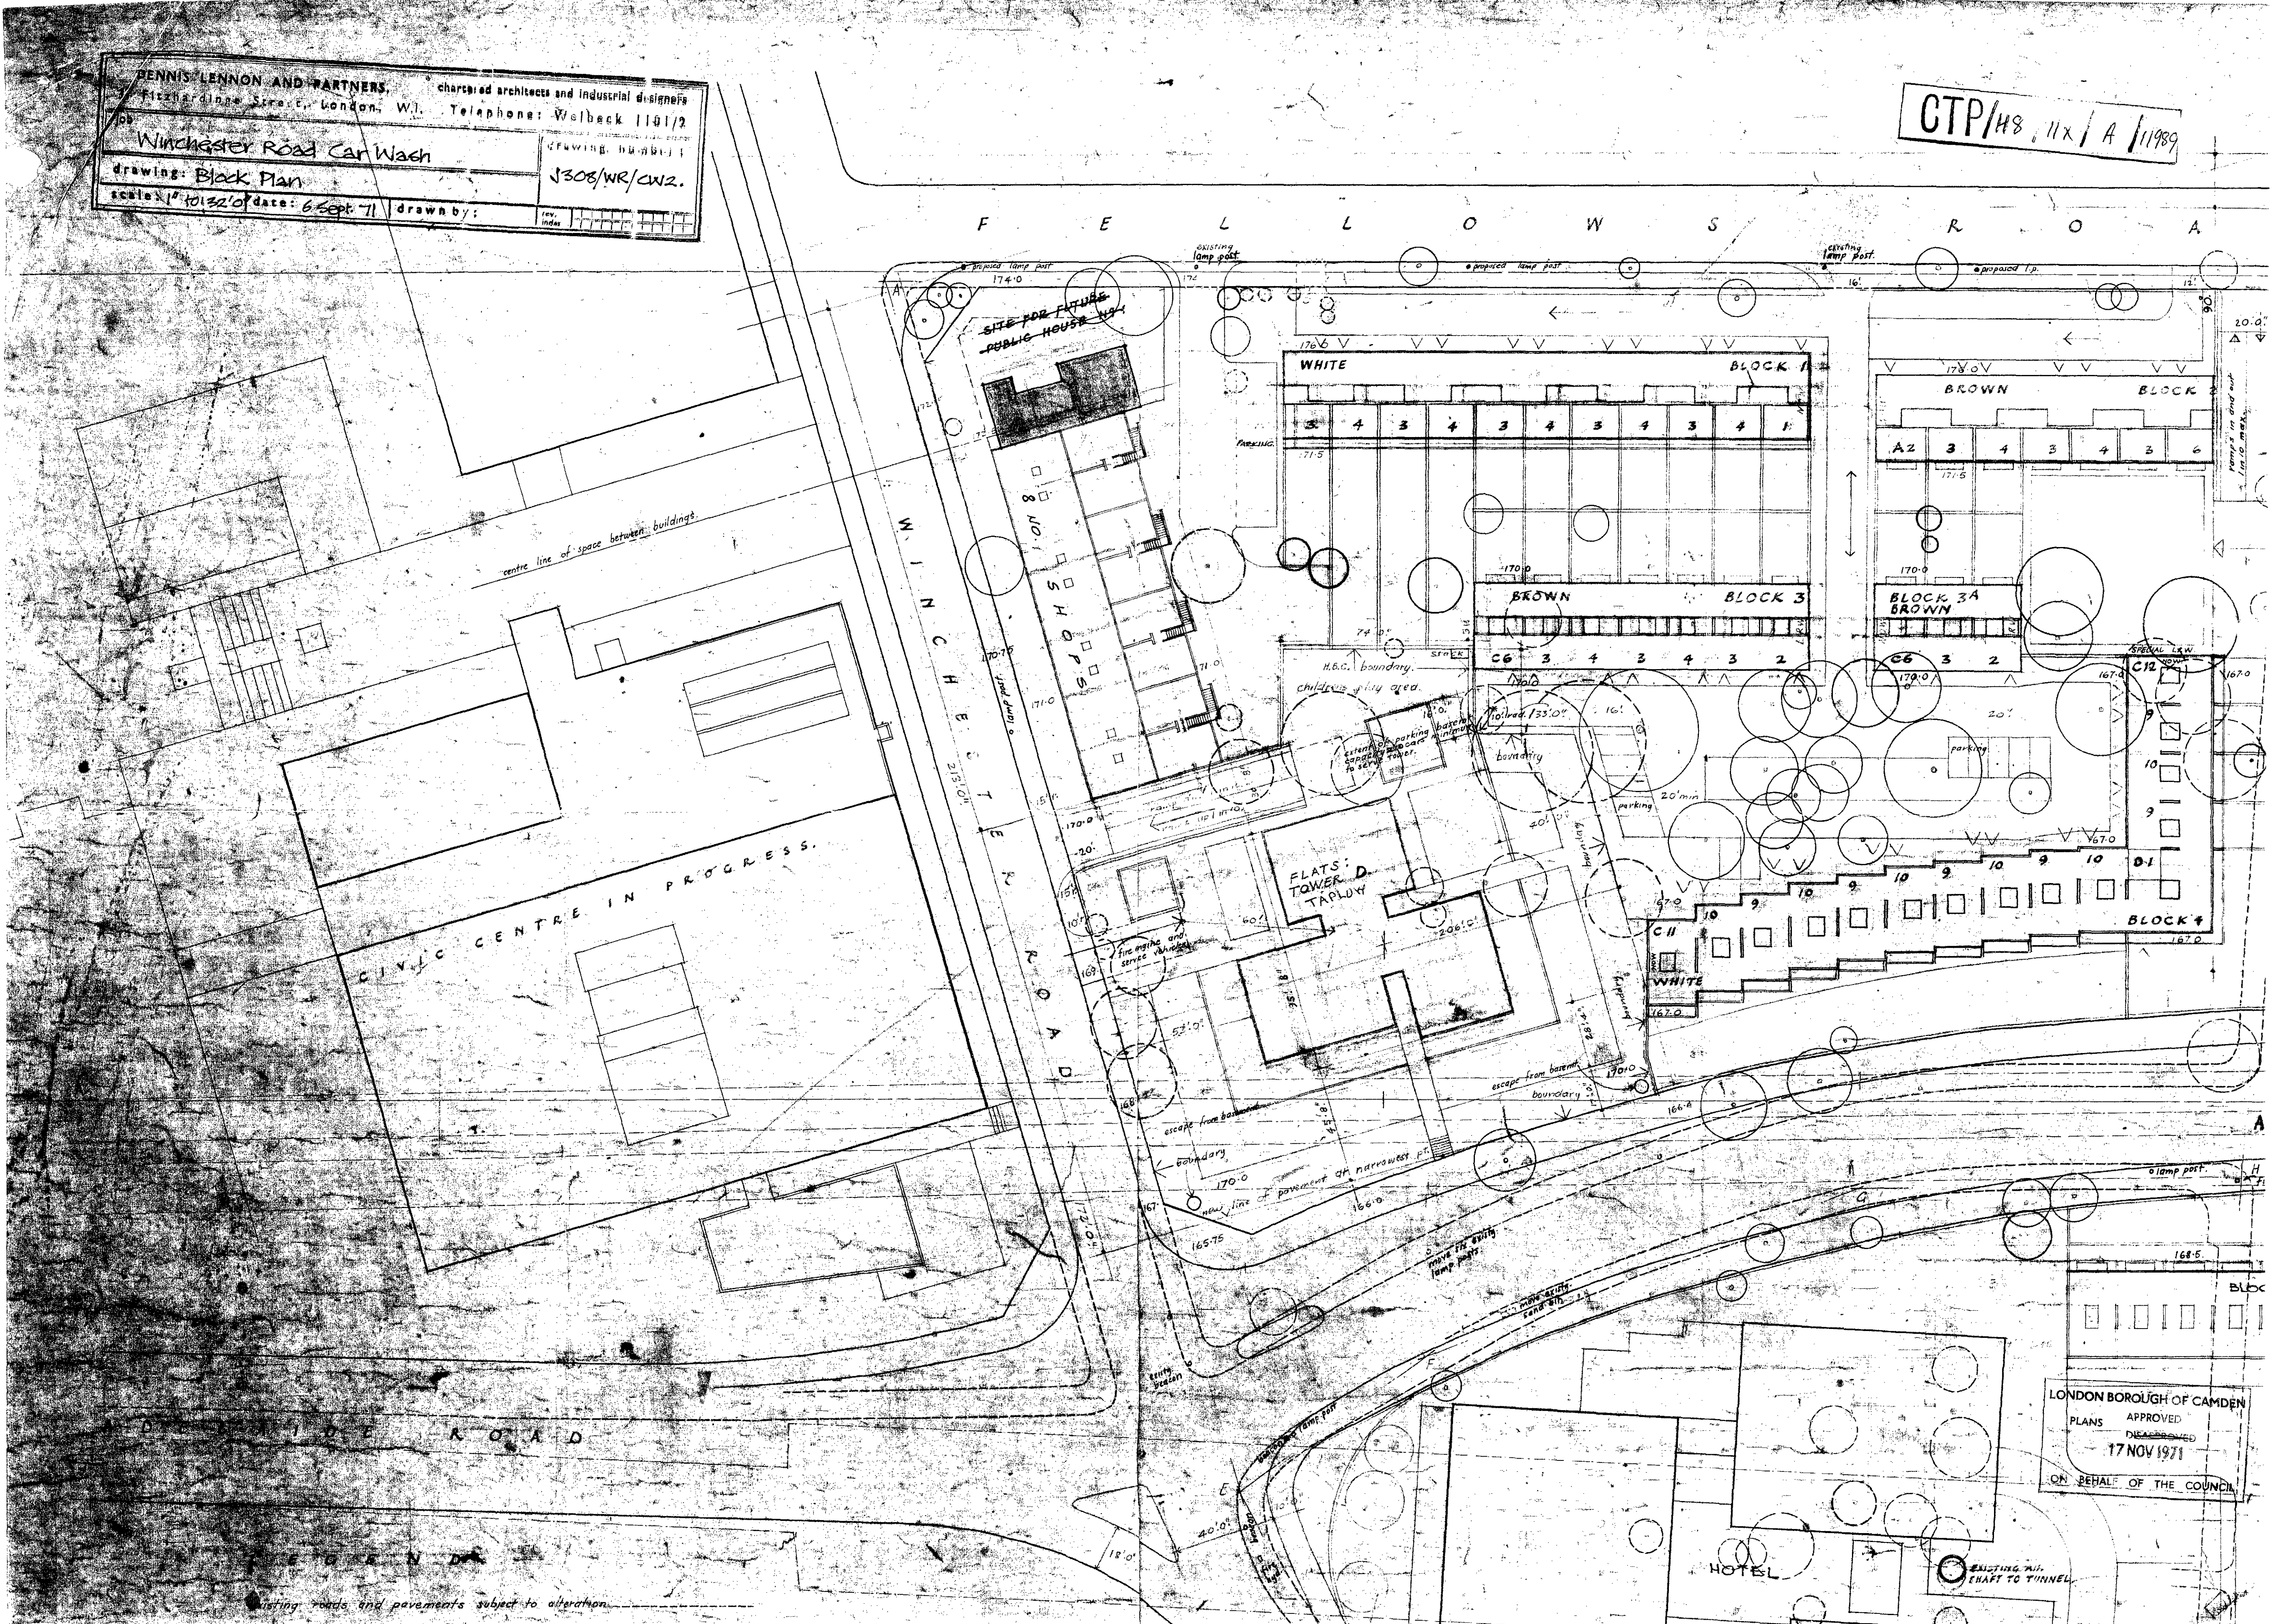


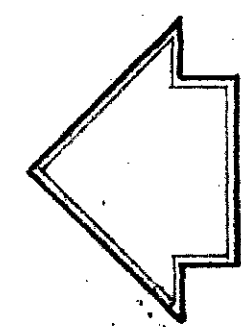


fellows road

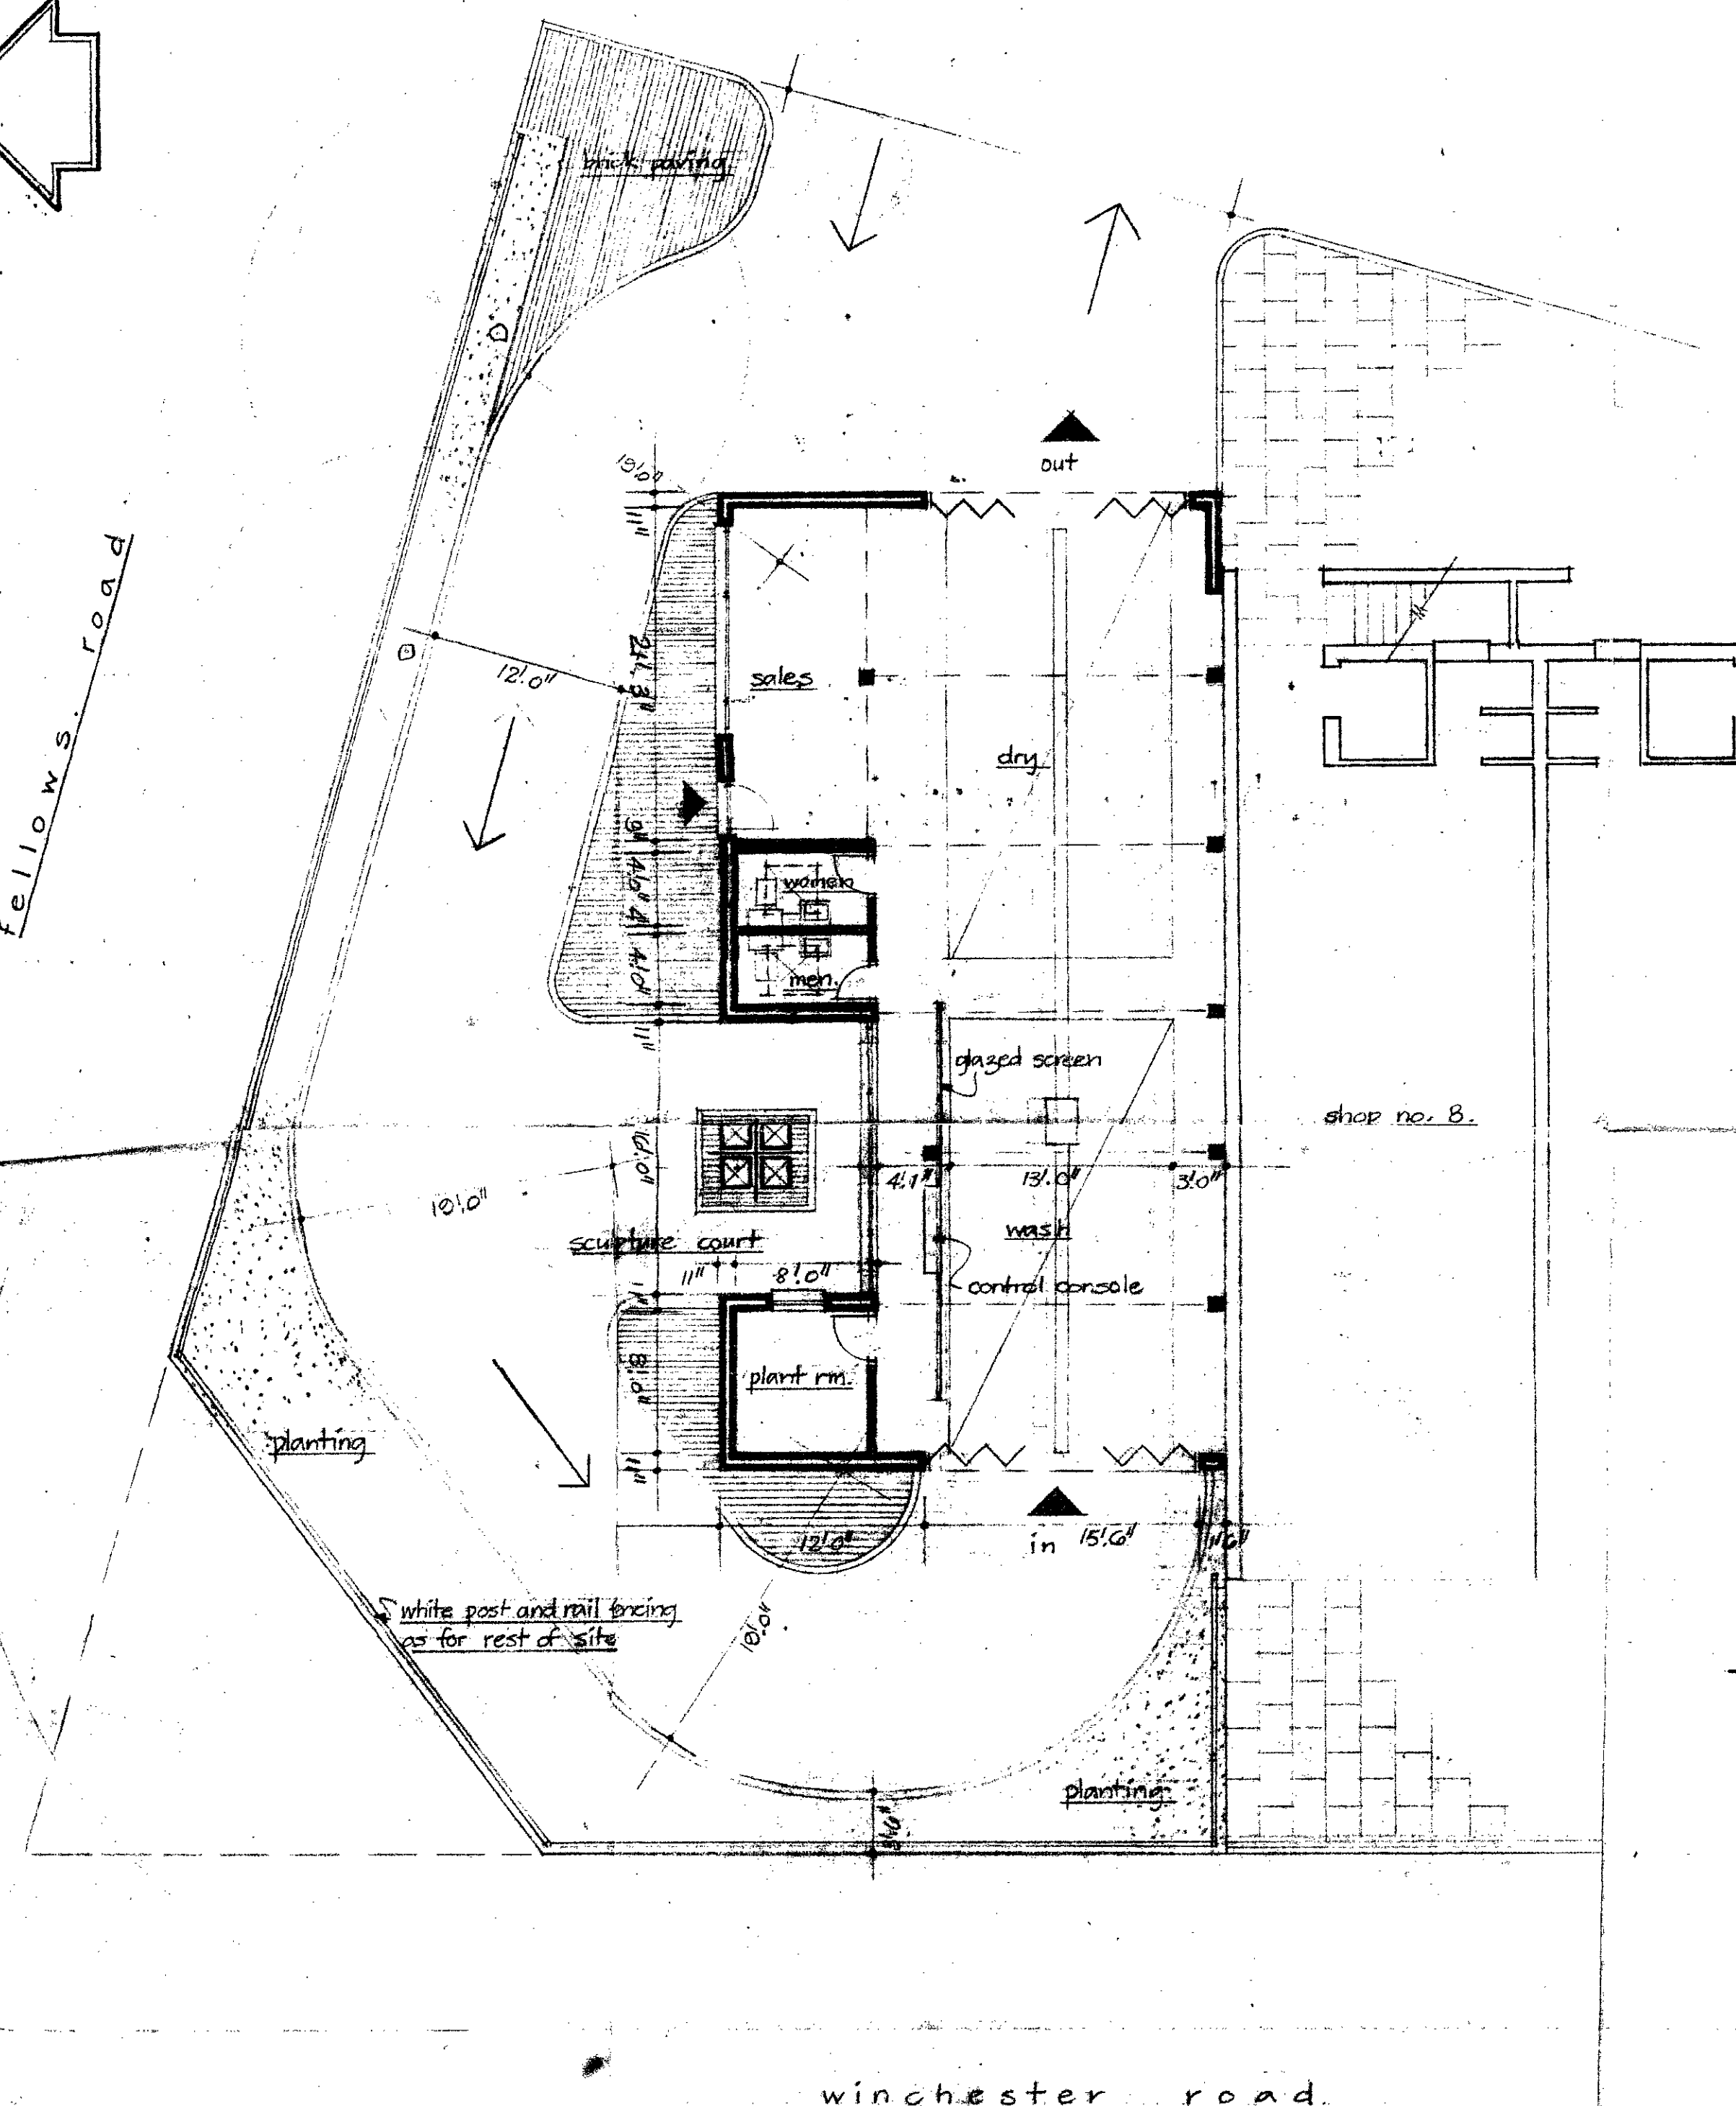

winchester road

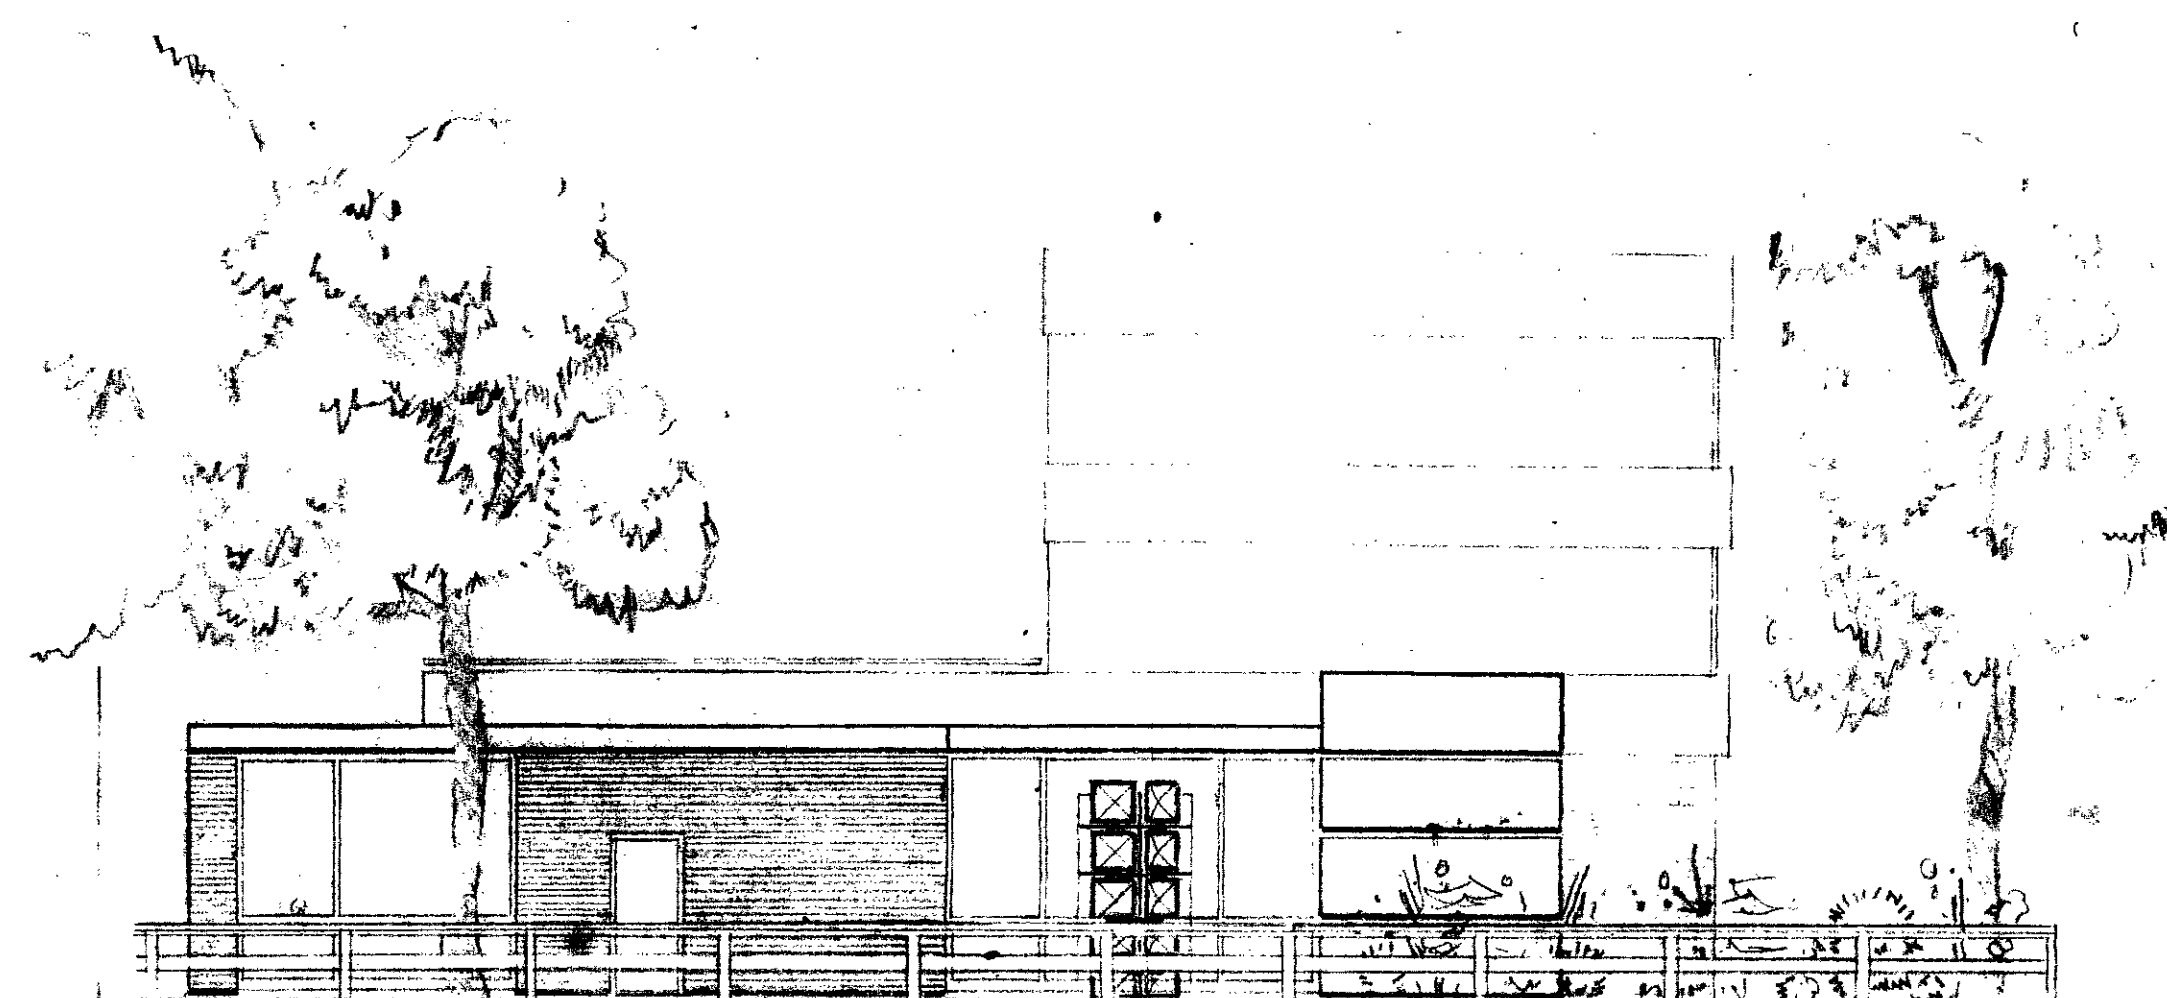

elevation to fellows road.

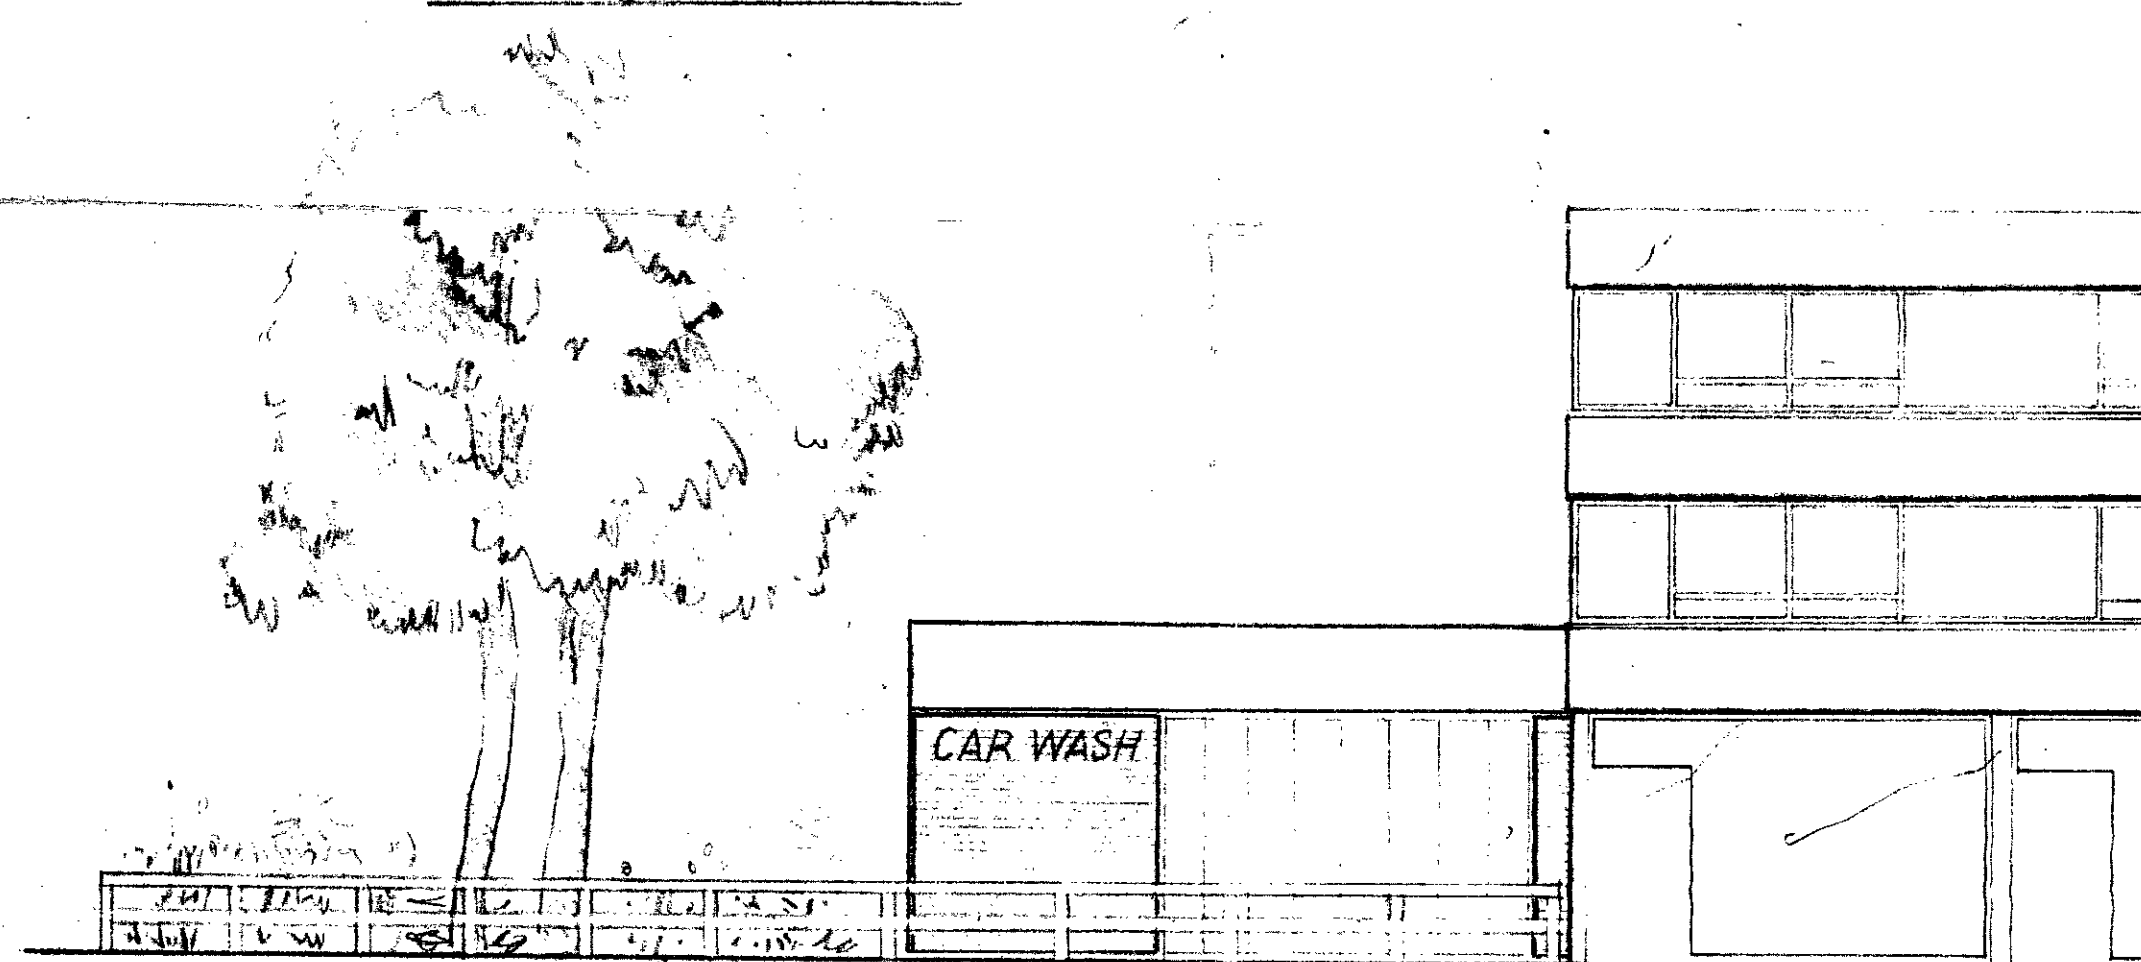

elevation to winchester road.

LONDON BOROUGH OF CAMDEN
PLANS APPROVED
17 NOV 1971
ON BEHALF OF THE COUNCIL

CTP/H8/11X/A/11989

date by

issues

Figured dimensions must be taken in preference to scaled dimensions and any discrepancies or errors are to be referred to the architects. Contractors, sub-contractors and suppliers must verify all dimensions on site before commencing work.

DENNIS LENNON, M.C., A.R.I.B.A. chartered architects and industrial designers
3, Fitzhardinge Street, London, W.1. Telephone: Welbeck 1181/2

Job: *Winchester Road Car Wash* drawing number: J30B/WR/CW1.

drawing: plans and elevations