



SECTION A-A

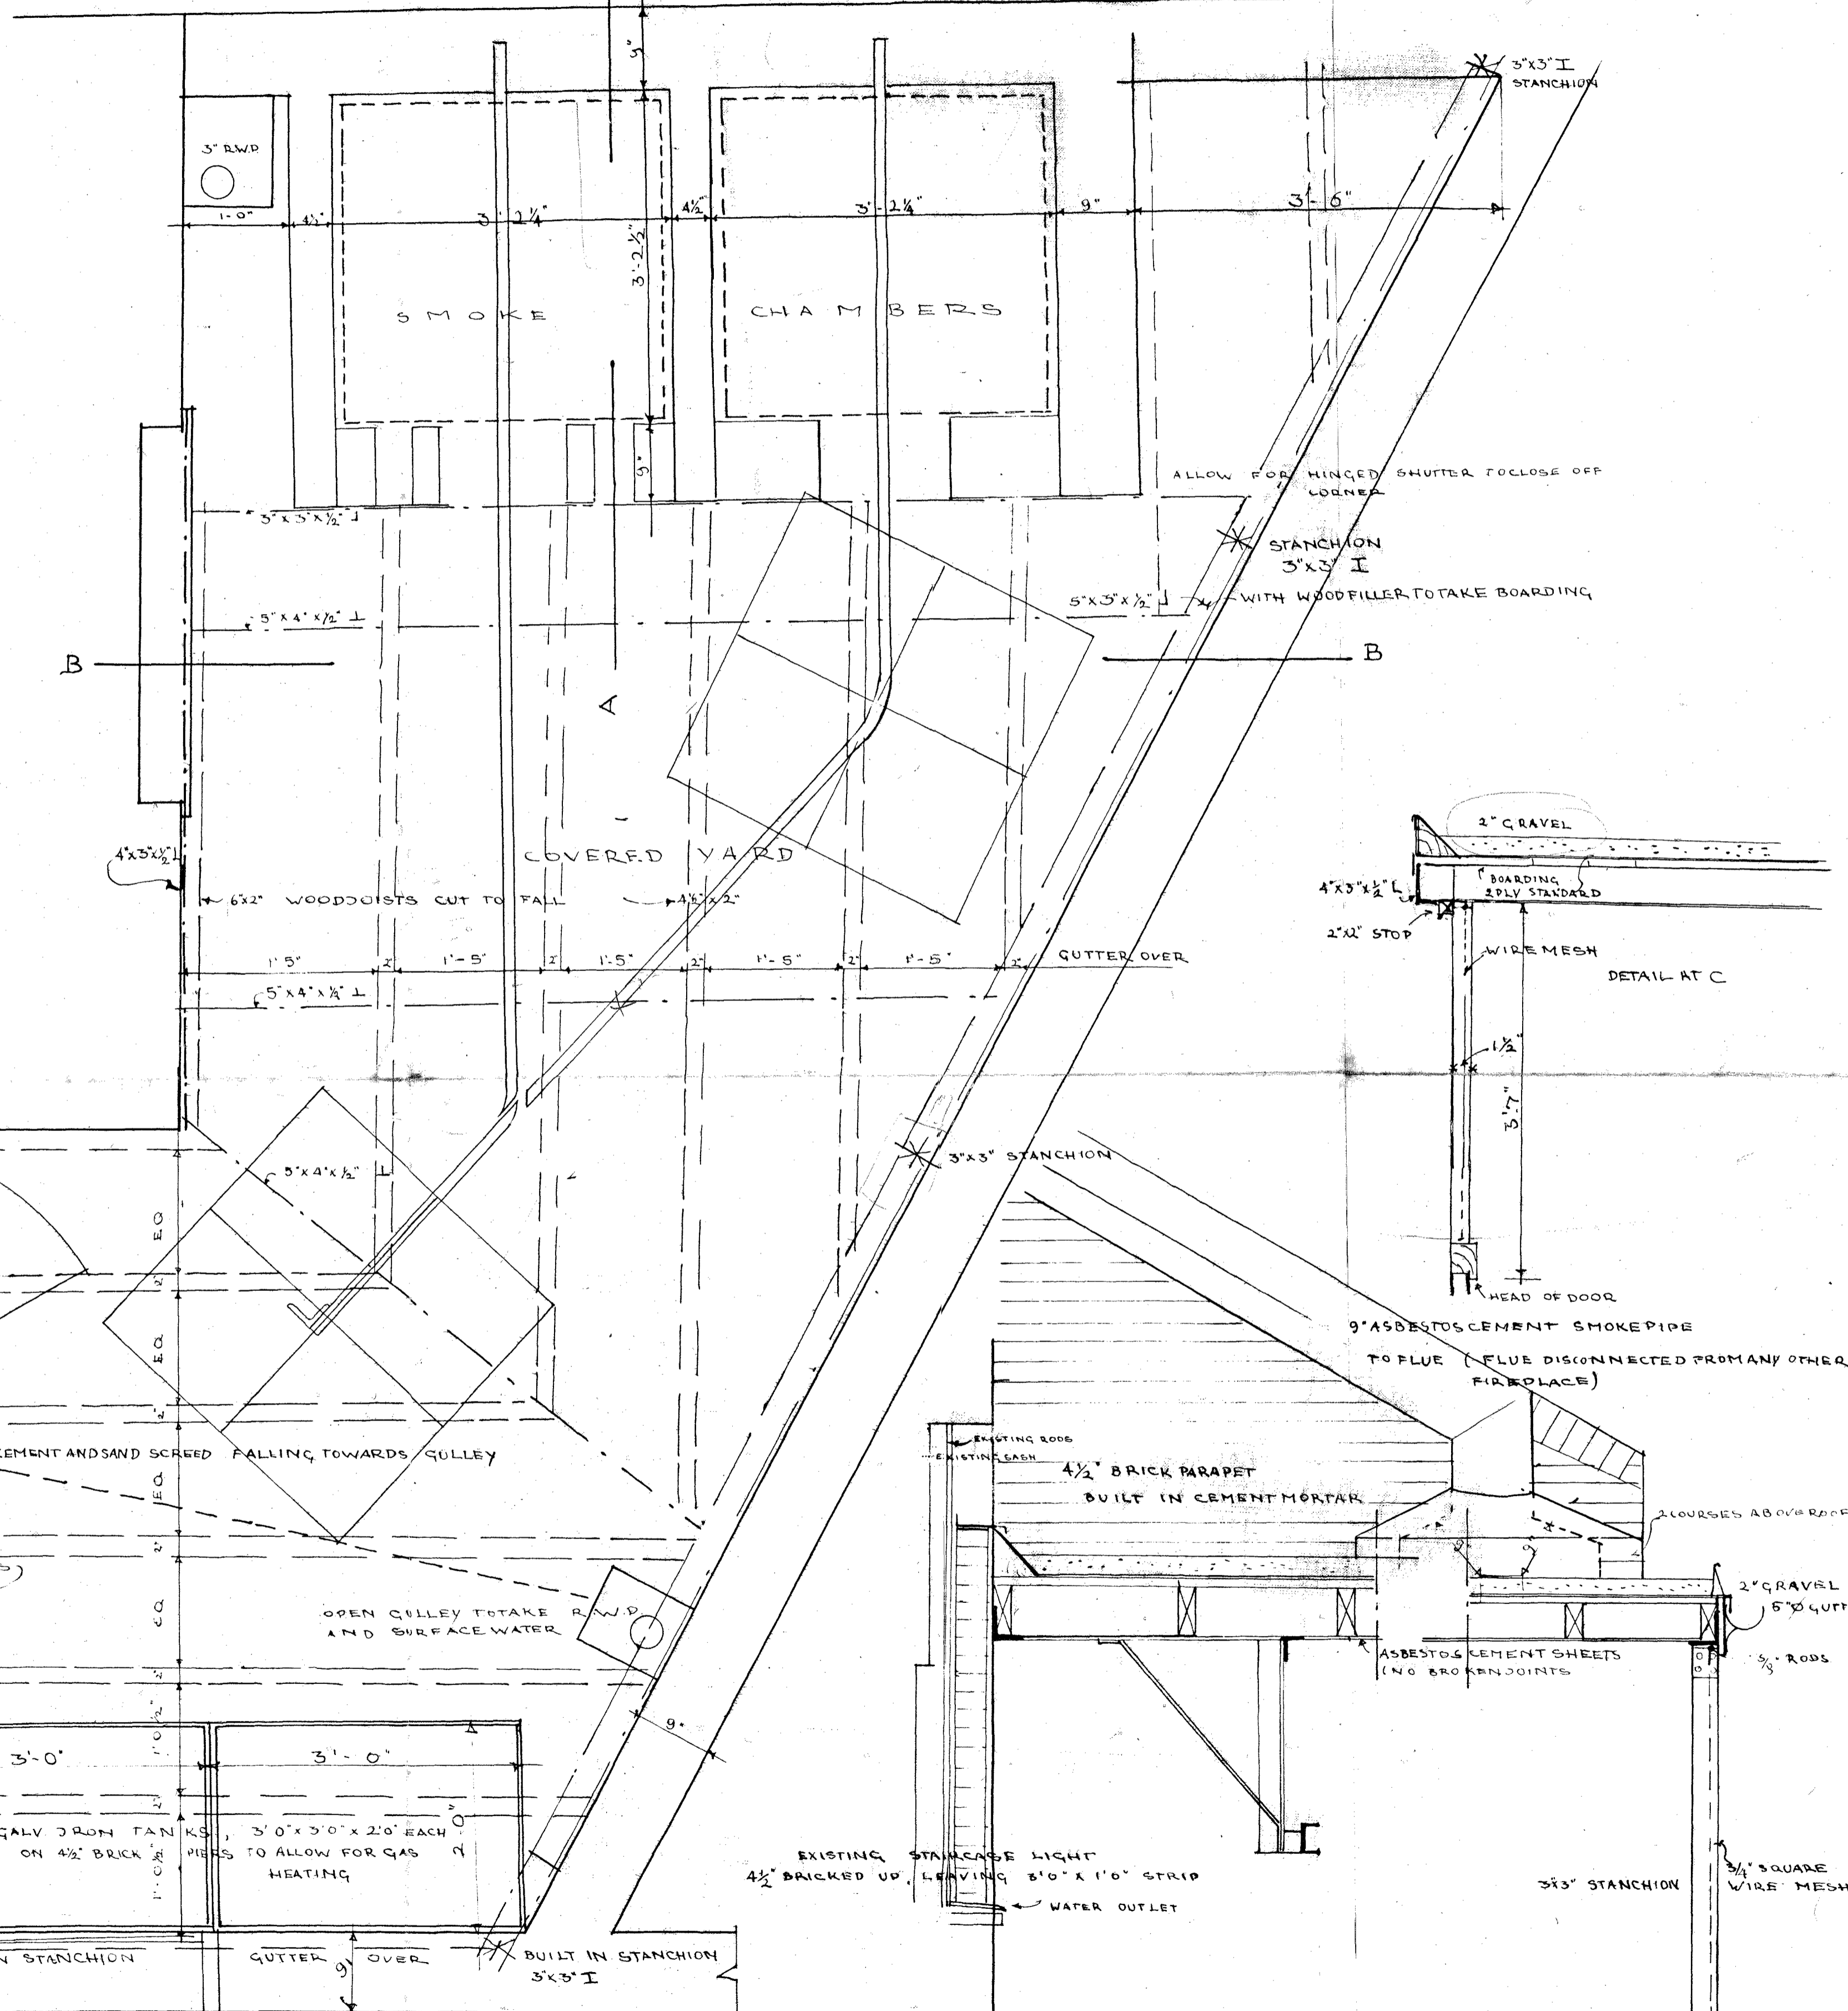

PLAN

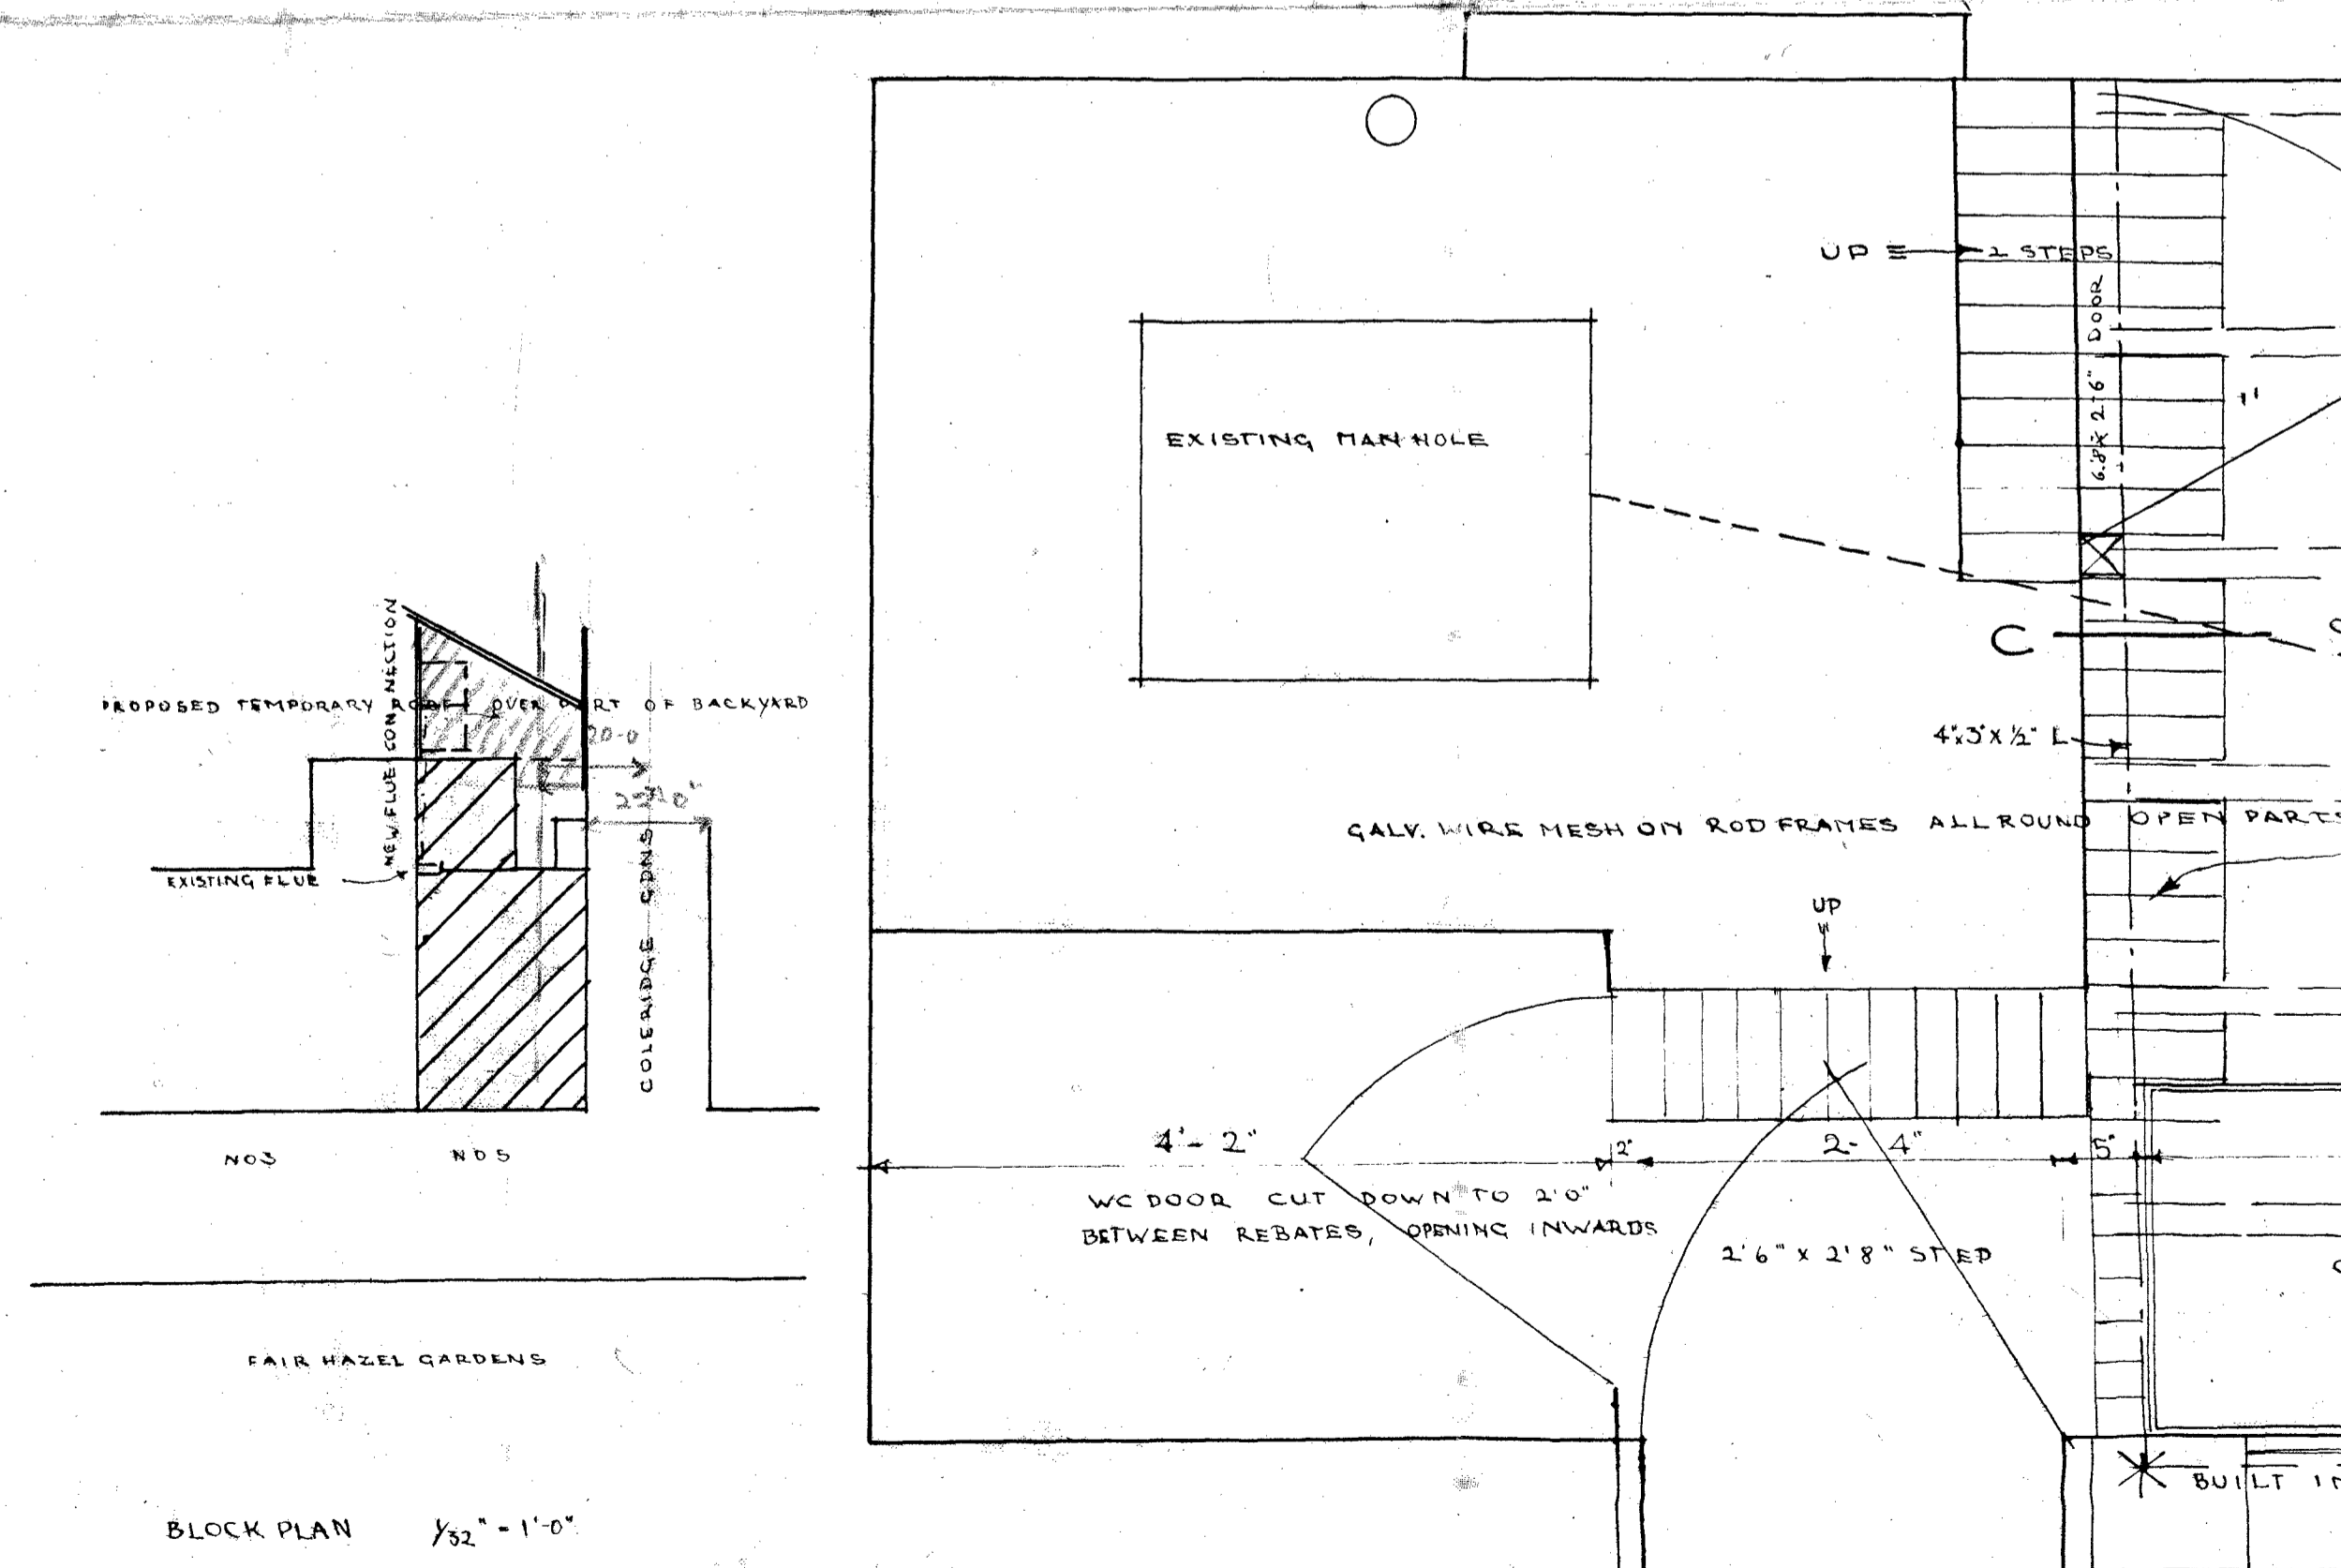

BLOCK PLAN 1/32" = 1'-0"

226