

NORTH

PARKING - LEVEL 16.00 PLAN

SECTION 1-1

CARS PARK ON SITE	
SUPERMARK ONLY	200
MEZZ LVL	08
UPPER LVL	100
LOWER LVL	184
TOTALS	288

48 11x A 12676

DENNIS LENNON, M.C., A.R.I.B.A. chartered architects and industrial designers
3, Fitzhardinge Street, London, W.1. Telephone: Welbeck 1181/2

job: CHALCOTE ESTATE SHIPPING CENTRE SECTION 2


drawing: PARKING LVL + SECTION

scale: 1/32" date: DEC 71 drawn by: GEG

drawing number: 104 114

REV. INDEX

LONDON BOROUGH OF CAMDEN
PLANS ~~APPROVED~~
DISAPPROVED
12 APR 1972
ON BEHALF OF THE COUNCIL

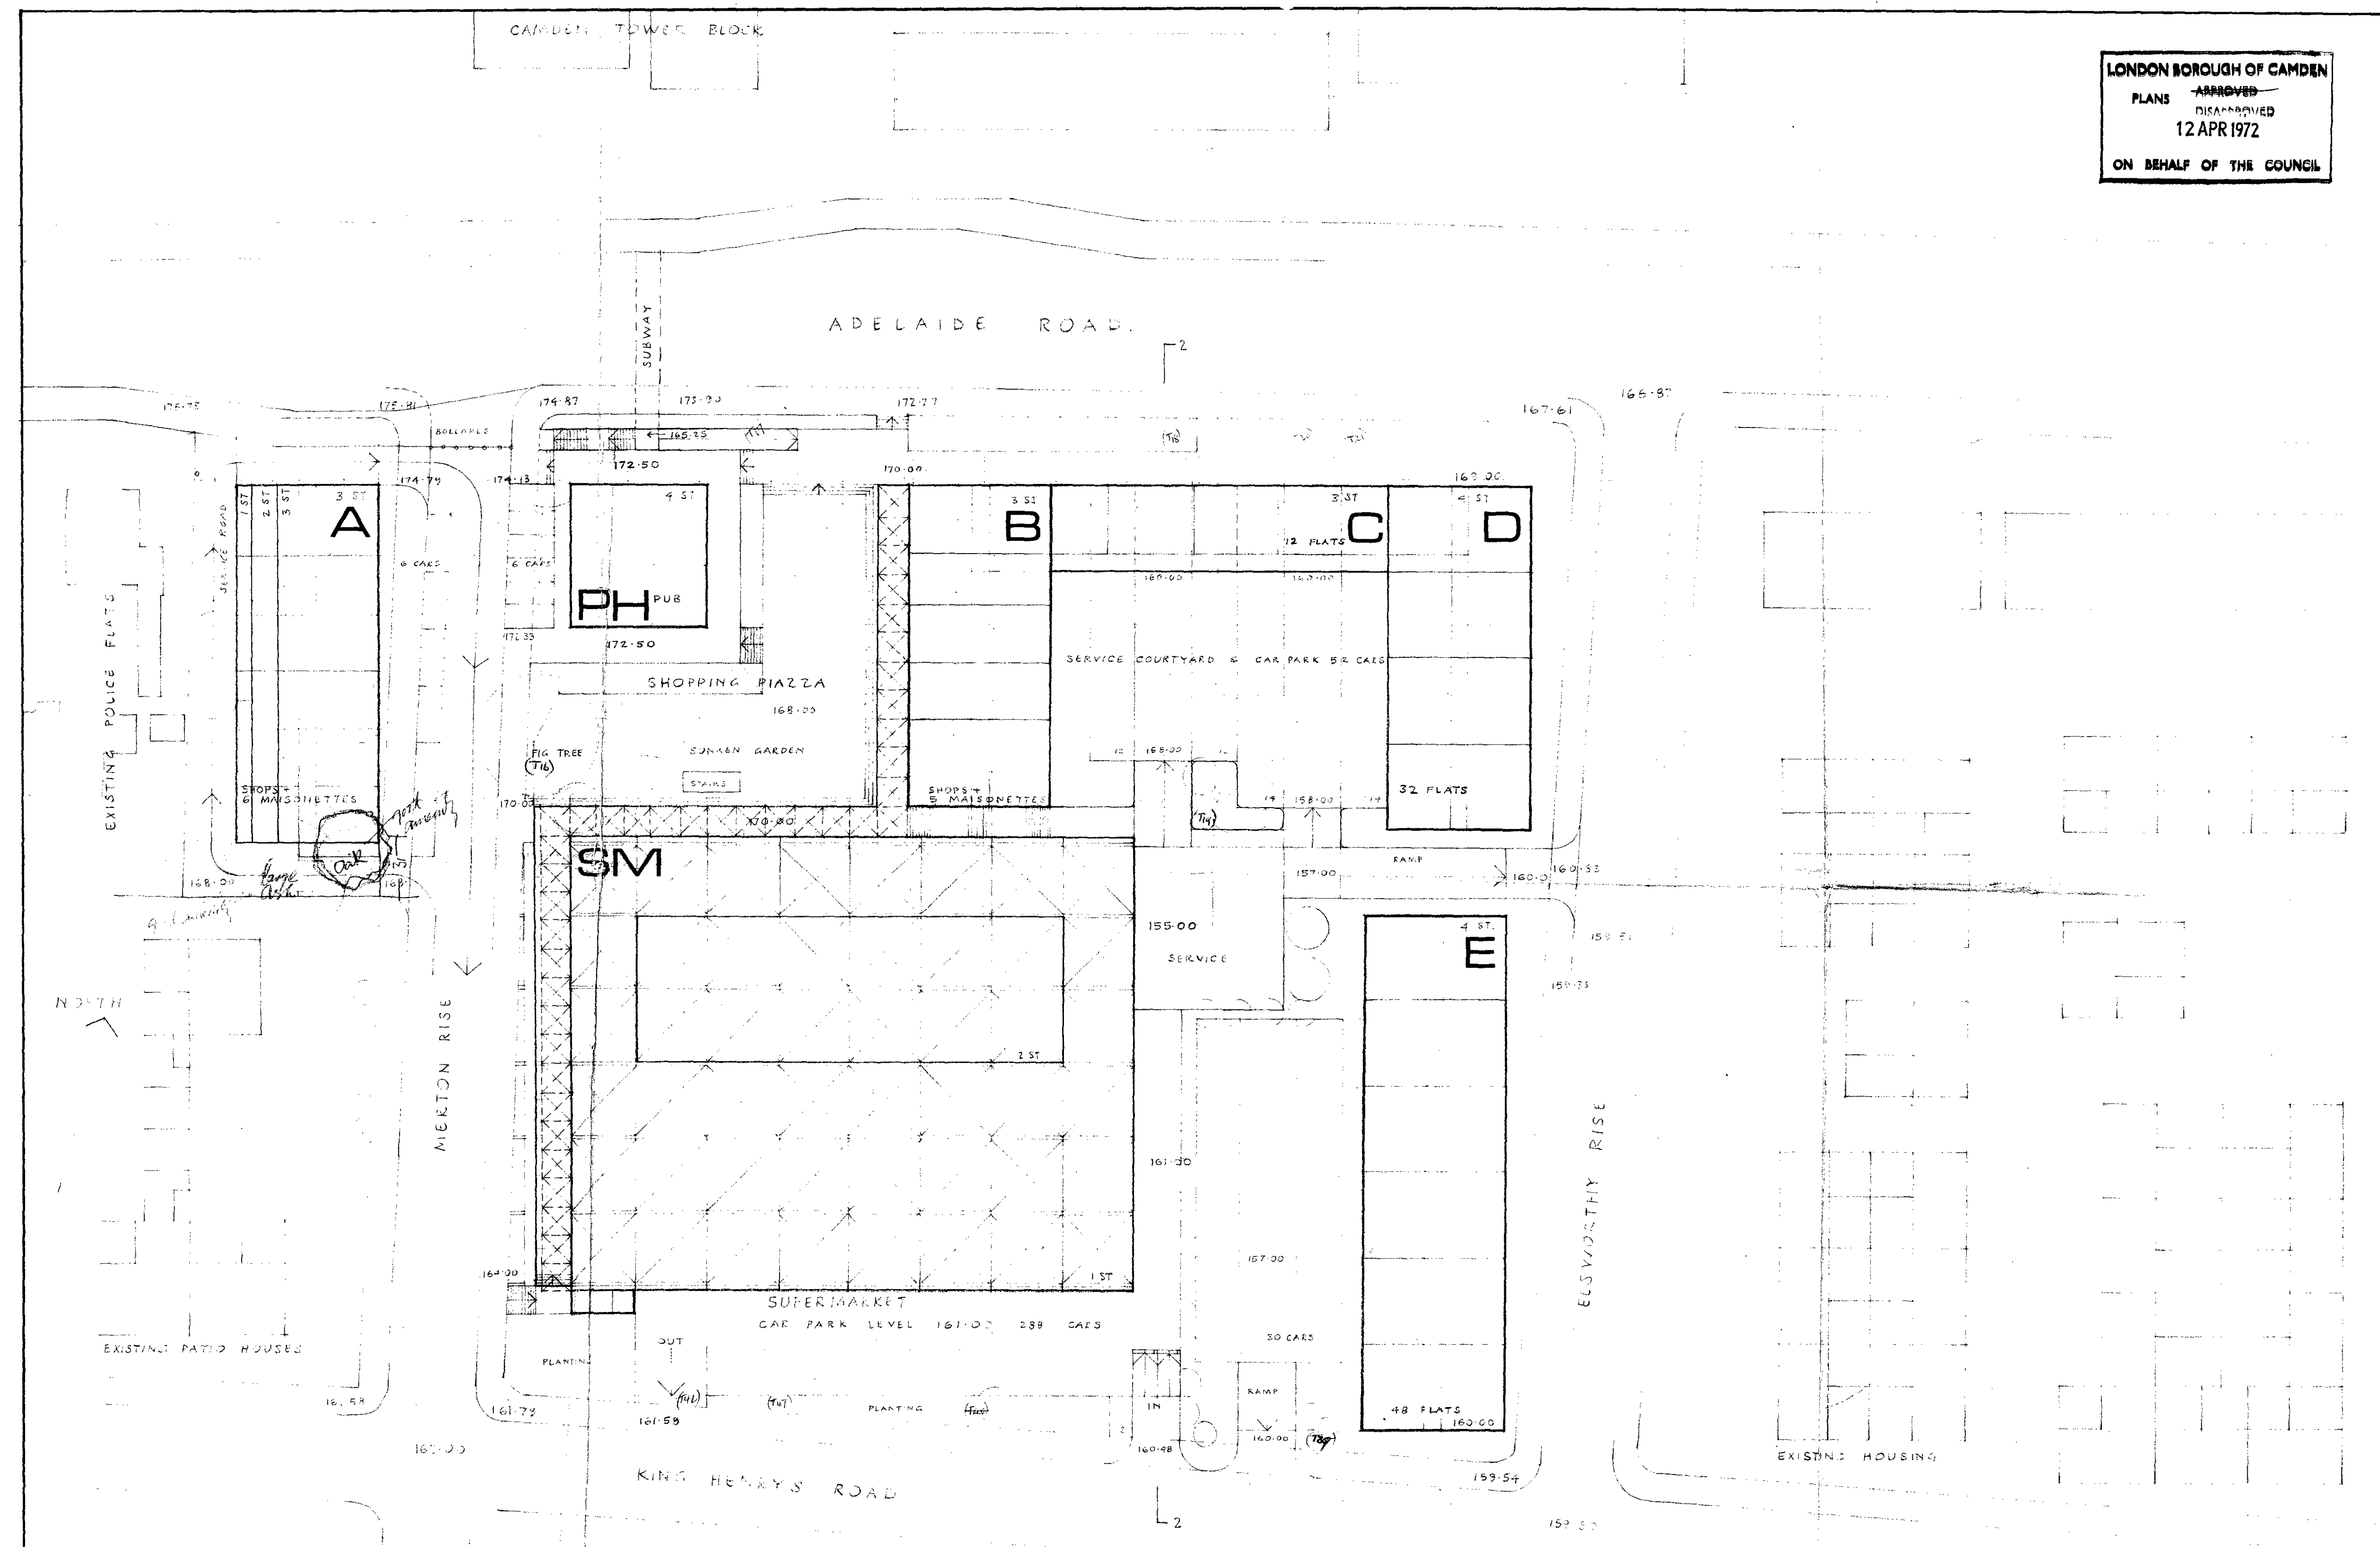

revision
date by

issued to
date

Figured dimensions must be taken in preference to scaled dimensions and any discrepancies or errors are to be referred to the architects. Contractors, sub-contractors and suppliers must verify all dimensions on site before commencing any work or making any shop drawings.

DENNIS LENNON & PARTNERS, chartered architects and industrial designers 3, Fitzhardinge Street, London, W.1. Telephone: Welbeck 1181/2	
job: CHALCUTTS ESTATE SHOPPING CENTRE SCHEME 2	drawing number: J421/5/3
drawing: SKETCH PLAN	
scale: 1/22"	date: DEC 71
drawn by: CEA	rev. index:

CTP/H8/117/A 12676

A 27095 2710 517