



EAST WEST SECTION.

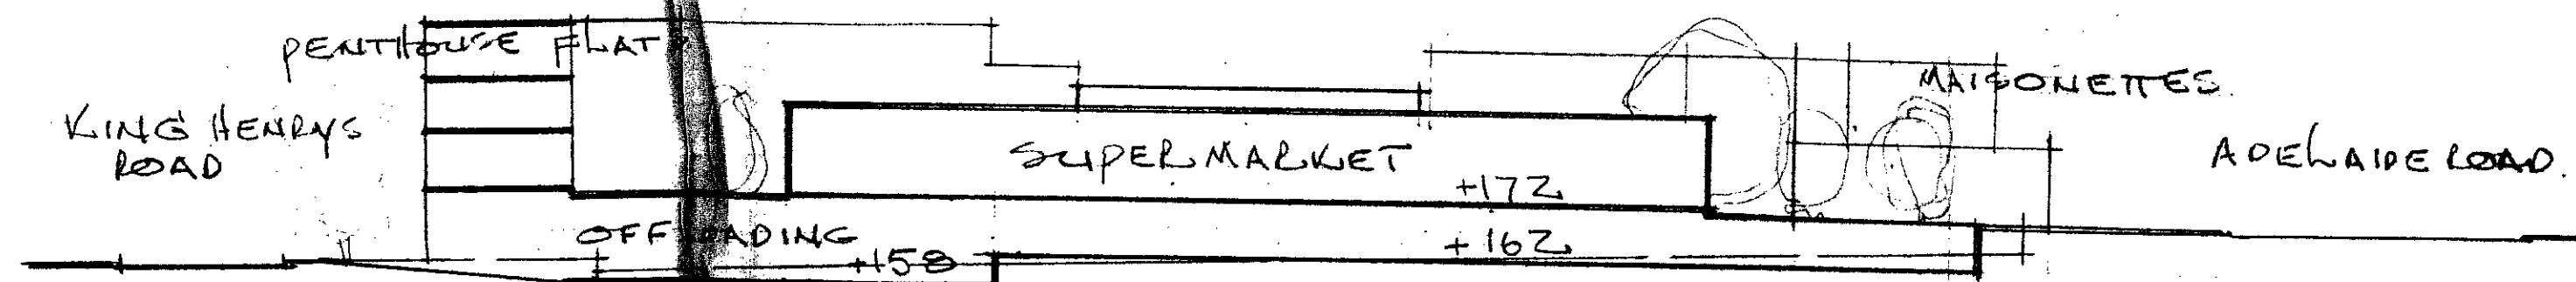

NORTH SOUTH SECTION.

DENNIS LENNON & PARTNERS 3, Fitzhardinge Street, London, W.1.		chartered architects and designers Telephone: Welbeck 1181/2	
dwg: SCHEME 'E'	Job: CHALCOTE ESTATE	draught no.	J431
DIAGRAM SECTIONS	SHOPPING CENTRE	SK 3	
scale: 1:32	date: 23 AUG 1972	drawn by: BEW	

GTP/118 /11X /A /11523

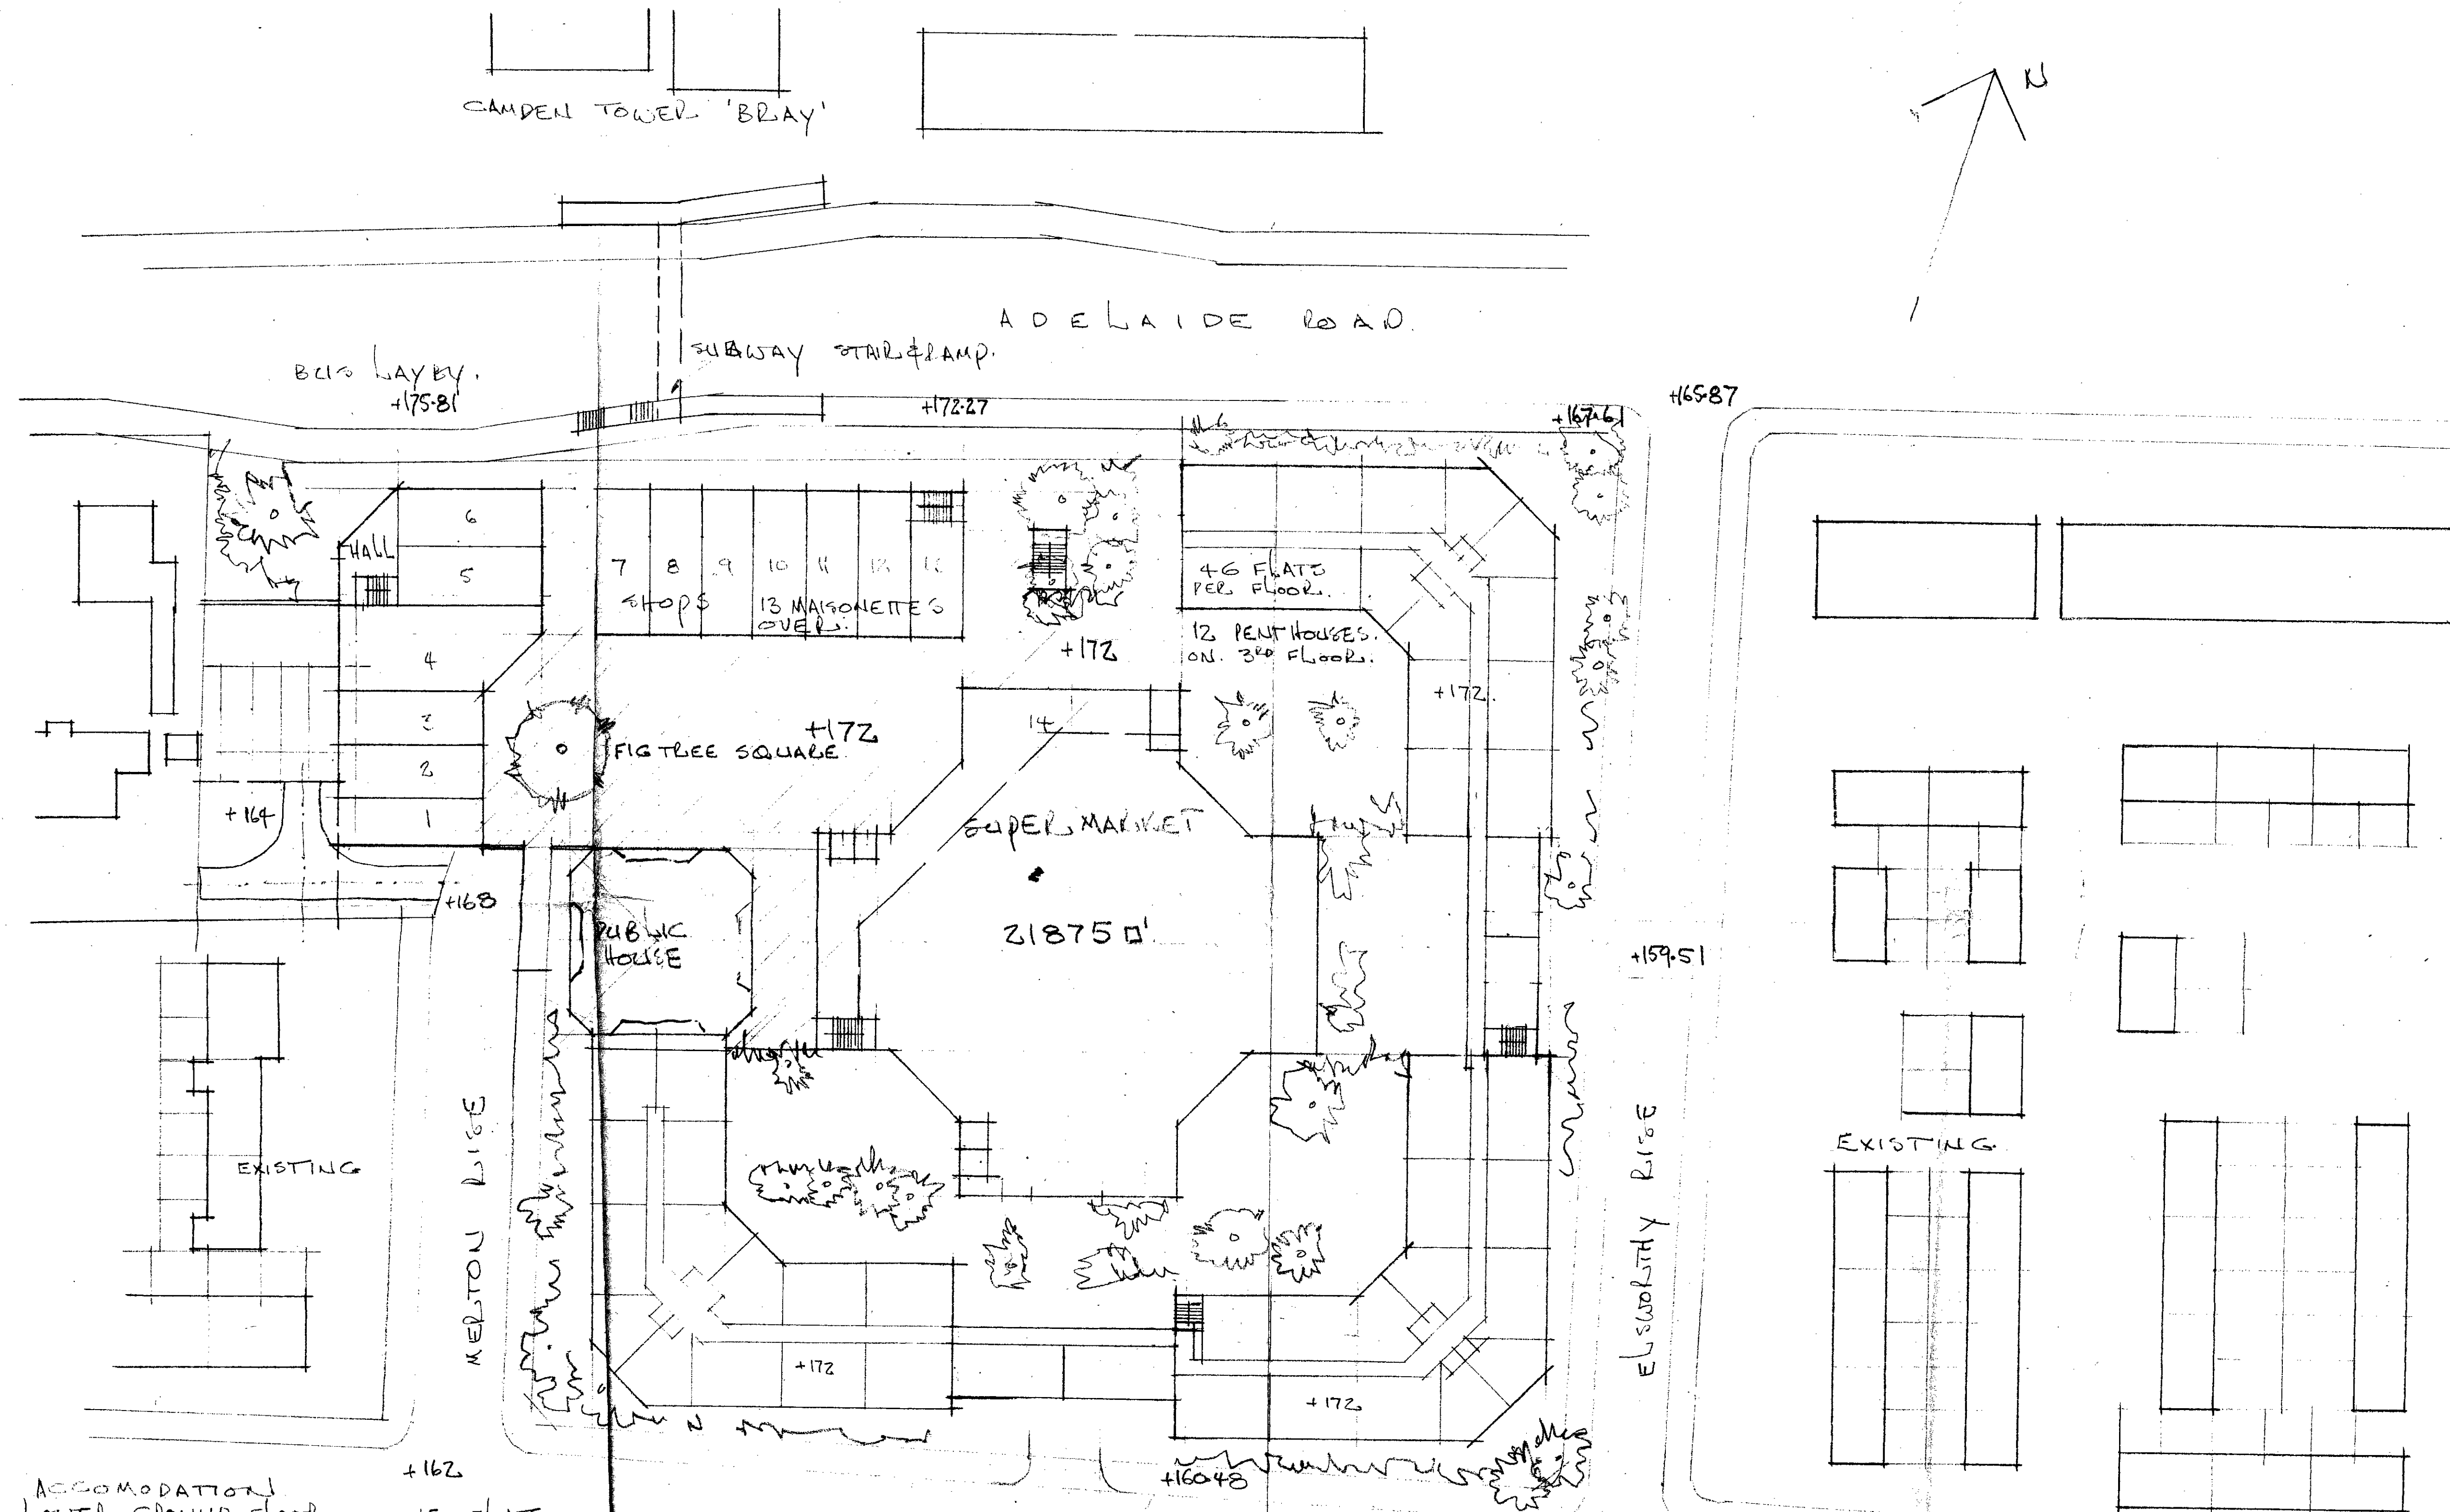


ACCOMODATION
LOWER GROUND FLOOR
GROUND FLOOR
1ST FLOOR
2ND FLOOR

+162
15 FLATS
46
46
13 MAISONNETES
12 PENTHOUSE FLATS
132 UNITS

KING HENRYS ROAD

DENNIS LENNON & PARTNERS		chartered architects and designers	
3, Fitzhardinge Street, London, W.1.		Telephone: Welbeck 1181/2	
dwg: SCHEME 'E'	Job: CHALCOTS ESTATE	dra. no. 1431	
GROUND FLOOR	SHOPPING CENTRE	SK 2	
FIRST PLAN	rev		
	index		
scale: 1:32	date: 23-AUG-1972	drawn by: REJD	

CTP/H8 /117/A /14523

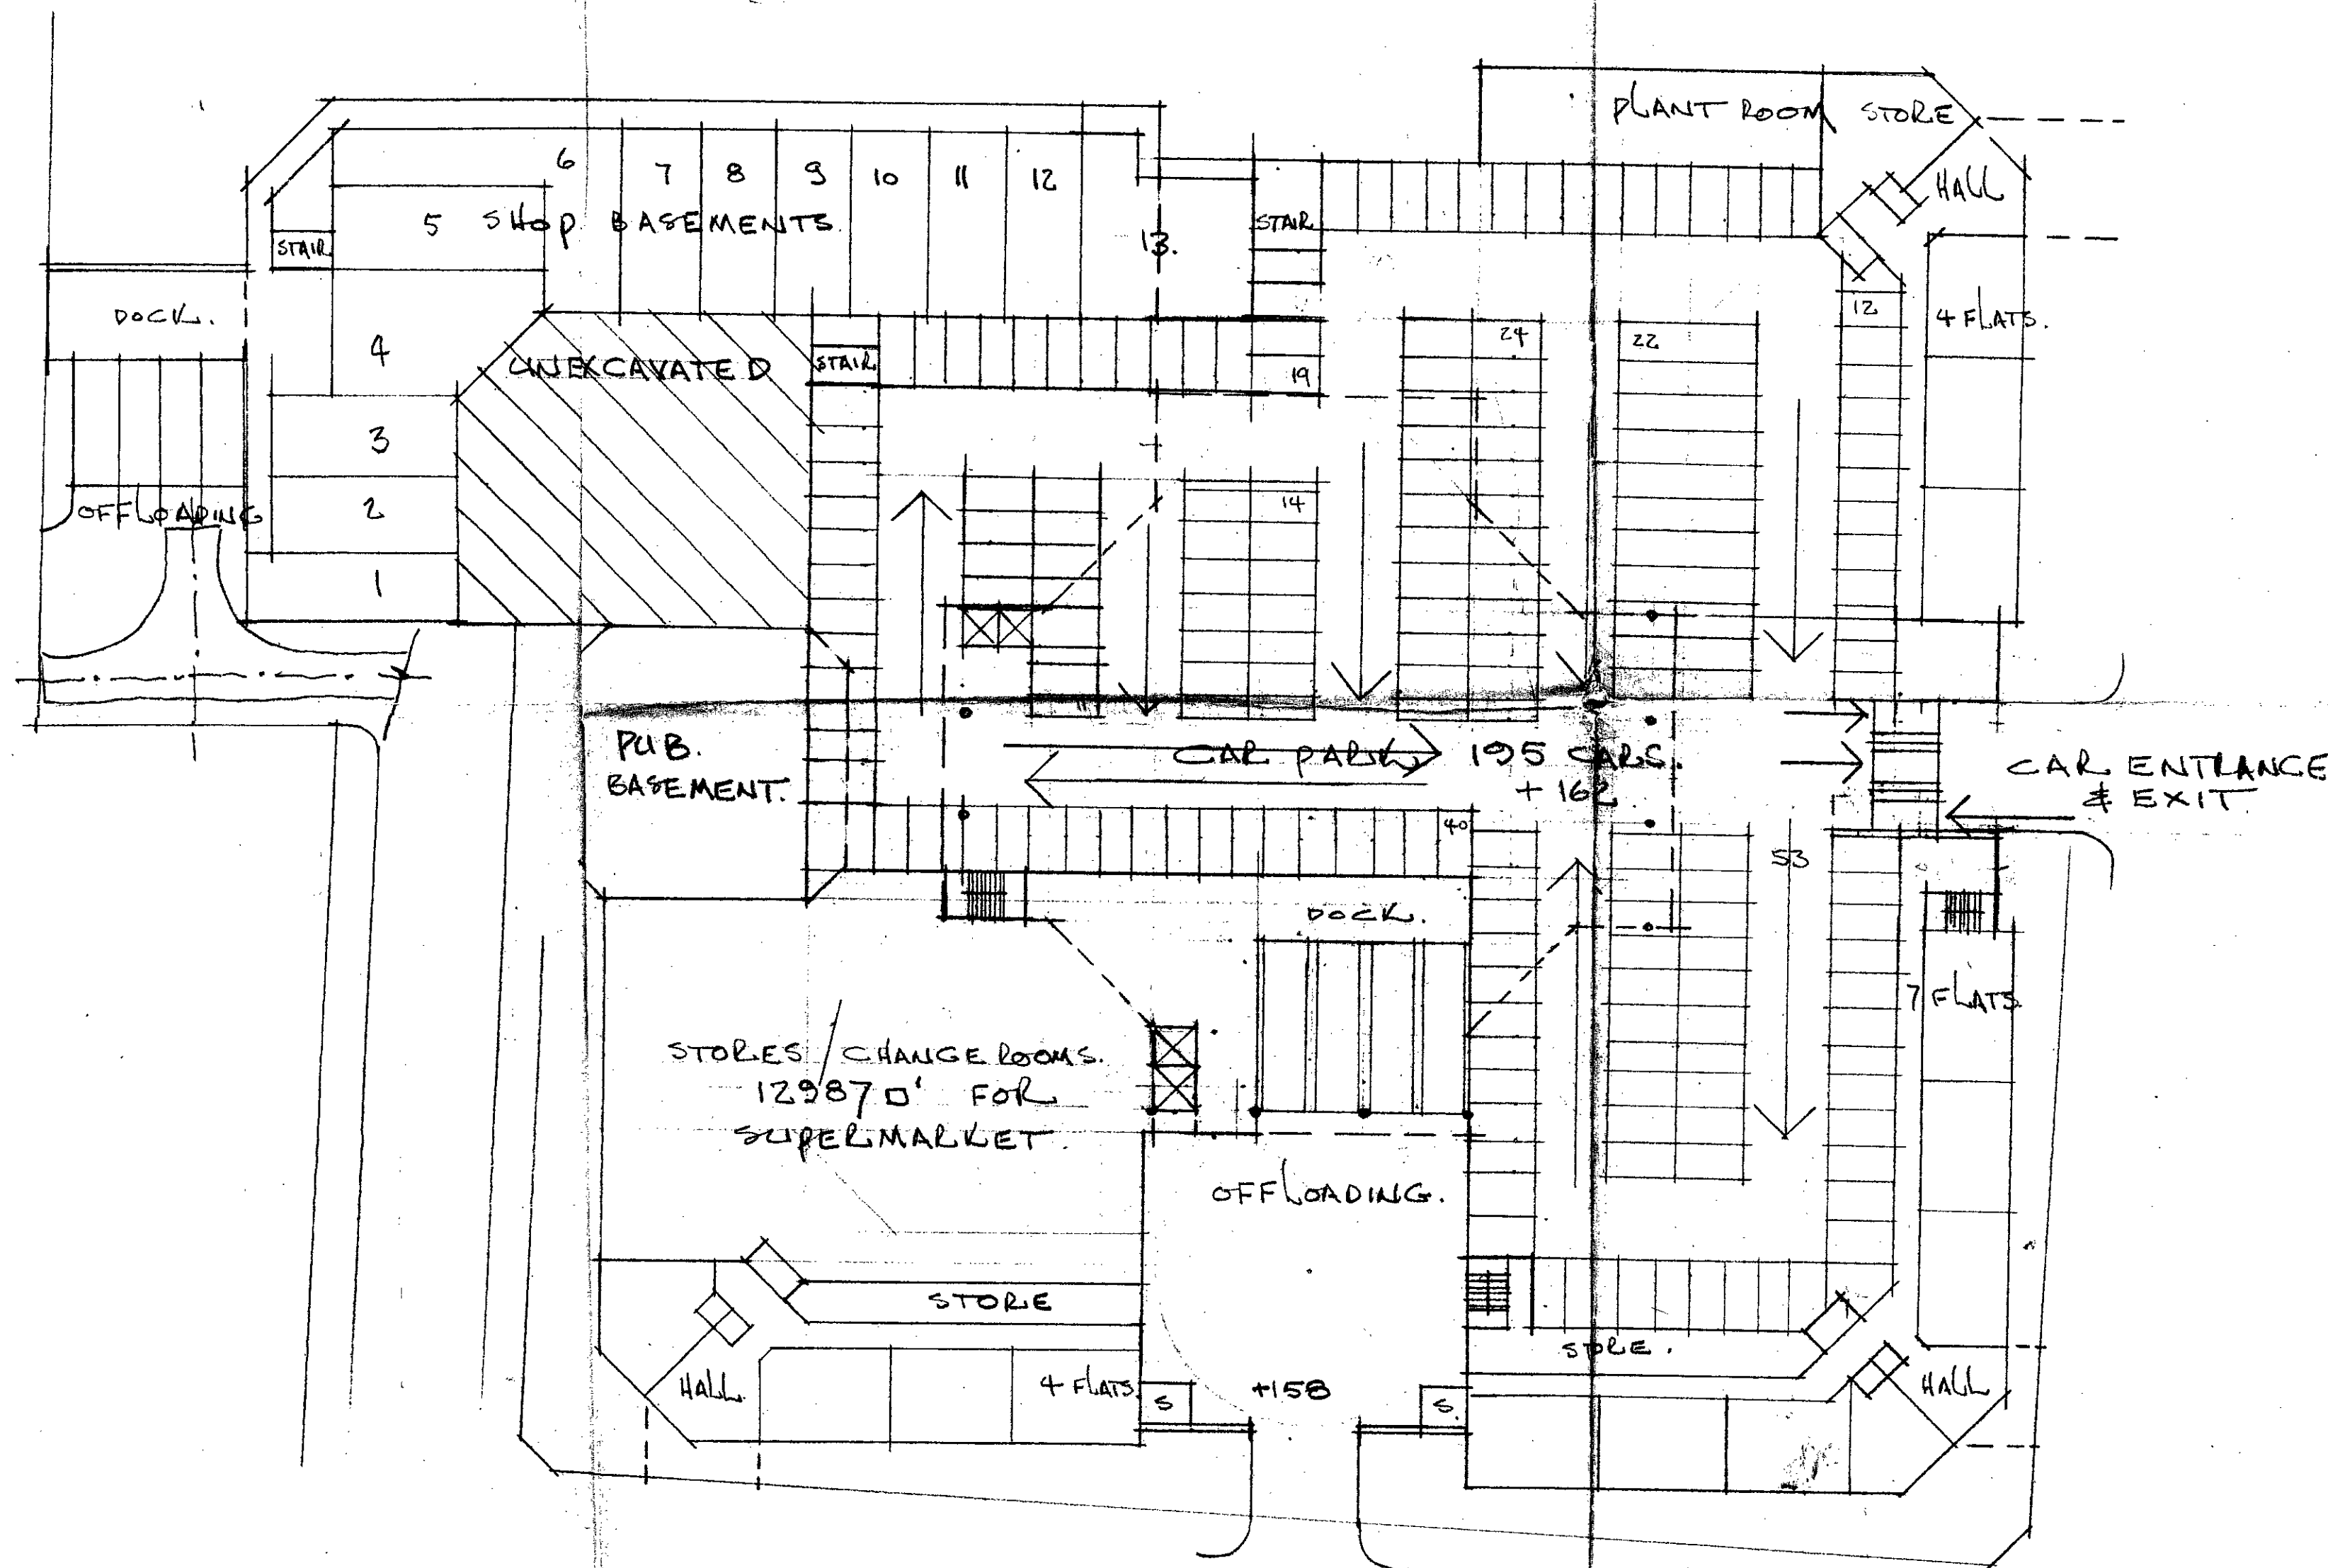

LONDON BOROUGH OF CAMBERLEY
 PLANS APPROVED
 DISAPPROVED
 21 NOV 1972
 ON BEHALF OF THE COUNCIL

OTP/HB/11X/A/14523

DENNIS LENNIN & PARTNERS 3, Fitzhardinge Street, London, W.1.		chartered architects and designers Telephone: W6/866 1181/2	
dwg: SCHEME 'E'	Job: CHALCOTS ESTATE	dra. no.:	J431
LOWER GROUND	Shopping CENTRE	rev:	SK1
& BASEMENT PLAN		index:	
scale: 1:50	date: 28 AUG. 1972	drawn by:	BEW