


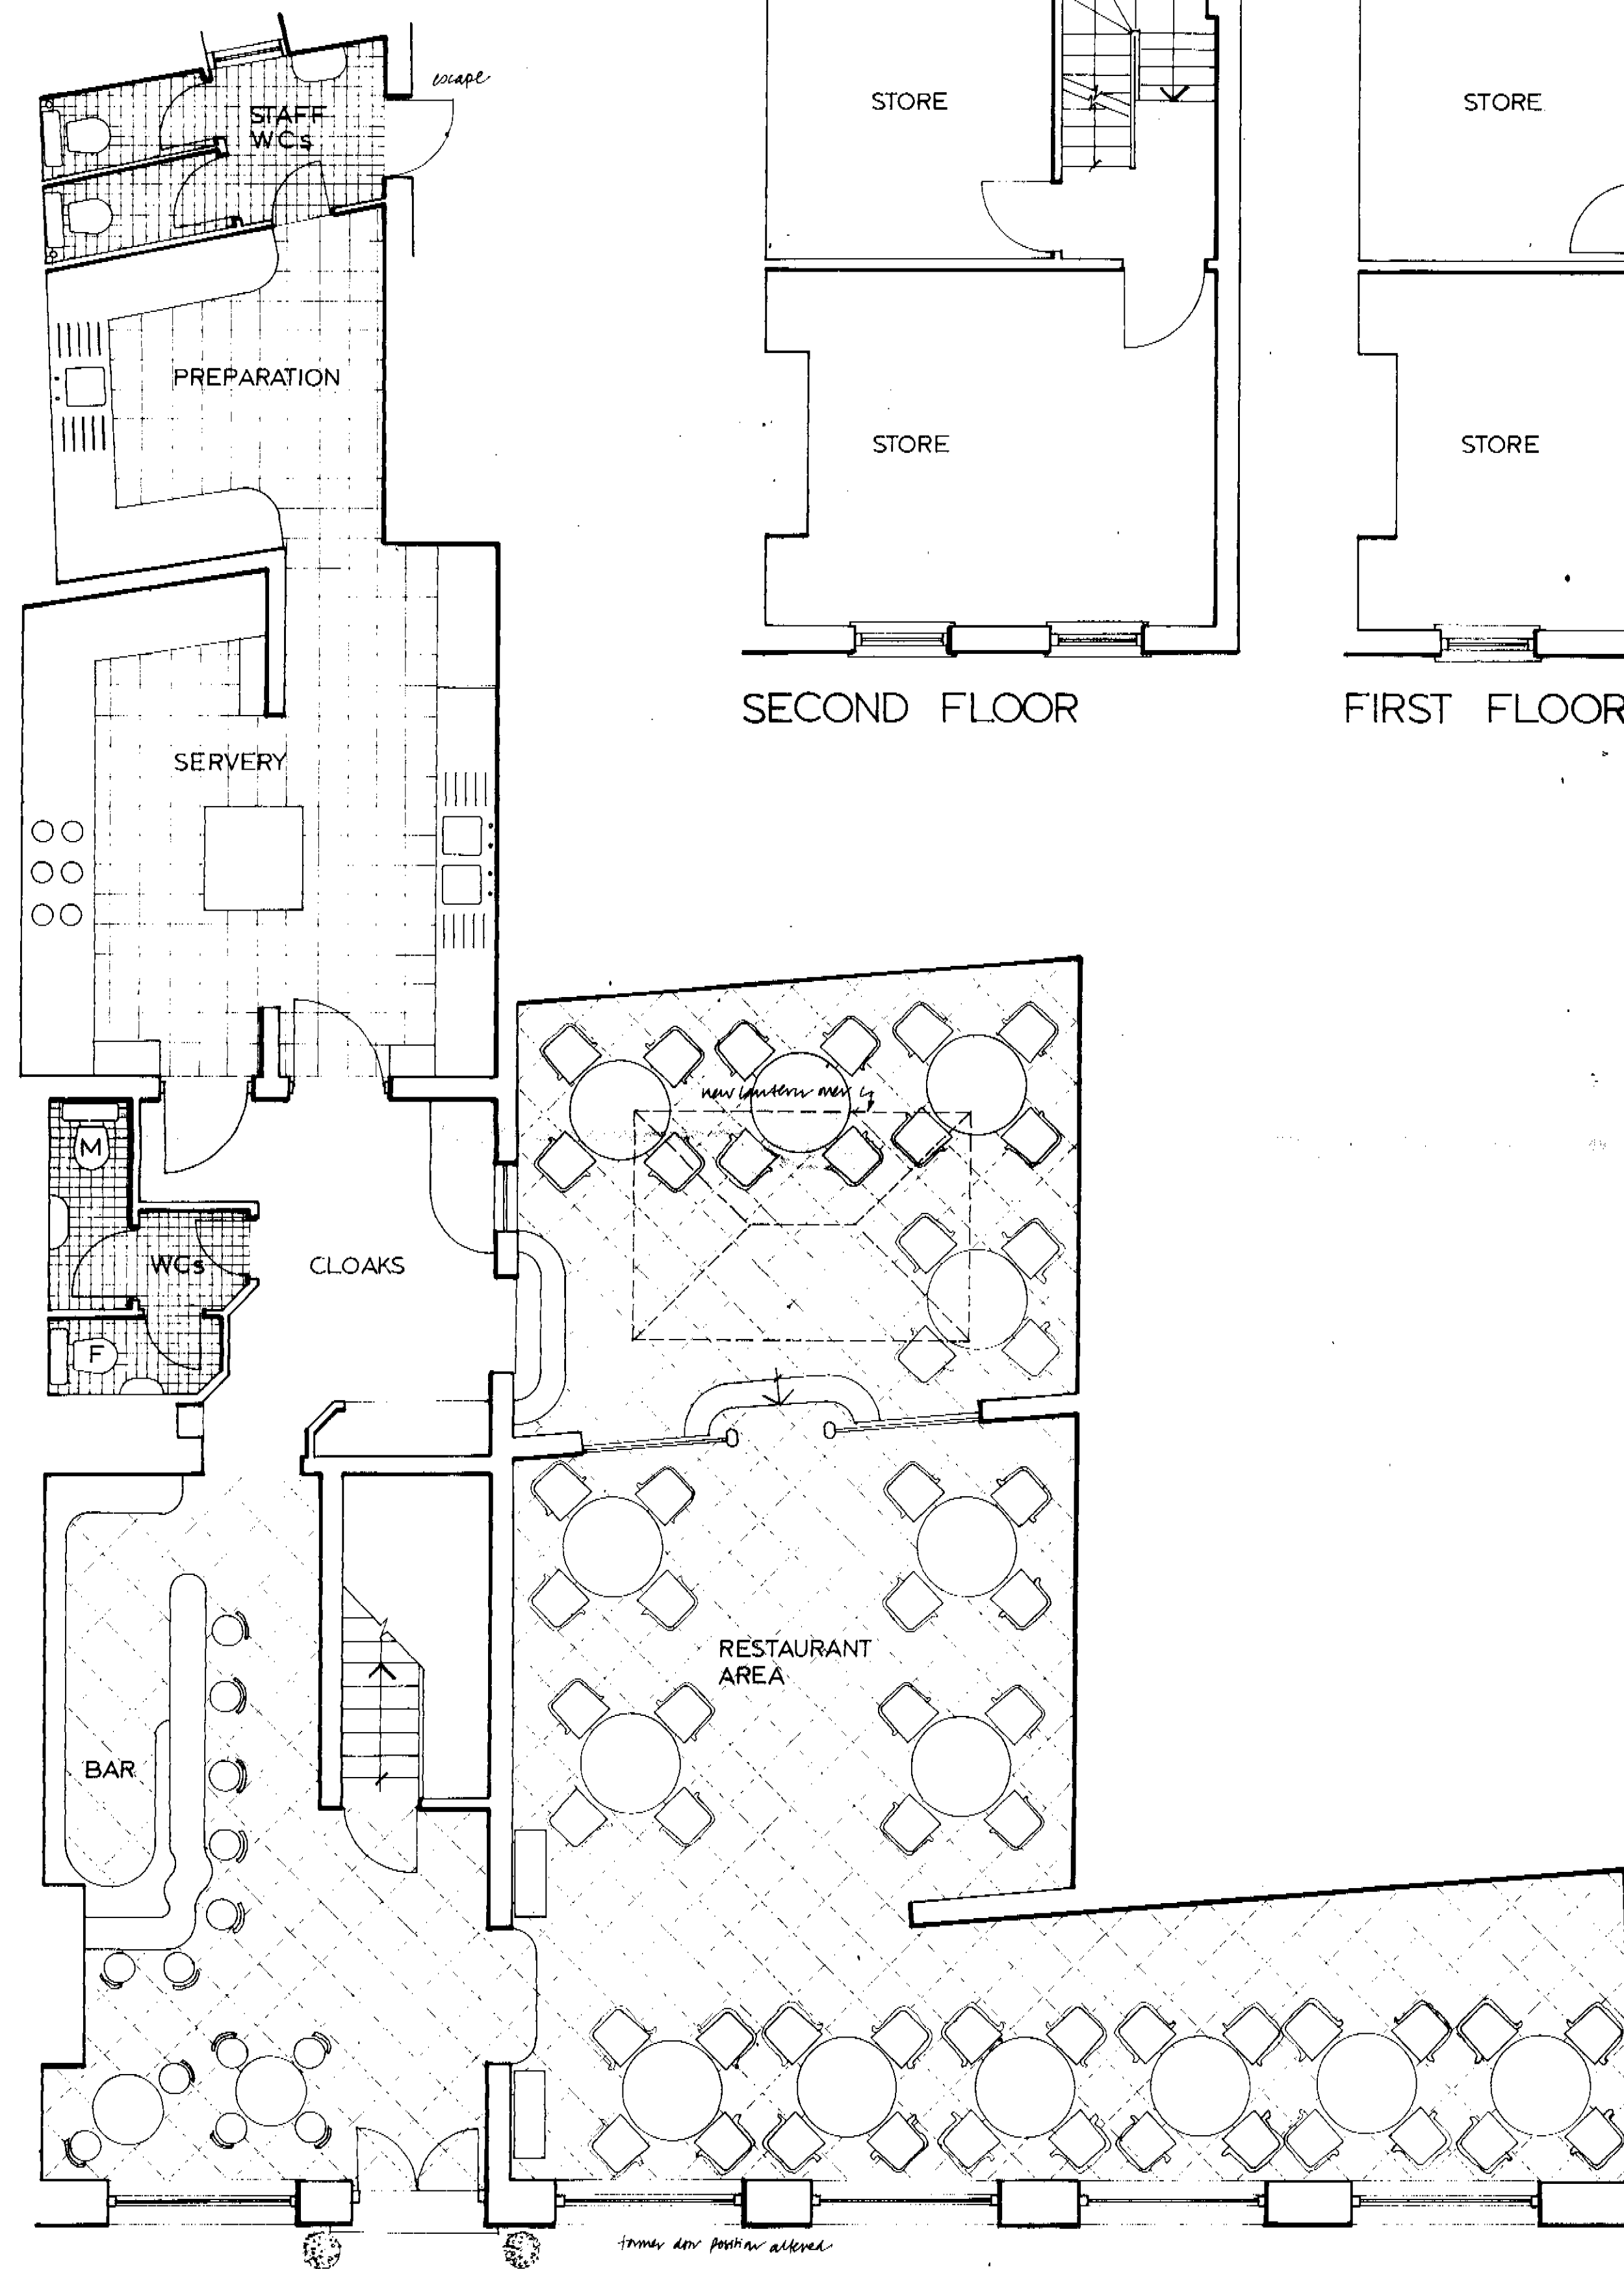

SECOND FLOOR


FIRST FLOOR

GROUND FLOOR PLAN




SECTION THROUGH FACADE


ELEVATION FROM JAMESTOWN ROAD

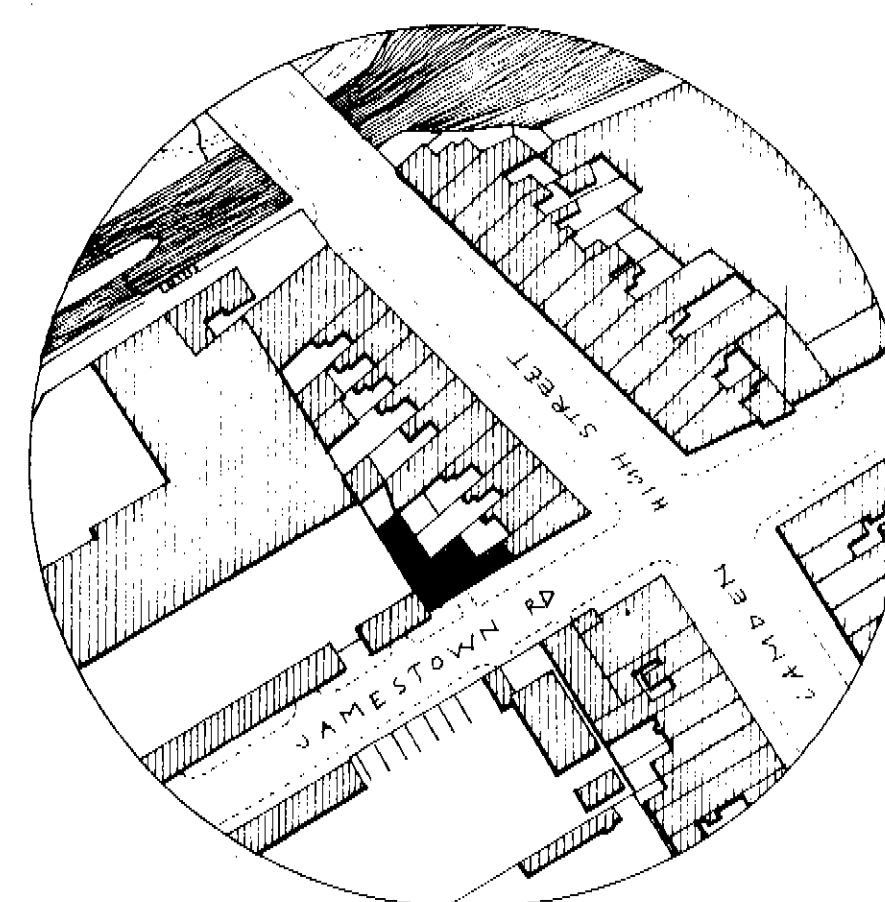

LOCATION PLAN FROM O.S.

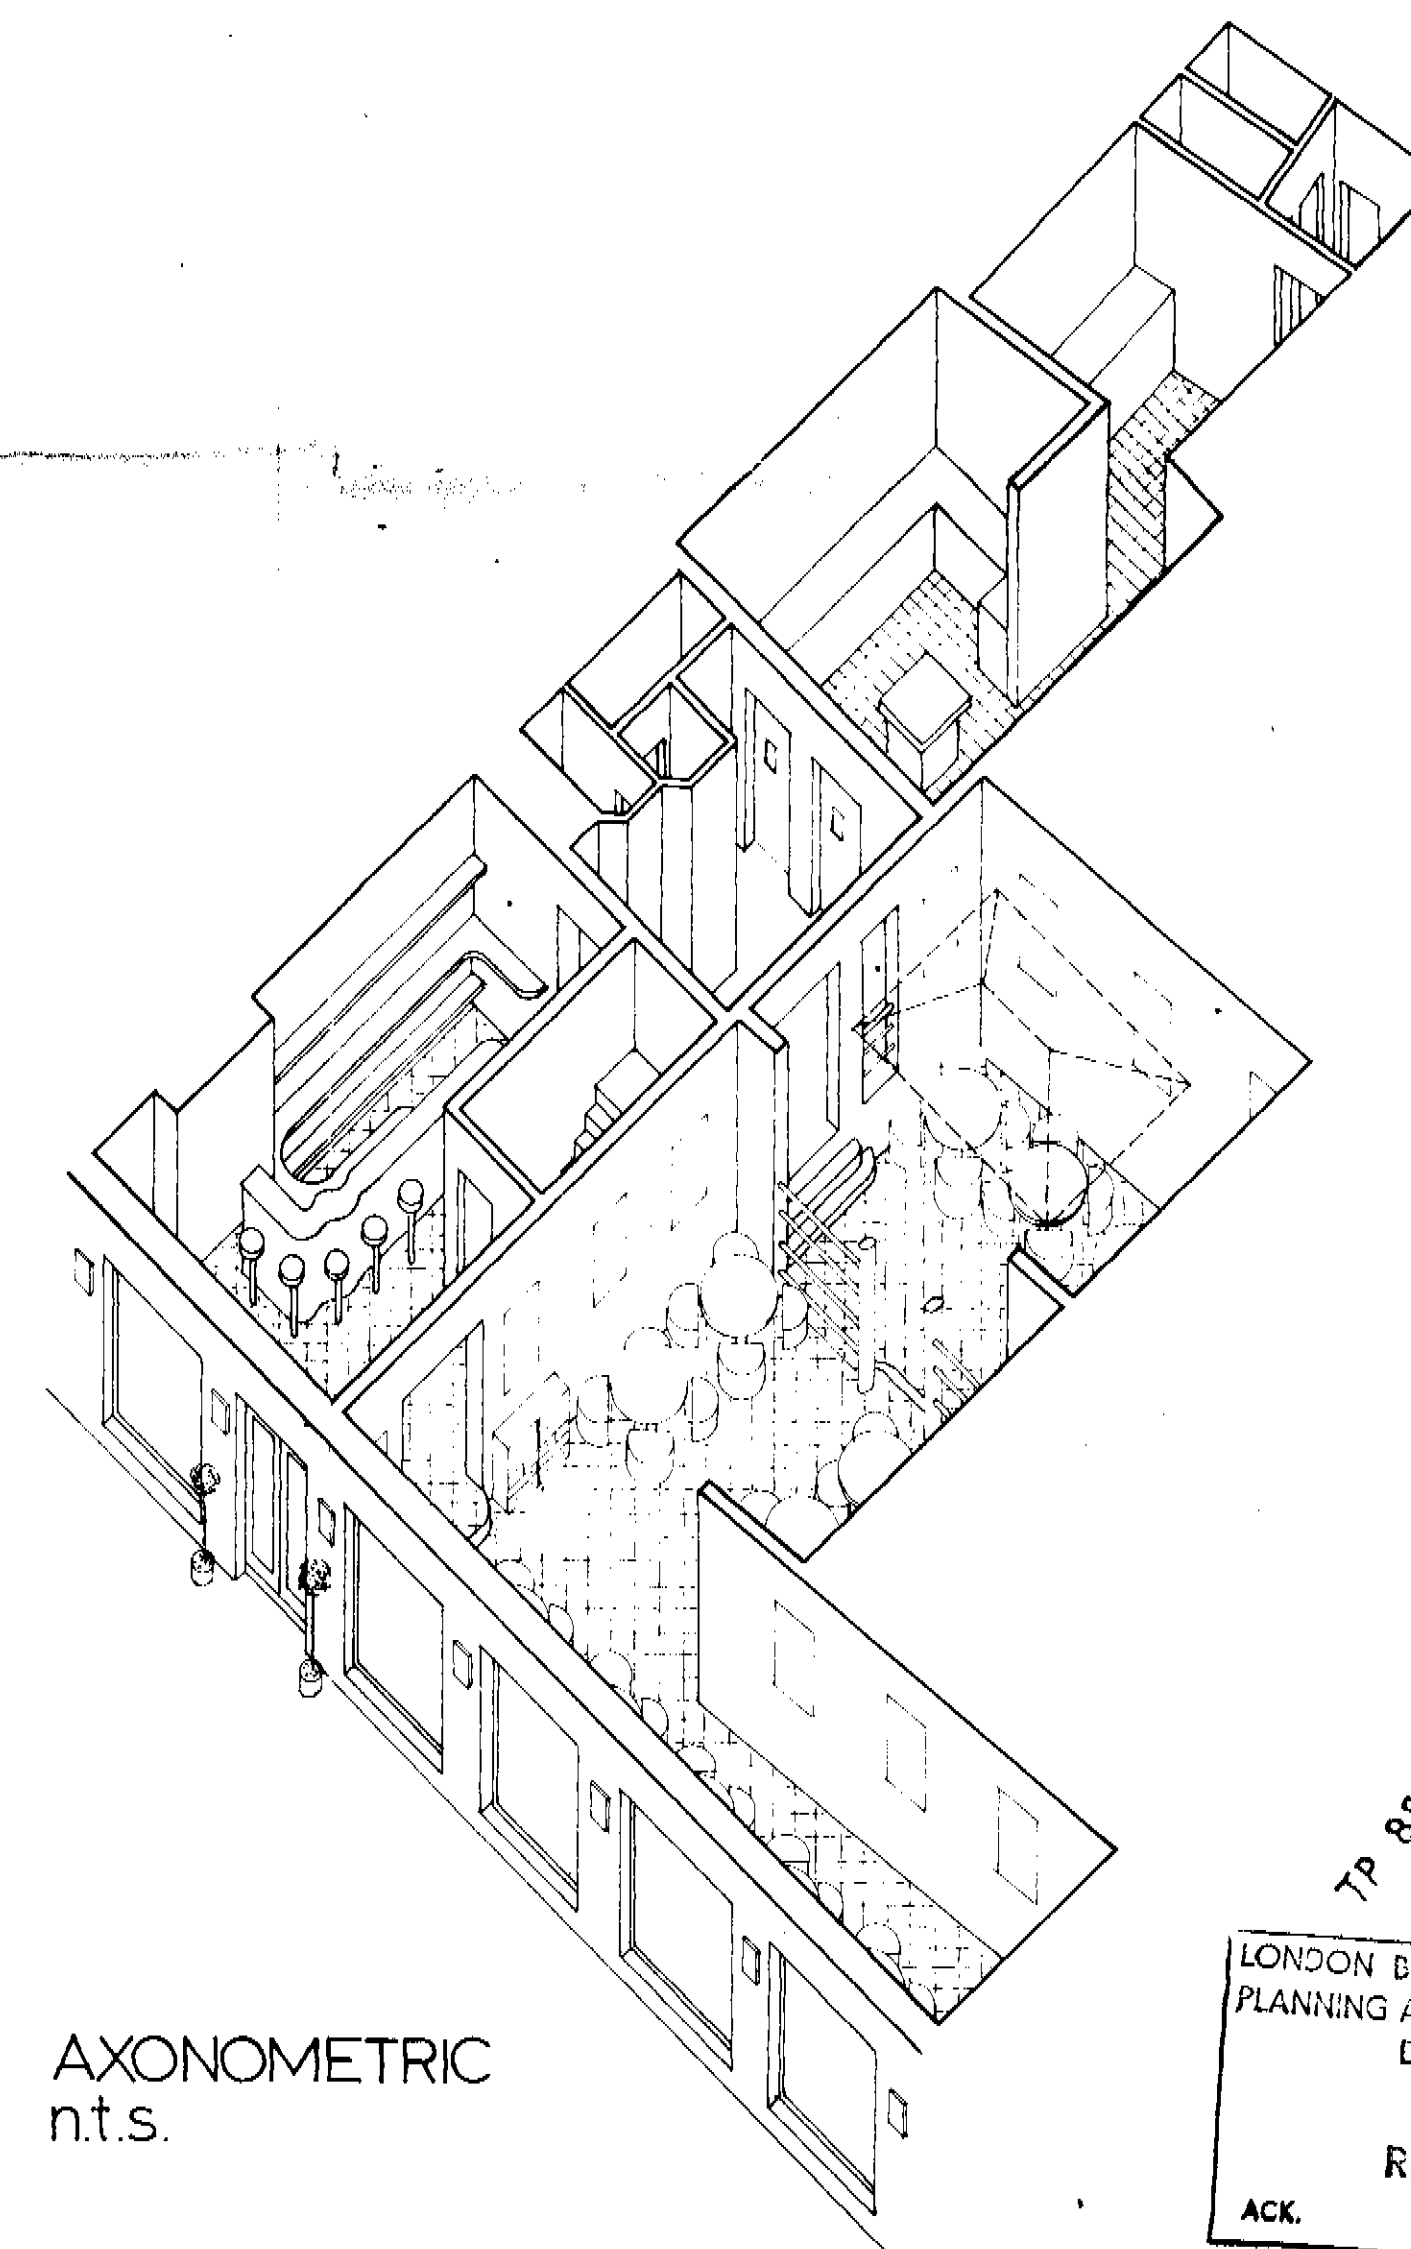

AXONOMETRIC n.t.s.

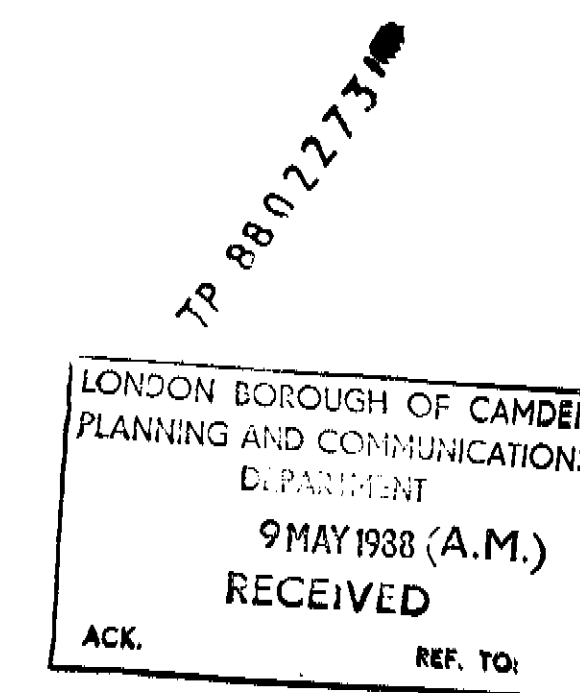

Gus Alexander ARCHITECTS 4 Northampton Street London WC1N 2JG Telephone 01 404 5007	MILLSFAIR LTD		
	2 JAMESTOWN RD NW1		
	PROPOSED ALTERATION TO CHINESE RESTAURANT		
	12.4.88	1:50	155 '01