


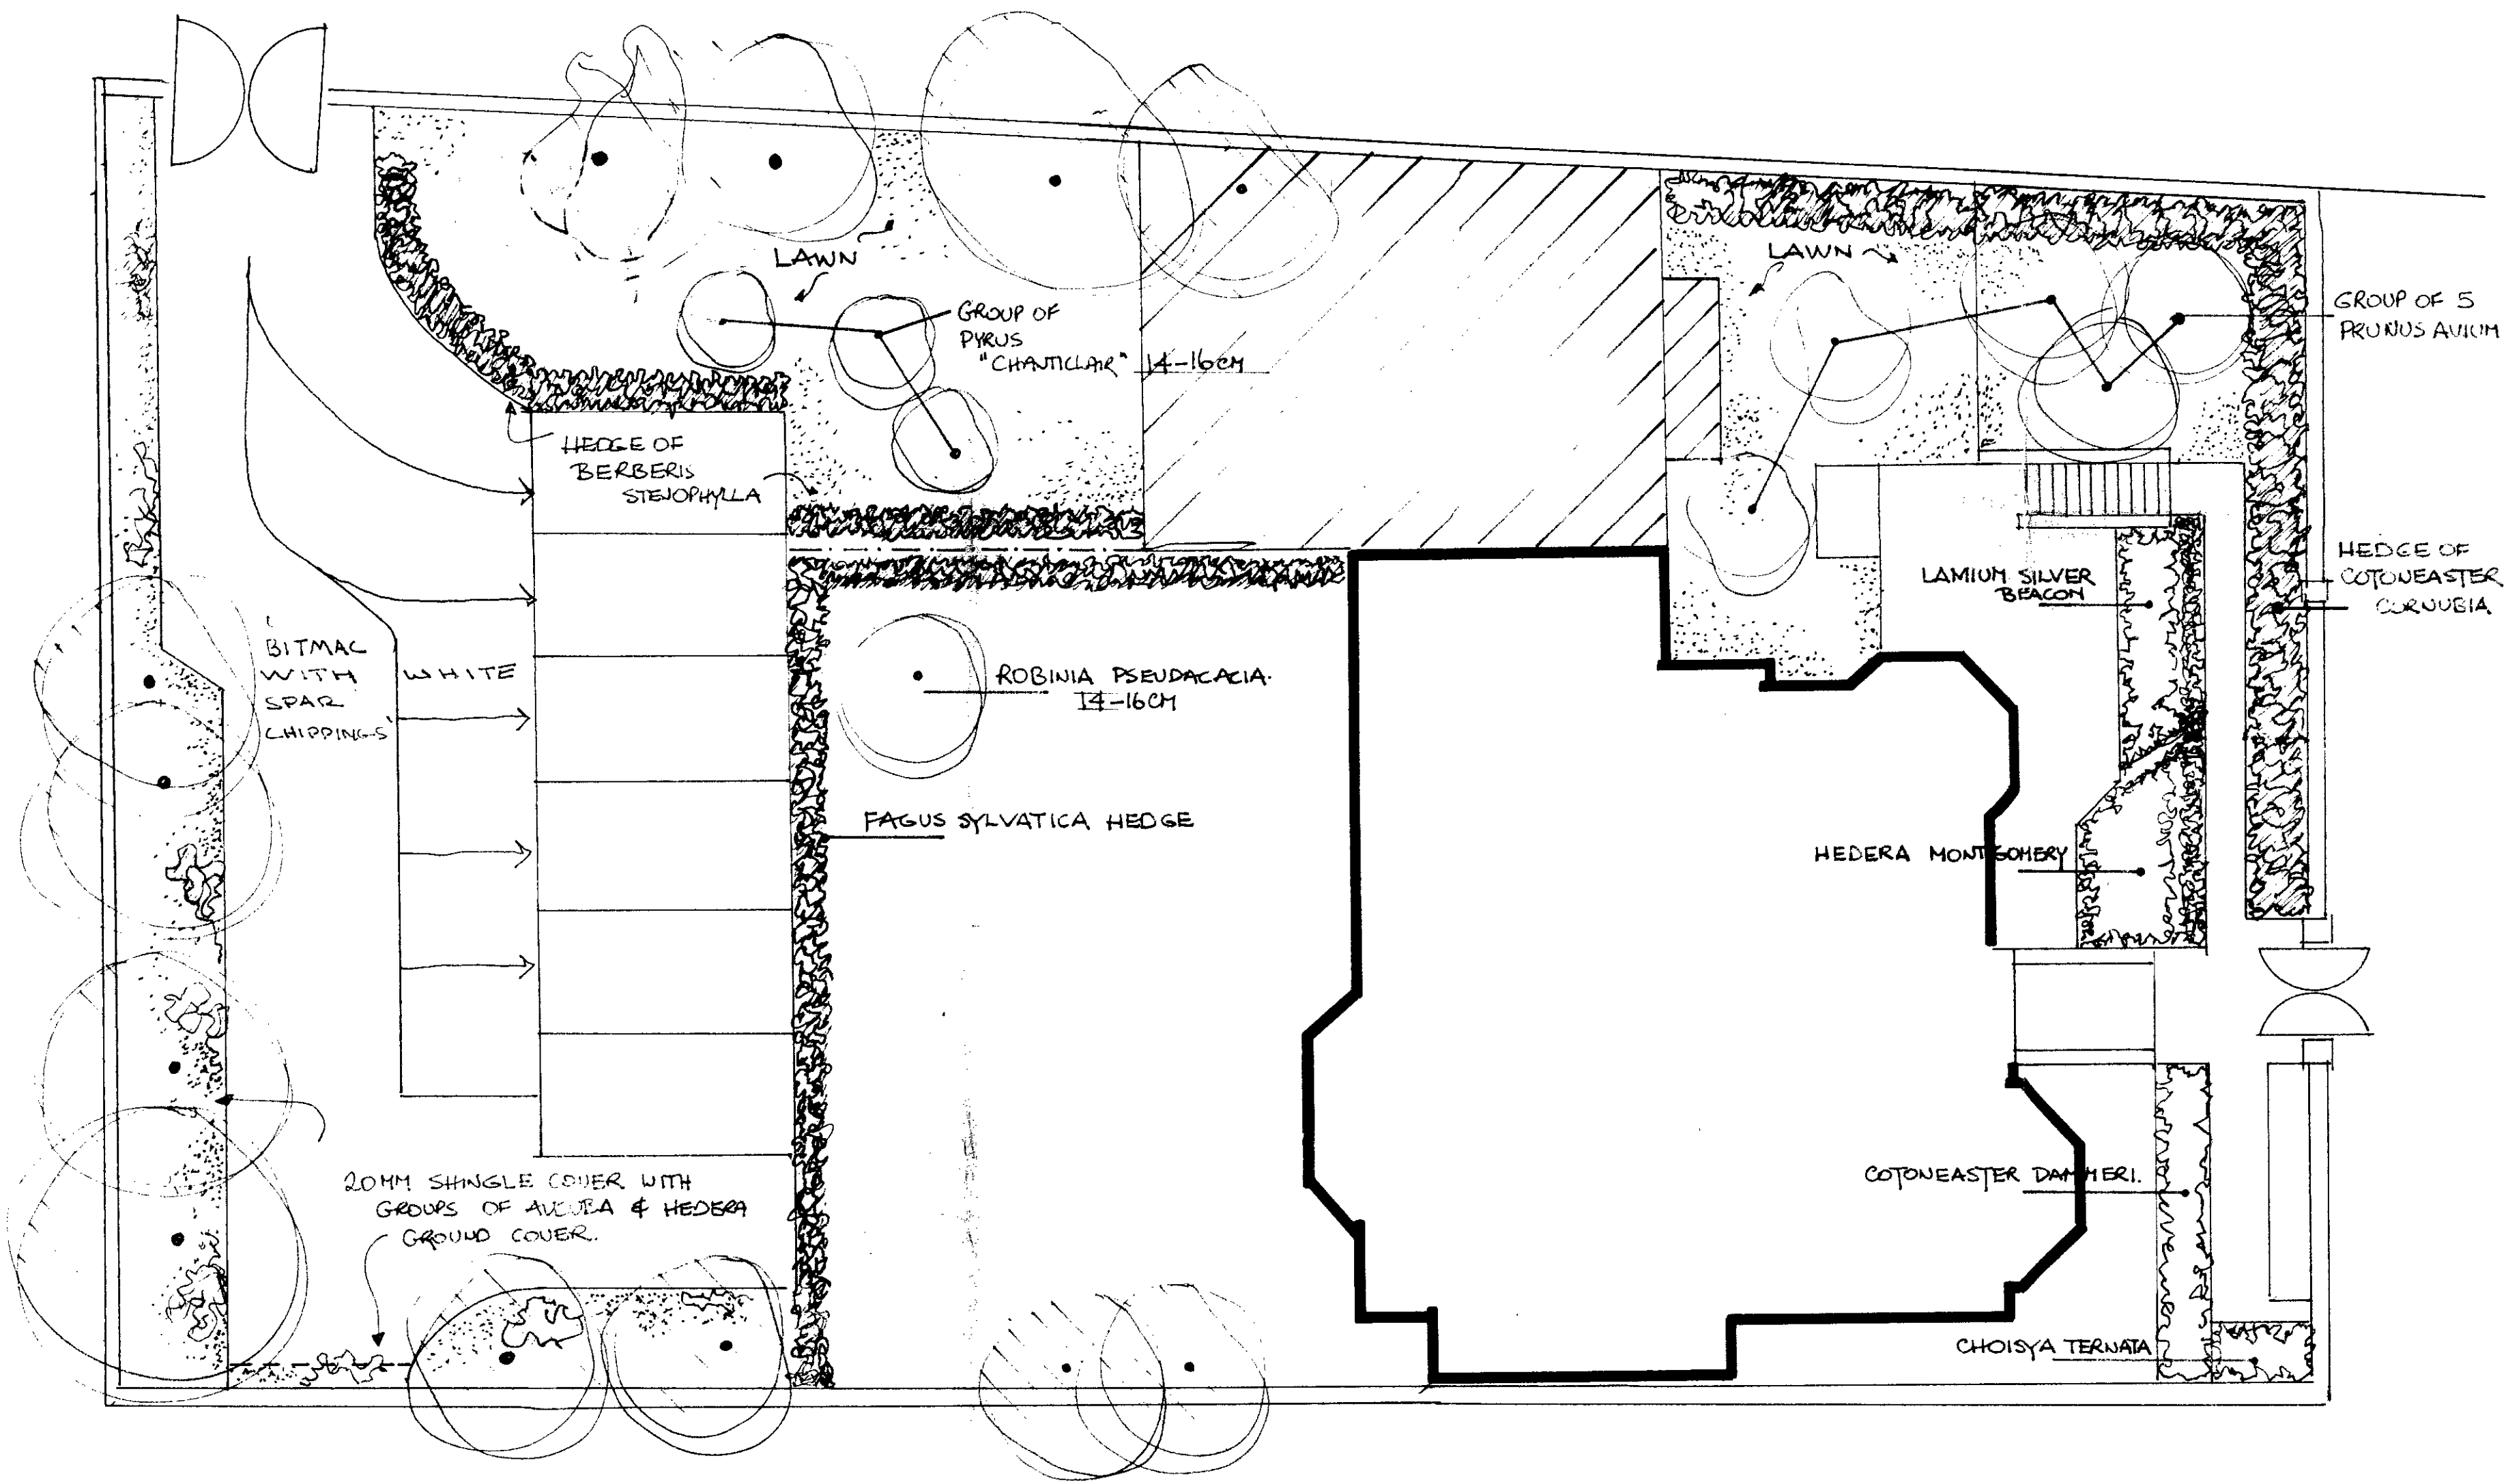

NOTES

KEY:

EXISTING TREES
N.B. AND EXISTING TREES TO KINGS COLLEGE MAY REMAIN SUBJECT TO T.P.O. TO BE RETAINED.


PROJECT LANDSCAPING AT 53 ETON AVENUE NW3.	
CLIENT HIGGINS & CO.	
DRAWING TITLE PLANTING PROPOSALS	
SCALE 1:100	DATE FEB. 89.
DRAWING No. ✓	DRAWN BY M.D.M.

LONDON BOROUGH OF CAMDEN
PLANNING AND TRANSPORT
DEPARTMENT
20 APR 1989
RECEIVED

TP0004083 R2


CLIFTON NURSERIES LIMITED
CLIFTON VILLAS,
LONDON W9
Telephone: 01-289 6851

DESIGN AND CONSTRUCTION ©

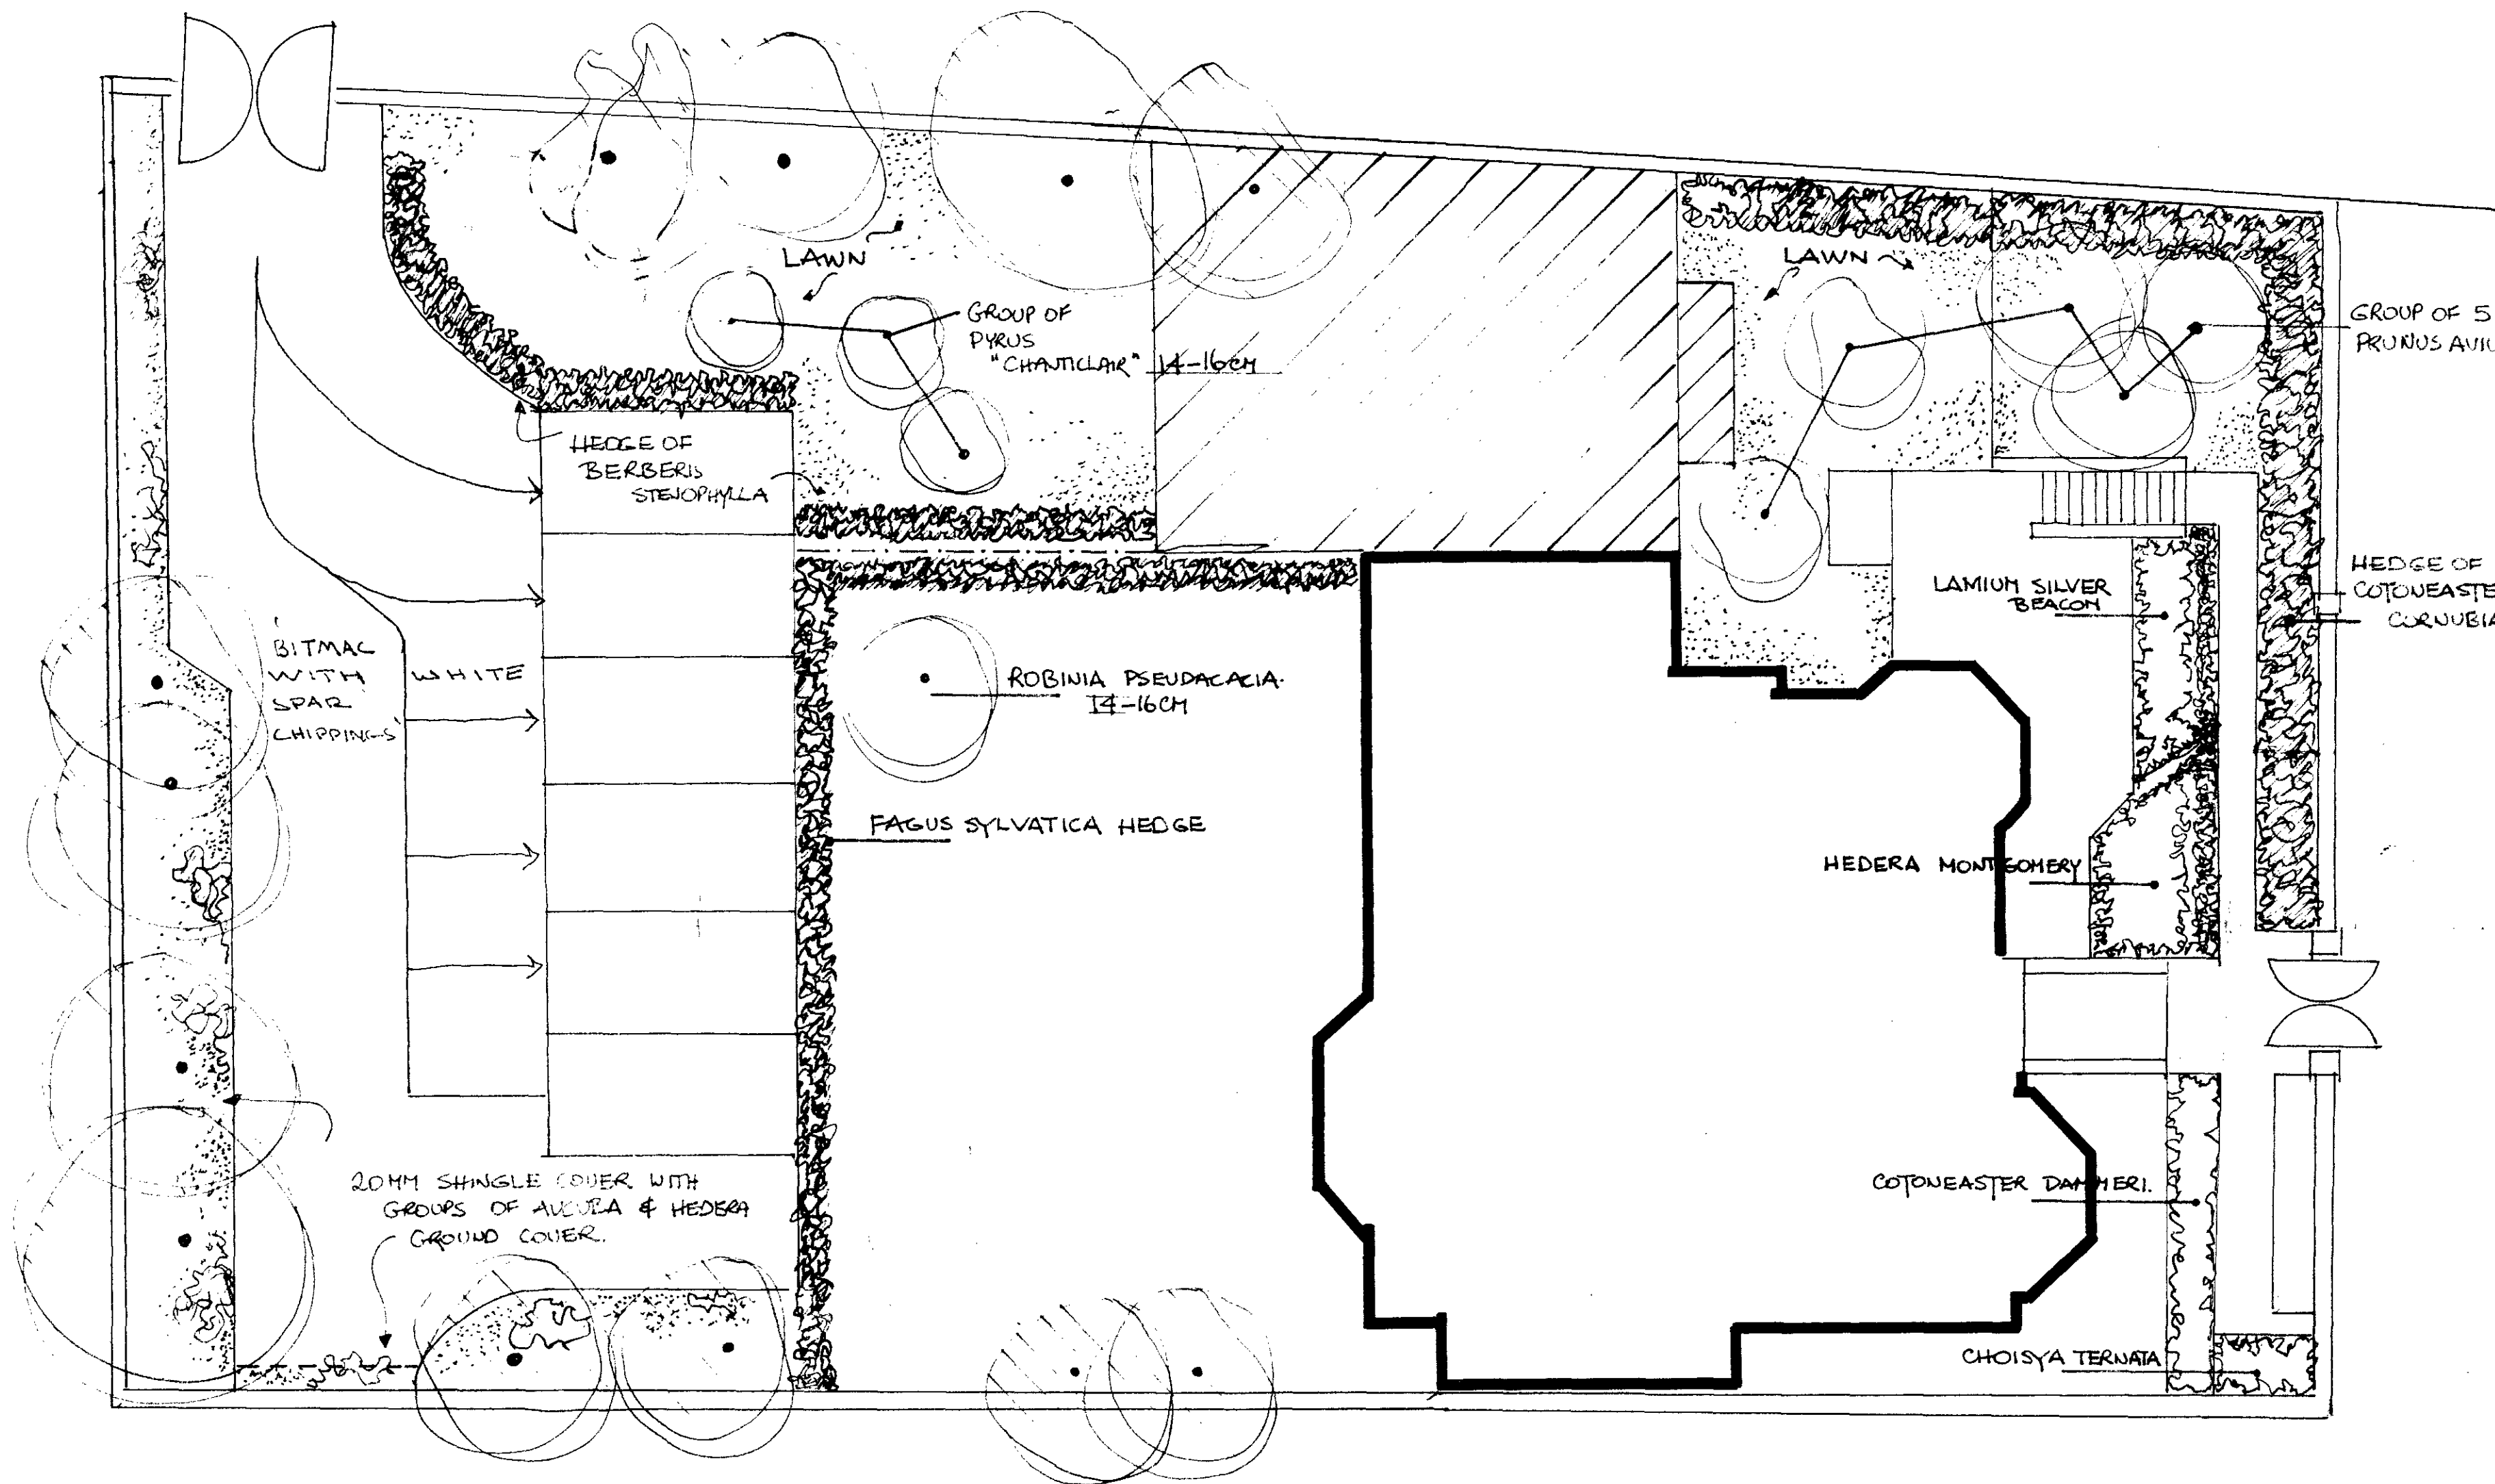

NOTES

KEY:

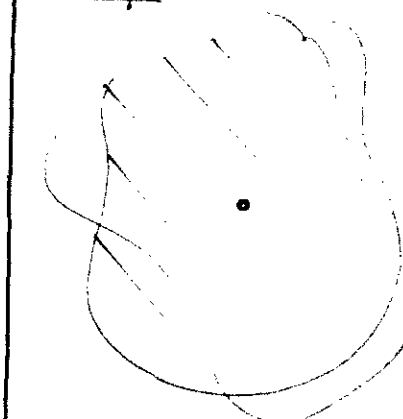

EXISTING TREES

N.B. 4.1M² EXISTING TREES TO
KNOWS COLLEGE 10.1M² FRONTAGE
SUBJECT TO T.O. TO BE ACHIEVED

PROJECT
LANDSCAPING AT
53 ETON AVENUE NW3.

CLIENT
HIGGINS & CO.

DRAWING TITLE
PLANTING PROPOSALS

SCALE 1:100 DATE FEB. 89.

DRAWING No. 1 DRAWN BY M.D.M.

LONDON BOROUGH OF CAMDEN
PLANNING AND TRANSPORT
DEPARTMENT
20 APR 1989
RECEIVED

CLIFTON NURSERIES LIMITED
CLIFTON VILLAS,
LONDON W9
Telephone: 01-289 6851

DESIGN AND CONSTRUCTION ©