


existing ground floor plan

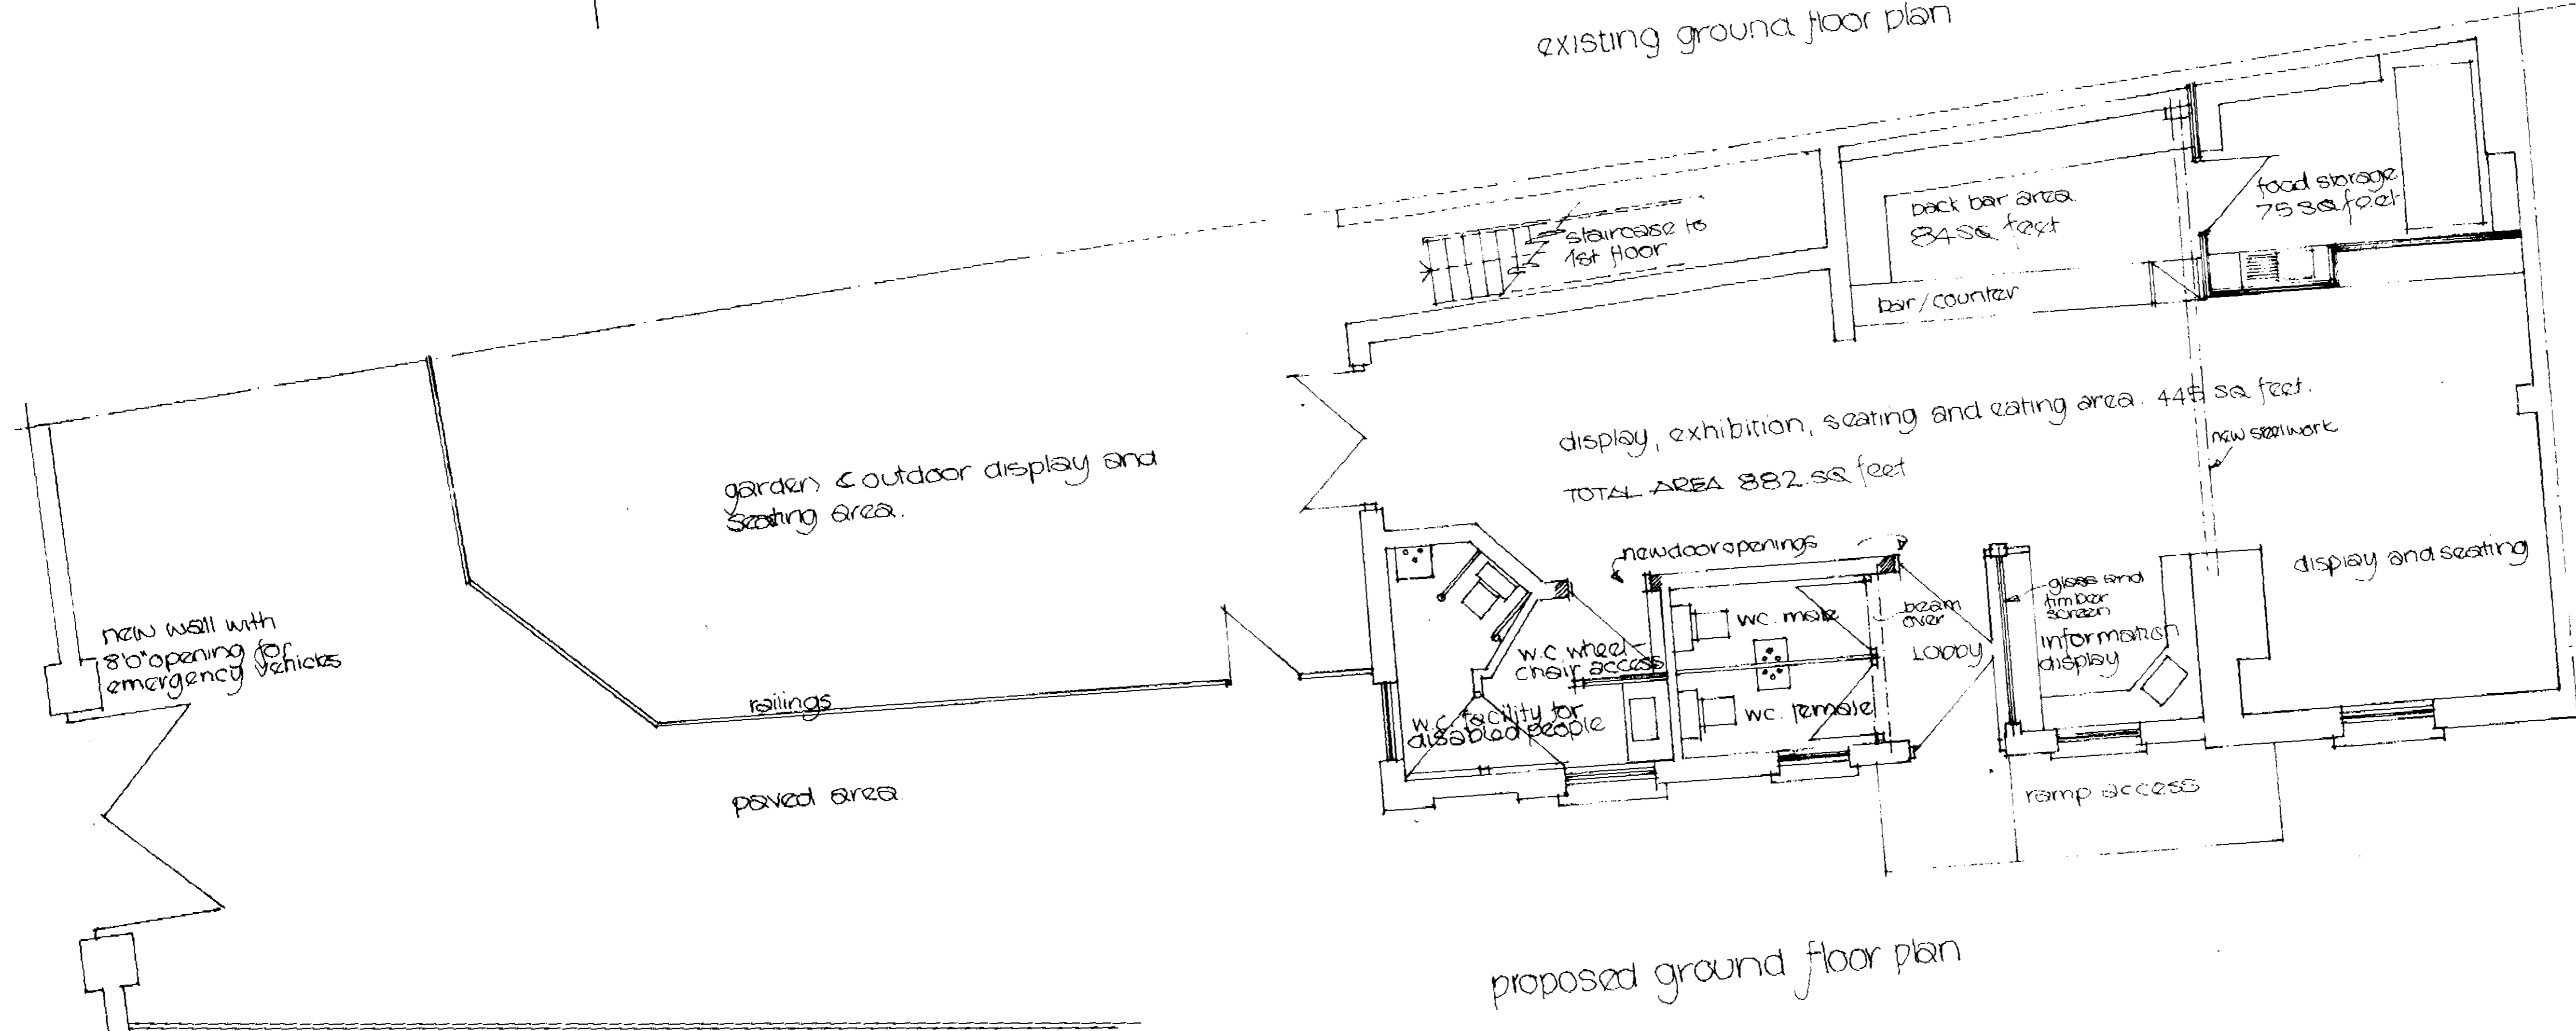

proposed ground floor plan

9201/30

REVISED

18/06/92

Site:
Hampstead Road Lock
289 Camden High Street NW1

proposed alteration of
Camden Lock information
centre to form exhibition
area, display and food and
wine bar.

client:
British Waterways Board

scale: 1/50 date June 92 no 11/312/3

Aspect Group of Companies
107/109 The Greenways
Ickenham, Middlesex