



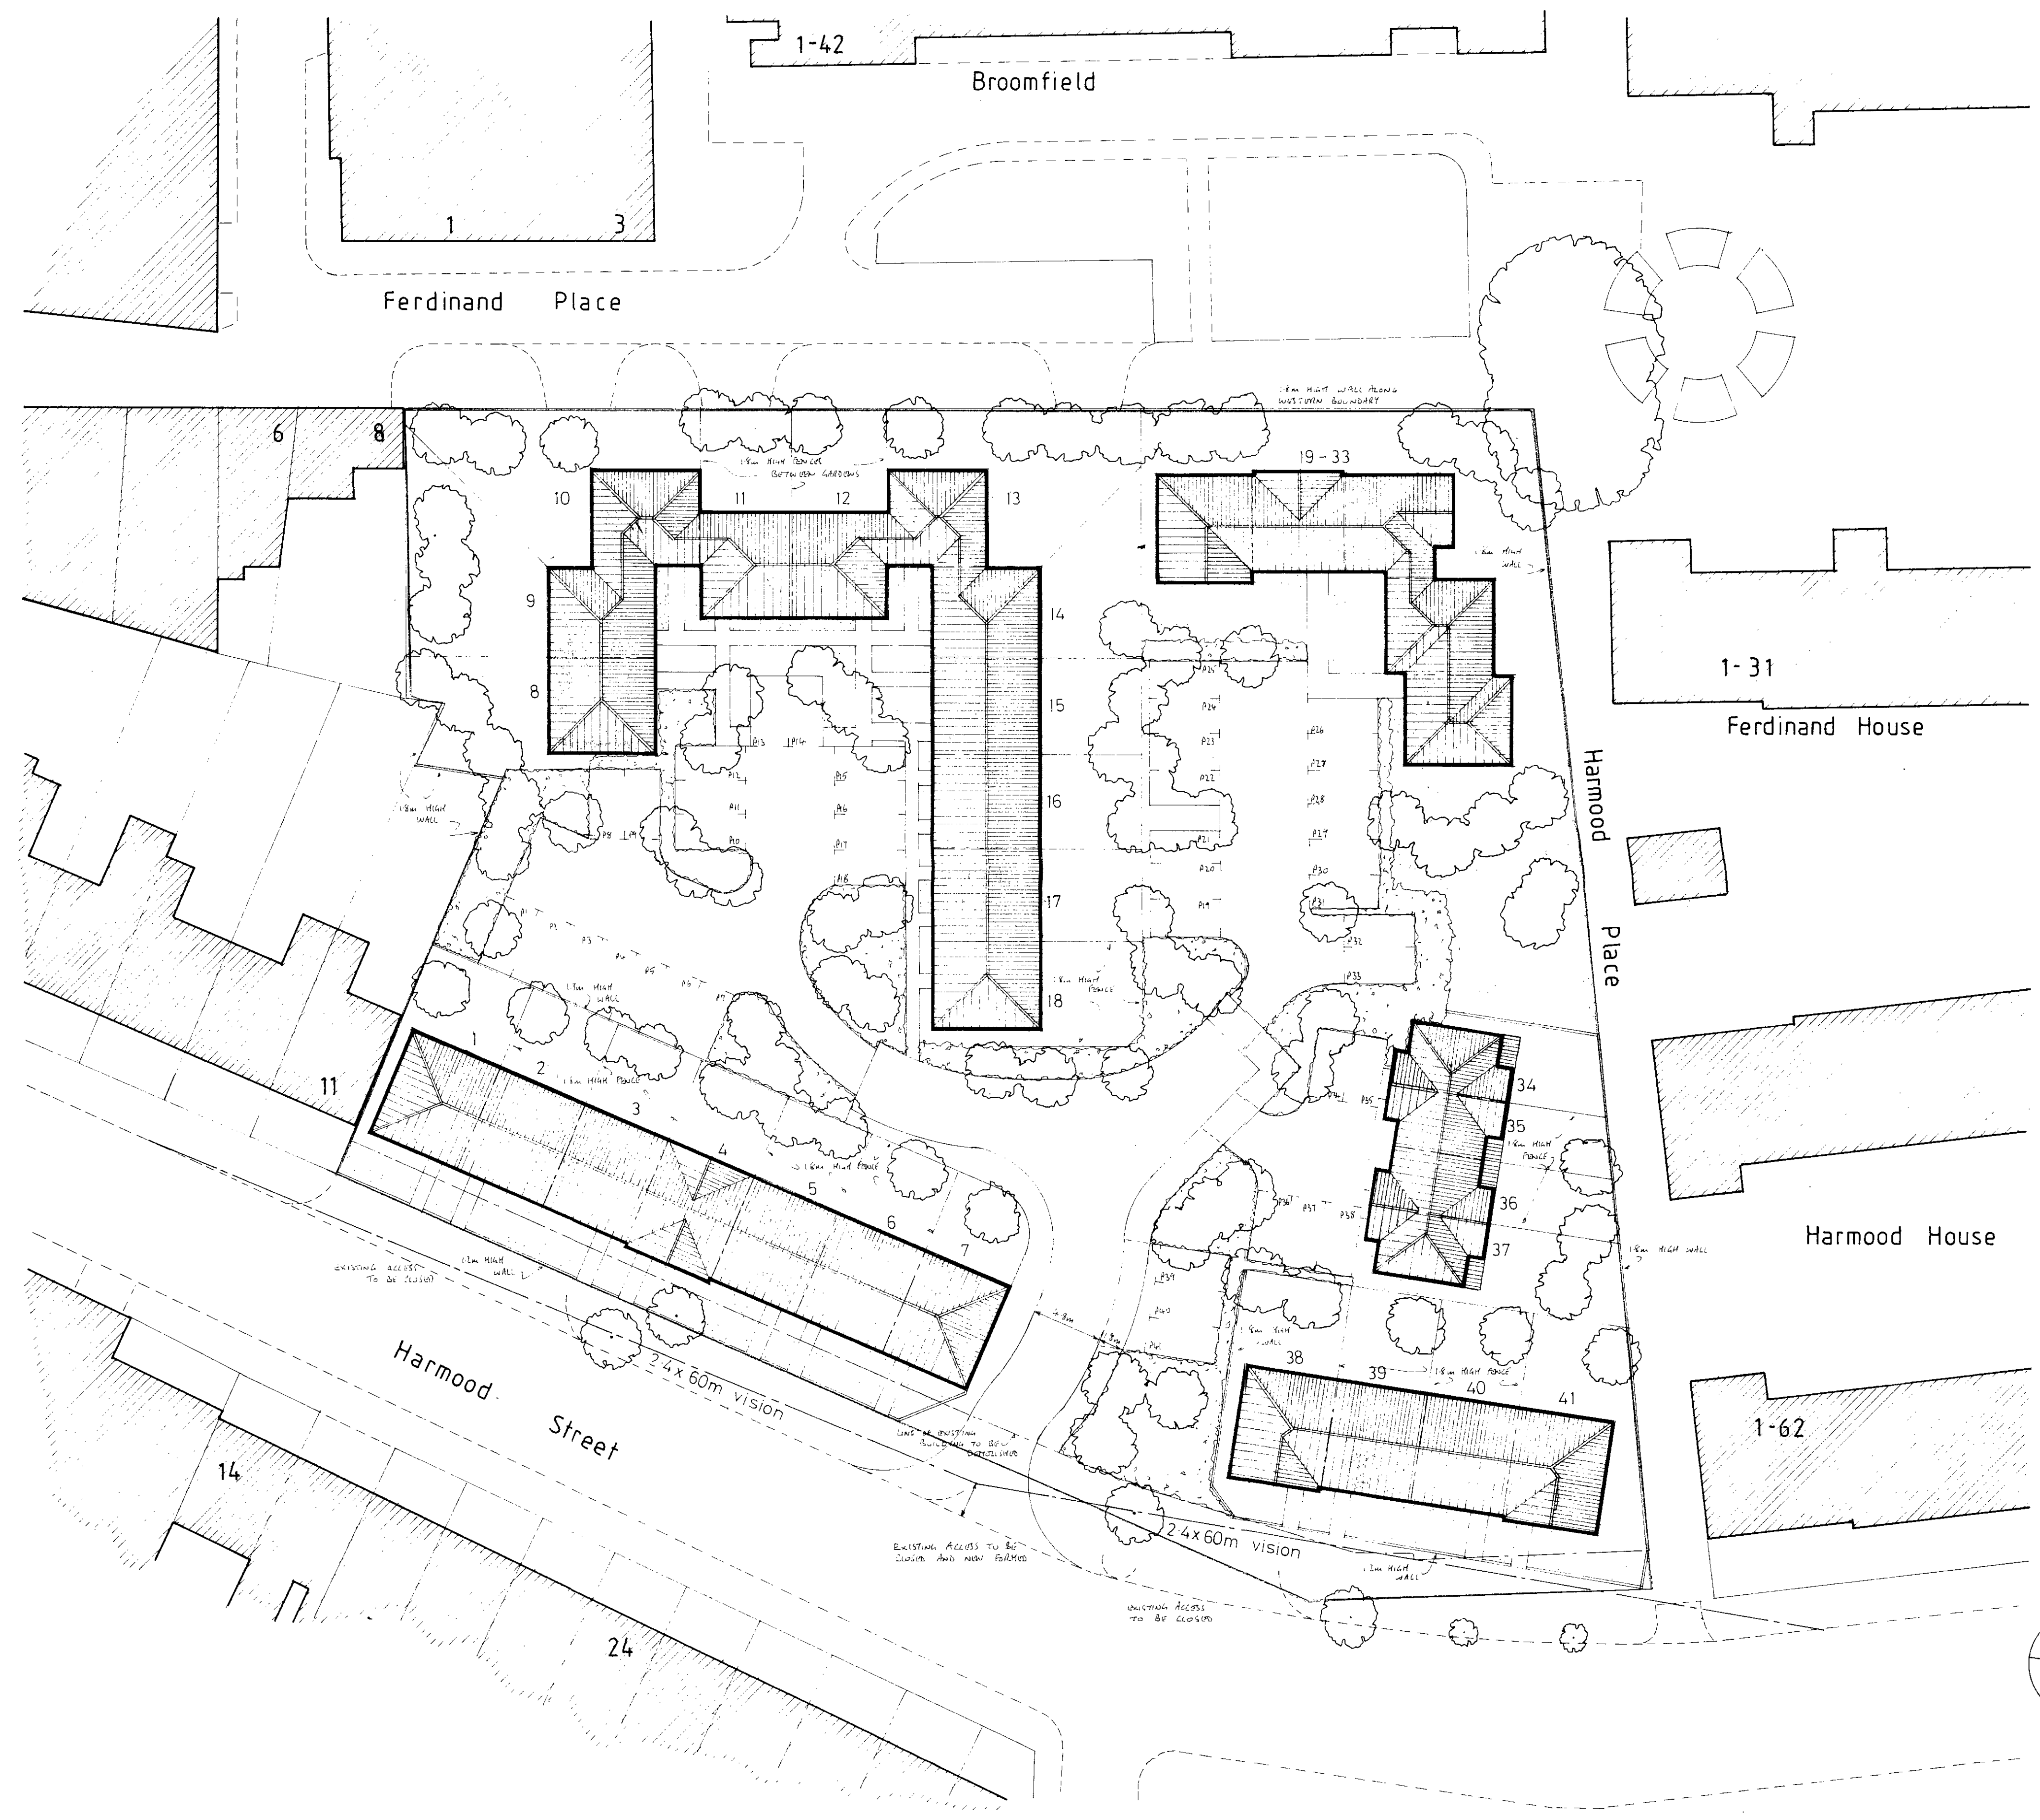

SITE PLAN 1:250

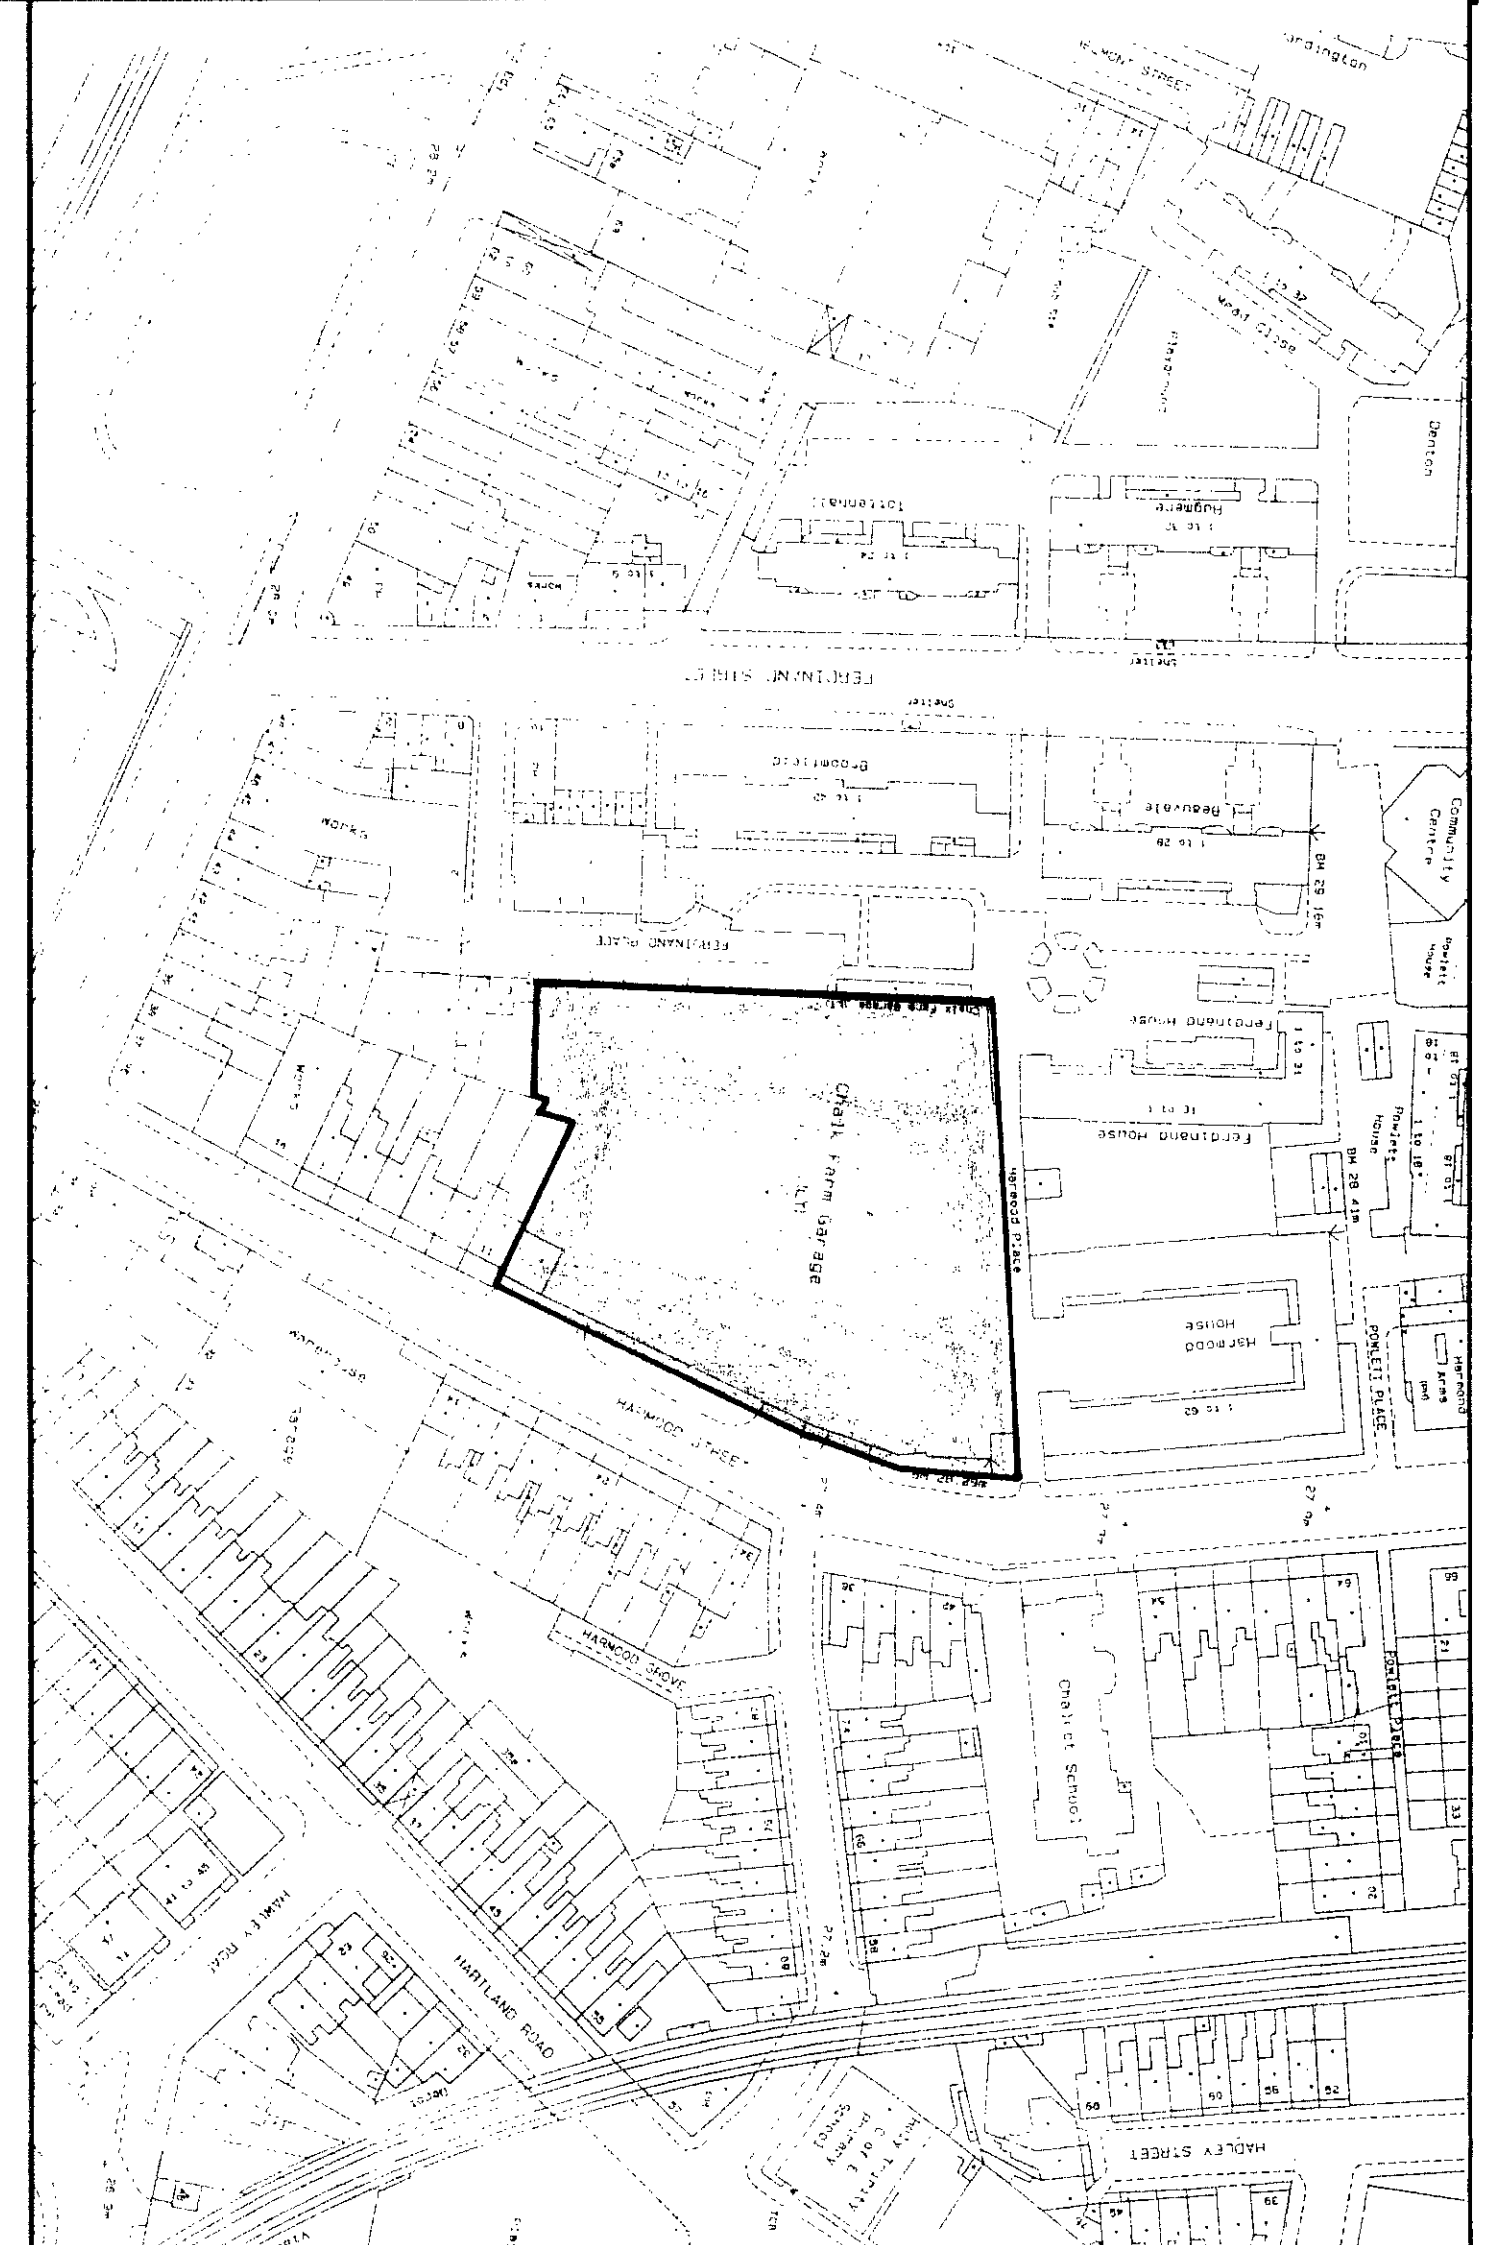

LOCATION PLAN 1:1250

KEY

- EXISTING TREES
- PROPOSED TREES
- PROPOSED SHRUB AND LOW LEVEL PLANTING.

9400281

PROPOSED RESIDENTIAL DEVELOPMENT AT CHALK FARM GARAGE, HARMOOD STREET, CAMDEN.

W WOOLWICH PROPERTY SERVICES LAND, PLANNING & NEW HOMES DIVISION 47 SYCAMORE RD. AMERSHAM BUCKS	DATE	FEB. '94
	SCALE	1:250
	TITLE	SITE PLAN
	ORG. No.	94 1511-1
REVISIONS:		