



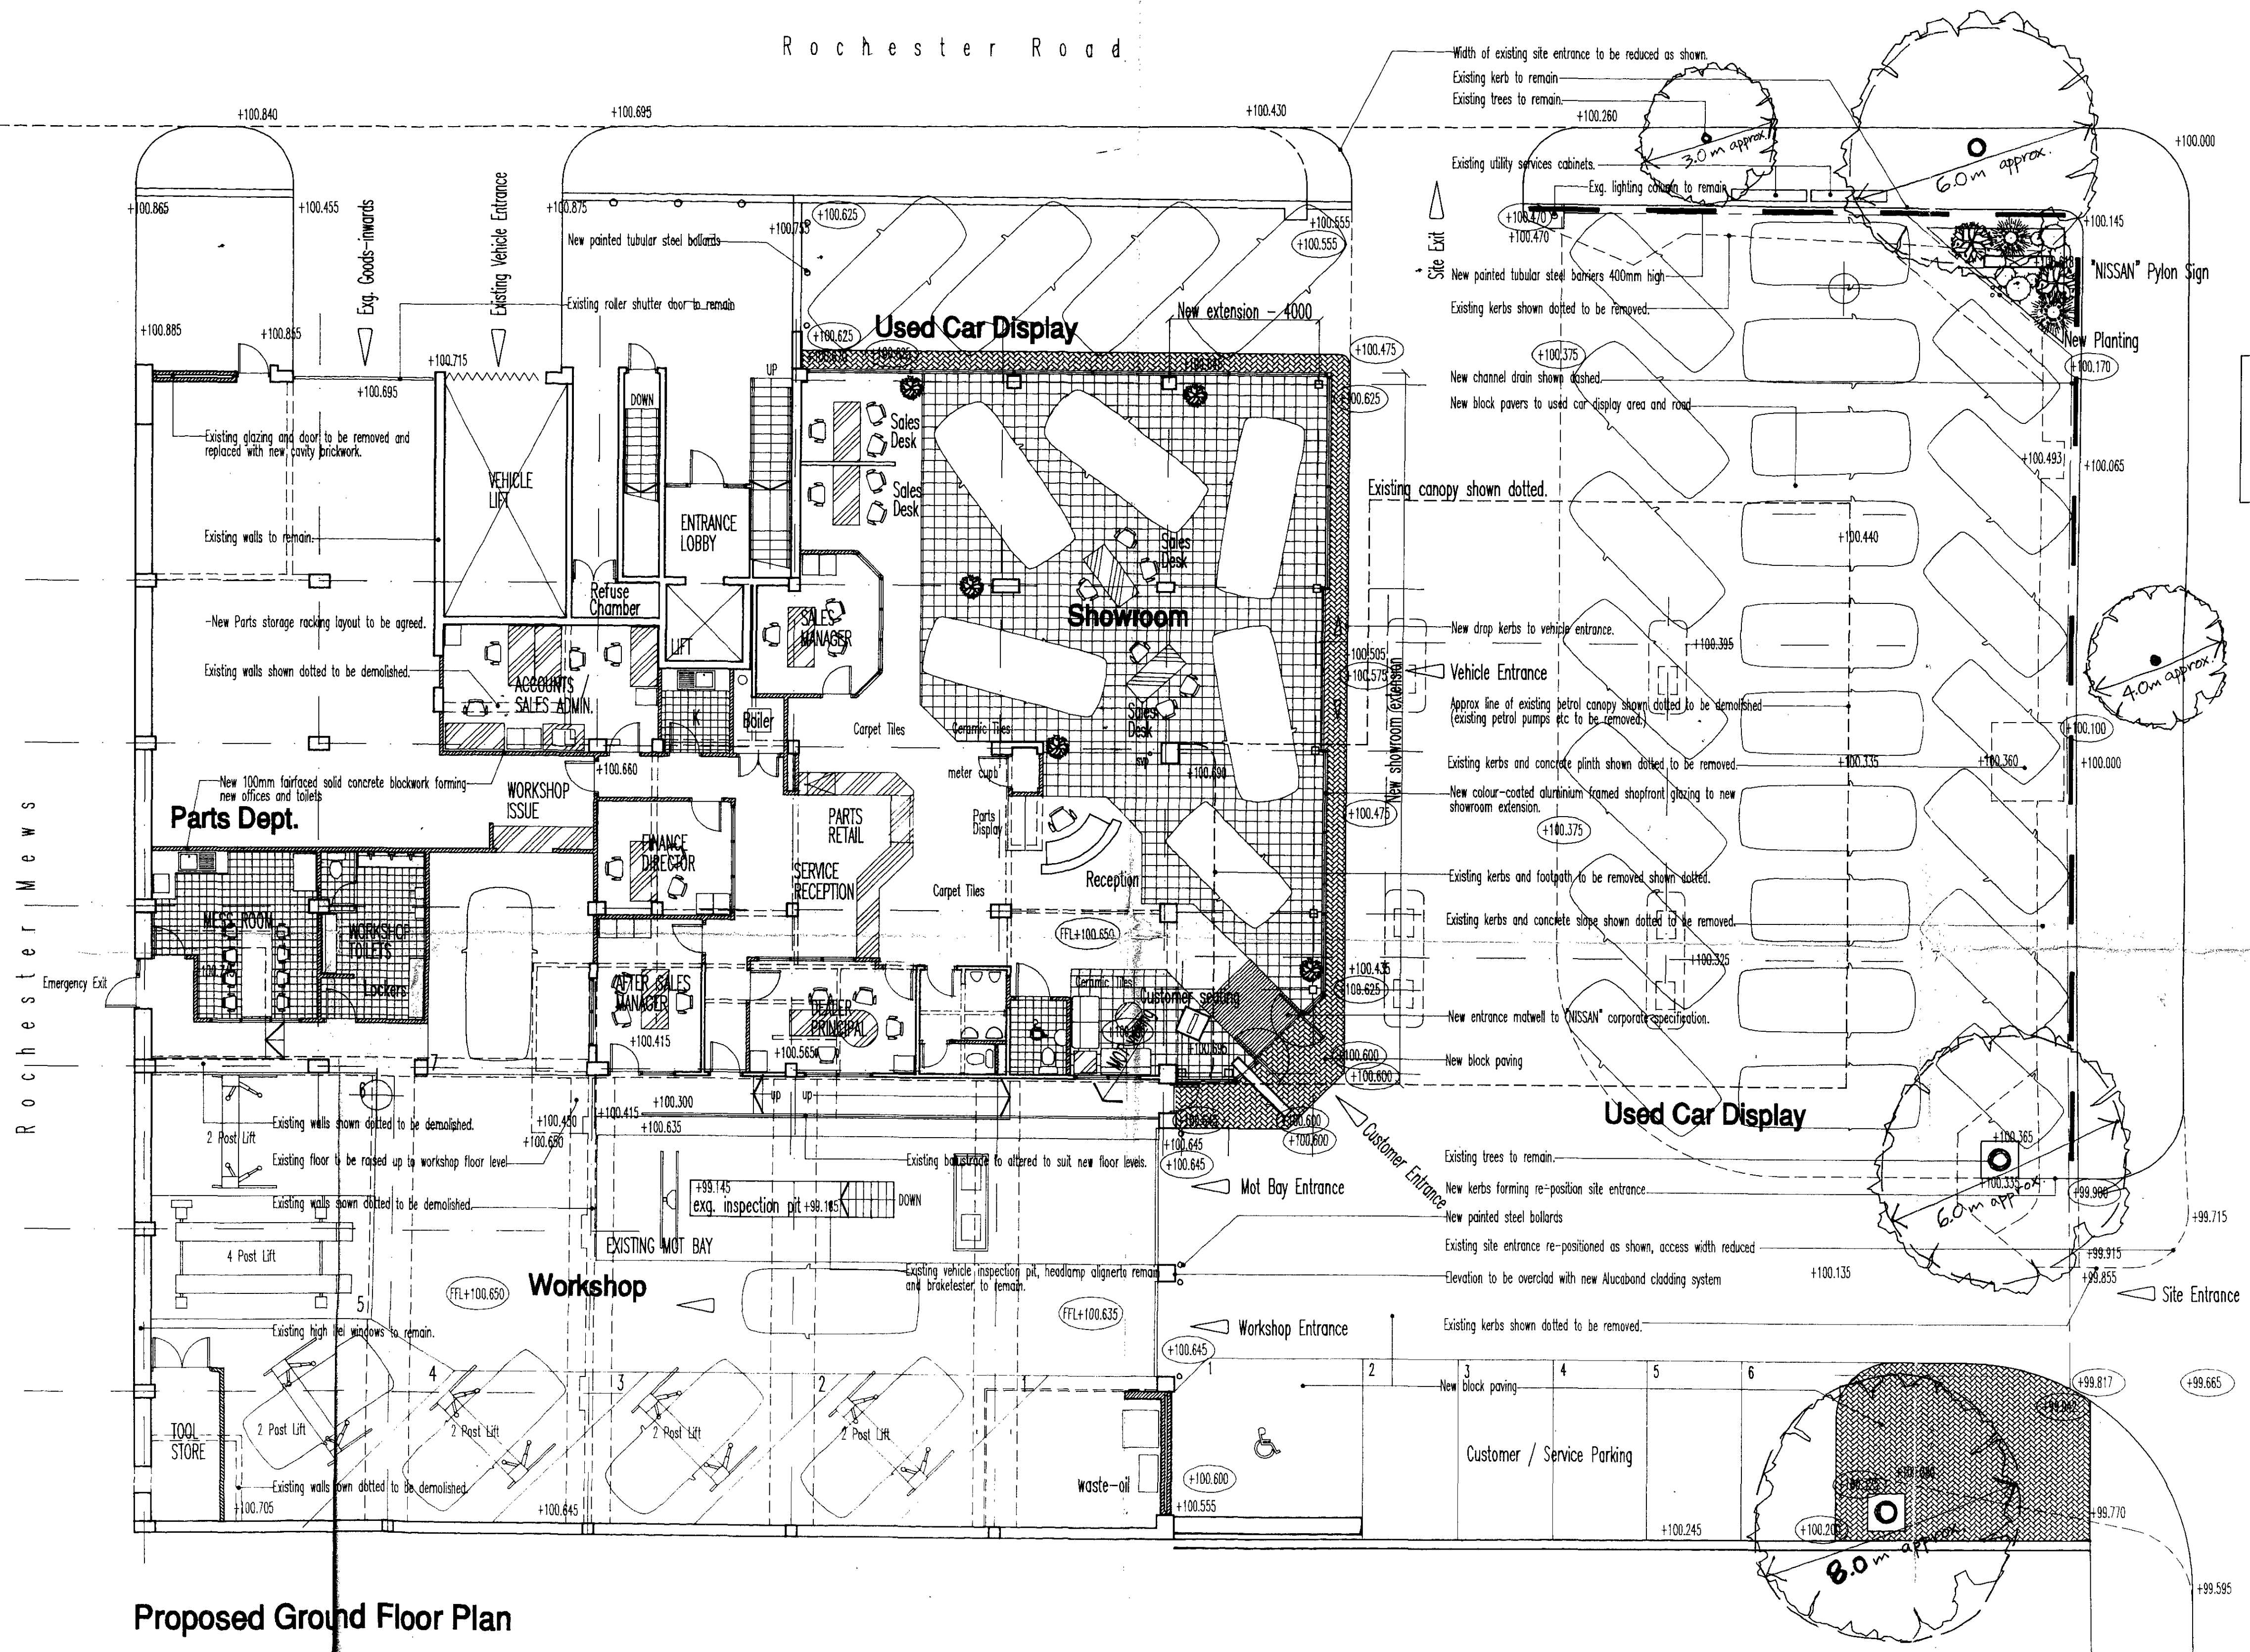


Legend

+100.000	Existing Levels
+100.375	Proposed Levels

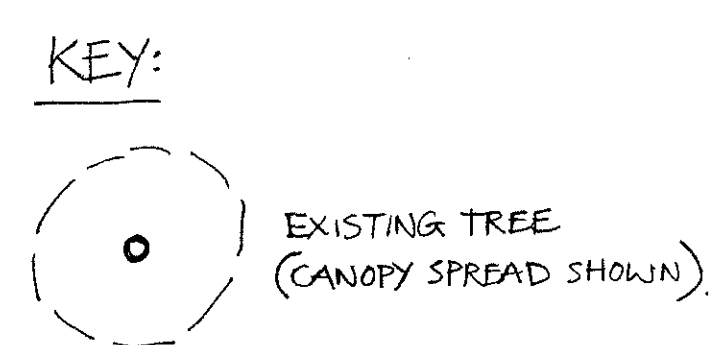

Camden
LONDON BOROUGH OF CAMDEN
TOWN AND COUNTRY PLANNING ACTS
09 FEB 1995
PLANS APPROVED
ON BEHALF OF THE COUNCIL

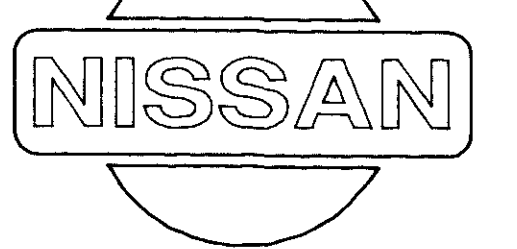

Revision A : Showroom car layout revised Dealer principal's office enlarged.	24	10	94
Revision B : Accounts/Sales Admin office reduced Kitchen added.	01	11	94
Revision C : Kitchen altered, boiler room and notes added.	07	11	94
Revision D : Workshop layout revised, showroom extension reduced, exg kerb layout added.	18	11	94
Revision E : Existing + Proposed levels added, toilets + mess room layout amended.	30	11	94

project
**CAMDEN NISSAN,
85 CAMDEN ROAD, LONDON.**

client
NISSAN MOTOR (GB) Ltd.

Old Vicarage Studios,
Coughton, Alcester, Warwickshire B49 5HU
Tel: (0789) 764278 Fax: (0789) 400187

scale
1 : 100

date
21 . 10 . 94

drawn
ns

checked
M

date no.
NMGB11/02

rev.
E

Do not scale from this drawing. All dimensions to be checked on site.

© SCARAMANGA DESIGN PARTNERSHIP

**PROPOSED GROUND FLOOR PLAN
AND SITE LAYOUT. (SHOWING TREES)**