


BASEMENT PLAN

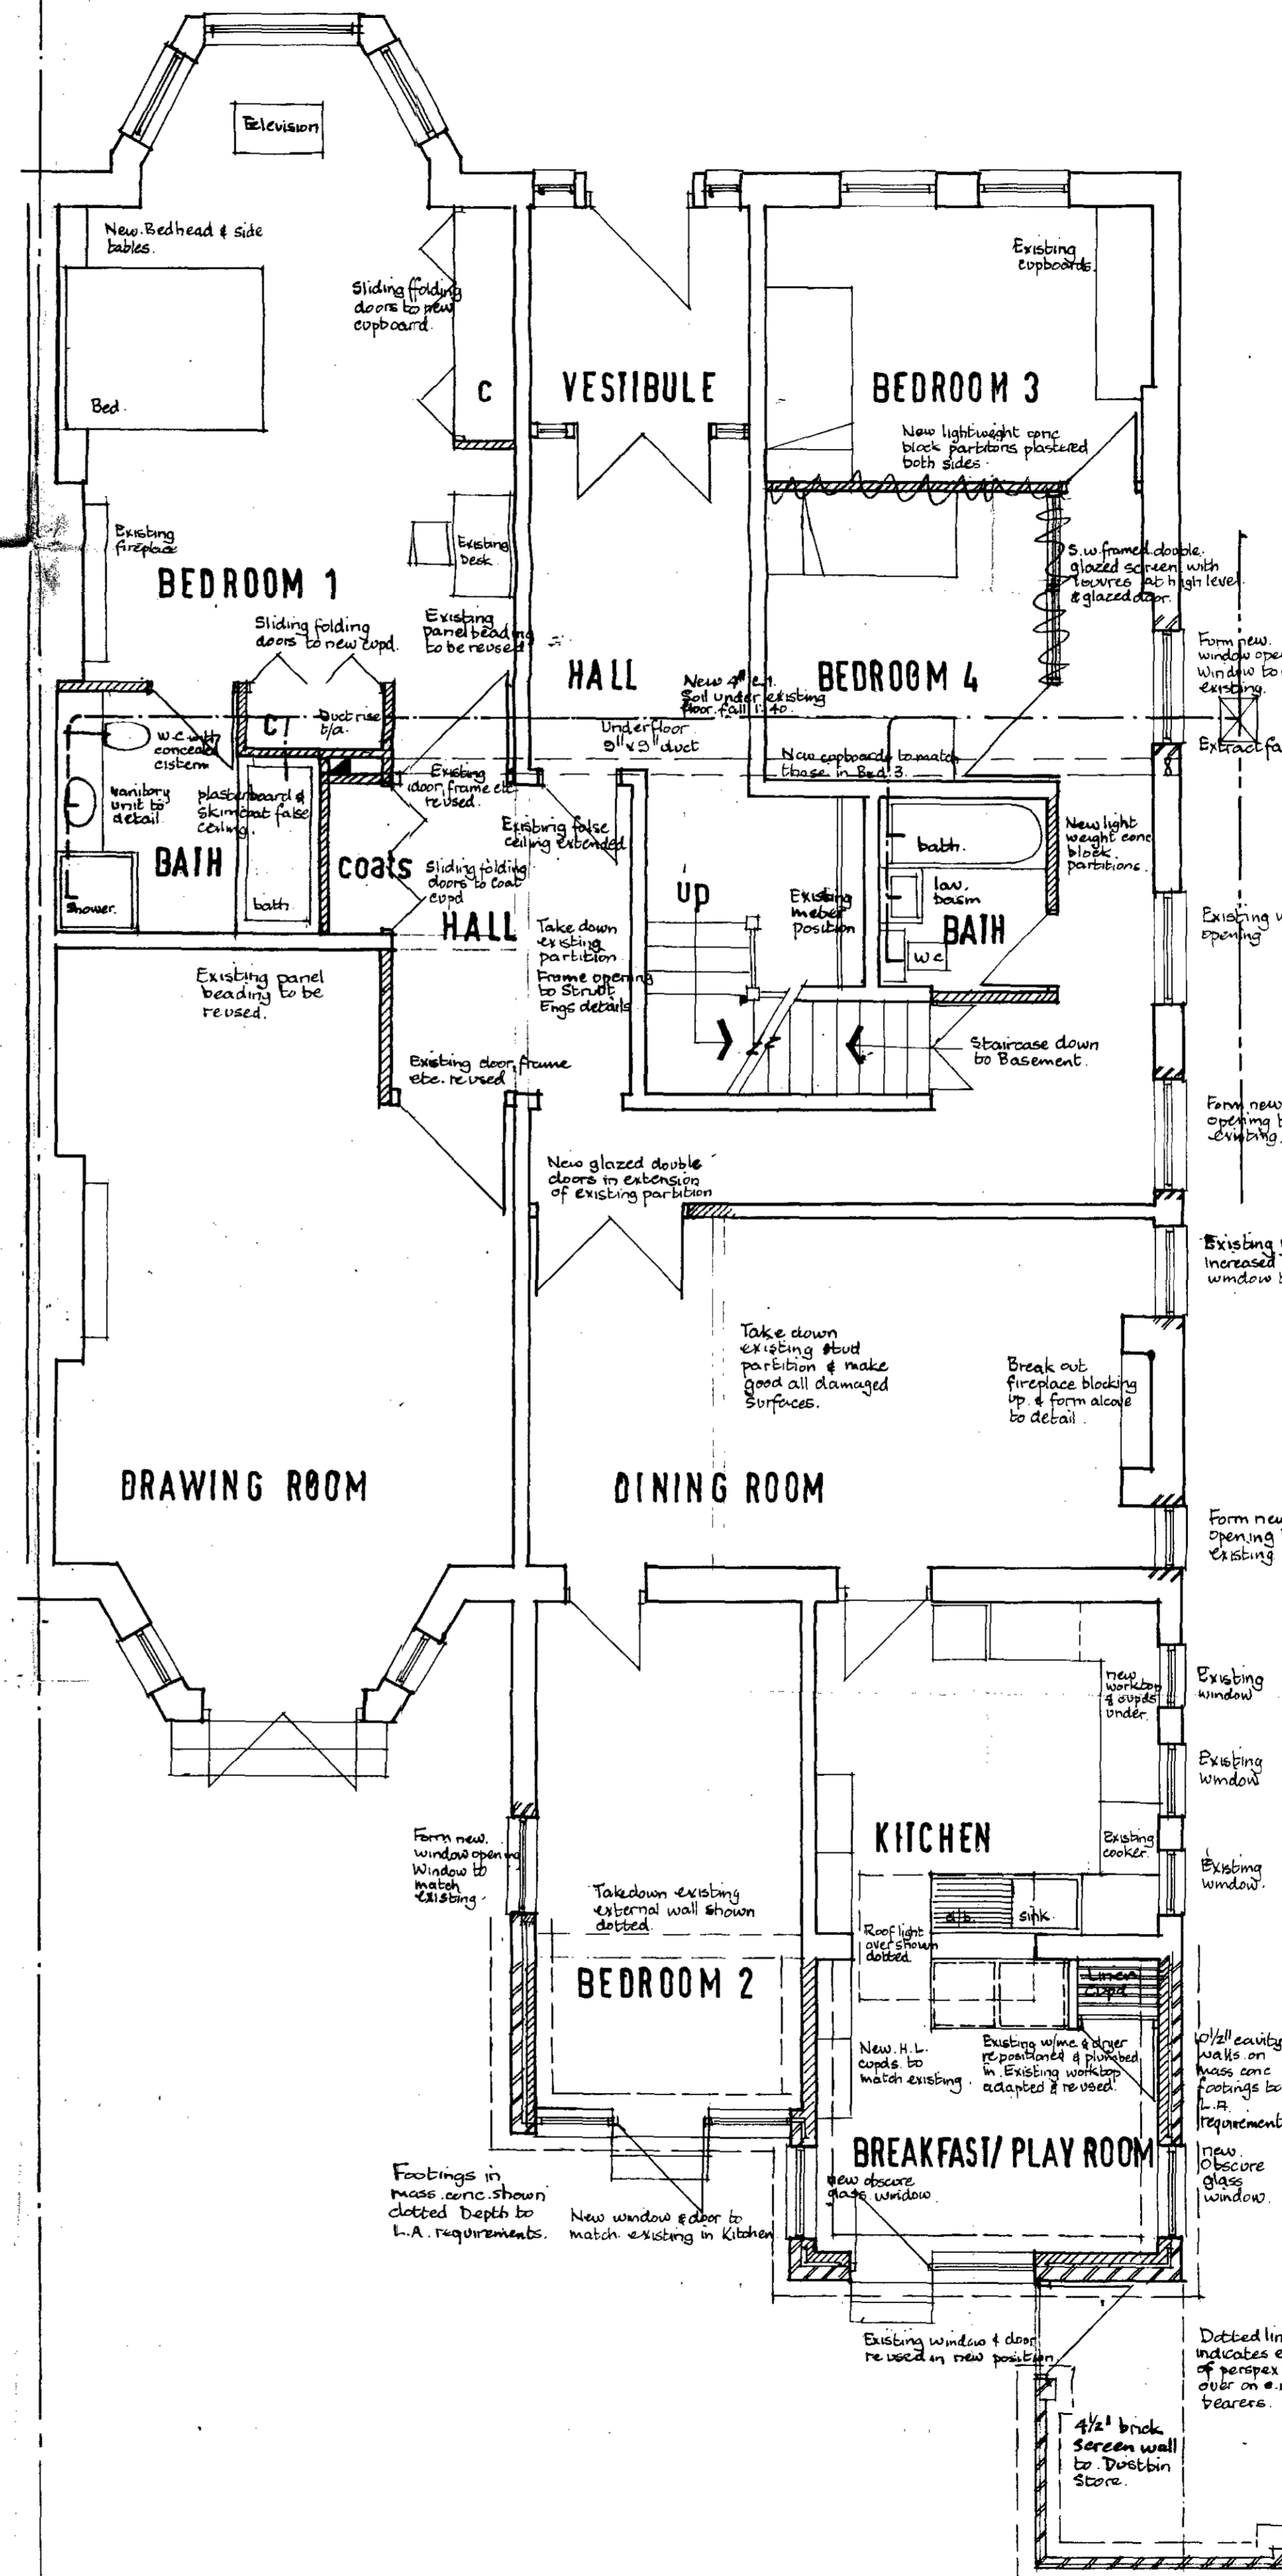

GROUND FLOOR PLAN

Bedroom 4 to be omitted see letter dated 10.5.71
 Arthur Gribble
 12.5.71

GTP/H5/2/13/10704

HOWARD ELLIS ASSOCIATES chartered architects 186 PICCADILLY LONDON W1 01.734.6275		
68 COMPAYNE GARDENS LONDON N.W.6.		
SCHEME 4: PROPOSED PLANS		
scale 1 to 20	date 3 71	drawn K.I.
157	5	